

PROPOSED ARHSEPP RFB
@ 13-15 NICHOLAS AVE CAMPSIE
FOR CIVECO PTY LTD
S4.56 MODIFICATION



NICHOLAS AVENUE

SCHEDULE OF AMENDMENTS:

1. INTRODUCTION OF SUBSTATION
ALONG VICLIFFE AVE FRONTAGE




ISSUE m:	05/12/2023
ISSUE l:	30/05/2023
ISSUE k:	06/03/2023
ISSUE j:	16/02/2022
ISSUE i:	28/01/2022
ISSUE h:	
ISSUE g:	
ISSUE f:	
ISSUE e:	
ISSUE d:	
ISSUE c:	

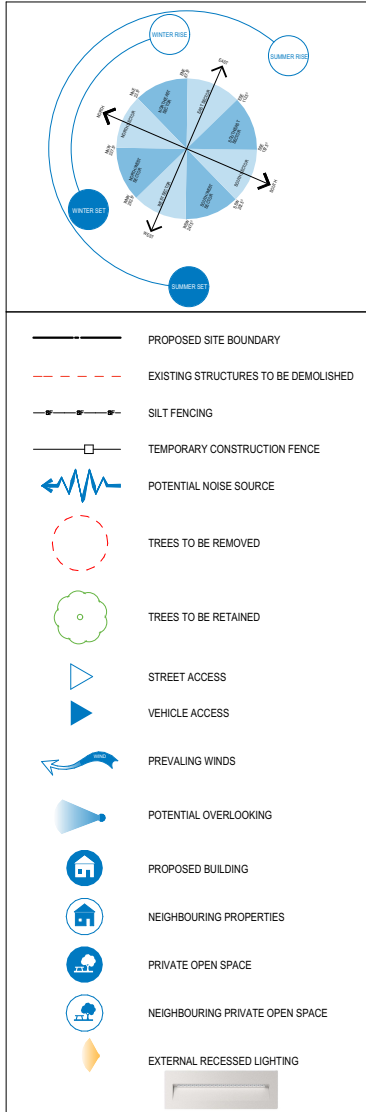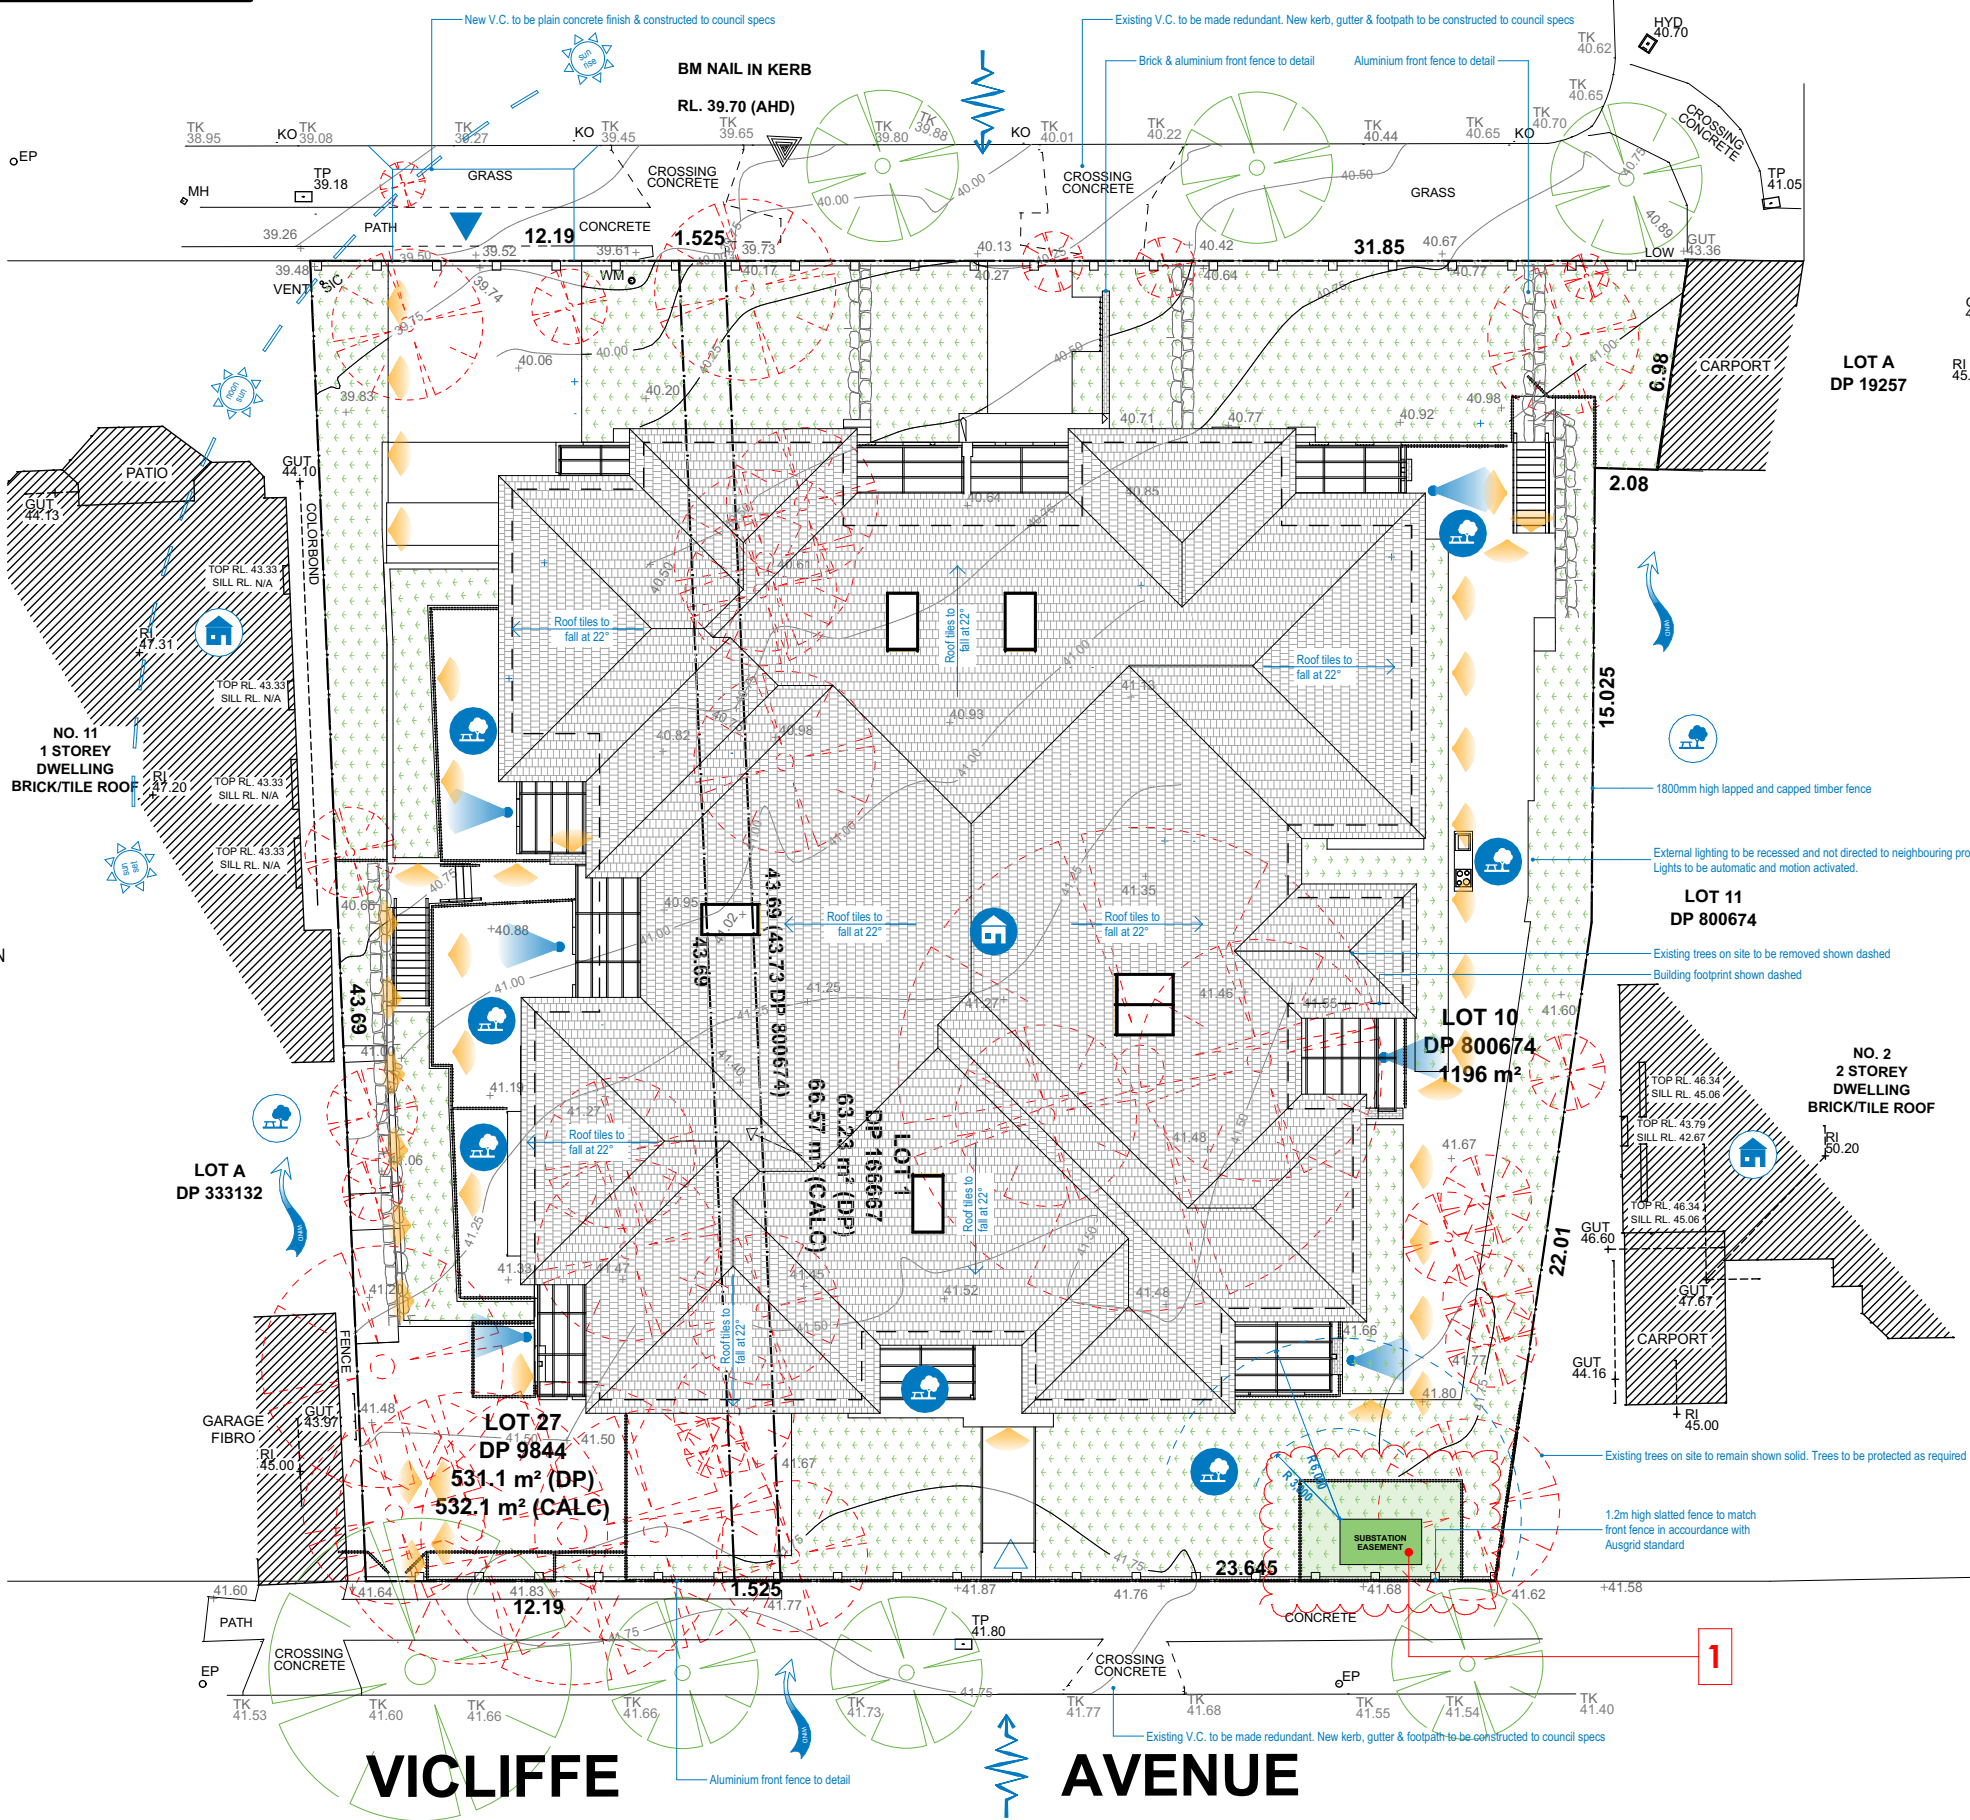


SHEET	TITLE
0	ROOF / SITE ANALYSIS PLAN
1	GROUND FLOOR PLAN
2	ELEVATIONS 1
3	STREETSCAPE
4	FENCE DETAIL
5	LANDSCAPING CALCS
6	DEEP SOIL CALCS

drawing: ROOF / SITE ANALYSIS PLAN	project: PROPOSED ARHSEPP RFB @ 13-15 NICHOLAS AVE CAMPSIE	client: CIVECO PTY LTD	drawn: J.S.	scale: as shown	sheet size: A3	Council
			checked: J.E.	date: DEC	ref: 2022-1558	CBCC

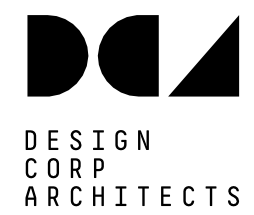

16 dunlop street
north parramatta nsw 2151
ph: +61 2 9630 9911
mob: 0431 111 777
admin@designcorp.com.au
www.designcorp.com.au
nominated architect - joe el-sabbagh 8707

This document is COPYRIGHT and the property of DESIGNCORP ARCHITECTS Pty. Ltd. It is not to be retained, copied or used without the prior written permission of the author. All dimensions must be checked on-site prior to the commencement of any works. Any discrepancies are to be brought to the attention of DESIGNCORP ARCHITECTS.

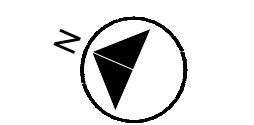

NICHOLAS

AVENUE

SCHEDULE OF AMENDMENTS:

1. INTRODUCTION OF SUBSTATION
ALONG VICLIFFE AVE FRONTAGE



issue m:	05/12/2023
issue l:	30/05/2023
issue k:	06/03/2023
issue j:	16/02/2022
issue i:	28/01/2022
issue h:	
issue g:	
issue f:	
issue e:	
issue d:	
issue c:	


drawing:	GROUND FLOOR PLAN
project:	PROPOSED ARHSEPP RFB @ 13-15
client:	NICHOLAS AVE CAMPSIE
client:	CIVECO PTY LTD
drawn:	J.S.
checked:	J.E.
scale:	as shown
date:	DEC
sheet size:	A3
ref:	2022-155B
Council	CBCC



DESIGN
CORP
ARCHITECTS



16 dunlop street
north paramatta nsw 2151
ph: +61 2 9630 9911
mob: 0431 111 777
admin@designcorp.com.au
www.designcorp.com.au
nominated architect - joe el-sabbagh 8707

This document is COPYRIGHT and the property of DESIGNCORP ARCHITECTS Pty. Ltd. It is not to be retained, copied or used without the prior written permission of the author. All dimensions must be checked on-site prior to the commencement of any works. Any discrepancies are to be brought to the attention of DESIGNCORP ARCHITECTS.

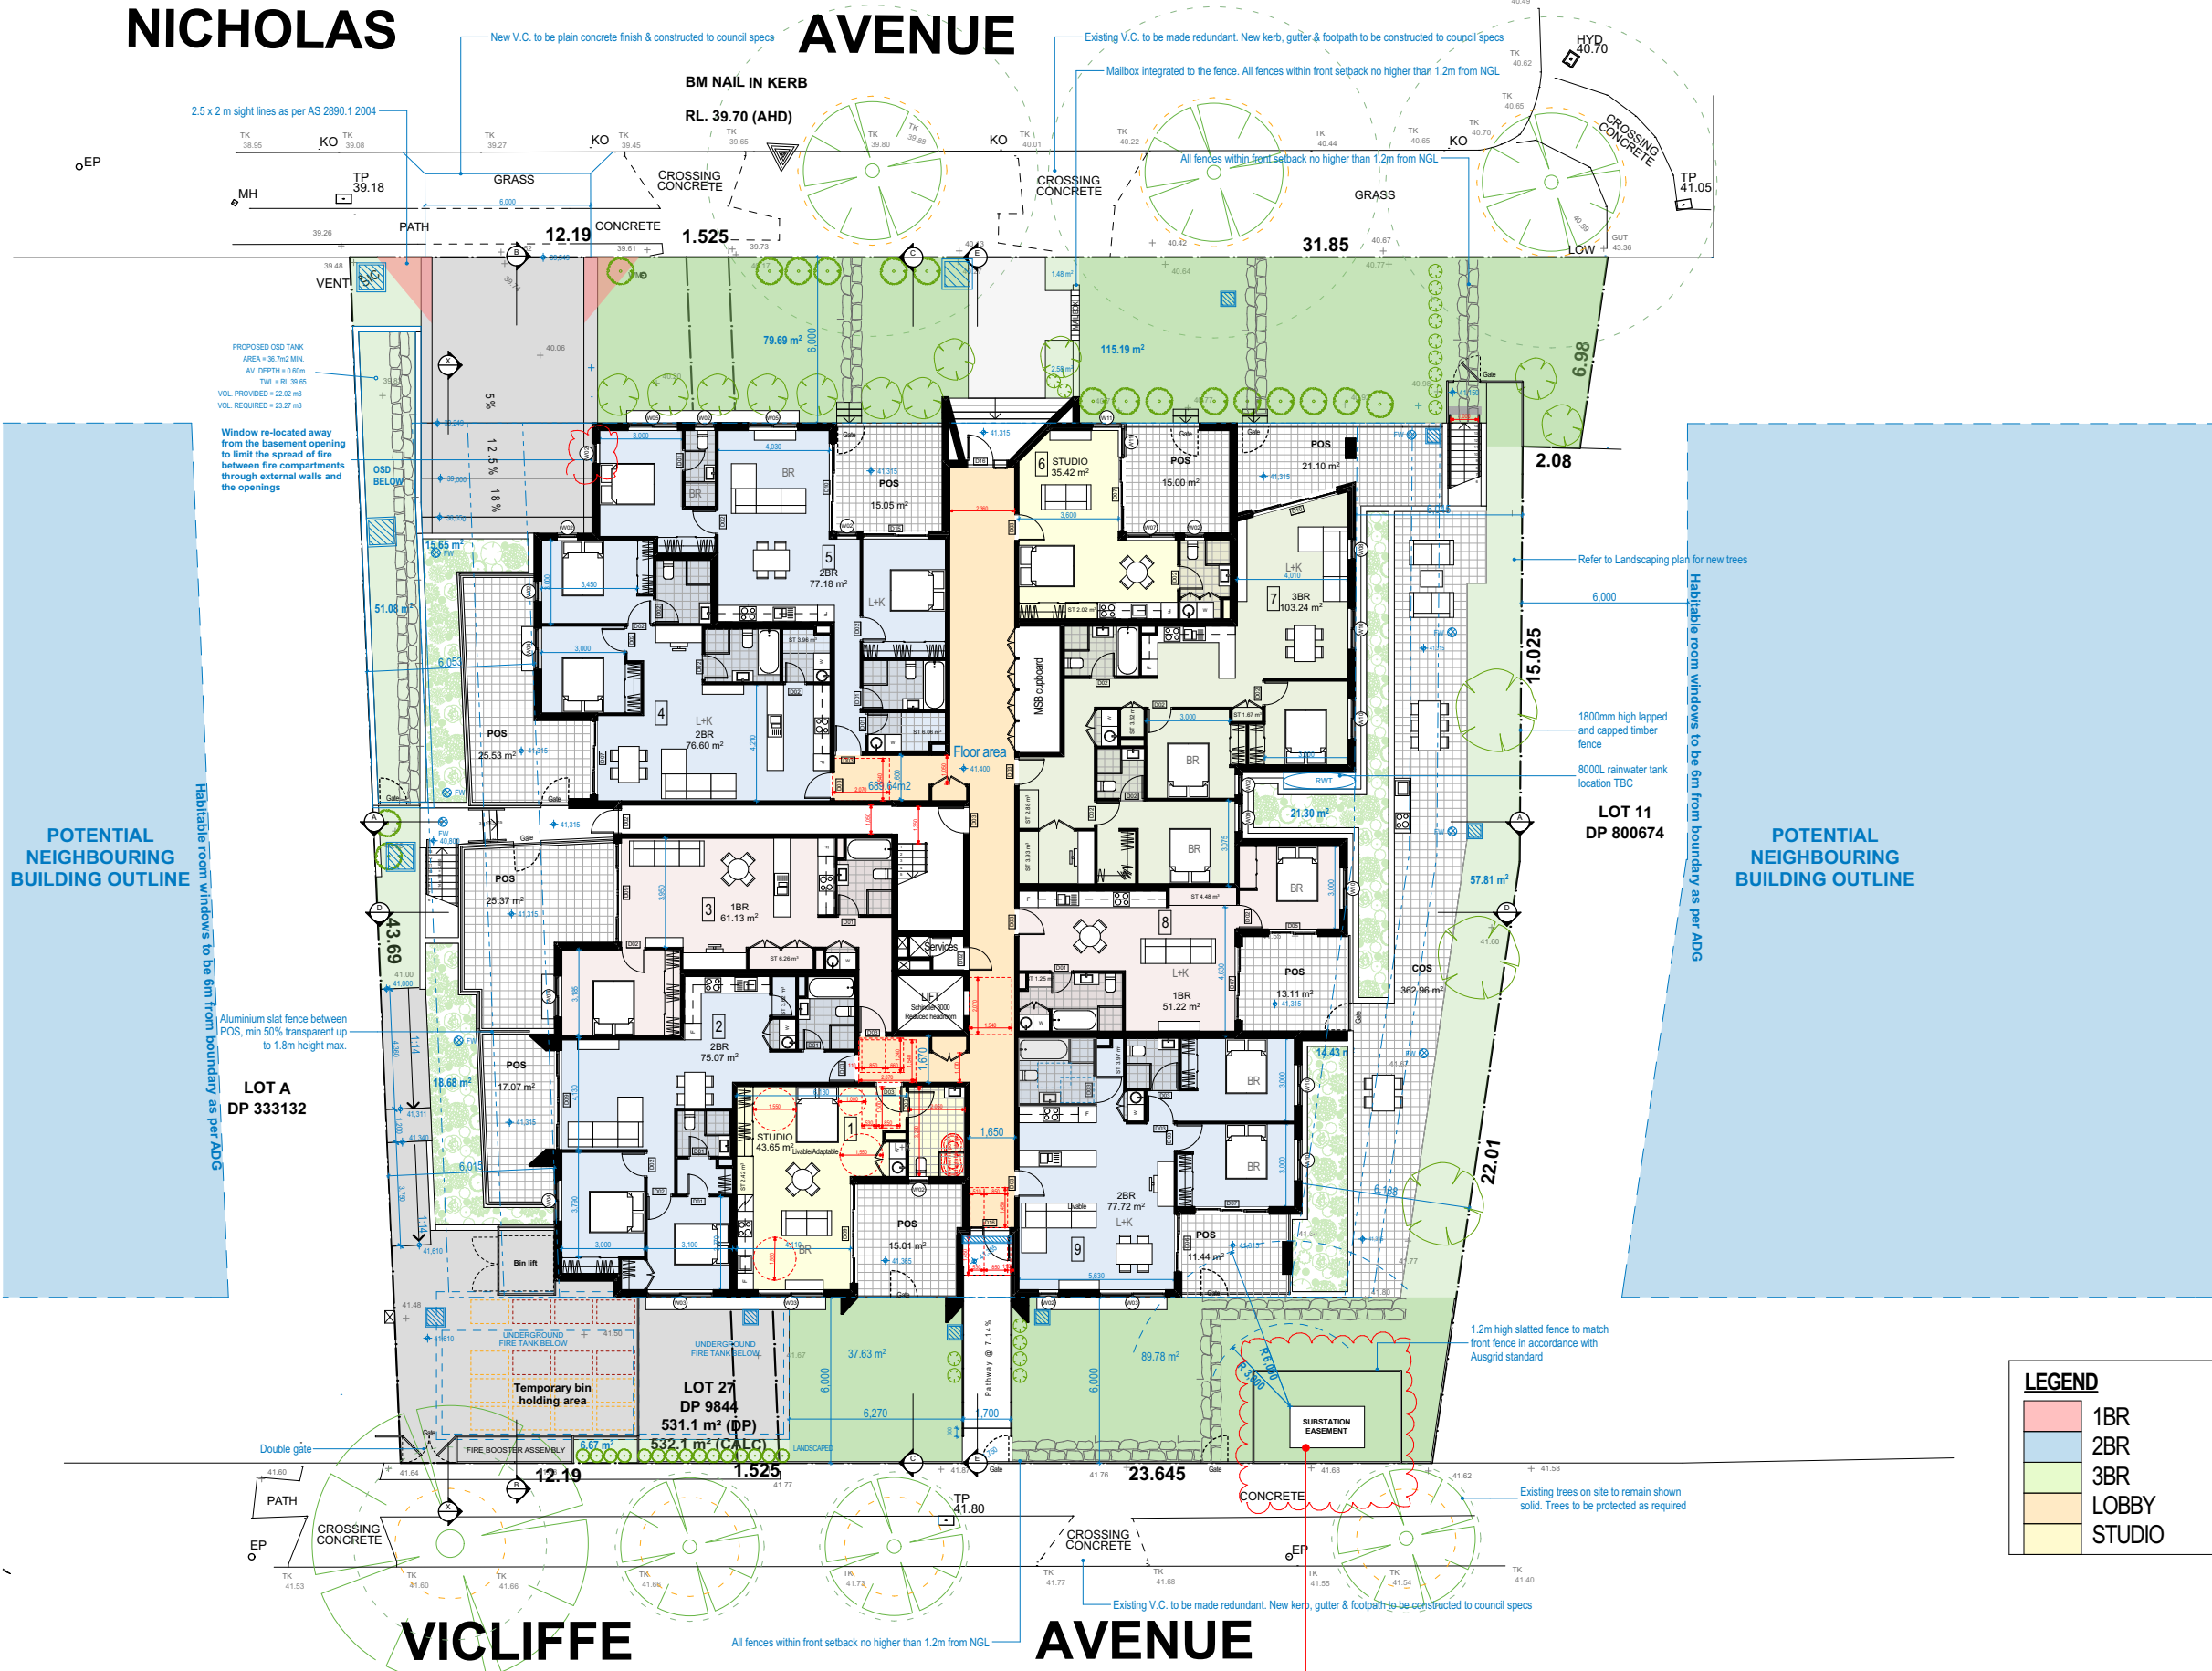

GROUND FLOOR PLAN
1:250

1. INTRODUCTION OF SUBSTATION ALONG VICLIFFE AVE FRONTAGE

  

<u>issue m:</u>	
issue l:	
issue k:	
issue j:	
issue i:	
issue h:	
issue g: S4.56 Modification - Substation	05/12/2023
issue f: Responding to Council RFI	30/05/2023
issue e: S4.56 Modification	06/03/2023
issue d: Pitched roof	16/02/2022
issue c: SOFAC	28/01/2022

drawing: **ELEVATIONS 1**
 project: **PROPOSED ARHSEPP RFB @ 13-15**
 NICHOLAS AVE CAMPSIE
 client: **CIVECO PTY LTD**

drawn: J.S.	scale: as shown	sheet size: A3	Council
checked: J.E.	date: DEC	ref: 2022-1558	CBC

ev **G**




DESIGN
CORP
ARCHITECTS

16 dunlop street
north parramatta nsw
2151
ph: +61 2 9630 9911
mob: 0431 111 777
admin@designcorp.com.au
www.designcorp.com.au
nominated architect - joe el-sabbagh 8707

This document is COPYRIGHT and the property of DESIGNCORP ARCHITECTS Pty. Ltd. It is not to be retained, copied or used without the prior written permission of the author. All dimensions must be checked on-site prior to the commencement of any works. Any discrepancies are to be brought to the attention of DESIGNCORP ARCHITECTS.



1. INTRODUCTION OF SUBSTATION ALONG VICLIFFE AVE FRONTAGE

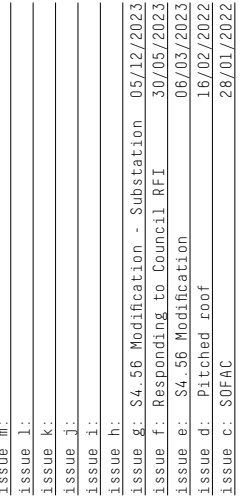

drawn: J.S.	scale: as shown	sheet size: A3	Council
checked: J.E.	date: DEC	ref: 2022-155B	CBCC

ev **G**




DESIGN
CORP
ARCHITECTS

16 dunlop street
north parramatta nsw
2151
ph: +61 2 9630 9911
mob: 0431 111 777
admin@designcorp.com.au
www.designcorp.com.au
nominated architect - joe el-sabbagh 8707

This document is COPYRIGHT and the property of DESIGNCORP ARCHITECTS Pty. Ltd. It is not to be retained, copied or used without the prior written permission of the author. All dimensions must be checked on-site prior to the commencement of any works. Any discrepancies are to be brought to the attention of DESIGNCORP ARCHITECTS.



1. INTRODUCTION OF SUBSTATION ALONG VICLIFFE AVE FRONTAGE

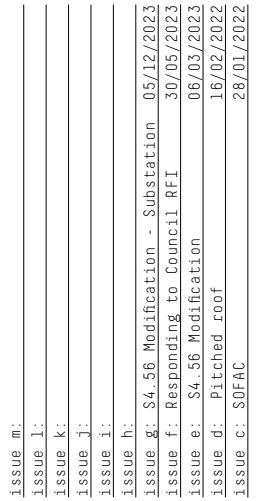

This document is COPYRIGHT and the property of DESIGNCORP ARCHITECTS Pty. Ltd. It is not to be retained, copied or used without the prior written permission of the author. All dimensions must be checked on-site prior to the commencement of any works. Any discrepancies are to be brought to the attention of DESIGNCORP ARCHITECTS.



AVENUE



AVENUE

PROVIDED= 511.97 m²



DEEP SOIL AREA

1:250



DEEP SOIL AREA CALCULATION - min dimension 3m

	SITE AREA INCLUDED IN DEEP SOIL AREA CALCULATION
	DEEP SOIL AREA NOT INCLUDED IN CALCULATION
	REQUIRED 15% OF SITE AREA = 269.14 m²
	PROVIDED 315.44 m²

issue m:	
issue l:	
issue k:	
issue j:	
issue i:	
issue h:	
issue g:	S4.56 Modification - Substation 05/12/2023
issue f:	Responding to Council RFI 30/05/2023
issue e:	S4.56 Modification 06/03/2023
issue d:	Pitched roof 16/02/2022
issue c:	SOFAC 28/01/2022

drawing:	DEEP SOIL CALCS	project:	PROPOSED ARHSEPP RFB @ 13-15 NICHOLAS AVE CAMPSIE	client:	CIVECO PTY LTD
drawn:	J.S.	scale:	as shown	sheet size:	A3
checked:	J.E.	date:	DEC	ref:	2022-155B
					Council CBCC

rev **G**



16 dunlop street
north parramatta nsw
2151
ph: +61 2 9630 9911
mob: 0431 111 777
admin@designcorp.com.au
www.designcorp.com.au
nominated architect - joe el-sabbagh 8707

This document is COPYRIGHT and the property of DESIGNCORP ARCHITECTS Pty. Ltd. It is not to be retained, copied or used without the prior written permission of the author. All dimensions must be checked on-site prior to the commencement of any works. Any discrepancies are to be brought to the attention of DESIGNCORP ARCHITECTS.

