## GWS GIANTS CENTRE OF EXCELLENCE



DA S	SHEET LIST		
Sheet Name	Sheet Number	Sheet Issue Date	Current Revision
		1	
COVERSHEET	DA-00-0000	12/08/23	A
PROPOSED SITE PLAN	DA-16-0101	12/08/23	A
LANDSCAPE PLAN	DA-16-0102	12/08/23	A
DEMOLITION PLAN	DA-18-0200	12/14/23	A
EXTERNAL SIGNAGE DETAIL	DA-18-0201	12/14/23	Α
GROUND LEVEL GA PLAN	DA-20-0200	12/08/23	Α
AREA / FLOOR SPACE PLAN	DA-20-0202	12/08/23	Α
ROOF LAYOUT PLAN	DA-20-0300	12/08/23	Α
FLOOR FINISHES PLAN	DA-23-0200	12/08/23	Α
RCP PLAN	DA-25-0200	12/08/23	Α
OVERALL POOL HALL LONG SECTIONS	DA-40-0001	12/08/23	Α
OVERALL POOL HALL SHORT SECTIONS	DA-40-0002	12/08/23	Α
AIRLOCK SHORT SECTION	DA-40-0003	12/14/23	Α
EXTERNAL ELEVATIONS	DA-60-0000	12/06/23	Α
INTERNAL ELEVATIONS	DA-72-0000	12/06/23	Α

ABN 55 072 891 993 SYDNEY Level 02 78-84 Kippax Street Surry Hills, NSW 2010 AUSTRALIA t: +61(0) 2 8244 3450 f: +61(0) 7 3839 9188

REFERENCE MAP FDC COST CONSULTANT DISCLAIMER USE FIGURED DIMENSIONS ONLY DO NOT SCALE FROM DRAWING CHECK & VERIFY ALL DIMENSIONS ON SITE BEFORE FABRICATION OR SET OUT. This drawing is diagrammatic and shows general arrangements. Any information involving measurement of the works shall be taken from documented dimensions on the architectural and structural drawings, workshop drawings by others and conditions on site. The works shall comply with the contract conditions and Statutory All rights reserved. This work is copyright and cannot be reproduced or copied in any form or by any means graphic, electronic or mechanical, including photocopying without the writte permission of Populous architects in association. Any licence,

expressed or implied, to use this document for any purpose whatsoever is restricted to the terms of the agreement or implied agreement between Populous and the instructing party. THIS DRAWING IS AN UNCONTROLLED COPY. UNLESS NOTED OTHERWISE

REV	DESCRIPTION	DATE
Α	FOR DA APPROVAL	15/12/202
<u> </u>		

## POPULOUS<sup>®</sup>

www.populous.com E-mail: sport.au@populous.com

7767 GWSAFWV TRF BLD 1 Olympic Blvd, Sydney Olympic Park NSW 2127

SHEET TITLE

PROJECT NUMBER COORDINATED SCALE 100% @ A1 PHASE DRAWING NUMBER

DA DA-00-0000 REVISION

POPULOUS		Revision						
	nts Centre of Excellence		04 28/09/2023					
Finishes Schedule - Poo	l Hall		05 17/10/2023					
		03 26/09/2023	06 23/10/2023					
CODE	ITEM	LOCATION	SPECIFICATION	IMAGE	SUPPLIER	NOTES / INSTALLATION REQ.	LINK	REV
B**-**	BLOCKWORK / BRICKWORK / MASONRY SYST	ГЕМ						
B1*	BLOCKWORK	<del>.</del>						
B1A	Common blockwork - 190mm core filled		Thickness: 190mm Finish: Standard concrete block Hollow block units reinforced and core filled where nominated by Struct. Eng. Colour: Grey Bond: Stretcher					1
BL*-**	BALUSTRADES							
BLM-01	Metal Balustrade	To all external stairs						1
CL*-**	CEILINGS							
CLC-01	Through-coloured Fibre Cement Soffit Cladding	Soffits						1
CLP-**	PB / FC FLUSH CEILING SYSTEMS		<u> </u>		•			
CLP-01	Suspended Moisture Resistant Plasterboard Ceiling	Ceilings to generally all areas of pool facility.	Suspended set moisture resistant plasterboard ceiling to wet areas, fixed flush to substrate as detailed in the Design Drawings. Lining: Moisture resistant, gypsum core plasterboard lining. Thickness: 13mm. Number of layers: 1 Wall junction type: 10mm shadow line stopping angle. Trims: Allow for shadowline trim to all vertical junctions including columns.		Knauf / WaterShield or acceptable equivalent.			1
CLP-02	Suspended FC Ceiling	Ceilings to all bulkhead areas of the pool hall.						1
CLP-03	Suspended FC Ceiling with tiled lining	Ceiling to recessed shower area.						1
CON-**	CONCRETE FINISHES							
CON-01	Concrete Floor				As per structural engineer's specification.			

DRN-**	DRAIN SYSTEMS					
DRN-01	Linear Drain	POOL HALL	Product: Blade-T External Drain Channel Width: 24mm Depth: 48mm Length: 1200mm or 2400mm standard. Can be cut to any length. Colour: GT Silver Slip Rating: Optional Aquabocci Wundergrip (CSIRO R- 13) Flow Rate: 90L per minute	Aquabocci	BLADE-T External Drain   24mm wide x 48mm Deep - Aquabocci AU	2
DRN-02	Linear Drain	TO SHOWER AREAS	Product: S66 Low Profile Drain Channel Width: 66mm Depth: 43mm Length: 1200mm or 2400mm standard. Can be cut to any length. Colour: GT Silver Slip Rating: Optional Aquabocci WunderGrip (CSIRO R- 13) Flow Rate: 90L per minute	Aquabocci	S66 LOW PROFILE DRAIN   66mm wide x 43mm Deep - Aquabocci AU	2
DRN-03	Spot Drain					
EC*-**	EXTERNAL CLADDING					
ECC-**	CEMENT SHEET CLADDING SYSTEMS				 	
ECC-01	Through Coloured Compressed Fibre Cement Cladding		Through-coloured fibre cement cladding on battens and weatherproofing membrane as detailed in Design Drawings. Range: TBC with existing facility Colour: TBC with existing facility Panel Width: 1200mm Panel Length: 2400 mm Panel Thickness: 9mm Finish: Prefinished, smooth, "Equitone Pro" anti-graffiti coating.	Indicative to Equitone / Tectiva or acceptable equivalent to match existing facility.		1
ECM-**	METAL CLADDING SYSTEMS					
ECM-01	Profiled Metal Cladding		Thickness: 0.70BMT Profile depth: 48mm deep Finish: Colorbond Ultra Colour reference: Colorbond Woodland Grey	Bluescope Lysaght / Longline or acceptable equivalent to match existing facility.		1

EW*-**	EXTERNAL WALL SYSTEMS					
EWG-**	GLAZED SYSTEMS					
EWG-01	External Glazing System		External aluminium framed glazing system. Framing: i. Type & material: Aluminium Framing ii. Finish: Powdercoated to PNT-06.5 iii. Colour: To match type ECM-01. To be selected from the manufacturer's standard range. Infill panel: i. Glazing Type: Refer to type GLZ-01 ii. Grade: Refer to type GLZ-** iii. Thickness: Refer to type GLZ-** iv. Vision film: Must comply with the National Construction Code (NCC). Performance Requirements: Refer to Section J			
EWG-02	Entry Glazed System		consultant for glass performance requirements.  External aluminium framed glazing system. Framing:  i. Type & material: Aluminium Framing ii. Finish: Powdercoated iii. Colour: To match type ECM-01. To be selected from the manufacturer's standard range. Infill panel: i. Glazing Type: GLZ-01 to fixed windows and GLZ-02 to glazed entry doors. ii. Grade: Refer to type GLZ-** iii. Thickness: Refer to type GLZ-** iv. Vision film: Must comply with the National Construction Code (NCC). Performance Requirements: Refer to Section J consultant for glass performance requirements.			
FL*-**	FLOOR LININGS		ÿ ,			
FLM-**	ENTRY MATS					
FLM-01	Wet Area Matting (inset)	AIRLOCK ENTRY	Product: Flexirib Height: 11mm Width: 1220mm Length: 1900mm Colour: Grey	Maxx Rubber	https://maxxrubber.com.au/products/rubber- matting-mats/wet-area-matting	1

FLT-**	TILING - FLOORS						
FLT-01	Pool Deck Floor Tile		Series: Trias Code: 052233 Dimensions: 300mm x 600mm Colour: Sand Yellow Finish: Matt, Unglazed Slip Rating: R11/B	Klay Tiles		Trias - Sand Yellow   Porcelain Tiles, Trias (klay.com.au)	4
FLT-02	25m Pool Tile Internal (floor)	25M POOL	Product: Swimming Pool Range Code: 1200 718 Dimensions: 244mm x 199mm Colour: Light Blue Finish: Matt Slip Rating: P5 Antiskid	Metz		https://metztiles.com.au/products/antiskid- light-blue/	1
FLT-03	Plunge Pool Tile Internal (floor)		Product: Mosaic Tiles Series: Fresh Code: 41307H Dimensions: 50mm x 50mm Colour: Light blue-mix Finish: Matt Slip Rating: R11/C	Klay Tiles		https://klay.com.au/product/fresh-light-blue- mix/	1
FLT-04	Pool tile internal - lane markings	25M POOL	Product: Swimming Pool Range Code: 998 Dimensions: 244mm x 199mm Colour: Black Finish: Matt Slip Rating: P5 Antiskid	Metz		https://metztiles.com.au/products/antiskid- black/	1
FLT-05	Pool wet edge (infill)	POOL WET EDGE	Product: Swimming Pool Range - Infills Code: 66 5830 691 998LR Dimensions: 244mm x 119mm Colour: Ivory with Black Trim Finish: Textured antiskid Slip Rating: P5 Microgrip	Metz	Ribbed infill with grate support	https://metztiles.com.au/products/ivory- ribbed-gs/	2
FLT-06	Pool wet edge (infill) with finergrip	POOL WET EDGE	Product: Swimming Pool Range - Infills Code: 5810 691 788 Dimensions: 244mm x 119mm Colour: Ivory with Black Trim Finish: Textured antiskid Slip Rating: P5 Microgrip	Metz	Ribbed infill with grate support	https://metztiles.com.au/products/ivory- dark-blue-long-round-edge-grate-support/	2
FLT-07	Pool wet edge (infill)	POOL WET EDGE (Outer Edge)	Product: Swimming Pool Range - Infills Code: 5830 691 Dimensions: 244mm x 119mm Colour: Ivory Finish: Textured antiskid Slip Rating: P5 Microgrip	Metz	Ribbed infill with grate support. FLT-01 is preferred to be used for wet edge if approved by Crystal Pools Placement: Between Concourse Tile and Pool Grate)	https://metztiles.com.au/products/ivory- ribbed-gs/	2

GLZ*-**	GLAZING						
GLZ-01	External Glazing		Glass Type: 5mm Clear Float / 8mm Air Gap / 5mm Clear Float				
			Clear Float				
GLZ-02	External Glazing		Type: 10.38mm LAMINATED GLASS				
GLF-**	GLAZED FILMS	•		L		•	
GLF-01	Visual Indicatorson Glazing		Contrasting visual indicators to glazing. System: Type, material and pattern: Refer to Design Drawings.		Performance Requirements: Fully glazed doors or panels capable of being mistken for a doorway or opening, where there is no chair rail, handrail or transom, is to be clearly marked with a contrasting visual indicator.	;	1
HR*-**	HANDRAILS			<u> </u>	1		
HRM-01	External Metal Handrail	To all external stairs					1
IL*-**	INTERNAL LININGS						
ILC-**	FC LININGS	1	1		l		
ILC-01	Through-coloured Fibre Cement Cladding (Internal)	Pool Hall & Storage Room	Through-coloured fibre cement cladding on battens and weatherproofing membrane as detailed in Design Drawings. Range: Natura Colour: Tectiva TE90 Chalk Panel Width: 1200mm Panel Length: 2400 mm Panel Thickness: 6mm Finish: Prefinished, smooth	Indicative to Equitone / Tectiva or acceptable equivalent to match existing facility.	Fixings to be concealed	https://www.cemintel.com.au/products/surr ound-greyish/	2
ILC-02	Compressed fibre cement sheets	Genernally all substrates behind finished linings within Pool Hall.	Range: TBC Colour: TBC Panel Width: 1200mm Panel Length: 2400 mm Finish: Preprimed, smooth	Cemintel			1

ILP_**	PB LININGS					
ILP-01	Moisture Resistant Plasterboard (13mm)		Water resistant grade gypsum plasterboard. Manufactured in accordance with AS/NZS 2588. Thickness: 13mm Weight: 9.7Kg/m2 Finish: Flush joint and finished to accept applied finish.	Knauf / Watershield or acceptable equivalent		1
ILT-**	TILING - WALLS			 		
ILT-01	Pool Hall Wall Tile	POOL DECK	Series: Trias Code: 052228 Dimensions: 300mm x 600mm Colour: Sand Yellow Finish: Matt, Unglazed Slip Rating: R10/A	Klay Tiles	Trias - Sand Yellow   Porcelain Tiles, Trias (klay.com.au)	4
ILT-02	Shower Recess	POOL HALL	Product: Nova Code: 431832H Dimensions: 300mm x 600mm Colour: Basalt Finish: Matt Slip Rating: R10/A	Klay Tiles	https://klay.com.au/product/nova-basalt/	1
ILT-03	25m Pool Tile Internal (wall)	25M POOL	Product: Swimming Pool Range Code: 710 Dimensions: 244mm x 199mm Colour: Light Blue Finish: Gloss Slip Rating: N/A	Metz	https://metztiles.com.au/products/gloss- light-blue/	1
ILT-04	Plunge Pool Tile Internal (wall)	PLUNGE POOLS	Product: Mosaic Tiles Series: Fresh Code: 41407H Dimensions: 50mm x 50mm Colour: Light blue-mix Finish: Matt Slip Rating: R10/B	Klay Tiles	Fresh - Light Blue Mix   Fresh, Pool Mosaics (klav.com.au)	1


INS_**	ACOUSTIC / THERMAL INSULATION							
INS-01	50mm Earthwool Insulation				Knauf or acceptable equivalent			1
INS-02	75mm Earthwool Insulation				Knauf or acceptable equivalent			1
INS-03	100mm Earthwool Insulation				Knauf or acceptable equivalent			1
IW*-**	INTERNAL WALL SYSTEMS							
IWG-**	GLAZED INTERNAL PARTITIONS							
IWG-01	Internal Glazed Partition	SAUNA	Flushline double glazed aluminium partition system with integrated doorset.					1
FLA-**	FLOOR ACCESS HATCH	I		T		T		
FLA-01	Blanket Box Access Hatch	POOL HALL				CRYSTAL POOLS to Specify		1
FLA-02	Tile Insert Access Hatch	POOL HALL	Product: Tile Insert Pit Cover- Stainless Steel Channel Width: 600 mm Depth: 35mm Length: 600mm Slip Rating: Refer to FLT-01		Vincent Buda & Co.		ttps://www.buda.com.au/products/spi?varia nt=41988995350746&currency=AUD&utm_ medium=product_sync&utm_source=google &utm_content=sag_organic&utm_campaign =sag_organic&srsltid=AfmBOopzFdrdXGqFqu rYcHB1nVXBTgn9BILN5JzmVISZNy- F0dWBKYI0krA	2
LV*-**	LOUVRES							
LVM-01	Return Louvered Grilles	POOL HALL	Product: RLH Return Air Half Chevron Louvre Colour: To be PNT-05.7		Holyoake or similar	FDC to Specify	https://archipro.co.nz/product/rlw-return-air- half-chevron-louvre-holyoake-air- management-solutions	3


PNT-**	PAINT FINISH					
PNT-01	Interior Acrylic Paint - Low Sheen	High performance acrylic low sheen paint with aniti- bacterial and anti-mould properties.  Surfaces:  i. Plasterboard lined walls. Preparation and application: In accordance with the manufacturer's written instructions. Coating system: i. Primer: Dulux Professional Total Prep acrylic primer sealer undercoat. ii. Finish coat: Minimum of two (2) coats of Dulux Wa and Wear Plus to the recommended dry film thicknes (DFT) System DFT (dry film thickness): 80 microns.	sh	Dulux/ Wash and Wear Plus or acceptable equivalent.	Low sheen paint generally.	1
PNT-02	Interior Acrylic Paint - Semi Gloss	A waterbased interior/ exterior acrylic enamel that dries to an ultrasmooth and tough finish.  Surfaces: i. Shop primed timber doors. ii. Pre-primed timber trims. Preparation and application: In accordance with the manufacturer's written instructions.  Coating system: i. Primer: a. Shop primed timber doors and trims: Dulux Professional Total Prep acrylic primer sealer undercode. b. Pressed metal door frames: Metalshield All Surfa Primer at 10 microns DFT. ii. Finishing Coat: A minimum of three (3) coats of Dul Aquanamel Semi Gloss to the recommended dry film thickness (DFT). System DFT (dry film thickness): 90 microns.	ce	Dulux/ Aquanamel or acceptable equivalent.	Semi gloss paint generally.	1
PNT-03	Interior Acrylic Paint - Ceiling Flat	Low VOC dead flat acrylic ceilng paint with anitibacterial and anti-mould properties.  Surfaces:  i. Plasterboard ceilings, soffits and bulk heads Preparation and application: In accordance with the manufacturer's written instructions.  For ceilings to Wet Areas use the follow in lieu of Enviro2: Coating system: i. Primer: Dulux Professional Total Prep acrylic primer sealer undercoat. ii. Finish coat: A minimum of two (2) coats of Dulux Wash & Wear Kitchen & Bathroom Ceiling flat to the recommended dry film thickness (DFT).	,	Dulux/ Wash and Wear Kitchen and Bathroom Ceiling Flat or acceptable equivalent.	Matte paint generally.	1
PNT-04	Paint - Internal Structural Steel (Visible)	Structural steel coating system as detailed in the Structural Engineers Structural Specification. System: Refer to Structural Engineers Specification. Gloss Level: To be confirmed.				1
PNT-05	Powdercoating (Internal)	Thermosetting TGIC free powder coating formulated with advanced polyester resin technology and high performance pigments. Surfaces: Aluminium and mild steel surfaces internall Preparation and application: In accordance with the manufacturer's written instructions. System DFT (dry film thickness): 50 microns.	Dulux/ Duratec X15 or acceptable equivalent.			1

PNT-06	Powdercoating (External)						1
			Coating System: 4 coat protective coating system to				
PNT-07	Paint - Structural Steel (Visible, Exposed to	Steel supports (mullions & beams)	steel exposed to the weather. Structural Steel Coating system as detailed in the				1
FINI-U/	weather)	associated with glazing assemblies.	Facade Engineer Facade Specification.				1 1
			Gloss level : 50% gloss.				1
			Water based copolymer floor hardening and sealing				
			compound.				
			Surfaces:				
			Concrete floors with medium traffic.  Preparation and application: In accordance with the				
			manufacturer's written instructions.				
			Coating system:	Envirosystems/			
PNT-08	Concrete Sealer	Exterior Slab Finish	1. First coat: One (1) coat of Enviroseal WB at 7-	Enviroseal WB or acceptable equivalent.	Exterior Floor Finishes		1
			10m2/Ltr.	acceptable equivalent.			
			a) Allow 1st coat to dry overnight before 2nd coat is				
			applied. 2. Finish coat: One (1) coat of Enviroseal WB at 7-				
			10m2/Ltr. Ensure coating has dried for 72 hours before				
			any traffic.				
*.1	Paint Colour - 1		Code: B11	Dulux	General white to walls and ceilings		2
.1	Faint Colour - 1		Colour: Lexicon Quarter	Dulux	deneral write to wans and tennings		
*.2	Paint Colour - 2		Code: #313B42 Colour: Giants Charcoal	Dulux	Feature colour "GWS Charcoal"		2
			Code: SB7C2				
*.3	Paint Colour - 3		Colour: Orange Serenade	Dulux	Feature colour "GWS Orange"		2
*.4	Paint Colour - 4		Code:	Dulux	Roof structure steelwork		1
	Faint Colour - 4		Colour: RAL 9003 Signal White	Dulux			1
			Calauri DAI 7040 Tamasulia Casu ta matak aalankand		Glazing and external applications only. For all		
*.5	Paint Colour - 5		Colour: RAL 7010 Tarpaulin Grey, to match colorbond Woodland Grey		aluminium glazed mullions and general trims/framing/aluminium. This is to match		1
			Woodiand Grey		Colourbond Woodland Grey.		
					Colour reference for GWS Charcoal, for use		
*.6	Paint Colour - 6		Colour: To match RAL 7016 Anthracite Grey.		with interior design related trims and metal		1
			Contact Consolidad Dance		work.		
*.7	Paint Colour - 7		Series: Evershield Range Colour: Sea Breeze (E67TM)	AAF	Application finish to all metal hatch lids provided by Crystal Pools as well as return air	https://aafonline.com.au/find-a-finish-	2
.,	raint colour - 7		Surface Finish: Matt	701	grilles to match.	results/sea-breeze-e67tm/	
RF*-**	ROOF FINISH SYSTEMS			_	[0 33 33 33		
RFM-**	METAL ROOF SYSTEMS			1			
			Trapezoidal rib faced roof cladding panels comprising				
			Zincalume coated sheet lining to both sides of rigid				
			insulation core in proprietary roofing system complete				
2514.04			with matching accessories and incidentals.				
RFM-01	Insulated Sandwich Roof Panel		1. Thickness: 60mm. 2. Product only R-value: R3.36.	Kingspan			
			3. Finish:				
			a) Roof side: Colorbond Woodland Grey				
			b) Underside: White proprietary.				
TM*-**	TIMBER	·			1	1 	
TMF-**	TIMBER FLOORING						
			Hardwood timber decking, with applied finish.				1
			Size: Minimum 35mm x 140mm as per Engineer's details.				1
			Grade: Grade F14 decking boards.				1
TMF-01	Timber Decking		Board profile: Top edges shall be 'pencil round' /				
			smooth edge.				
ł			Performance Requirements: External grade and suitable				
1			for heavy foot traffic.				


TR*-**	TRIMS / NOSINGS / SKIRTINGS						
TRM-**	TRIMS						
TRM-01	Shadow Line Stopping Angle						1
TRM-02	Metal Trims						
TRS-**	SKIRTINGS						
TRS-01	Aluminium Skirting (150mm)	Airlock	Manufacturer/ reference: Alsupply/ ALS015 or acceptable equivalent. Material: Aluminium Dimensions:Height: 150mm Hight x 20 Thickness Finish: Natural Anodised Satin		Fixing: Screw fixed with 6G pan head screws to wall with screw concealing grey covering strip, colour to match aluminium		1
TRN-**	NOSING						
TRN-01	External Stair Nosing	To all external stairs					1
TRN-02	Pool Stair Thread Nosing	Plunge Pools	Product: Swimming Pool Range - Trims and Special Pieces Code: 3195 998 Dimensions: 244mm x 56mm Colour: Black Finish: Matt Slip Rating: 'C' Antiskid	Metz	Rounded strip nosing for stair step down	https://metztiles.com.au/wp- content/uploads/sites/2/2023/07/METZ_Swi mming-Pools-0723.pdf	1
TRT-**	TACTILE INDICATORS						
TRT-01	Metal Button Tactile Indicators						

	LUMINAIRES					
L1	Robust extrusion luminare	Pool Hall	Mounting: Surface mounted to structural purlins Fitting colour: White to match ceiling	Refer to specification	Refer to lighting consultant specification for further detail.	1
L2	Recessed linear lights	Pool Hall	Mounting: Recessed Fitting colour: White to match ceiling	Refer to specification	Refer to lighting consultant specification for further detail.	1
L3	LED Batten	DB control room store	Mounting: Surface or rod suspended to avoid services obstructions. Fitting colour: Standard	Trend Lighting	Refer to lighting consultant specification for further detail.	1
L3E	LED batten with emergency pack to operate luminare	DB control room store	Mounting: Surface or rod suspended to avoid services obstructions.	Trend Lighting	Refer to lighting consultant specification for further detail.	1
A4	LED Batten	External pool and mech plant	Mounting: Surface or rod suspended to avoid services obstructions.	Trend Lighting	Refer to lighting consultant specification for further detail.	1
A4E	LED batten with emergency pack to operate luminare	External pool and mech plant	Mounting: Surface or rod suspended to avoid services obstructions.	Trend Lighting	Refer to lighting consultant specification for further detail.	1
LED	Robust flexible cove pelmet LED lighting	Pool Hall	Model: Arco Flex Top Lit Mounting: Surface mounted within cove pelmet. Fitting colour: Standard white	mLight	Refer to lighting consultant specification for further detail.	1
D1	Internal downlight	WC Room	Model: Titanium Starlight with dimmable DALI driver. Mounting: Recessed Fitting colour: White in colour to match ceiling.	Unios	Refer to lighting consultant specification for further detail.	1
D2	External downlight	Entry	Model: DAC110 LED  Mounting: Surface mounted  Fitting colour: To match colour of structural column	WE-EF	Refer to lighting consultant specification for further detail.	1
W1	Wall mounted	Pool Hall	Model: SLS420 LED Direction: Up / Downward (narrow beam) Mounting: Wall mounted 1500mm AFFL Fitting colour: To match colour of structural column	WE-EF	Refer to lighting consultant specification for further detail.	1
W2	Wall mounted	External	Model: SLS420 LED Direction: Downward assymetrical forward throw Mounting: Wall mounted 4000mm AFFL Fitting colour: To match colour of structural column	WE-EF	Refer to lighting consultant specification for further detail.	1
EM1	Emergency light fittings	Entry lobby	Model: Lifelight PRO with L10 Clevertronics driver weatherproof IP56 Mounting: Recessed Fitting colour: TBC to architects approval	Clevertronics	Refer to lighting consultant specification for further detail.	1
EX	Emergency exit light	External areas	Model: Weatherproofing classic LP premium IP65 with L10 DALI 2 Clevertronics Emergency Mounting: Rod suspended clear of obstructions to 2700mm AFFL Fitting colour: White in colour to match ceiling	Clevertronics	Refer to lighting consultant specification for further detail.	1

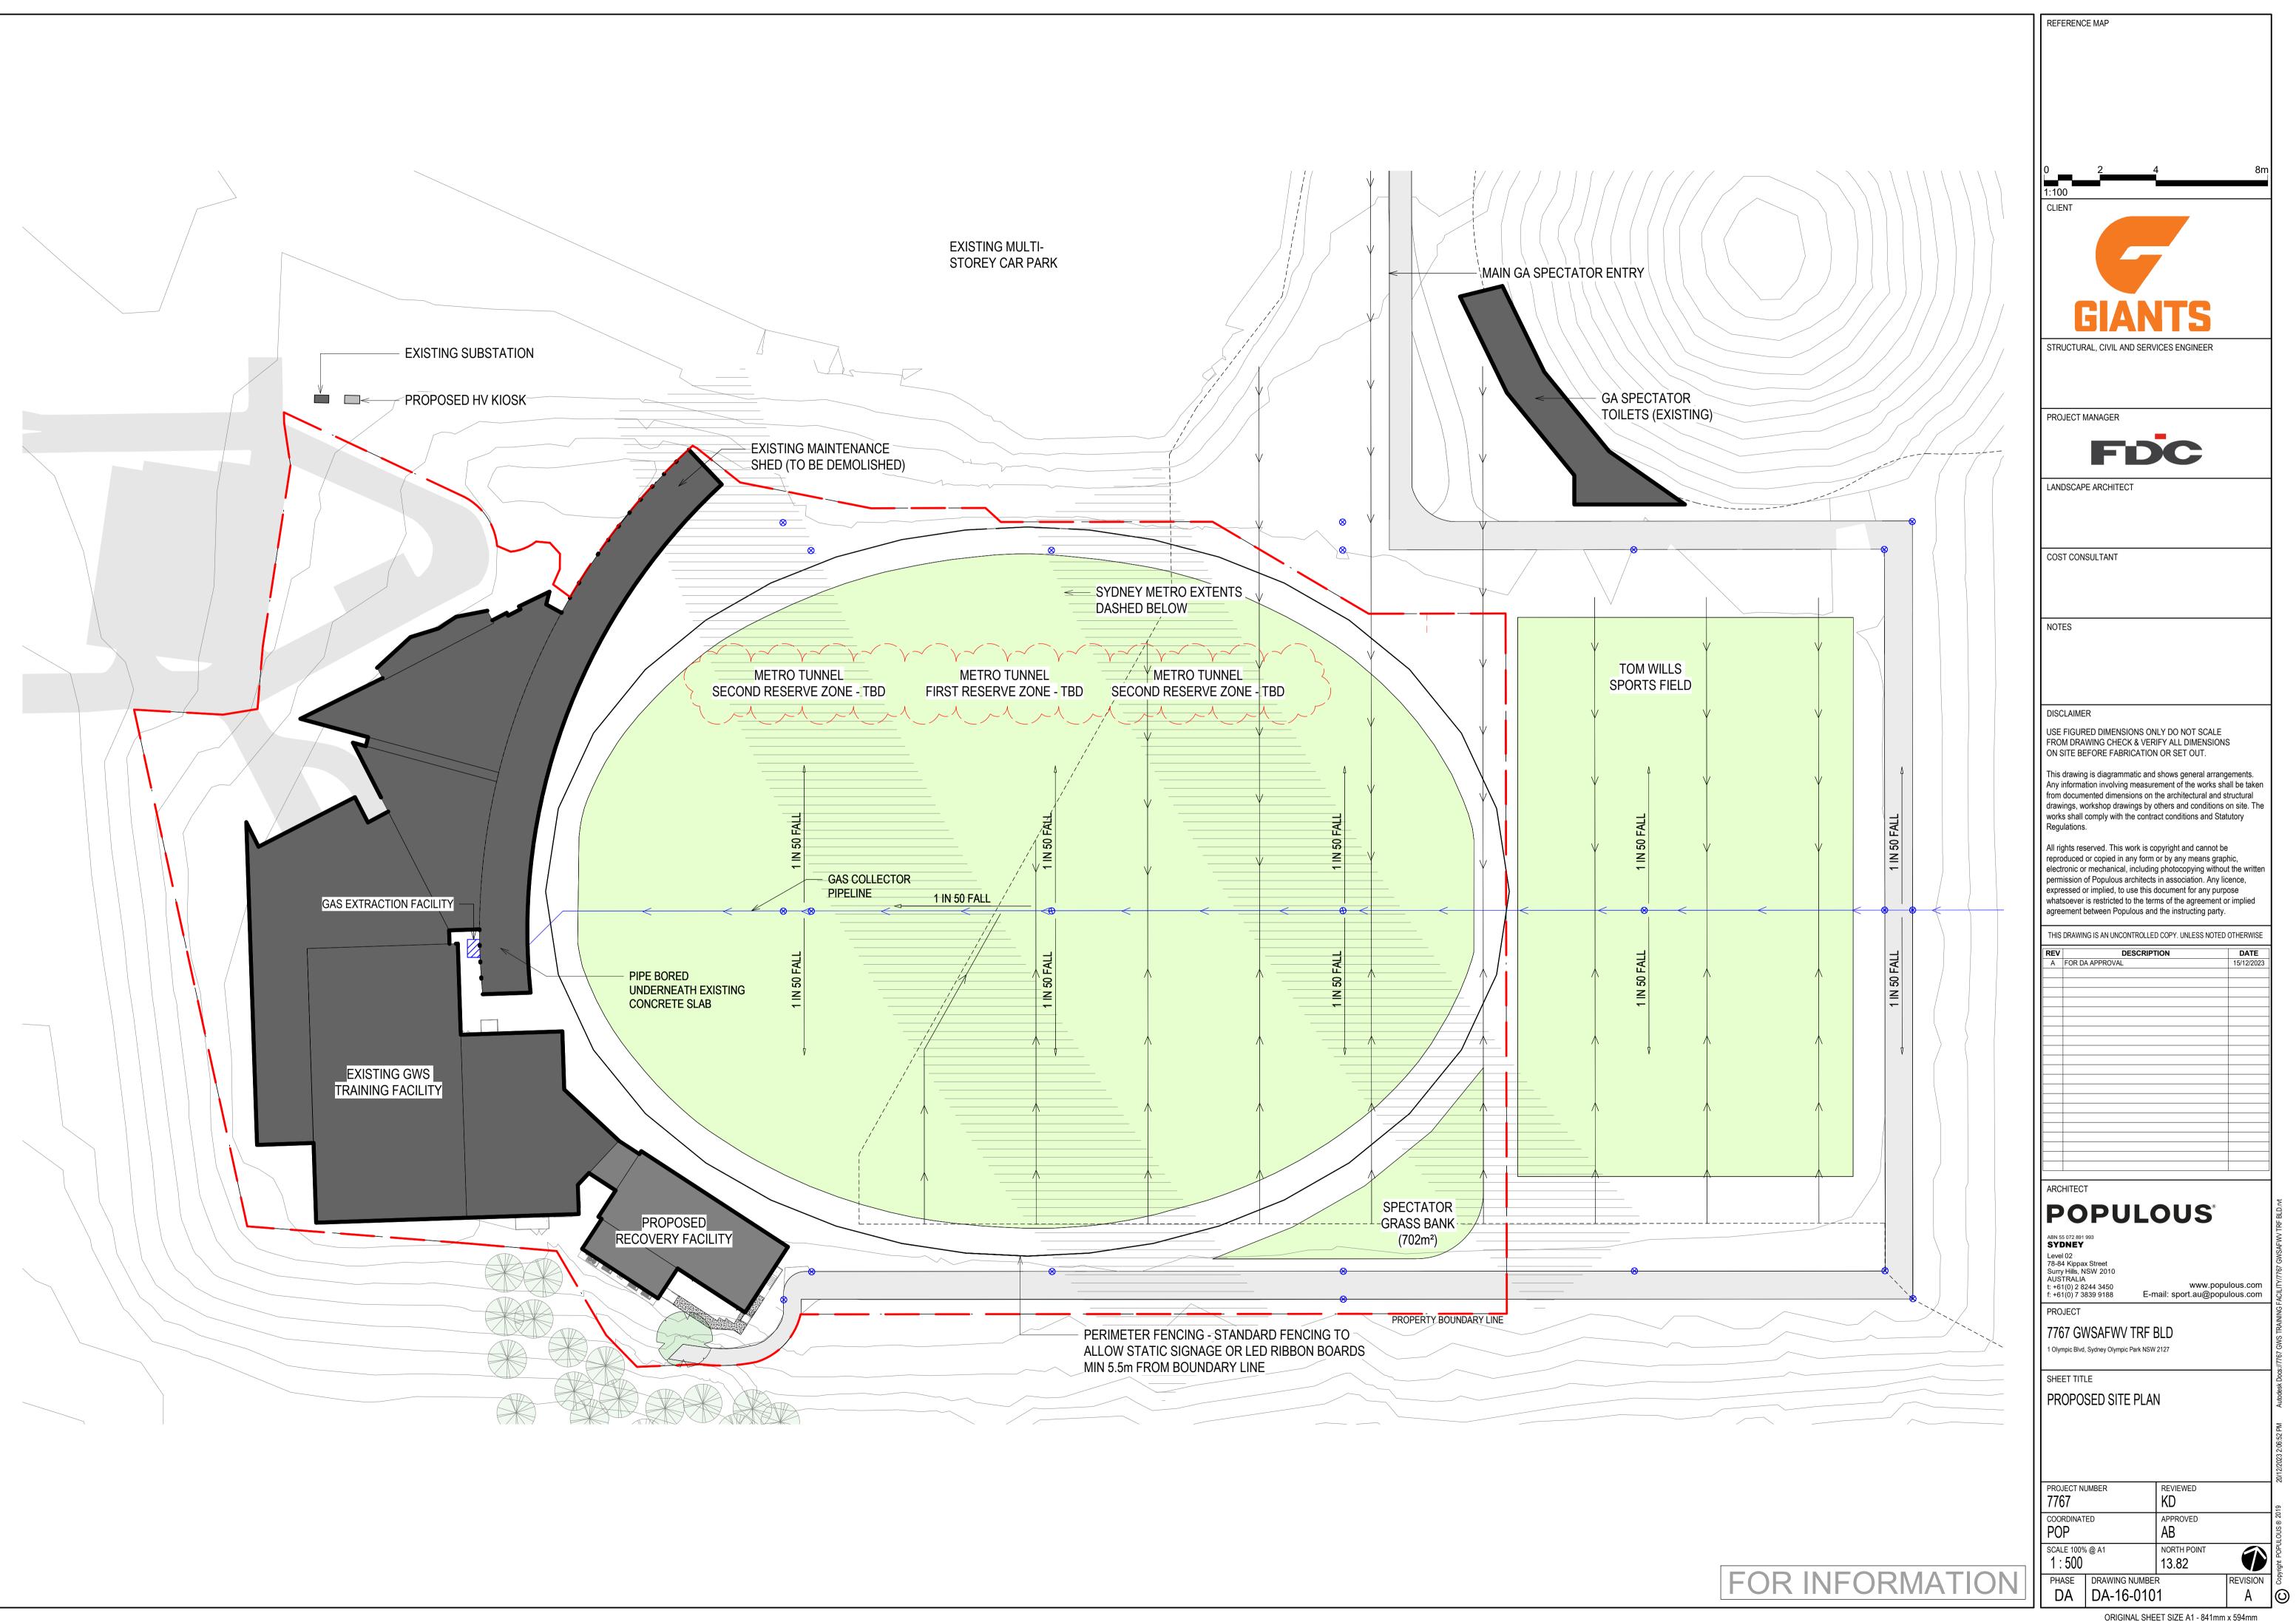


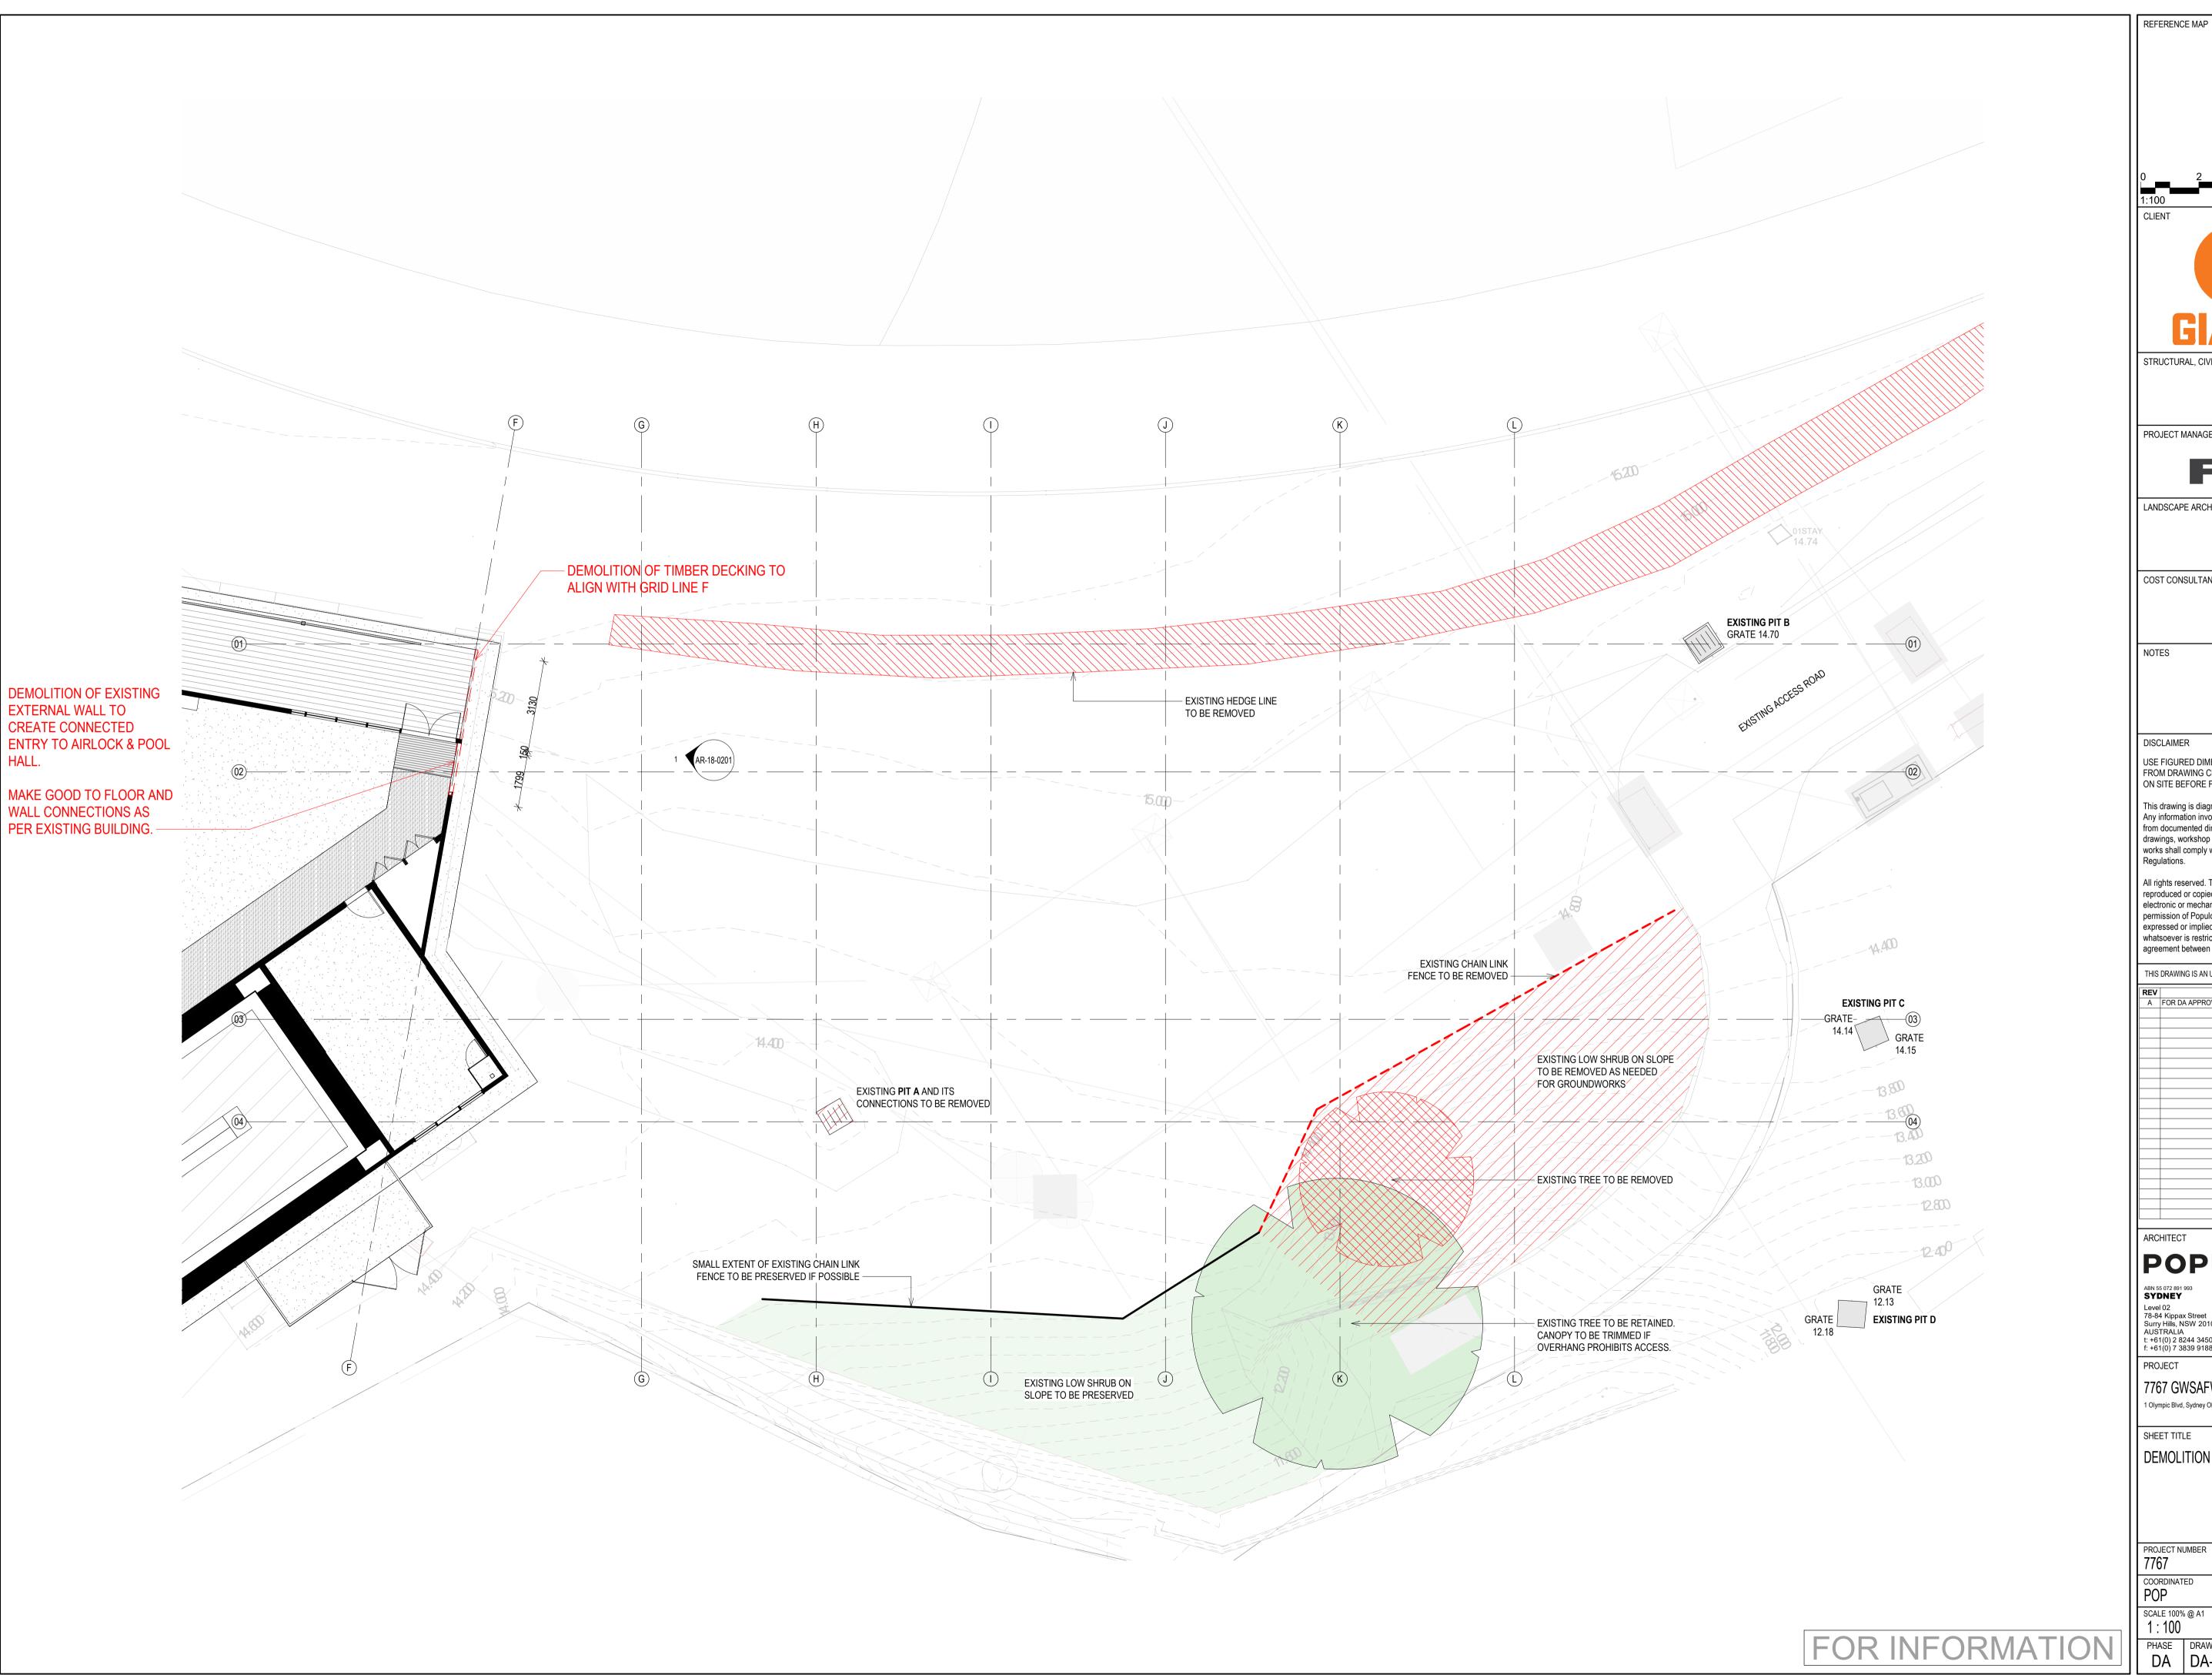


STRUCTURAL, CIVIL AND SERVICES ENGINEER PROJECT MANAGER FDC LANDSCAPE ARCHITECT COST CONSULTANT DISCLAIMER USE FIGURED DIMENSIONS ONLY DO NOT SCALE FROM DRAWING CHECK & VERIFY ALL DIMENSIONS ON SITE BEFORE FABRICATION OR SET OUT. This drawing is diagrammatic and shows general arrangements.
Any information involving measurement of the works shall be taken from documented dimensions on the architectural and structural drawings, workshop drawings by others and conditions on site. The works shall comply with the contract conditions and Statutory Regulations. All rights reserved. This work is copyright and cannot be reproduced or copied in any form or by any means graphic, electronic or mechanical, including photocopying without the writte permission of Populous architects in association. Any licence, expressed or implied, to use this document for any purpose whatsoever is restricted to the terms of the agreement or implied agreement between Populous and the instructing party. THIS DRAWING IS AN UNCONTROLLED COPY. UNLESS NOTED OTHERWISE DESCRIPTION POPULOUS<sup>®</sup> ABN 55 072 891 993 **SYDNEY** Level 02 78-84 Kippax Street Surry Hills, NSW 2010 AUSTRALIA t: +61(0) 2 8244 3450 f: +61(0) 7 3839 9188 www.populous.com E-mail: sport.au@populous.com PROJECT 7767 GWSAFWV TRF BLD 1 Olympic Blvd, Sydney Olympic Park NSW 2127 SHEET TITLE DEMOLITION PLAN PROJECT NUMBER COORDINATED APPROVED NORTH POINT 19.18 SCALE 100% @ A1 1:100 PHASE DRAWING NUMBER
DA DA-18-0200 REVISION

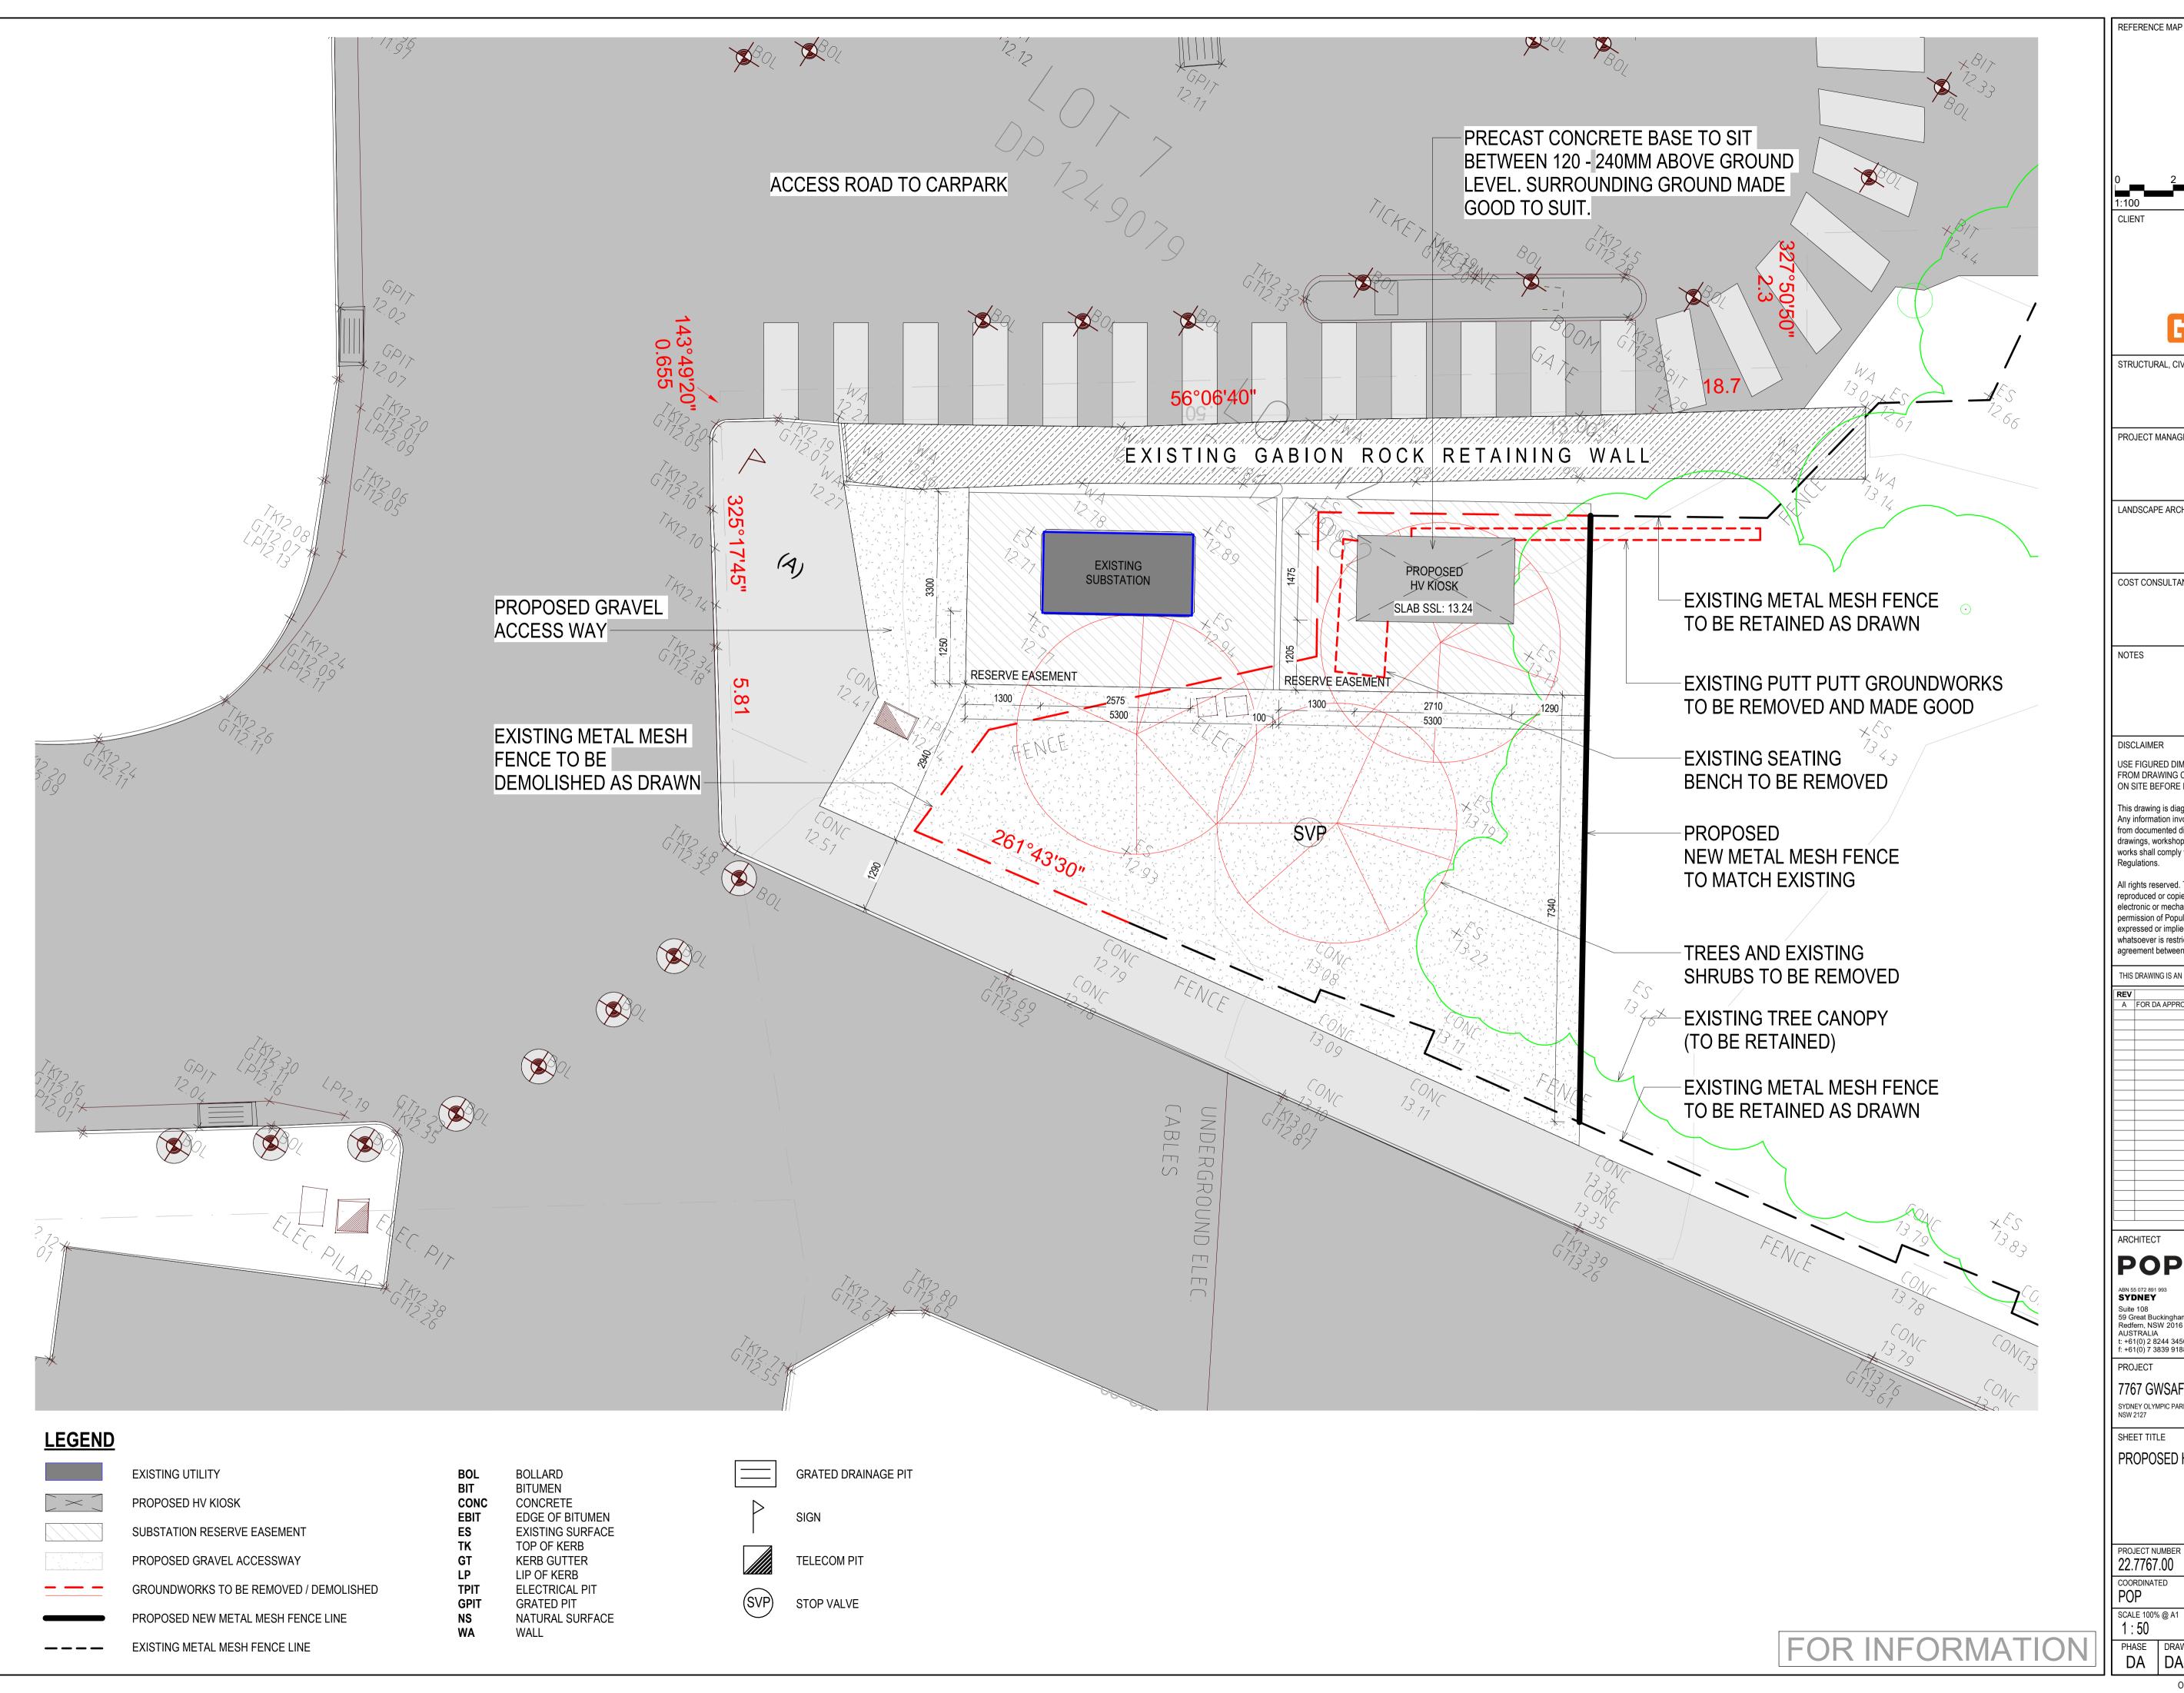


STRUCTURAL, CIVIL AND SERVICES ENGINEER PROJECT MANAGER FDC LANDSCAPE ARCHITECT COST CONSULTANT USE FIGURED DIMENSIONS ONLY DO NOT SCALE FROM DRAWING CHECK & VERIFY ALL DIMENSIONS ON SITE BEFORE FABRICATION OR SET OUT. This drawing is diagrammatic and shows general arrangements. Any information involving measurement of the works shall be taken from documented dimensions on the architectural and structural drawings, workshop drawings by others and conditions on site. The works shall comply with the contract conditions and Statutory All rights reserved. This work is copyright and cannot be reproduced or copied in any form or by any means graphic, permission of Populous architects in association. Any licence, expressed or implied, to use this document for any purpose whatsoever is restricted to the terms of the agreement or implied agreement between Populous and the instructing party. THIS DRAWING IS AN UNCONTROLLED COPY. UNLESS NOTED OTHERWISE DESCRIPTION **POPULOUS**° Suite 108 59 Great Buckingham Street Redfern, NSW 2016 AUSTRALIA t: +61(0) 2 8244 3450 f: +61(0) 7 3839 9188 www.populous.com E-mail: sport.au@populous.com 7767 GWSAFWV SIT SYDNEY OLYMPIC PARK NSW 2127 PROPOSED HV KIOSK PROJECT NUMBER 22.7767.00 KD NORTH POINT N 45° W SCALE 100% @ A1 PHASE DRAWING NUMBER
DA DA-18-0001 REVISION ORIGINAL SHEET SIZE A1 - 841mm x 594mm

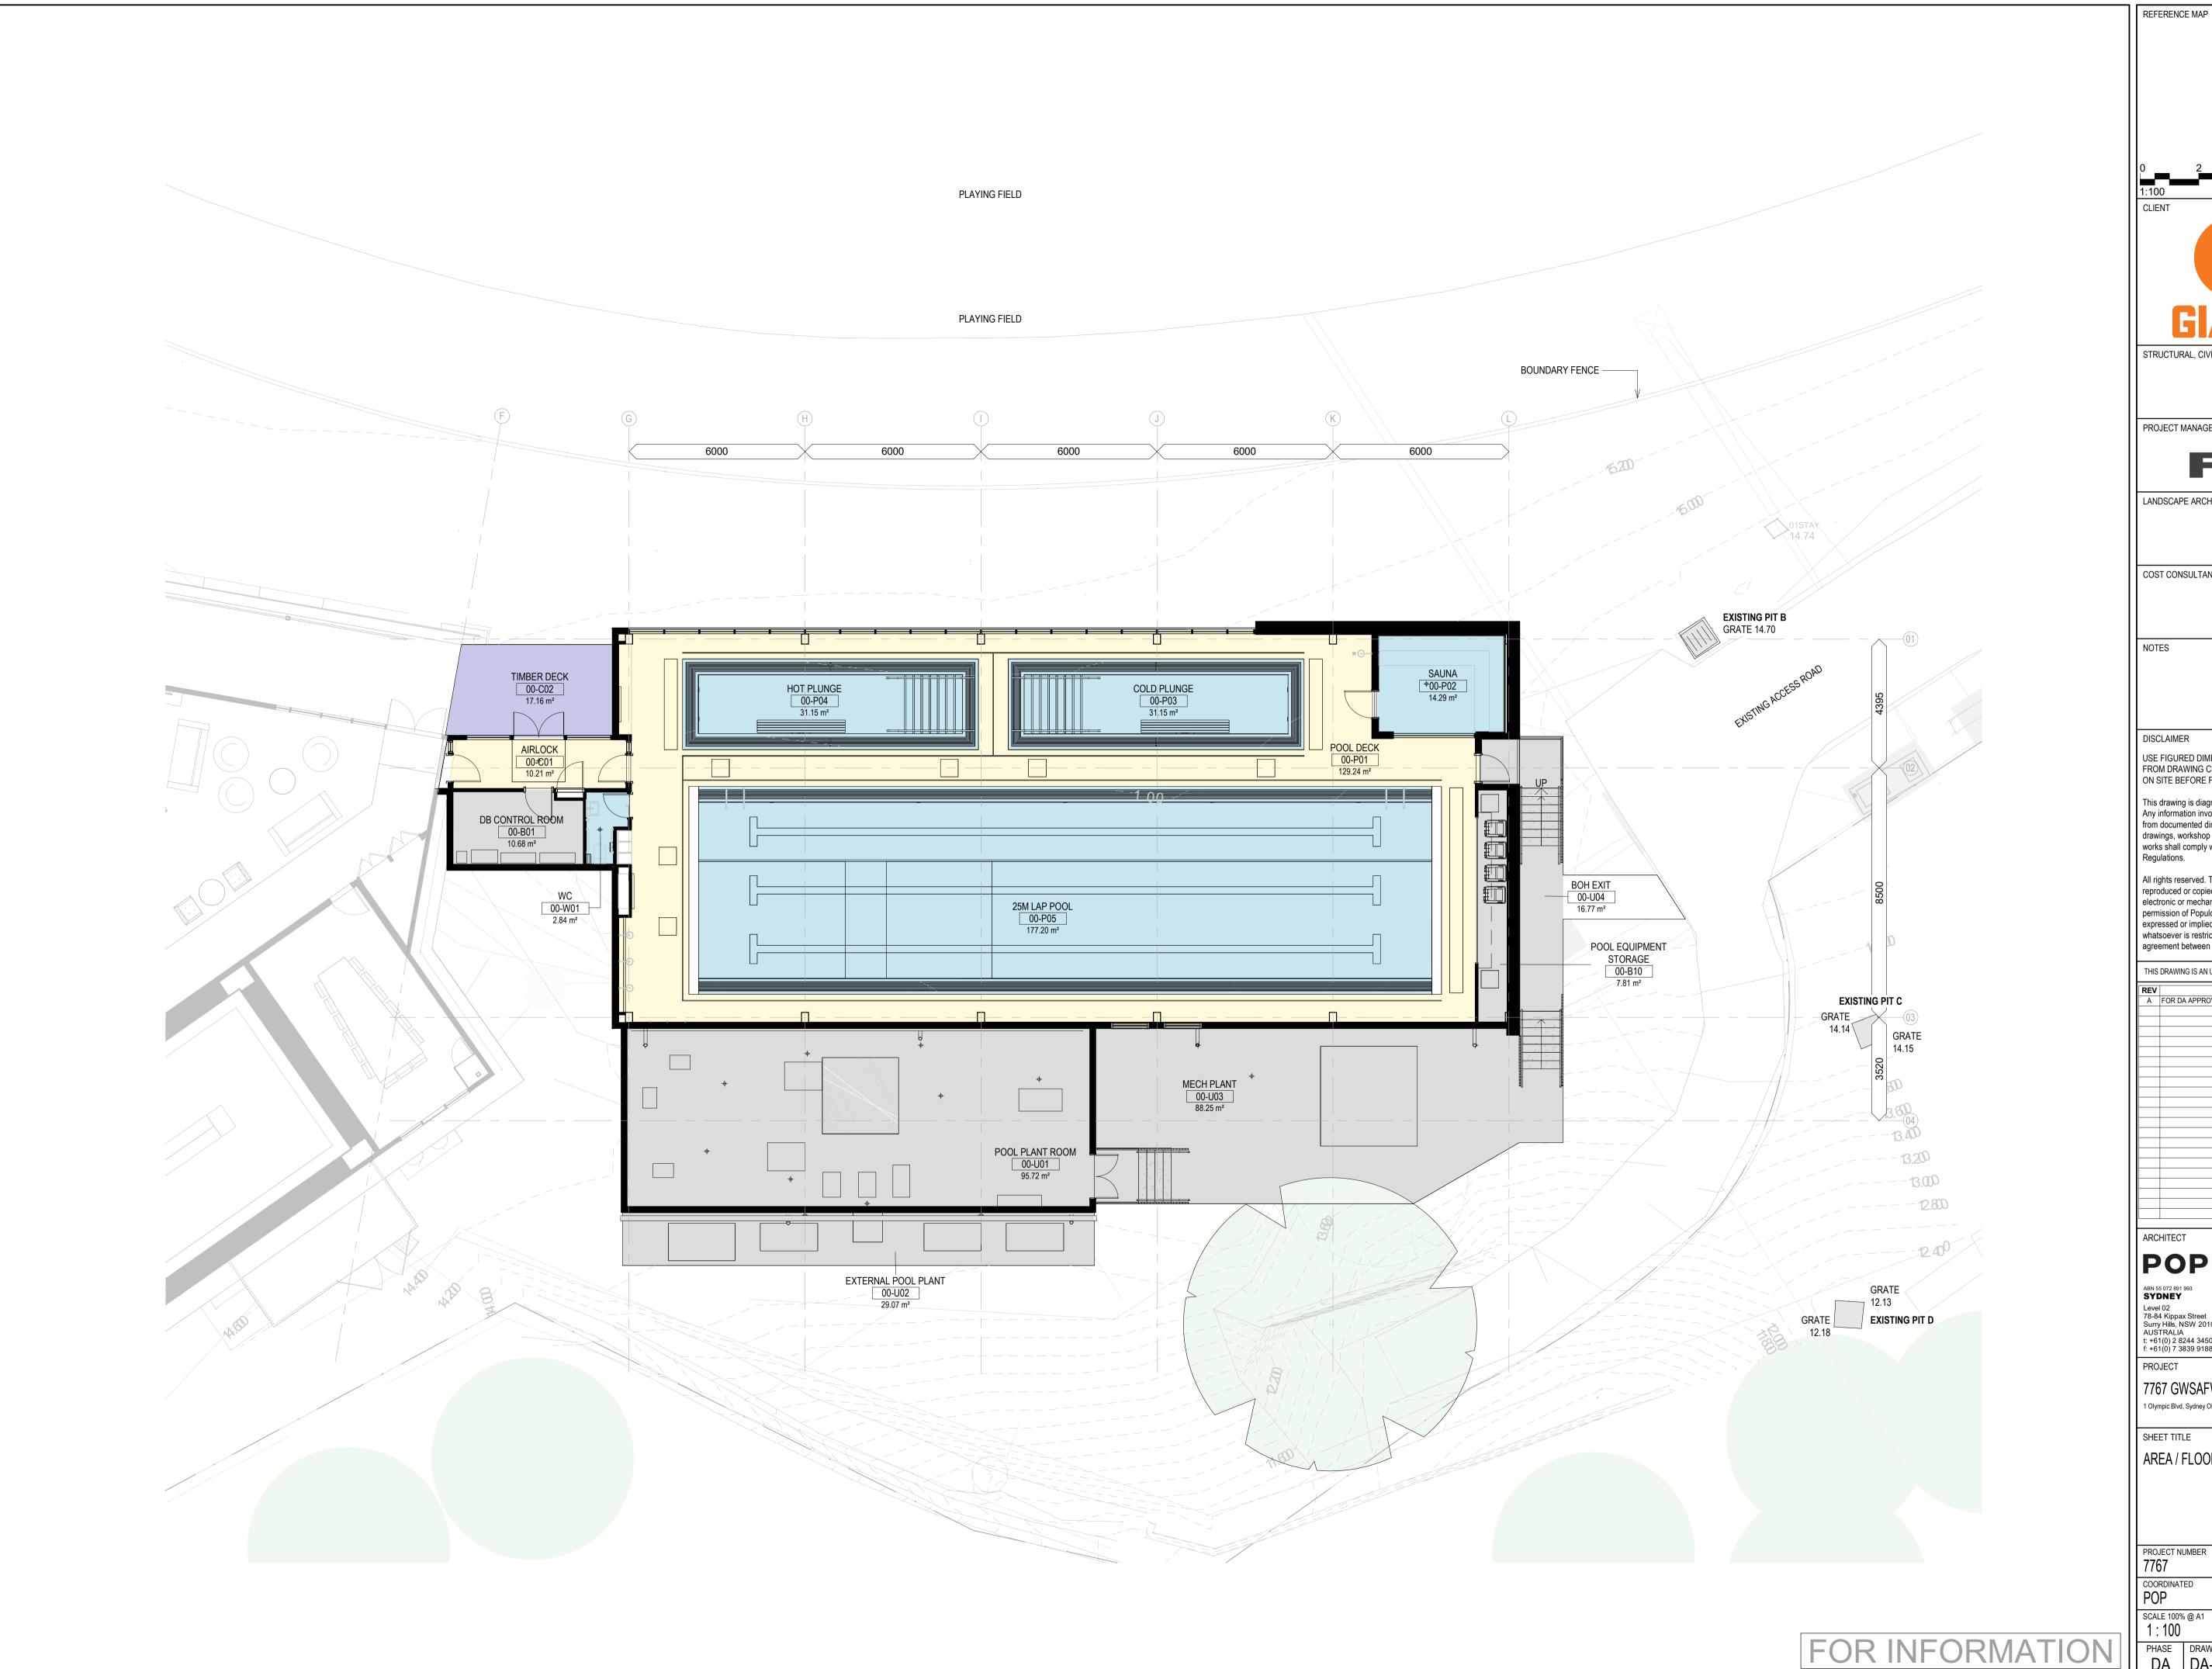


CLIENT STRUCTURAL, CIVIL AND SERVICES ENGINEER PROJECT MANAGER FDC LANDSCAPE ARCHITECT COST CONSULTANT NOTES DISCLAIMER USE FIGURED DIMENSIONS ONLY DO NOT SCALE FROM DRAWING CHECK & VERIFY ALL DIMENSIONS ON SITE BEFORE FABRICATION OR SET OUT. This drawing is diagrammatic and shows general arrangements.
Any information involving measurement of the works shall be taken from documented dimensions on the architectural and structural drawings, workshop drawings by others and conditions on site. The works shall comply with the contract conditions and Statutory Regulations. All rights reserved. This work is copyright and cannot be reproduced or copied in any form or by any means graphic, electronic or mechanical, including photocopying without the writte permission of Populous architects in association. Any licence, expressed or implied, to use this document for any purpose whatsoever is restricted to the terms of the agreement or implied agreement between Populous and the instructing party. THIS DRAWING IS AN UNCONTROLLED COPY. UNLESS NOTED OTHERWISE DESCRIPTION A FOR DA APPROVAL POPULOUS ABN 55 072 891 993 **SYDNEY** Level 02 78-84 Kippax Street Surry Hills, NSW 2010 AUSTRALIA t: +61(0) 2 8244 3450 f: +61(0) 7 3839 9188 www.populous.com E-mail: sport.au@populous.com PROJECT 7767 GWSAFWV TRF BLD 1 Olympic Blvd, Sydney Olympic Park NSW 2127 SHEET TITLE AREA / FLOOR SPACE PLAN PROJECT NUMBER KD COORDINATED APPROVED SCALE 100% @ A1 1:100 NORTH POINT 19.18 PHASE DRAWING NUMBER
DA DA-20-0202 REVISION

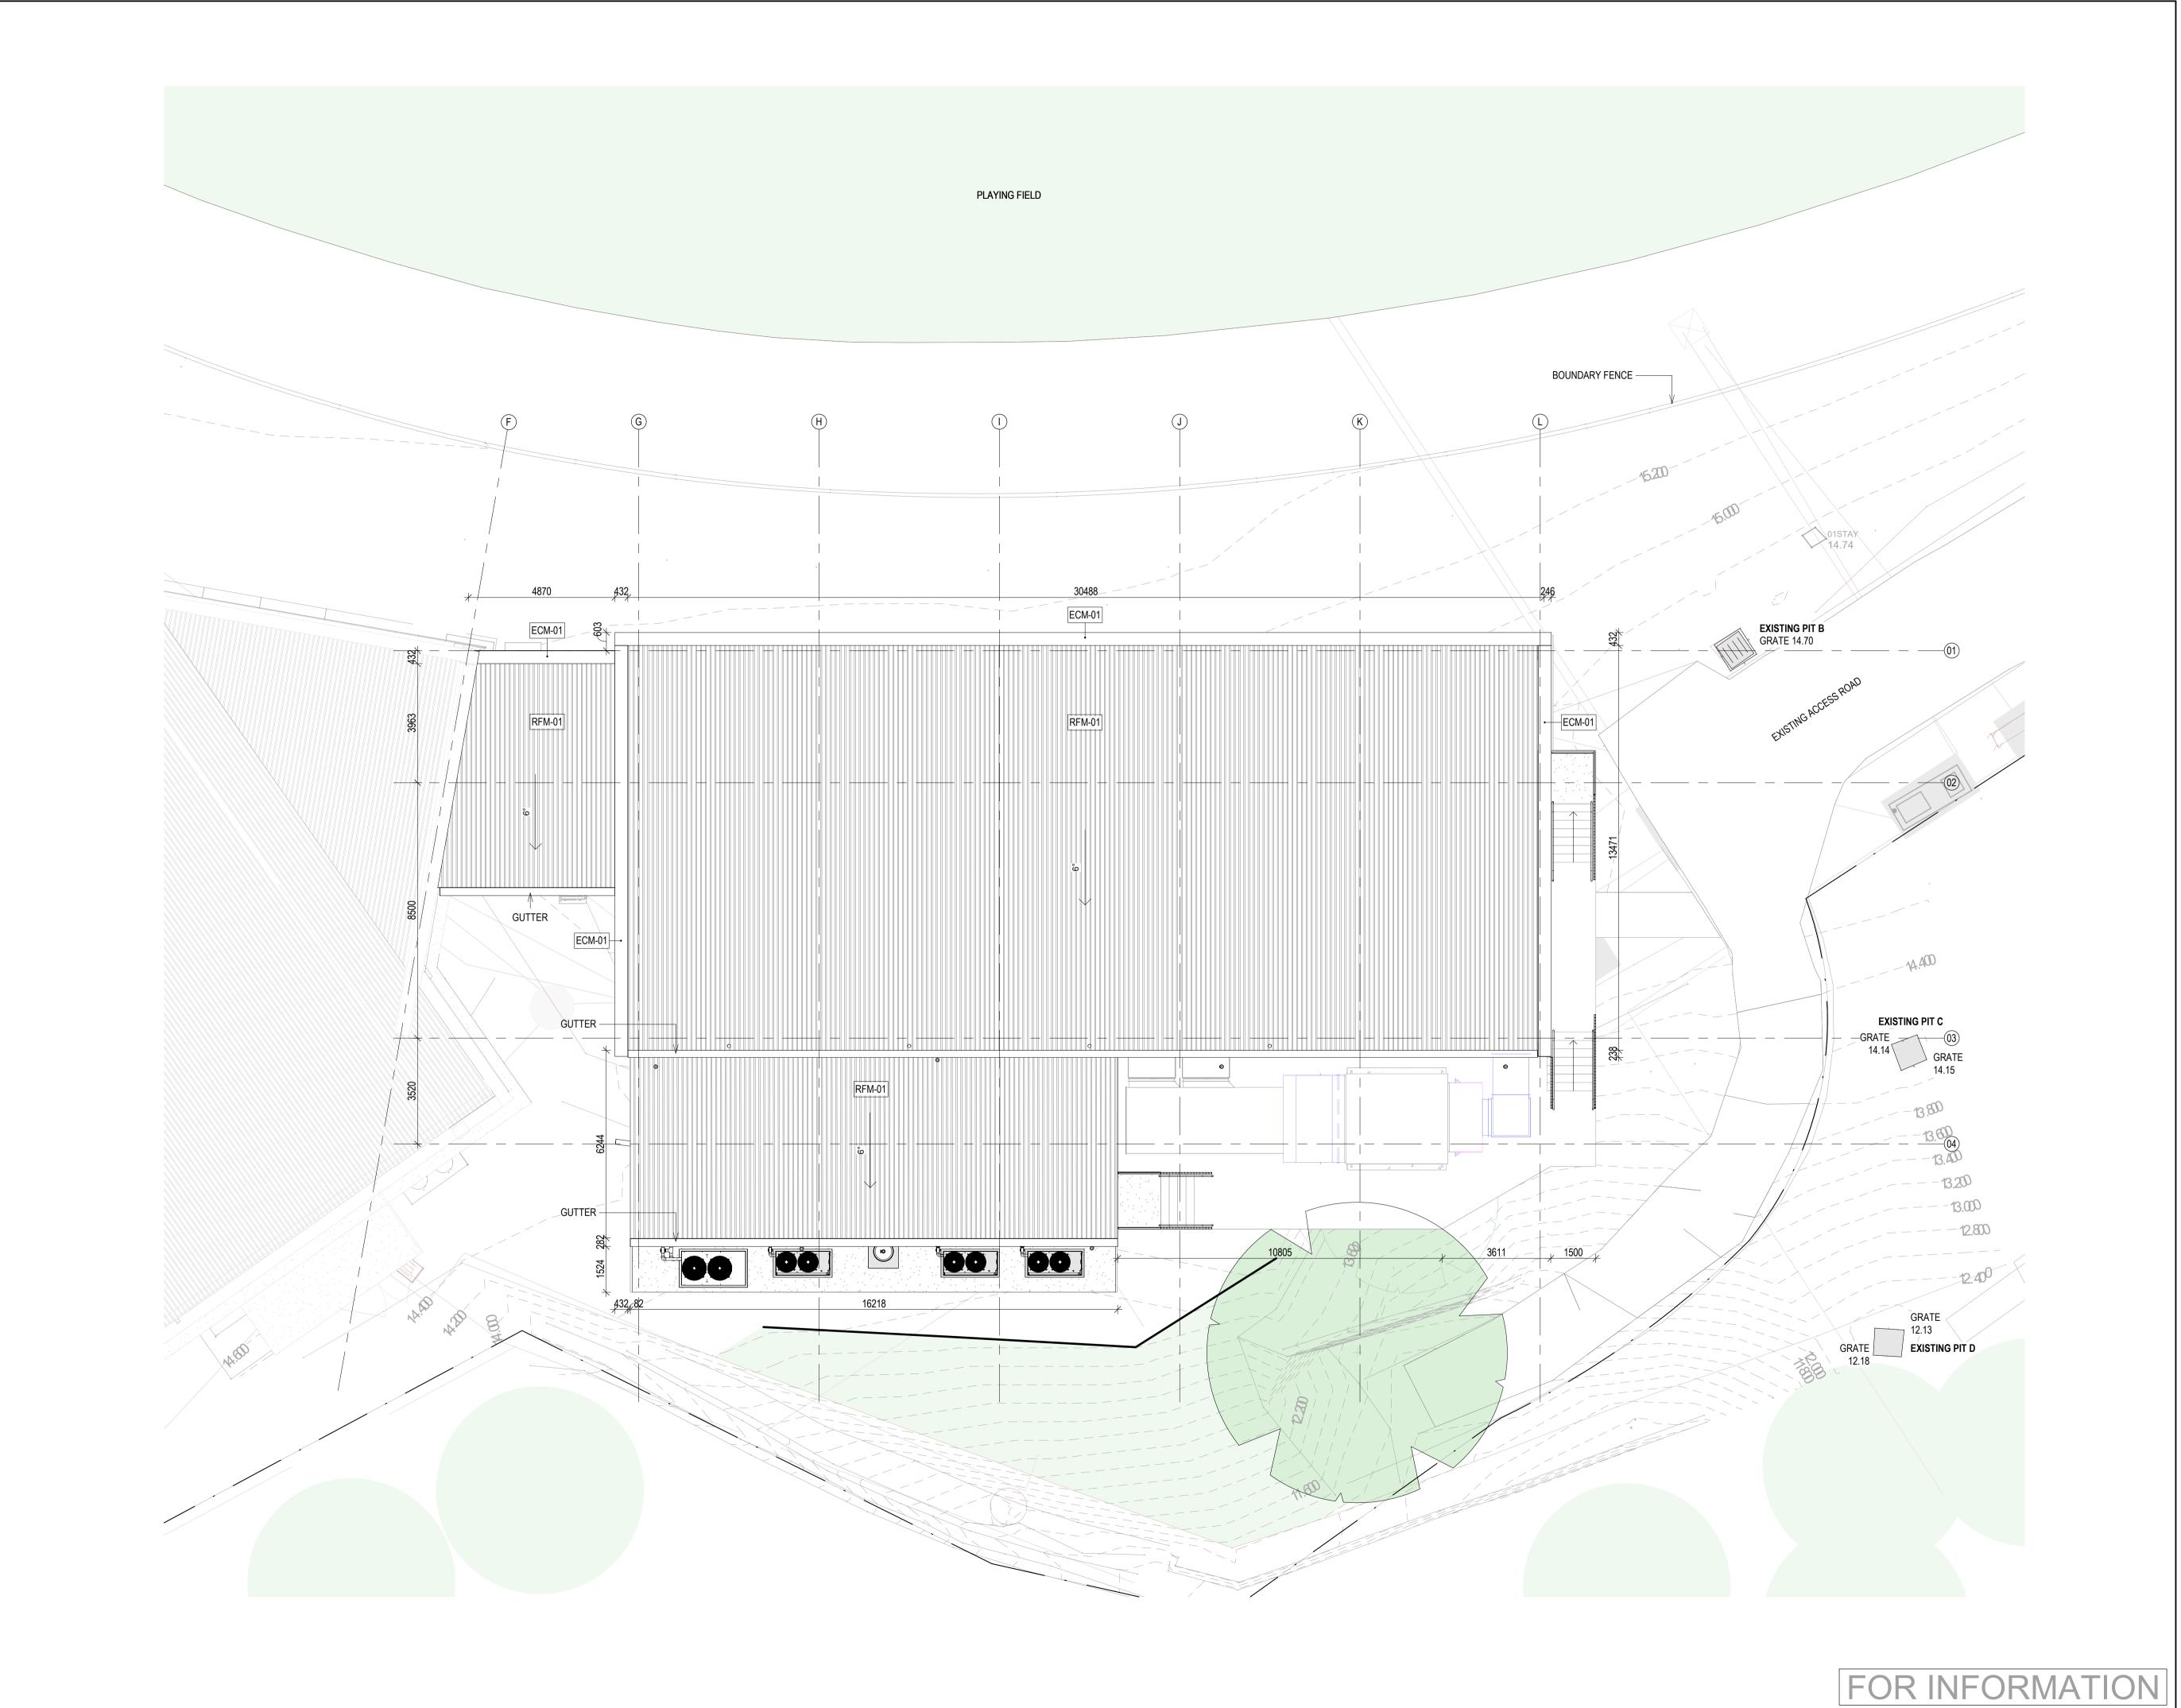


REFERENCE MAP STRUCTURAL, CIVIL AND SERVICES ENGINEER PROJECT MANAGER FDC LANDSCAPE ARCHITECT COST CONSULTANT NOTES DISCLAIMER USE FIGURED DIMENSIONS ONLY DO NOT SCALE FROM DRAWING CHECK & VERIFY ALL DIMENSIONS ON SITE BEFORE FABRICATION OR SET OUT. This drawing is diagrammatic and shows general arrangements.
Any information involving measurement of the works shall be taken from documented dimensions on the architectural and structural drawings, workshop drawings by others and conditions on site. The works shall comply with the contract conditions and Statutory Regulations. All rights reserved. This work is copyright and cannot be reproduced or copied in any form or by any means graphic, electronic or mechanical, including photocopying without the writte permission of Populous architects in association. Any licence, expressed or implied, to use this document for any purpose whatsoever is restricted to the terms of the agreement or implied agreement between Populous and the instructing party. THIS DRAWING IS AN UNCONTROLLED COPY. UNLESS NOTED OTHERWISE DESCRIPTION POPULOUS ABN 55 072 891 993 SYDNEY Level 02 78-84 Kippax Street Surry Hills, NSW 2010 AUSTRALIA t: +61(0) 2 8244 3450 f: +61(0) 7 3839 9188 www.populous.com E-mail: sport.au@populous.com PROJECT 7767 GWSAFWV TRF BLD 1 Olympic Blvd, Sydney Olympic Park NSW 2127 SHEET TITLE ROOF LAYOUT PLAN PROJECT NUMBER COORDINATED POP APPROVED AB SCALE 100% @ A1 1:100 NORTH POINT 19.18 PHASE DRAWING NUMBER DA DA-20-0300 REVISION ORIGINAL SHEET SIZE A1 - 841mm x 594mm

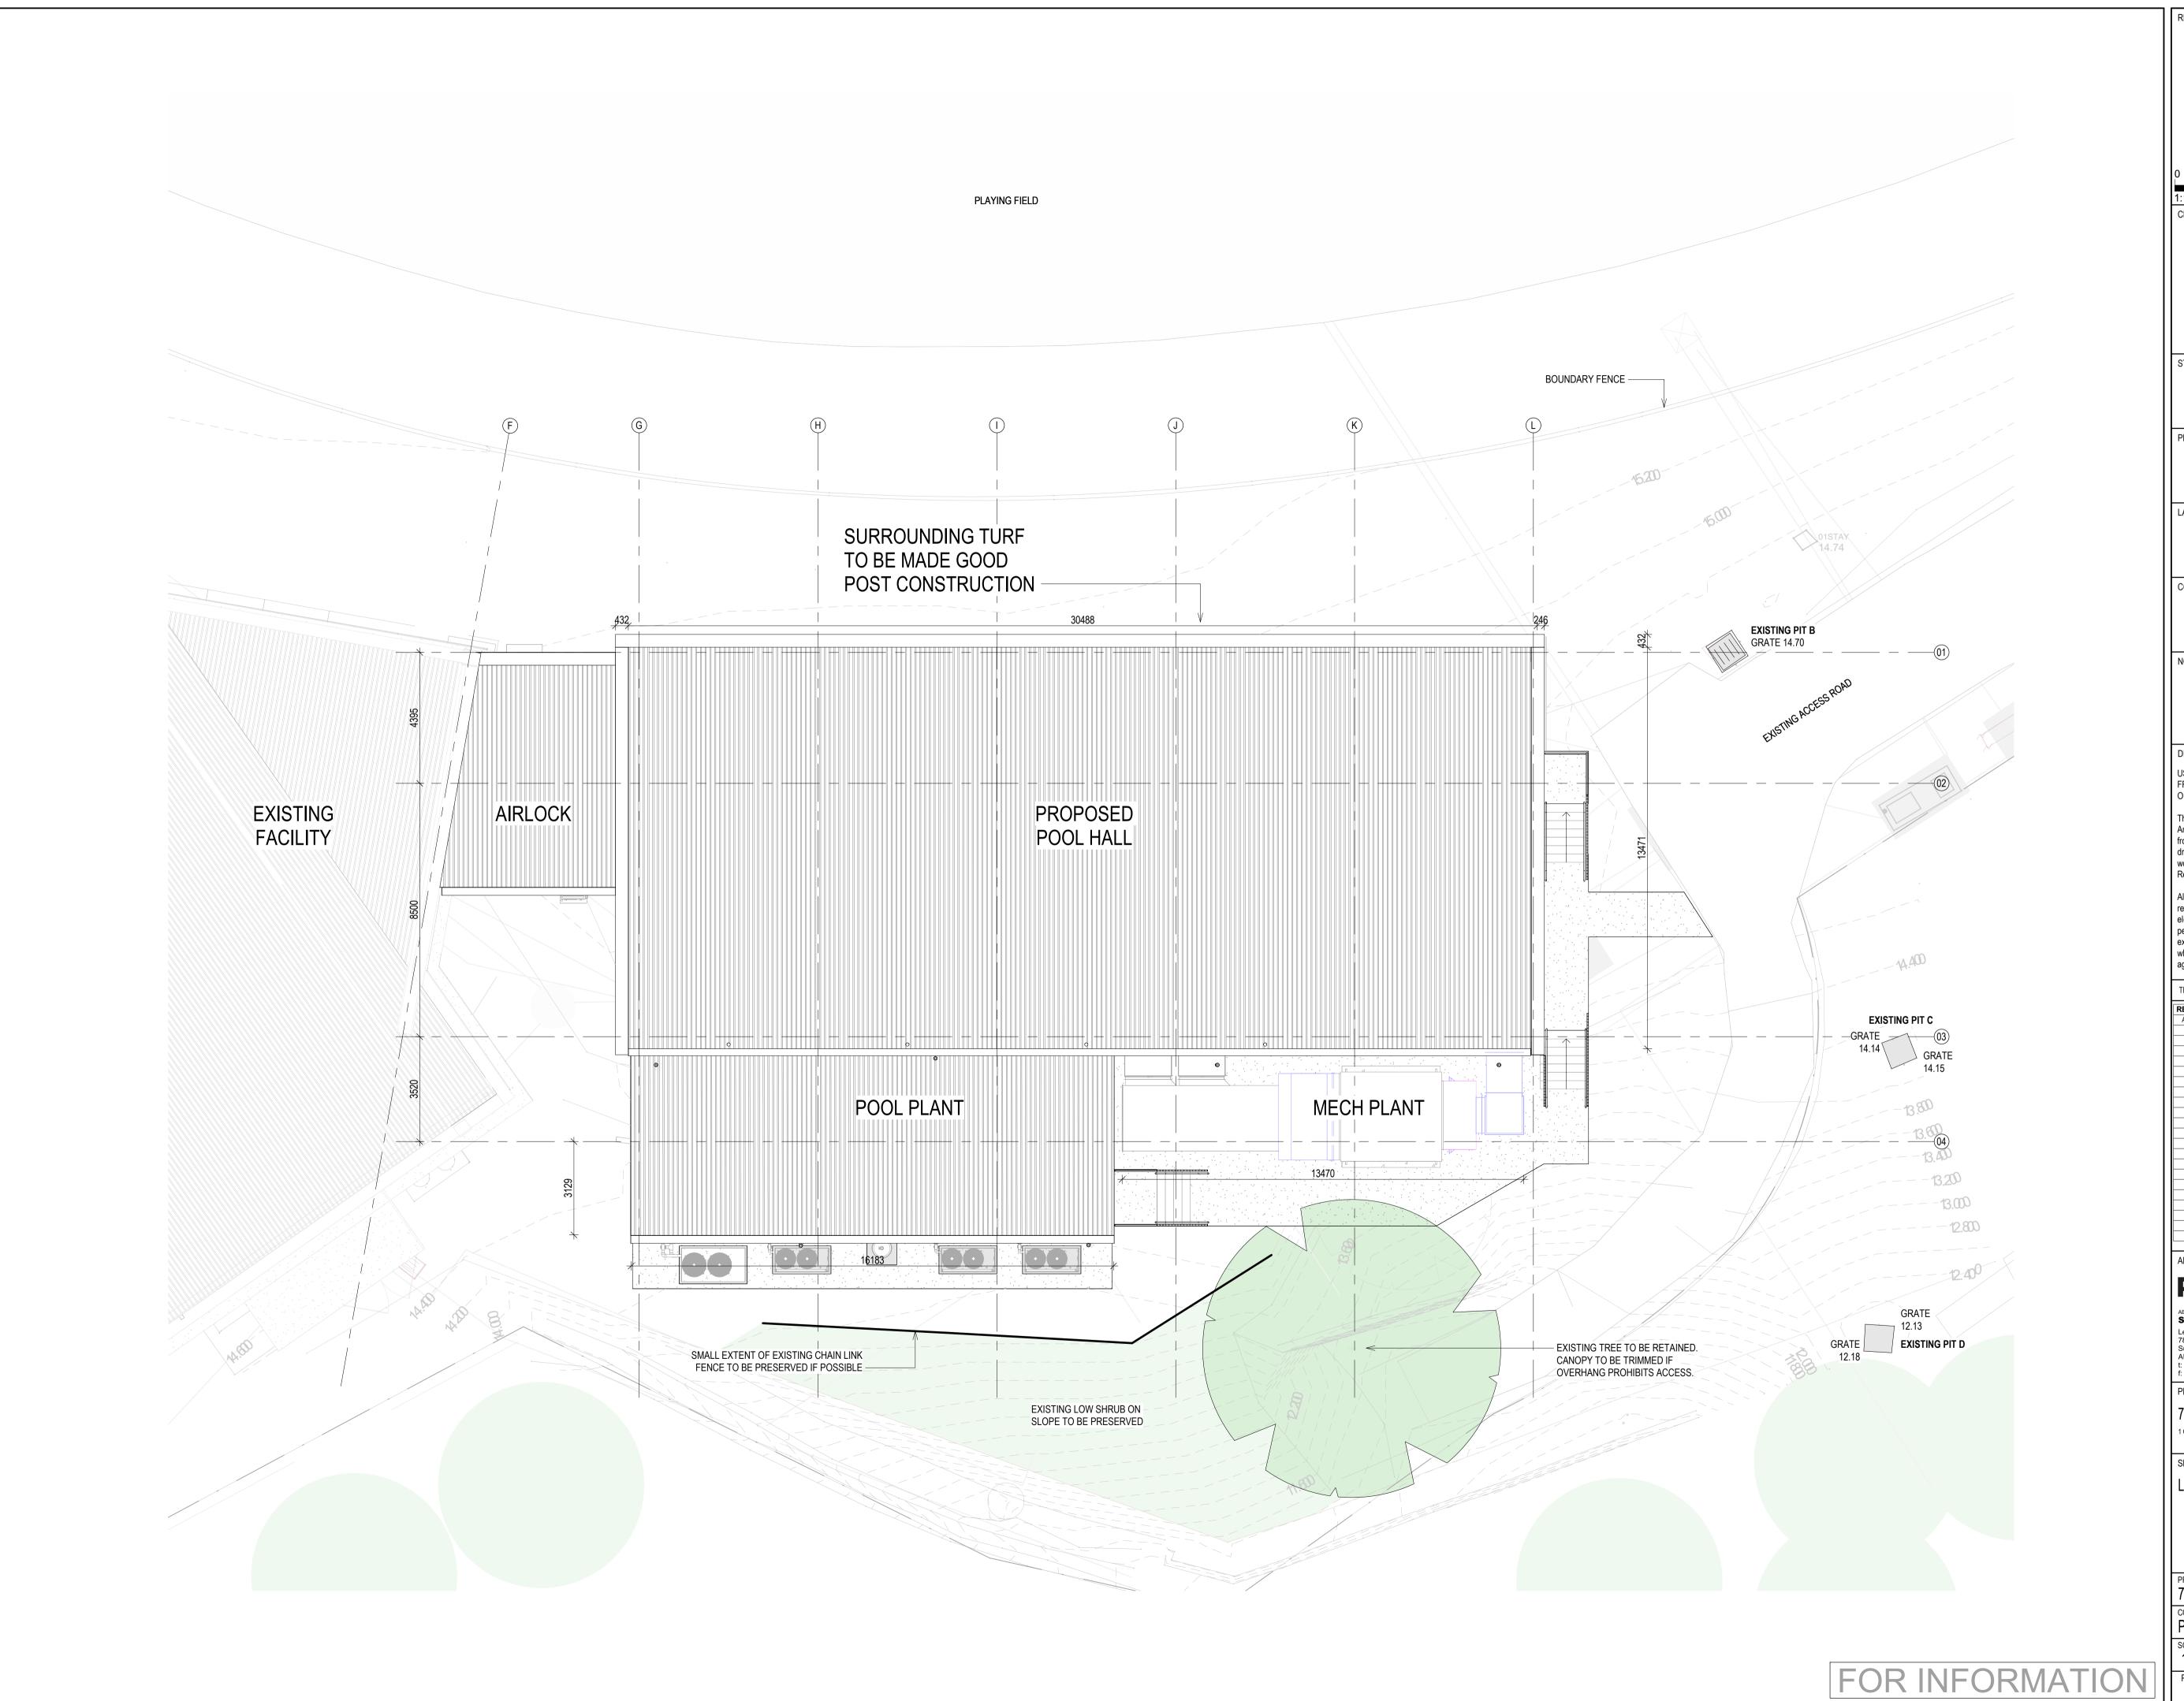


REFERENCE MAP STRUCTURAL, CIVIL AND SERVICES ENGINEER PROJECT MANAGER FDC LANDSCAPE ARCHITECT COST CONSULTANT NOTES DISCLAIMER USE FIGURED DIMENSIONS ONLY DO NOT SCALE FROM DRAWING CHECK & VERIFY ALL DIMENSIONS ON SITE BEFORE FABRICATION OR SET OUT. This drawing is diagrammatic and shows general arrangements. Any information involving measurement of the works shall be taken from documented dimensions on the architectural and structural drawings, workshop drawings by others and conditions on site. The works shall comply with the contract conditions and Statutory Regulations. All rights reserved. This work is copyright and cannot be reproduced or copied in any form or by any means graphic, electronic or mechanical, including photocopying without the writte permission of Populous architects in association. Any licence, expressed or implied, to use this document for any purpose whatsoever is restricted to the terms of the agreement or implied agreement between Populous and the instructing party. THIS DRAWING IS AN UNCONTROLLED COPY. UNLESS NOTED OTHERWISE DESCRIPTION **POPULOUS**° ABN 55 072 891 993 **SYDNEY** Level 02 78-84 Kippax Street Surry Hills, NSW 2010 AUSTRALIA t: +61(0) 2 8244 3450 f: +61(0) 7 3839 9188 www.populous.com E-mail: sport.au@populous.com PROJECT 7767 GWSAFWV TRF BLD 1 Olympic Blvd, Sydney Olympic Park NSW 2127 SHEET TITLE LANDSCAPE PLAN PROJECT NUMBER COORDINATED APPROVED SCALE 100% @ A1 1:100 NORTH POINT 19.18 PHASE DRAWING NUMBER
DA DA-16-0102 REVISION

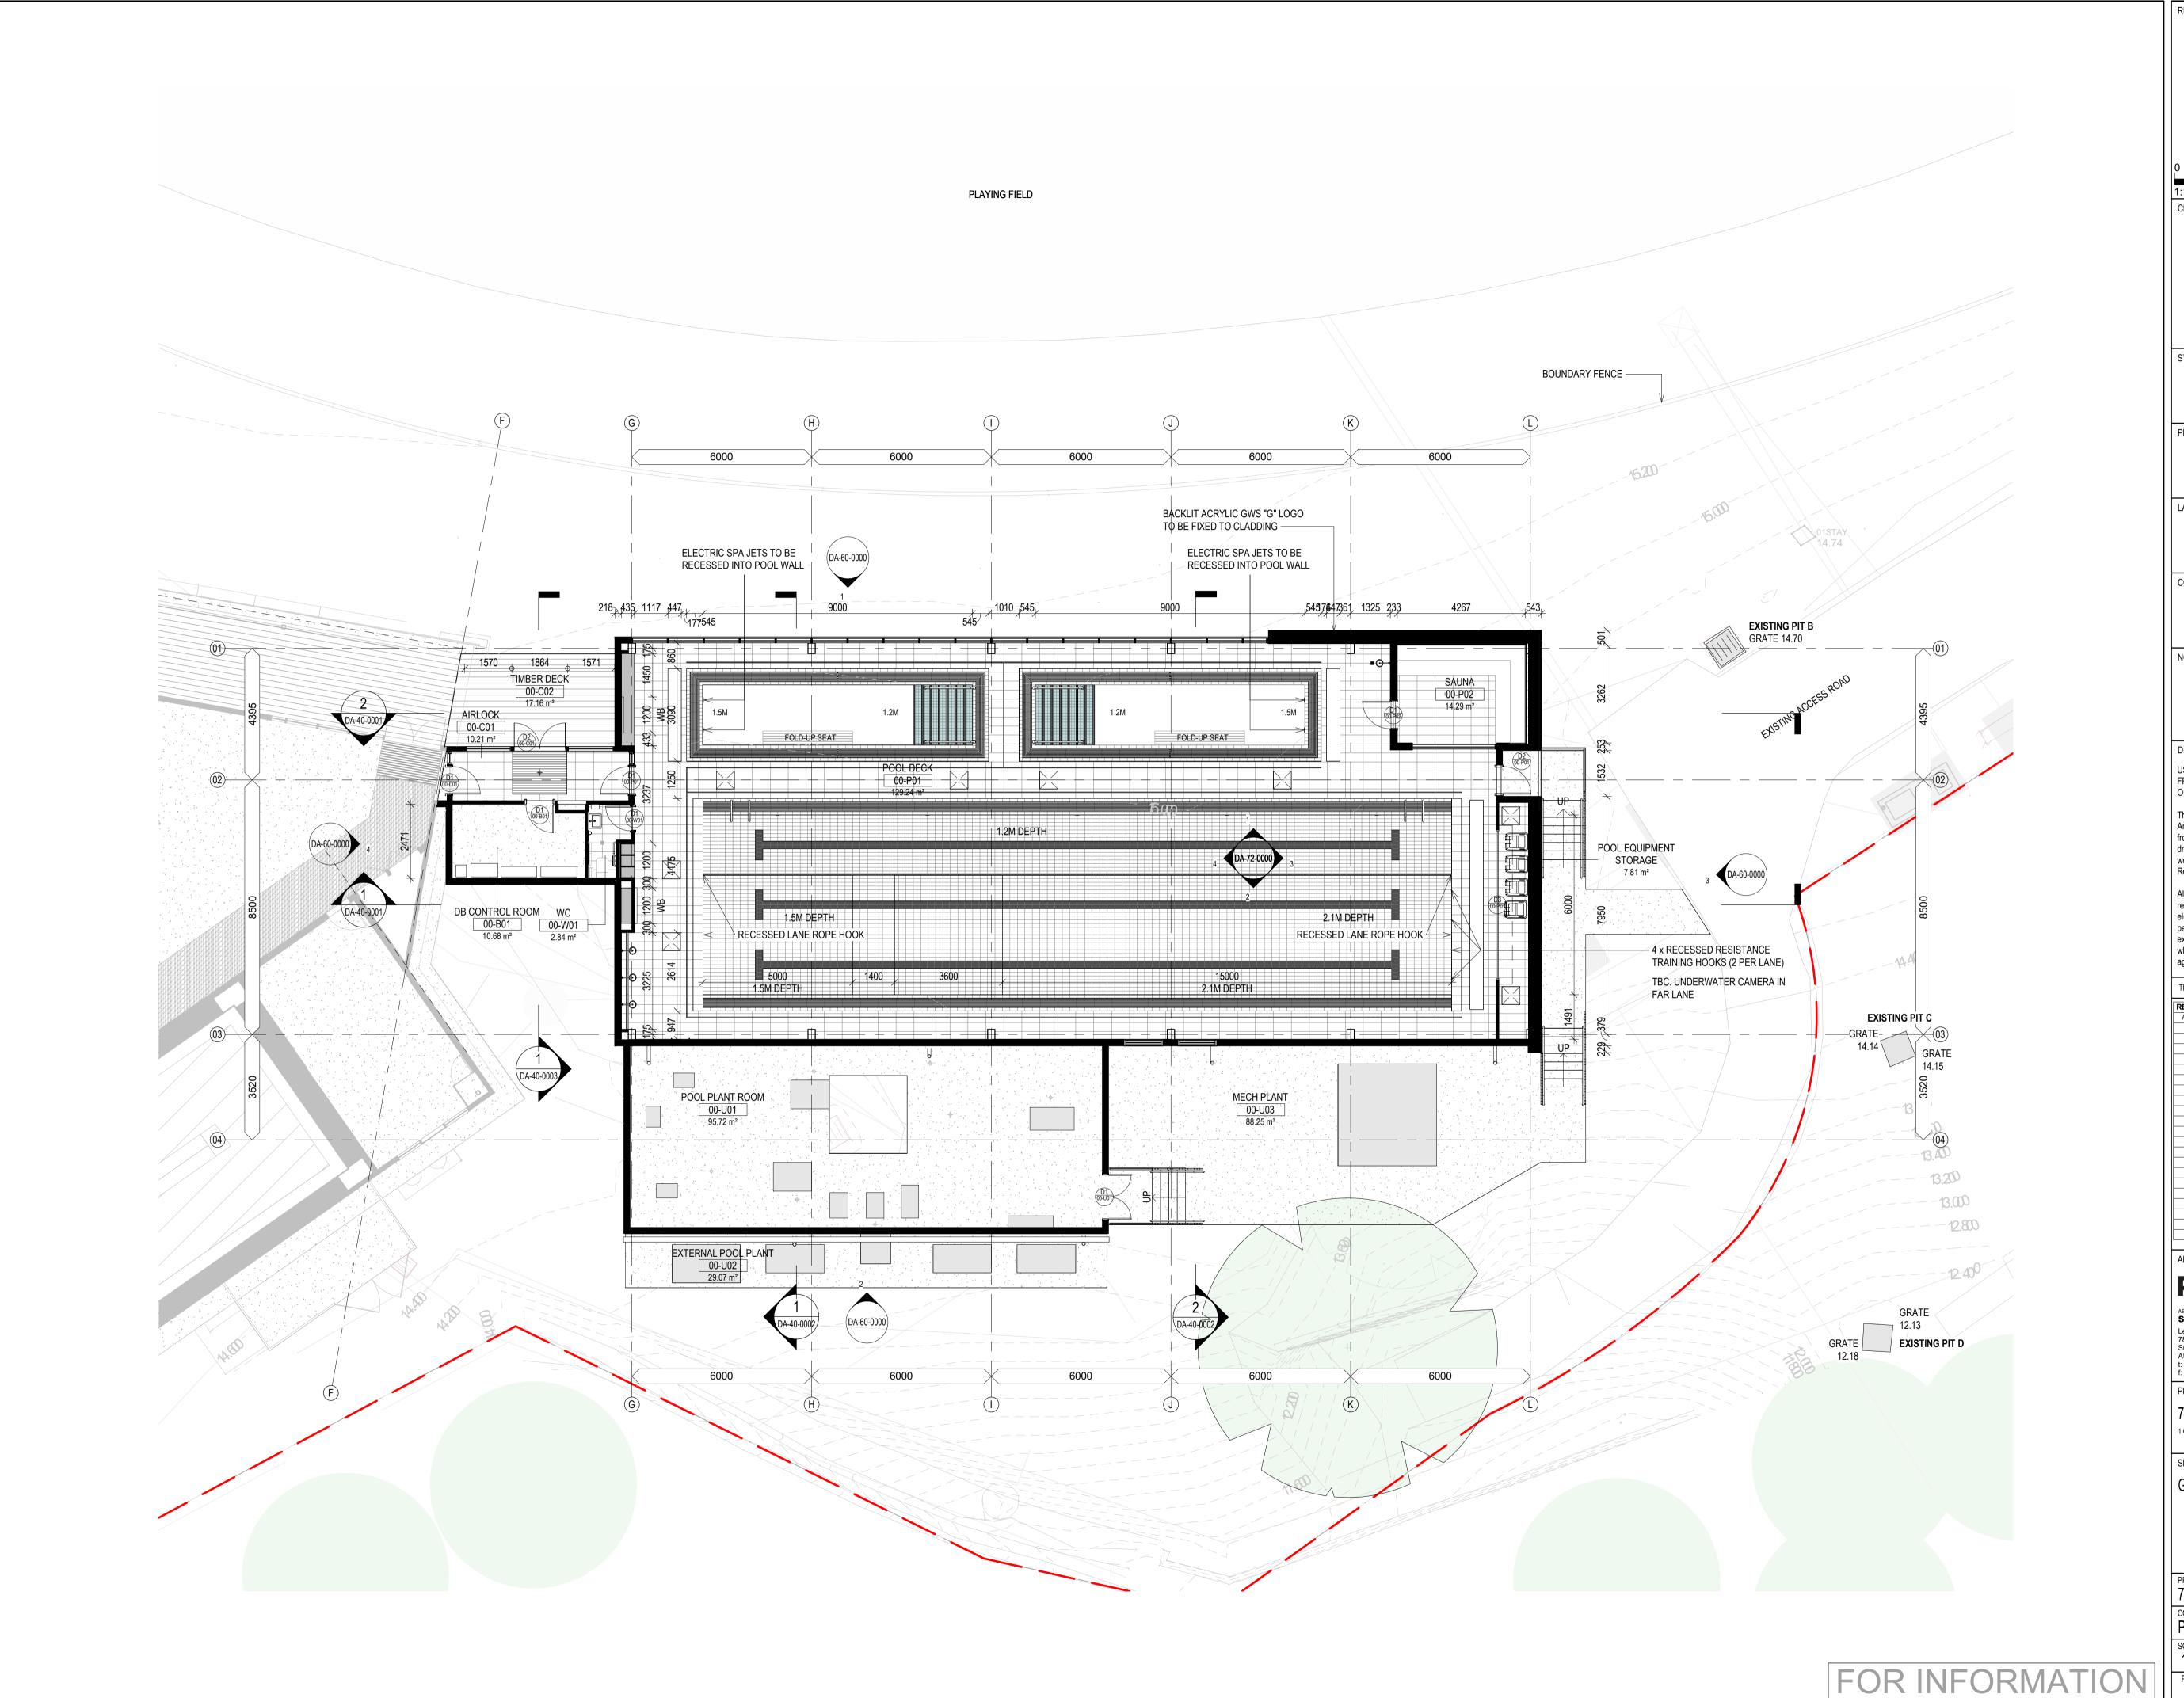



REFERENCE MAP CLIENT STRUCTURAL, CIVIL AND SERVICES ENGINEER PROJECT MANAGER FDC LANDSCAPE ARCHITECT COST CONSULTANT NOTES DISCLAIMER USE FIGURED DIMENSIONS ONLY DO NOT SCALE FROM DRAWING CHECK & VERIFY ALL DIMENSIONS ON SITE BEFORE FABRICATION OR SET OUT. This drawing is diagrammatic and shows general arrangements. Any information involving measurement of the works shall be taken from documented dimensions on the architectural and structural drawings, workshop drawings by others and conditions on site. The works shall comply with the contract conditions and Statutory Regulations. All rights reserved. This work is copyright and cannot be reproduced or copied in any form or by any means graphic, electronic or mechanical, including photocopying without the writte permission of Populous architects in association. Any licence, expressed or implied, to use this document for any purpose whatsoever is restricted to the terms of the agreement or implied agreement between Populous and the instructing party. THIS DRAWING IS AN UNCONTROLLED COPY. UNLESS NOTED OTHERWISE DESCRIPTION A FOR DA APPROVAL POPULOUS<sup>®</sup> ABN 55 072 891 993 **SYDNEY** Level 02 78-84 Kippax Street Surry Hills, NSW 2010 AUSTRALIA t: +61(0) 2 8244 3450 f: +61(0) 7 3839 9188 www.populous.com E-mail: sport.au@populous.com PROJECT 7767 GWSAFWV TRF BLD 1 Olympic Blvd, Sydney Olympic Park NSW 2127 SHEET TITLE GROUND LEVEL GA PLAN PROJECT NUMBER REVIEWED KD COORDINATED APPROVED SCALE 100% @ A1 1:100 NORTH POINT 19.18 PHASE DRAWING NUMBER
DA DA-20-0200 REVISION ORIGINAL SHEET SIZE A1 - 841mm x 594mm

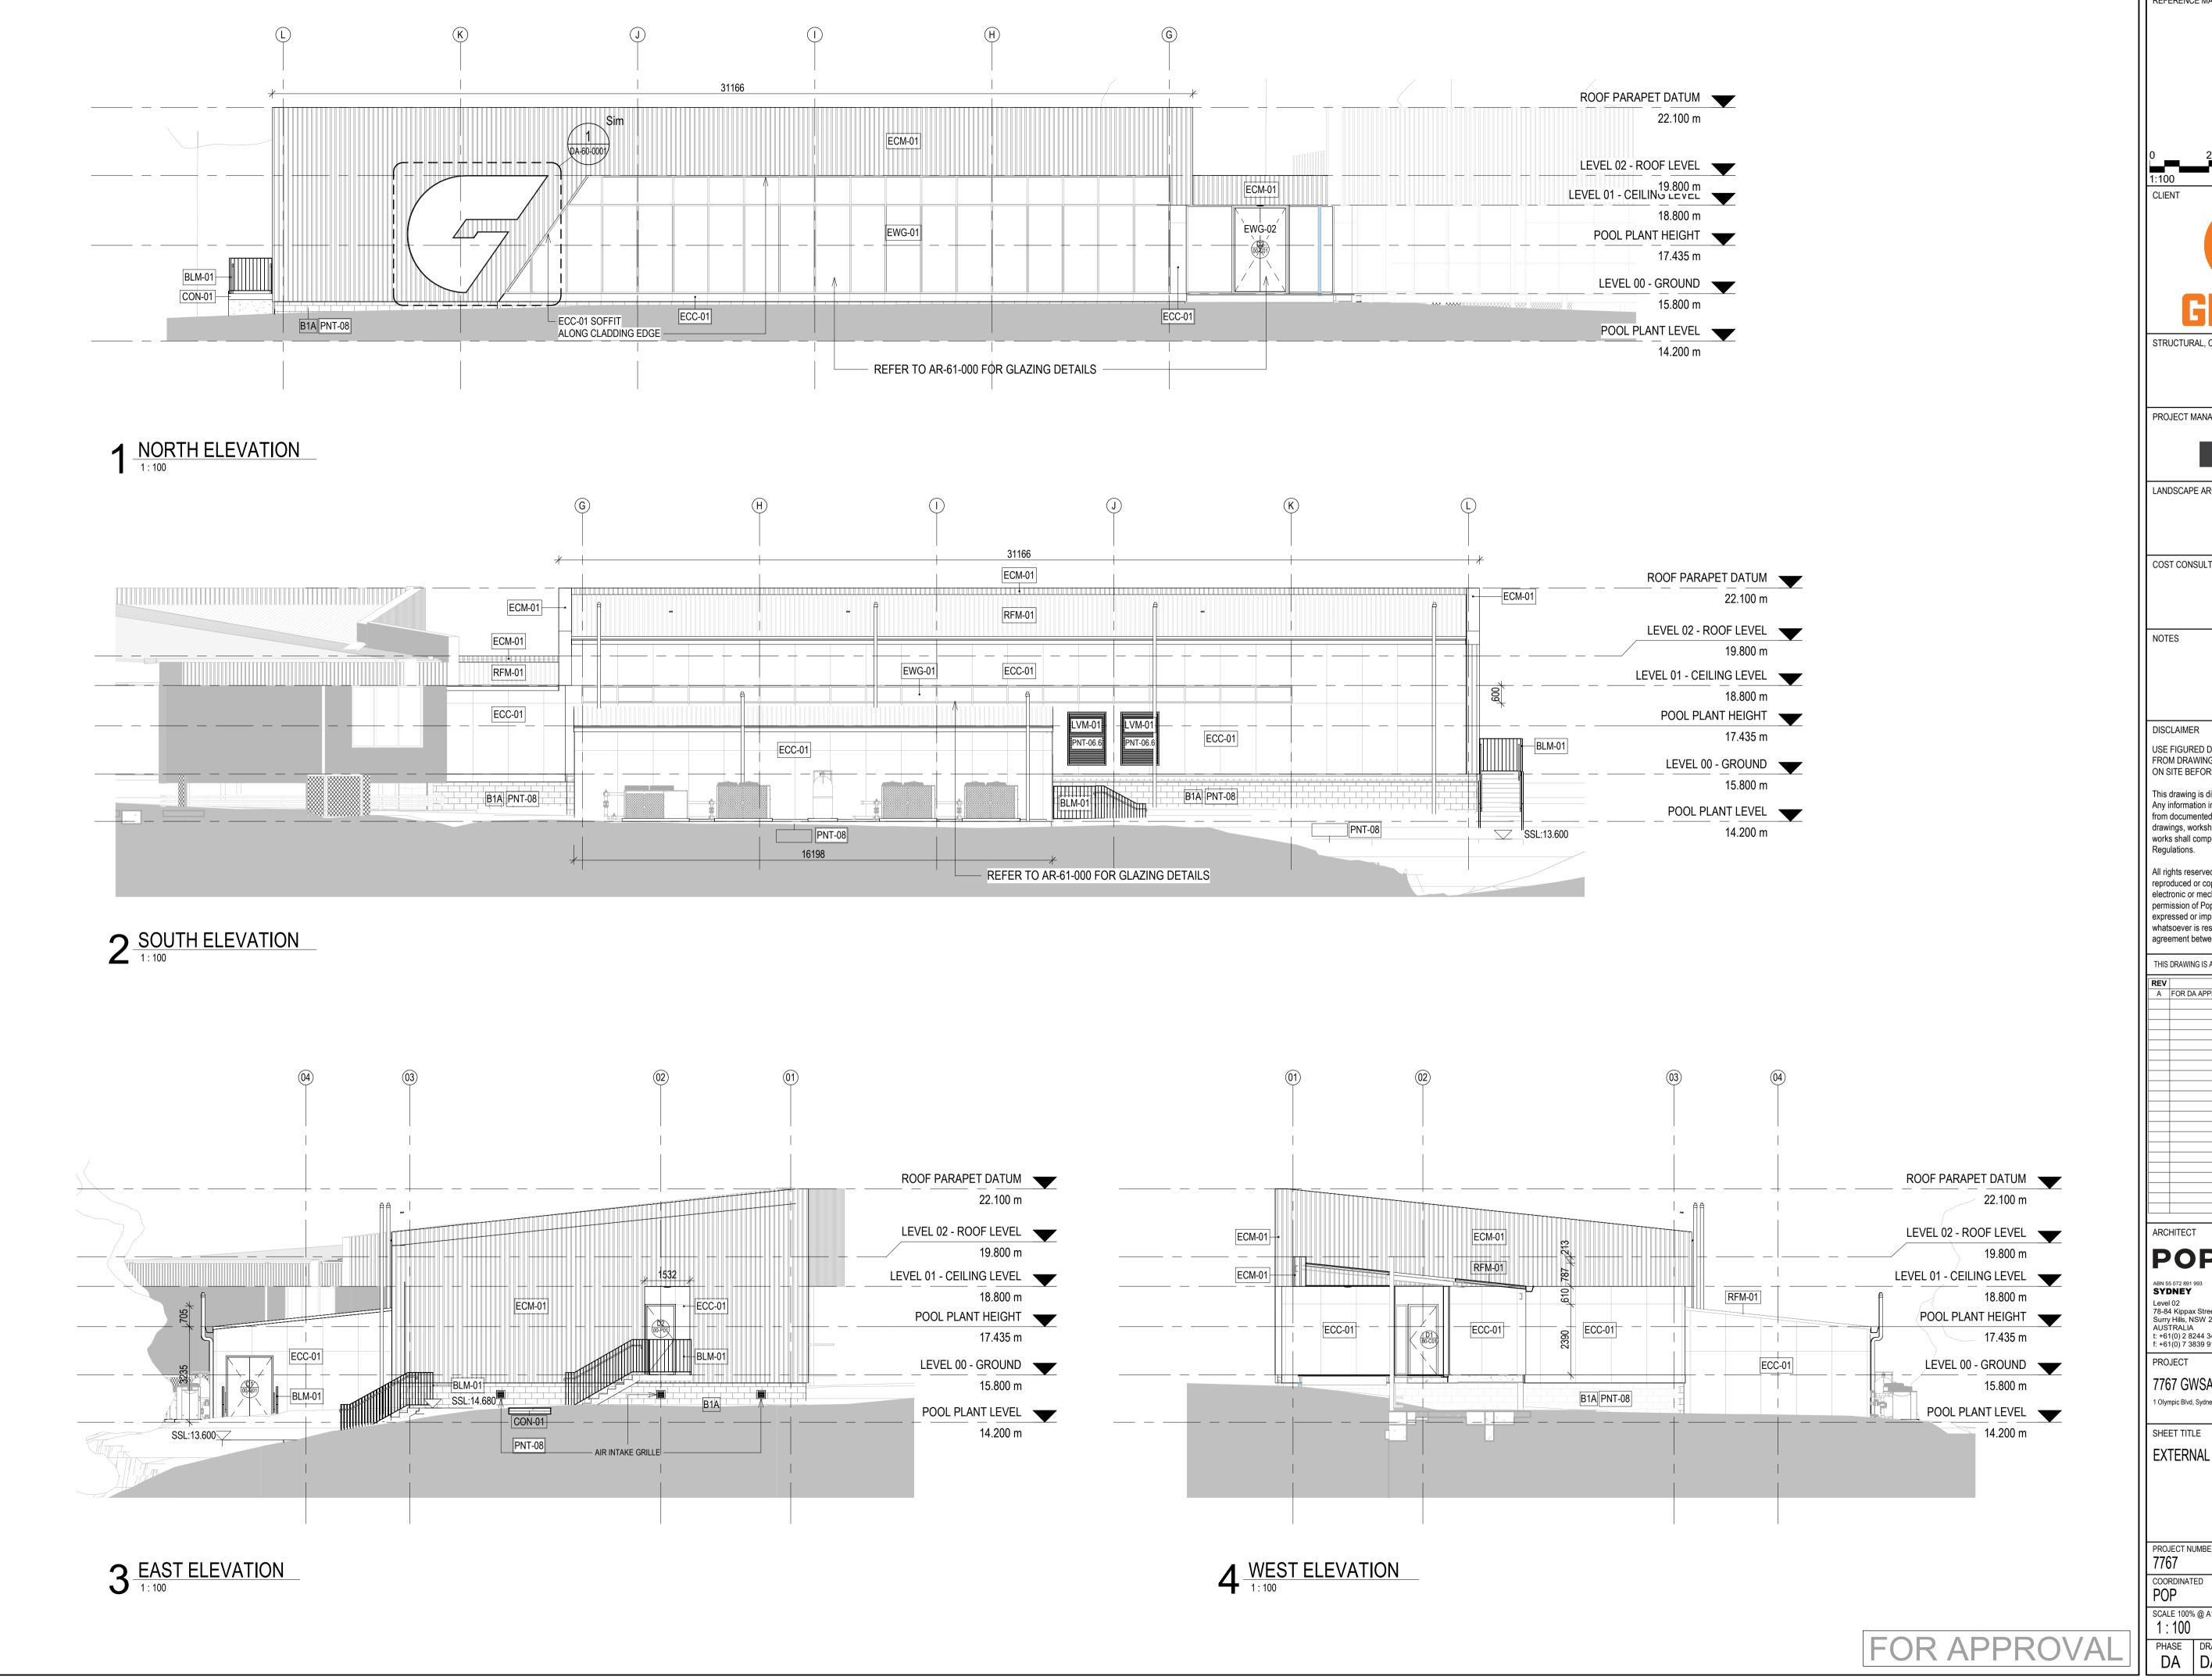

REFERENCE MAP STRUCTURAL, CIVIL AND SERVICES ENGINEER PROJECT MANAGER FDC LANDSCAPE ARCHITECT COST CONSULTANT USE FIGURED DIMENSIONS ONLY DO NOT SCALE FROM DRAWING CHECK & VERIFY ALL DIMENSIONS ON SITE BEFORE FABRICATION OR SET OUT. This drawing is diagrammatic and shows general arrangements. Any information involving measurement of the works shall be taken from documented dimensions on the architectural and structural drawings, workshop drawings by others and conditions on site. The works shall comply with the contract conditions and Statutory All rights reserved. This work is copyright and cannot be reproduced or copied in any form or by any means graphic, electronic or mechanical, including photocopying without the writte permission of Populous architects in association. Any licence, expressed or implied, to use this document for any purpose whatsoever is restricted to the terms of the agreement or implied agreement between Populous and the instructing party. THIS DRAWING IS AN UNCONTROLLED COPY. UNLESS NOTED OTHERWISE **POPULOUS** Level 02 78-84 Kippax Street Surry Hills, NSW 2010 AUSTRALIA t: +61(0) 2 8244 3450 f: +61(0) 7 3839 9188 www.populous.com E-mail: sport.au@populous.com 7767 GWSAFWV TRF BLD 1 Olympic Blvd, Sydney Olympic Park NSW 2127 EXTERNAL ELEVATIONS KD COORDINATED POP APPROVED SCALE 100% @ A1 1 : 100 NORTH POINT PHASE DRAWING NUMBER
DA DA-60-0000 REVISION ORIGINAL SHEET SIZE A1 - 841mm x 594mm

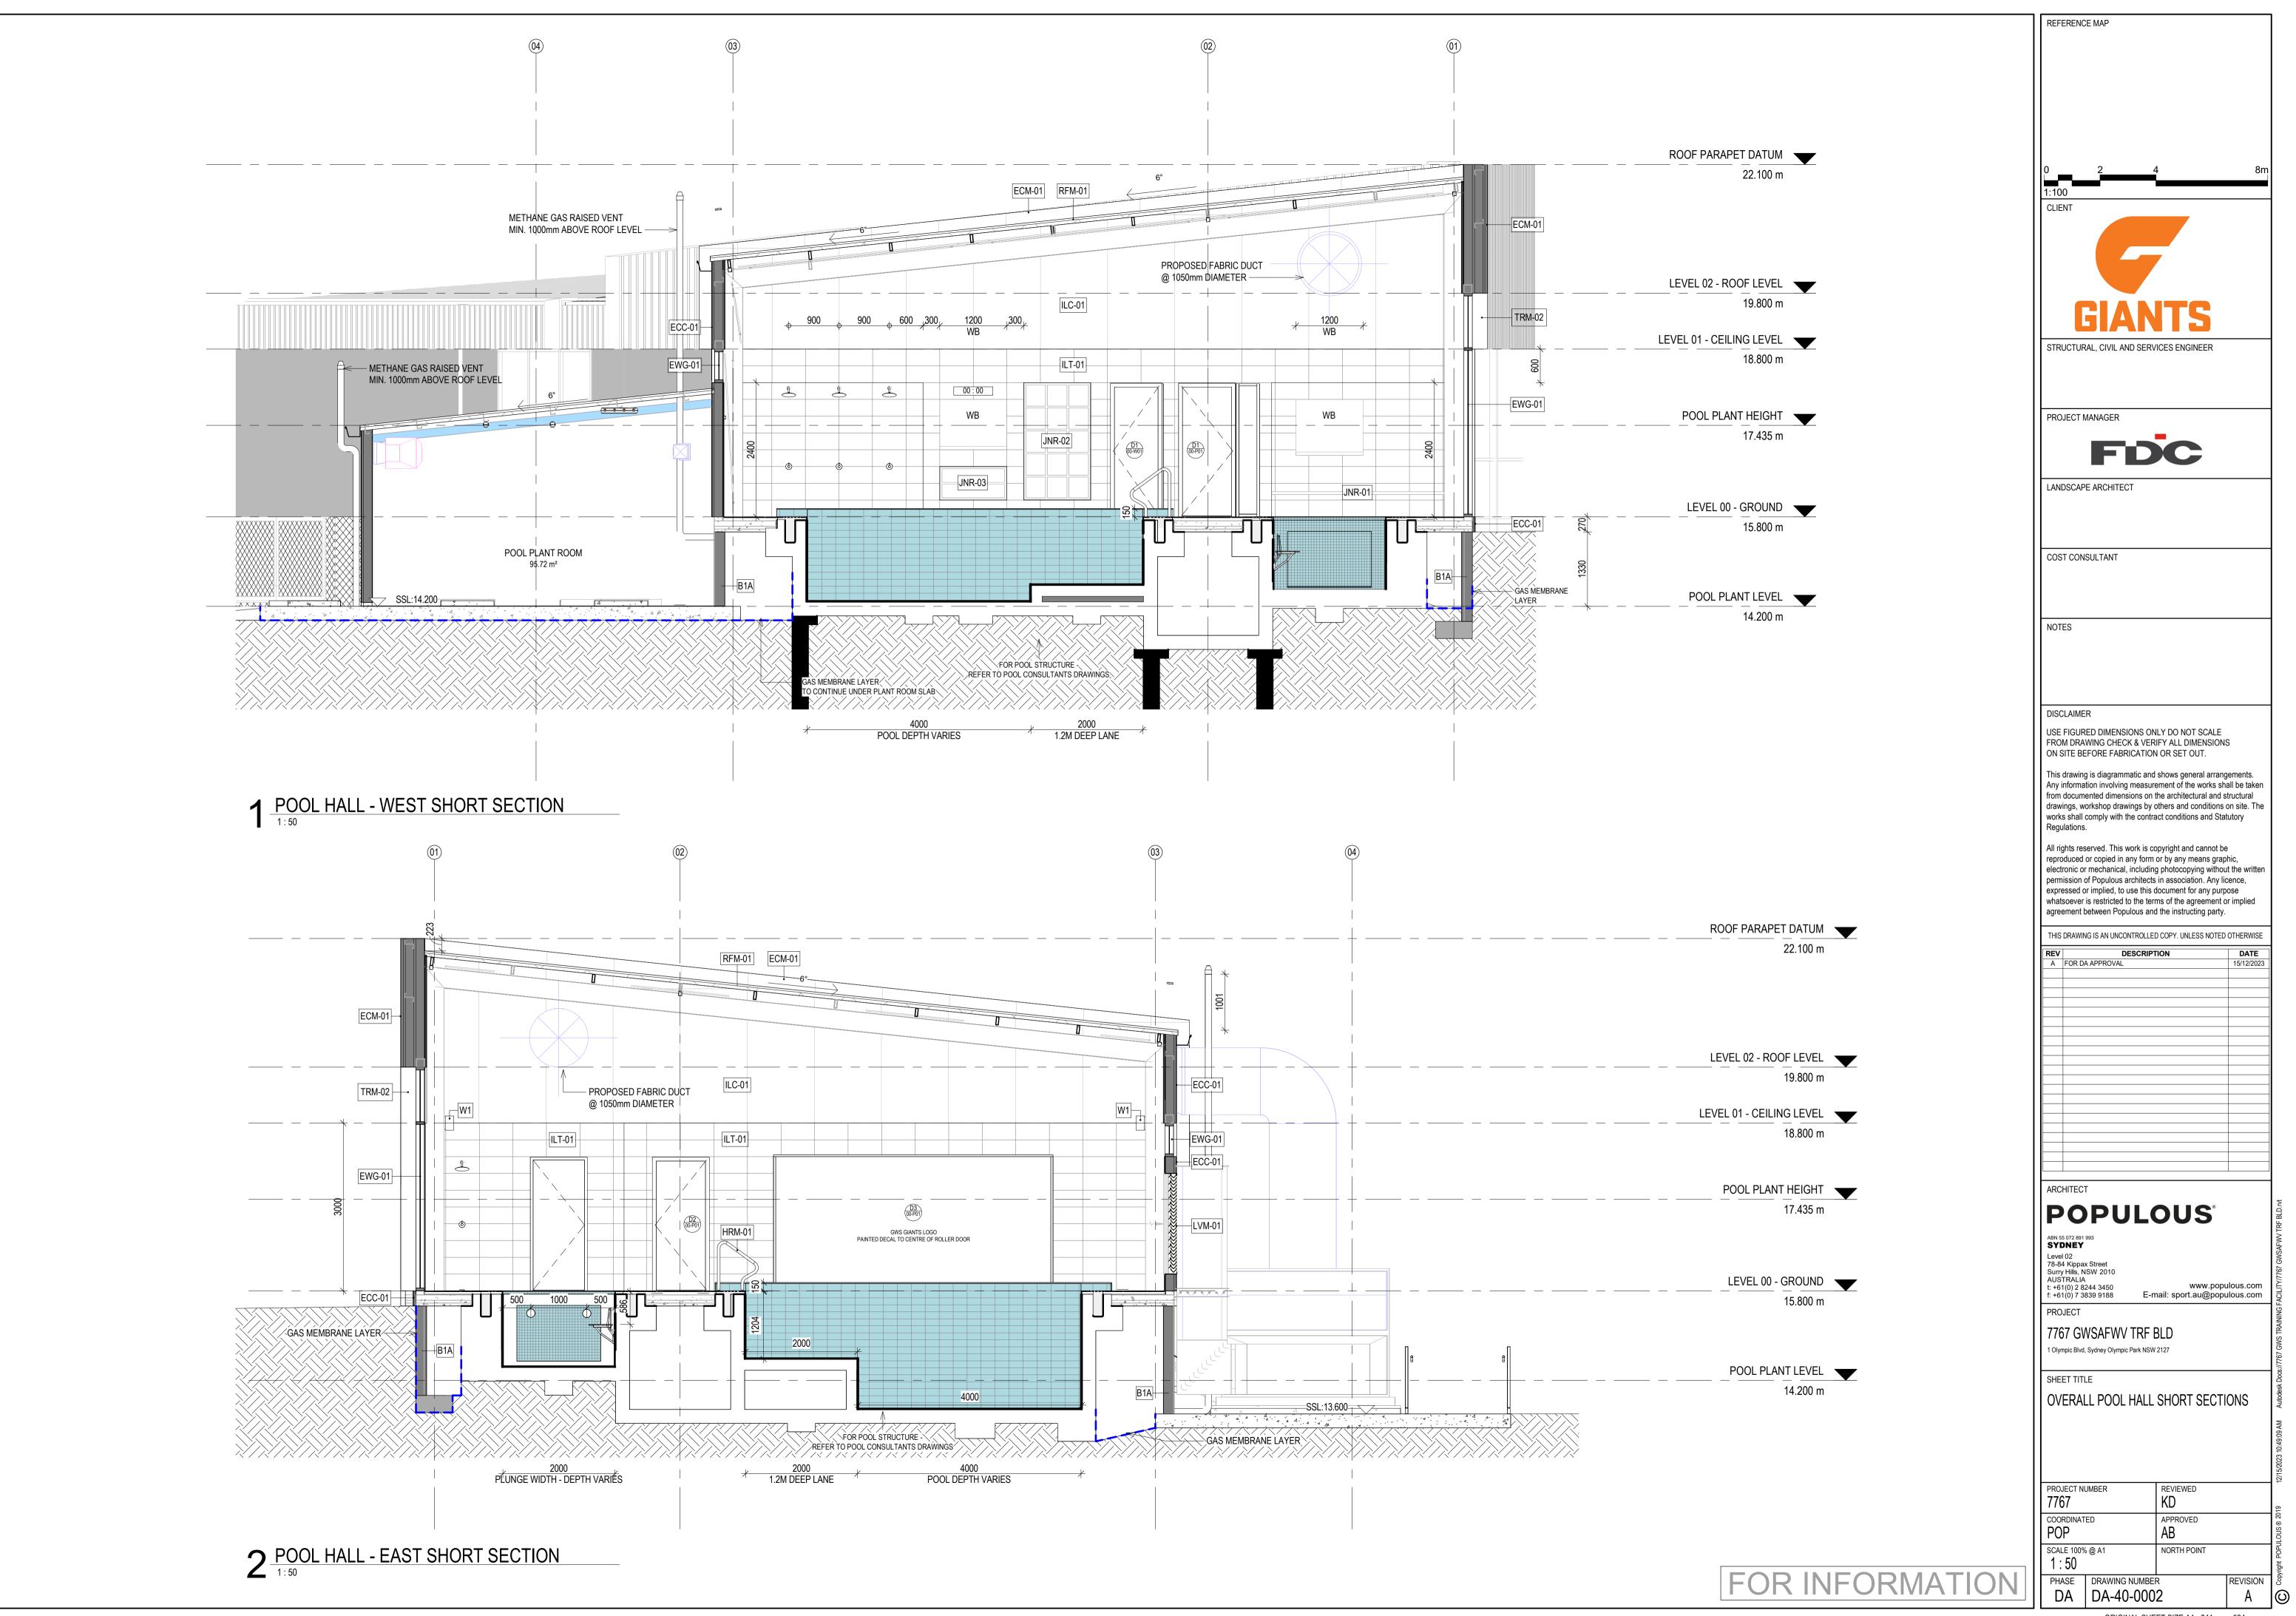

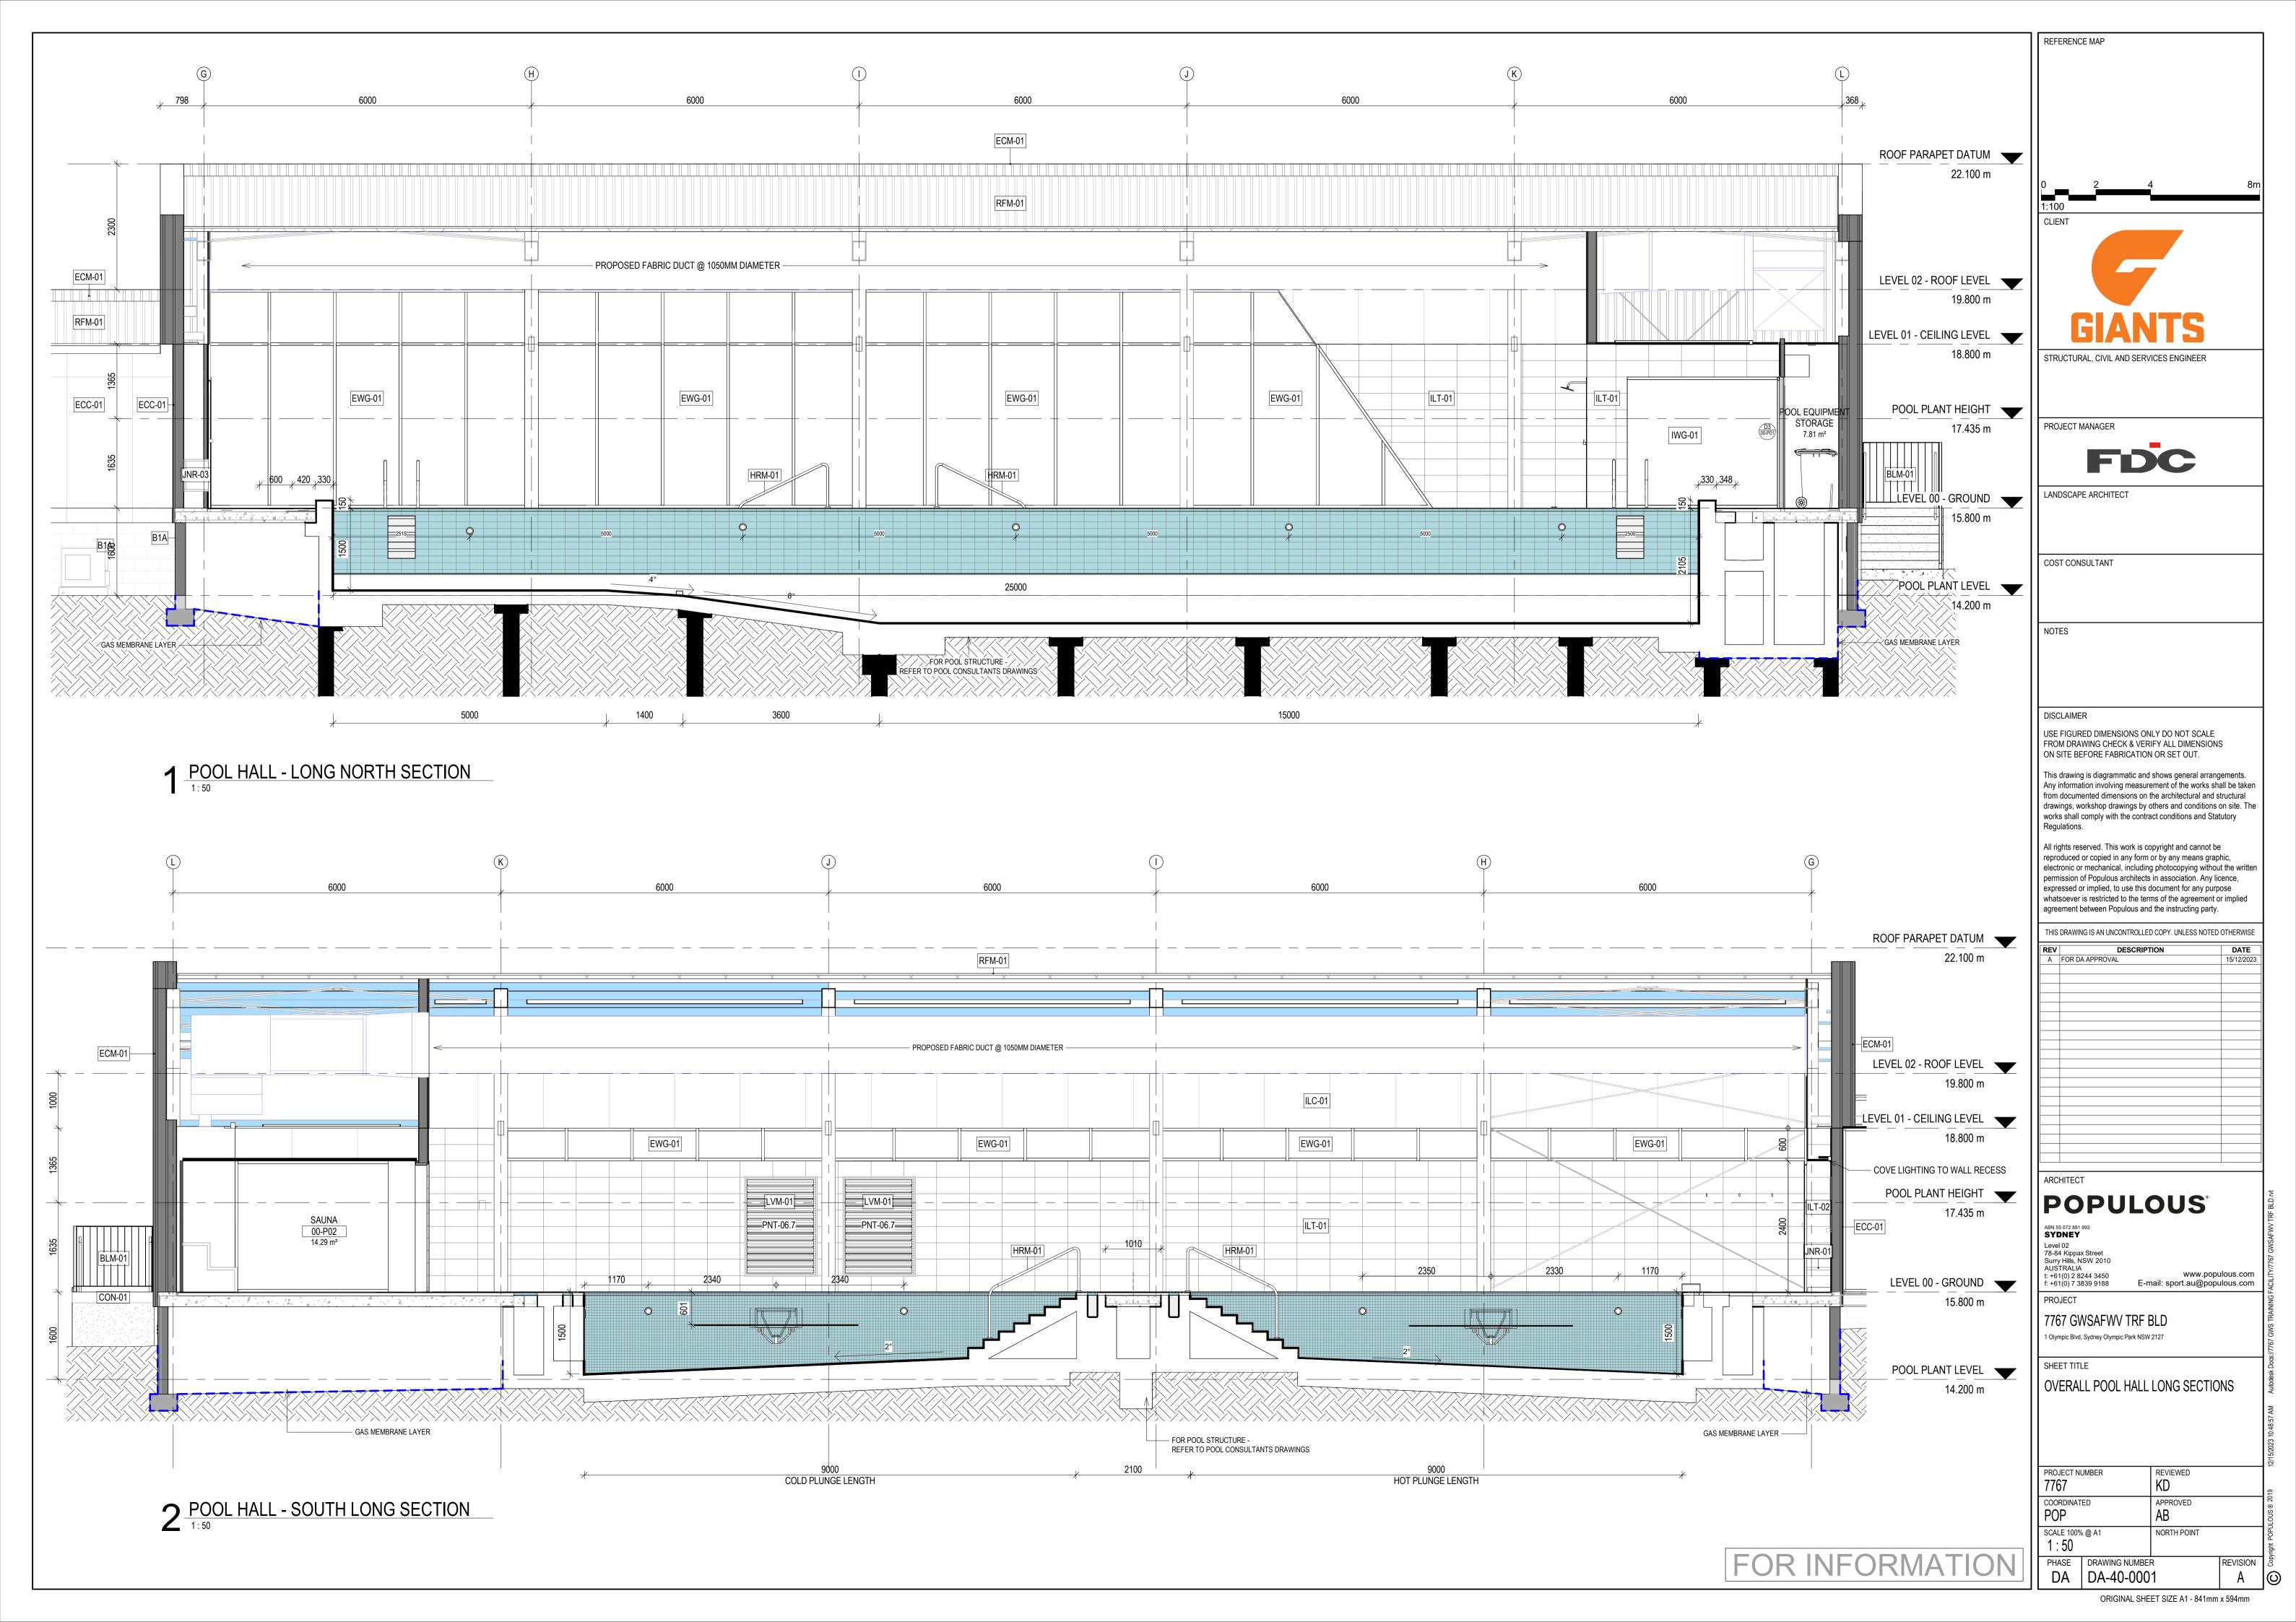


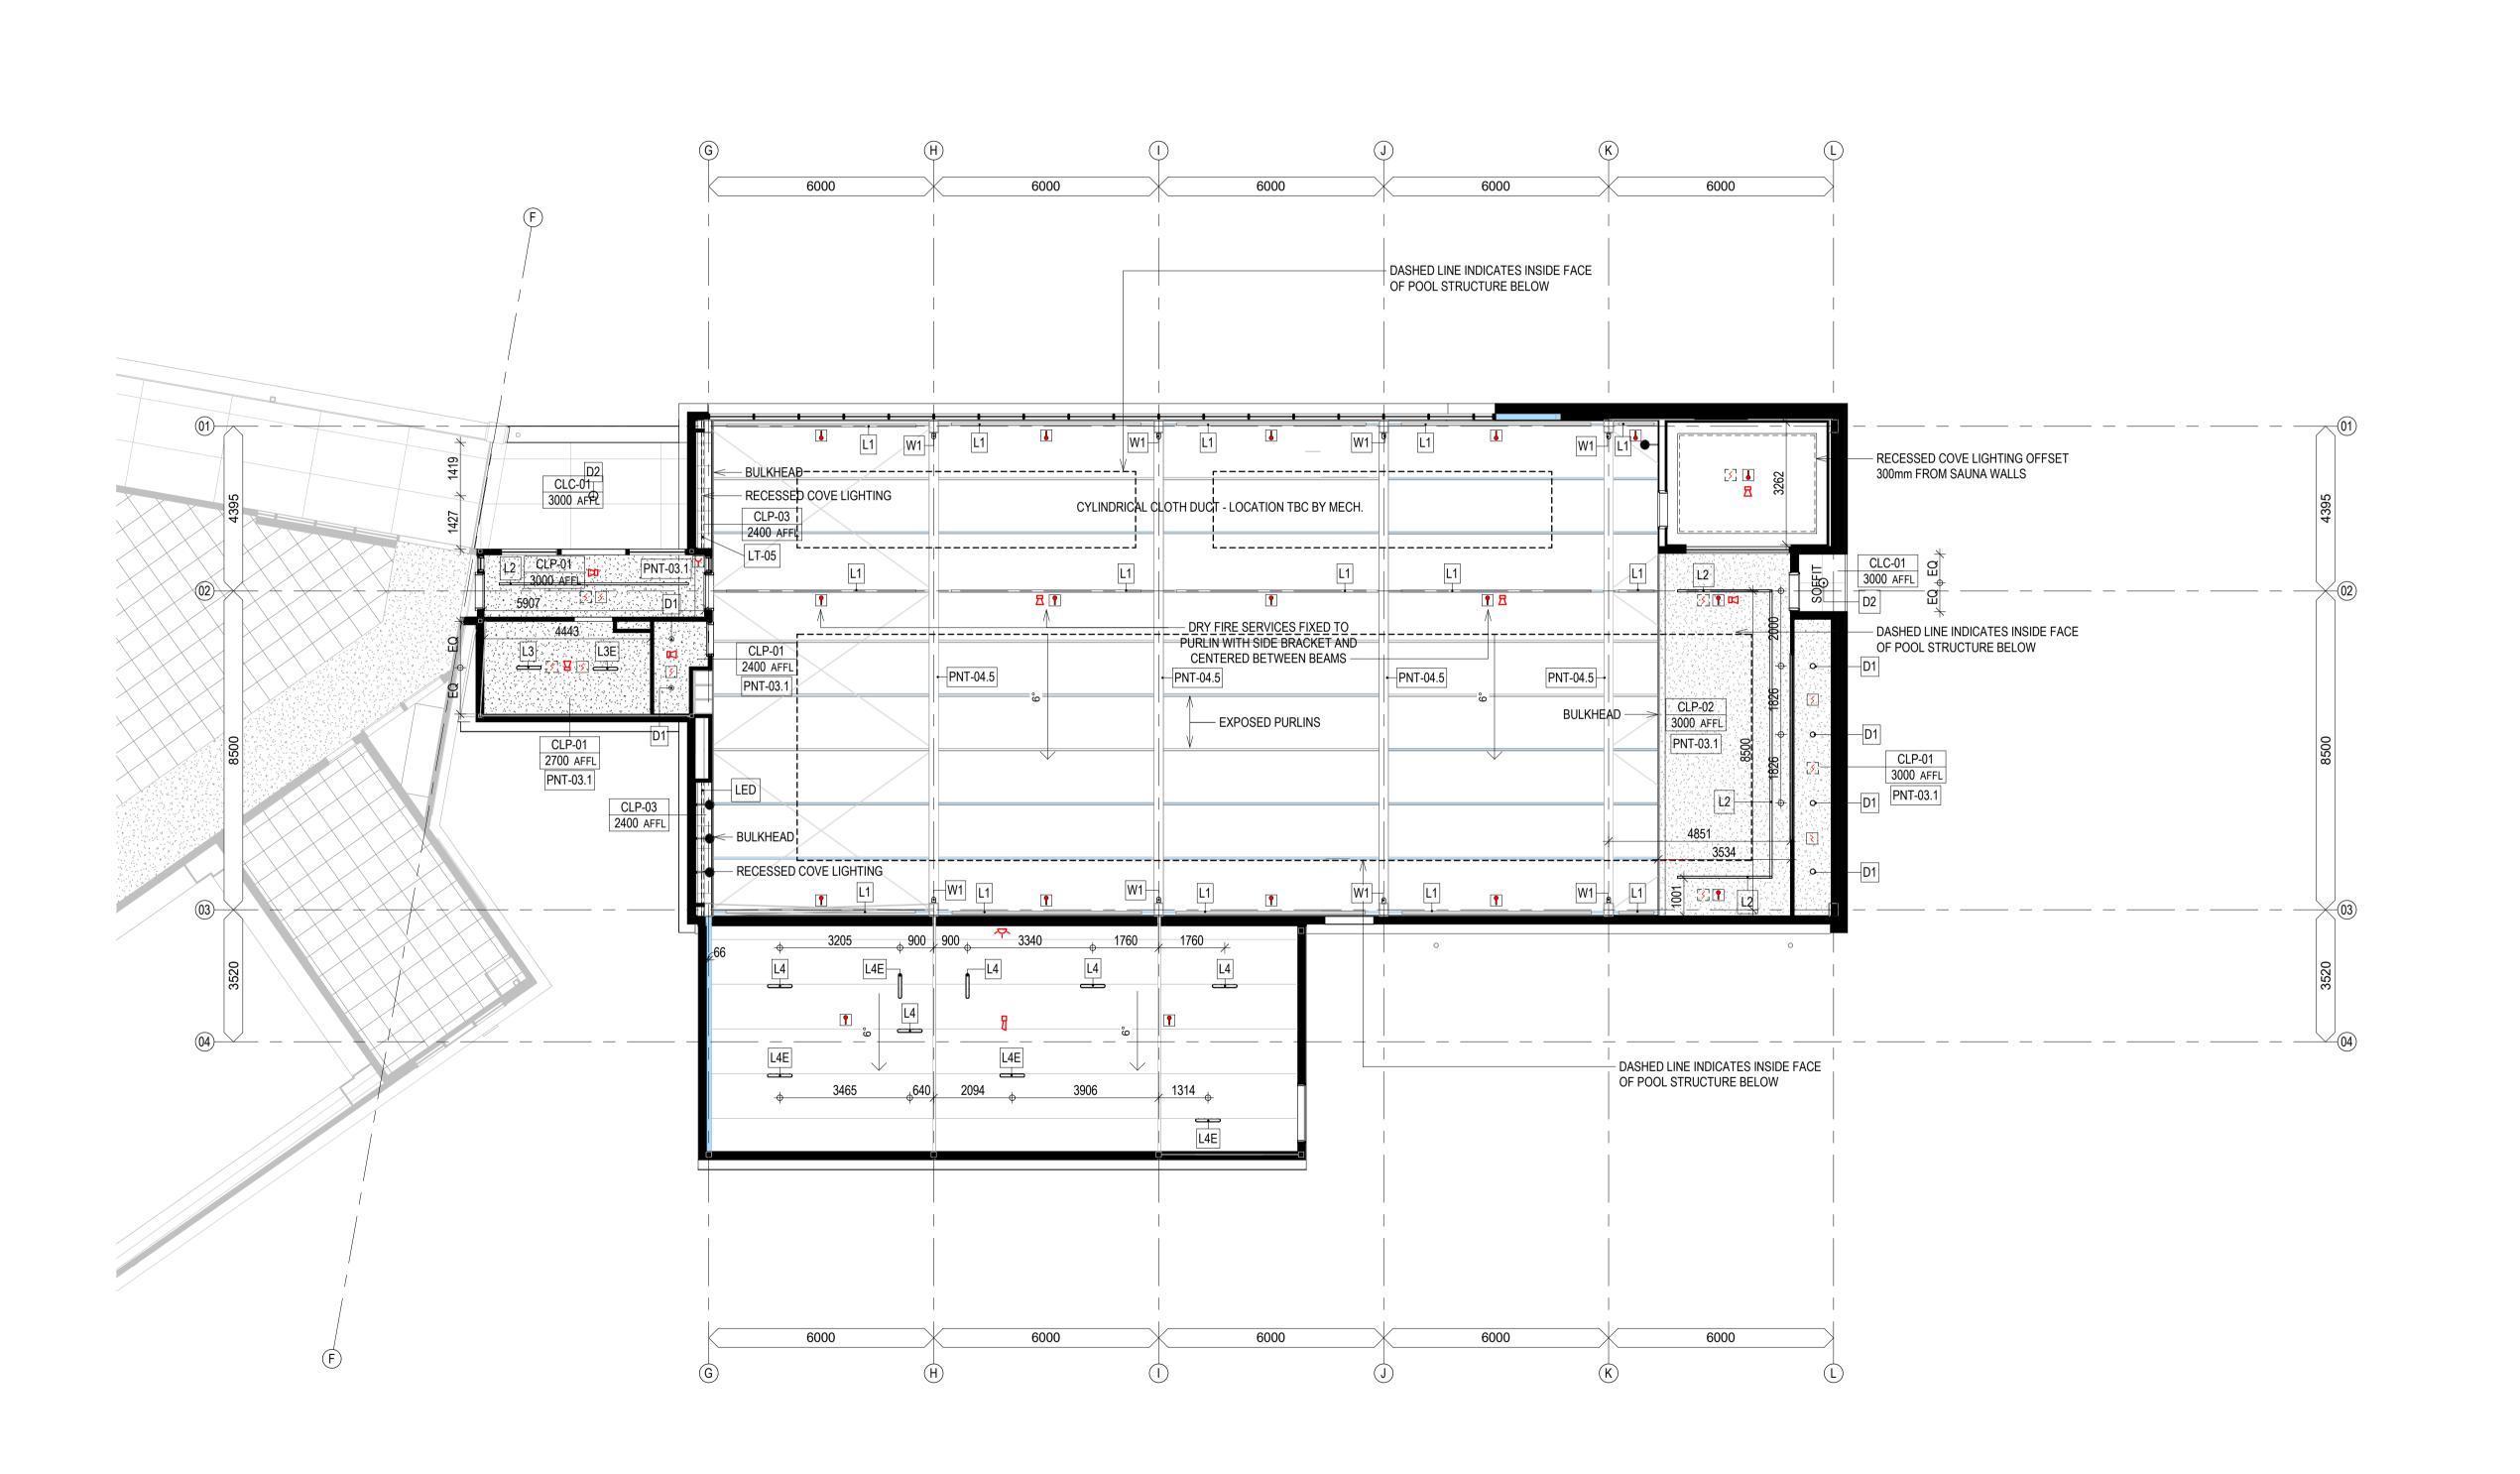

STRUCTURAL, CIVIL AND SERVICES ENGINEER PROJECT MANAGER FDC LANDSCAPE ARCHITECT COST CONSULTANT NOTES DISCLAIMER USE FIGURED DIMENSIONS ONLY DO NOT SCALE FROM DRAWING CHECK & VERIFY ALL DIMENSIONS ON SITE BEFORE FABRICATION OR SET OUT. This drawing is diagrammatic and shows general arrangements. Any information involving measurement of the works shall be taken from documented dimensions on the architectural and structural drawings, workshop drawings by others and conditions on site. The works shall comply with the contract conditions and Statutory Regulations. All rights reserved. This work is copyright and cannot be reproduced or copied in any form or by any means graphic, electronic or mechanical, including photocopying without the writte permission of Populous architects in association. Any licence, expressed or implied, to use this document for any purpose whatsoever is restricted to the terms of the agreement or implied agreement between Populous and the instructing party. THIS DRAWING IS AN UNCONTROLLED COPY. UNLESS NOTED OTHERWISE DESCRIPTION POPULOUS<sup>®</sup> ABN 55 072 891 993 **SYDNEY** Level 02 78-84 Kippax Street Surry Hills, NSW 2010 AUSTRALIA t: +61(0) 2 8244 3450 f: +61(0) 7 3839 9188 www.populous.com E-mail: sport.au@populous.com PROJECT 7767 GWSAFWV TRF BLD 1 Olympic Blvd, Sydney Olympic Park NSW 2127 SHEET TITLE RCP PLAN PROJECT NUMBER COORDINATED APPROVED SCALE 100% @ A1 NORTH POINT 19.18 1:100 PHASE DRAWING NUMBER DA DA-25-0200 REVISION ORIGINAL SHEET SIZE A1 - 841mm x 594mm

FOR INFORMATION

REFERENCE MAP

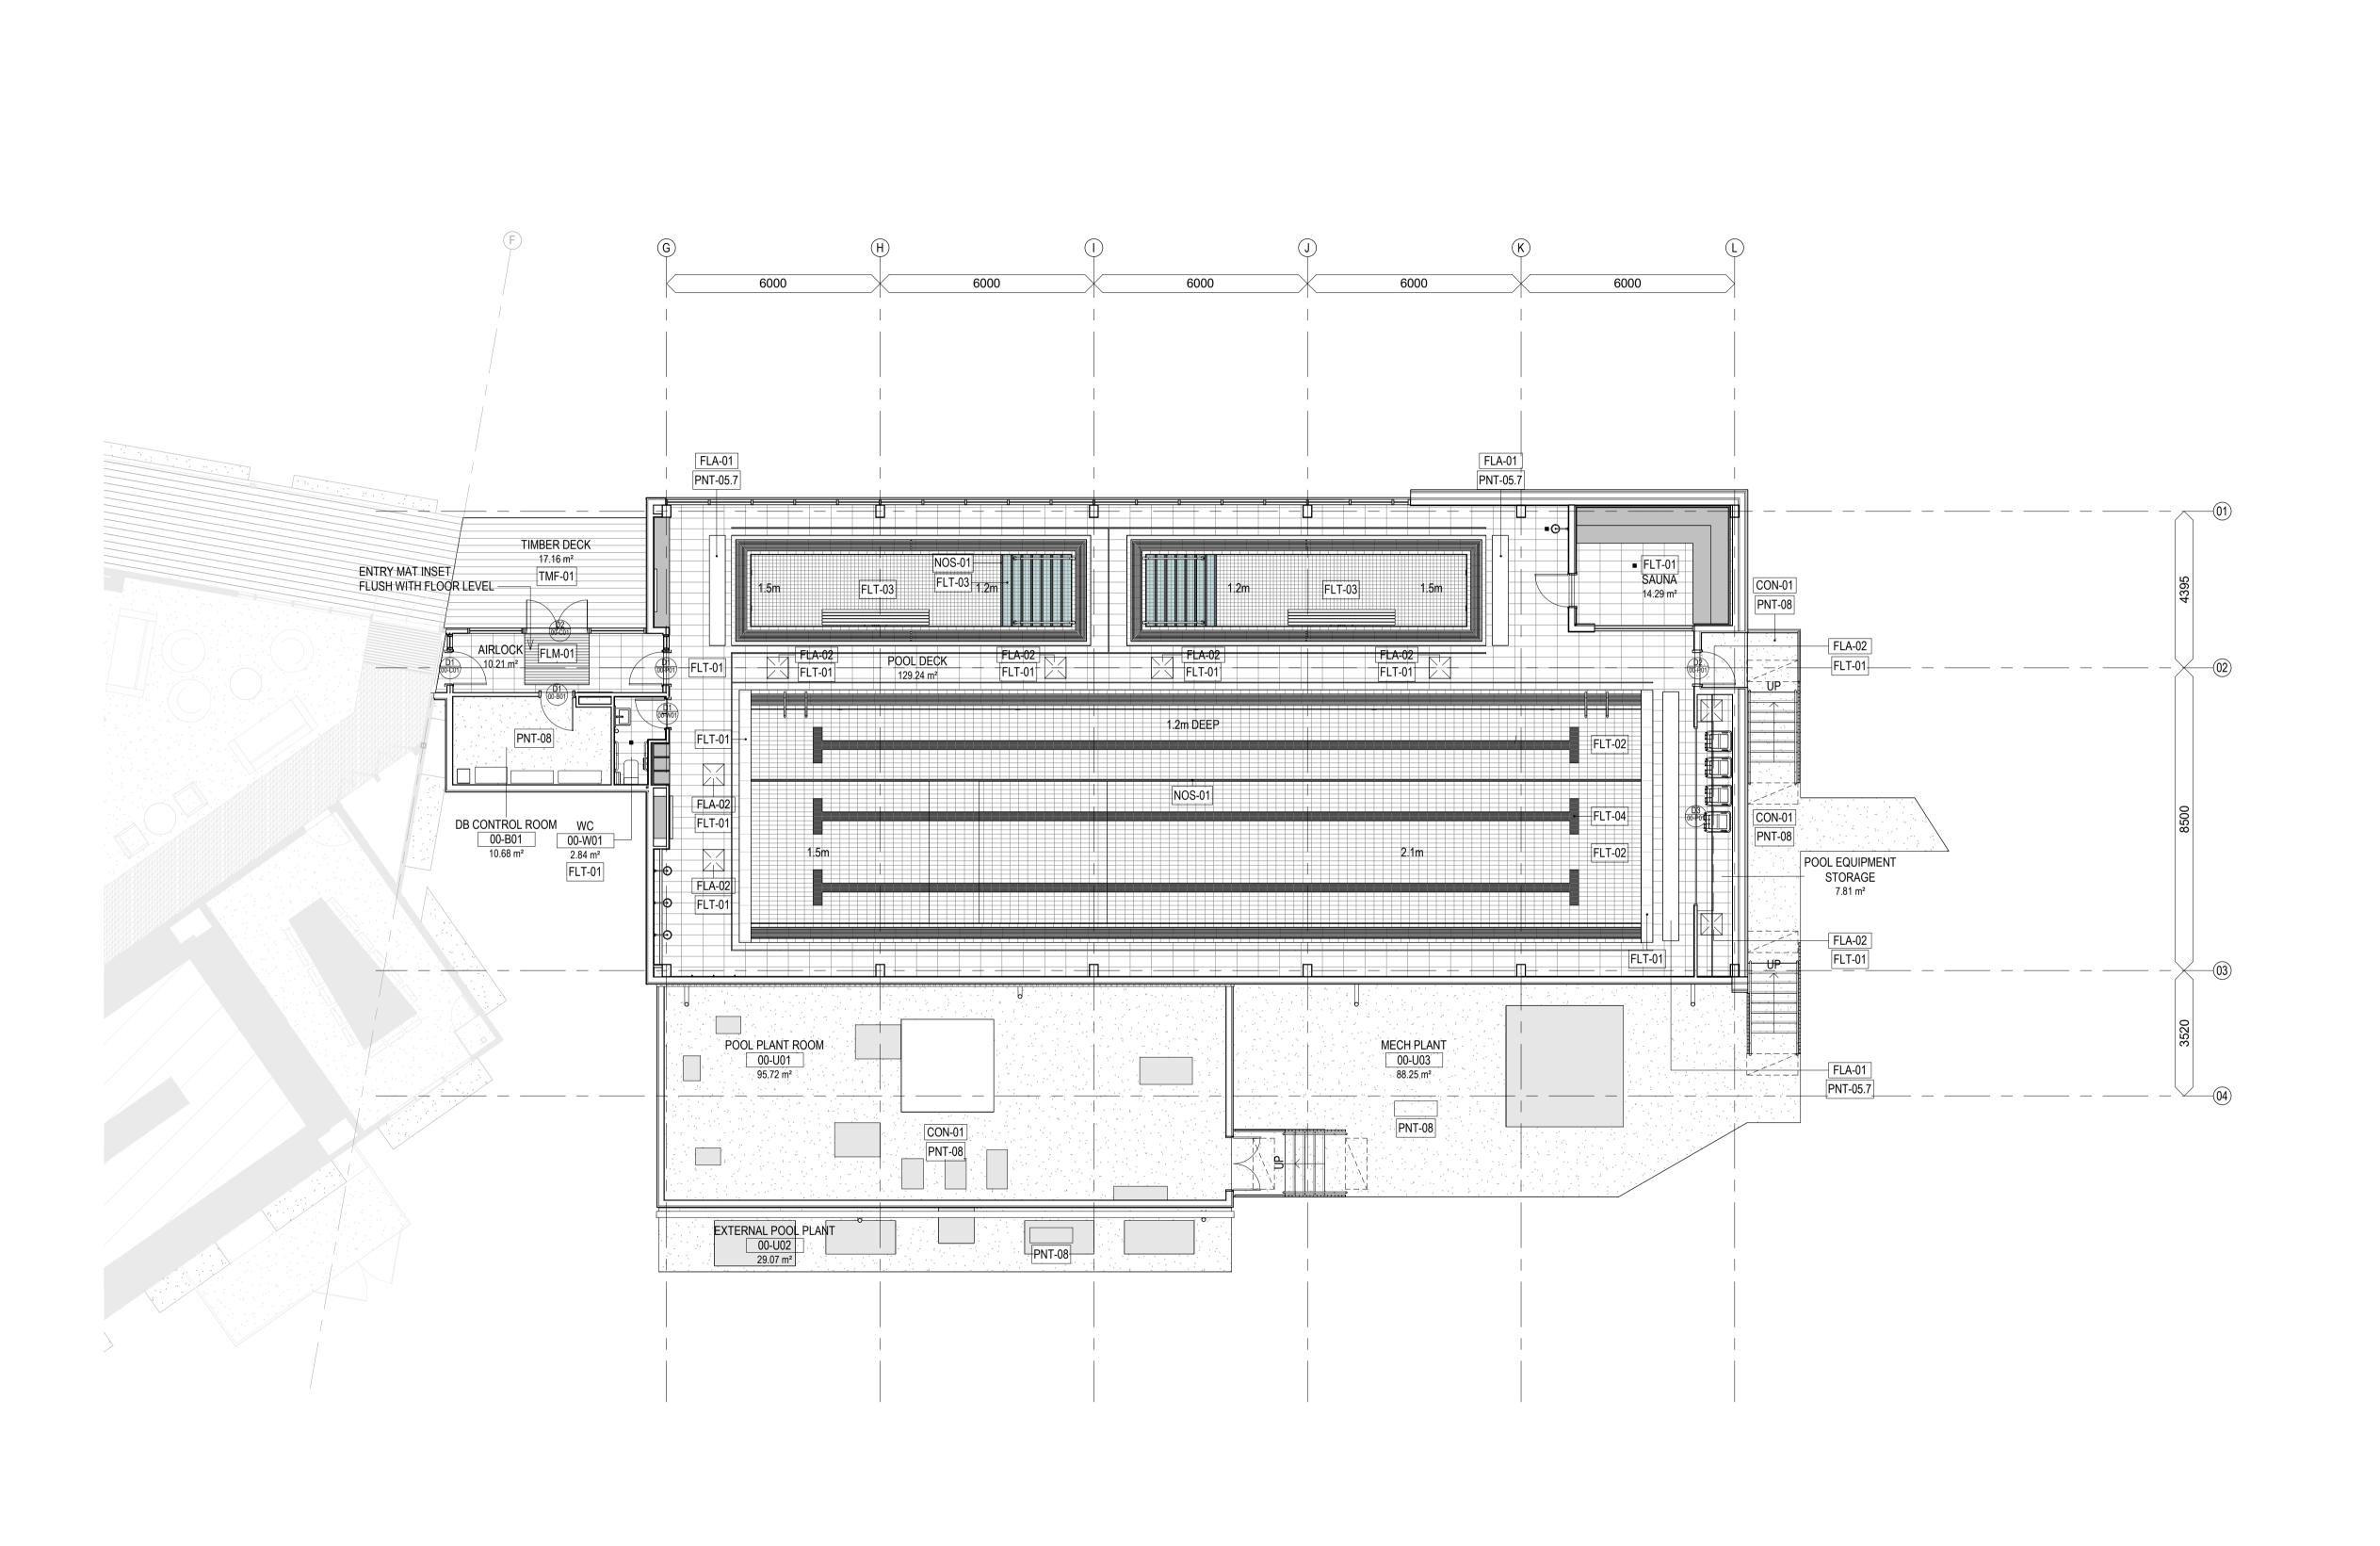


STRUCTURAL, CIVIL AND SERVICES ENGINEER PROJECT MANAGER FDC LANDSCAPE ARCHITECT COST CONSULTANT NOTES DISCLAIMER USE FIGURED DIMENSIONS ONLY DO NOT SCALE FROM DRAWING CHECK & VERIFY ALL DIMENSIONS
ON SITE BEFORE FABRICATION OR SET OUT. This drawing is diagrammatic and shows general arrangements. Any information involving measurement of the works shall be taken from documented dimensions on the architectural and structural drawings, workshop drawings by others and conditions on site. The works shall comply with the contract conditions and Statutory Regulations. All rights reserved. This work is copyright and cannot be reproduced or copied in any form or by any means graphic, electronic or mechanical, including photocopying without the writte permission of Populous architects in association. Any licence, expressed or implied, to use this document for any purpose whatsoever is restricted to the terms of the agreement or implied agreement between Populous and the instructing party. THIS DRAWING IS AN UNCONTROLLED COPY. UNLESS NOTED OTHERWISE DESCRIPTION 1 FOR INFORMATION & REVIEW
A FOR DA APPROVAL 15/12/2023 POPULOUS ABN 55 072 891 993 **SYDNEY** Level 02 78-84 Kippax Street Surry Hills, NSW 2010 AUSTRALIA t: +61(0) 2 8244 3450 f: +61(0) 7 3839 9188 www.populous.com E-mail: sport.au@populous.com PROJECT 7767 GWSAFWV TRF BLD 1 Olympic Blvd, Sydney Olympic Park NSW 2127 SHEET TITLE FLOOR FINISHES PLAN PROJECT NUMBER KD COORDINATED APPROVED SCALE 100% @ A1 NORTH POINT 19.18 1:100 PHASE DRAWING NUMBER
DA DA-23-0200 REVISION

REFERENCE MAP

ORIGINAL SHEET SIZE A1 - 841mm x 594mm


FOR INFORMATION

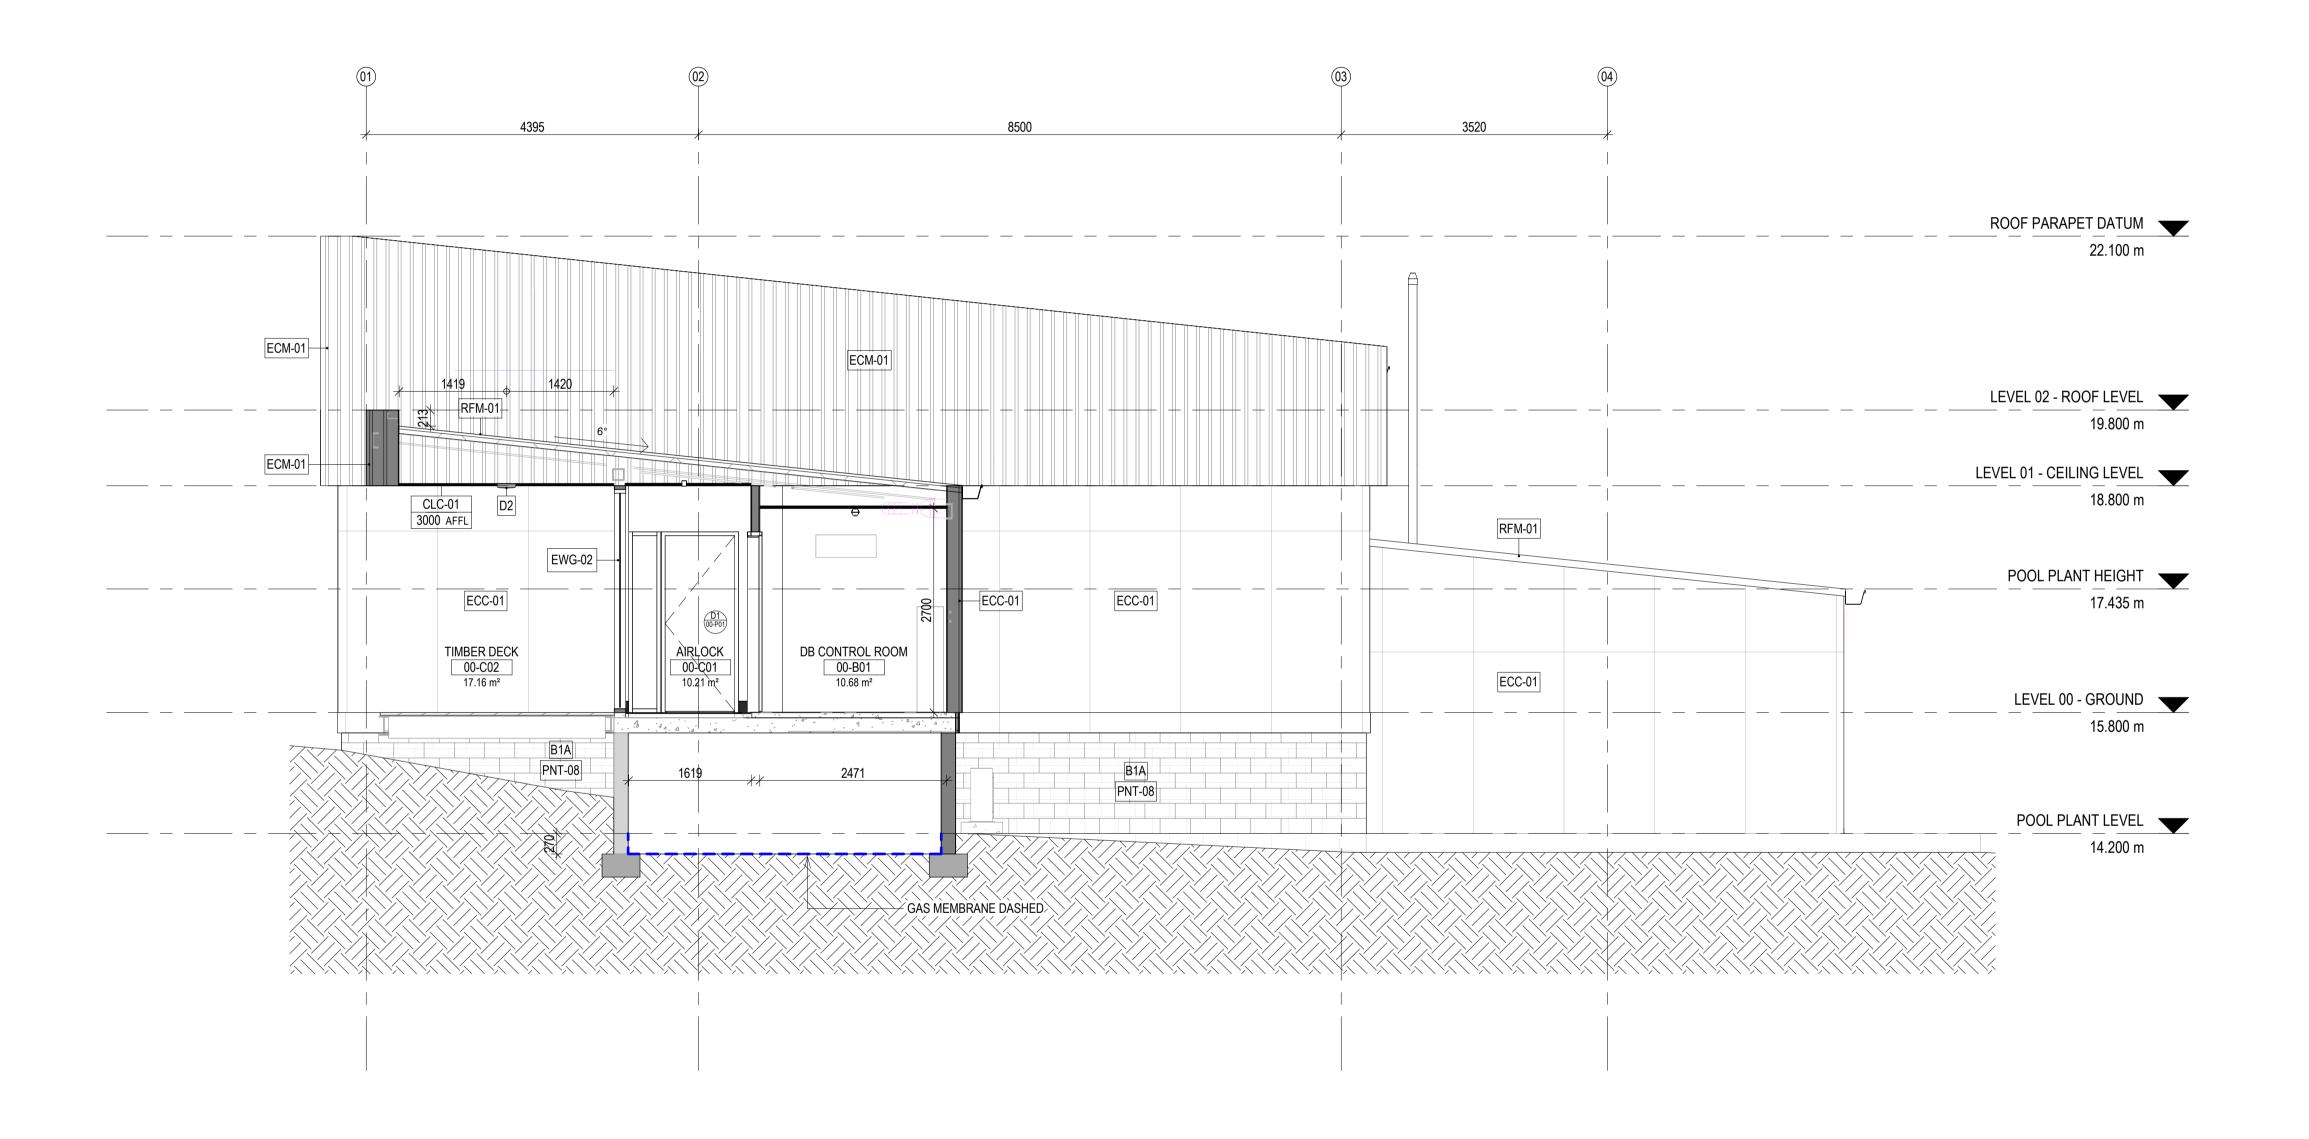

REFERENCE MAP STRUCTURAL, CIVIL AND SERVICES ENGINEER PROJECT MANAGER FDC LANDSCAPE ARCHITECT COST CONSULTANT NOTES DISCLAIMER USE FIGURED DIMENSIONS ONLY DO NOT SCALE FROM DRAWING CHECK & VERIFY ALL DIMENSIONS ON SITE BEFORE FABRICATION OR SET OUT. This drawing is diagrammatic and shows general arrangements.

Any information involving measurement of the works shall be taken from documented dimensions on the architectural and structural drawings, workshop drawings by others and conditions on site. The works shall comply with the contract conditions and Statutory Regulations. All rights reserved. This work is copyright and cannot be reproduced or copied in any form or by any means graphic, electronic or mechanical, including photocopying without the writte permission of Populous architects in association. Any licence, expressed or implied, to use this document for any purpose whatsoever is restricted to the terms of the agreement or implied agreement between Populous and the instructing party. THIS DRAWING IS AN UNCONTROLLED COPY. UNLESS NOTED OTHERWISE **DATE** 15/12/2023 REV DI
A FOR DA APPROVAL DESCRIPTION POPULOUS ABN 55 072 891 993 SYDNEY Level 02 78-84 Kippax Street Surry Hills, NSW 2010 AUSTRALIA t: +61(0) 2 8244 3450 f: +61(0) 7 3839 9188 www.populous.com E-mail: sport.au@populous.com PROJECT 7767 GWSAFWV TRF BLD 1 Olympic Blvd, Sydney Olympic Park NSW 2127 SHEET TITLE AIRLOCK SHORT SECTION PROJECT NUMBER REVIEWED KD COORDINATED APPROVED SCALE 100% @ A1 NORTH POINT PHASE DRAWING NUMBER
DA DA-40-0003 REVISION | 응

FOR INFORMATION

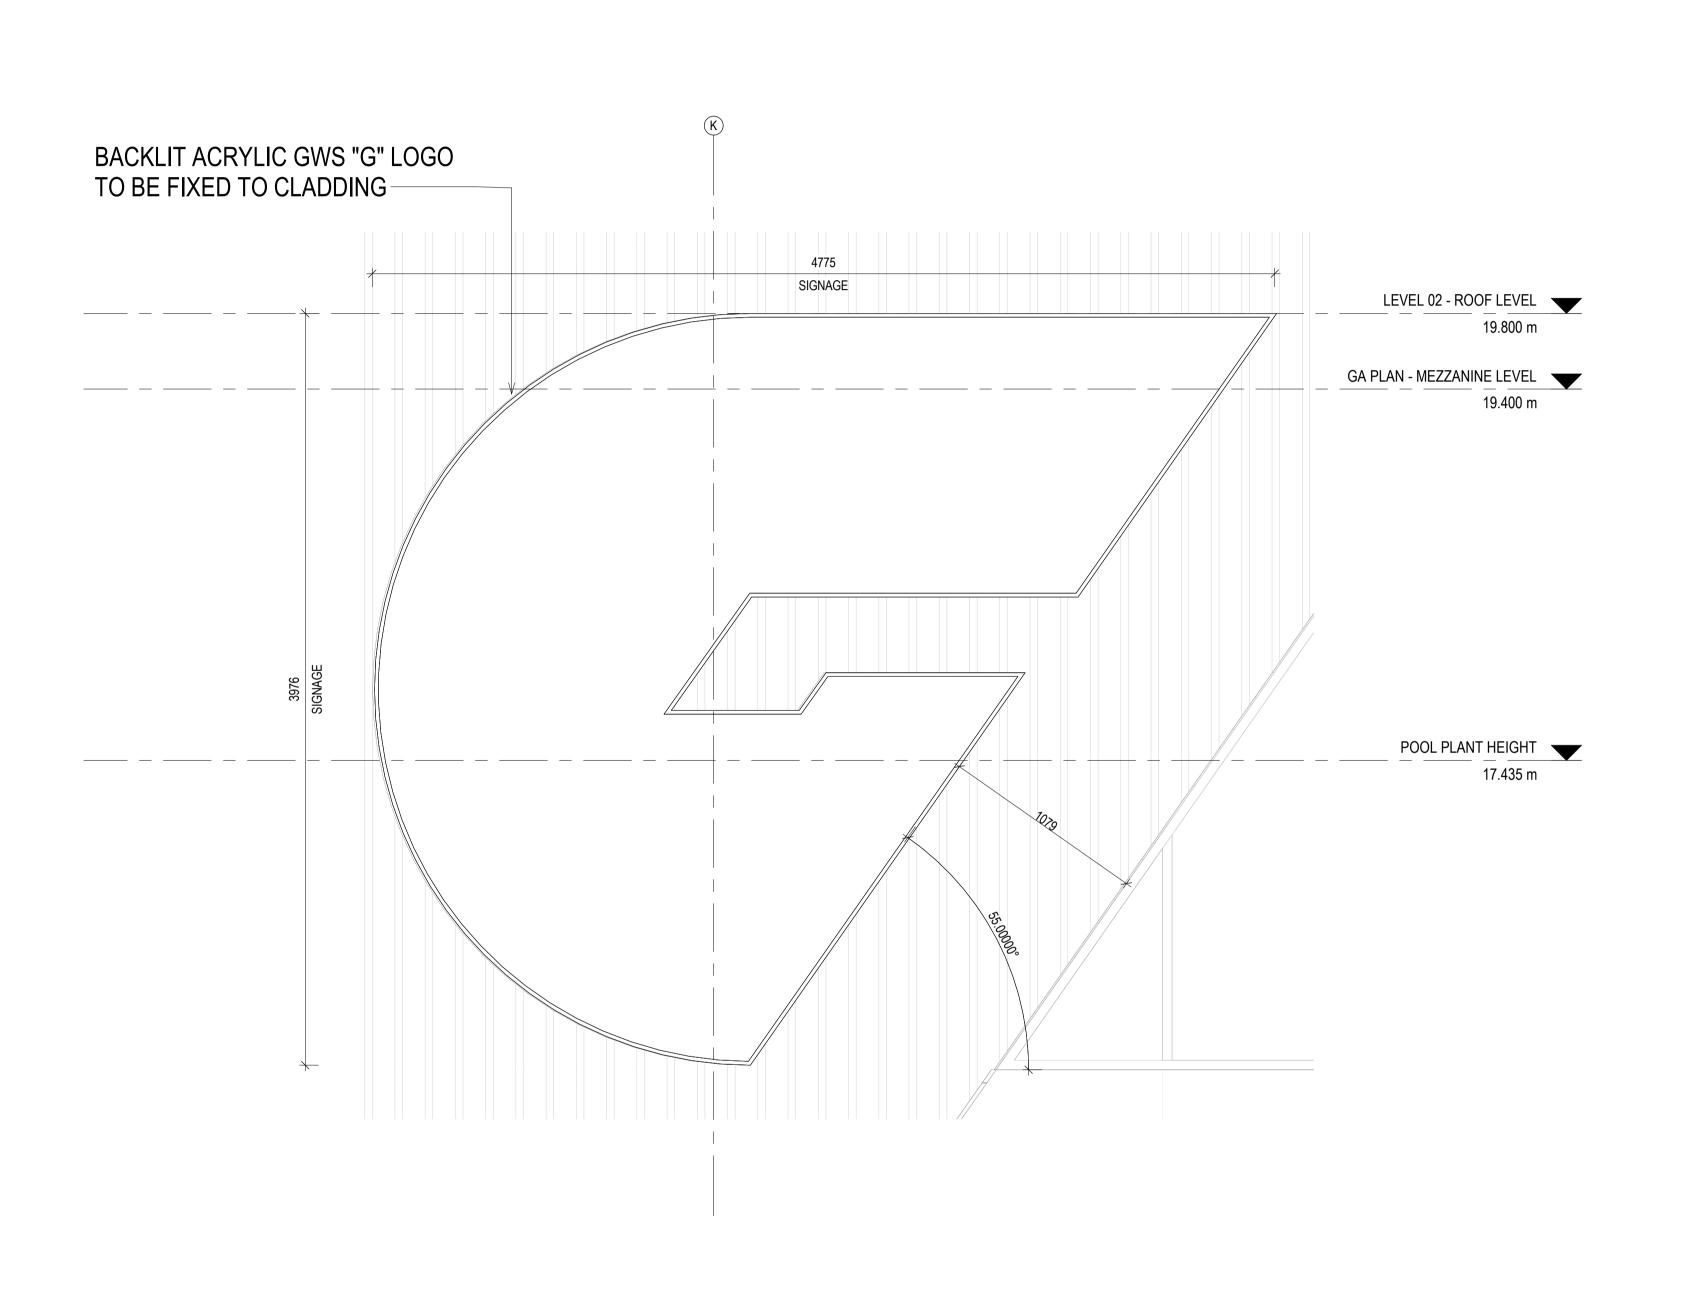

REFERENCE MAP FDC LANDSCAPE ARCHITECT COST CONSULTANT DISCLAIMER USE FIGURED DIMENSIONS ONLY DO NOT SCALE FROM DRAWING CHECK & VERIFY ALL DIMENSIONS ON SITE BEFORE FABRICATION OR SET OUT. This drawing is diagrammatic and shows general arrangements.
Any information involving measurement of the works shall be taken from documented dimensions on the architectural and structural drawings, workshop drawings by others and conditions on site. The works shall comply with the contract conditions and Statutory All rights reserved. This work is copyright and cannot be reproduced or copied in any form or by any means graphic, electronic or mechanical, including photocopying without the writter permission of Populous architects in association. Any licence, expressed or implied, to use this document for any purpose whatsoever is restricted to the terms of the agreement or implied agreement between Populous and the instructing party. THIS DRAWING IS AN UNCONTROLLED COPY. UNLESS NOTED OTHERWISE DESCRIPTION ABN 55 072 891 993 SYDNEY

POPULOUS

Level 02 78-84 Kippax Street Surry Hills, NSW 2010 AUSTRALIA t: +61(0) 2 8244 3450 f: +61(0) 7 3839 9188

www.populous.com E-mail: sport.au@populous.com PROJECT

7767 GWSAFWV TRF BLD 1 Olympic Blvd, Sydney Olympic Park NSW 2127

SHEET TITLE

EXTERNAL SIGNAGE DETAIL

PROJECT NUMBER COORDINATED APPROVED SCALE 100% @ A1 NORTH POINT PHASE DRAWING NUMBER
DA DA-60-0001 REVISION | 충

