


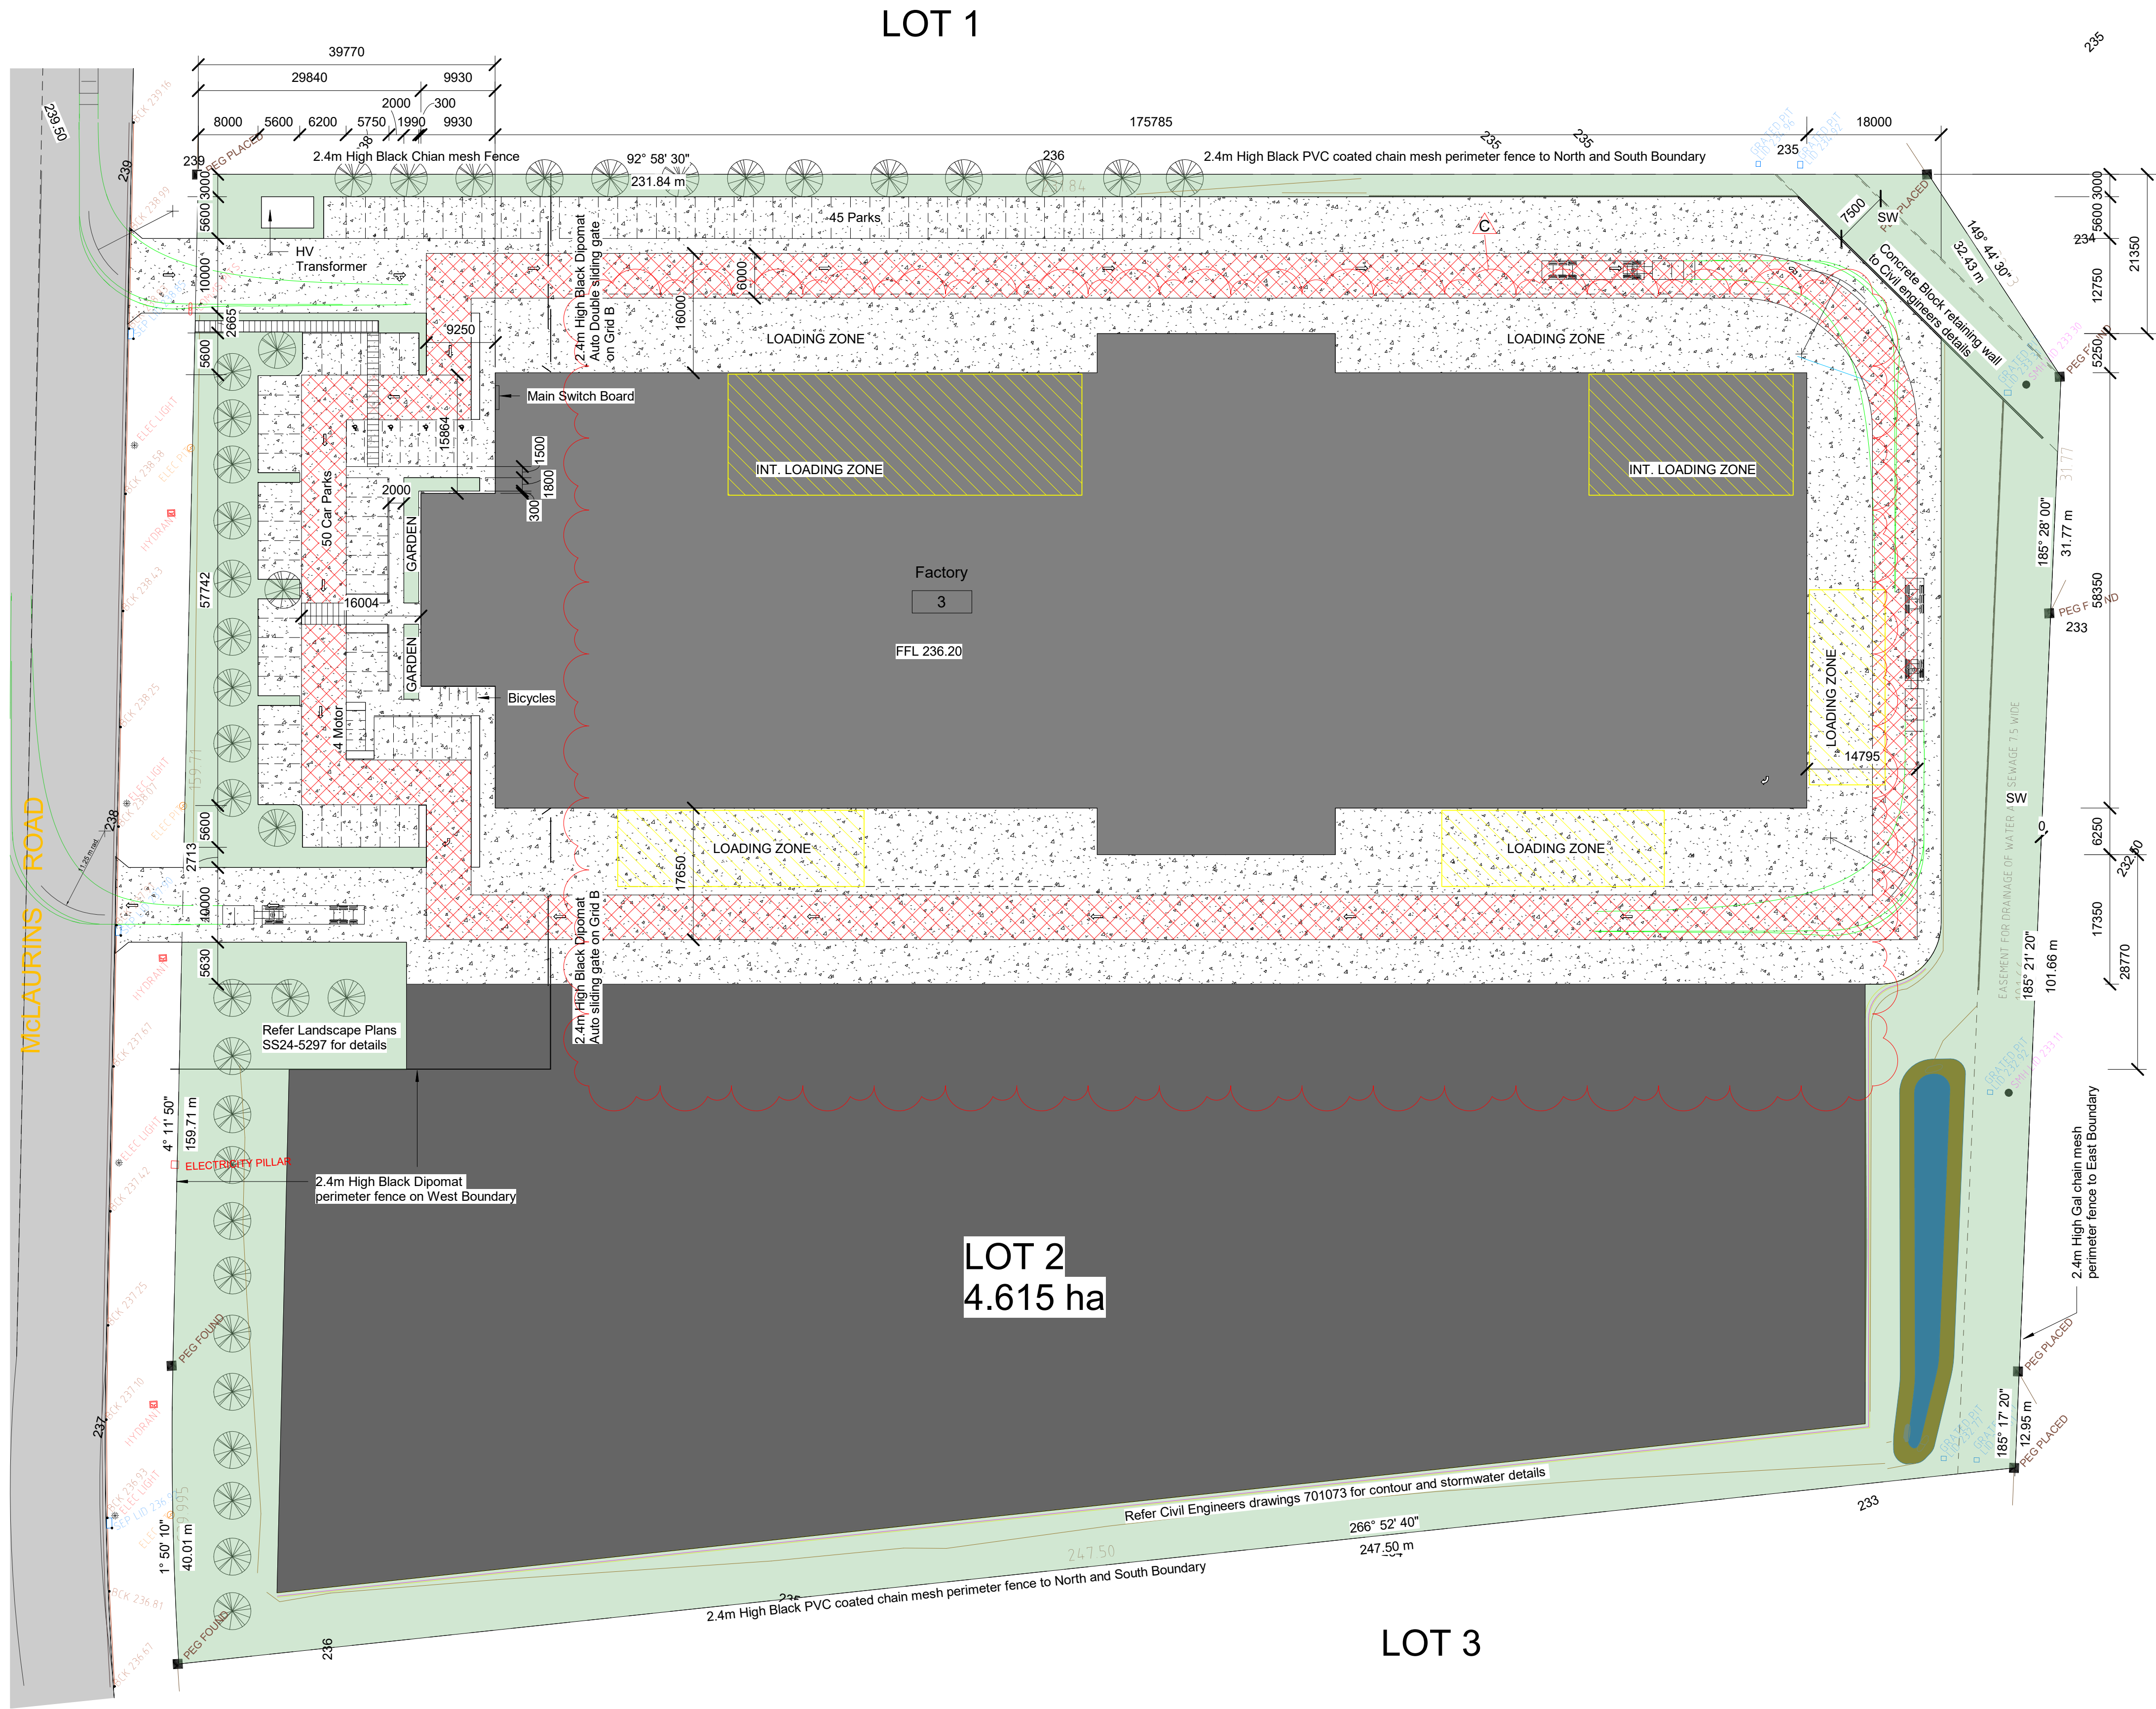

1 Site Plan
1 : 500



PO BOX 3490 ALBURY NSW 2640
MOBILE 0414 576 547
EMAIL travis@barkergroup.net.au

Revisions


No.	Description	Date
C	Equip & Trucks	9.08.2024


Client Name
NEXUS Barker

Project Name
New Premises
NEXUS Lot 2 - DP1276039
Ettamogah NSW 2640

Project number	2023 Nexus Lot 2
Project Date	19/08/2024
Drawn by	RB Checked by
Status	DA - Submission

Sheet Name	SITE LAYOUT
Sheet Number	
Revision No.	C
Scale @ A1	1 : 500

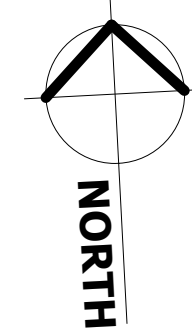

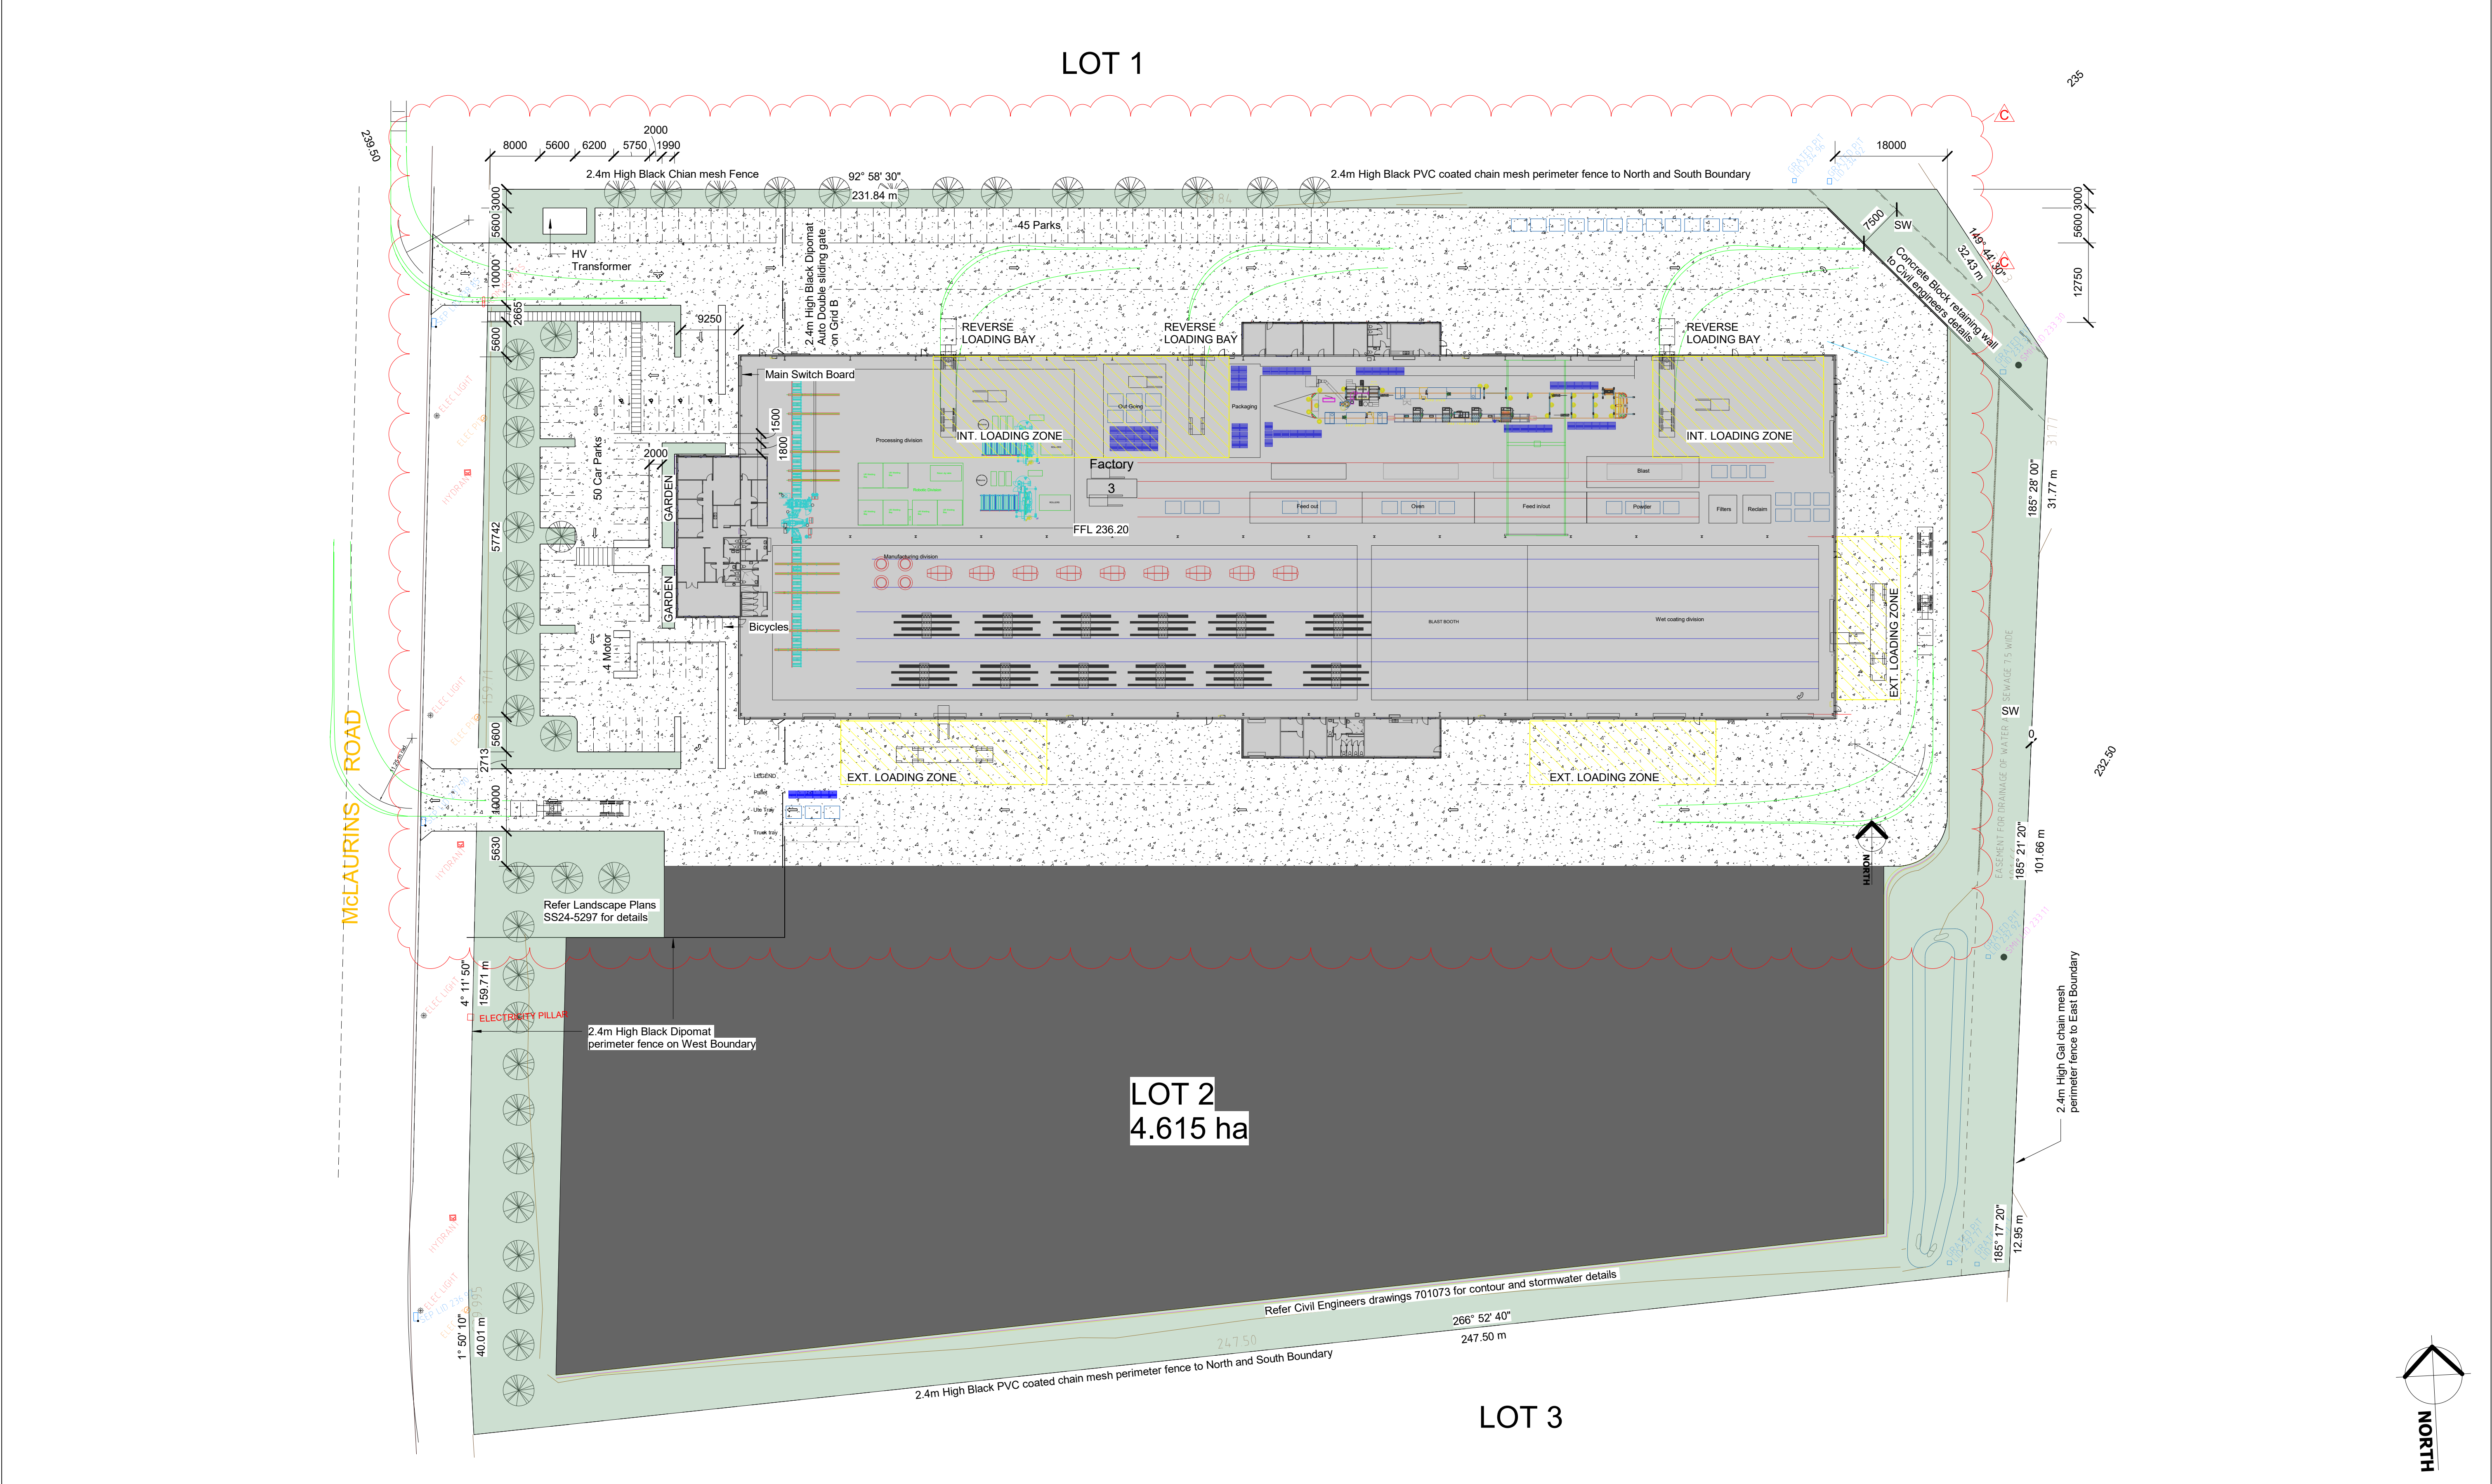

Barker GROUP PO BOX 3490 ALBURY NSW 2640 MOBILE 0414 576 547 EMAIL travis@barkergroup.net.au	Revisions		Client Name	NEXUS Barker			Sheet Name	TRUCK MOVEMENT			
	No.	Description	Date	Project Name	New Premises		Project number	2023 Nexus Lot 2			
	C	Equip & Trucks	9.08.2024	NEXUS Lot 2 - DP1276039		Project Date	19/08/2024		Sheet Number	A01.1	
				Ettamogah NSW 2640		Drawn by	RB	Checked by		Revision No.	C
						Status	DA - Submission		Scale @ A1	1 : 500	