



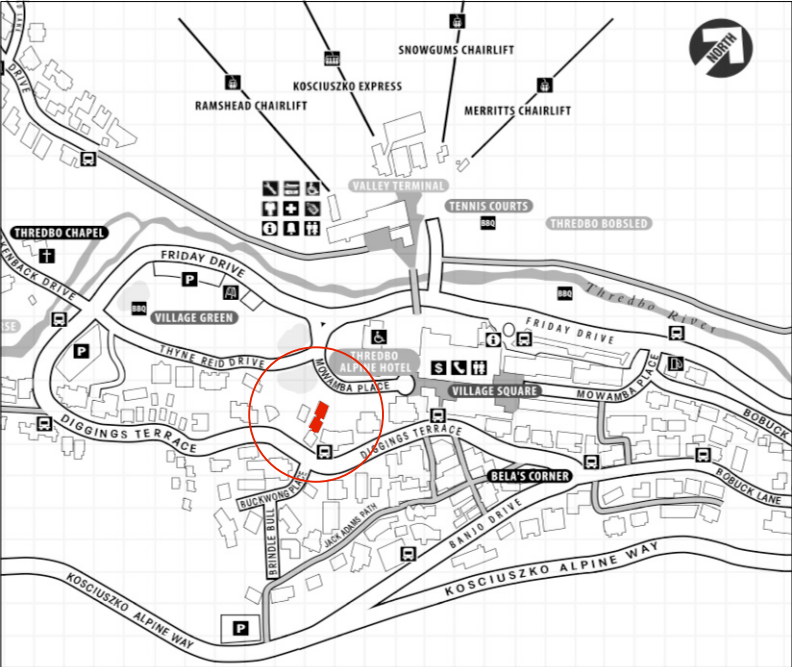


SOURCE: THREDBO VILLAGE RESORT MAP

LOCATION PLAN


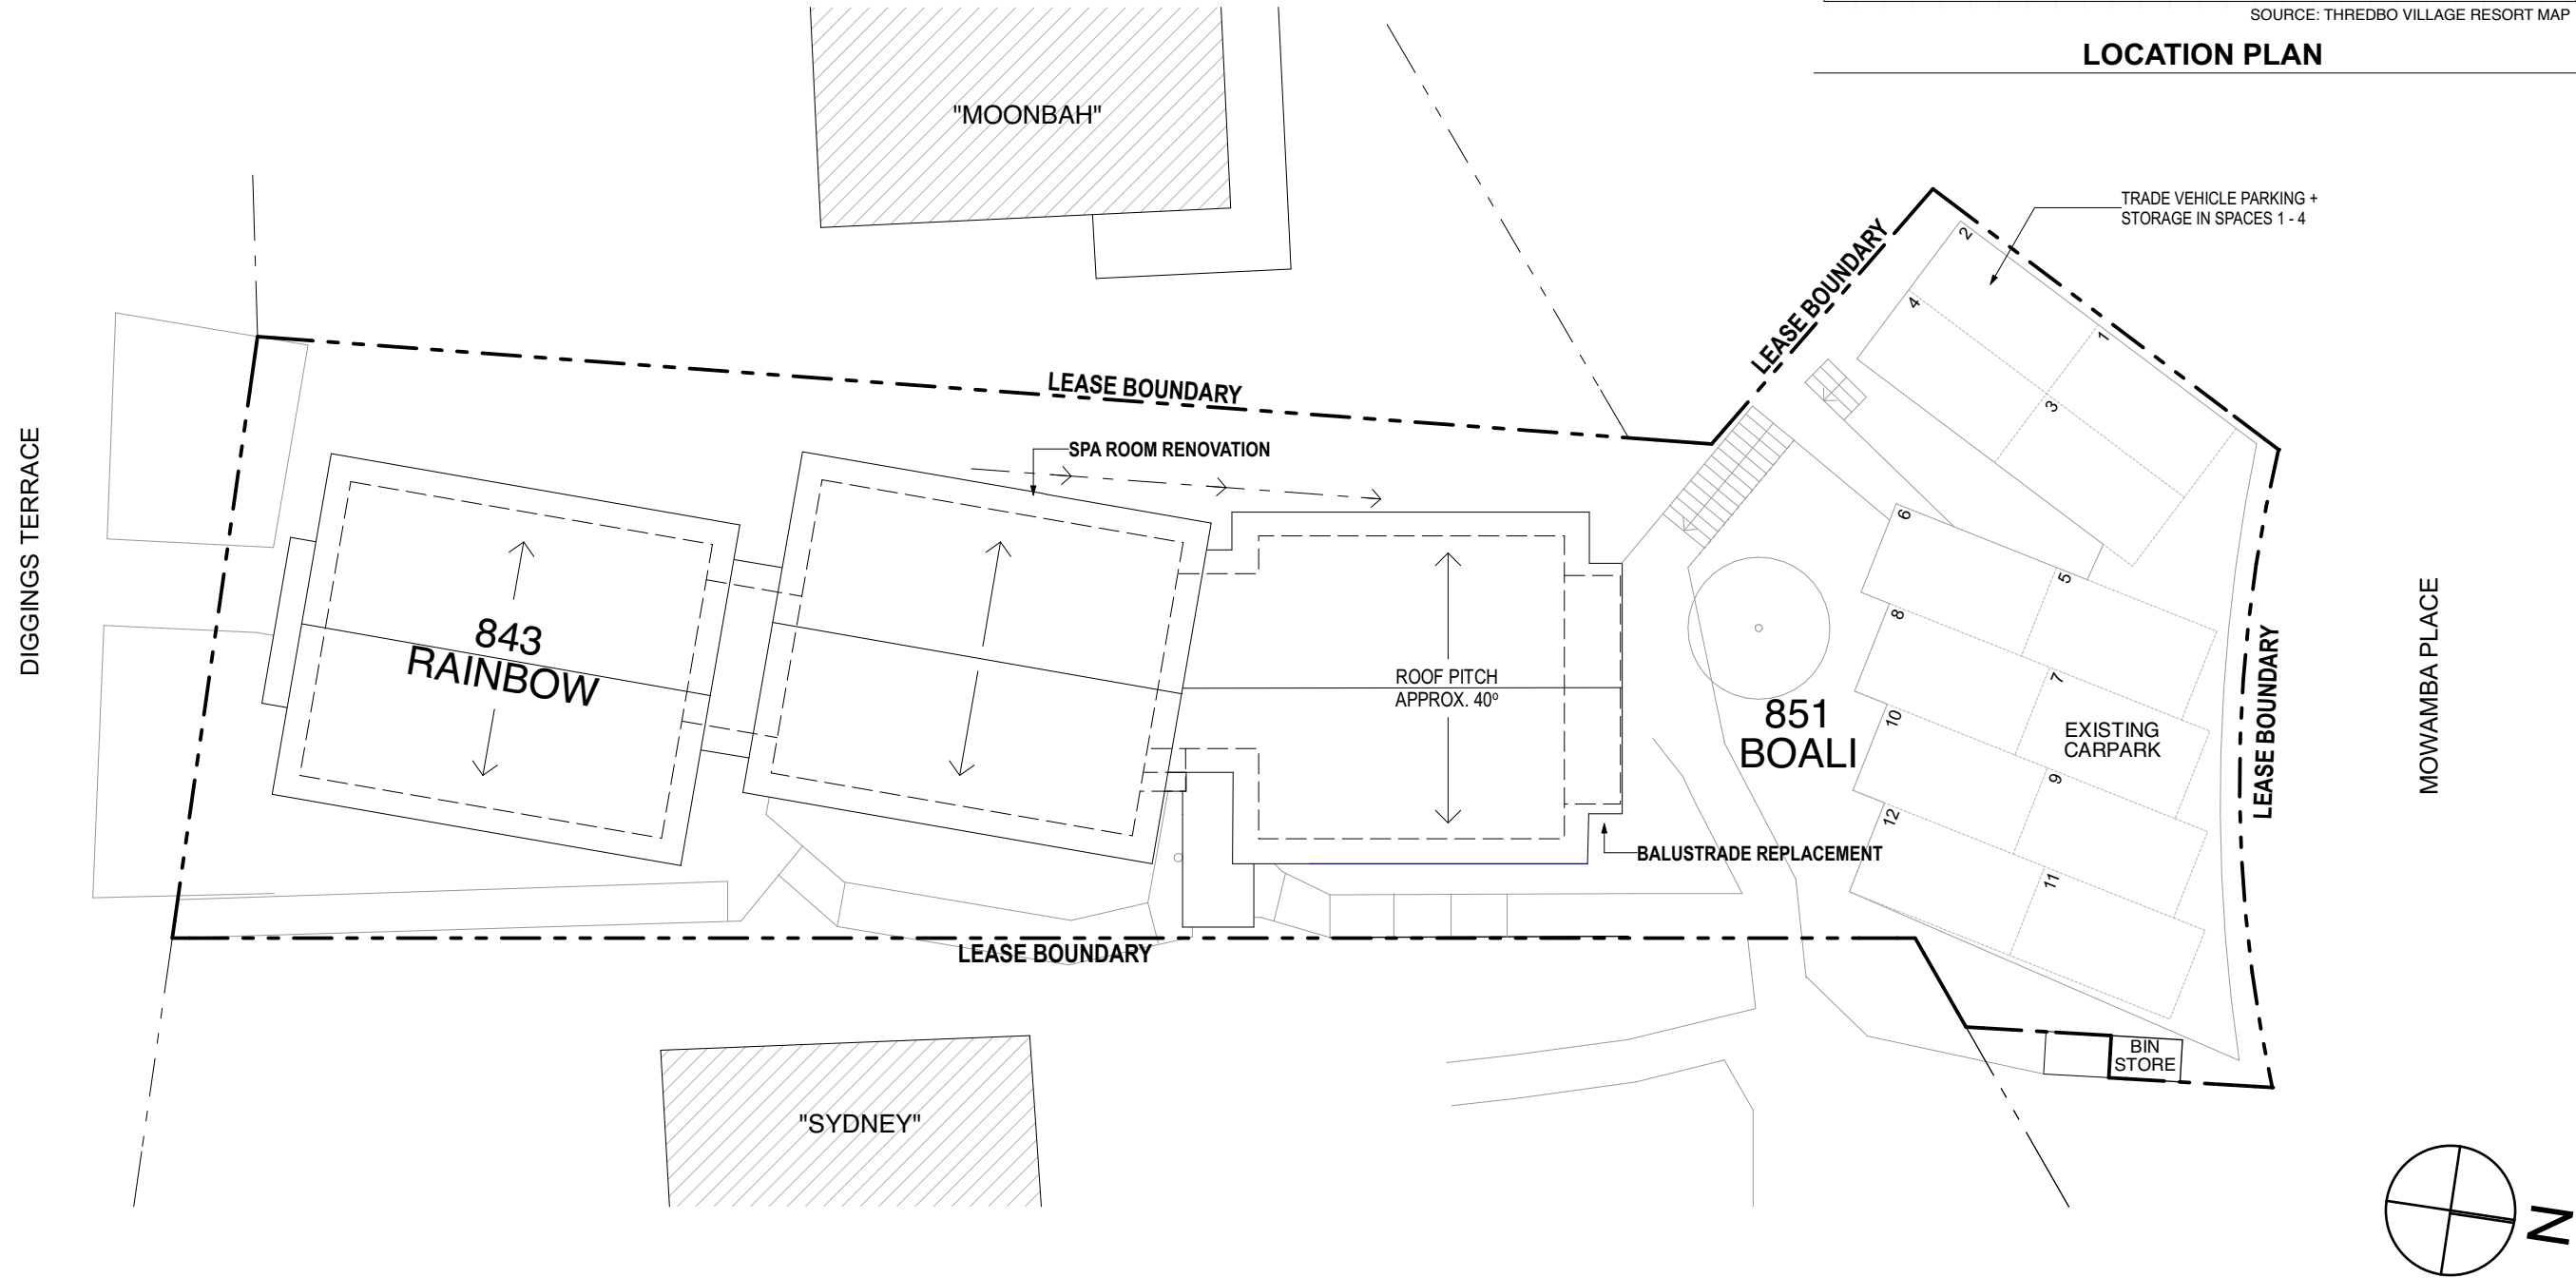


DATE	REV	DESCRIPTION
11/5/23	B	S4.55
13/6/23	C	S4.55 CHANGES
14/12/23	D	S4.55 (DEC 2023)
01/02/24	E	S4.55 (FEB 2024)


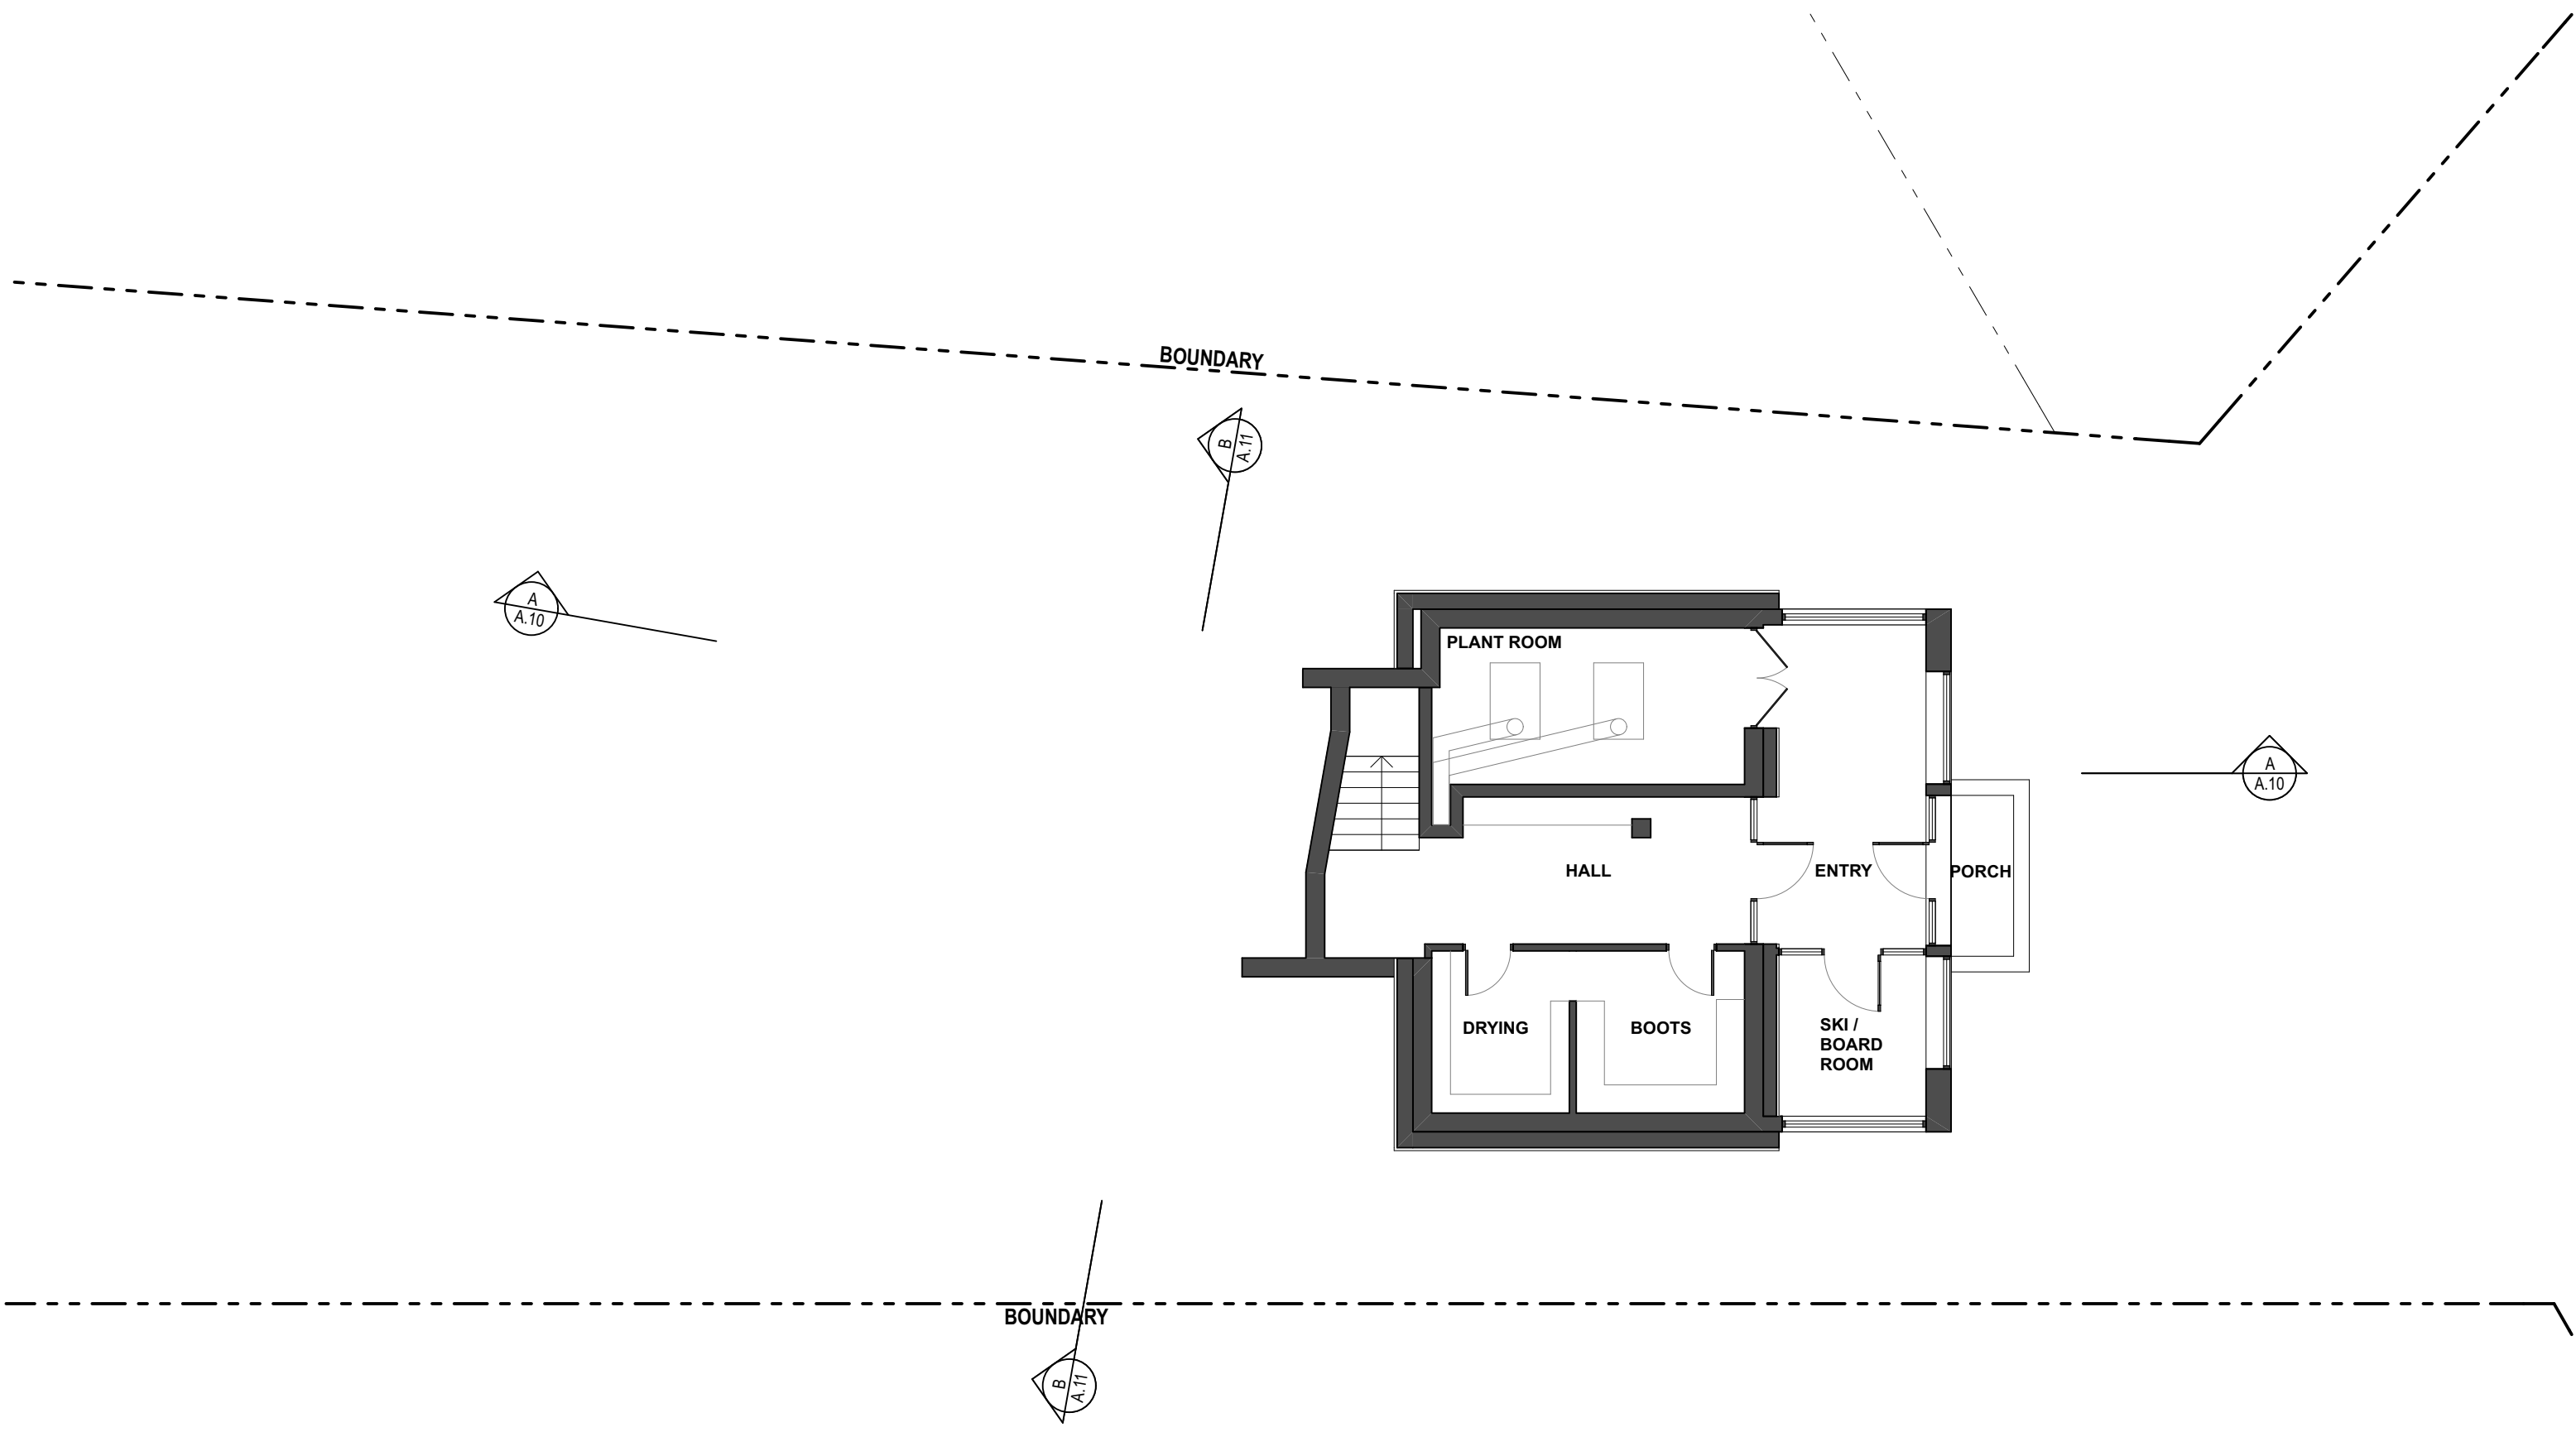


DATE	REV	DESCRIPTION
11/5/23	B	S4.55
13/6/23	C	S4.55 CHANGES
14/12/23	D	S4.55 (DEC 2023)
01/02/24	E	S4.55 (FEB 2024)



PROJECT RENOVATION BOALI SKI LODGE , MOWAMBA PLACE THREDBO NSW 2625 LOT 867 DP 1192567 FOR BOALI SKI CLUB	DRAWING TITLE ENTRY LEVEL		
	SCALE 1:100 @ A3	DRAWN BY SGIAB	PLOT DATE 1/2/24
	PROJECT NO. 1824	DRAWING NO. A.02	REVISION E

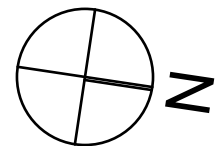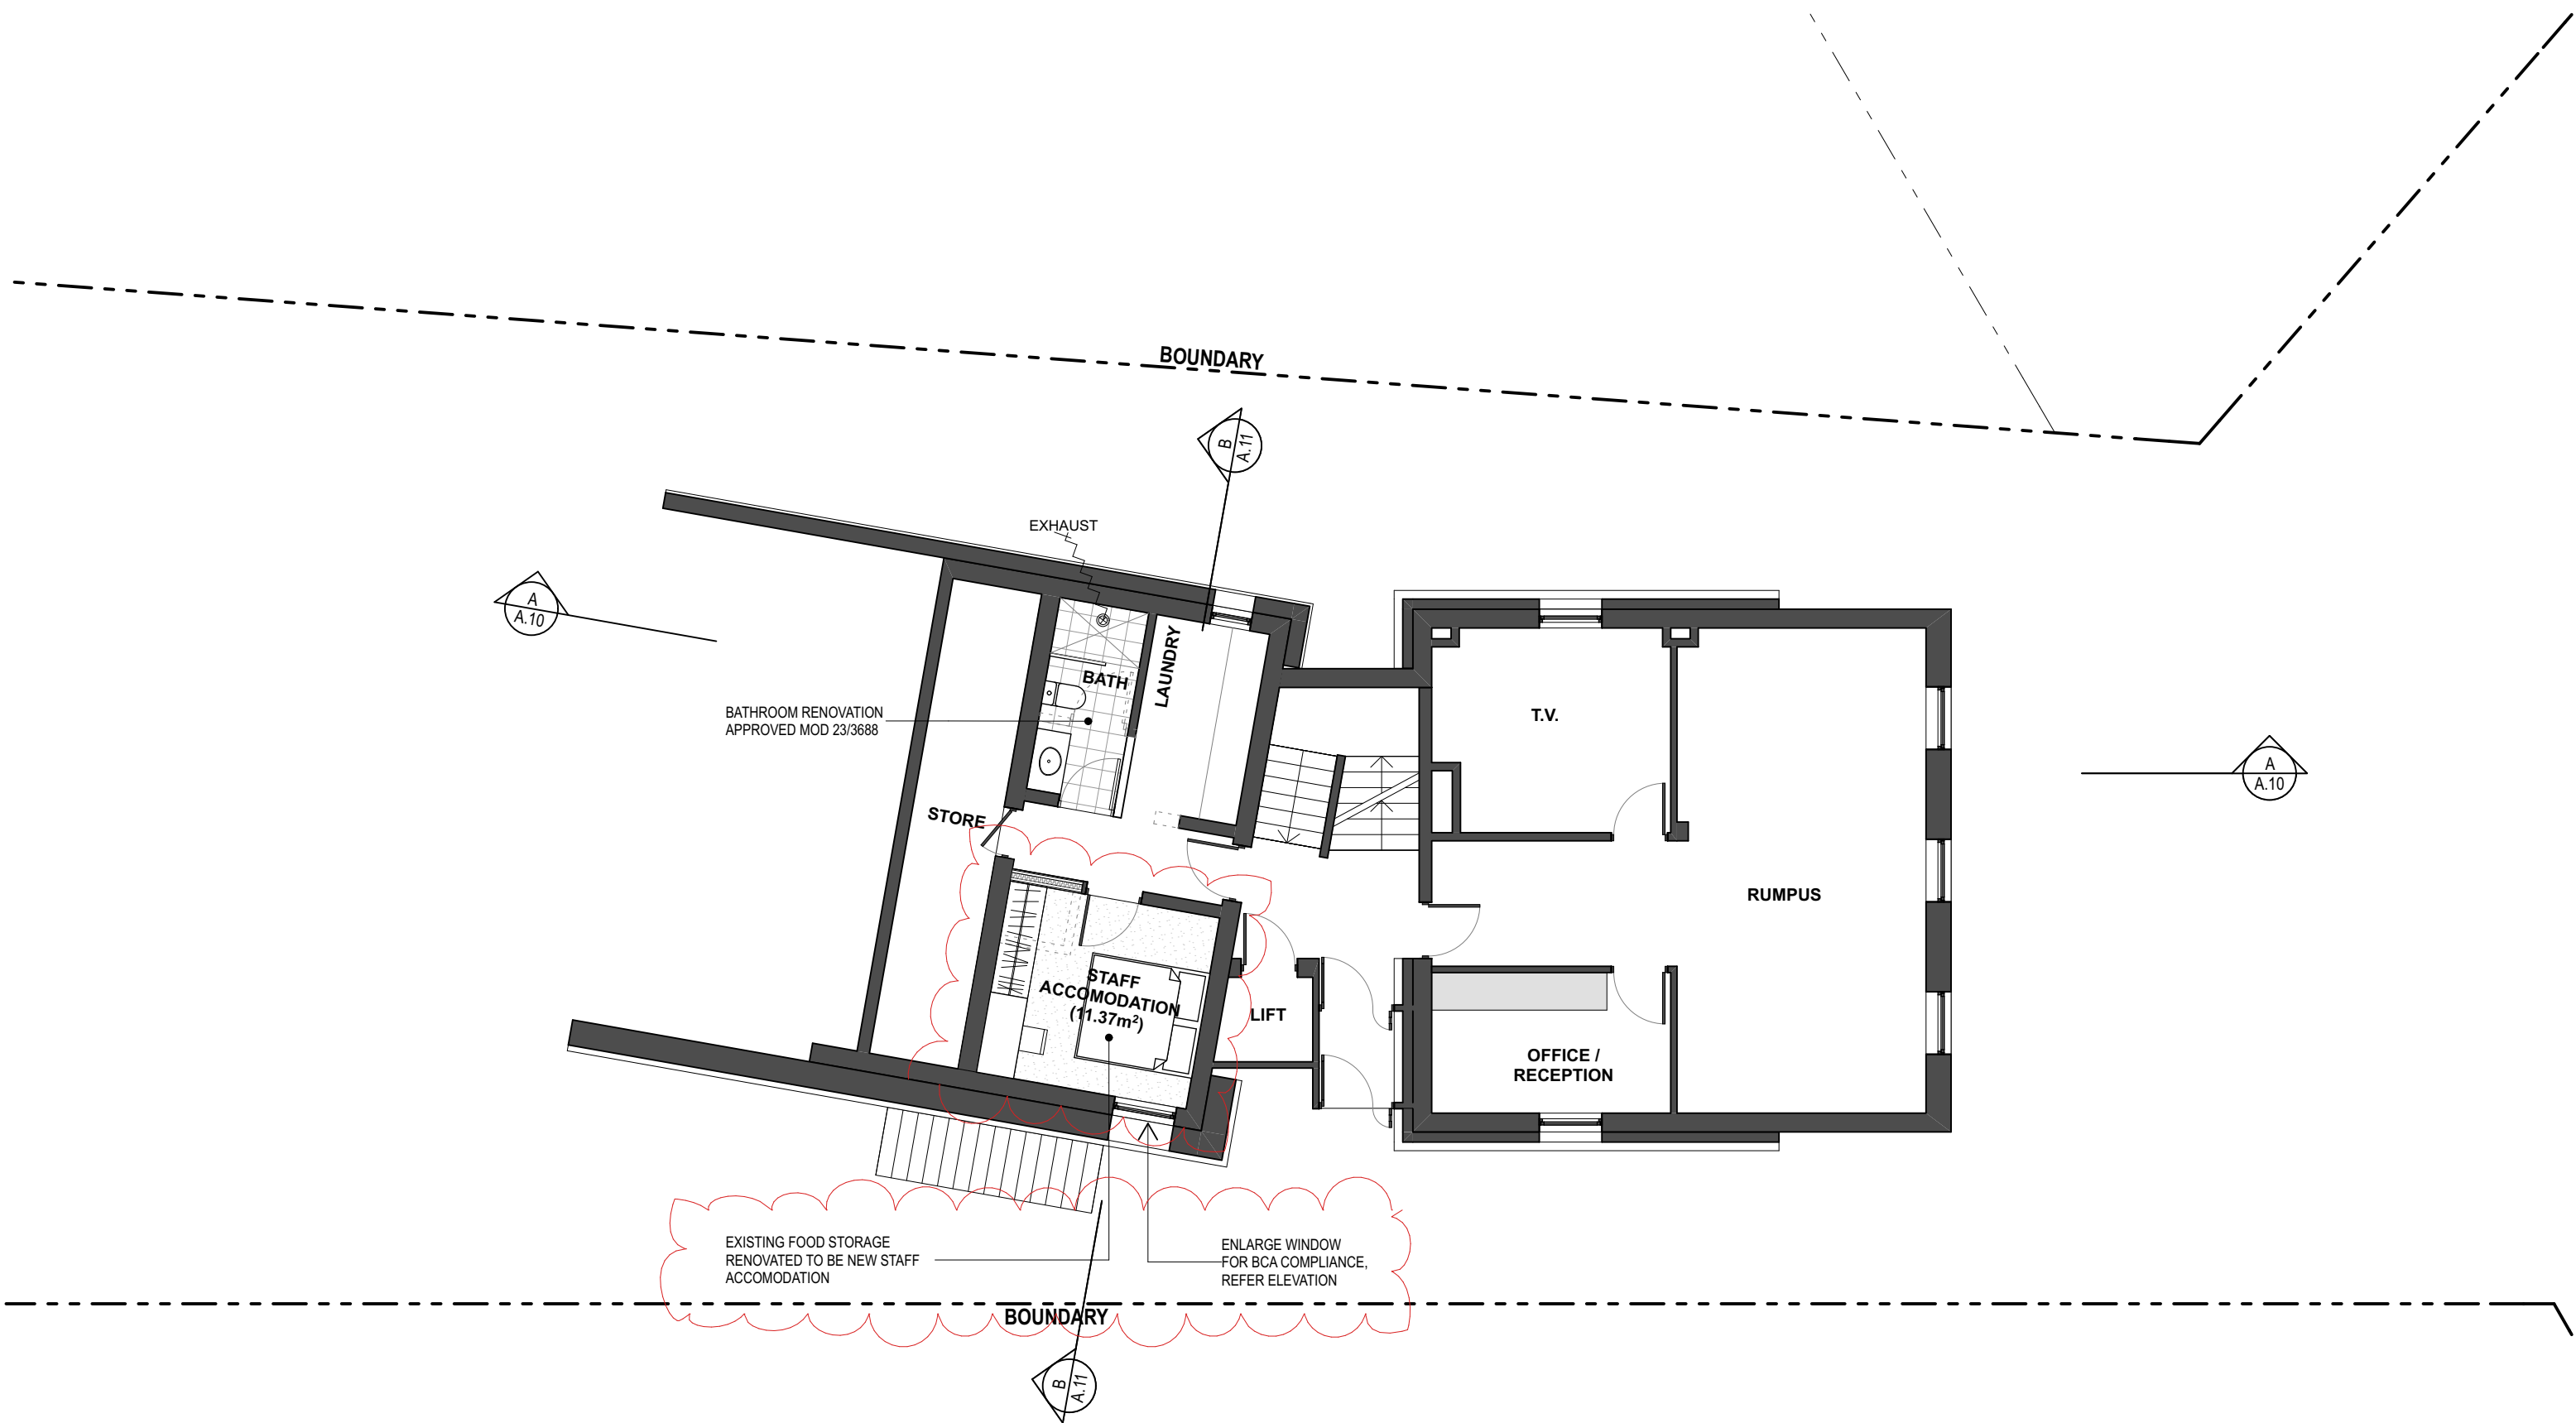





DATE	REV	DESCRIPTION
11/5/23	B	S4.55
13/6/23	C	S4.55 CHANGES
14/12/23	D	S4.55 (DEC 2023)
01/02/24	E	S4.55 (FEB 2024)

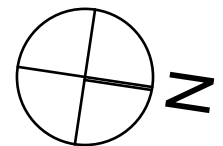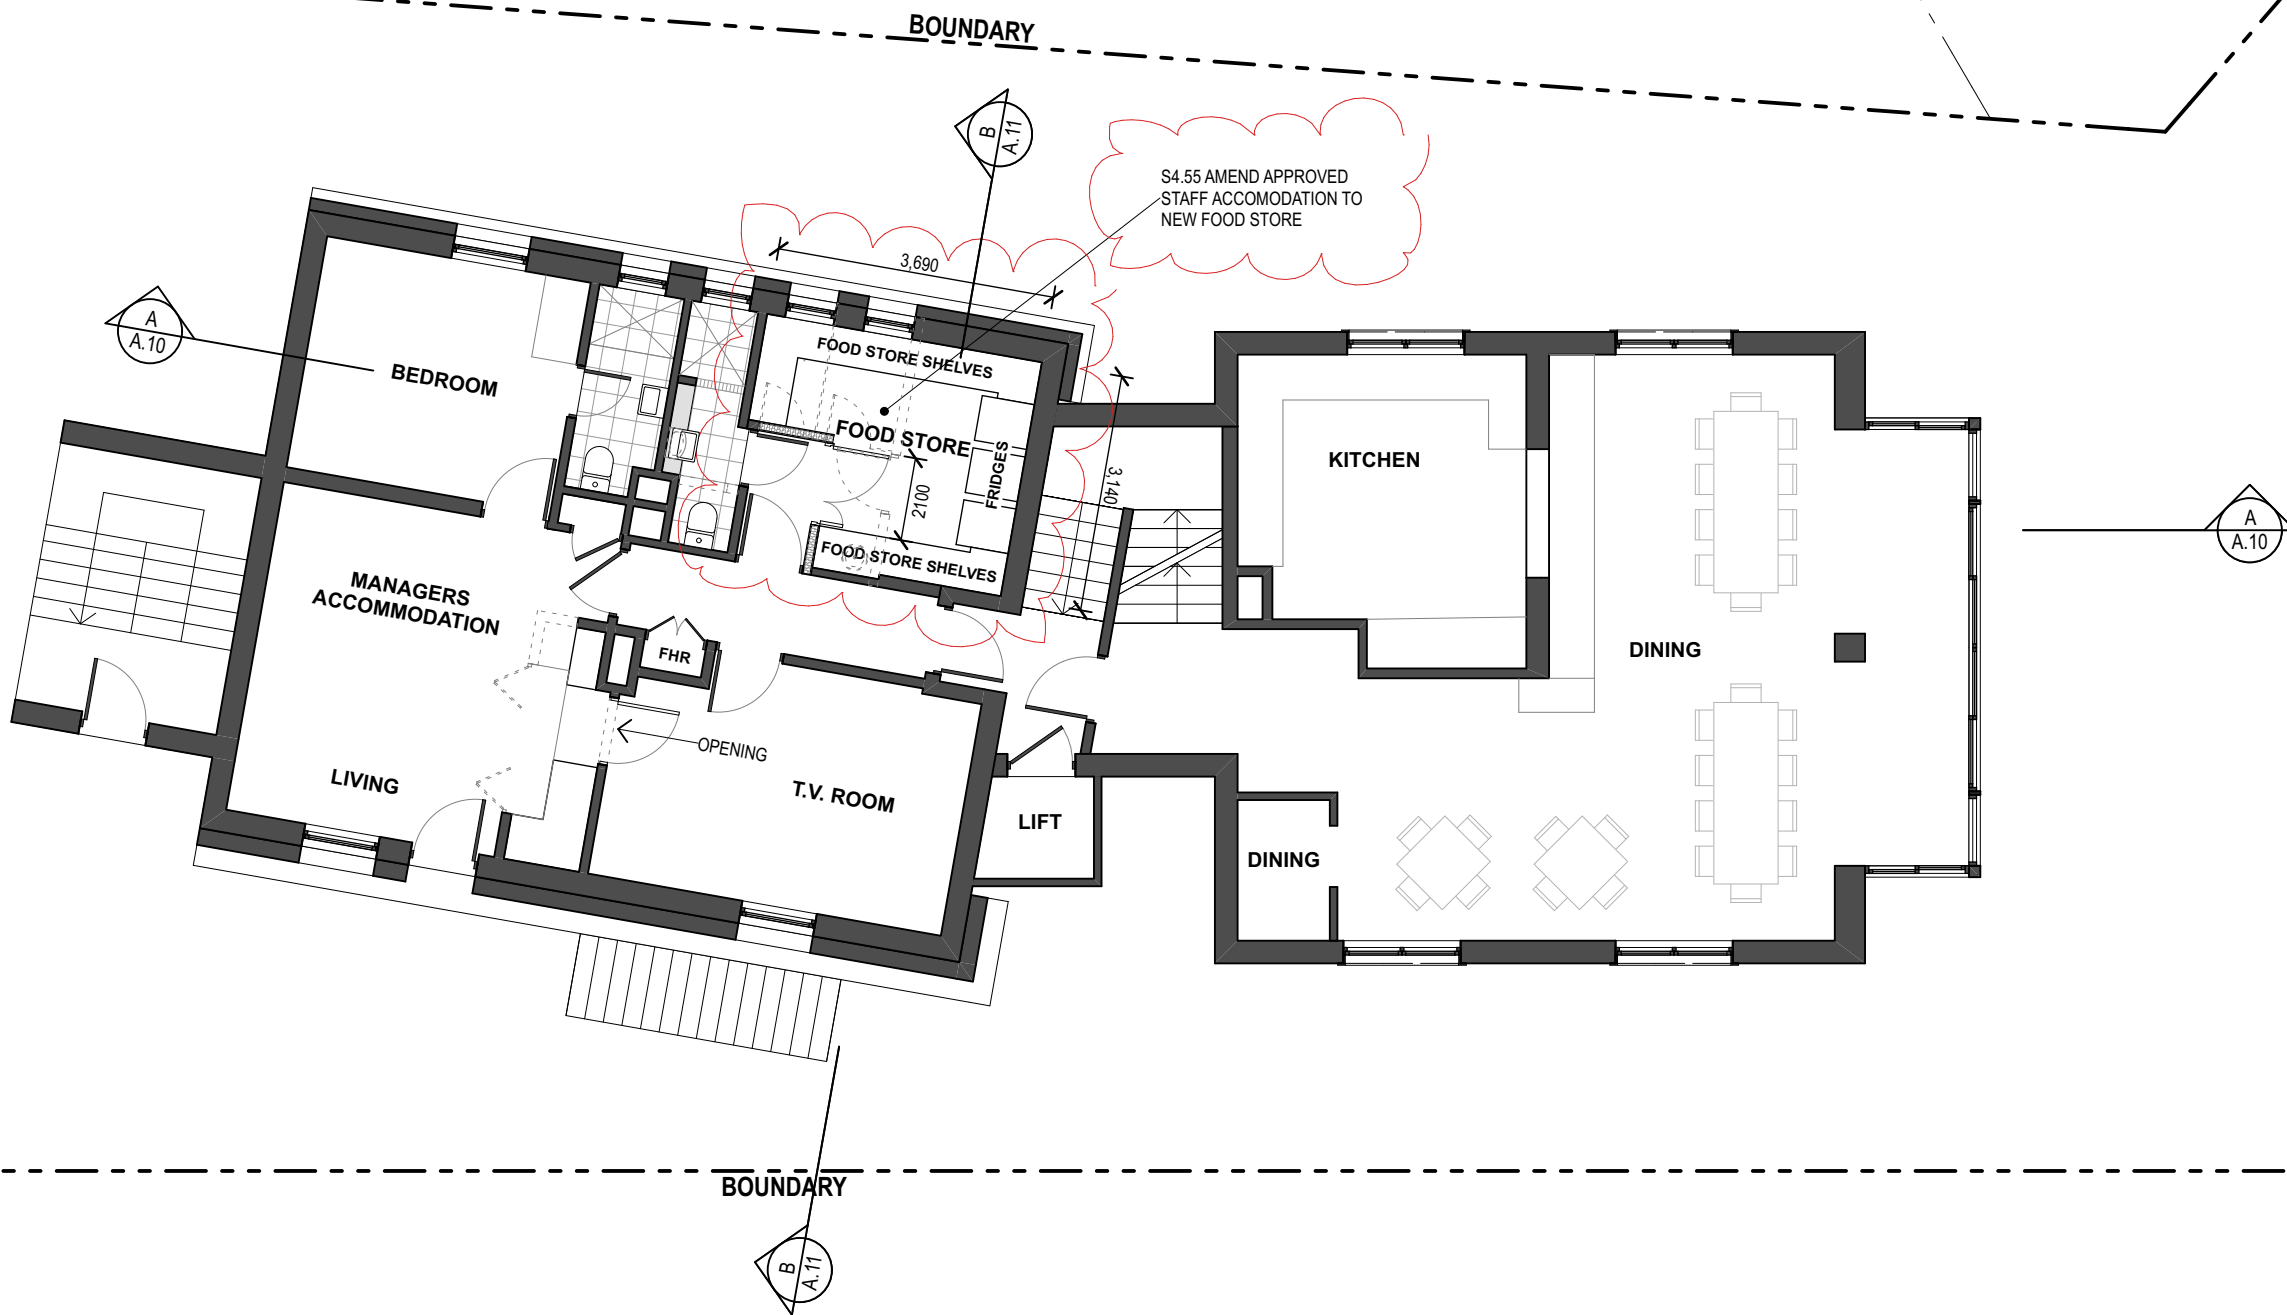


DATE	REV	DESCRIPTION
11/5/23	B	S4.55
13/6/23	C	S4.55 CHANGES
14/12/23	D	S4.55 (DEC 2023)
01/02/24	E	S4.55 (FEB 2024)

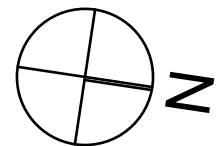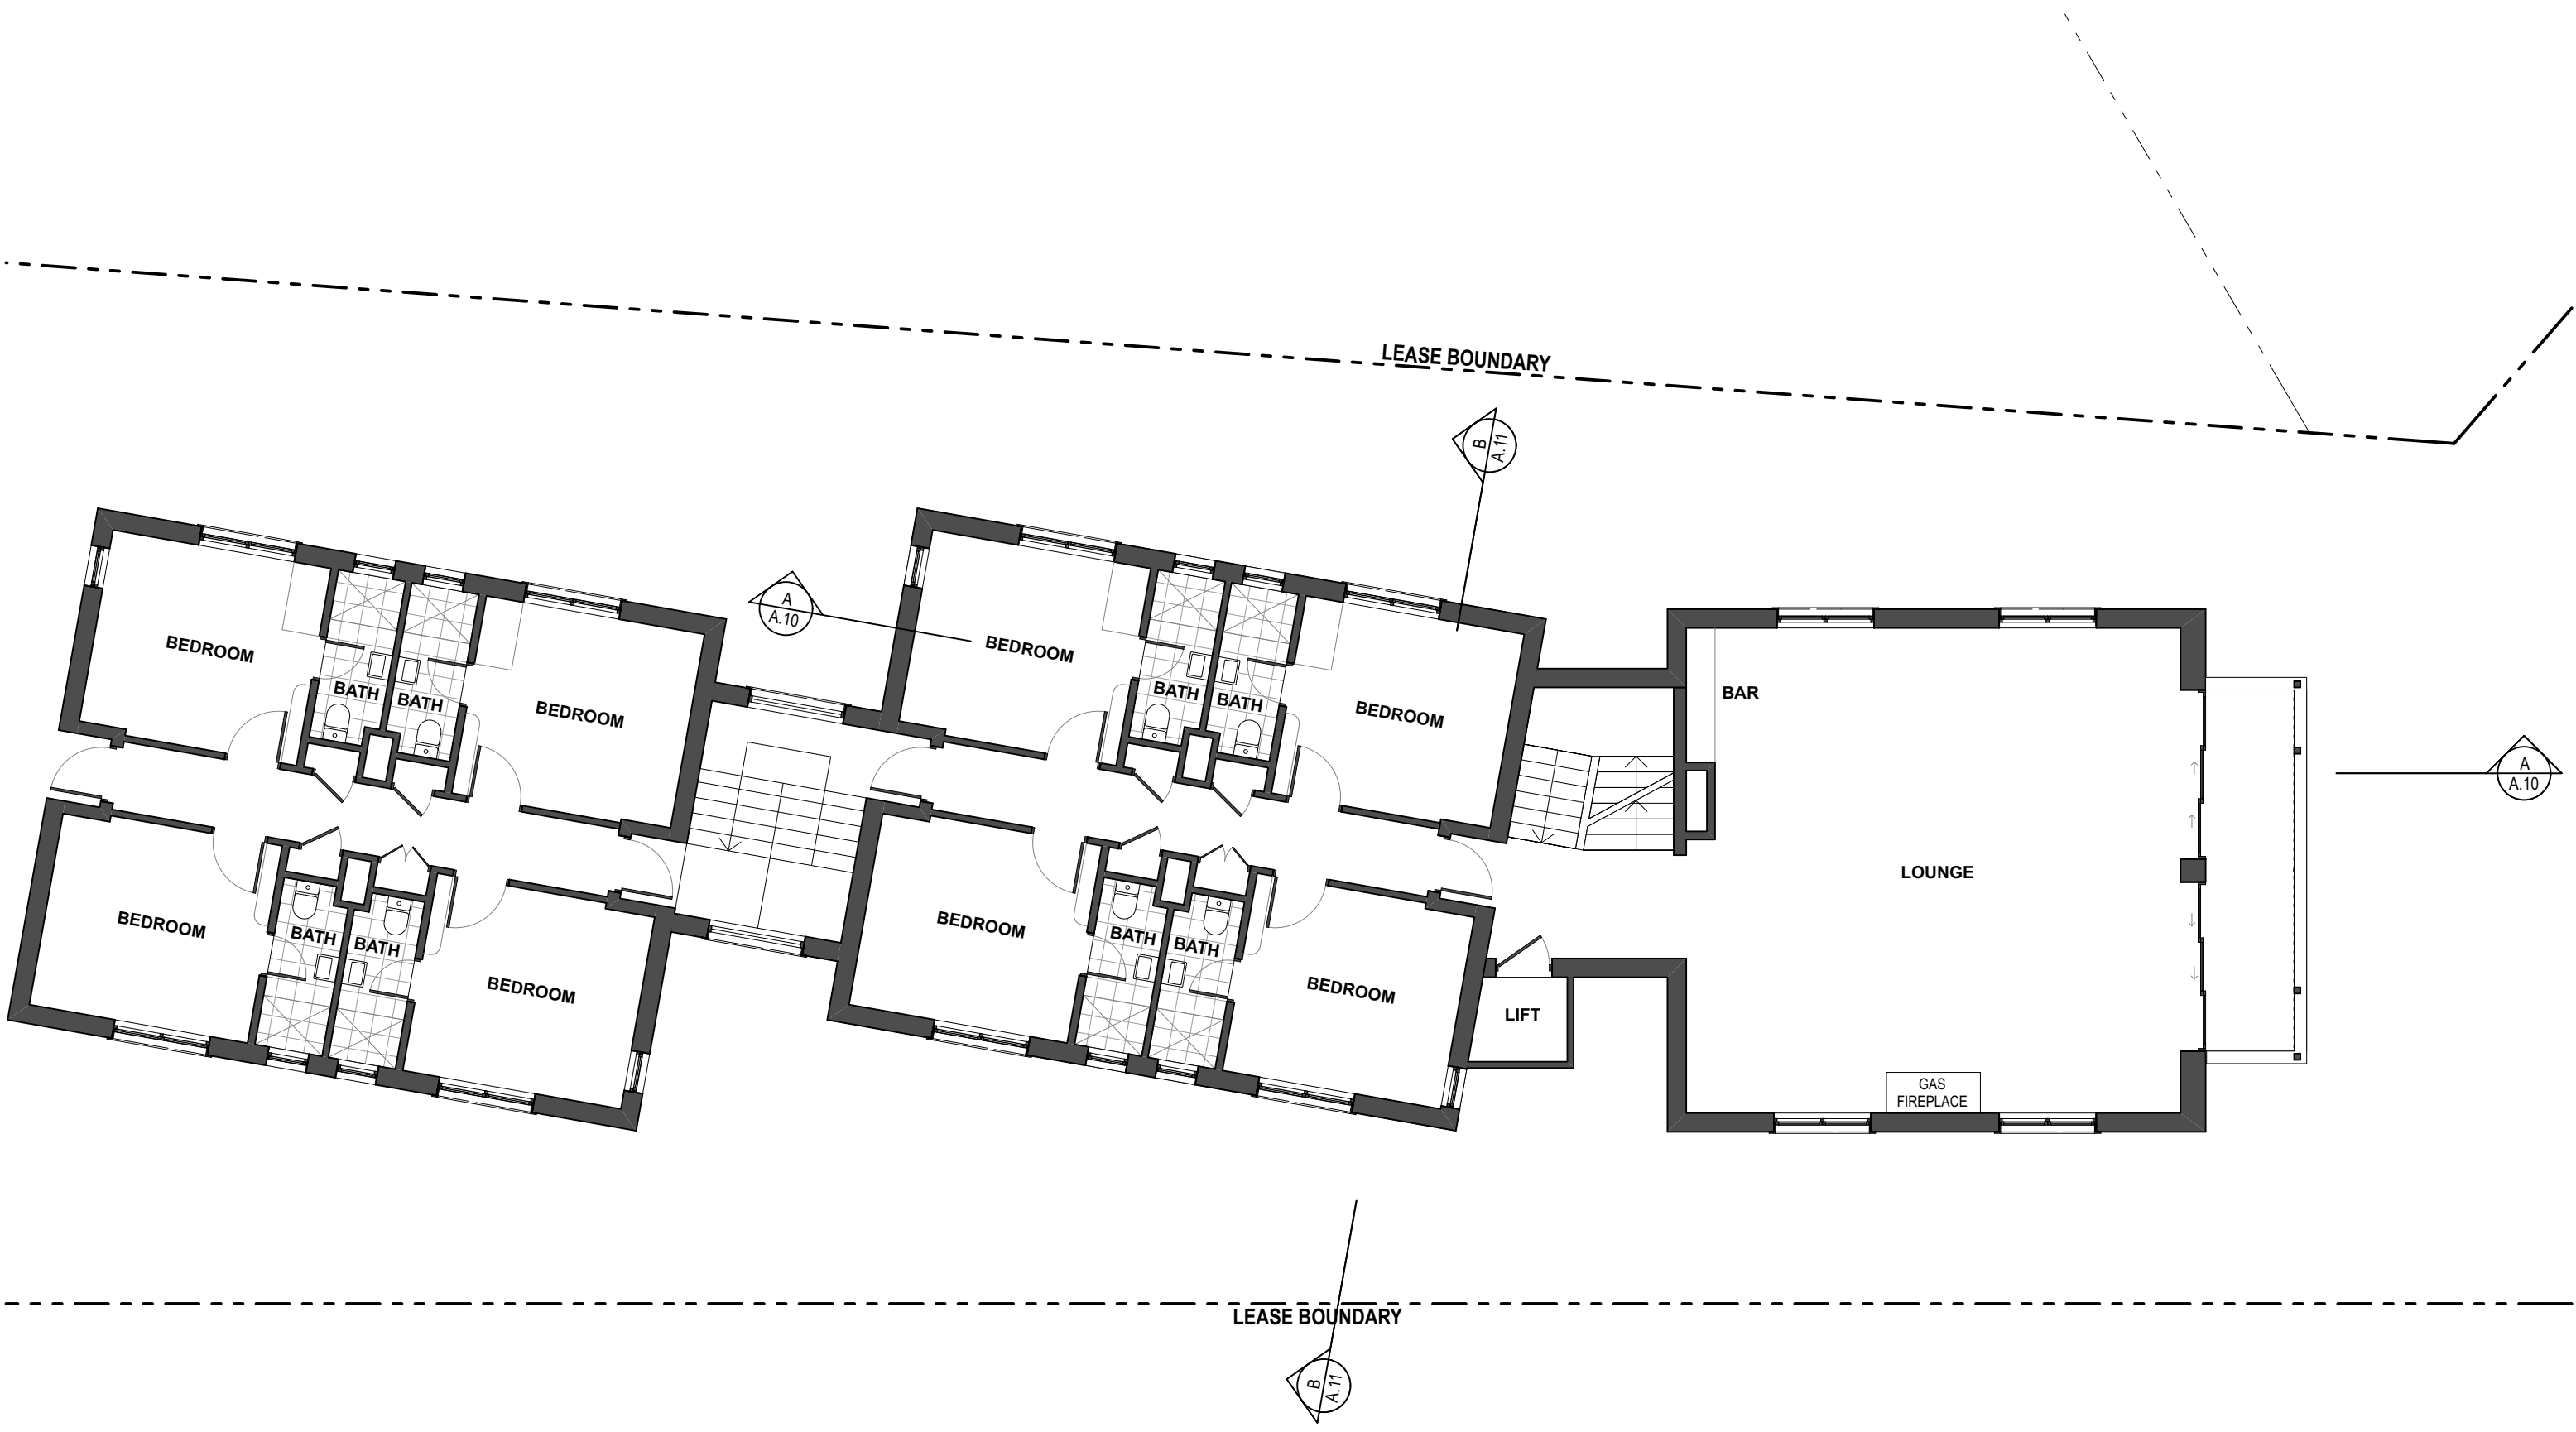

DATE	REV	DESCRIPTION
11/5/23	B	S4.55
13/6/23	C	S4.55 CHANGES
14/12/23	D	S4.55 (DEC 2023)
01/02/24	E	S4.55 (FEB 2024)

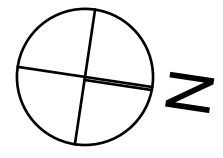  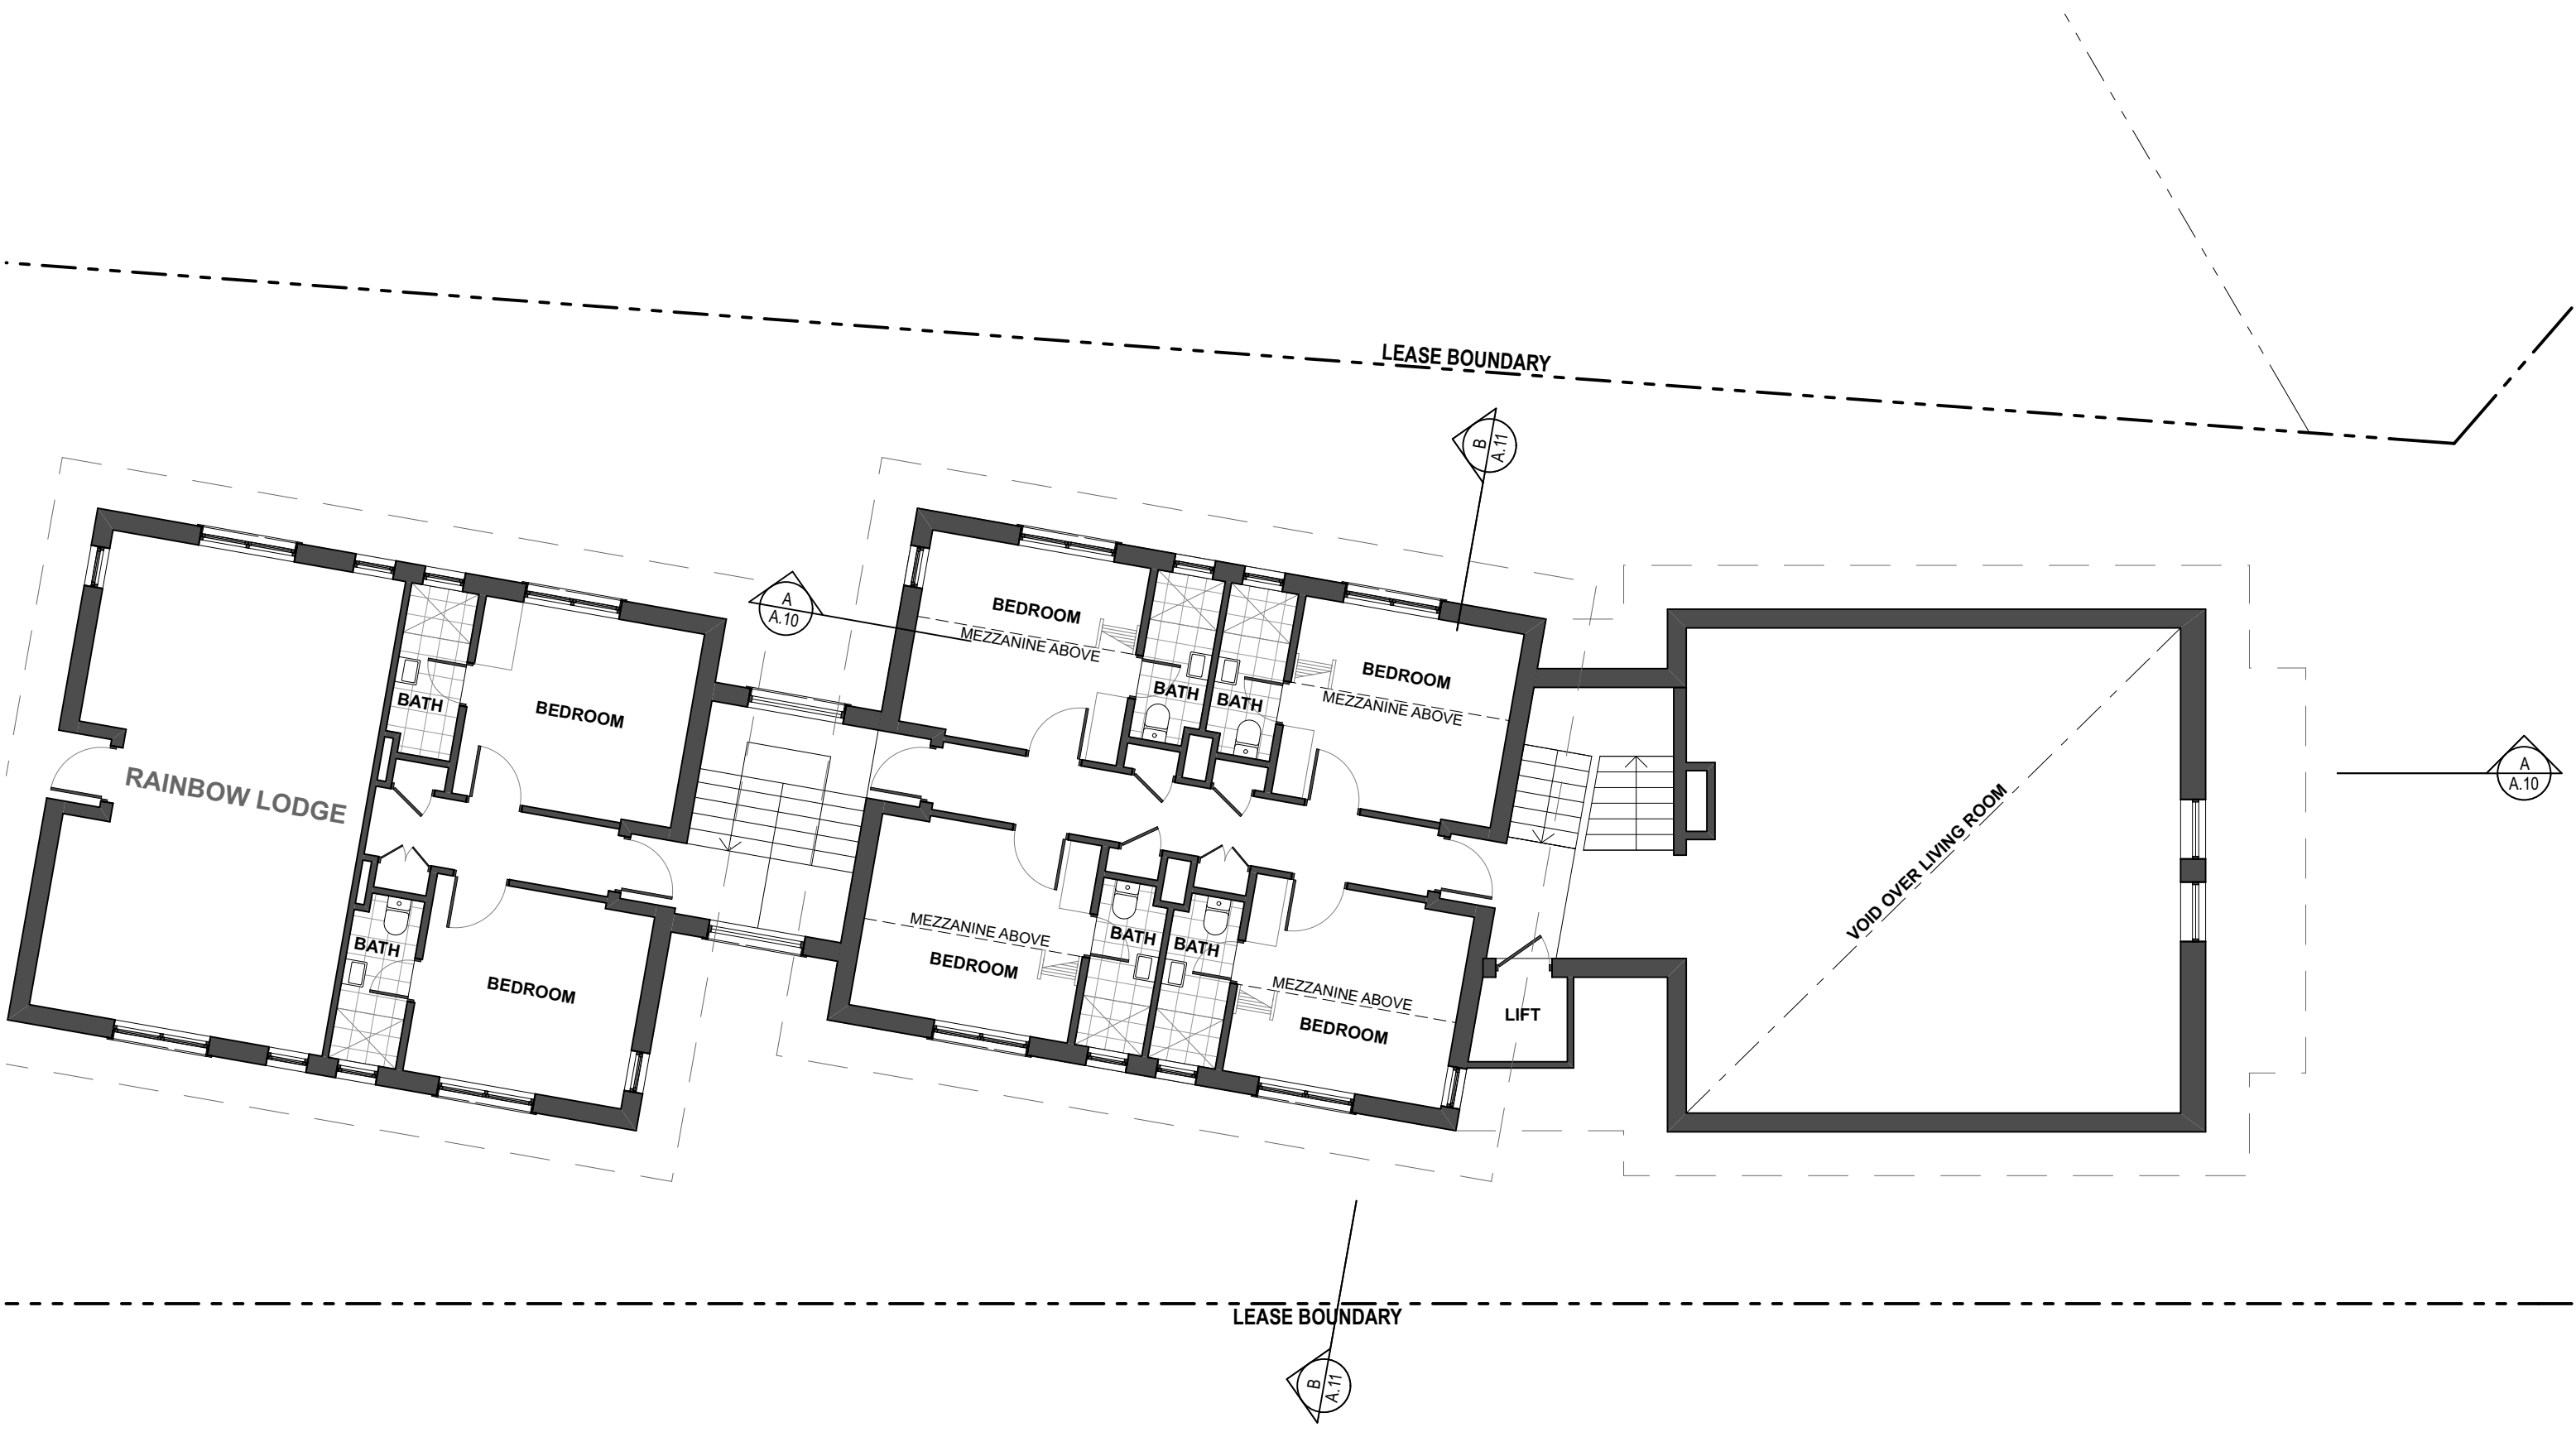


DATE	REV	DESCRIPTION
11/5/23	B	S4.55
13/6/23	C	S4.55 CHANGES
14/12/23	D	S4.55 (DEC 2023)
01/02/24	E	S4.55 (FEB 2024)

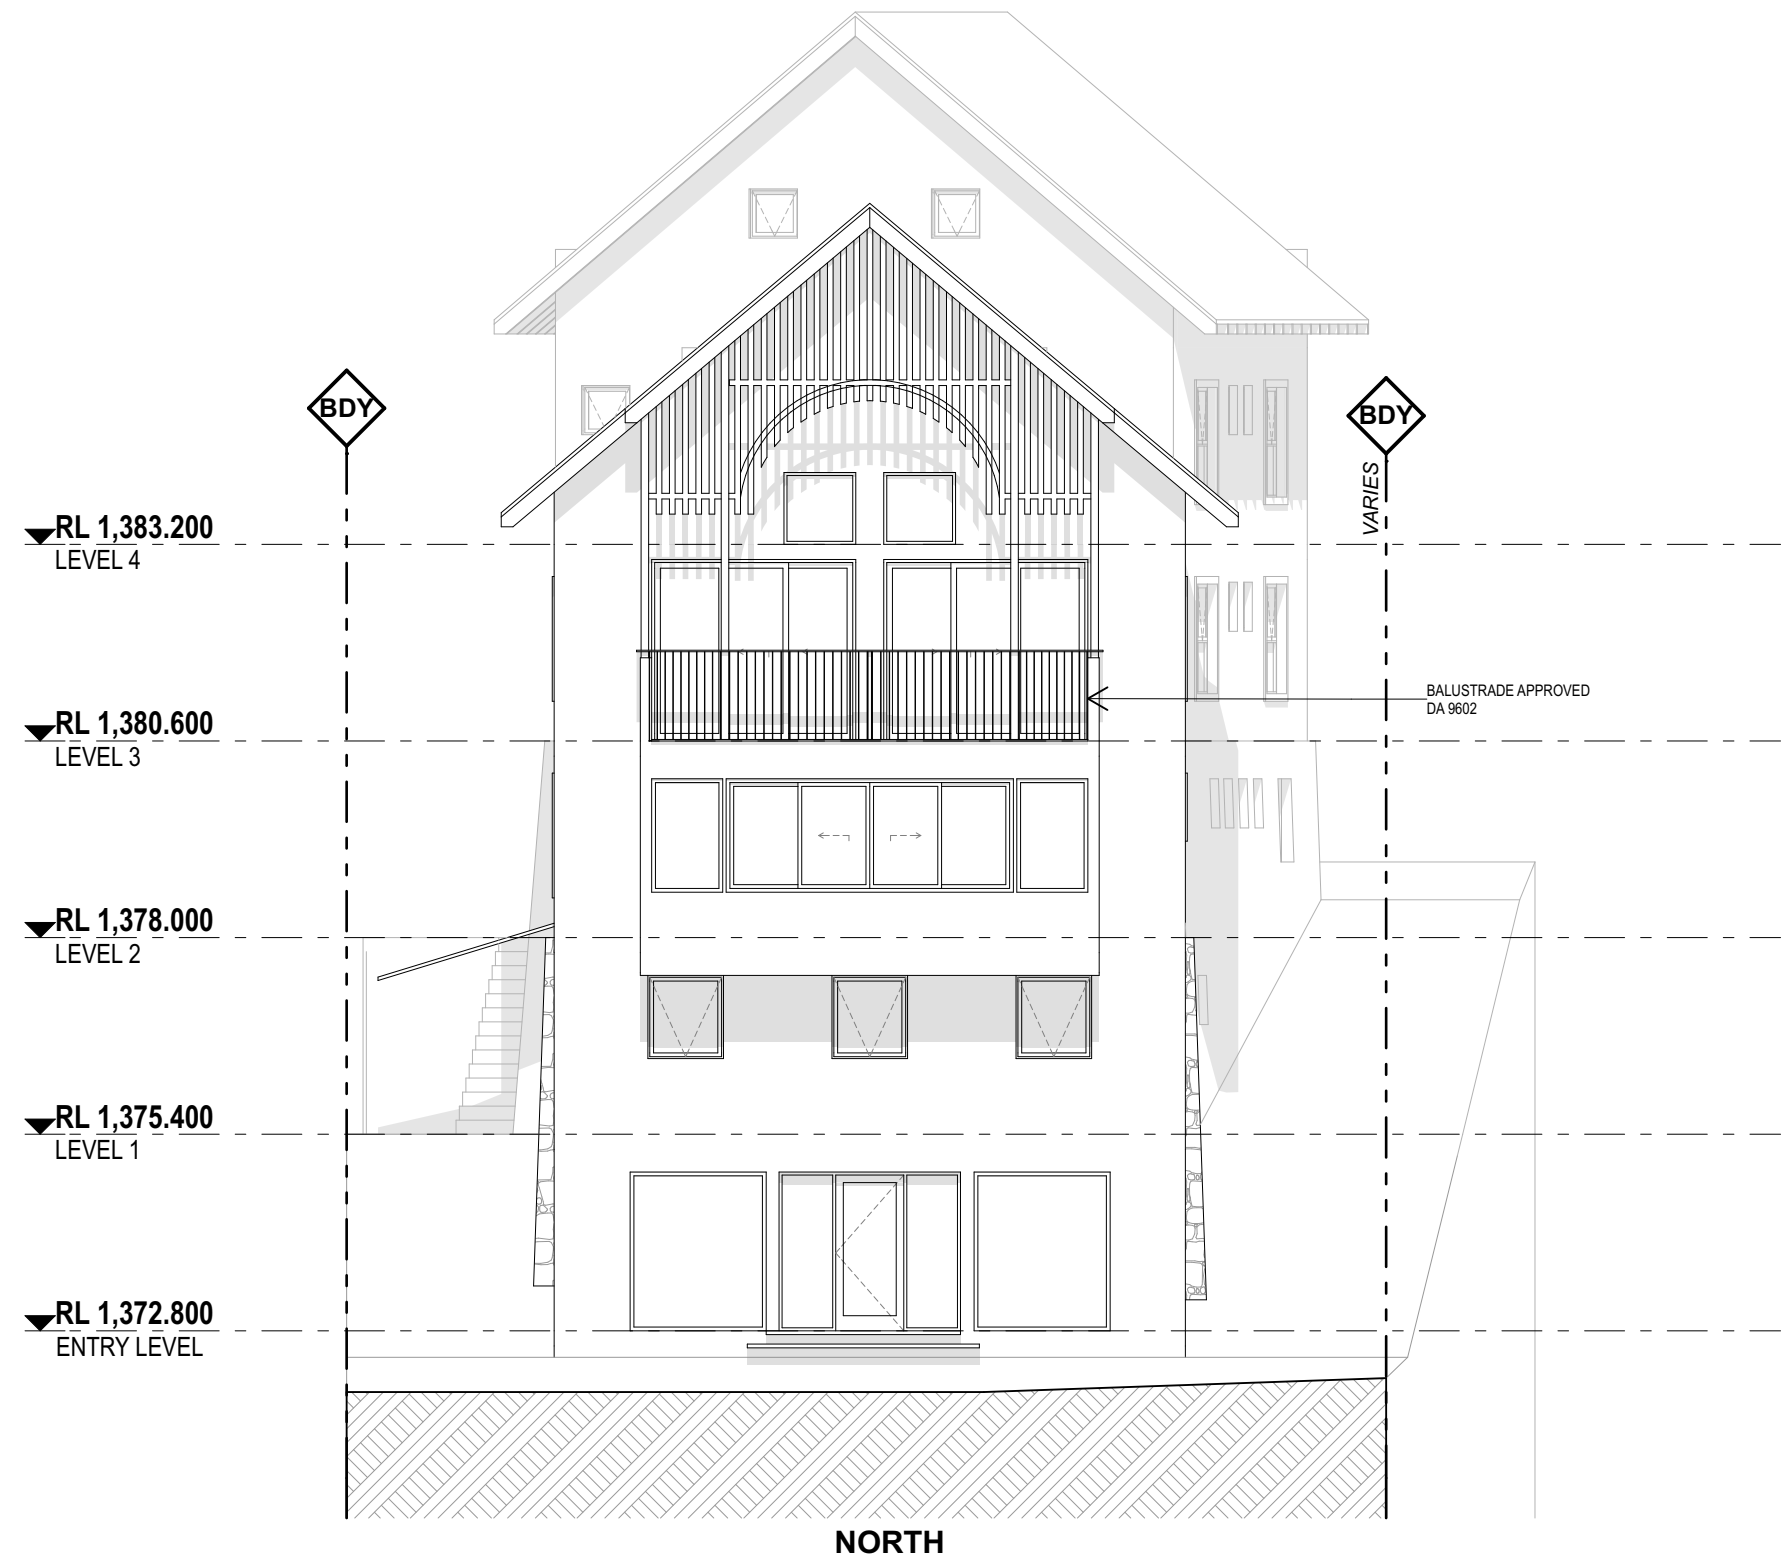


DATE	REV	DESCRIPTION
11/5/23	B	S4.55
13/6/23	C	S4.55 CHANGES
14/12/23	D	S4.55 (DEC 2023)
01/02/24	E	S4.55 (FEB 2024)

PROJECT RENOVATION BOALI SKI LODGE , MOWAMBA PLACE THREDBO NSW 2625 LOT 867 DP 1192567			DRAWING TITLE NORTH ELEVATION		
FOR BOALI SKI CLUB			SCALE 1:100 @ A3	DRAWN BY SGIAB	PLOT DATE 1/2/24
PROJECT NO. 1824			DRAWING NO. A.07	REVISION E	

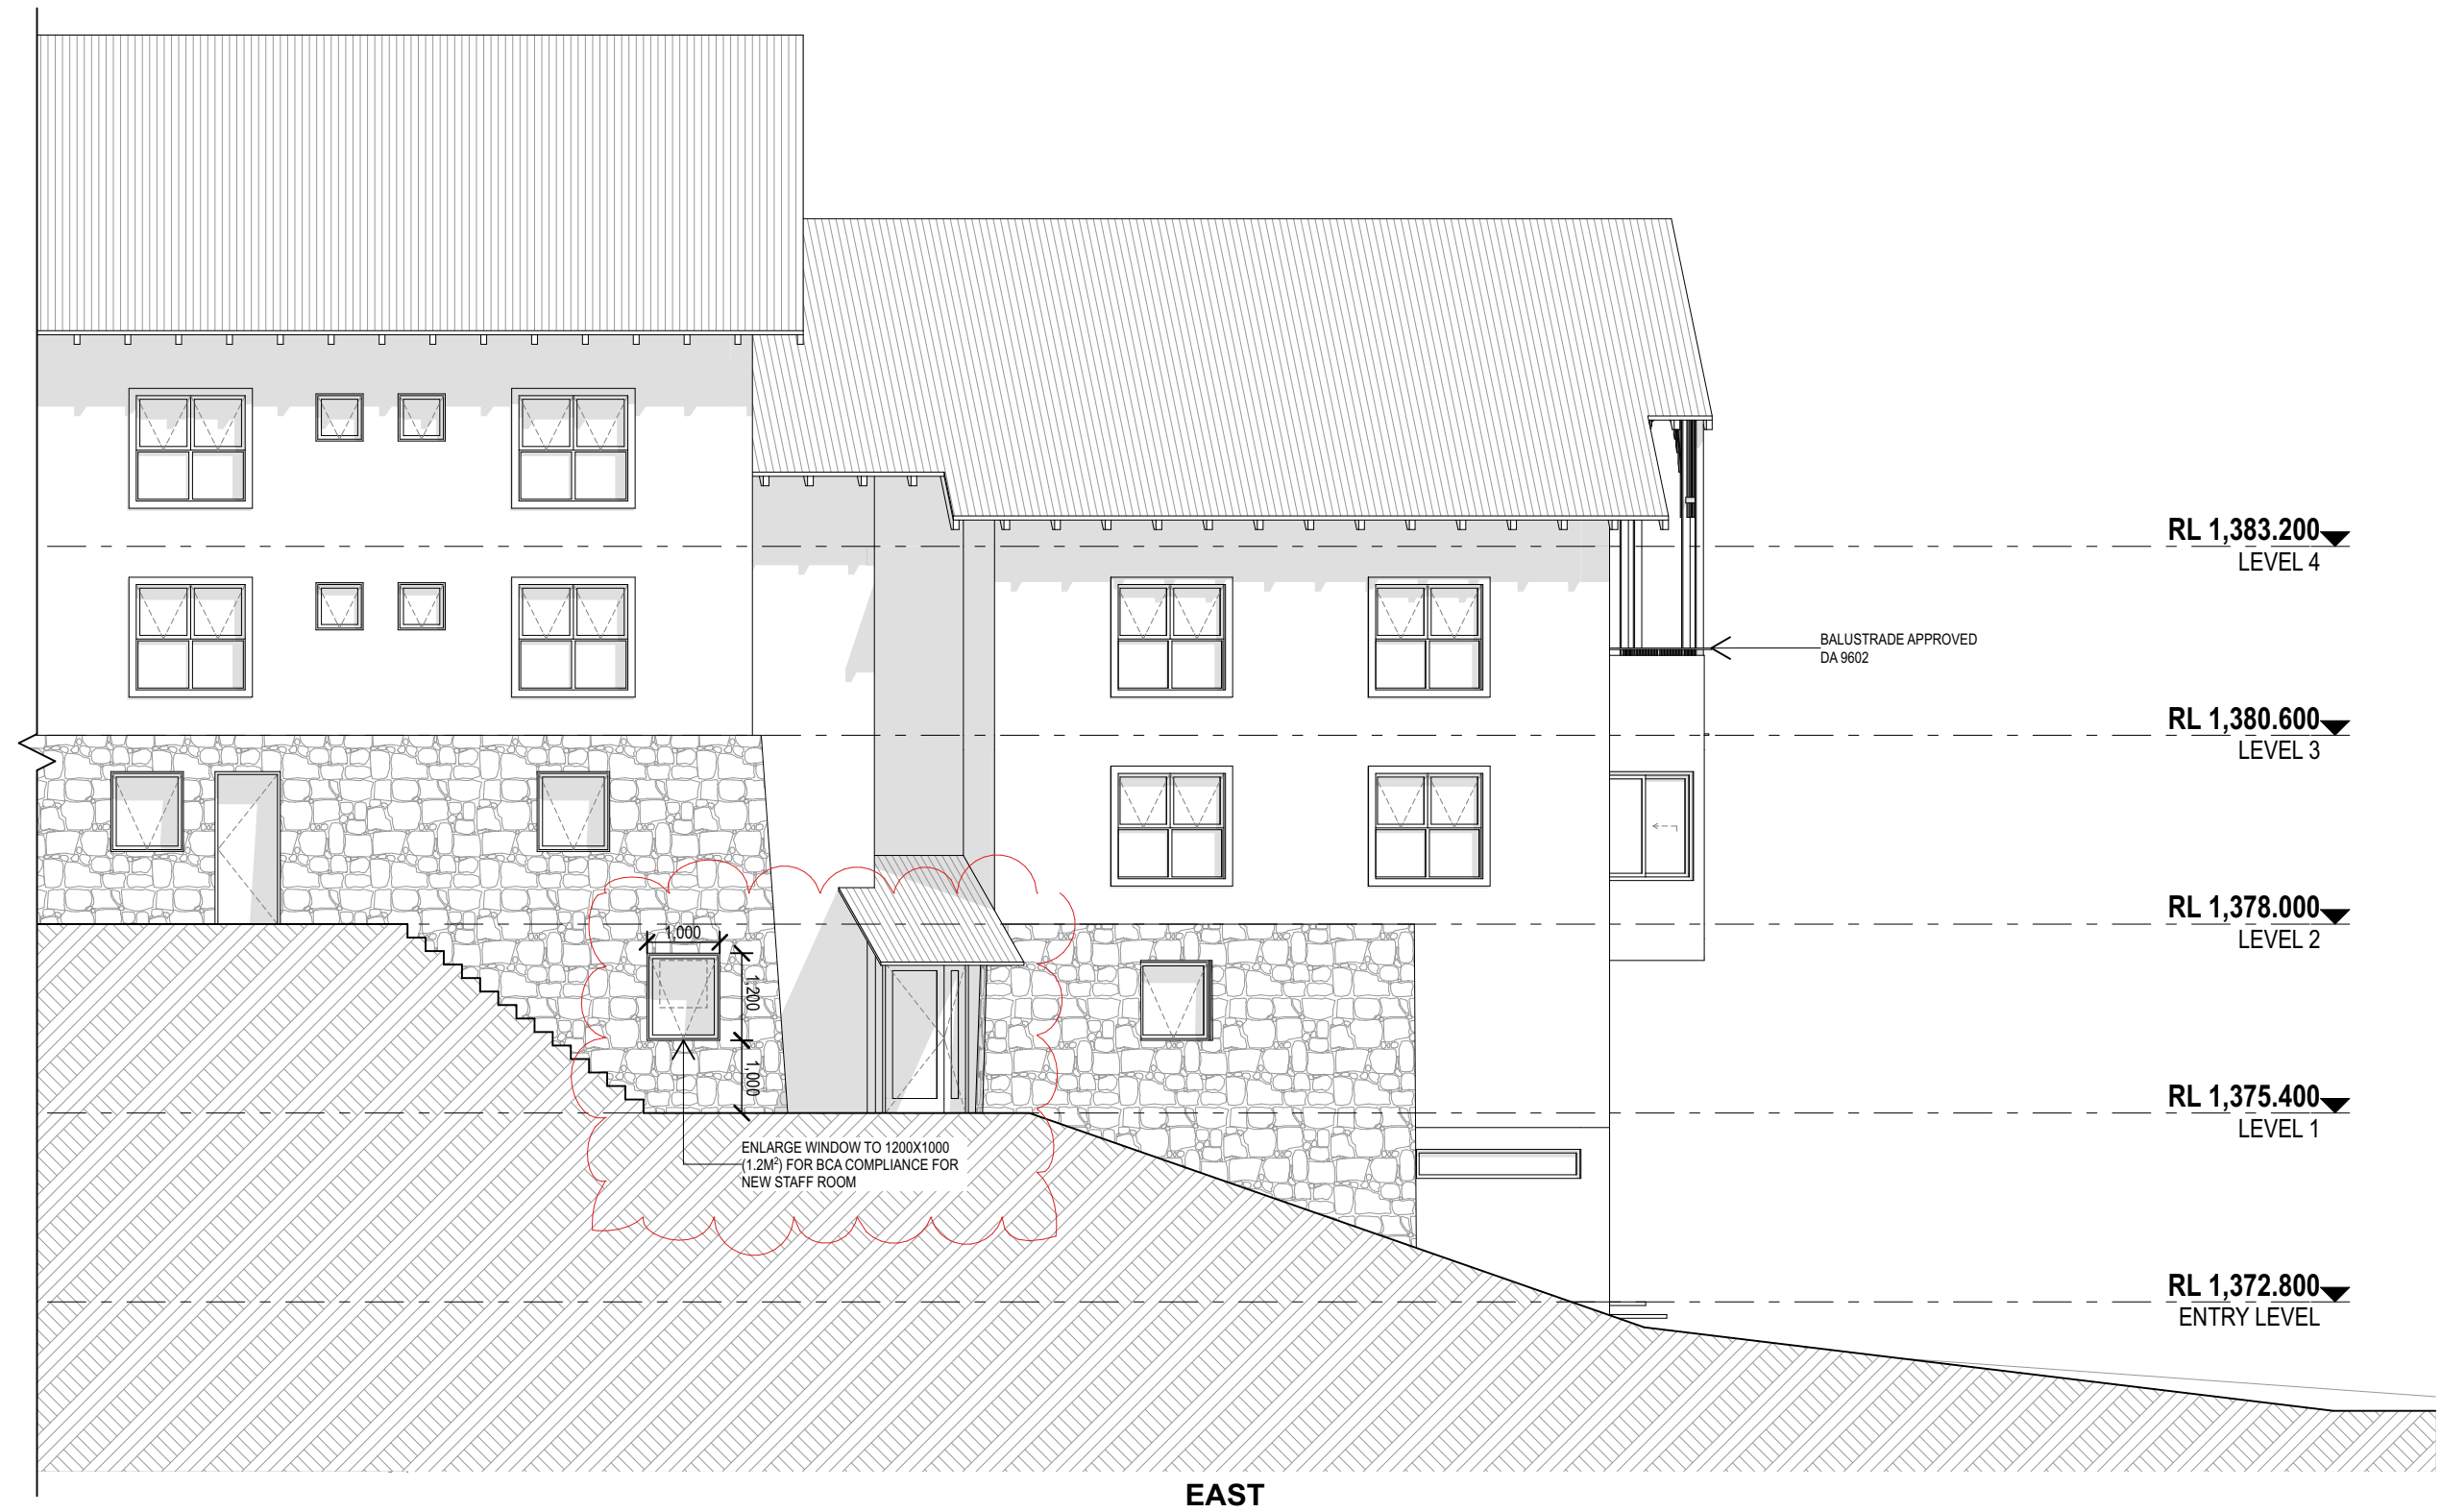

DATE	REV	DESCRIPTION
11/5/23	B	S4.55
13/6/23	C	S4.55 CHANGES
14/12/23	D	S4.55 (DEC 2023)
01/02/24	E	S4.55 (FEB 2024)

PROJECT	DRAWING TITLE
RENOVATION BOALI SKI LODGE, MOWAMBA PLACE THREDBO NSW 2625 LOT 867 DP 1192567	EAST ELEVATION
FOR BOALI SKI CLUB	
SCALE 1:100 @ A3	DRAWN BY SGIAB
PROJECT NO. 1824	DRAWING NO. A.08
	PLOT DATE 1/2/24
	REVISION E

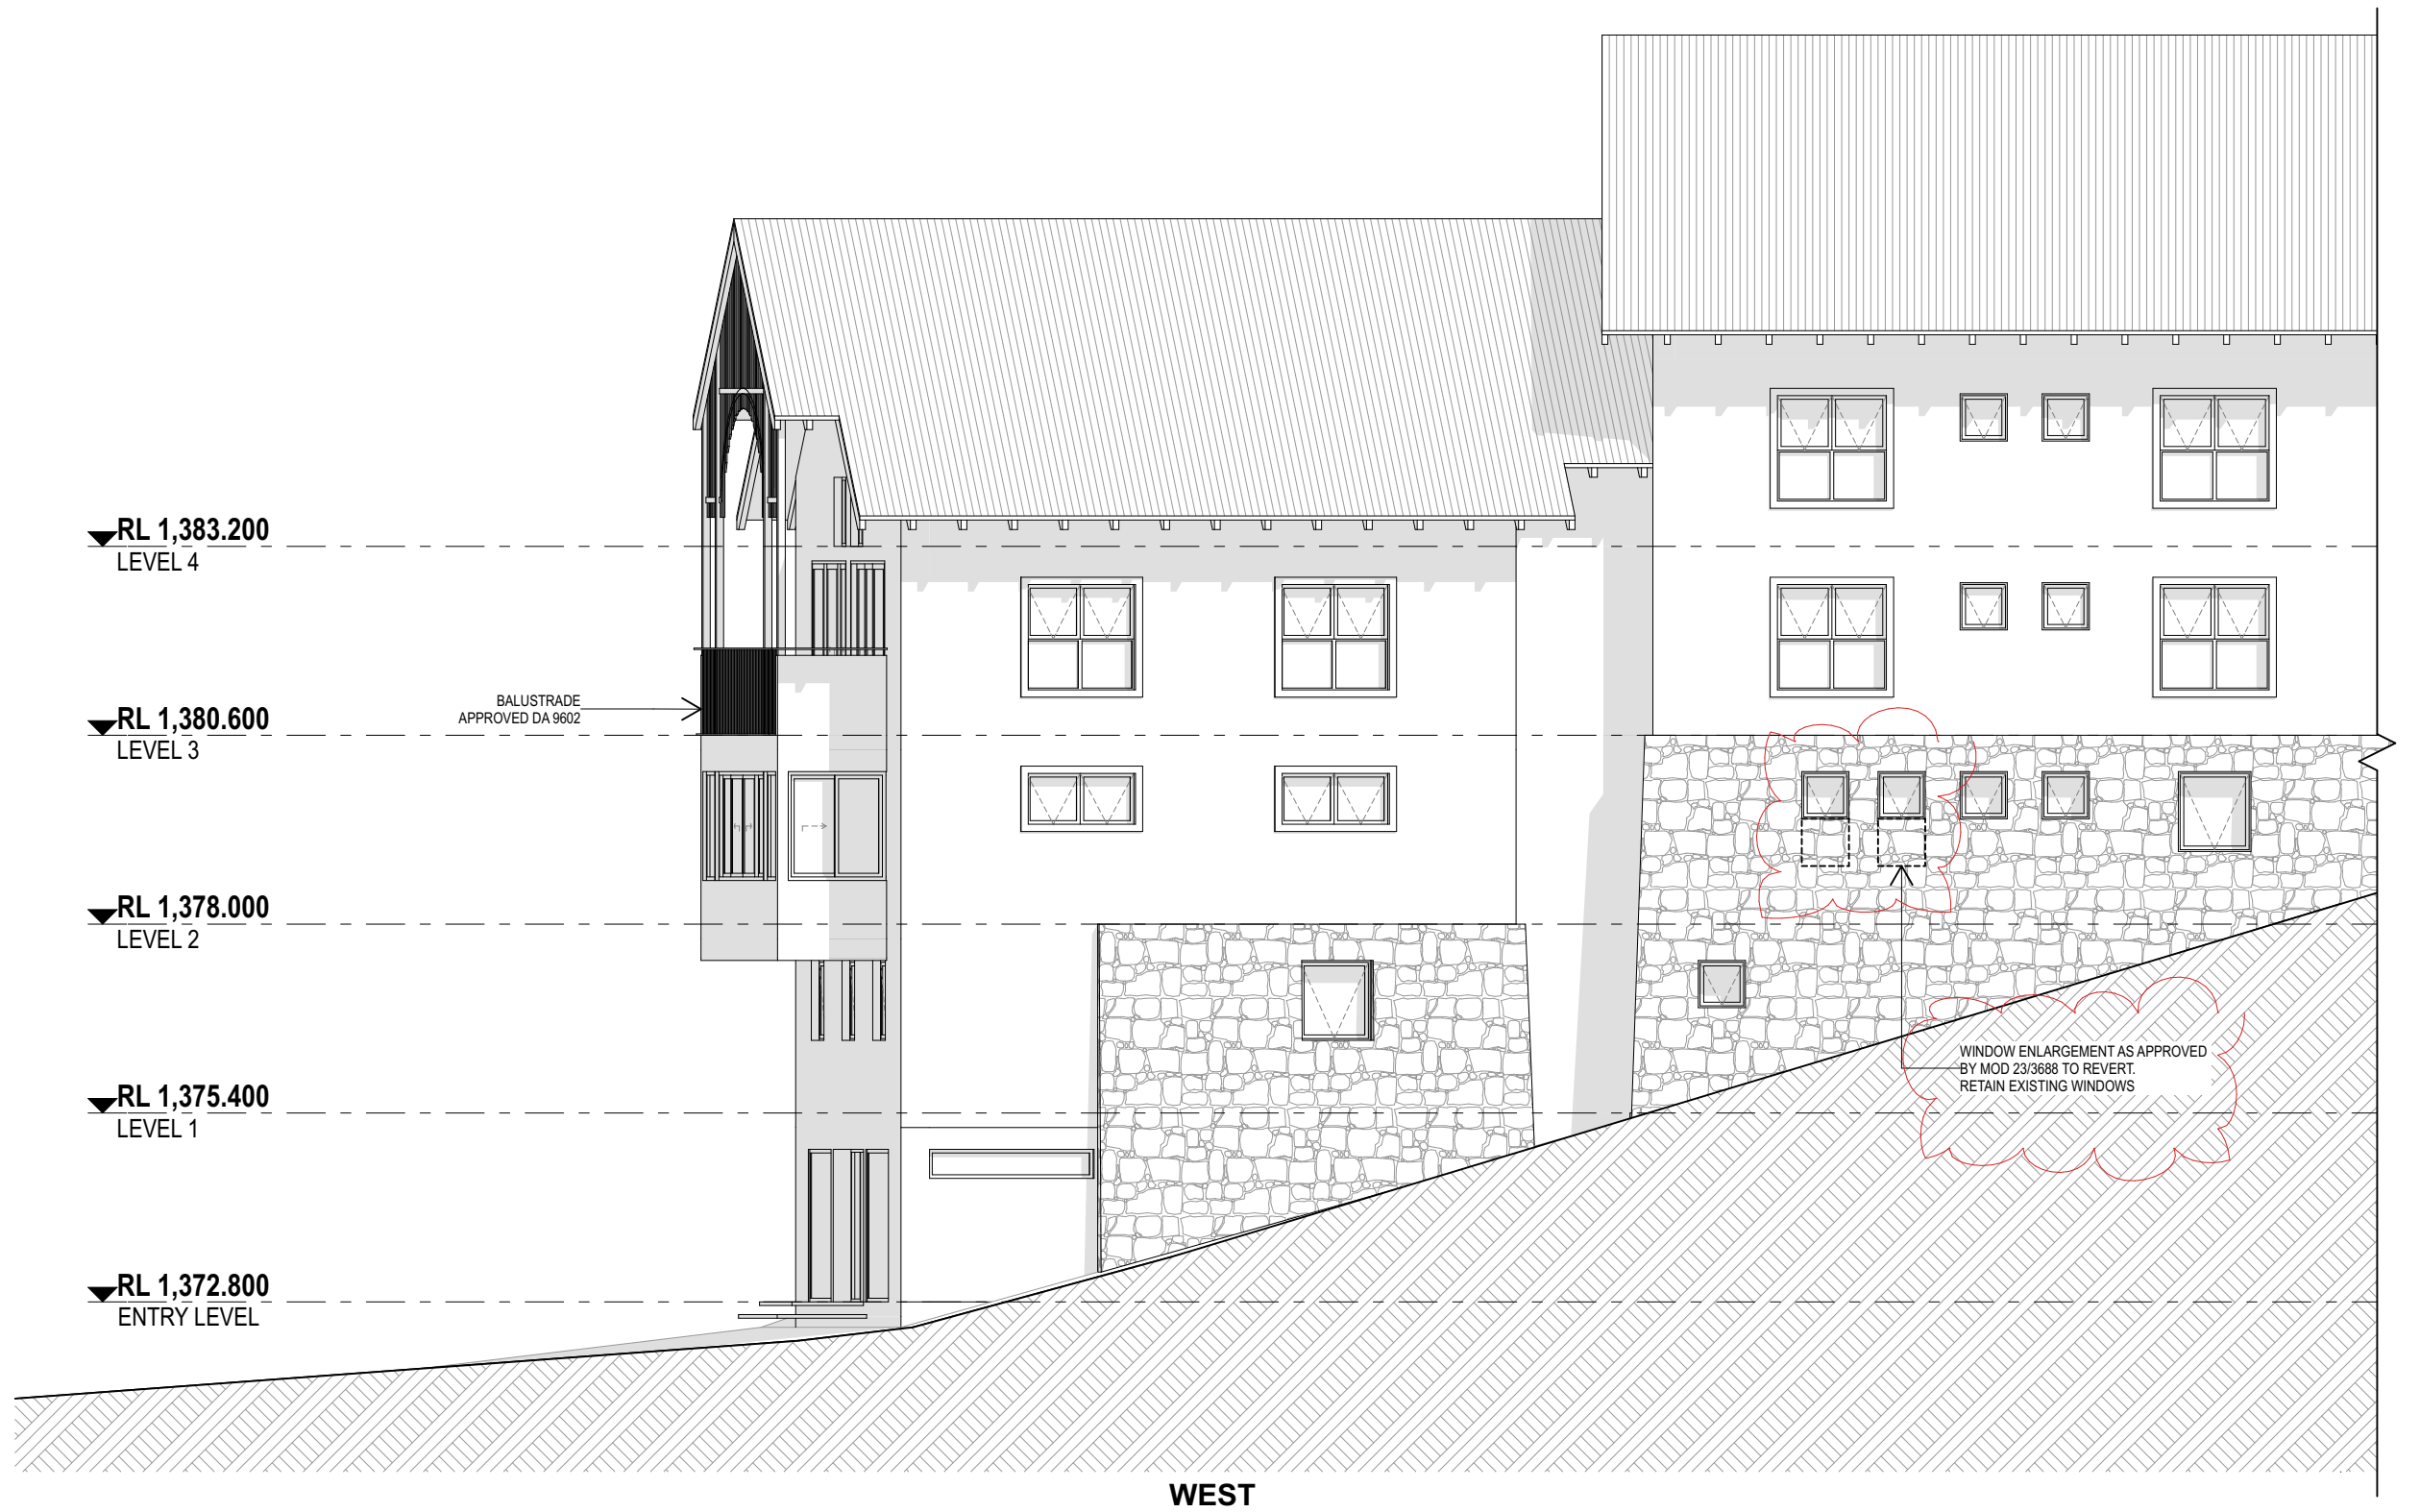

DATE	REV	DESCRIPTION
11/5/23	B	S4.55
13/6/23	C	S4.55 CHANGES
14/12/23	D	S4.55 (DEC 2023)
01/02/24	E	S4.55 (FEB 2024)

PROJECT
RENOVATION
BOALI SKI LODGE, MOWAMBA PLACE
THREDBO NSW 2625
LOT 867 DP 1192567

FOR BOALI SKI CLUB

DRAWING TITLE
WEST ELEVATION

SCALE
1:100 @ A3

DRAWN BY
SGIAB

DRAWING NO.
1824


PLOT DATE
1/2/24

REVISION
E



SECTION A2

DATE	REV	DESCRIPTION
11/5/23	B	S4.55
13/6/23	C	S4.55 CHANGES
14/12/23	D	S4.55 (DEC 2023)
01/02/24	E	S4.55 (FEB 2024)

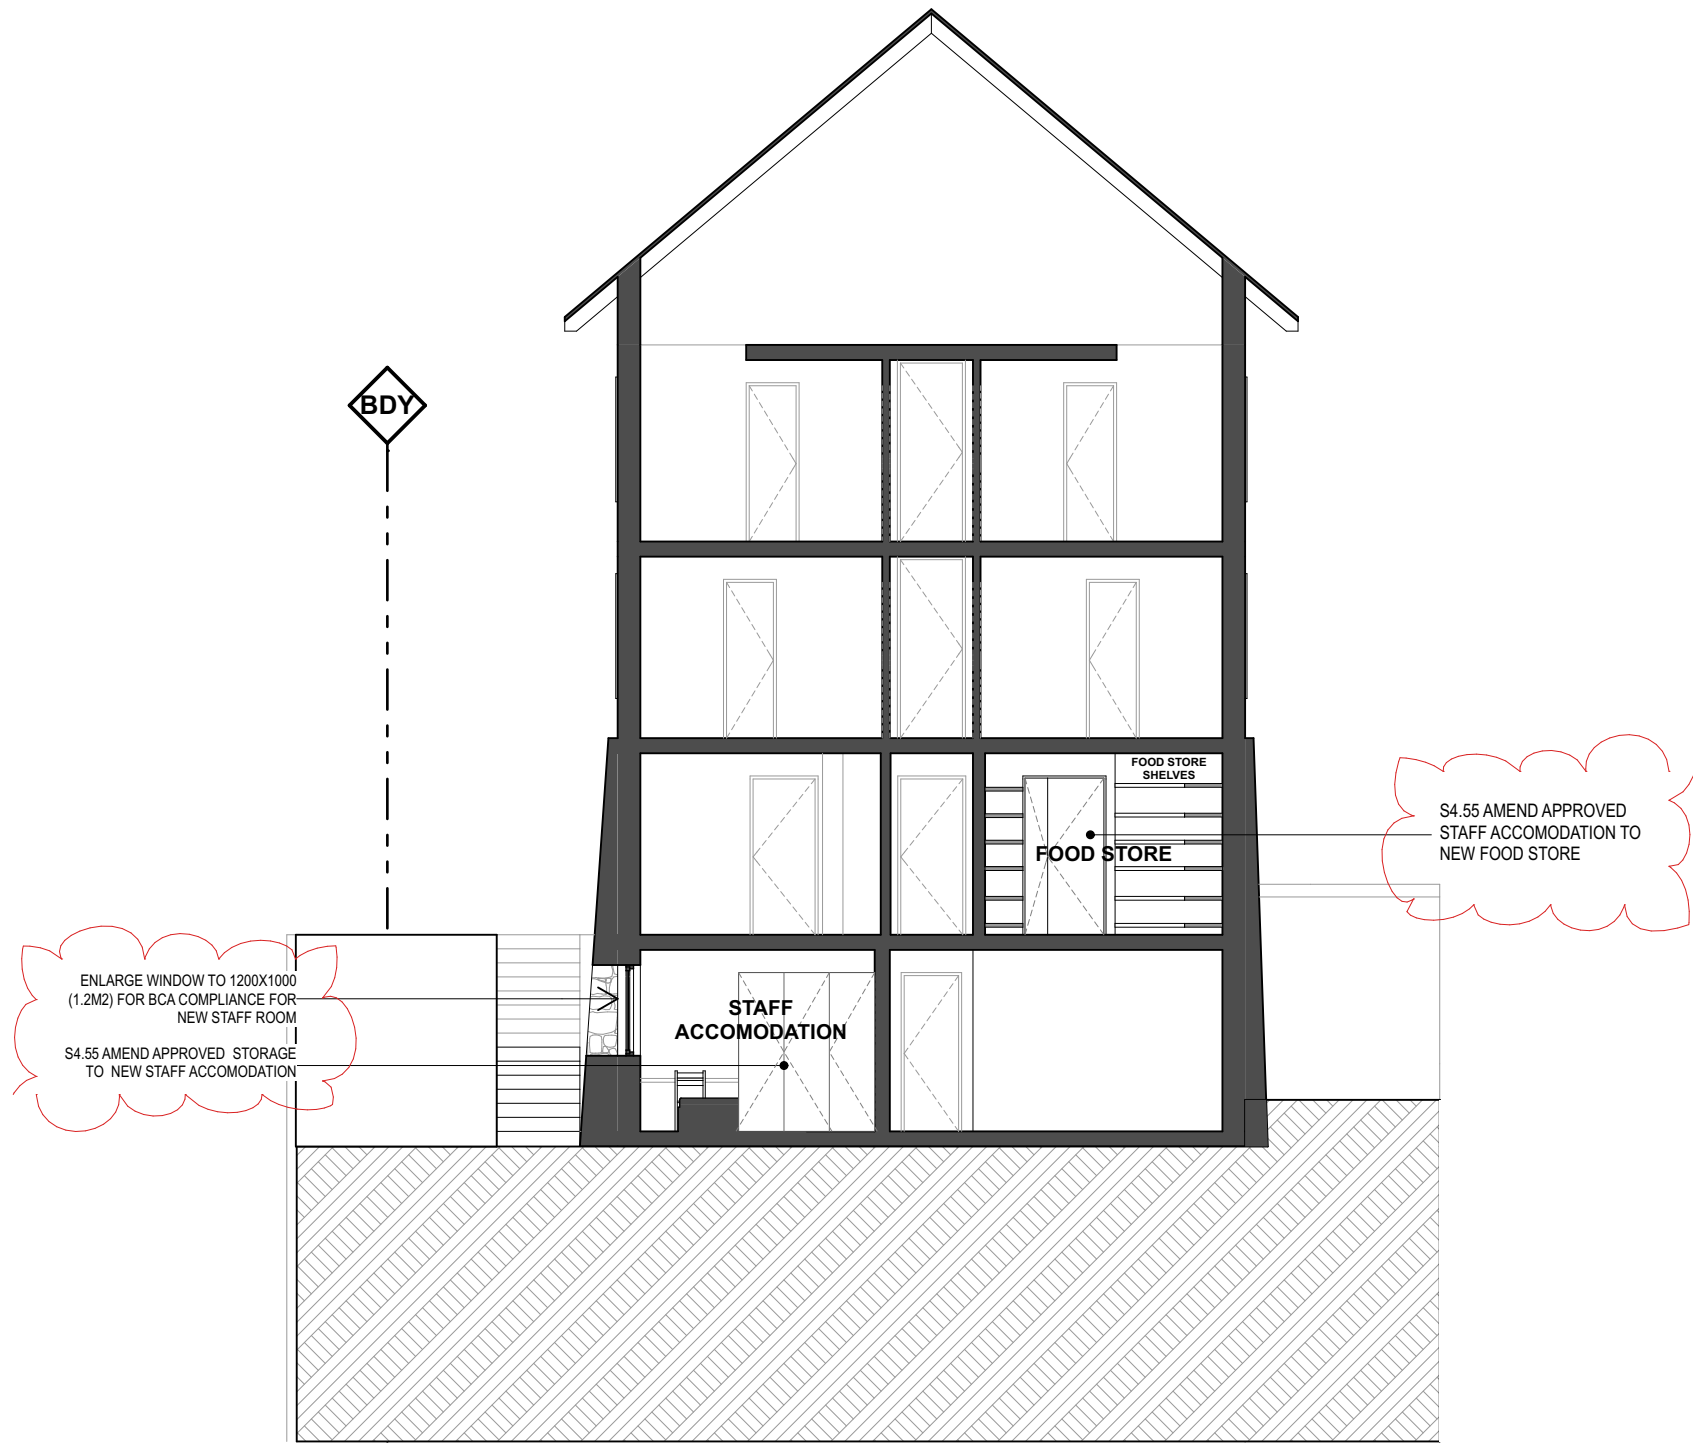

SECTION B

DATE	REV	DESCRIPTION
11/5/23	B	S4.55
13/6/23	C	S4.55 CHANGES
14/12/23	D	S4.55 (DEC 2023)
01/02/24	E	S4.55 (FEB 2024)

PROJECT RENOVATION BOALI SKI LODGE , MOWAMBA PLACE THREDBO NSW 2625 LOT 867 DP 1192567			DRAWING TITLE SECTION		
FOR BOALI SKI CLUB			SCALE 1:100 @ A3	DRAWN BY SGIAB	PLOT DATE 1/2/24
PROJECT NO. 1824			DRAWING NO. A.11	REVISION E	