


1

A- First Floor Plan

1 : 100

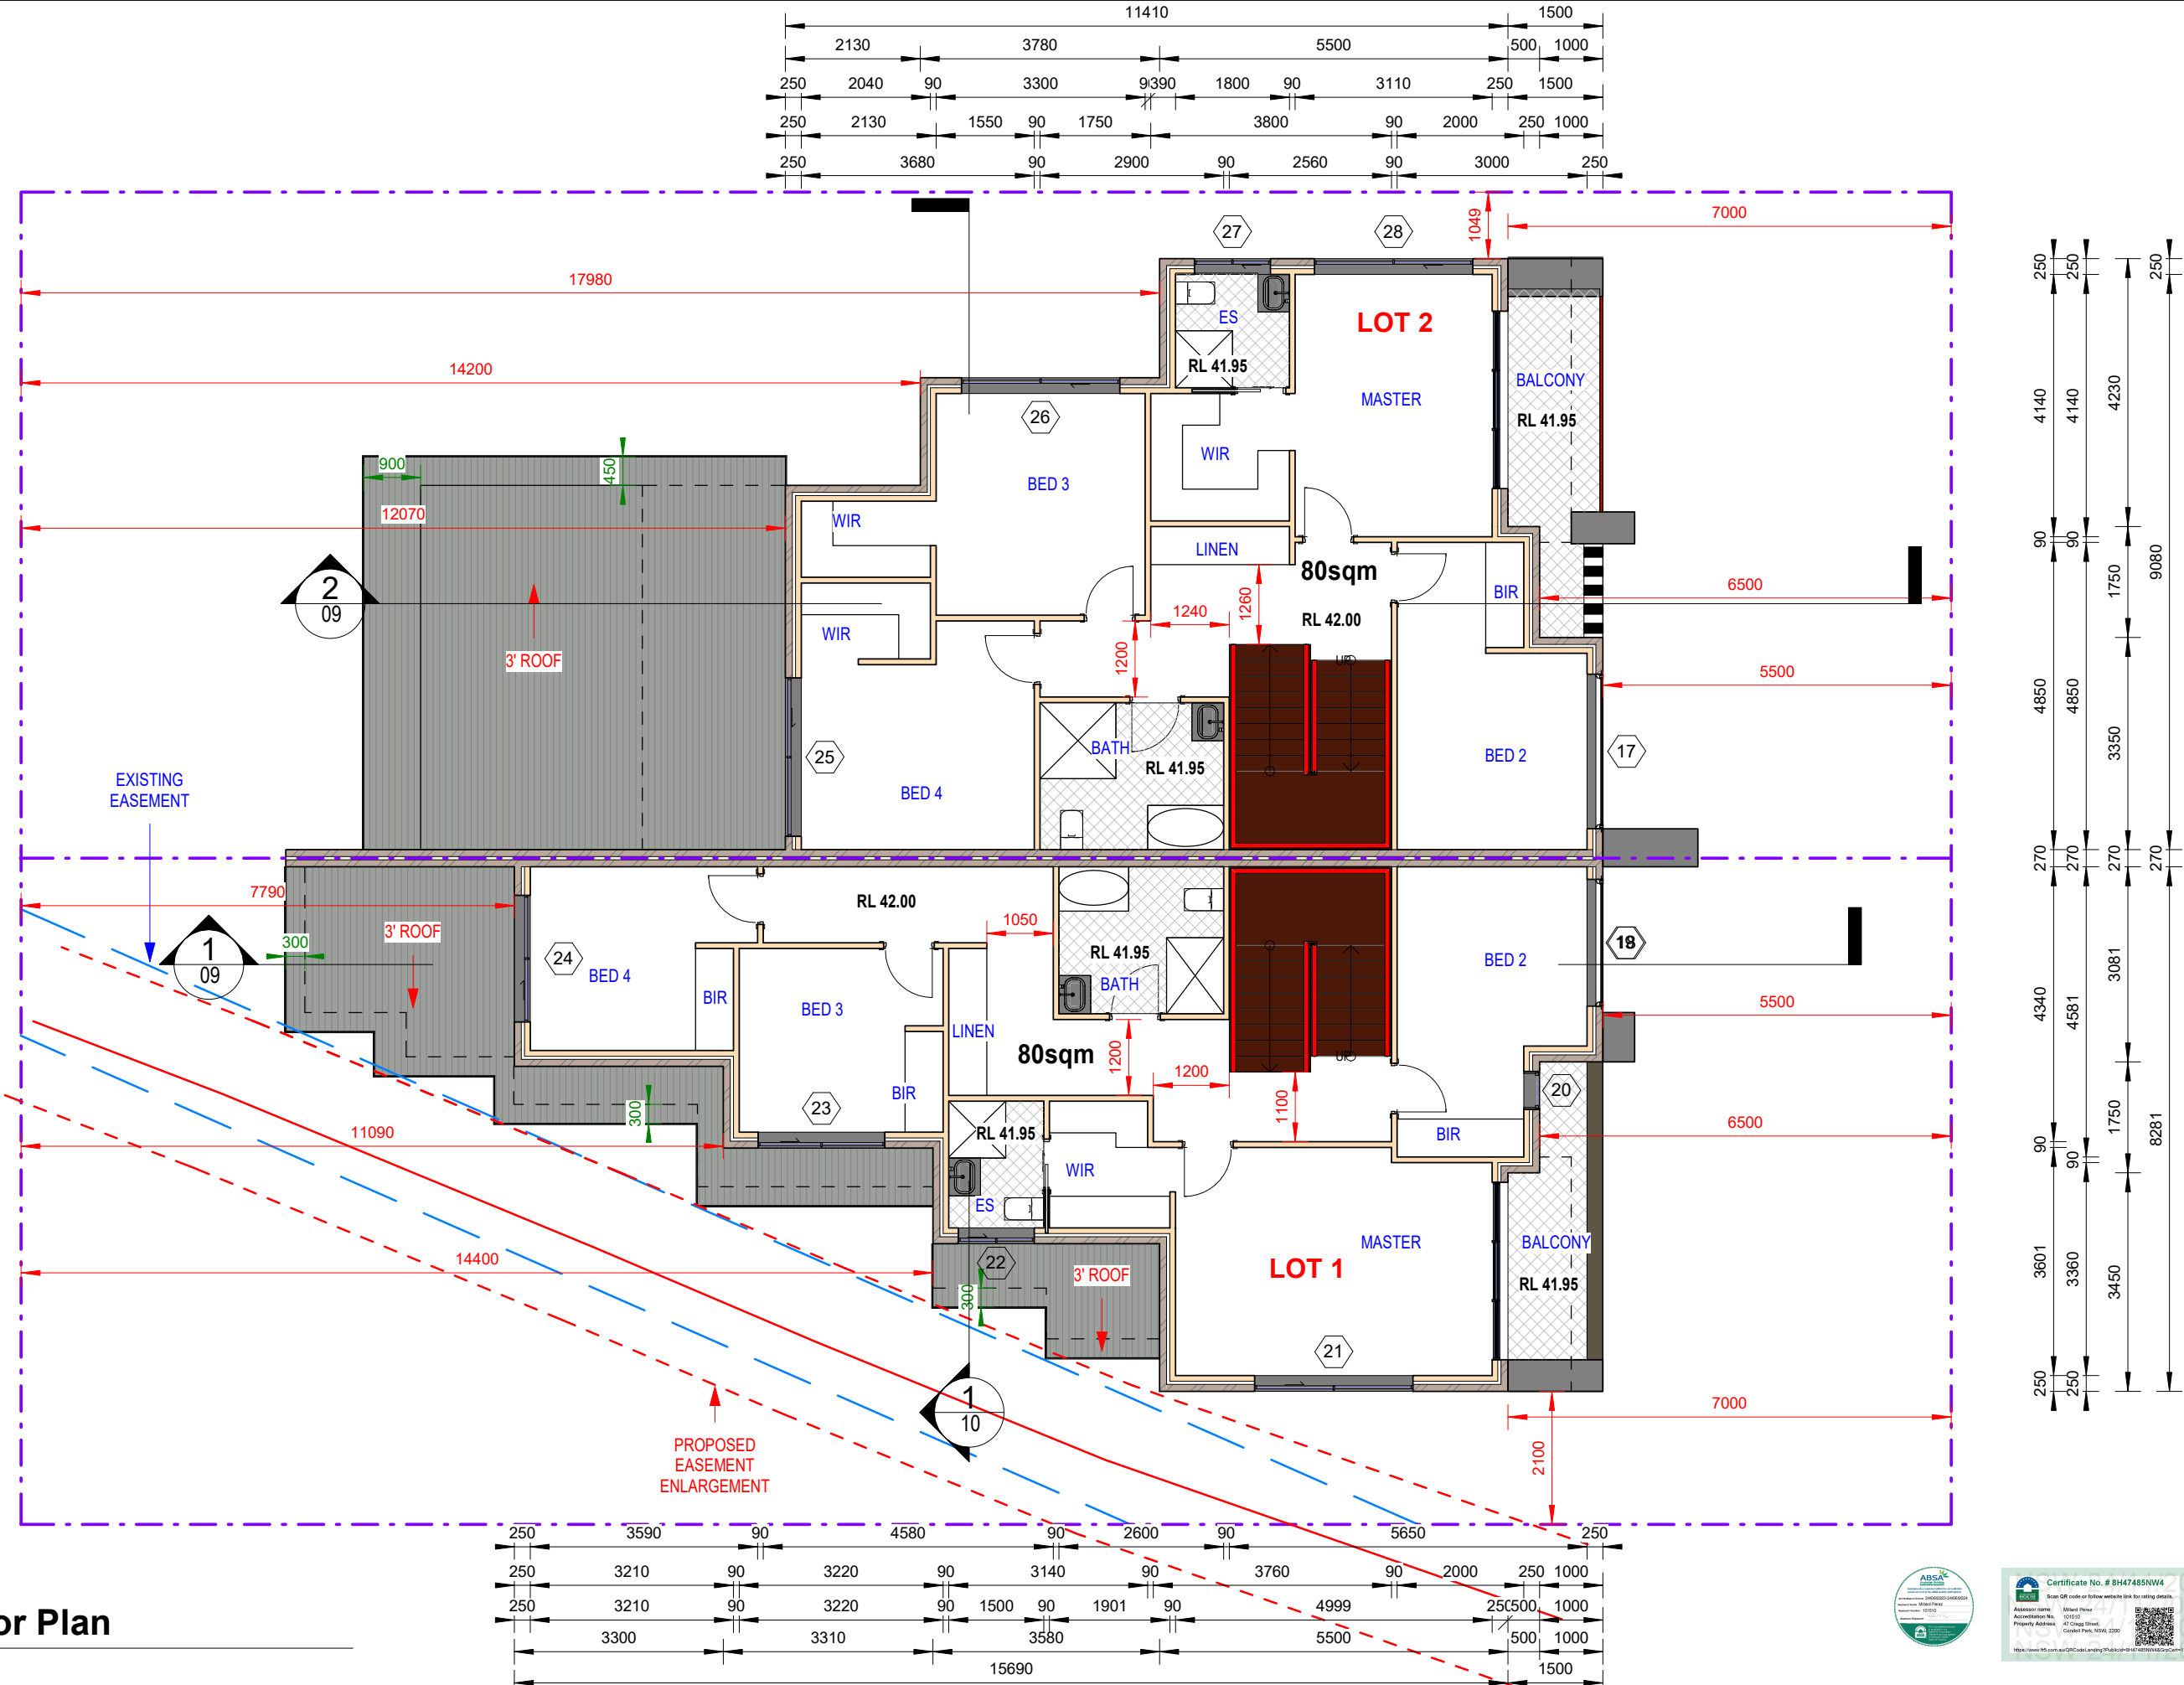

REV	DATE	DESCRIPTION	BY

NOTE:
Do not scale off drawings, use scaled measurements. All measurements to be confirmed on site prior to commencement of any works.

© Copyright.
This plan is subject to copyright and remains the property of MITZ Design. The plans must not be used, copied, edited, reproduced, disseminated or redistributed, in whole or part without the prior written consent of MITZ Design.



PROPOSED DUAL OCCUPANCY
47 CRAGG ST, CONDELL PARK

FIRST FLOOR PLAN

JOB NUMBER: 2023009	PAGE NUMBER: 06	ORIGINAL SIZE: A3
DESIGNED BY: R.D	DATE: 24-11-2023	
DRAWN BY: R.D	SCALE: AS SHOWN	