

PROPOSED BOATSHED, SLIP RAILS, JETTY, RAMP & PONTOON.
 FOR: MR.A.EI-CHEIK
 AT: 39 BURBANK AVE. EASTHILLS, NSW 2213.

DRAWINGS SCHEDULE	
SHEET NAME	SHEET NUMBER

COVER SHEET & DRAWING SCHEDULE	DA.1
PLAN ON EXISTING STRUCTURES	DA.2
PLAN ON GENERAL ARRANGEMENTS	DA.3
ELEVATION ON BOATSHED & JETTY	DA.4
ELEVATIONS	DA.5
ELEVATIONS	DA.6

REVISION C

- SLIP RAIL LENGTH REVERTED TO APPROVED DIMENSION
- JETT LENGTH REVERTED TO APPROVED DIMENSION
- RETAINING WALLS REVERTED TO APPROVED LAYOUT
- BOAT SHED SET BACK 450 FROM BOUNDARY

ISSUED FOR CONSTRUCTION



No	REVISION	DATE	BY
A	ISSUED FOR CLIENT APPROVAL	26.05.20	ML
B	BOAT SHED AMENDED	07.06.23	ML
C	DA AMENDMENTS	20.03.24	CW

Owner
 COVER SHEET & DRAWING SCHEDULE

AUSTRALIAN PORTS AND MARINAS.
 SUITE 703, 43 BRIDGE STREET, HURSTVILLE 2220, NSW. AUSTRALIA.
 WWW.AUSTRALIANPORTSANDMARINAS.COM.AU
 PHONE: +61 2 9282 9926
 EMAIL: info@australianportsandmarinas.com.au

PROPOSED NEW BOATSHED, RAMP, SLIP RAILS, JETTY & PONTOON. FOR: MR. A. EL-CHEIKH AT: 39 BURBANK AVE, EAST HILLS, NSW 2213		
Project number	2003195	DA.1
Date	06.05.22	
Drawn by	Author	
Checked by	Checker	Scale




No	REVISION	DATE	BY
A	ISSUED FOR CLIENT APPROVAL	26.05.20	ML
B	BOAT SHED AMENDED	07.06.23	ML
C	DA AMENDMENTS	20.03.24	CW

Owner
 PLAN ON EXISTING STRUCTURES

AUSTRALIAN PORTS AND MARINAS.
 SUITE 703, 43 BRIDGE STREET, HURSTVILLE 2220, NSW, AUSTRALIA.
 WWW.AUSTRALIANPORTSANDMARINAS.COM.AU
 PHONE: +61 2 9282 9926
 EMAIL: info@australianportsandmarinas.com.au

PROPOSED NEW BOATSHED, RAMP, SLIP RAILS, JETTY & PONTOON. FOR: MR. A. EL-CHEIKH AT: 39 BURBANK AVE, EAST HILLS, NSW 2213			
Project number	2003195	DA.2	
Date	06.05.22		
Drawn by	ML		
Checked by	JSP		
		Scale	1 : 150

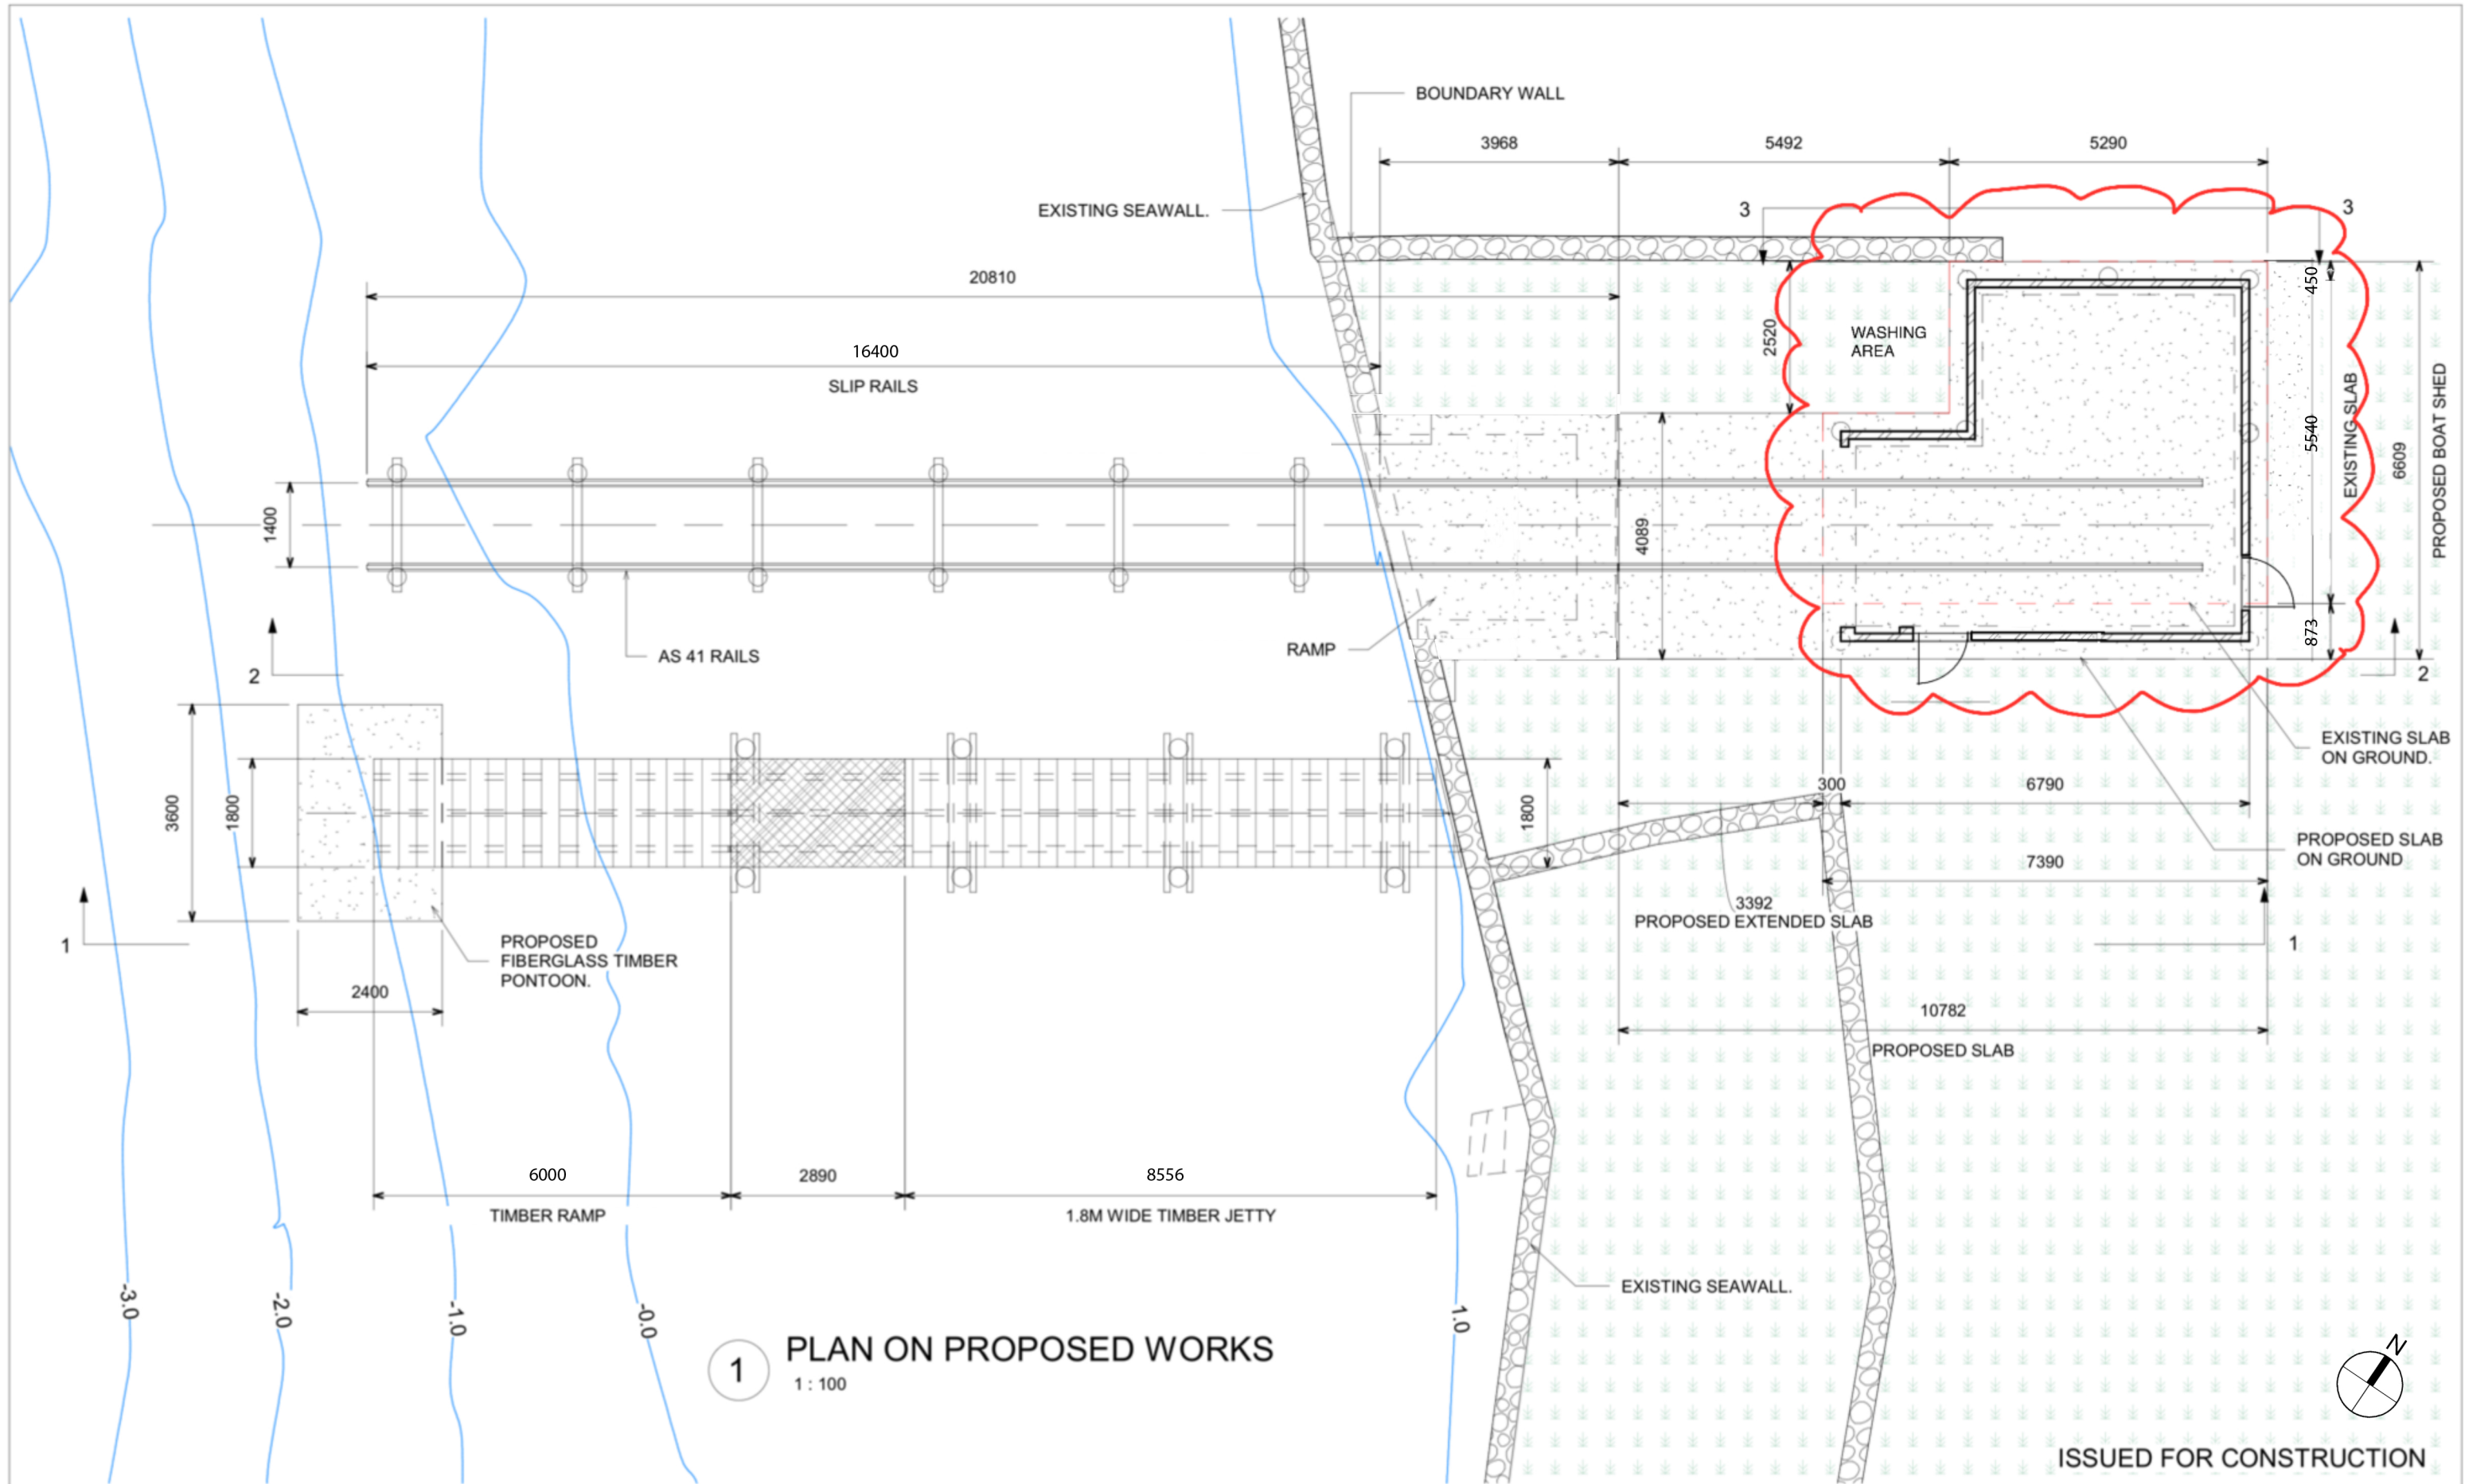

1 PLAN ON PROPOSED WORKS
1 : 100

ISSUED FOR CONSTRUCTION




No	REVISION	DATE	BY
A	ISSUED FOR CLIENT APPROVAL	26.05.20	ML
B	BOAT SHED AMENDED	07.06.23	ML
C	DA AMENDMENTS	20.03.24	CW


Owner
PLAN ON GENERAL ARRANGEMENTS

AUSTRALIAN PORTS AND MARINAS.
SUITE 703, 43 BRIDGE STREET, HURSTVILLE 2220, NSW, AUSTRALIA.
WWW.AUSTRALIANPORTSANDMARINAS.COM.AU
PHONE: +61 2 9282 9926
EMAIL: info@australianportsandmarinas.com.au

PROPOSED NEW BOATSHED, RAMP, SLIP RAILS, JETTY & PONTOON. FOR: MR. A. EL-CHEIKH AT: 39 BURBANK AVE, EAST HILLS, NSW 2213			
Project number	2003195	DA.3	Scale
Date	06.05.22		
Drawn by	ML		
Checked by	JSP		1 : 100

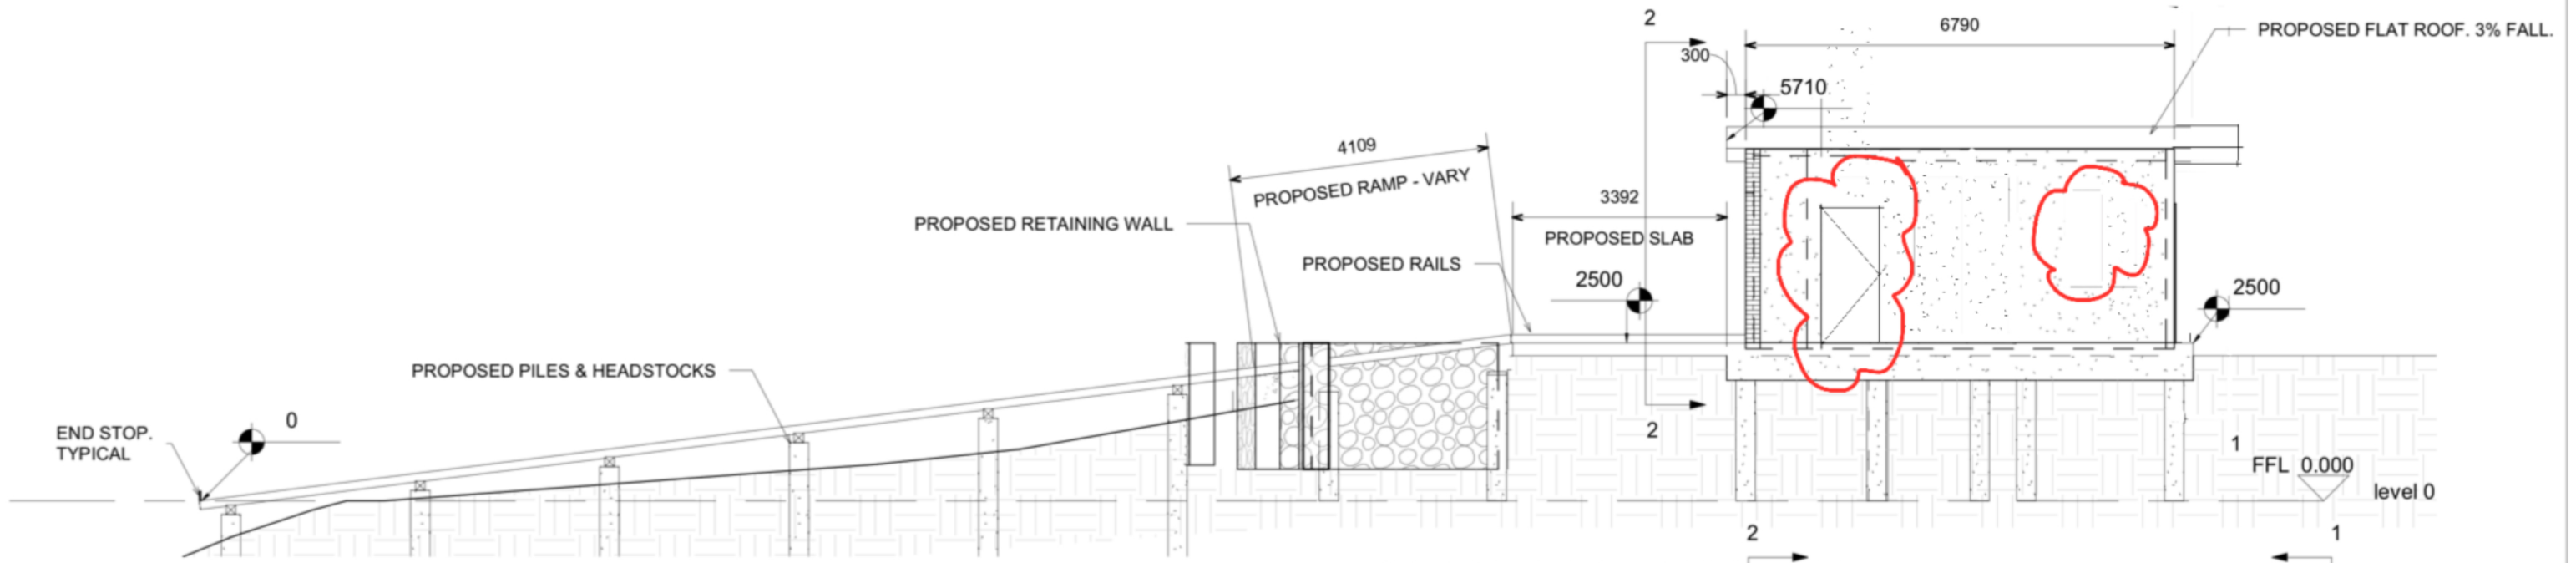

2 SOUTH ELEVATION ON BOAT SHED
1 : 100

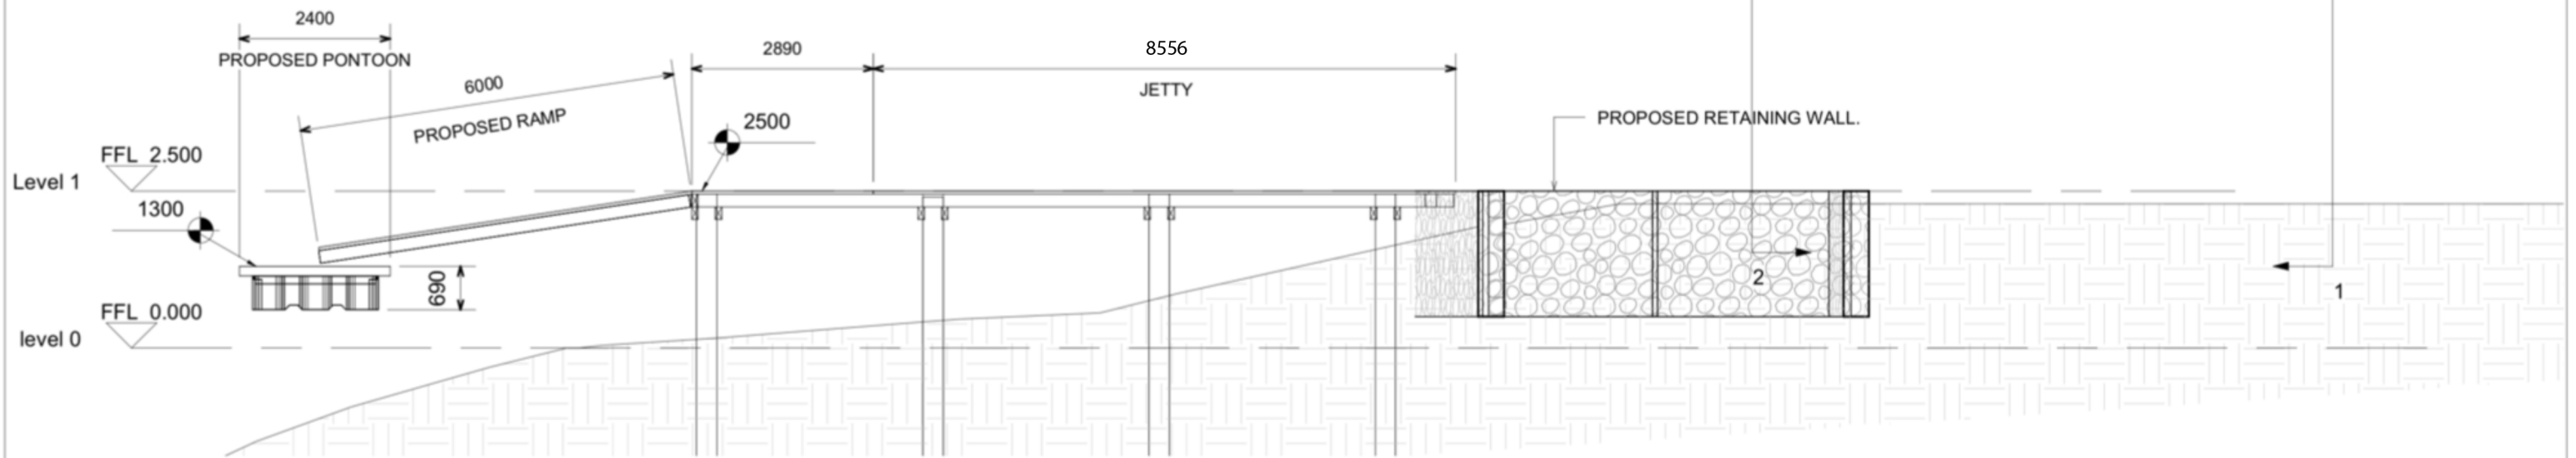

1 SOUTH ELEVATION ON JETTY & PONTOON
1 : 100
ISSUED FOR CONSTRUCTION




No	REVISION	DATE	BY
A	ISSUED FOR CLIENT APPROVAL	26.05.20	ML
B	BOAT SHED AMENDED	07.06.23	ML
C	DA AMENDMENTS	20.03.24	ML


Owner
ELEVATION ON BOATSHED & JETTY

AUSTRALIAN PORTS AND MARINAS.
SUITE 703, 43 BRIDGE STREET, HURSTVILLE 2220, NSW, AUSTRALIA.
WWW.AUSTRALIANPORTSANDMARINAS.COM.AU
PHONE: +61 2 9282 9926
EMAIL: info@australianportsandmarinas.com.au


PROPOSED NEW BOATSHED, RAMP, SLIP RAILS, JETTY & PONTOON. FOR: MR. A. EL-CHEIKH AT: 39 BURBANK AVE, EAST HILLS, NSW 2213			
Project number	2003195	DA.4	
Date	06.05.22		
Drawn by	ML	Scale	1 : 100
Checked by	JSP		

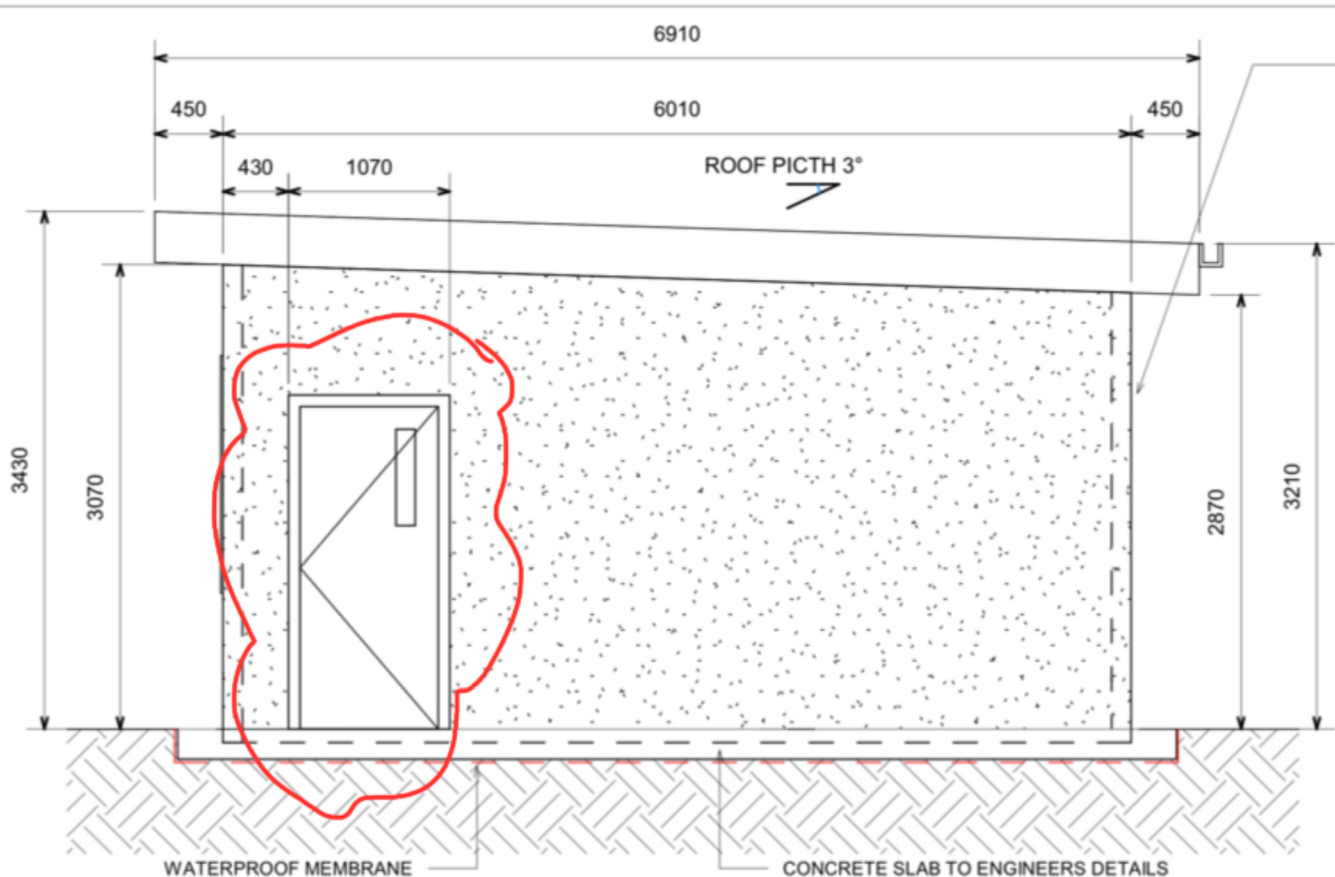


1 BOAT SHED EAST ELEVATION
1 : 50

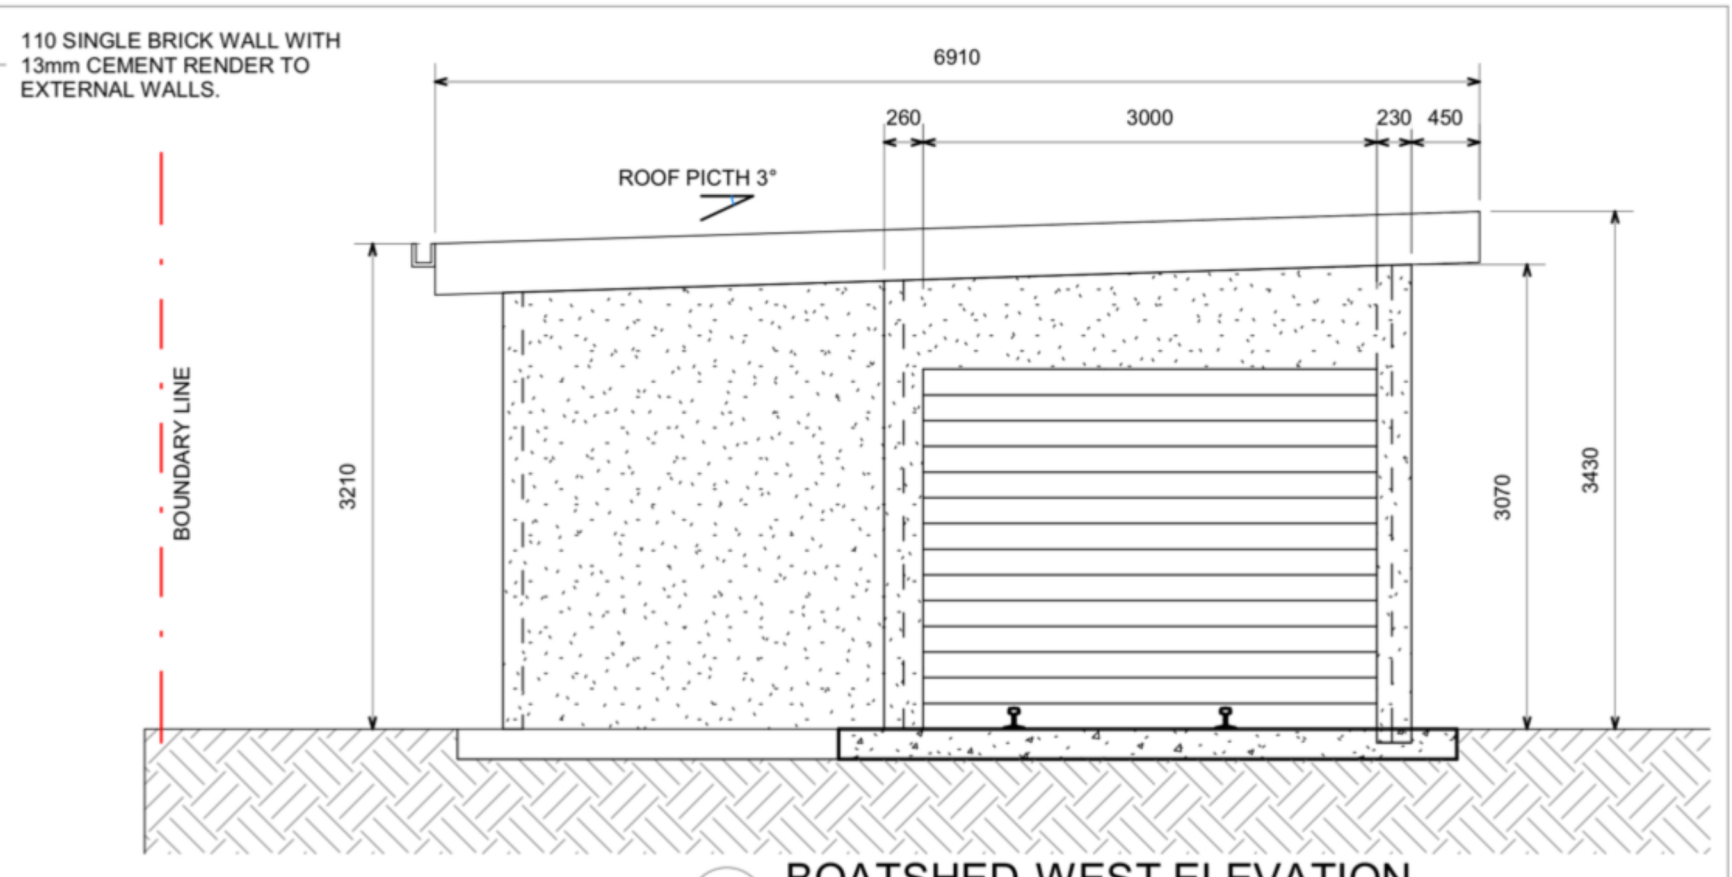

2 BOATSHED WEST ELEVATION
1 : 50

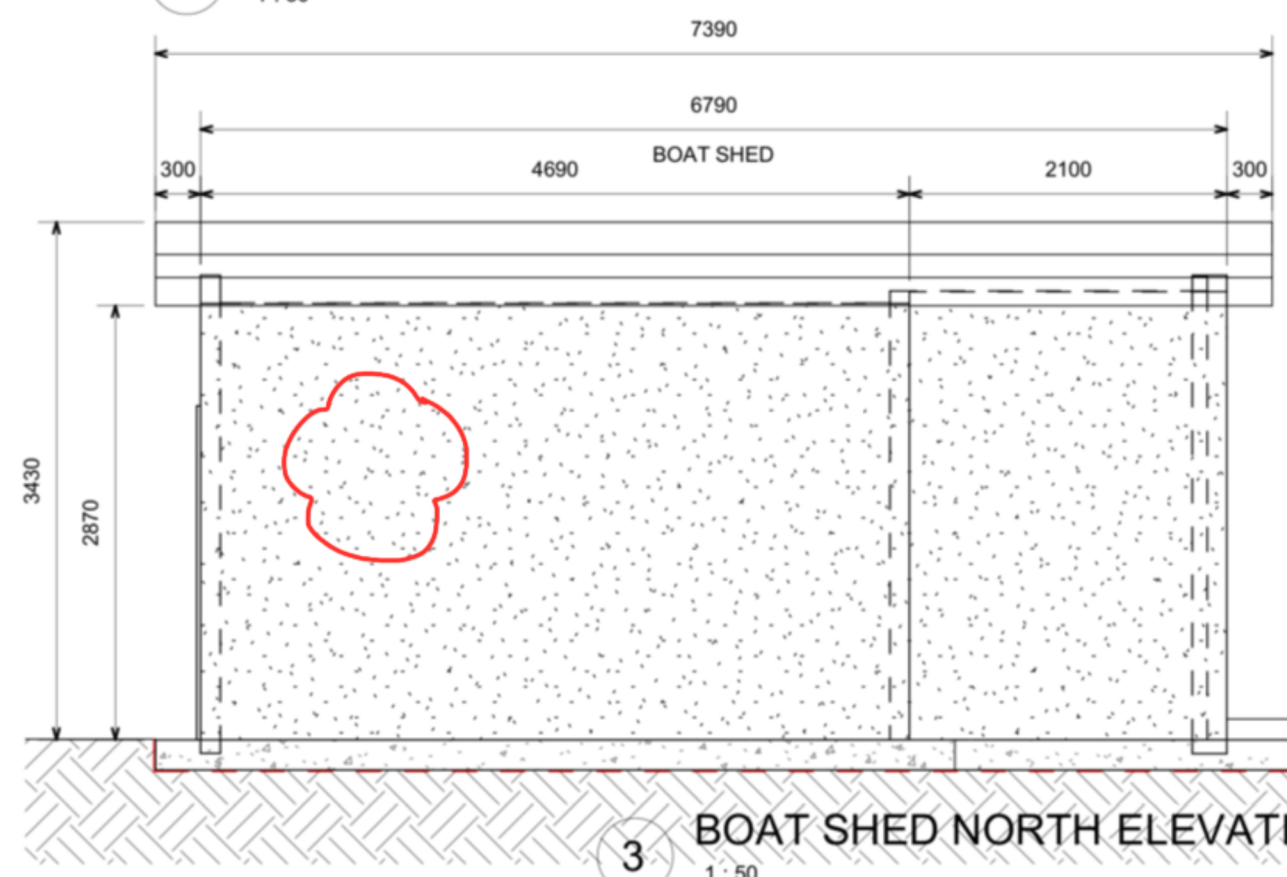

3 BOAT SHED NORTH ELEVATION
1 : 50

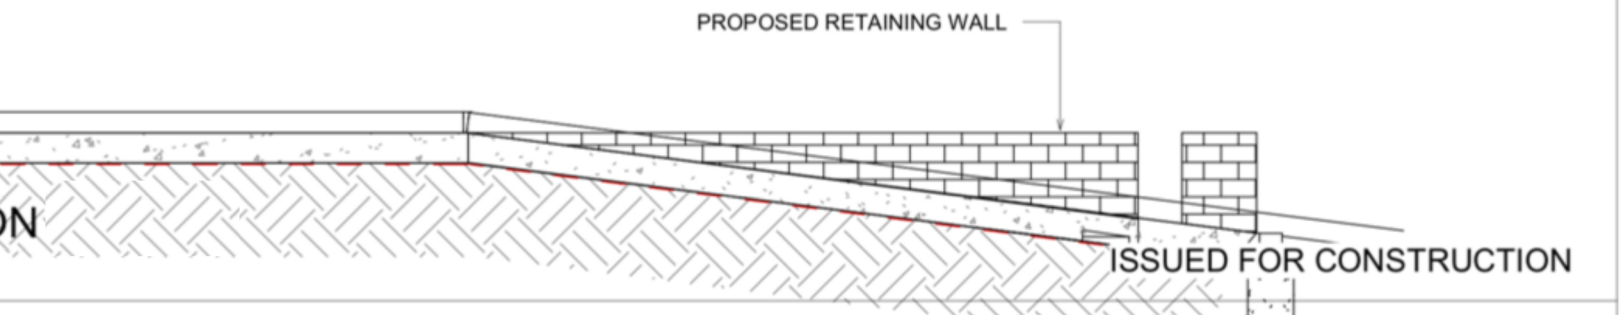


No	REVISION	DATE	BY
A	ISSUED FOR CLIENT APPROVAL	26.05.20	ML
B	BOAT SHED AMENDED	07.06.23	ML
C	DA AMENDMENTS	20.03.24	CW

Owner
ELEVATIONS

AUSTRALIAN PORTS AND MARINAS.
SUITE 703, 43 BRIDGE STREET, HURSTVILLE 2220, NSW, AUSTRALIA.
WWW.AUSTRALIANPORTSANDMARINAS.COM.AU
PHONE: +61 2 9282 9926
EMAIL: info@australianportsandmarinas.com.au

PROPOSED NEW BOATSHED, RAMP, SLIP RAILS, JETTY & PONTOON. FOR: MR. A. EL-CHEIKH AT: 39 BURBANK AVE, EAST HILLS, NSW 2213		
Project number	2003195	DA.5
Date	06.05.22	
Drawn by	Author	Scale
Checked by	Checker	
		1 : 50

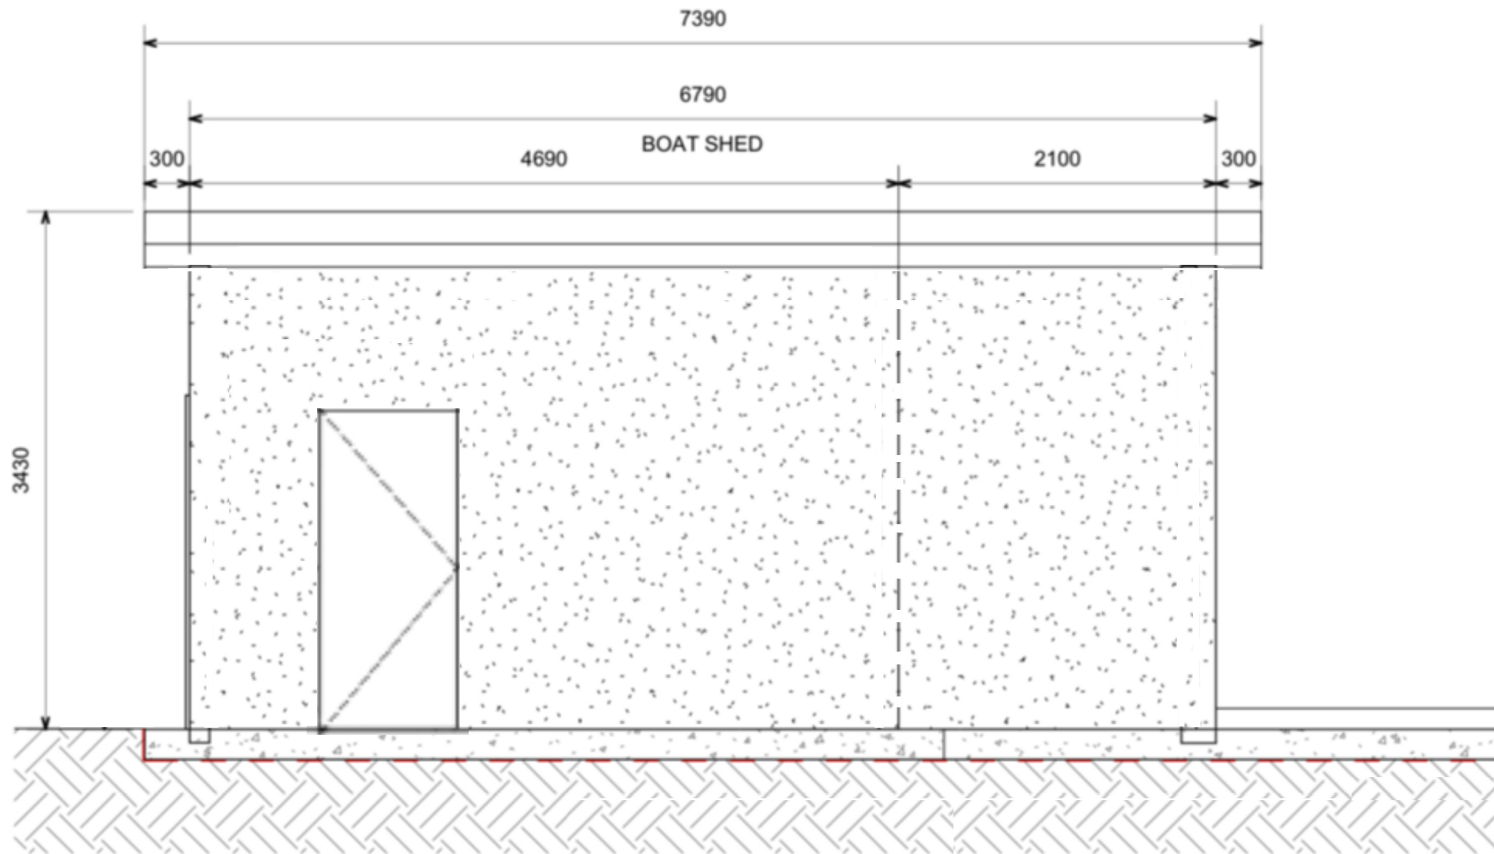

1 SOUTH ELEVATION ON BOAT SHED
1:50

ISSUED FOR CONSTRUCTION



No	REVISION	DATE	BY
A	ISSUED FOR CLIENT APPROVAL	26.05.20	ML
B	BOAT SHED AMENDED	07.06.23	ML
C	DA AMENDMENTS	20.03.24	ML

Owner
ELEVATION ON BOATSHED & JETTY

AUSTRALIAN PORTS AND MARINAS.
SUITE 703, 43 BRIDGE STREET, HURSTVILLE 2220, NSW. AUSTRALIA.
WWW.AUSTRALIANPORTSANDMARINAS.COM.AU
PHONE: +61 2 9282 9926
EMAIL: info@australianportsandmarinas.com.au

PROPOSED NEW BOATSHED, RAMP, SLIP RAILS, JETTY & PONTOON. FOR: MR. A. EL-CHEIKH AT: 39 BURBANK AVE, EAST HILLS, NSW 2213			
Project number	2003195	DA.6	
Date	06.05.22		
Drawn by	ML		
Checked by	JSP	Scale	1:50