


GROUND FLOOR PLAN PLAN

SCALE 1:100

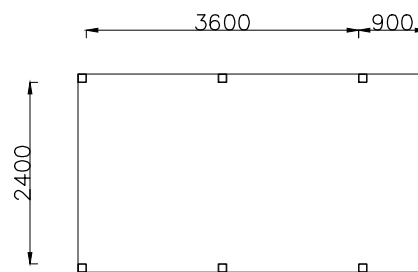

ROOF PLAN

SCALE 1:100



Department of Planning
Housing and Infrastructure


Issued under the Environmental Planning and Assessment Act 1979

Approved Application No DA 24-1858

Granted on the 10 May 2024


Signed M Brown

Sheet No 13 of 30

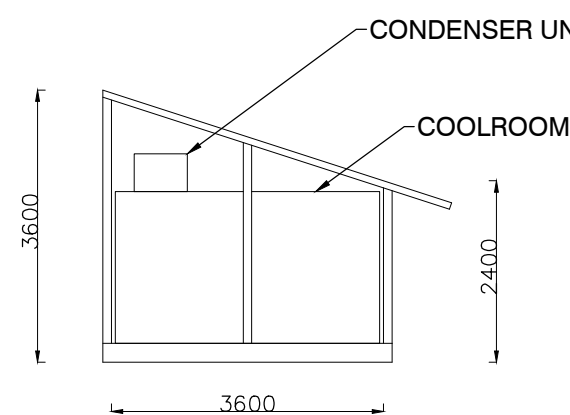


SOUTH WEST ELEVATION

SCALE 1:100

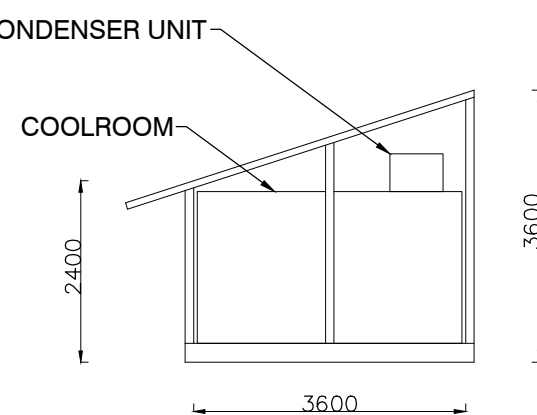


NORTH EAST ELEVATION

SCALE 1:100

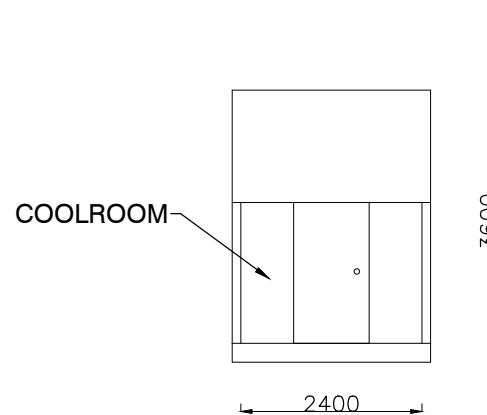

SOUTH EAST ELEVATION

SCALE 1:100

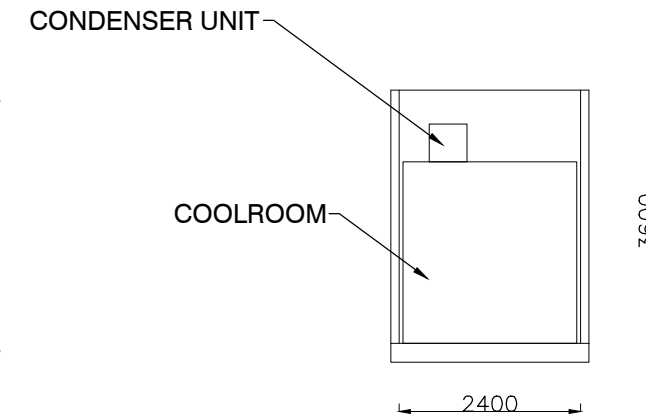

SOUTH EAST ELEVATION

SCALE 1:100

NO.	AMENDMENTS	DATE	DRAWING TITLE:	M/ 0404 719 932	structa	SCALE AT A3: 1:100
1	ISSUED FOR APPROVAL	29/01/24	COOL ROOM PLAN	E/ info@structaconsulting.com		JOB REF NO. C08022
			ADDRESS: PACIFIC PARK	A/ PO Box 920, Concord 2137	Consulting Engineers	DRAWING NO. A01
				DRAWN: PB	DESIGNED: PB	