


North West Elevation

1 : 100

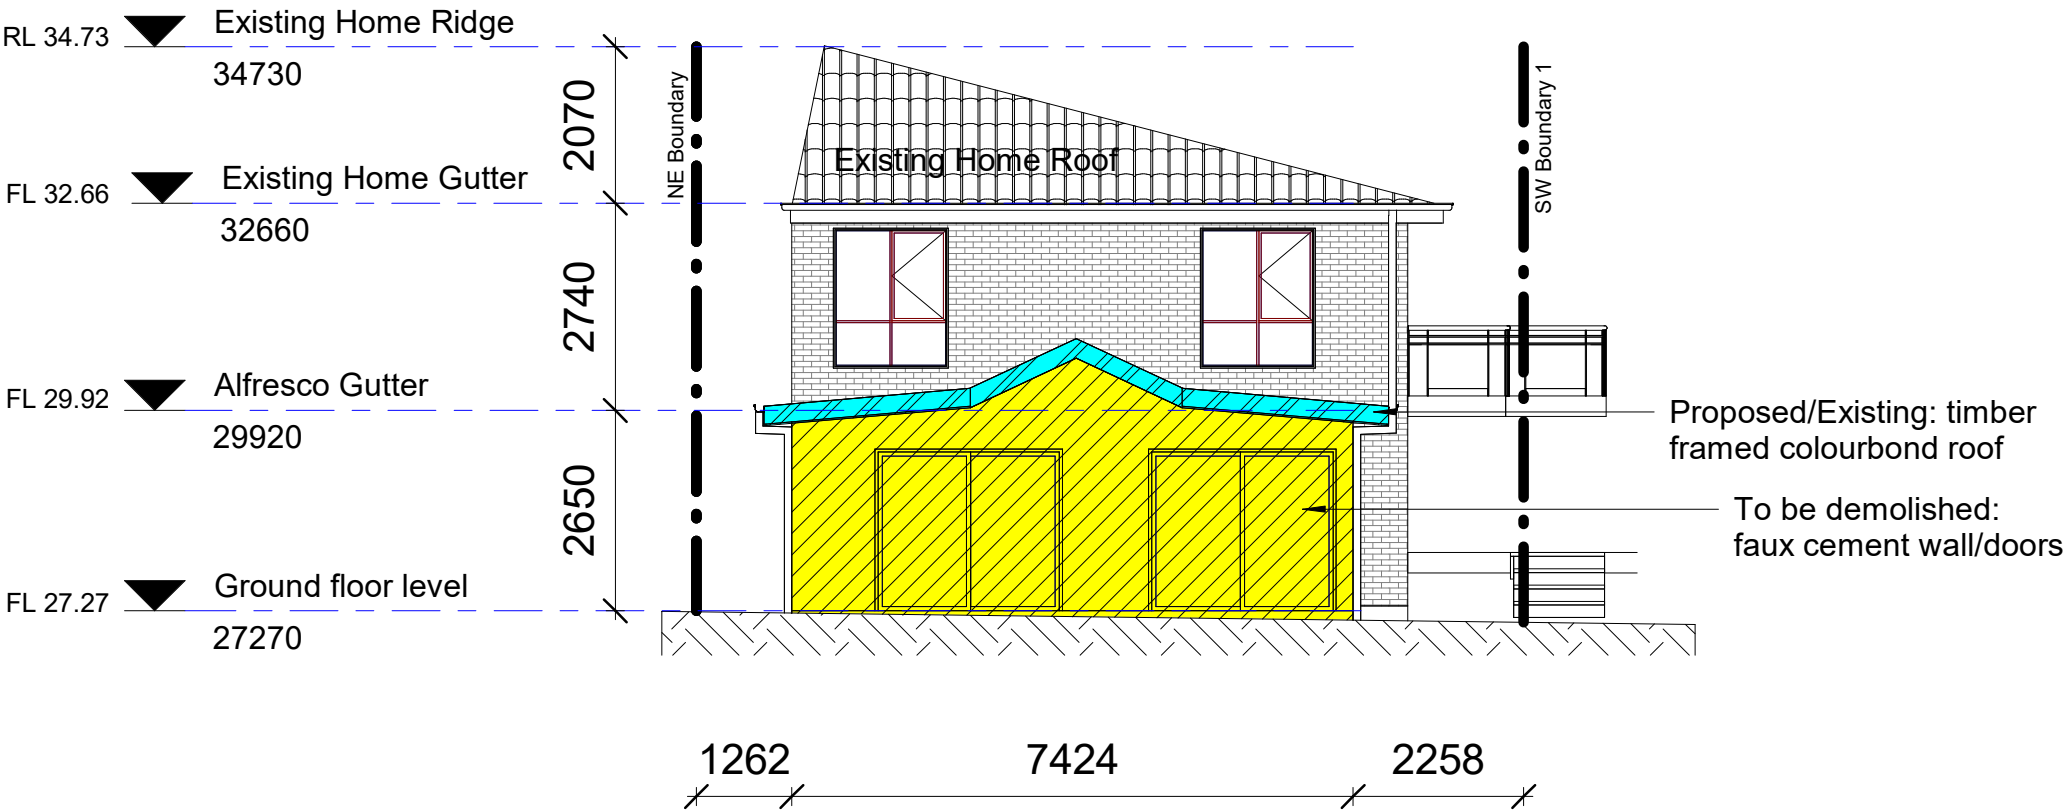

No.	Description	Issued
1	Issued for Exemption	A

Owner: Deborah Jane Owen

Project address: 74 Rex Road  
Georges Hall, NSW 2198, Lot 34, DP239510

Project: Proposed Alfresco

Elevation North West

Project number	GH124
Date	03 Jan 2024
Drawn by	T. N
Checked by	T. N

**A4**

Scale 1 : 100