


1
A2

Existing ground floor Plan

1 : 100

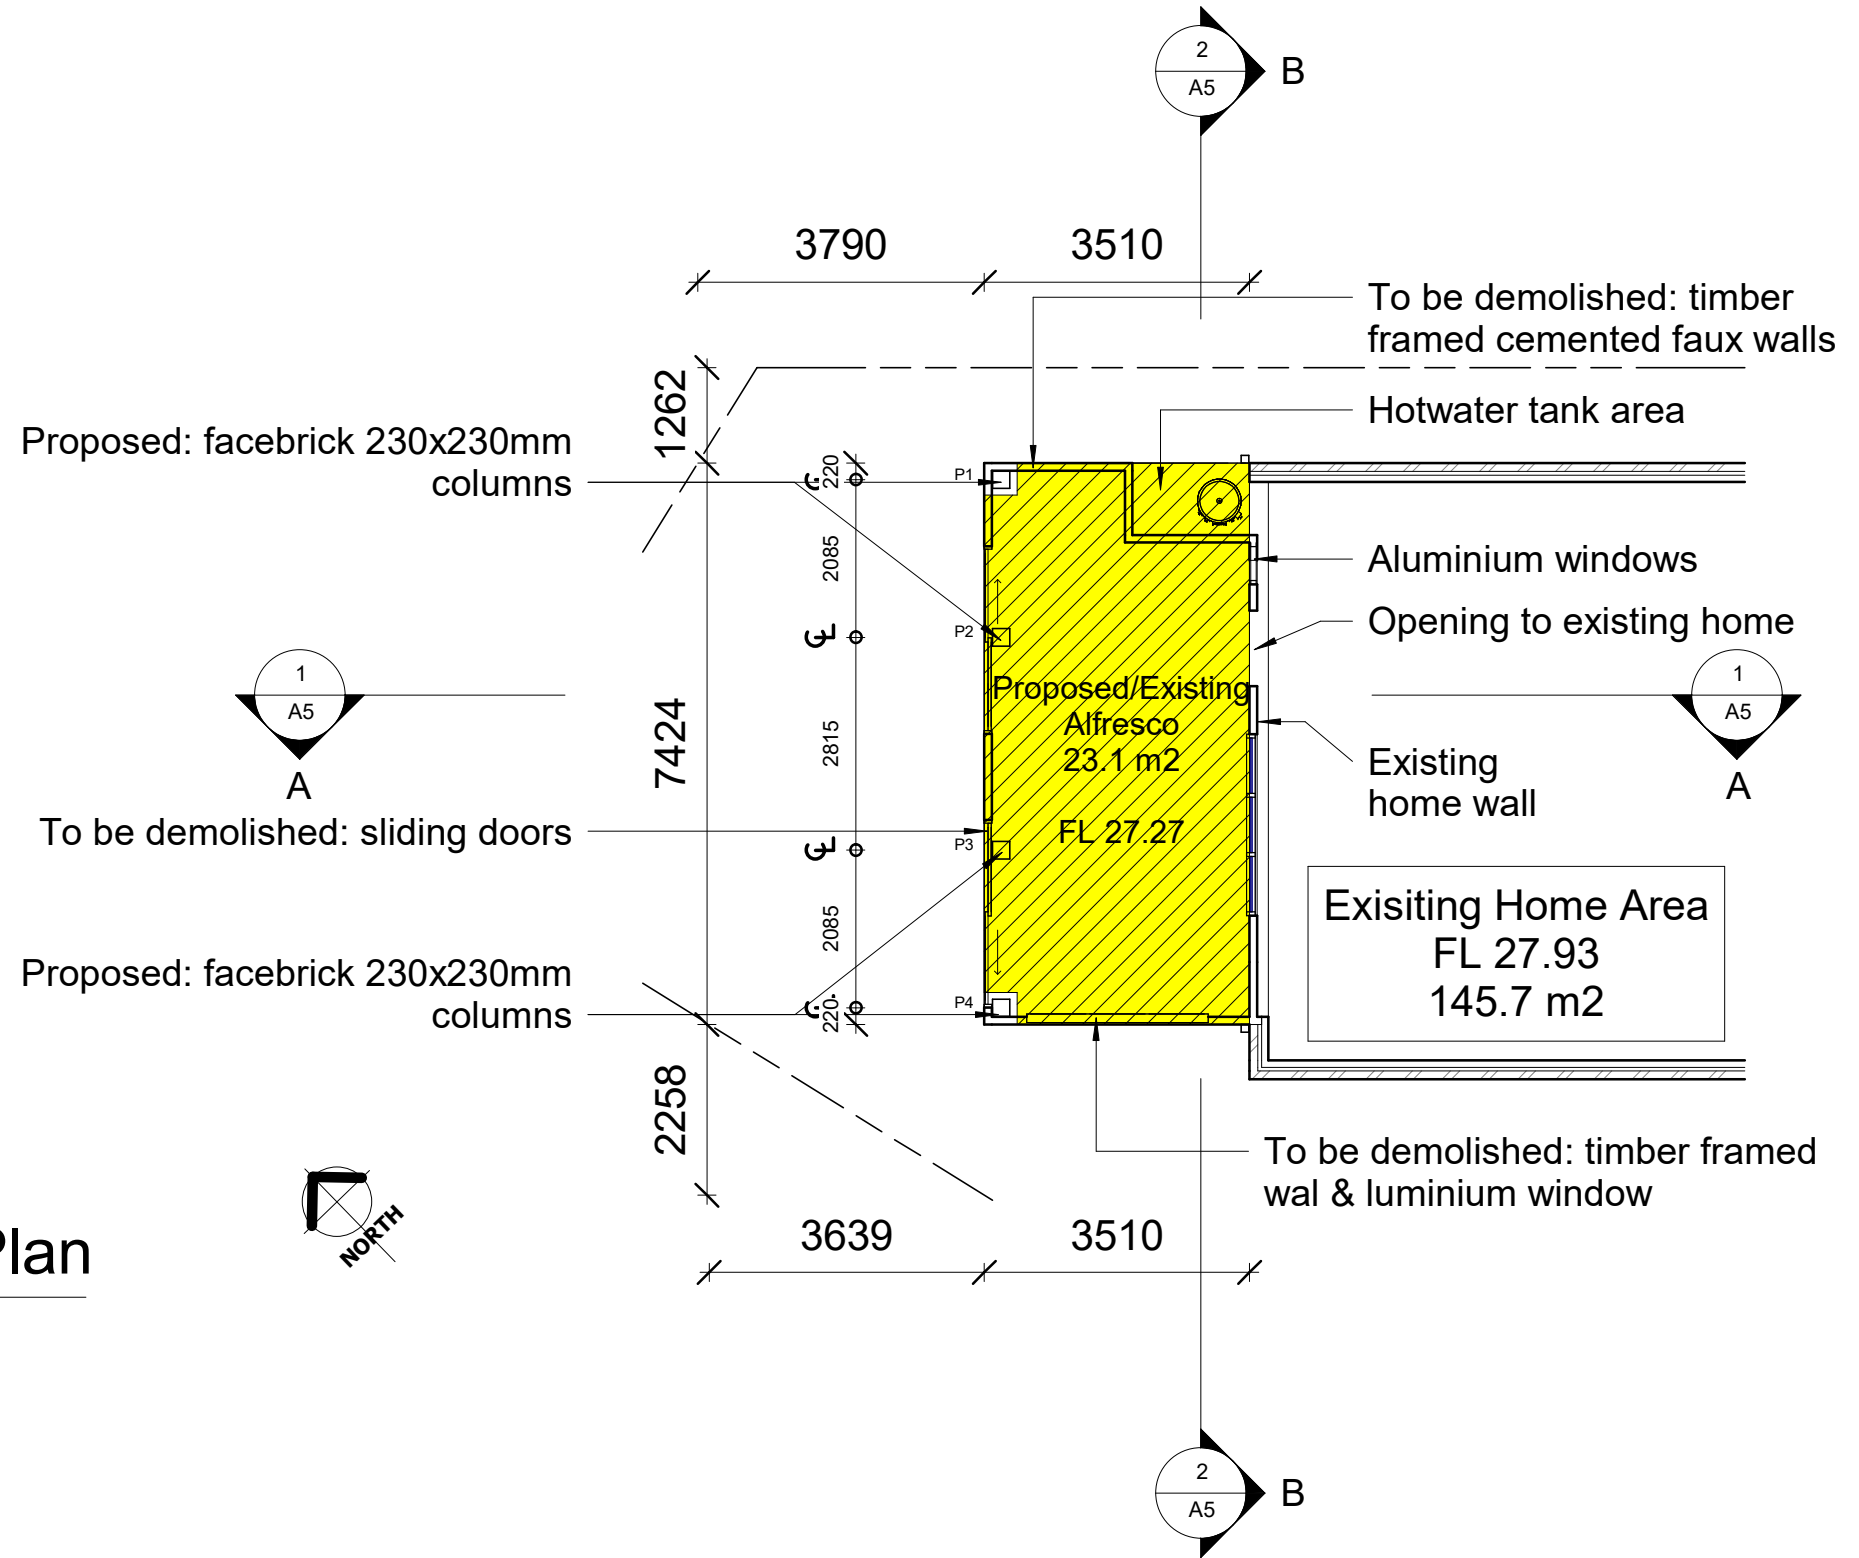

| No. | Description | Issued |
|-----|----------------------|--------|
| 1 | Issued for Exemption | A |
| | | |
| | | |
| | | |
| | | |

Owner: Deborah Jane Owen

Project address: 74 Rex Road
Georges Hall, NSW 2198, Lot 34, DP239510

Project: Proposed Alfresco

Existing ground floor plan

Project number GH124

Date 03 Jan 2024

Drawn by T. N

Checked by T. N

A2

Scale 1 : 100