


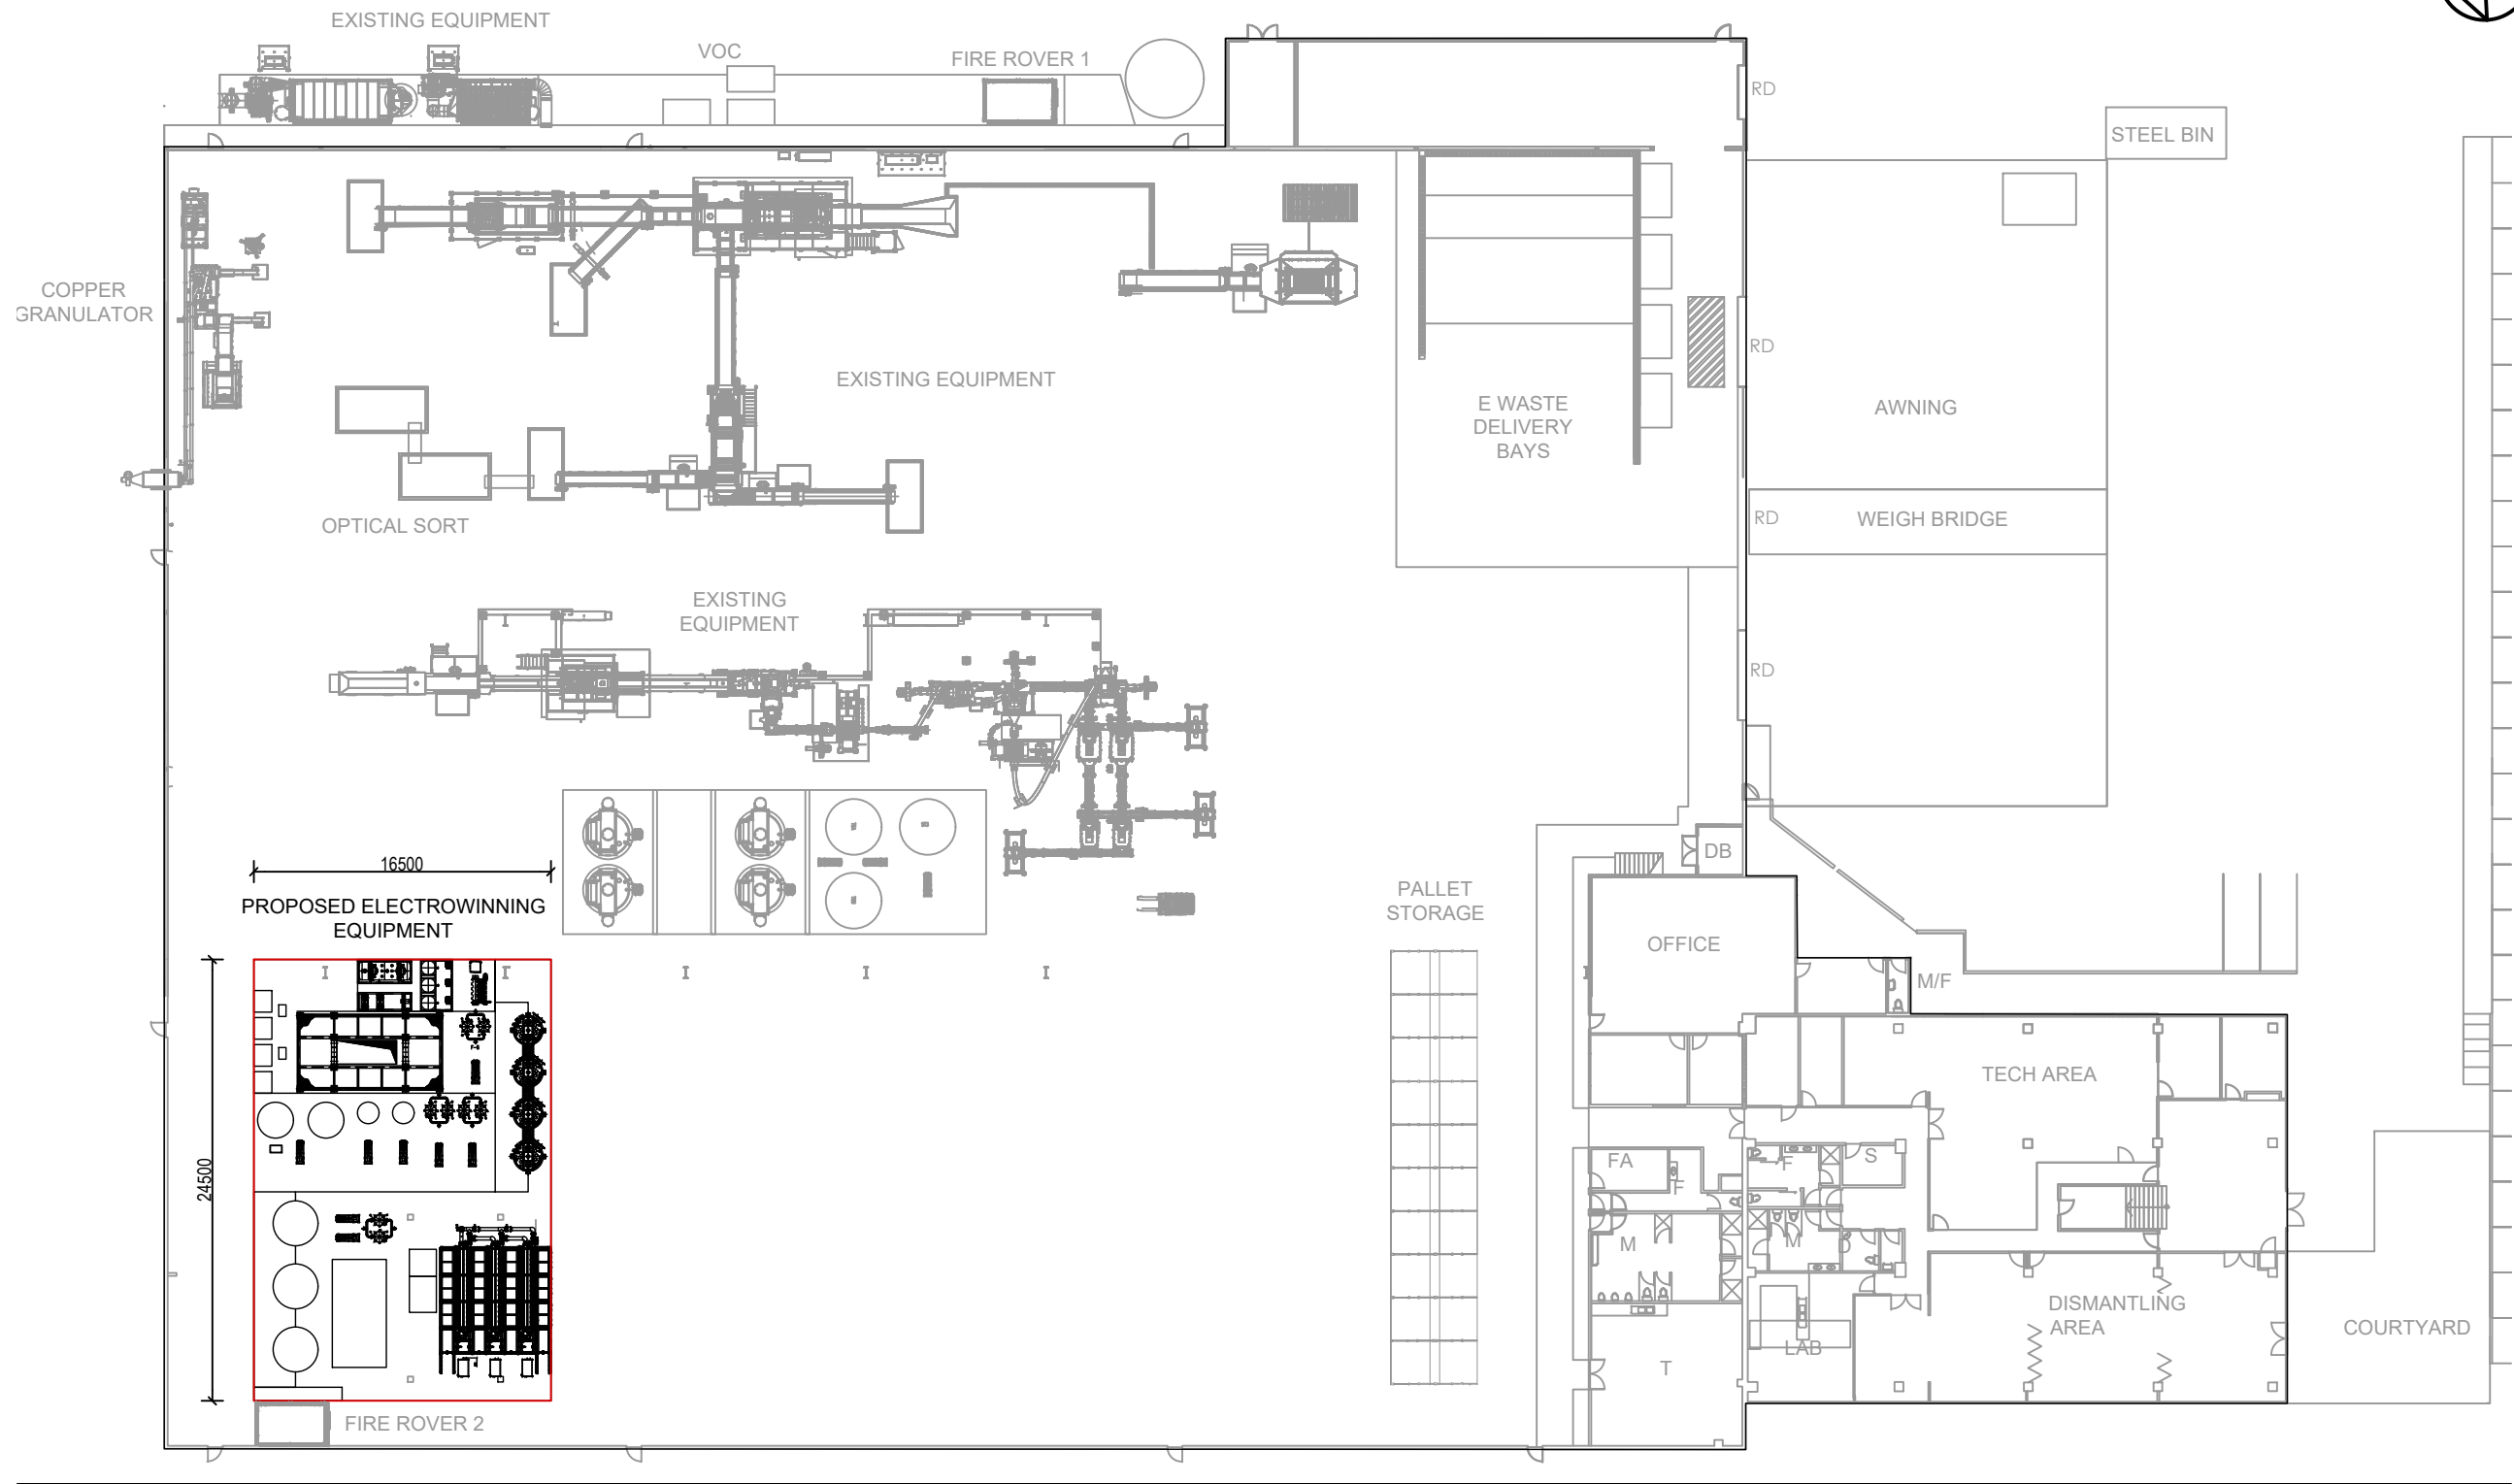

SCALE 1:400

1	ISSUED FOR CLIENT COMMENT	18-10-23	MJ
REV	AMENDMENT / REASON FOR ISSUE	DATE	DWN

NOTES:



PROPOSED ELECTROWINNING EQUIPMENT
90 MARPLE AVENUE, VILLAWOOD NSW
GROUND FLOOR PLAN

SCALE: 1:100

	SHEET SIZE A3
--	------------------

FILENAME:	
-----------	--

JOB NUMBER
23065

SHEET NUMBER	R
2	

1