

002110200

19 Dec 2023

6.7

Average star rating

NATIONWIDE HOUSE

ENERGY RATING SCHEME

www.nathers.gov.au

Assessor

B Carr

Accreditation No.

DMN/12/1457

Address

27 Fletcher Street,
Campsie, NSW,
2194

hstar.com.au



FRONT VIEW



REAR VIEW

CAMPSIE

27 FLETCHER ST

S4.56

SWA

SWA GROUP

Suite 12, 16-18 Malvern Ave, Chatswood
NSW 2067

Nominated Architect: Steve Wu
NSW Registration # 7099
p +61 2 8599 1988
e admin@swagroup.com.au

Job No


2317

Drawing No

DA-00

DO NOT SCALE OFF THIS DRAWING - USE FIGURED DIMENSIONS ONLY - VERIFY ALL
DIMENSIONS ON SITE - RESOLVE DISCREPANCIES WITH ARCHITECT BEFORE
PROCEEDING.

COPYRIGHT OF THIS DRAWING AND THE DESIGNS EXECUTED REMAIN VESTED WITH
SWA GROUP.

 

LEGEND

WASTE CALCULATION				
	RATE OF WASTE	TOAL WASTE	BIN SIZE	PROPOSED
RESIDENTIAL (09 UNITS)				
WASTE	120L/UNIT/WEEK	1080L/UNIT/WEEK	240L/WEEK	5
RECYCLE	80L/UNIT/WEEK	720L/UNIT/WEEK	240L/WEEK	3
GARDEN	48L/UNIT/WEEK	432L/UNIT/WEEK	240L/WEEK	2
PROPOSED TOTAL				10


RESIDENTIAL UNIT SCHEDULE - LEVEL 2		
UNIT NUMBER	ROOM TYPE	NET INTERNAL AREA
201	2 BED	79 M2
202	1 BED	50 M2
Grand total 2		129 M2

DEVELOPMENT STATISTICS

Plot Date Monday, 18 December 2023, 2:27
Drawing Number Is

DA-02

FOR \$4.56

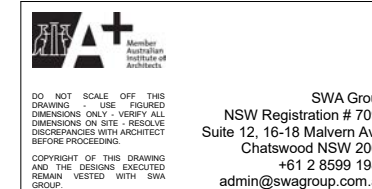




DIAL1100
BEFORE YOU DIG
www.dialbeforeyoudig.com.au



LEGEND



PROPOSED AMENDMENT

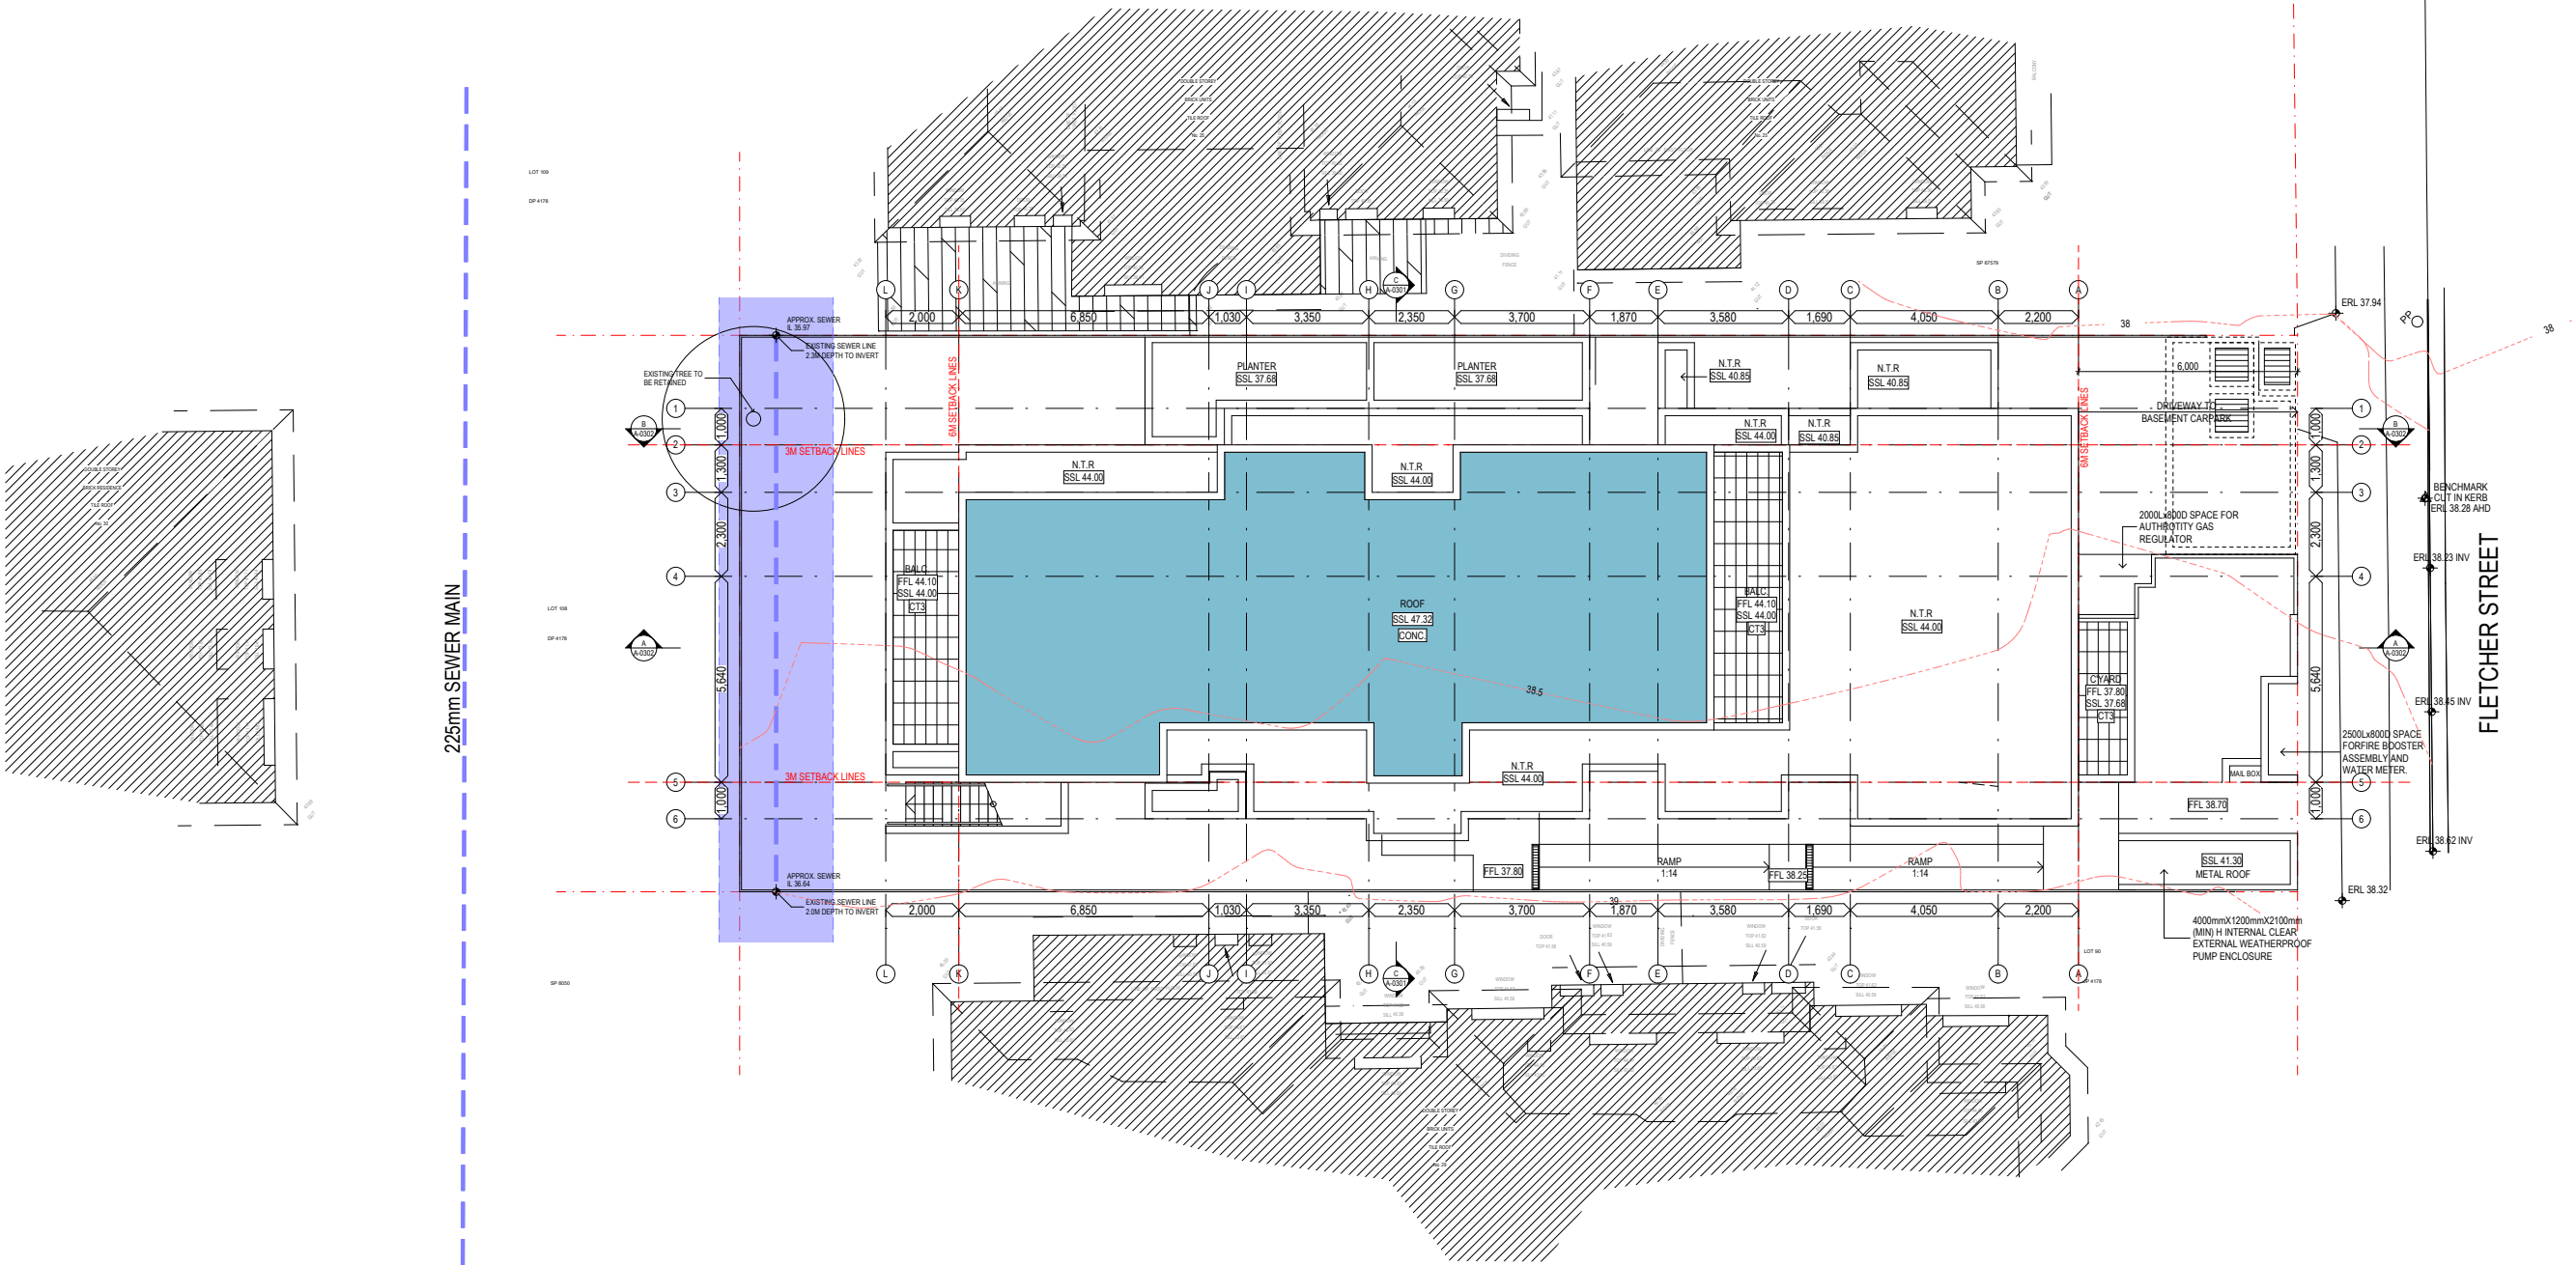

Rev	ID	Description	Date
01		FOR S4.56	18.12.2023

Client	WY Constructions Pty Ltd
Drawn	RC
Checked	SW
Scale	1:200@A1
Job No.	2317
Project Status	S4.56
Project Address	27 FLETCHER ST, CAMPSIE, NSW 2194
Drawing Title	

SITE PLAN

Plot Date	Monday, 18 December 2023, 2:27 PM
Drawing Number	Issue

DA-001

FOR S4.56



DO NOT SCALE OFF THIS DRAWING - USE FIGURED DIMENSIONS ONLY - VERIFY ALL DIMENSIONS ON SITE - RESOLVE DISCREPANCIES WITH ARCHITECT BEFORE PROCEEDING.
COPYRIGHT OF THIS DRAWING AND THE DESIGNS EXECUTED REMAIN VESTED WITH SWA GROUP.
SWA Group
NSW Registration # 7099
Suite 12, 16-18 Malvern Ave.
Chatswood NSW 2067
+61 2 8599 1988
admin@swagroup.com.au



SITE PLAN
1:200 @ A3

0002110200 19 Dec 2023
Assessor B Carr
Accreditation No. DMN/12/1457
Address
27 Fletcher Street,
Campsie, NSW,
2194
www.nathers.gov.au
hstar.com.au




DIAL1100
BEFORE YOU DIG
www.dialbeforeyoudig.com.au



LEGEND

- PROPOSED AMENDMENT
- EXISTING STRUCTURE TO BE DEMOLISHED
- CONCRETE PAVEMENT
- PROPOSED TREES TO BE REMOVED

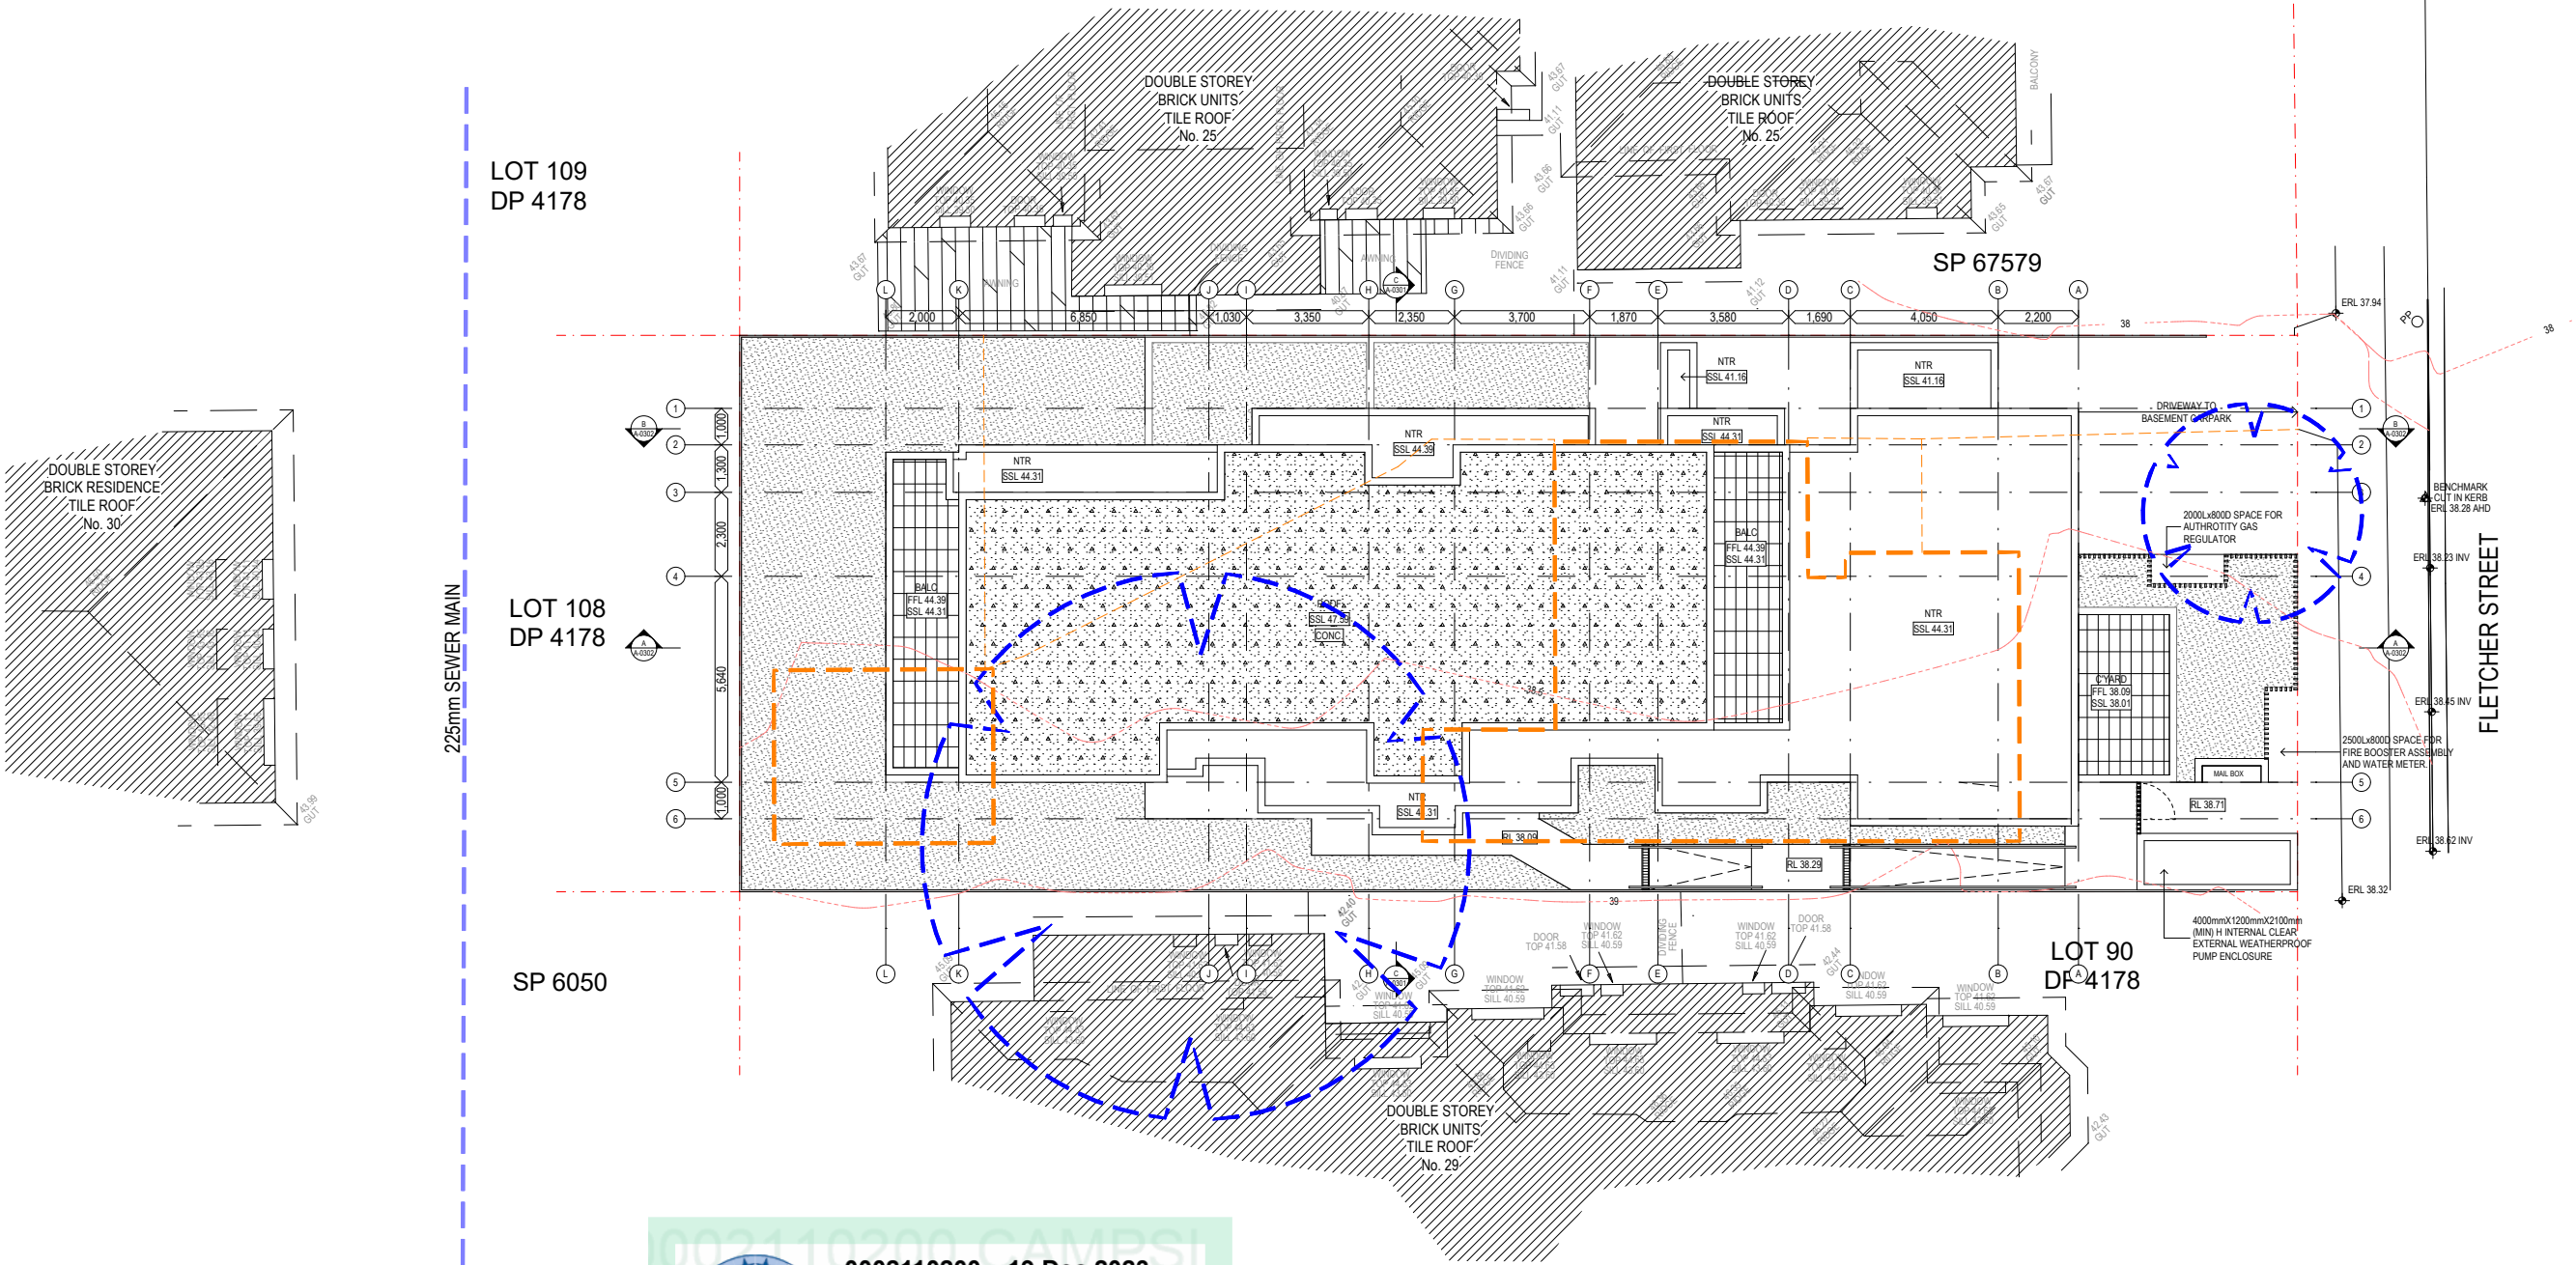

01	FOR S4.56	18.12.2023
Rev	ID	Description
		Date

Client	WY Constructions Pty Ltd
Drawn	RC
Checked	SW
Scale	1:200@A1
Job No.	2317
Project Status	S4.56
Project Address	27 FLETCHER ST, CAMPSIE, NSW 2194
Drawing Title	

DEMOLITION PLAN

Plot Date Monday, 18 December 2023, 2:27 PM
Drawing Number Issue

DA-004

FOR S4.56



DO NOT SCALE OFF THIS
DRAWING - USE FIGURED
DIMENSIONS ONLY - VERIFY ALL
DIMENSIONS ON SITE - RESOLVE
DISCREPANCIES WITH ARCHITECT
BEFORE PROCEEDING.
COPYRIGHT OF THIS DRAWING
AND THE DESIGNS EXECUTED
REMAIN VESTED WITH SWA
GROUP.

SWA Group
NSW Registration # 7099
Suite 12, 16-18 Malvern Ave.
Chatswood NSW 2067
+61 2 8599 1988
admin@swagroup.com.au




0002110200 19 Dec 2023
Assessor B Carr
Accreditation No. DMN/12/1457
Address
27 Fletcher Street,
Campsie, NSW,
2194
www.nathers.gov.au
hstar.com.au

DEMOLITION PLAN

1:200 @ A3




DIAL1100
BEFORE YOU DIG
www.dialbeforeyoudig.com.au

 

LEGEND



PROPOSED AMENDMENT

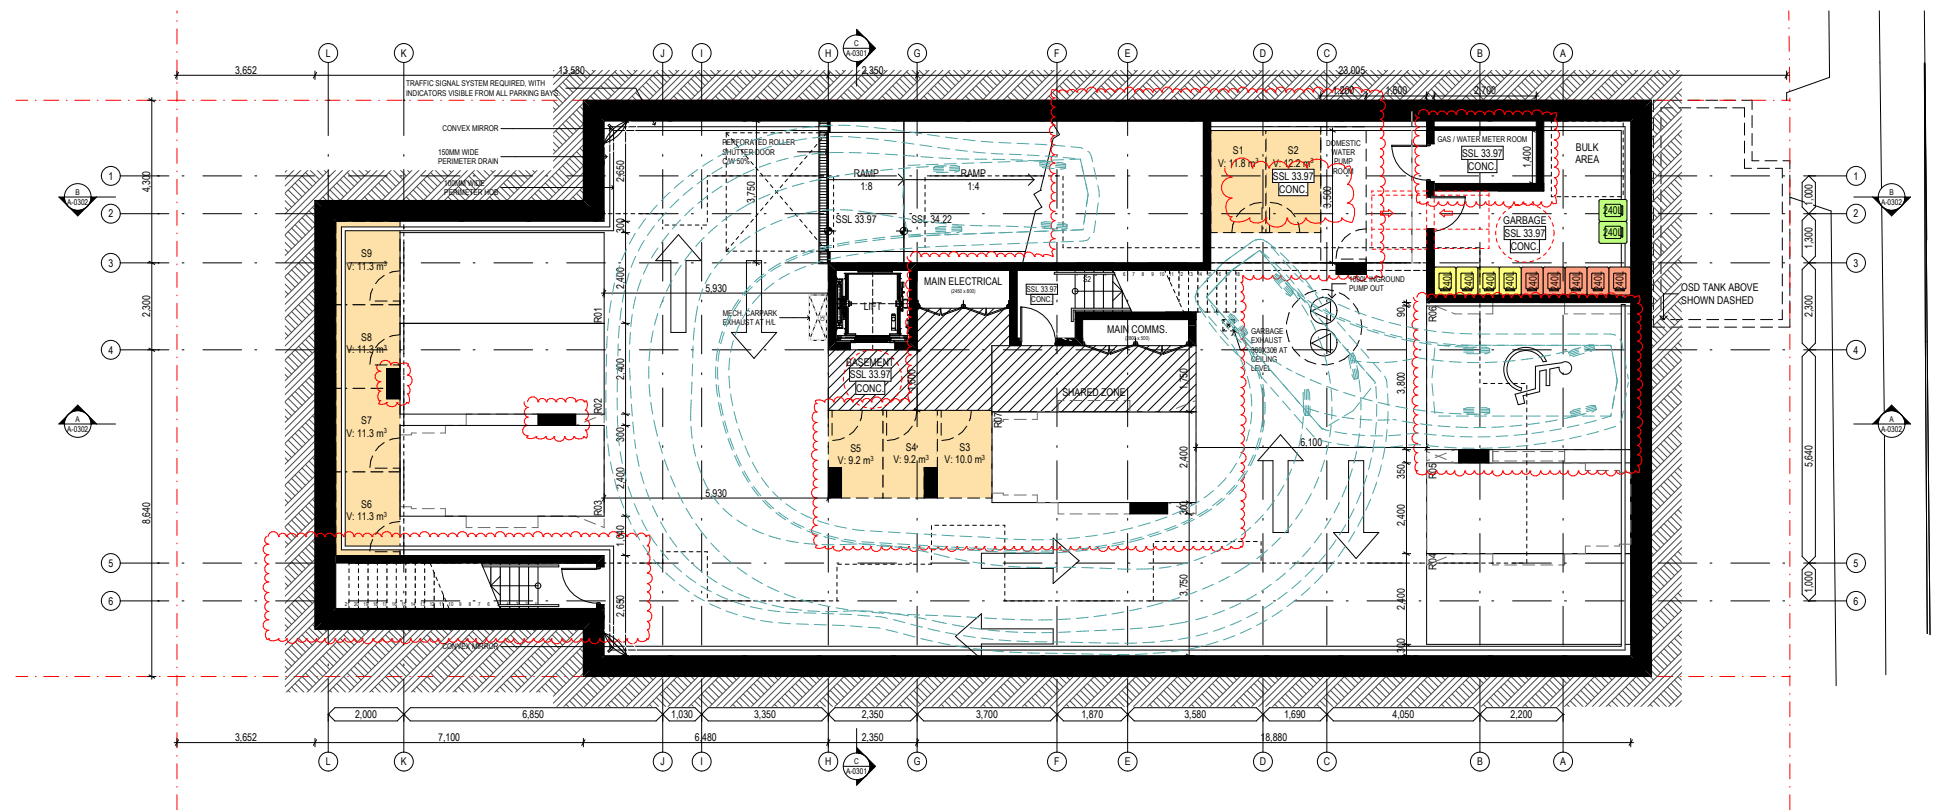

BASEMENT PLAN
1:200 @ A3

NATHERS Construction & Insulation Specifications:

Building Component	Construction Materials	Insulation	Colour - Solar Absorpt.	Other Detail/Requirements
External Walls	Cavity Brick	R1.0	Med + Dark	Ground + L1
	Weatherboard	R2.0	Light (<0.475)	L2
Internal walls (within)	Plasterboard on studs	None		
Intertenancy walls	pb:75mm AAC: R1.0 insul.: 75mm AAC: pbd			
Windows/Glazing	Aluminium framed double glazed argon filled (U-Value=4.1/SHGC=0.47)			All glazing
Roof	Concrete	R2.0		Level 2
Ceiling	Plasterboard			
Floor Structure	Concrete	R1.0		Ground
	Concrete	None		L1 & 2
Floor Covering	Ceramic Tiles			
	All other rooms			
Ceiling/Wall Penetrations	Must be sealed			
External Shading Devices	None extra required			

6.7

Average star rating

NATIONWIDE HOUSE ENERGY RATING SCHEME

www.nathers.gov.au

0002110200 19 Dec 2023

Assessor B Carr

Accreditation No. DMN/12/1457

Address

27 Fletcher Street,
Campsie, NSW,
2194

hstar.com.au

01	FOR S4.56		18.12.2023
Rev	ID	Description	Date
Client			
WY Constructions Pty Ltd			
Drawn			RC
Checked			SW
Scale			1:200@A1
Job No.			2317
Project Status			S4.56
Project Address			
27 FLETCHER ST, CAMPSIE, NSW 2194			
Drawing Title			

BASEMENT FLOOR PLAN

Plot Date Monday, 18 December 2023, 2:27 PM
Drawing Number Issue

DA-100

FOR S4.56




DO NOT SCALE OFF THIS DRAWING - USE FIGURED DIMENSIONS ONLY - VERIFY ALL DIMENSIONS ON SITE - RESOLVE DISCREPANCIES WITH ARCHITECT BEFORE PROCEEDING.
COPYRIGHT OF THIS DRAWING AND THE DESIGNS EXECUTED REMAIN VESTED WITH SWA GROUP.

SWA Group
NSW Registration # 7099
Suite 12, 16-18 Malvern Ave.
Chatswood NSW 2067
+61 2 8599 1988
admin@swagroup.com.au





DIAL1100
BEFORE YOU DIG
www.dialbeforeyoudig.com.au

 

LEGEND



PROPOSED AMENDMENT

LOT 109
DP 4178

LOT 108
DP 4178

SP 6050

SP 67579

LOT 90
DP 4178

FLETCHER STREET

GROUND FLOOR PLAN

1:200 @ A3

0002110200 19 Dec 2023
Assessor B Carr
Accreditation No. DMN/12/1457
Address
27 Fletcher Street,
Campsie, NSW,
2194

6.7
Average
star rating
NATIONWIDE
HOUSE
ENERGY RATING SCHEME
www.nathers.gov.au

hstar.com.au

Rev	ID	Description	Date
01		FOR S4.56	18.12.2023

Client

WY Constructions Pty Ltd

Drawn RC

Checked SW

Scale 1:200@A1

Job No. 2317

Project Status S4.56

Project Address

27 FLETCHER ST, CAMPSIE, NSW 2194

Drawing Title

GROUND FLOOR PLAN

Plot Date Monday, 18 December 2023, 2:27 PM

Drawing Number

DA-101

FOR S4.56



DO NOT SCALE OFF THIS
DRAWING - USE FIGURED
DIMENSIONS ONLY - VERIFY ALL
DIMENSIONS ON SITE - RESOLVE
DISCREPANCIES WITH ARCHITECT
BEFORE PROCEEDING.


COPYRIGHT OF THIS DRAWING
AND THE DESIGNS EXECUTED
REMAIN VESTED WITH SWA
GROUP.

SWA Group
NSW Registration # 7099
Suite 12, 16-18 Malvern Ave,
Chatswood NSW 2067
+61 2 8599 1988
admin@swagroup.com.au






DIAL1100
BEFORE YOU DIG
www.dialbeforeyoudig.com.au

 

LEGEND



PROPOSED AMENDMENT

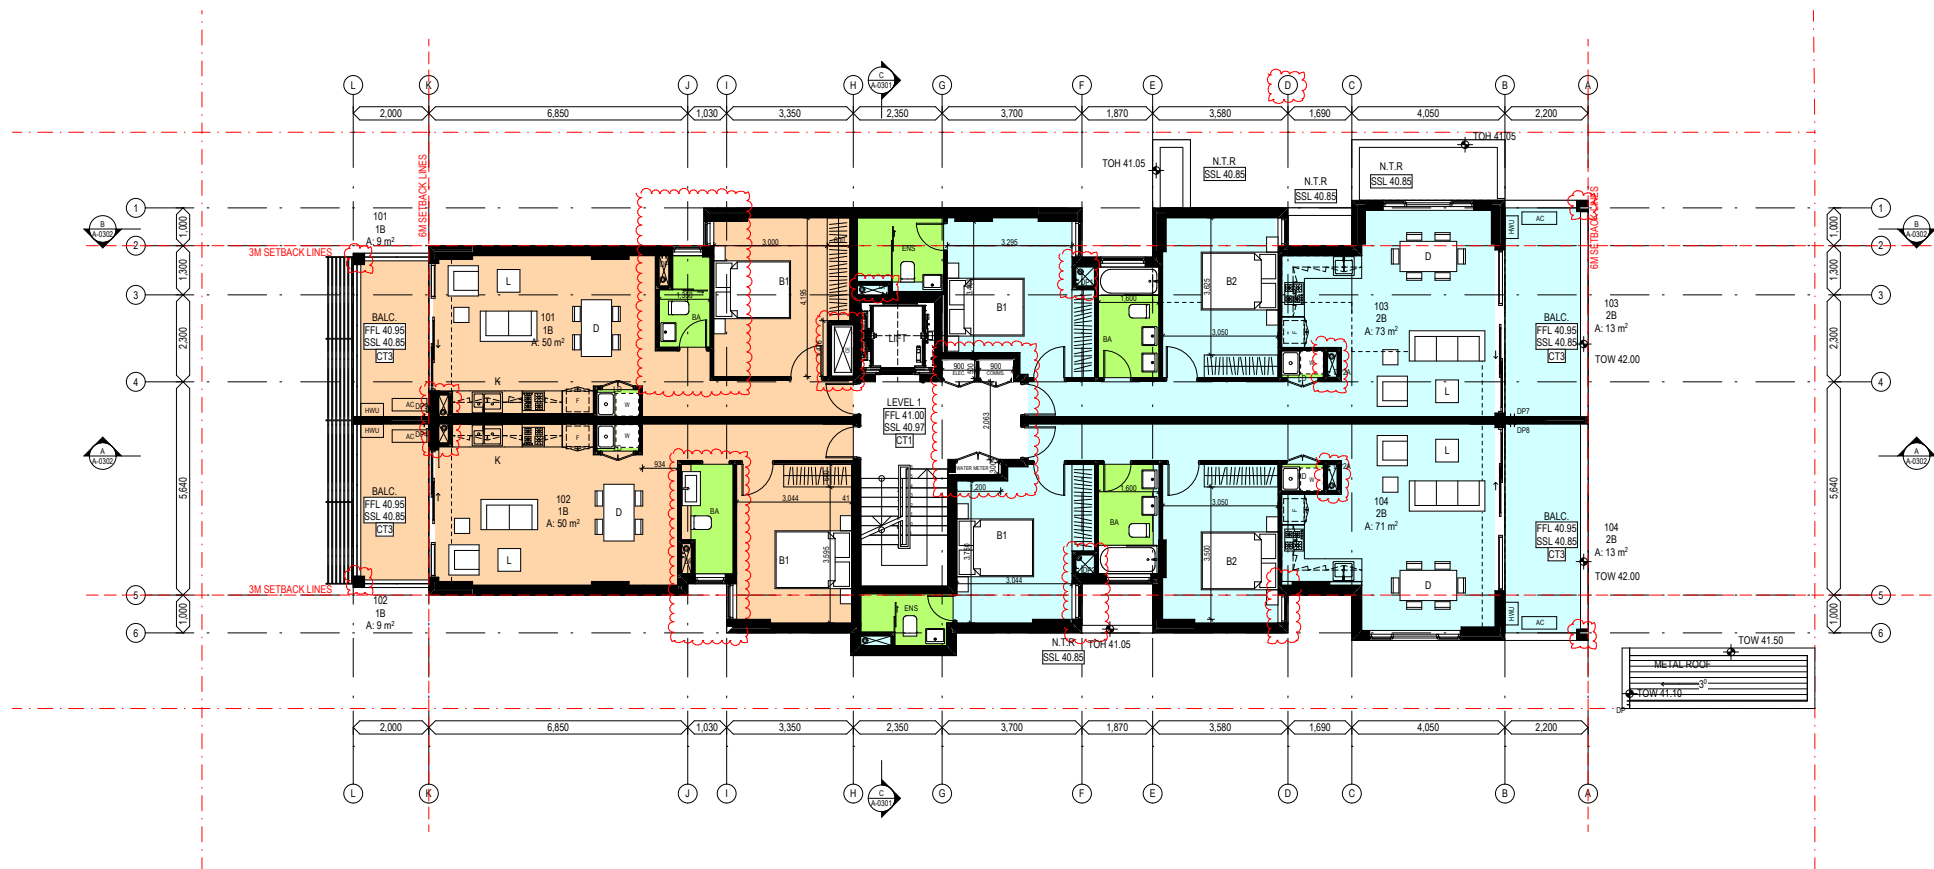

LEVEL 1 FLOOR PLAN
1:200 @ A3

6.7
Average
star rating
NATIONWIDE
HOUSE
ENERGY RATING SCHEME
www.nathers.gov.au

0002110200 19 Dec 2023
Assessor B Carr
Accreditation No. DMN/12/1457
Address
27 Fletcher Street,
Campsie, NSW,
2194

hstar.com.au

Rev	ID	Description	Date
01		FOR S4.56	18.12.2023

Client

WY Constructions Pty Ltd

Drawn RC

Checked SW

Scale 1:200@A1

Job No. 2317

Project Status S4.56

Project Address

27 FLETCHER ST, CAMPSIE, NSW 2194

Drawing Title

LEVEL 1

Plot Date Monday, 18 December 2023, 2:27 PM

Drawing Number Issue

DA-102


FOR S4.56



DO NOT SCALE OFF THIS
DRAWING - USE FIGURED
DIMENSIONS ONLY - VERIFY ALL
DIMENSIONS ON SITE - RESOLVE
DISCREPANCIES WITH ARCHITECT
BEFORE PROCEEDING.
COPYRIGHT OF THIS DRAWING
AND THE DESIGNS EXECUTED
REMAIN VESTED WITH SWA
GROUP.

SWA Group
NSW Registration # 7099
Suite 12, 16-18 Malvern Ave,
Chatswood NSW 2067
+61 2 8599 1988
admin@swagroup.com.au




 

Plot Date	Monday, 18 December 2023, 2:27 PM
Drawing Number	Issue

DA-103

FOR S4.56

 


SWA Group
NSW Registration # 7099
Suite 12, 16-18 Malvern Ave.
Chatswood NSW 2067
+61 2 8599 1988
admin@swagroup.com.au






DIAL1100
BEFORE YOU DIG
www.dialbeforeyoudig.com.au

 

LEGEND



PROPOSED AMENDMENT

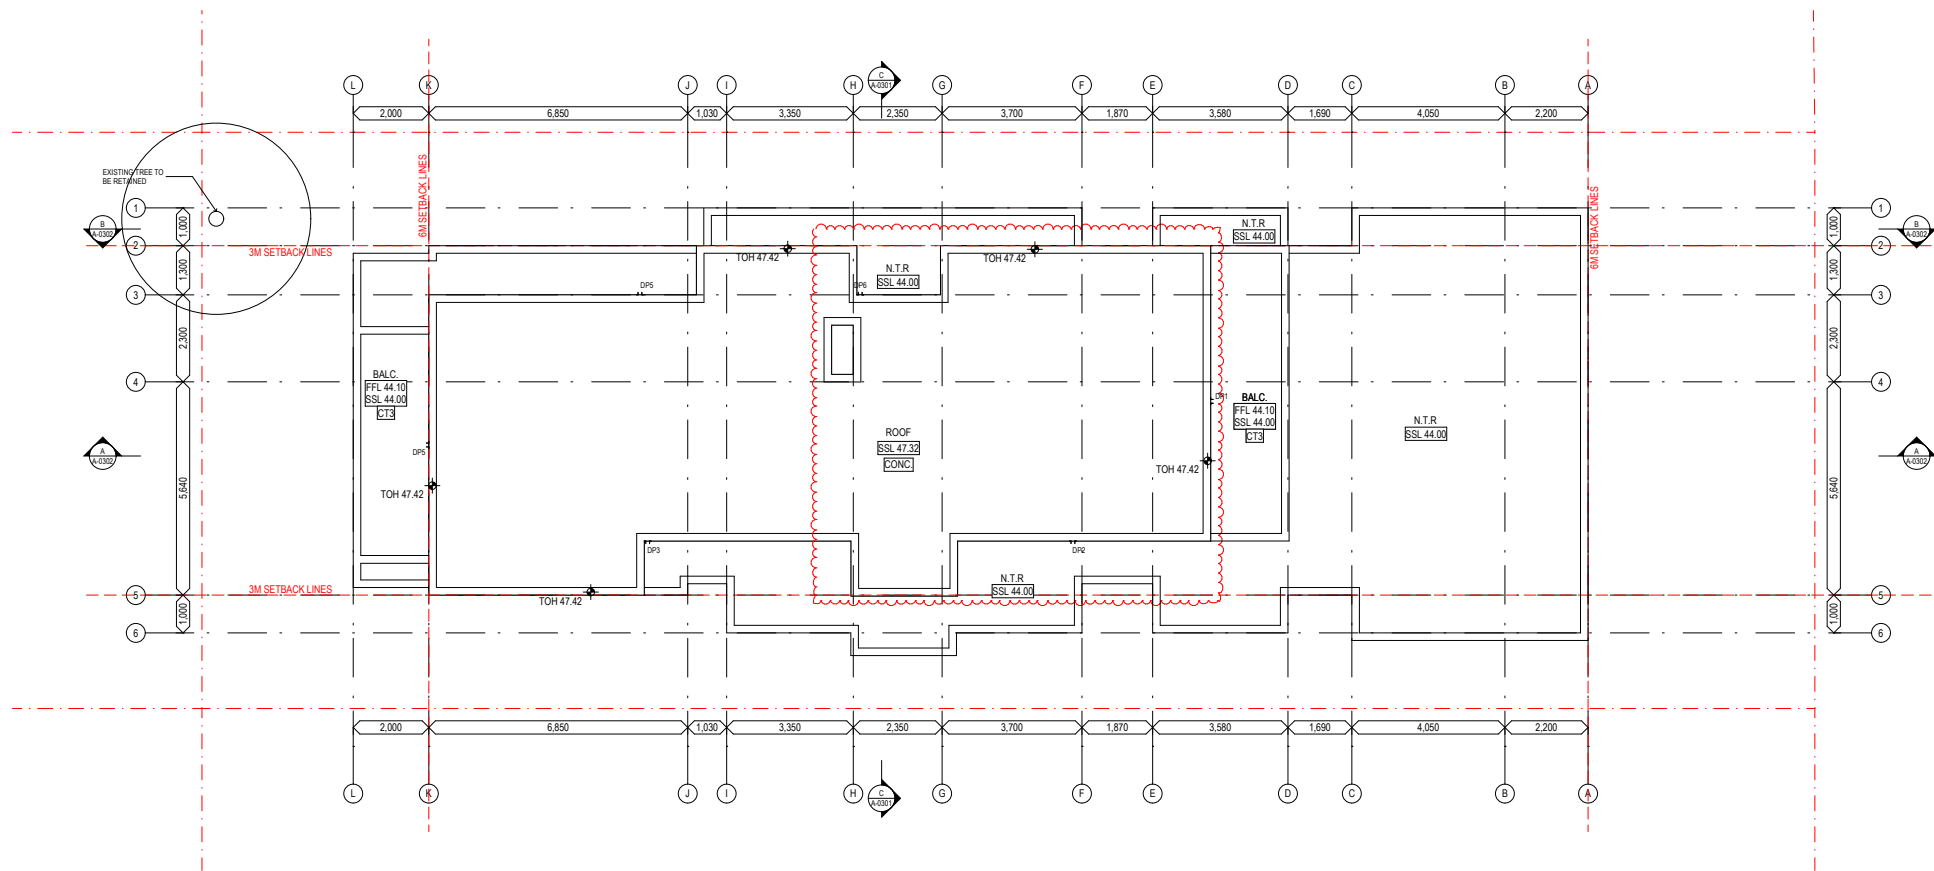

ROOF PLAN
1:200 @ A3

0002110200 19 Dec 2023
Assessor B Carr
Accreditation No. DMN/12/1457
Address
27 Fletcher Street,
Campsie, NSW,
2194
www.nathers.gov.au
hstar.com.au

01	FOR S4.56	18.12.2023
Rev	ID	Description

Client

WY Constructions Pty Ltd

Drawn RC

Checked SW

Scale 1:200@A1

Job No. 2317

Project Status S4.56

Project Address

27 FLETCHER ST, CAMPSIE, NSW 2194

Drawing Title

ROOF

Plot Date Monday, 18 December 2023, 2:27 PM

Drawing Number Issue

DA-104

FOR S4.56



DO NOT SCALE OFF THIS
DRAWING - USE FIGURED
DIMENSIONS ONLY - VERIFY ALL
DIMENSIONS ON SITE - RESOLVE
DISCREPANCIES WITH ARCHITECT
BEFORE PROCEEDING.


COPYRIGHT OF THIS DRAWING
AND THE DESIGNS EXECUTED
REMAIN VESTED WITH SWA
GROUP.

SWA Group
NSW Registration # 7099
Suite 12, 16-18 Malvern Ave.
Chatswood NSW 2067
+61 2 8599 1988
admin@swagroup.com.au





DIAL1100
BEFORE YOU DIG
www.dialbeforeyoudig.com.au

 

LEGEND



PROPOSED AMENDMENT

MATERIAL FINISHES SCHEDULE :



AWD

ALUMINIUM FRAMED
(COMMERCIAL GRADE)
WINDOW & DOOR
ANODISED - SATIN CHARCOAL GREY
or similar



FB1

FACE BRICK
PGH - MATTERHORN
or similar




FB2

FACE BRICK
PGH - BLUE STEEL FLASH
or similar



GB

GLASS BALUSTRADE
CLEAR TEMPERED / TOUGHENED GLASS

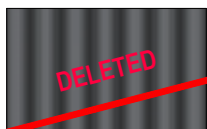

MC1

COMPOSITE CLADDING
(VERTICAL)
DULUX - BRIGHT DELIGHT
or similar



MC2

CSR CEMINTEL FIBER CEMENT CLADDING
(HORIZONTAL)
DULUX - LINSEED
or similar




PF1

RENDER & PAINT FINISH
DULUX - LINSEED
or similar




PF2

RENDER & PAINT FINISH
DULUX - OOLONG
or similar

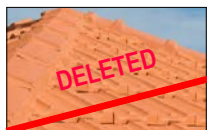


TT1

TERRACOTTA ROOF TILES
BORAL - FRENCH TERRACOTTA SYDNEY RED
or similar

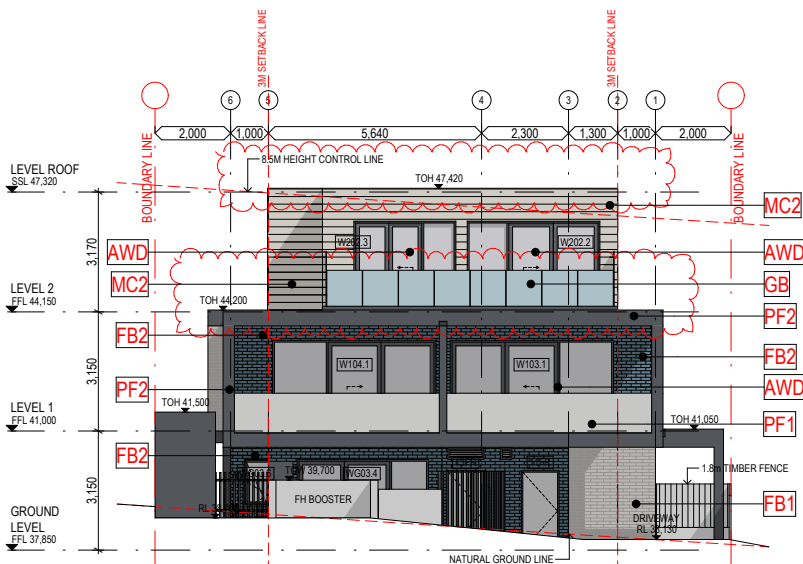

SOUTH ELEVATION

1:200 @ A3

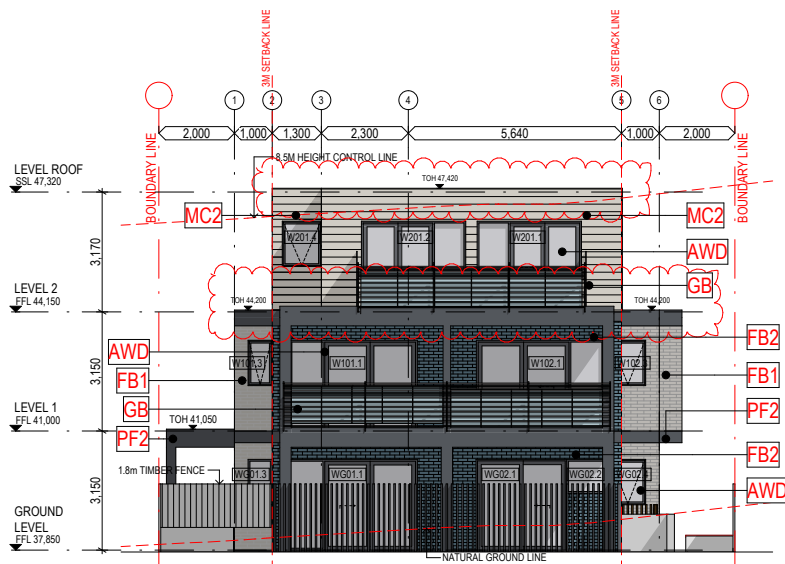

NORTH ELEVATION

1:200 @ A3

0002110200 19 Dec 2023
Assessor B Carr
Accreditation No. DMN/12/1457
Address
27 Fletcher Street,
Campsie, NSW,
2194

6.7
Average
star rating
NATIONWIDE
HOUSE
ENERGY RATING SCHEME
www.nathers.gov.au

hstar.com.au

NORTH & SOUTH ELEVATION

Plot Date Monday, 18 December 2023, 2:28 PM
Drawing Number Issue

DA-200

FOR \$4.56



DO NOT SCALE OFF THIS
DRAWING - USE FIGURED
DIMENSIONS ONLY - VERIFY ALL
DIMENSIONS ON SITE - RESOLVE
DISCREPANCIES WITH ARCHITECT
BEFORE PROCEEDING.
COPYRIGHT OF THIS DRAWING
AND THE DESIGNS EXECUTED
REMAIN VESTED WITH SWA
GROUP.

SWA Group
NSW Registration # 7099
Suite 12, 16-18 Malvern Ave,
Chatswood NSW 2067
+61 2 8599 1988
admin@swagroup.com.au





MATERIAL FINISHES SCHEDULE :



ALUMINIUM FRAMED
(COMMERCIAL GRADE)
WINDOW & DOOR
ANODISED - SATIN CHARCOAL GREY
or similar



FACE BRICK
PGH - MATTERHORN
or similar



FACE BRICK
PGH - BLUE STEEL FLASH
or similar



GB
GLASS BALUSTRADE
CLEAR TEMPERED / TOUGHENED GLASS



~~COMPOSITE CLADDING
(VERTICAL)
DULUX - BRIGHT DELIGHT
or similar~~



CSR CEMINTEL FIBER CEMENT CLADDING
(HORIZONTAL)
DULUX - LINSEED
or similar



PF1

RENDER & PAINT FINISH
DULUX - LINSEED
or similar



PT 2
RENDER & PAINT FINISH
DULUX - OOLONG
or similar



~~TERRACOTTA ROOF TILES
BORAL - FRENCH TERRACOTTA SYDNEY RED
or similar~~

EAST & WEST
ELEVATION

Plot Date	Monday, 18 December 2023, 2:28 PM
Drawing Number	Issue 1

DA-201

FOR \$4.56



DO NOT SCALE OFF THIS
DRAWING - USE FIGURED
DIMENSIONS ONLY - VERIFY ALL
DIMENSIONS ON SITE - RESOLVE
DISCREPANCIES WITH ARCHITECT

COPYRIGHT OF THIS DRAWING
AND THE DESIGNS EXECUTED
REMAIN VESTED WITH SWA
GROUP

SWA Group
NSW Registration # 7098
Suite 12, 16-18 Malvern Ave
Chatswood NSW 2061
+61 2 8599 1981
admin@swagroup.com.au



1:200 @ A3




1:200 @ A3






DIAL1100
BEFORE YOU DIG
www.dialbeforeyoudig.com.au

 

LEGEND

PROPOSED AMENDMENT

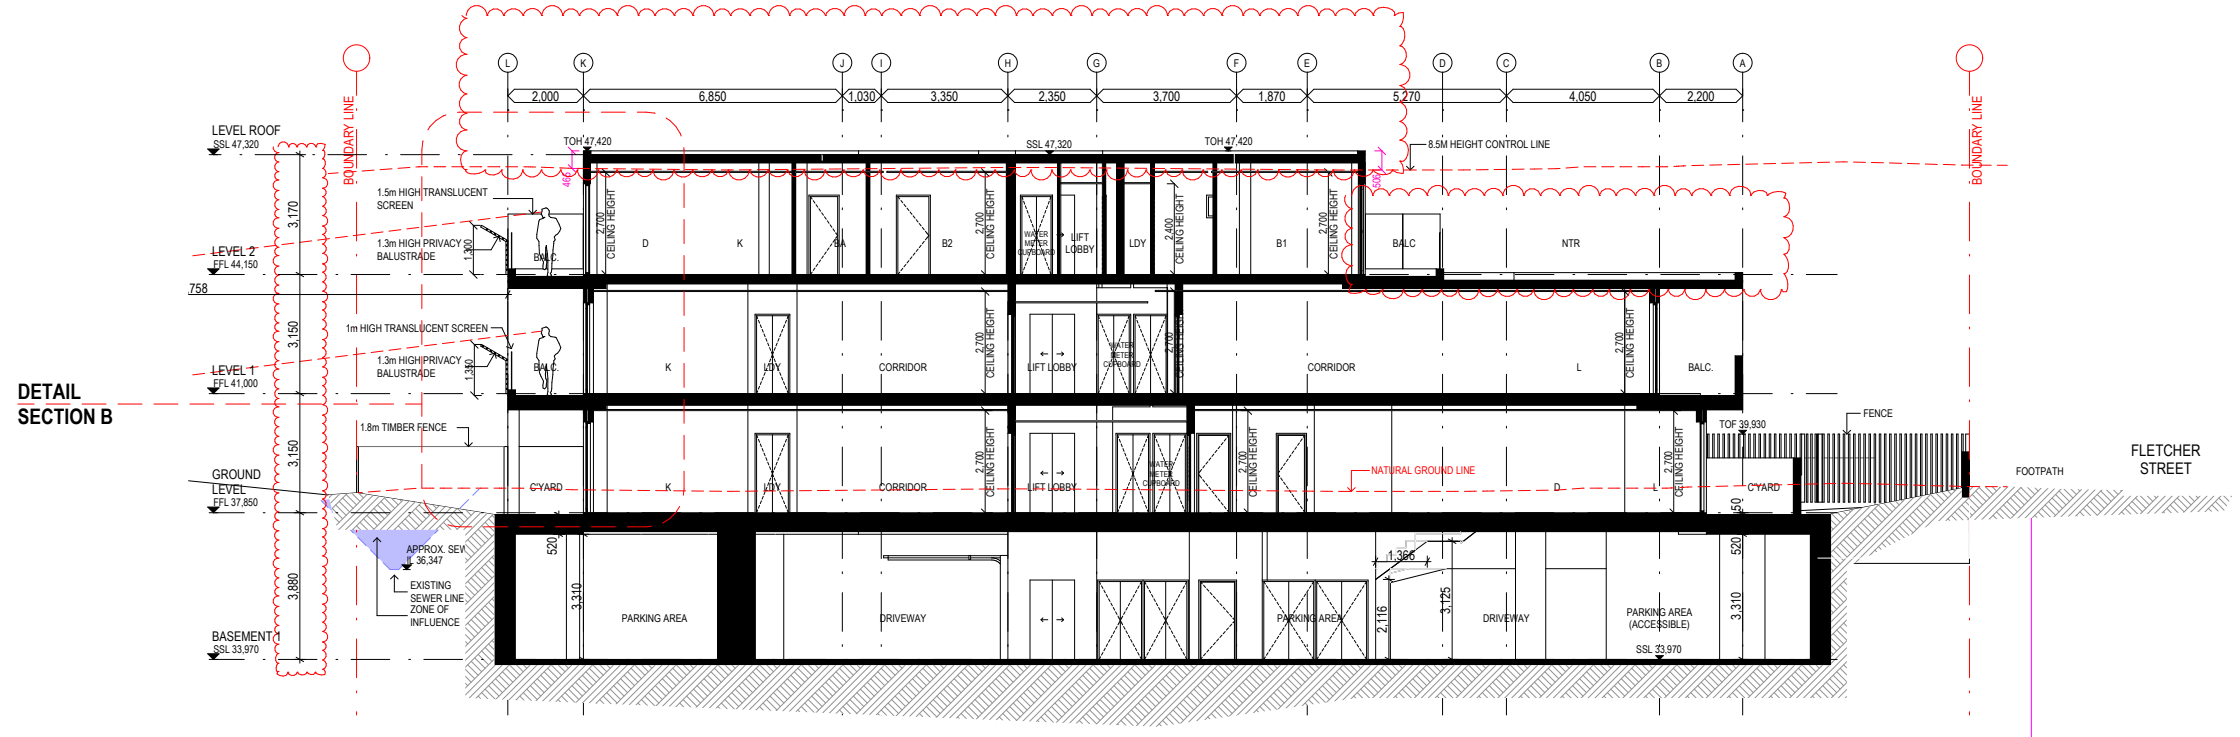

SECTION A


1:200 @ A3

0002110200 19 Dec 2023
Assessor B Carr
Accreditation No. DMN/12/1457
Address 27 Fletcher Street, Campsie, NSW, 2194
www.nathers.gov.au
hstar.com.au

No. 30
TILE ROOF
BRICK RESIDENCE
DOUBLE STOREY

DETAIL SECTION B

1:100 @ A3

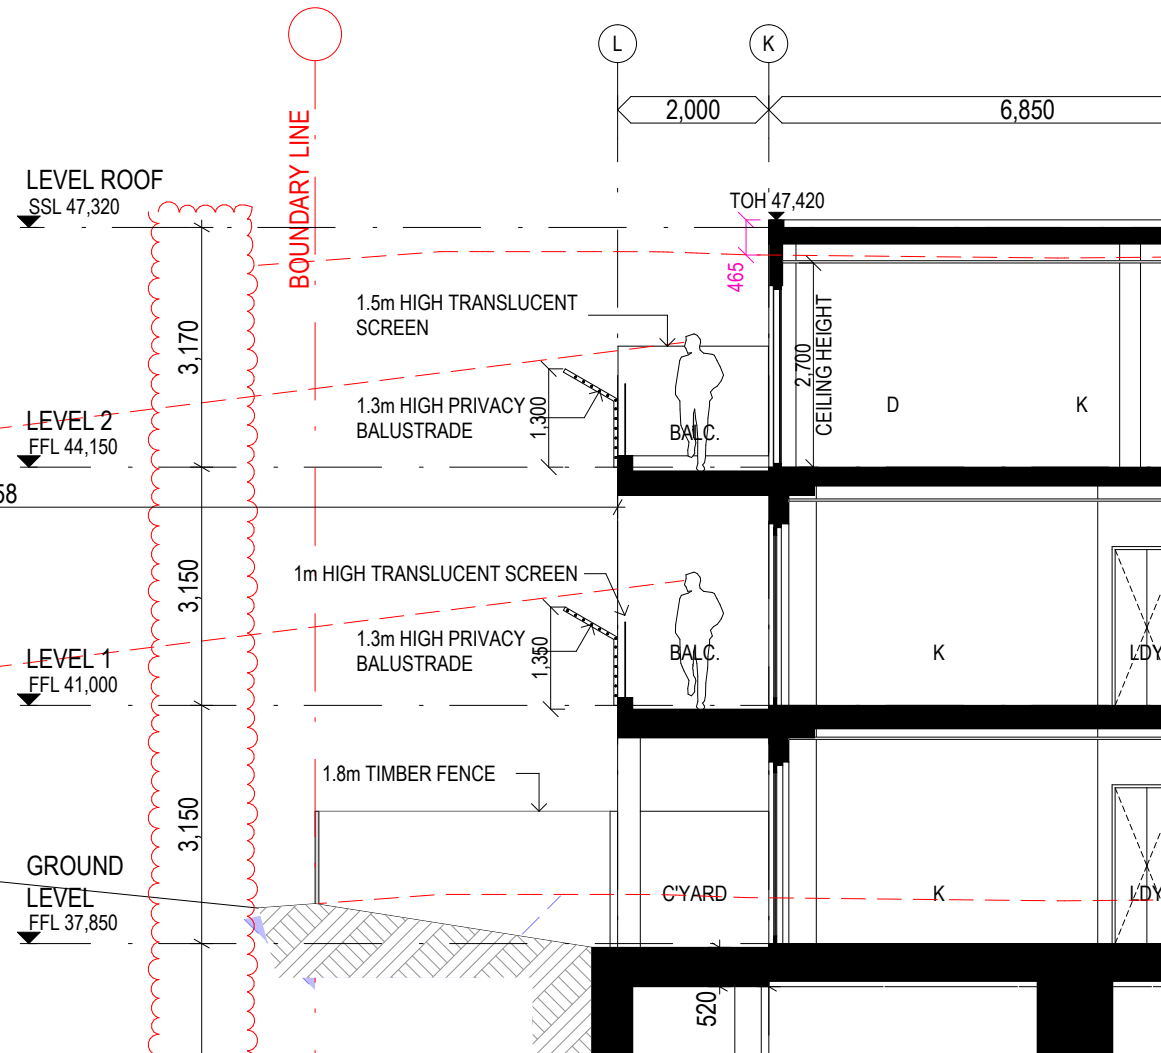

Rev	ID	Description	Date
01		FOR S4.56	18.12.2023

Client

WY Constructions Pty Ltd

Drawn RC

Checked SW

Scale 1:200, 1:100@A1

Job No. 2317

Project Status S4.56

Project Address

27 FLETCHER ST, CAMPSIE, NSW 2194

Drawing Title

SECTION A

Plot Date Monday, 18 December 2023, 2:28 PM

Drawing Number

DA-300

FOR S4.56

DO NOT SCALE OFF THIS DRAWING - USE FIGURED DIMENSIONS ONLY - VERIFY ALL DIMENSIONS ON SITE - RESOLVE DISCREPANCIES WITH ARCHITECT BEFORE PROCEEDING.

COPYRIGHT OF THIS DRAWING AND THE DESIGNS EXECUTED REMAIN VESTED WITH SWA GROUP.

SWA Group

NSW Registration # 7099

Suite 12, 16-18 Malvern Ave.

Chatswood NSW 2067


+61 2 8599 1988

admin@swagroup.com.au

SWA GROUP




DIAL1100
BEFORE YOU DIG
www.dialbeforeyoudig.com.au

 

LEGEND



PROPOSED AMENDMENT

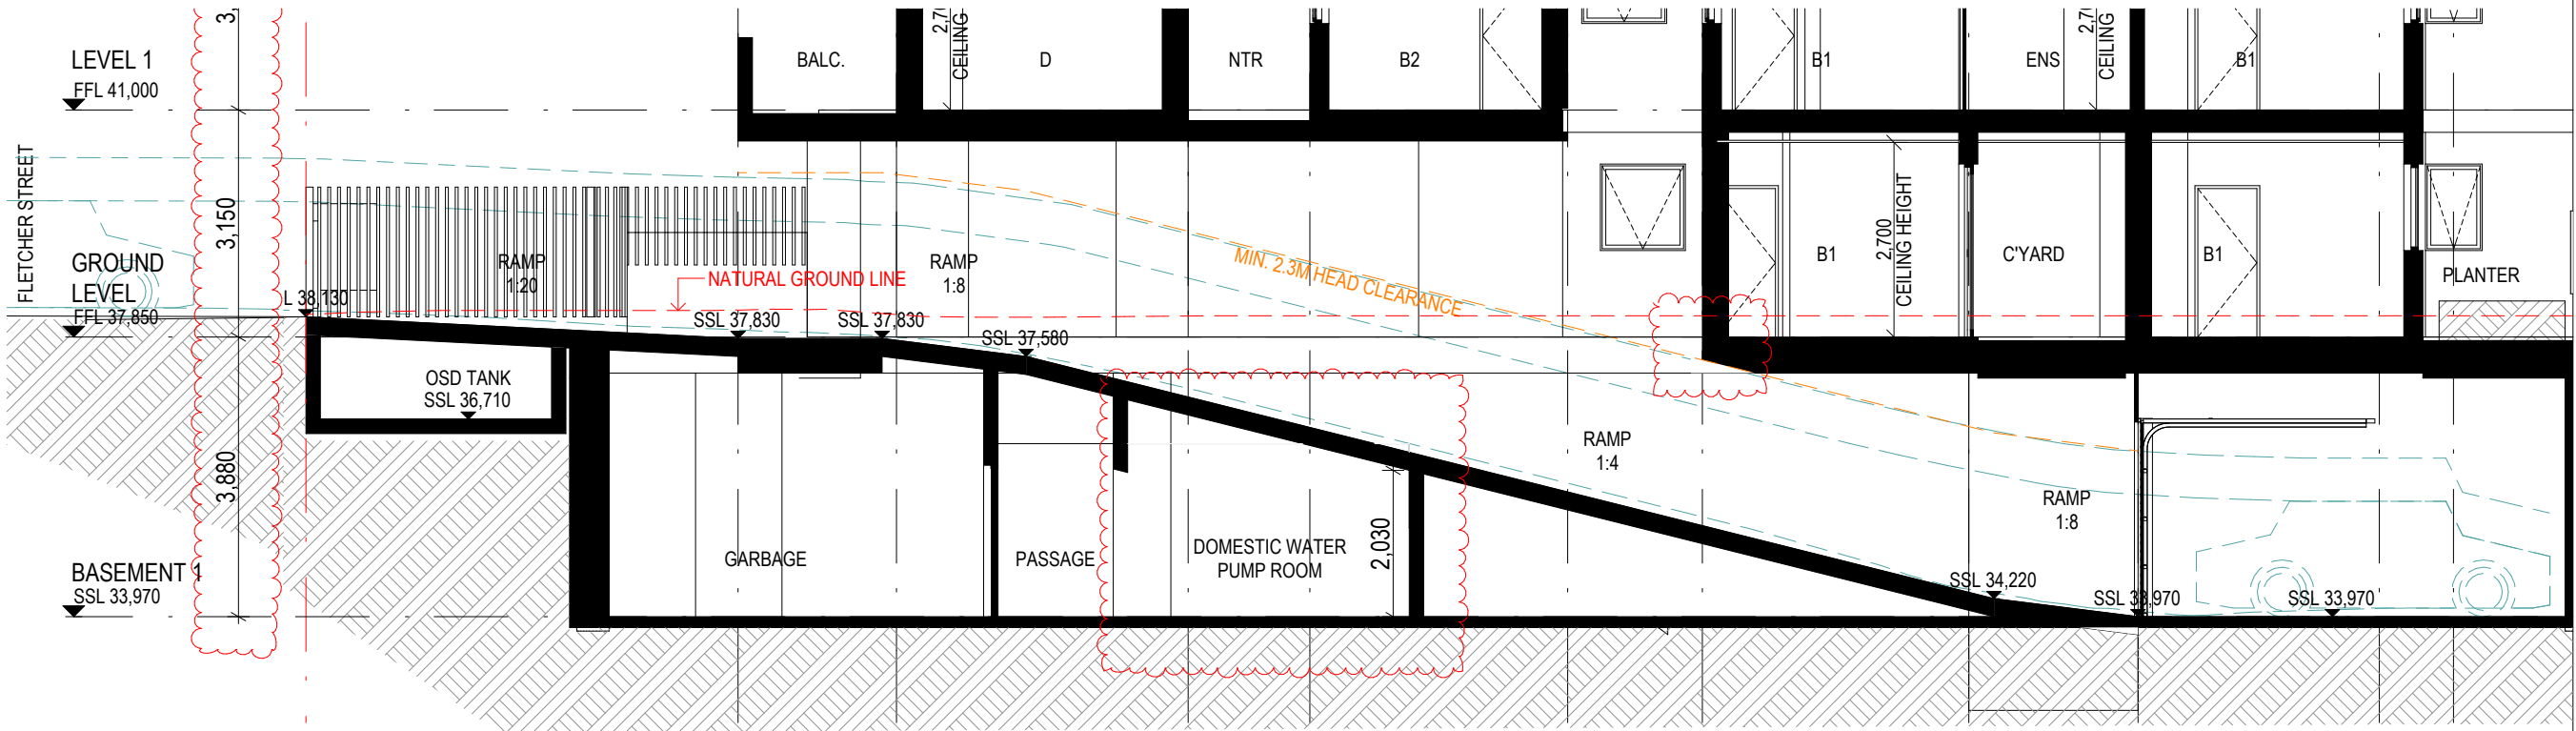

DRIVEWAY SECTION 1:100 @ A3

0002110200 19 Dec 2023

6.7
Average
star rating

NATIONWIDE
HOUSE
ENERGY RATING SCHEME
www.nathers.gov.au

Assessor B Carr
Accreditation No. DMN/12/1457
Address
27 Fletcher Street,
Campsie, NSW,
2194

hstar.com.au

Rev	ID	Description	Date
-----	----	-------------	------

Client

WY Constructions Pty Ltd

Drawn RC

Checked SW

Scale 1:100@A1

Job No. 2317

Project Status S4.56

Project Address

27 FLETCHER ST, CAMPSIE, NSW 2194

Drawing Title

DRIVEWAY SECTION

Plot Date Monday, 18 December 2023, 2:28 PM

Drawing Number Issue

DA-301

FOR S4.56



DO NOT SCALE OFF THIS
DRAWING - USE FIGURED
DIMENSIONS ONLY - VERIFY ALL
DIMENSIONS ON SITE - RESOLVE
DISCREPANCIES WITH ARCHITECT
BEFORE PROCEEDING.

COPYRIGHT OF THIS DRAWING
AND THE DESIGNS EXECUTED
REMAIN VESTED WITH SWA
GROUP.

SWA Group
NSW Registration # 7099
Suite 12, 16-18 Malvern Ave,
Chatswood NSW 2067
+61 2 8599 1988
admin@swagroup.com.au





Client _____

Client _____

WY Constructions Pty Ltd

Drawn _____ RO _____

Checked	SW
---------	----

Scale 1:100@A1

Job No. 2317

Project Status	S4.56
----------------	-------

Project Address

27 FLETCHER ST CAMPSIE NSW 2194

Drawing Title

PRE ADAPTARE UNIT

Print Date: _____ Monday, 10 December 2000 0:00 PM

Drawing Number	Issue
----------------	-------

DA-500


FOR S4.56

FOR 34.50





DIAL1100
BEFORE YOU DIG
www.dialbeforeyoudig.com.au

 

LEGEND



PROPOSED AMENDMENT

MATERIAL FINISHES SCHEDULE :



AWD

ALUMINIUM FRAMED
(COMMERCIAL GRADE)
WINDOW & DOOR
ANODISED - SATIN CHARCOAL GREY
or similar



FB1

FACE BRICK
PGH - MATTERHORN
or similar




FB2

FACE BRICK
PGH - BLUE STEEL FLASH
or similar



GB

GLASS BALUSTRADE
CLEAR TEMPERED / TOUGHENED GLASS

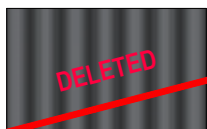

MC1

COMPOSITE CLADDING
(VERTICAL)
DULUX - BRIGHT DELIGHT
or similar



MC2

CSR CEMINTEL FIBER CEMENT CLADDING
(HORIZONTAL)
DULUX - LINSEED
or similar




PF1

RENDER & PAINT FINISH
DULUX - LINSEED
or similar




PF2

RENDER & PAINT FINISH
DULUX - OOLONG
or similar

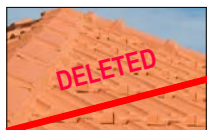

TT1

TERRACOTTA ROOF TILES
BORAL - FRENCH TERRACOTTA SYDNEY RED
or similar

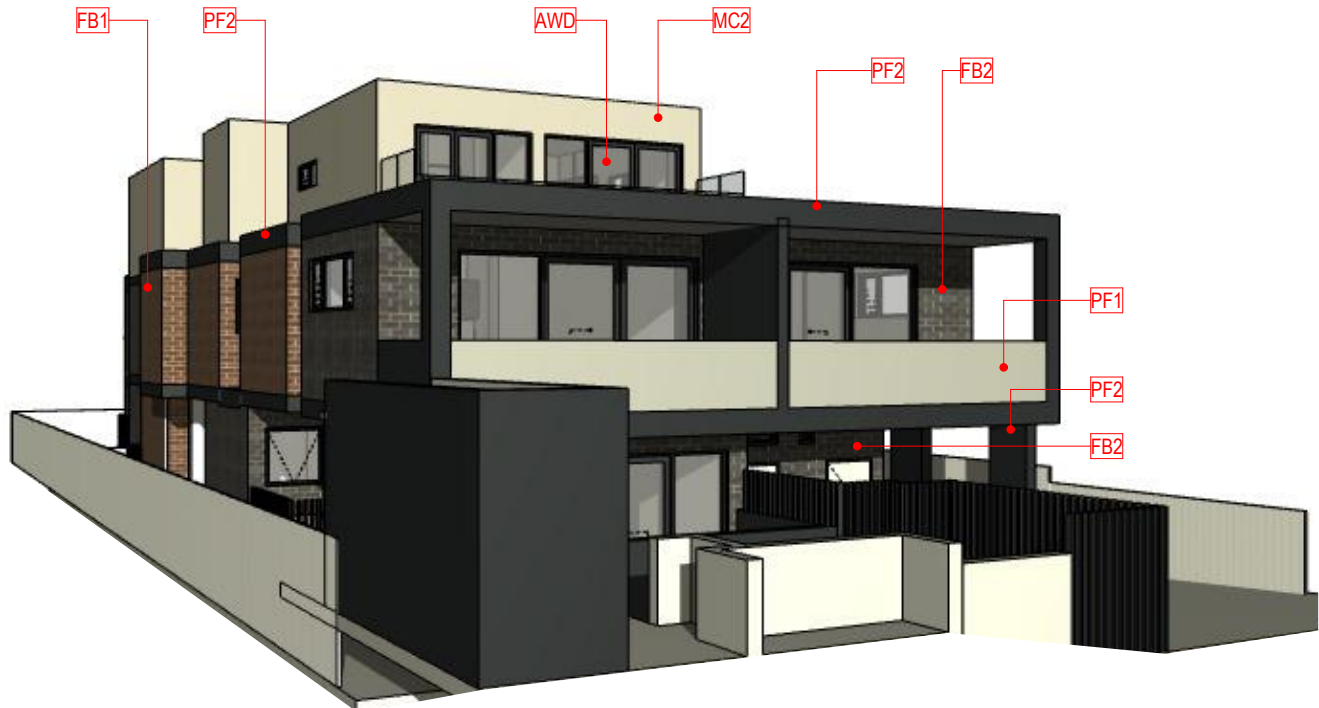

3D VIEW FROM FLETCHER ST



3D VIEW - REAR



0002110200 19 Dec 2023

Assessor B Carr

Accreditation No. DMN/12/1457

Address

27 Fletcher Street,
Campsie, NSW,
2194



hstar.com.au

3D VIEW & FINISH SCHEDULE

Plot Date Monday, 18 December 2023, 2:28 PM
Drawing Number Issue

DA-702


FOR \$4.56



DO NOT SCALE OFF THIS
DRAWING - USE FIGURED
DIMENSIONS ONLY - VERIFY ALL
DIMENSIONS ON SITE - RESOLVE
DISCREPANCIES WITH ARCHITECT
BEFORE PROCEEDING.
COPYRIGHT OF THIS DRAWING
AND THE DESIGNS EXECUTED
REMAIN VESTED WITH SWA
GROUP.


SWA Group
NSW Registration # 7099
Suite 12, 16-18 Malvern Ave.
Chatswood NSW 2067
+61 2 8599 1988
admin@swagroup.com.au



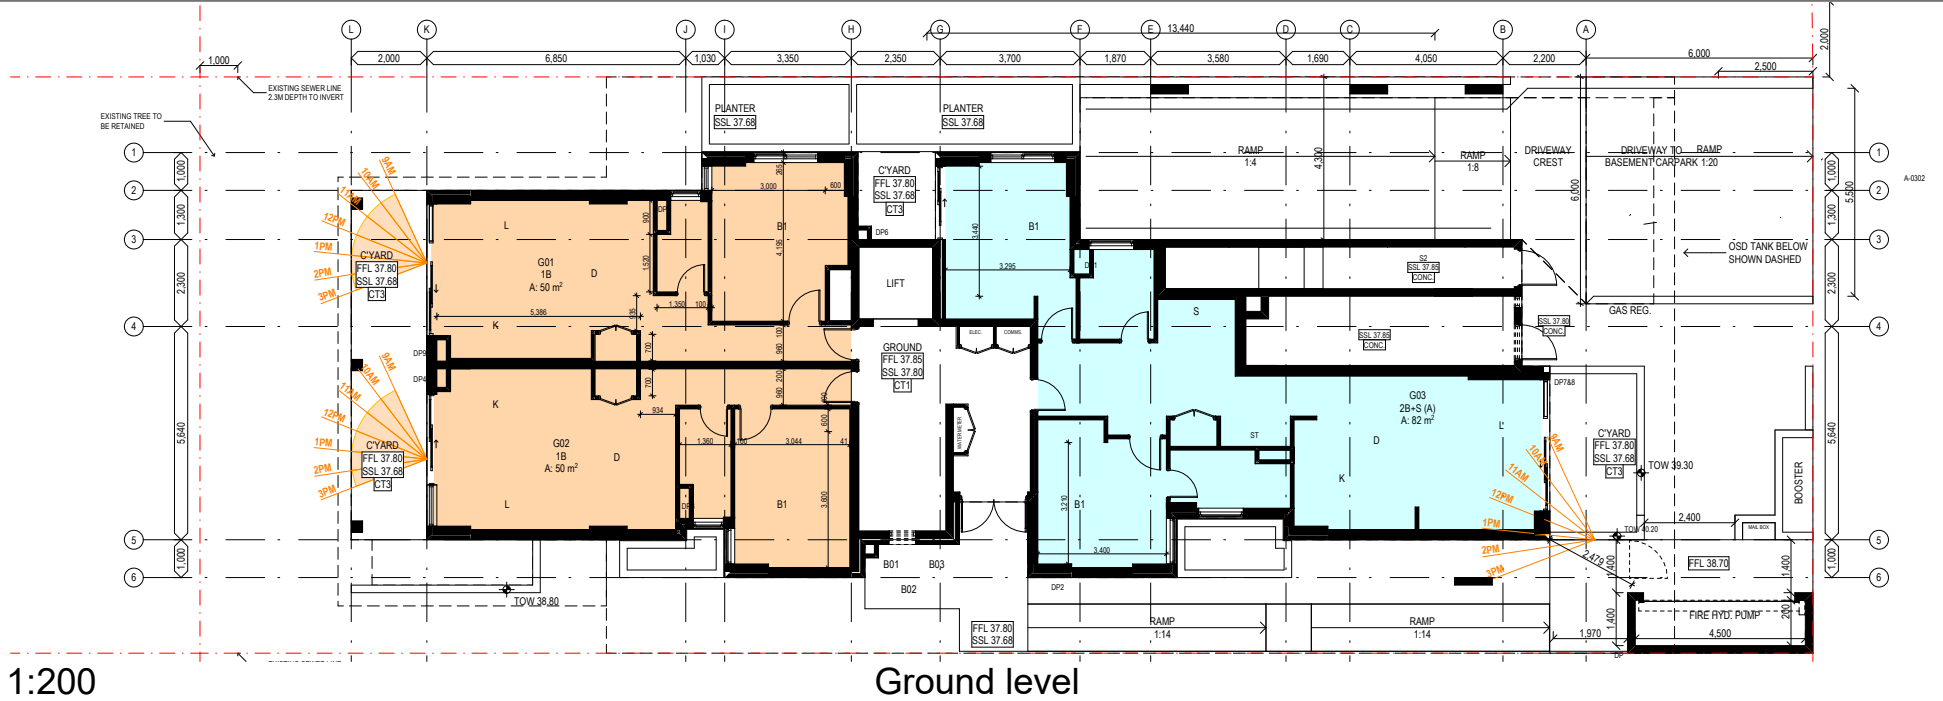


1:200

Ground level

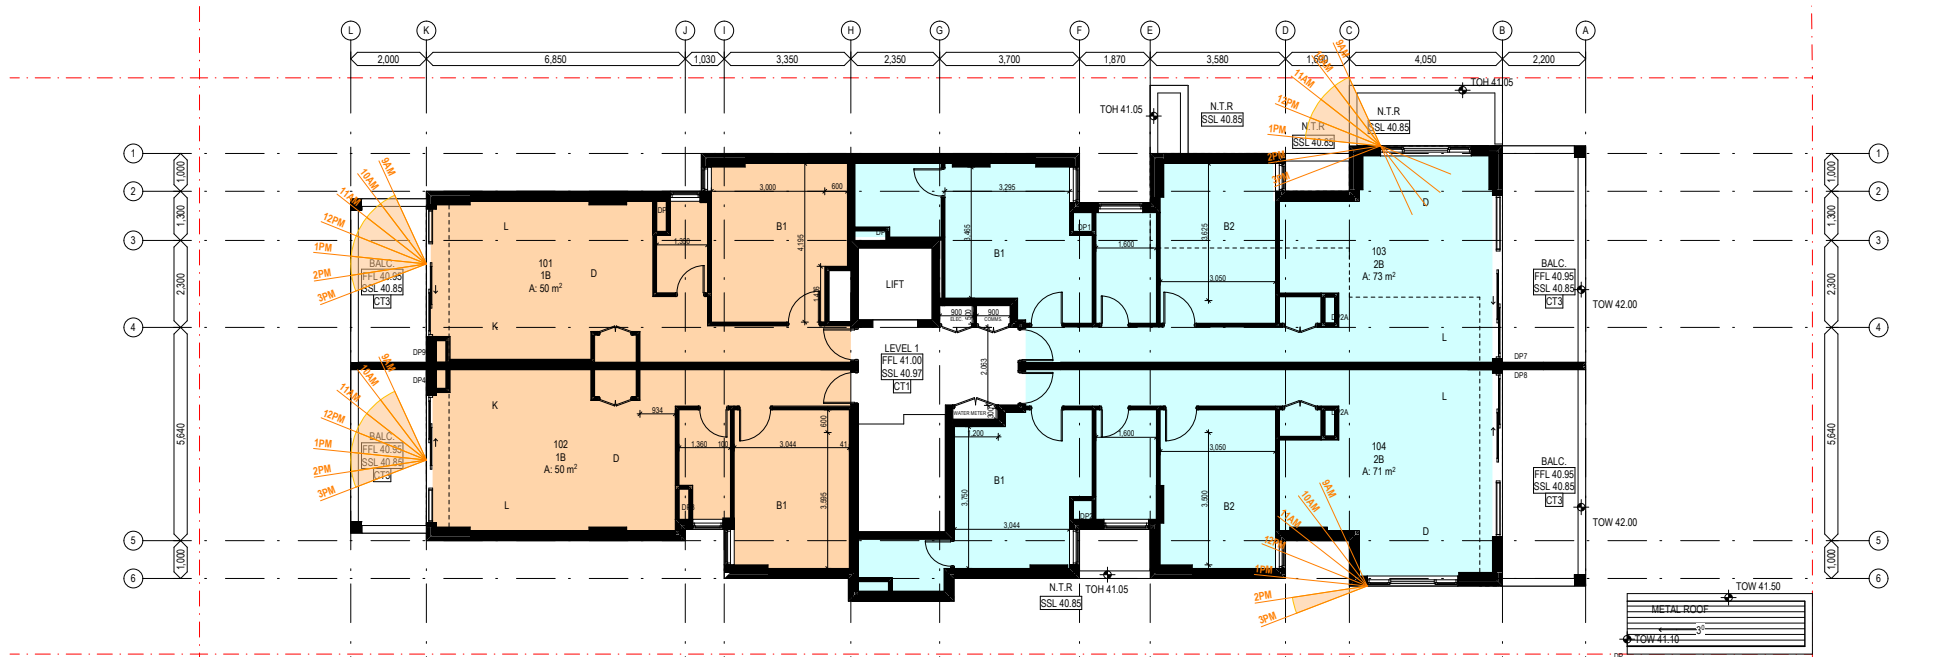

1:200

Level 1

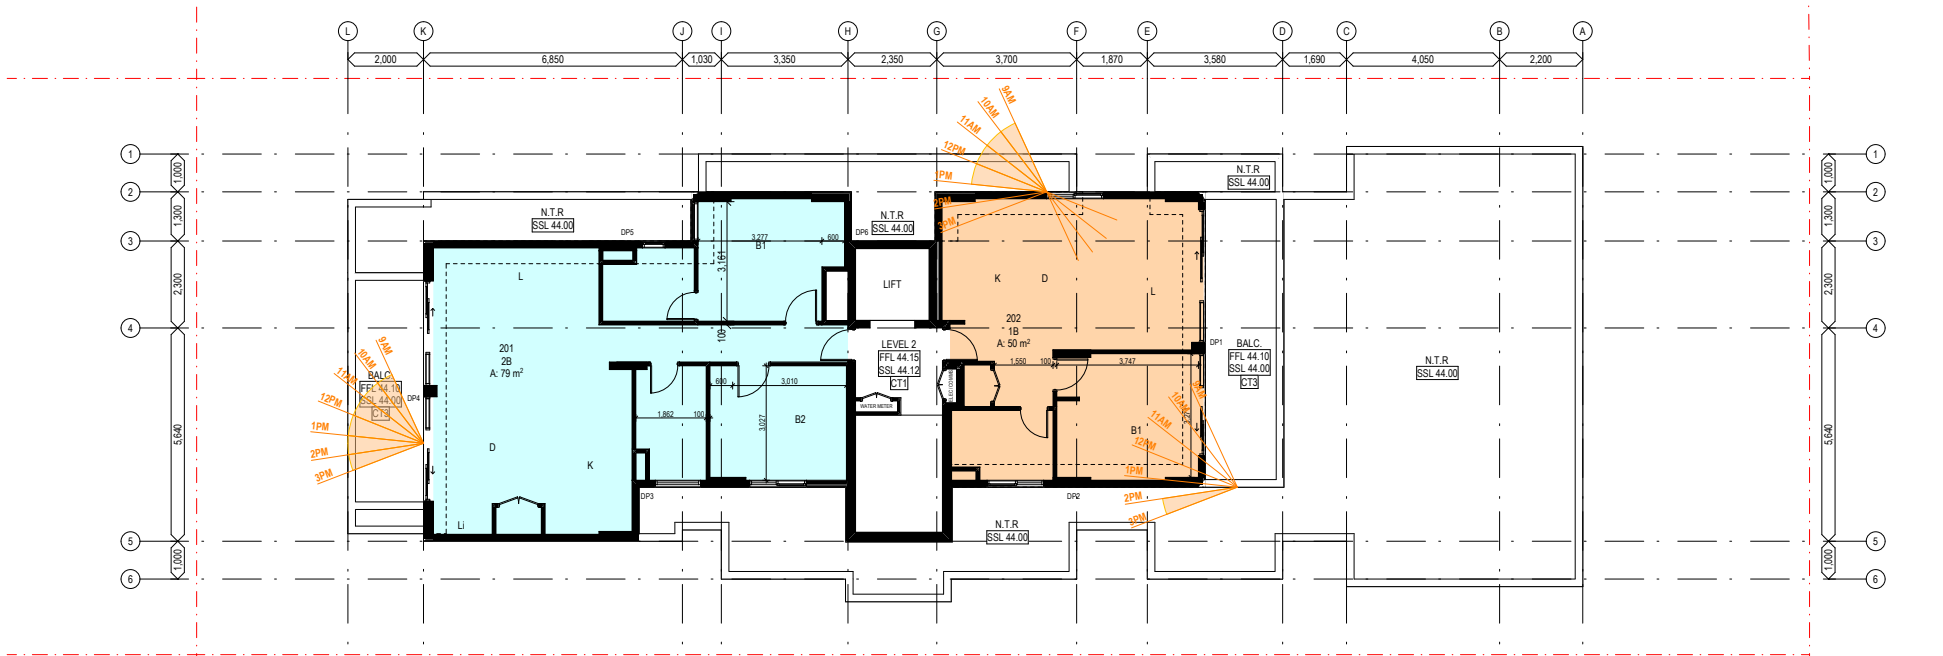

1:200

Level 2



DIAL1100
BEFORE YOU DIG
www.dialbeforeyoudig.com.au

LEGEND



PROPOSED AMENDMENT



0002110200 19 Dec 2023

Assessor B Carr

Accreditation No. DMN/12/1457

Address

27 Fletcher Street,
Campsie, NSW,
2194



hstar.com.au

Rev	ID	Description	Date
01		FOR S4.56	18.12.2023

Client

WY Constructions Pty Ltd

Drawn RC

Checked SW

Scale 1:200@A1

Job No. 2317

Project Status S4.56

Project Address

27 FLETCHER ST, CAMPSIE, NSW 2194

Drawing Title

SOLAR ACCESS

Plot Date Monday, 18 December 2023, 2:28 PM

Drawing Number

DA-801

FOR S4.56



DO NOT SCALE OFF THIS
DRAWING - USE FIGURED
DIMENSIONS ONLY - VERIFY ALL
DIMENSIONS ON SITE - RESOLVE
DISCREPANCIES WITH ARCHITECT
BEFORE PROCEEDING.

COPYRIGHT OF THIS DRAWING
AND THE DESIGNS EXECUTED
REMAIN VESTED WITH SWA
GROUP.

SWA Group
NSW Registration # 7099
Suite 12, 16-18 Malvern Ave.
Chatswood NSW 2067
+61 2 8599 1988
admin@swagroup.com.au



6.7

Average star rating

NATIONWIDE HOUSE

ENERGY RATING SCHEME

www.nathers.gov.au

0002110200 19 Dec 2023


Assessor B Carr

Accreditation No. DMN/12/1457


Address

27 Fletcher Street, Campsie, NSW, 2194


hstar.com.au

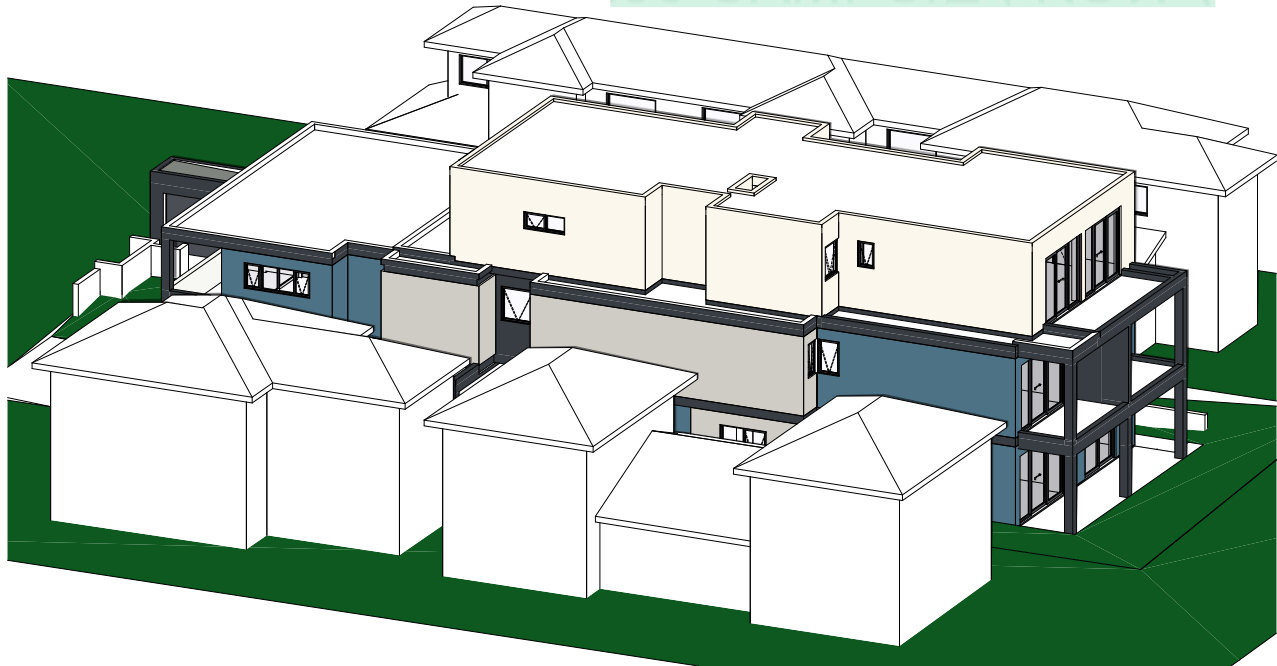

21st of June, 9AM

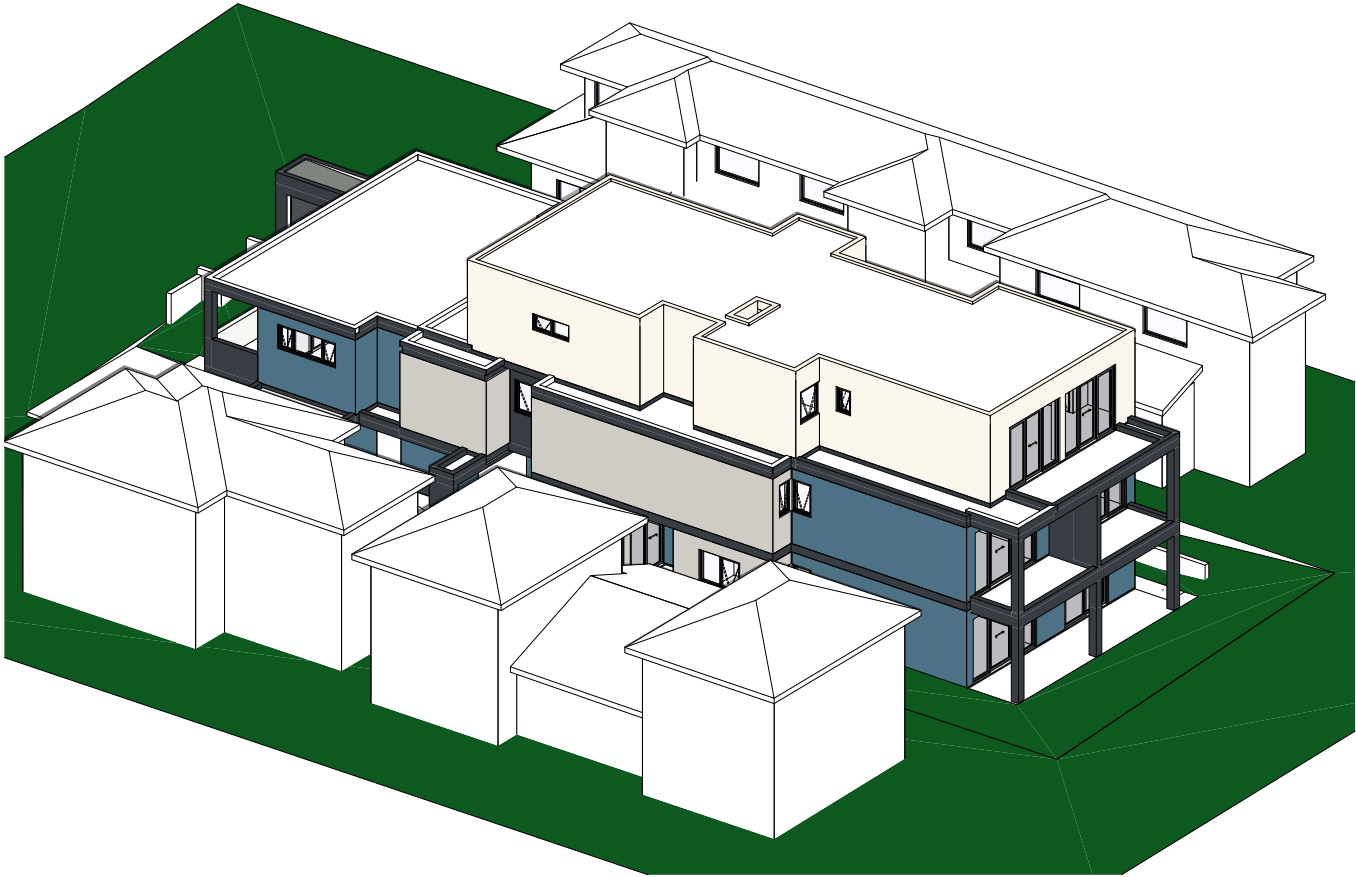

21st of June, 10AM

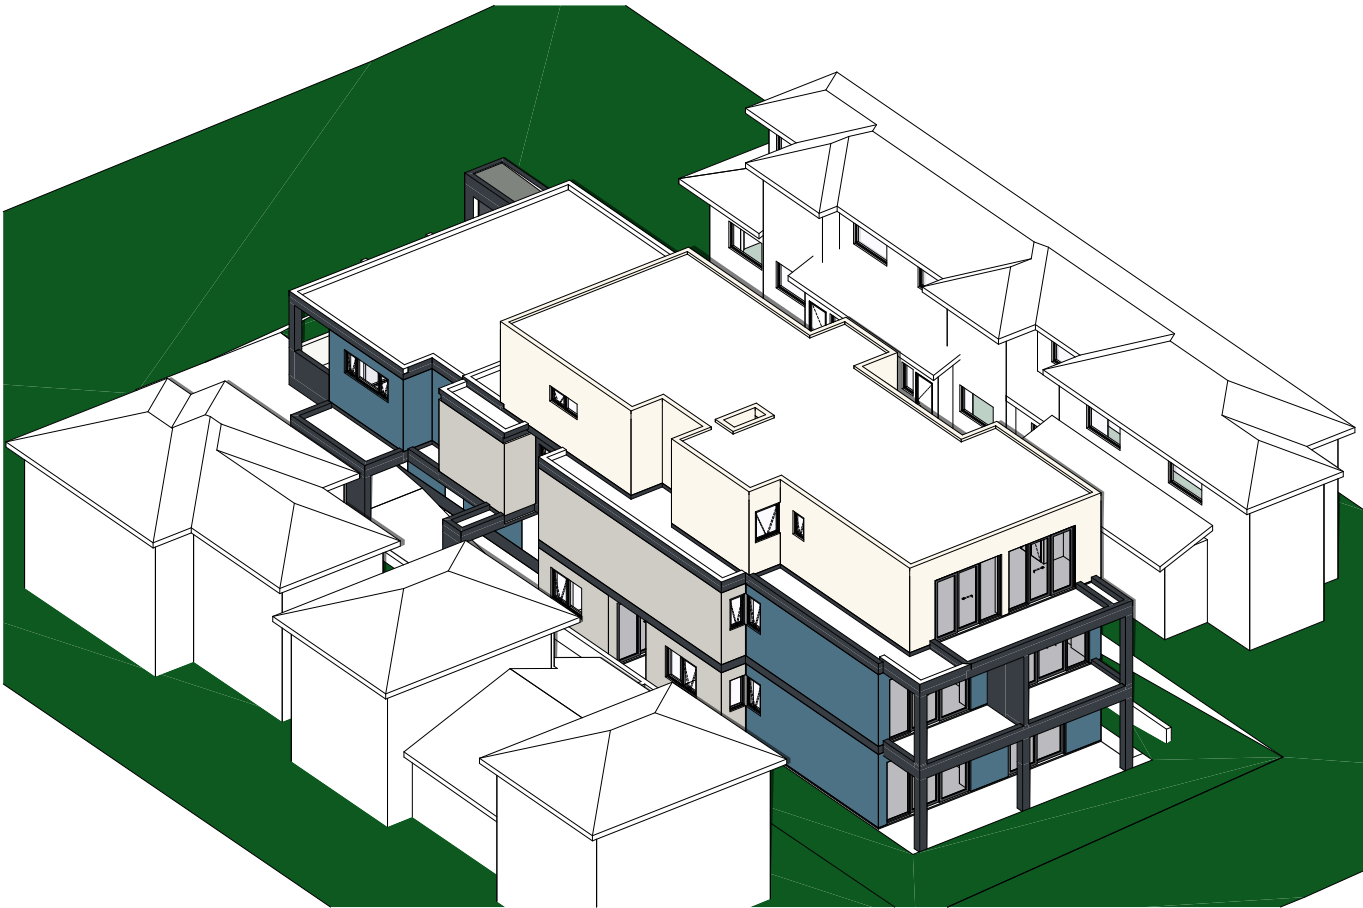


21st of June, 11AM



21st of June, 12PM



DIAL1100
BEFORE YOU DIG
www.dialbeforeyoudig.com.au

 

LEGEND



PROPOSED AMENDMENT

01	FOR S4.56	18.12.2023
Rev	ID	Description

Client

WY Constructions Pty Ltd

Drawn RC

Checked SW

Scale @A1

Job No. 2317

Project Status S4.56

Project Address

27 FLETCHER ST, CAMPSIE, NSW 2194

Drawing Title

SUN EYE DIAGRAM S1

Plot Date Monday, 18 December 2023, 2:28 PM

Drawing Number

DA-802

FOR S4.56




DO NOT SCALE OFF THIS
DRAWING - USE FIGURED
DIMENSIONS ONLY - VERIFY ALL
DIMENSIONS ON SITE - RESOLVE
DISCREPANCIES WITH ARCHITECT
BEFORE PROCEEDING.
COPYRIGHT OF THIS DRAWING
AND THE DESIGNS EXECUTED
REMAIN VESTED WITH SWA
GROUP.

SWA Group
NSW Registration # 7099
Suite 12, 16-18 Malvern Ave,
Chatswood NSW 2067
+61 2 8599 1988
admin@swagroup.com.au






21st of June, 1PM

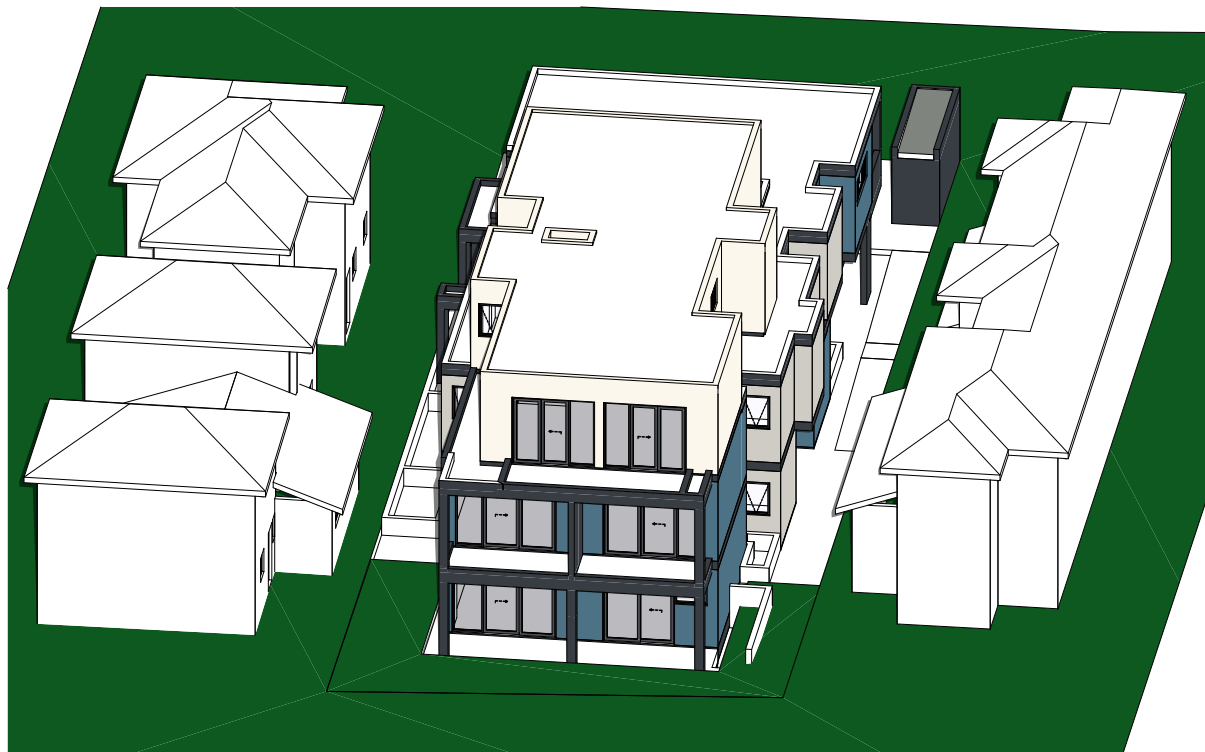

21st of June, 2PM




0002110200 19 Dec 2023
Assessor B Carr
Accreditation No. DMN/12/1457
Address 27 Fletcher Street, Campsie, NSW, 2194
www.nathers.gov.au
hstar.com.au

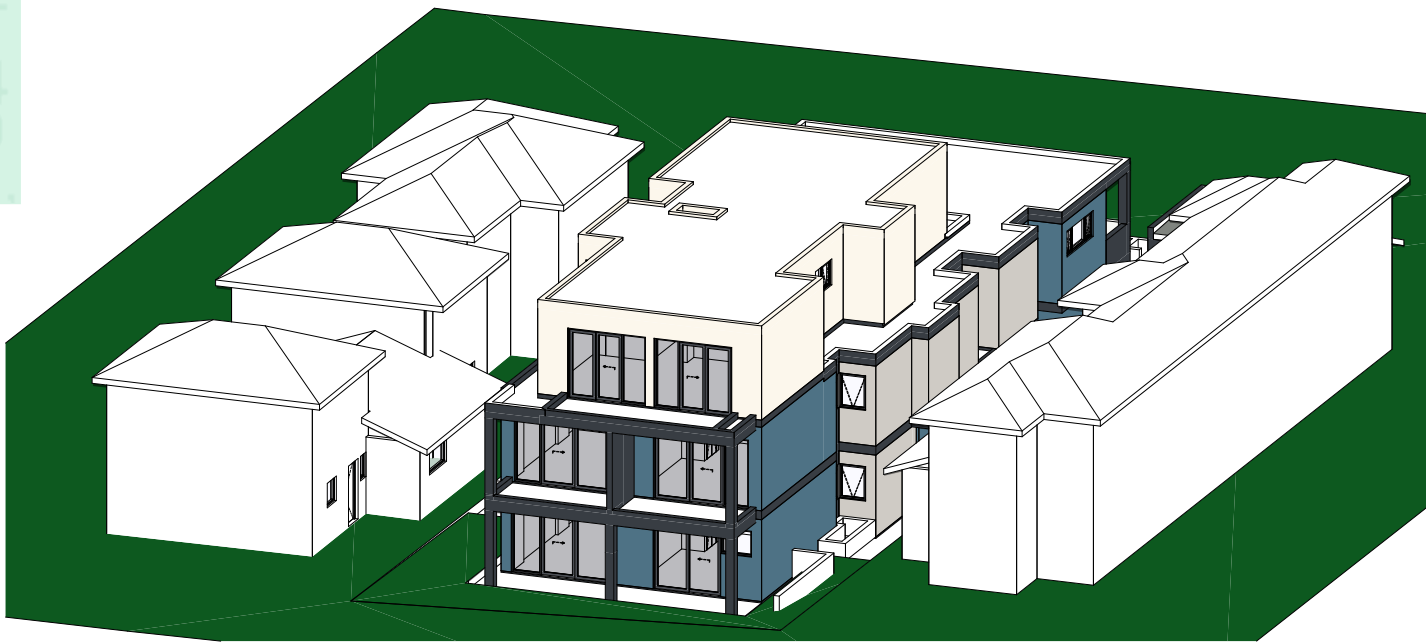

21st of June, 3PM



DIAL 1100
BEFORE YOU DIG
www.dialbeforeyoudig.com.au

 

LEGEND



PROPOSED AMENDMENT

Rev	ID	Description	Date
01		FOR S4.56	18.12.2023

Client

WY Constructions Pty Ltd

Drawn RC

Checked SW

Scale @A1

Job No. 2317

Project Status S4.56

Project Address

27 FLETCHER ST, CAMPSIE, NSW 2194

Drawing Title

SUN EYE DIAGRAM S2

Plot Date Monday, 18 December 2023, 2:28 PM

Drawing Number Issue

DA-803

FOR S4.56




DO NOT SCALE OFF THIS
DRAWING - USE FIGURED
DIMENSIONS ONLY - RESOLVE
DISCREPANCIES WITH ARCHITECT
BEFORE PROCEEDING.
COPYRIGHT OF THIS DRAWING
AND THE DESIGNS EXECUTED
REMAIN VESTED WITH SWA
GROUP.

SWA Group
NSW Registration # 7099
Suite 12, 16-18 Malvern Ave.
Chatswood NSW 2067
+61 2 8599 1988
admin@swagroup.com.au






DIAL1100
BEFORE YOU DIG
www.dialbeforeyoudig.com.au

 

LEGEND







PROPOSED AMENDMENT

 

APPROVED DA



PROPOSED S4.55

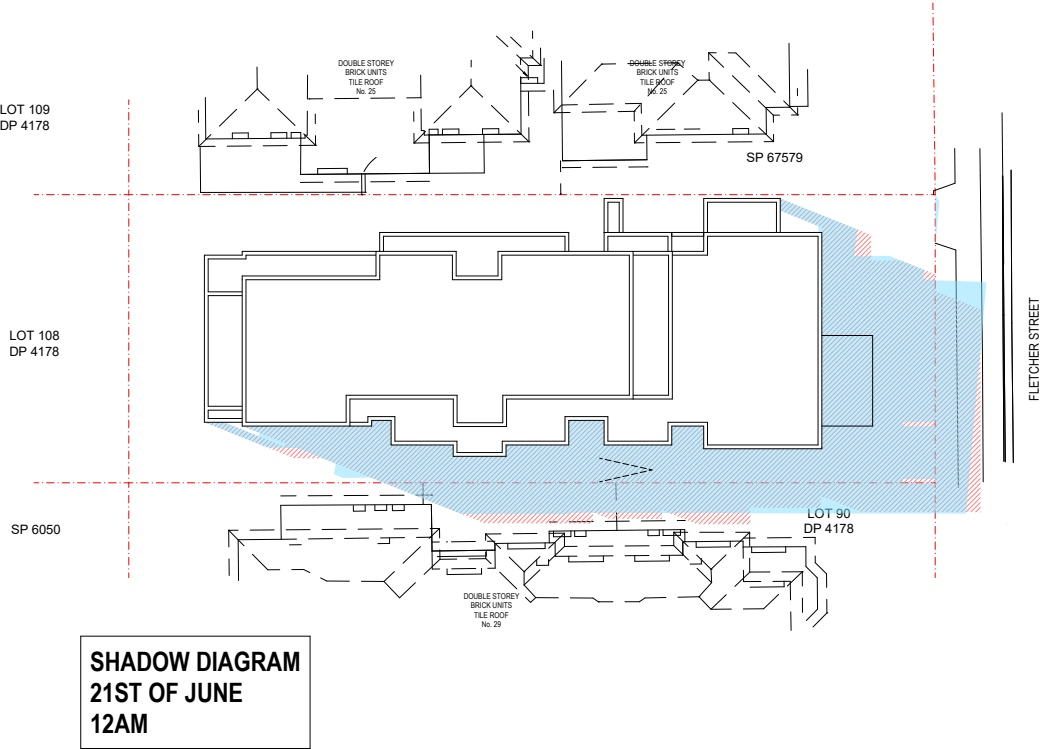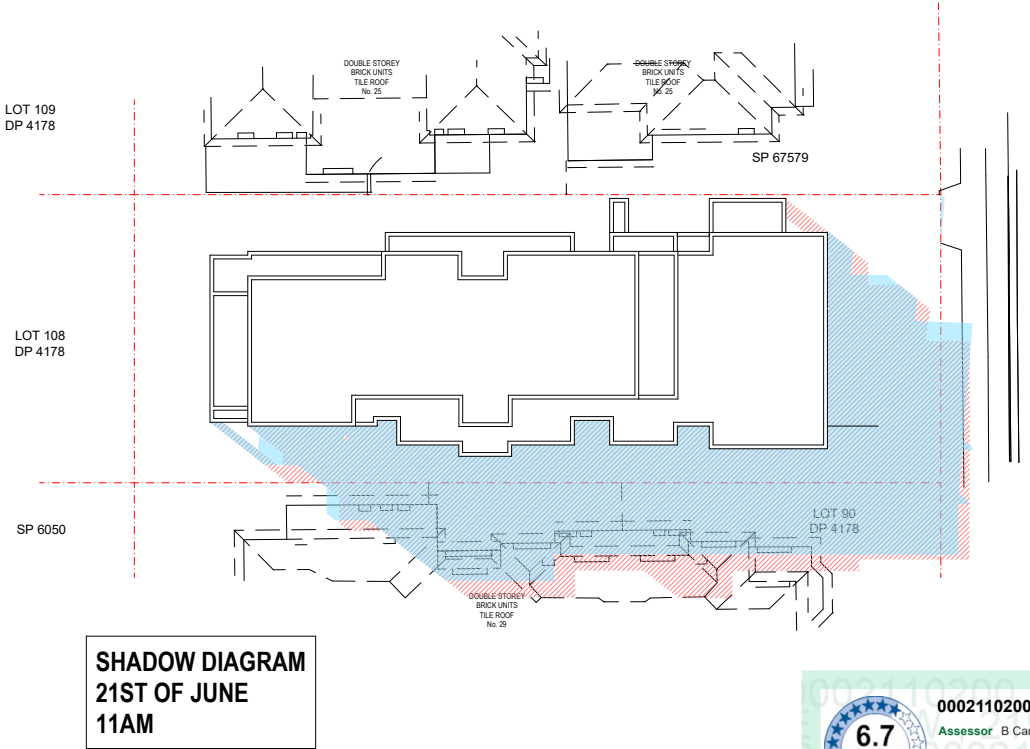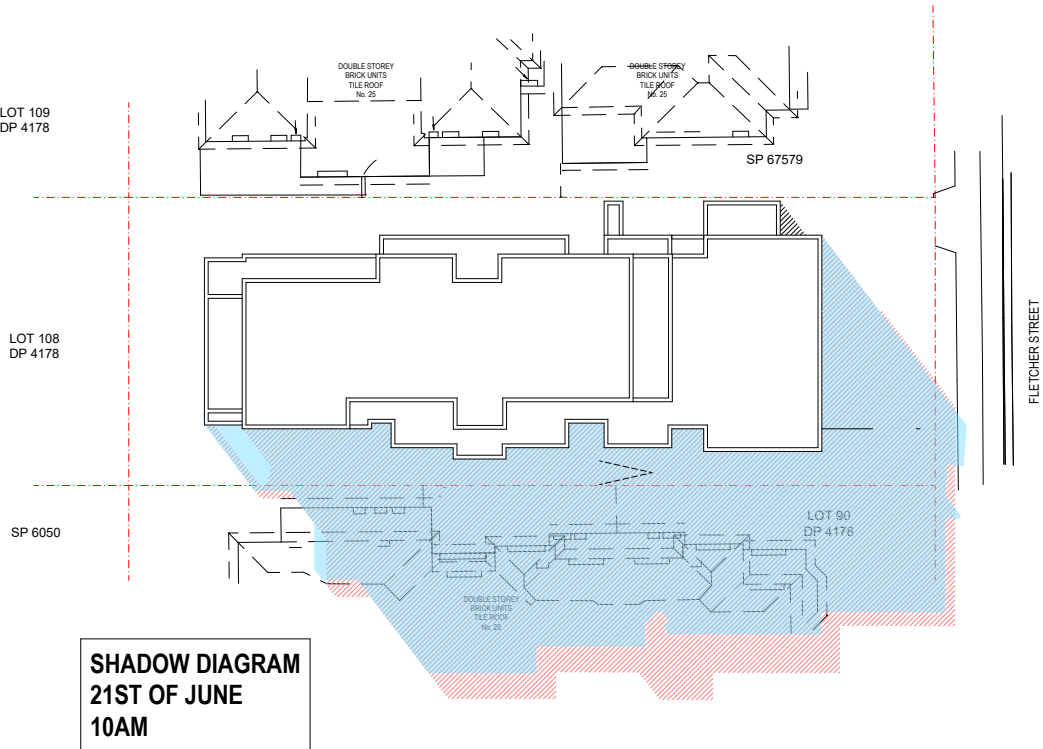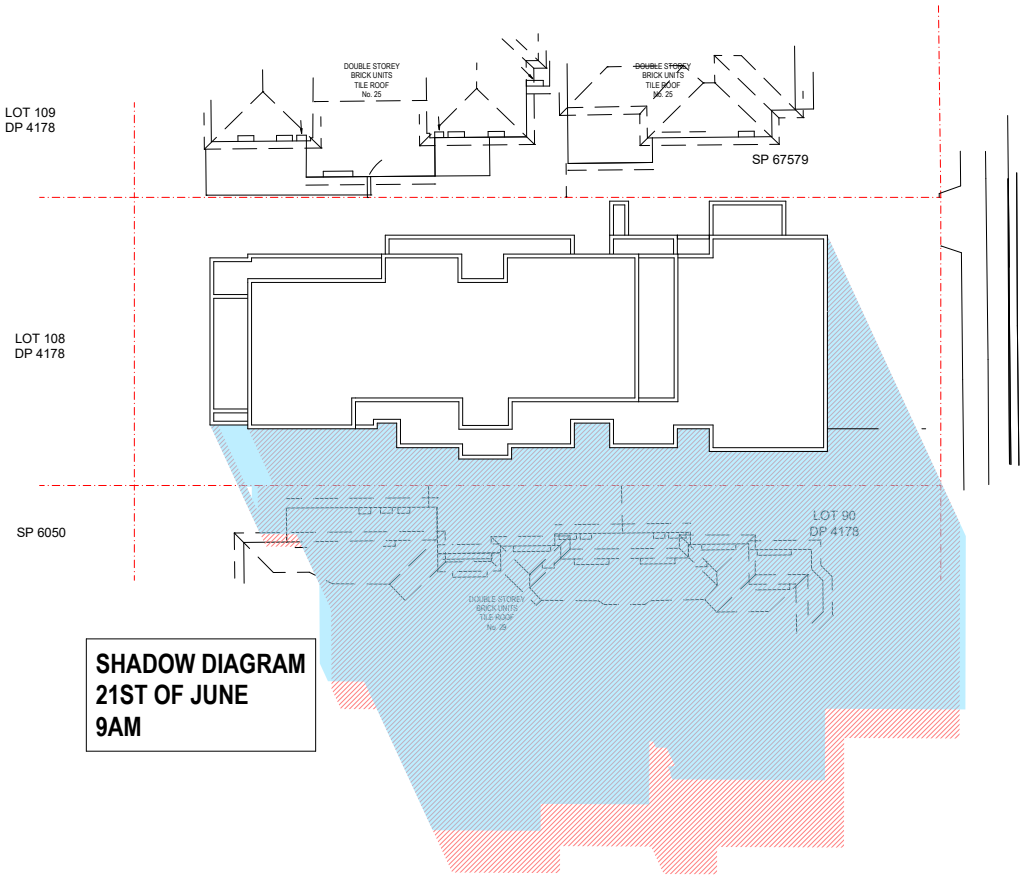

Rev	ID	Description	Date
-----	----	-------------	------

Client

WY Constructions Pty Ltd

Drawn RC

Checked SW

Scale 1:400@A1

Job No. 2317

Project Status S4.56

Project Address

27 FLETCHER ST, CAMPSIE, NSW 2194

Drawing Title

SHADOW DIAGRAM S1

Plot Date Monday, 18 December 2023, 2:28 PM

Drawing Number

DA-901

FOR S4.56



DO NOT SCALE OFF THIS DRAWING - USE FIGURED DIMENSIONS ONLY - VERIFY ALL DIMENSIONS ON SITE - RESOLVE DISCREPANCIES WITH ARCHITECT BEFORE PROCEEDING.
COPYRIGHT OF THIS DRAWING AND THE DESIGNS EXECUTED REMAIN VESTED WITH SWA GROUP.
SWA Group
NSW Registration # 7099
Suite 12, 16-18 Malvern Ave.
Chatswood NSW 2067
+61 2 8599 1988
admin@swagroup.com.au




6.7
Average
star rating
NATIONWIDE
HOUSE
PUBLIC RATING AGENCY
www.nathers.gov.au

0002110200 19 Dec 2023
Assessor B Carr
Accreditation No. DMN12/1457
Address
27 Fletcher Street,
Campsie, NSW,
2194
hstar.com.au




DIAL1100
BEFORE YOU DIG
www.dialbeforeyoudig.com.au

 

LEGEND




PROPOSED AMENDMENT

 


APPROVED DA




PROPOSED S4.55

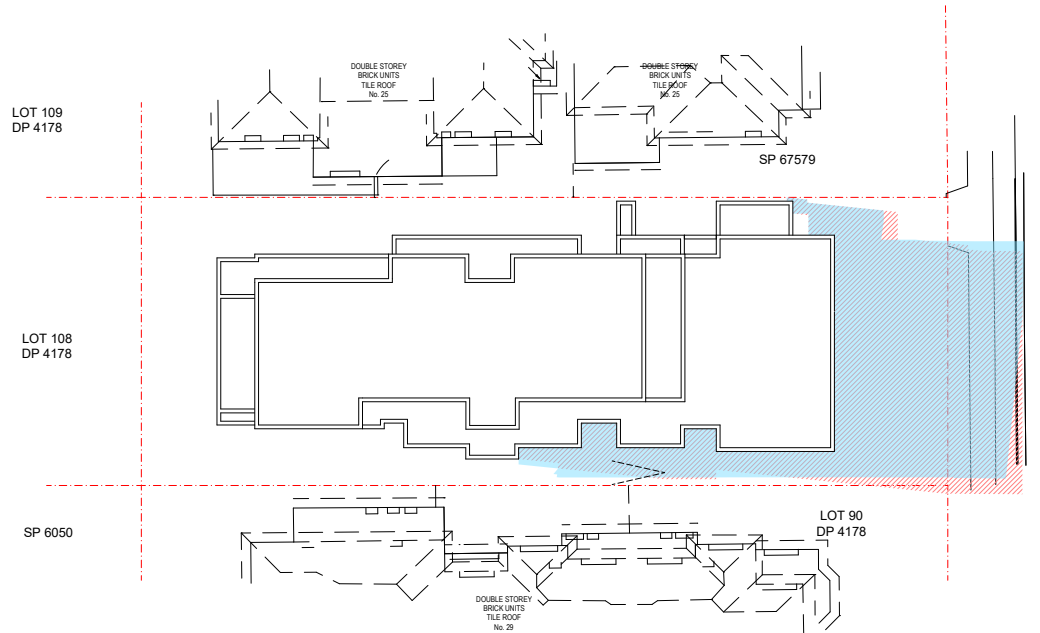

SHADOW DIAGRAM
21ST OF JUNE
1PM

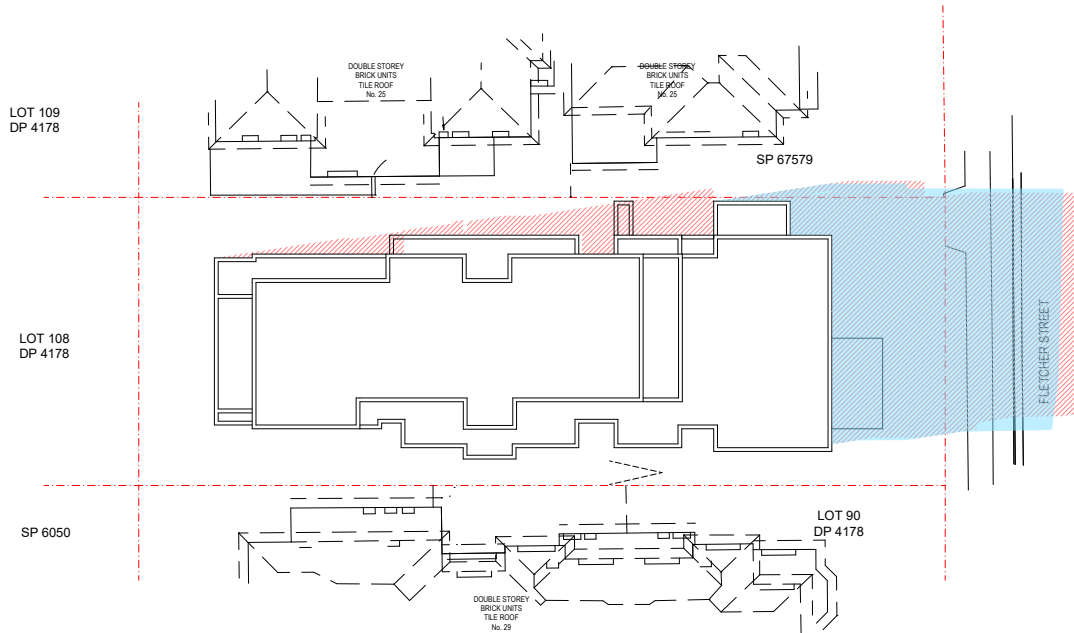

SHADOW DIAGRAM
21ST OF JUNE
2PM

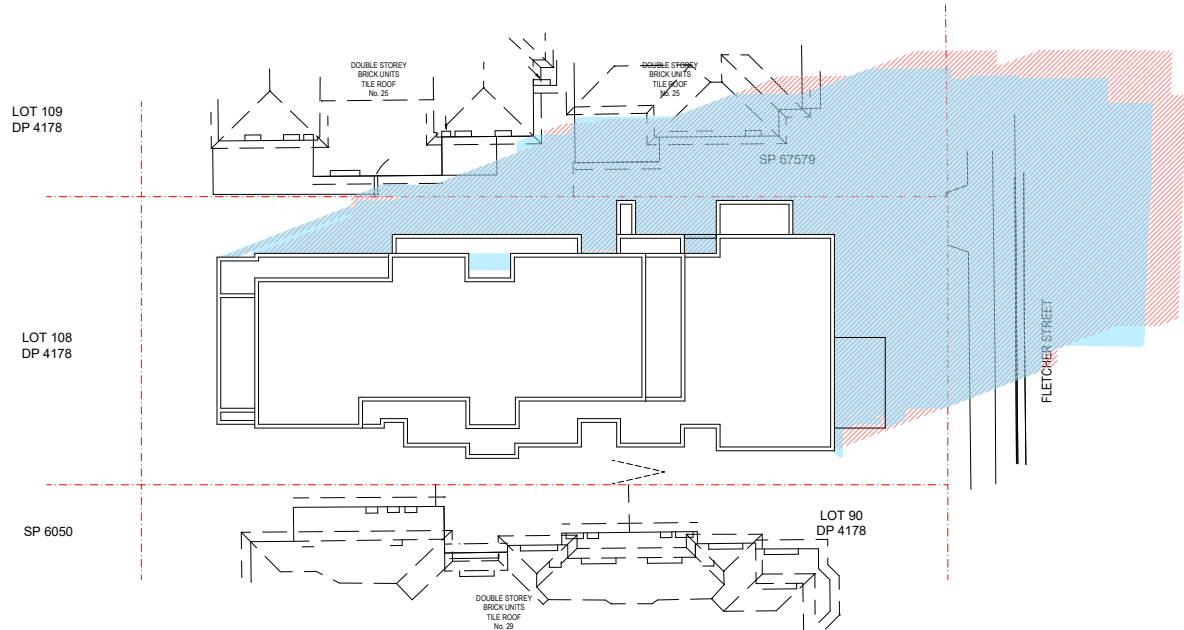

SHADOW DIAGRAM
21ST OF JUNE
3PM

0002110200 19 Dec 2023

Assessor B Carr

Accreditation No. DMN/12/1457

Address
27 Fletcher Street,
Campsie, NSW,
2194

6.7
Average
star rating

NATIONWIDE
HOUSE
ENERGY RATING SCHEME
www.nathers.gov.au

hstar.com.au

01	FOR S4.55	18.12.2023	
Rev	ID	Description	Date

Client	WY Constructions Pty Ltd
Drawn	RC
Checked	SW
Scale	1:400@A1
Job No.	2317
Project Status	S4.56
Project Address	27 FLETCHER ST, CAMPSIE, NSW 2194
Drawing Title	

SHADOW DIAGRAM S2

Plot Date	Monday, 18 December 2023, 2:28 PM
Drawing Number	Issue

DA-902

FOR S4.56




DO NOT SCALE OFF THIS
DRAWING - USE FIGURED
DIMENSIONS ONLY - VERIFY ALL
DIMENSIONS ON SITE - RESOLVE
DISCREPANCIES WITH ARCHITECT
BEFORE PROCEEDING.
COPYRIGHT OF THIS DRAWING
AND THE DESIGNS EXECUTED
REMAIN VESTED WITH SWA
GROUP.

SWA Group
NSW Registration # 7099
Suite 12, 16-18 Malvern Ave,
Chatswood NSW 2067
+61 2 8599 1988
admin@swagroup.com.au





DIAL1100
BEFORE YOU DIG
www.dialbeforeyoudig.com.au

 

LEGEND



PROPOSED AMENDMENT

1:200

Level 2

1:200

Level 1

1:200

Ground level

6.7
Average
star rating
NATIONWIDE
HOUSE
ENERGY RATING SCHEME
www.nathers.gov.au

0002110200 19 Dec 2023
Assessor B Carr
Accreditation No. DMN/12/1457
Address
27 Fletcher Street,
Campsie, NSW,
2194
hstar.com.au

Rev	ID	Description	Date
01		FOR S4.56	18.12.2023

Client

WY Constructions Pty Ltd

Drawn RC

Checked SW

Scale 1:200@A1

Job No. 2317

Project Status S4.56

Project Address

27 FLETCHER ST, CAMPSIE, NSW 2194

Drawing Title

GFA CALCULATION

Plot Date Monday, 18 December 2023, 2:28 PM

Drawing Number Issue

DA-1001

FOR S4.56




DO NOT SCALE OFF THIS
DRAWING - USE FIGURED
DIMENSIONS ONLY - VERIFY ALL
DIMENSIONS ON SITE - RESOLVE
DISCREPANCIES WITH ARCHITECT
BEFORE PROCEEDING.
COPYRIGHT OF THIS DRAWING
AND THE DESIGNS EXECUTED
REMAIN VESTED WITH SWA
GROUP.


SWA Group
NSW Registration # 7099
Suite 12, 16-18 Malvern Ave.
Chatswood NSW 2067
+61 2 8599 1988
admin@swagroup.com.au




GFA		
Zone Number	Home Story Name	Measured Area
01	Ground level	101
01	Ground level	102
02	Level 1	101
02	Level 1	153
03	Level 2	132
		589 m ²

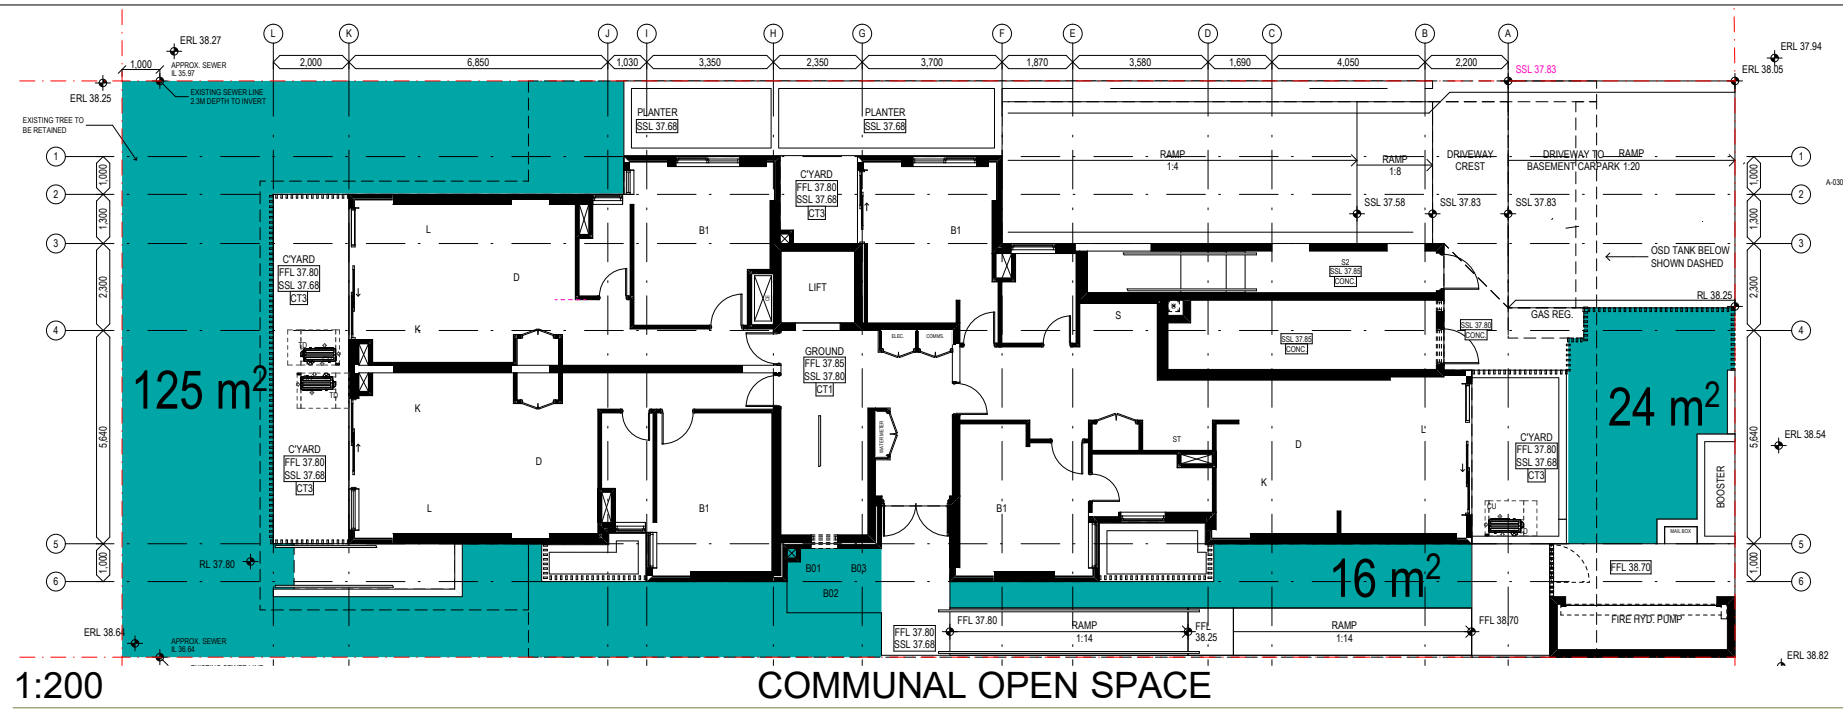


1:200 COMMUNAL OPEN SPACE

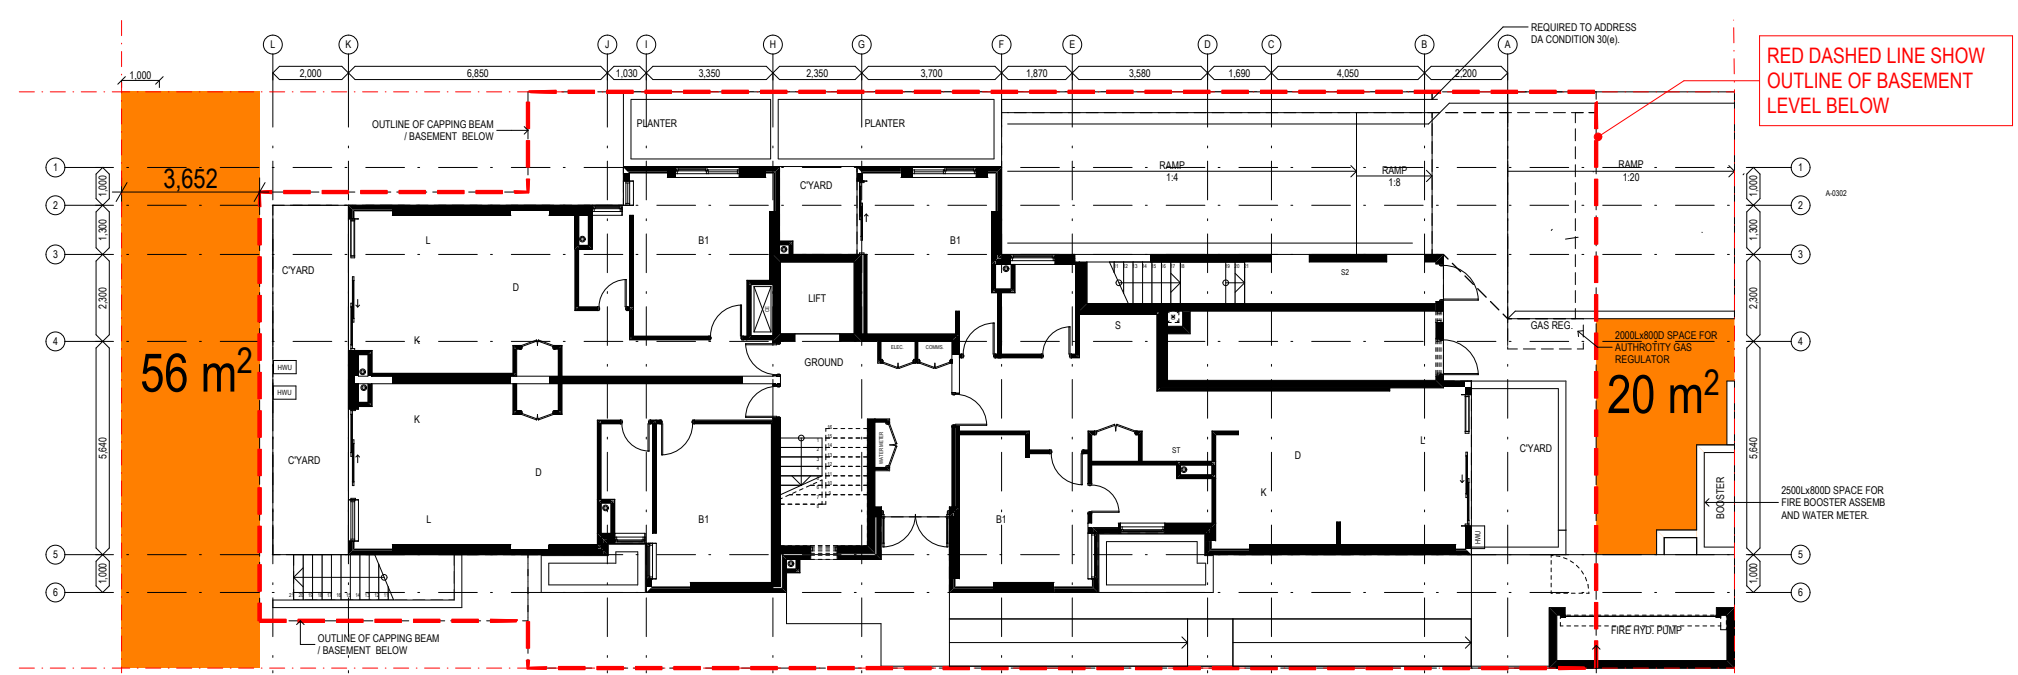


1:200 GROUND LEVEL - DEEP SOIL

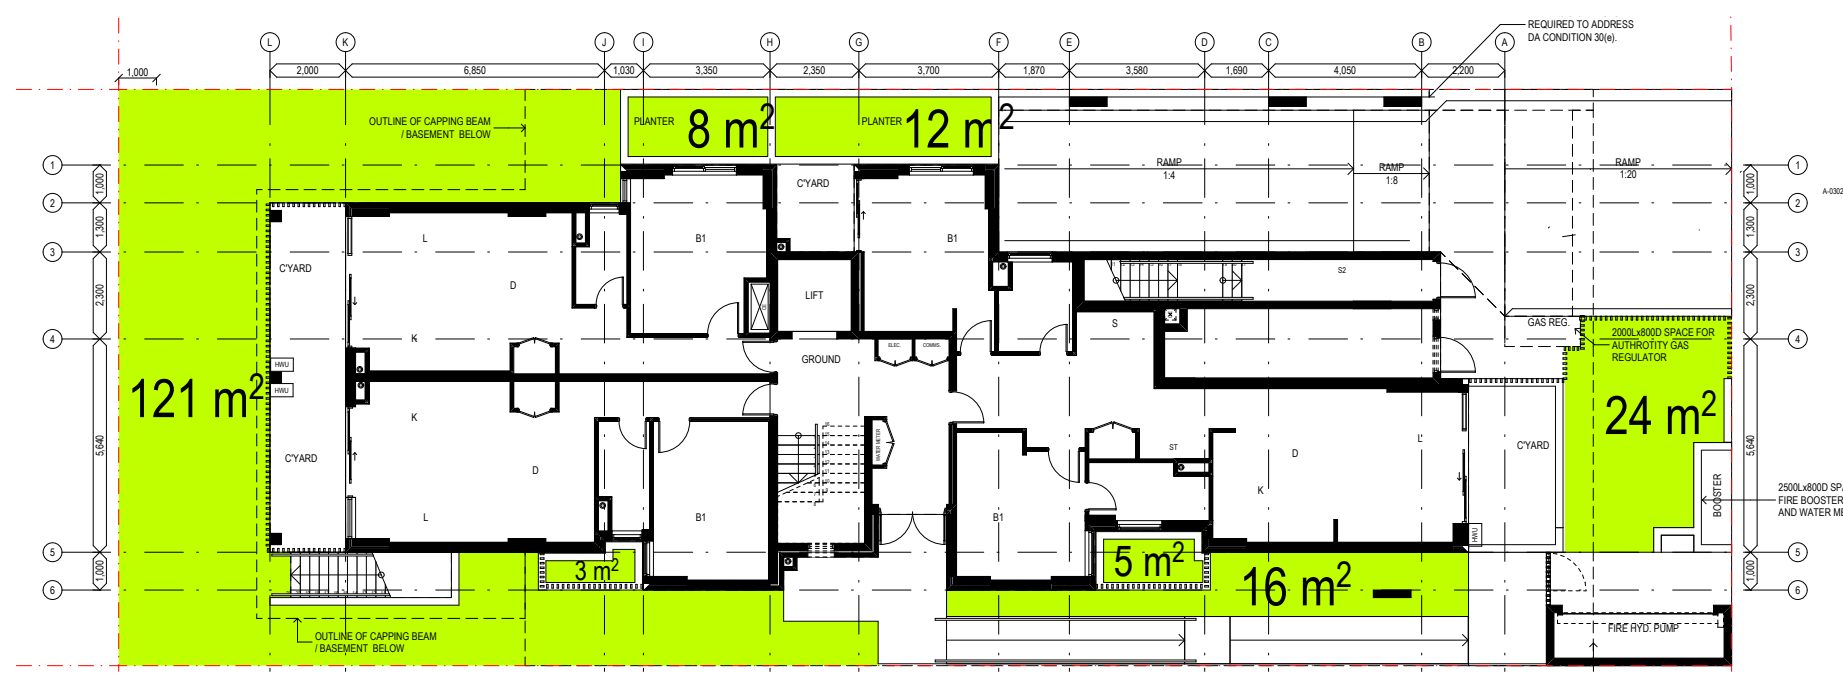

1:200 GROUND LEVEL - LANDSCAPE

 

LEGEND

 

0002110200 19 Dec 2023
Assessor B Carr
Accreditation No. DMN/12/1457
Address
27 Fletcher Street,
Campsie, NSW,
2194
hstar.com.au

Rev	ID	Description	Date
01		FOR S4.56	18.12.2023

Client
WY Constructions Pty Ltd
Drawn
RC
Checked
SW
Scale
1:200@A1
Job No.
2317
Project Status
S4.56
Project Address
27 FLETCHER ST, CAMPSIE, NSW 2194

COMMUNAL OPEN SPACE, DEEP SOIL & LANDSCAPE

Plot Date
Monday, 18 December 2023, 2:28 PM
Drawing Number
DA-1002
FOR S4.56



DO NOT SCALE OFF THIS DRAWING. USE FIGURED DIMENSIONS ONLY. VERIFY ALL DIMENSIONS ON SITE. RESOLVE DISCREPANCIES WITH ARCHITECT BEFORE PROCEEDING.
COPYRIGHT OF THIS DRAWING AND THE DESIGNS EXECUTED REMAIN VESTED WITH SWA GROUP.
SWA Group
NSW Registration # 7099
Suite 12, 16-18 Malvern Ave,
Chatswood NSW 2067
+61 2 8599 1988
admin@swagroup.com.au

