



**DIAL1100**  
BEFORE YOU DIG  
www.dialbeforeyoudig.com.au



## LEGEND



PROPOSED AMENDMENT




EXISTING STRUCTURE  
TO BE DEMOLISHED



EXISTING CONCRETE  
PAVEMENT TO BE REMOVED



PROPOSED TREES  
TO BE REMOVED

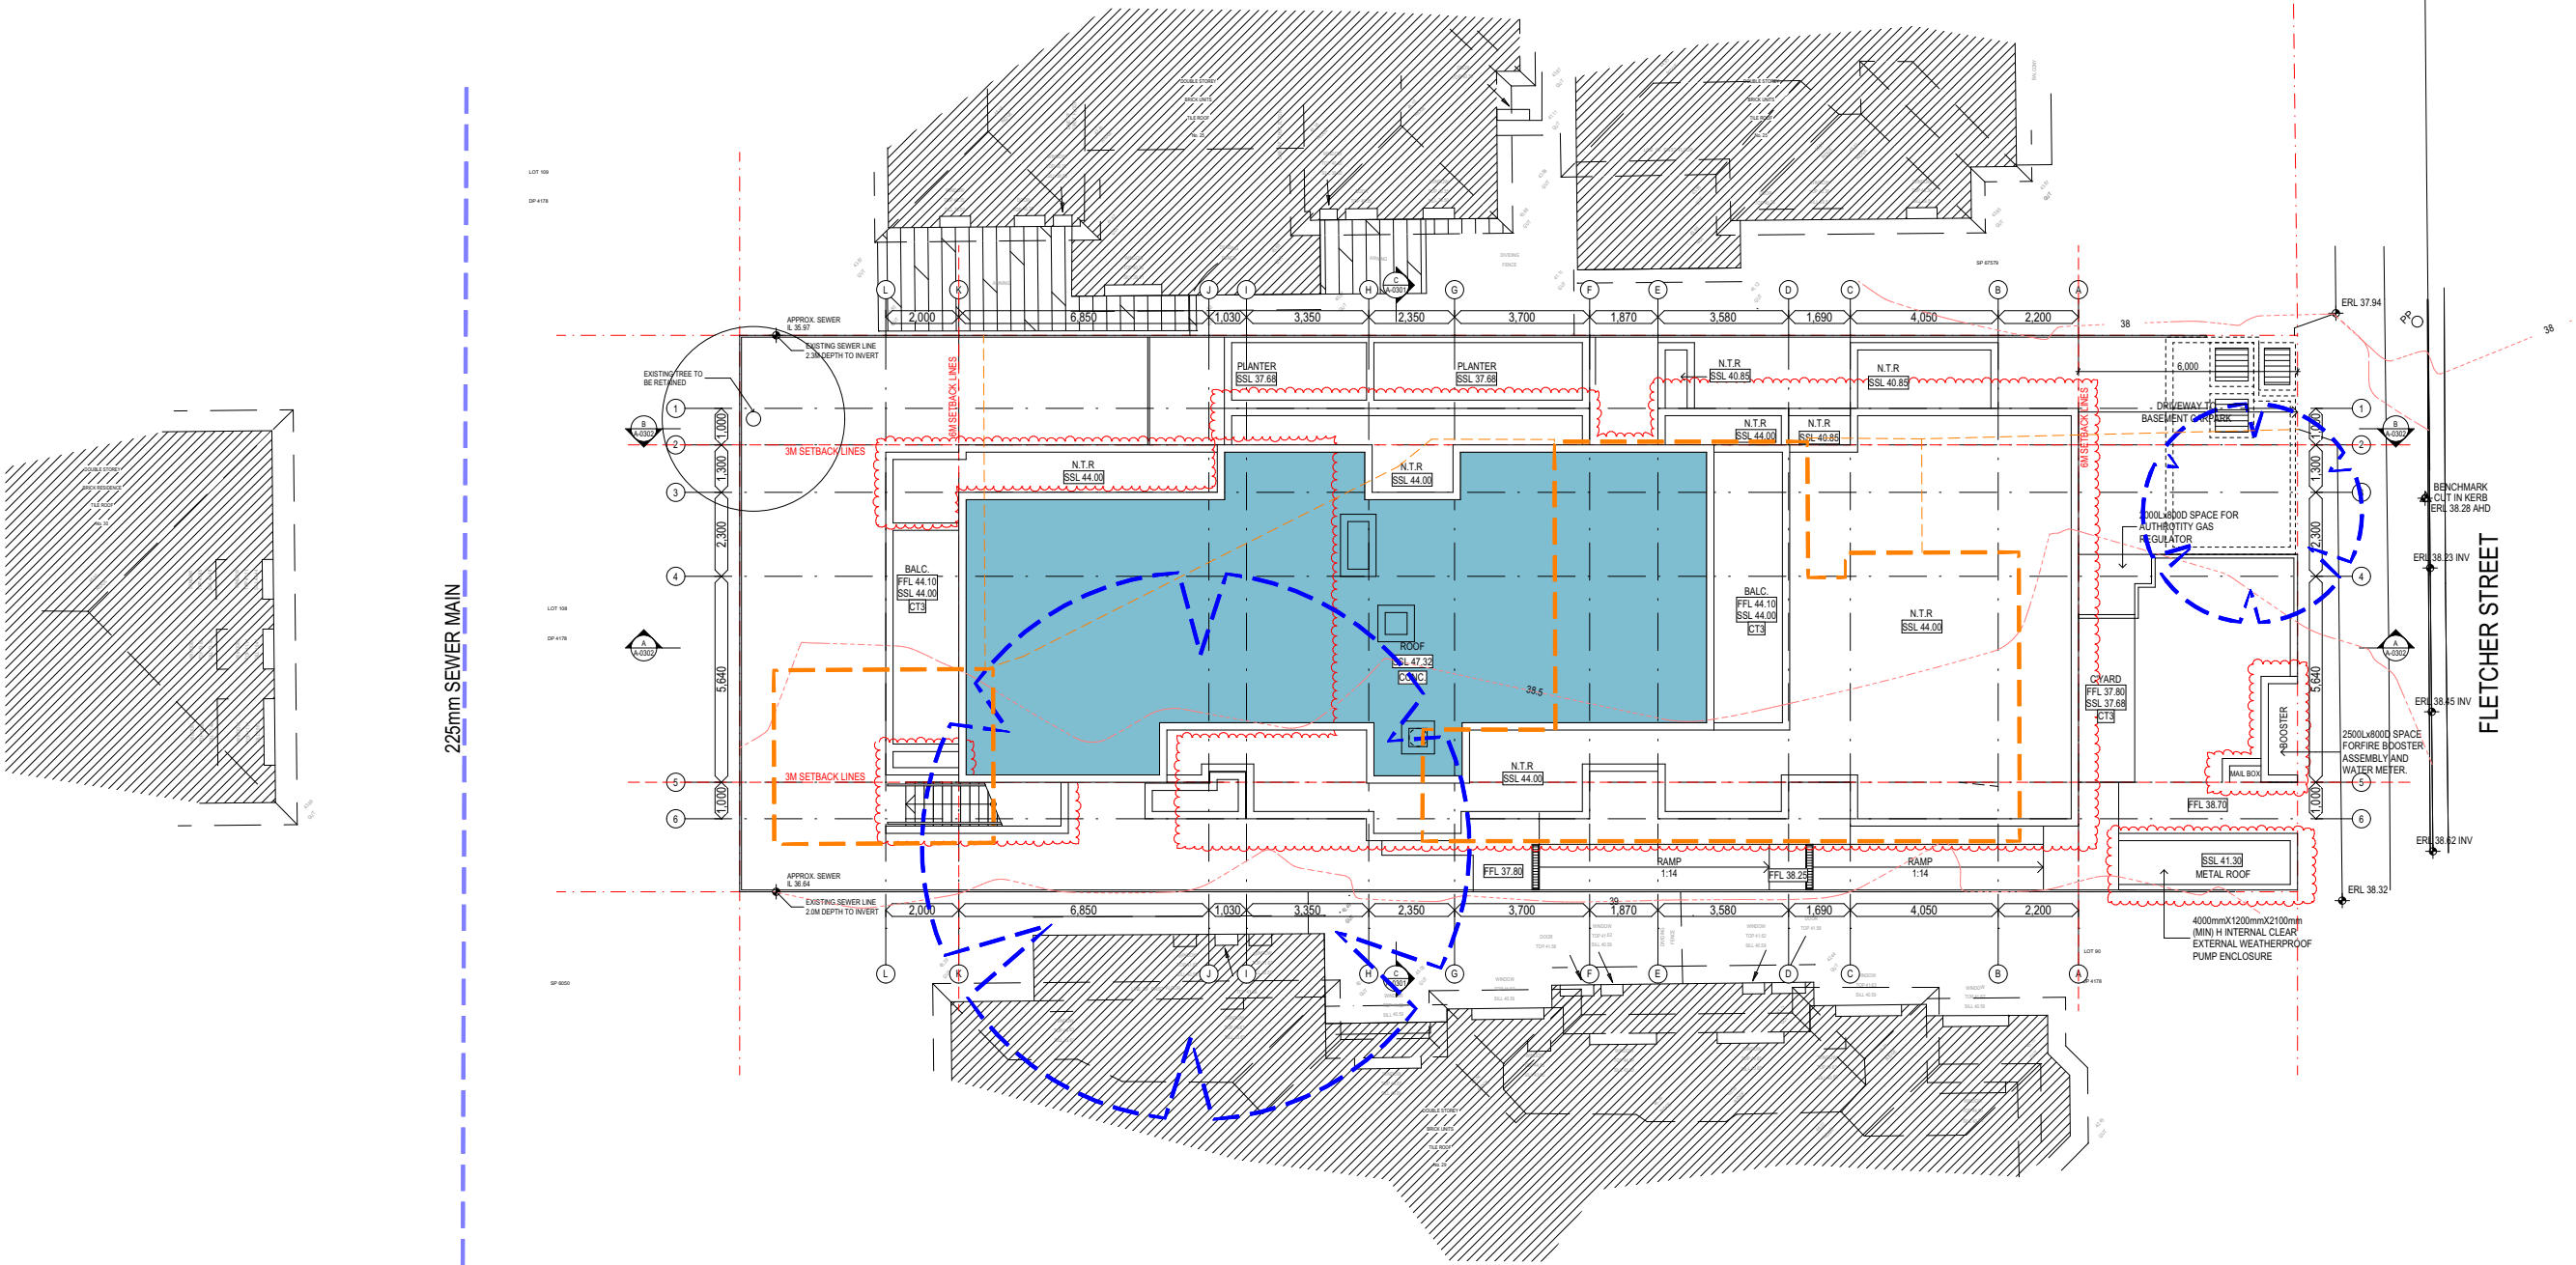

## DEMOLITION / ROOF / SITE PLAN

1:200 @ A3

|                 |                                   |             |
|-----------------|-----------------------------------|-------------|
| 01              | FOR S4.56                         | 02.02.2024  |
| Rev             | ID                                | Description |
| Client          | WY Constructions Pty Ltd          |             |
| Drawn           | RC                                |             |
| Checked         | SW                                |             |
| Scale           | 1:200@A3                          |             |
| Job No.         | 2317                              |             |
| Project Status  | S4.56                             |             |
| Project Address | 27 FLETCHER ST, CAMPSIE, NSW 2194 |             |
| Drawing Title   | ROOF / SITE PLAN                  |             |

## ROOF / SITE PLAN

Plot Date Friday, 2 February 2024, 1:08 PM  
Drawing Number Issue

DA-001 01

FOR S4.56



DO NOT SCALE OFF THIS  
DRAWING - USE FIGURED  
DIMENSIONS ONLY - VERIFY ALL  
DIMENSIONS ON SITE - RESOLVE  
DISCREPANCIES WITH ARCHITECT  
BEFORE PROCEEDING.

COPYRIGHT OF THIS DRAWING  
AND THE DESIGNS EXECUTED  
REMAIN VESTED WITH SWA  
GROUP.

SWA Group  
NSW Registration # 7099  
Suite 12, 16-18 Malvern Ave.  
Chatswood NSW 2067  
+61 2 8599 1988  
admin@swagroup.com.au

