




DIAL1100
BEFORE YOU DIG
www.dialbeforeyoudig.com.au




LEGEND

 PROPOSED AMENDMENT

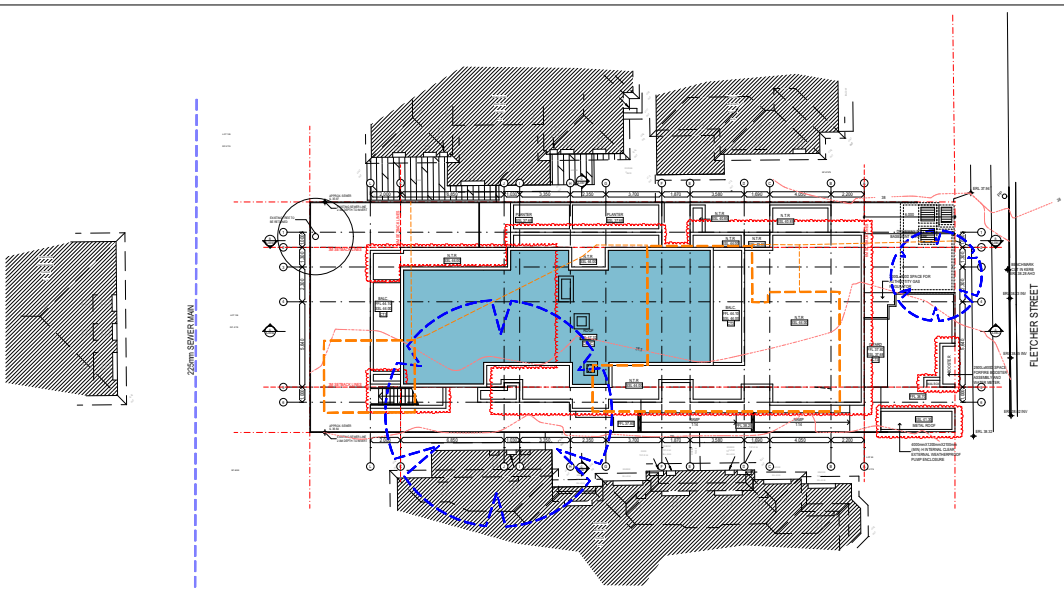


ROOF / SITE PLAN 1:500 @ A3

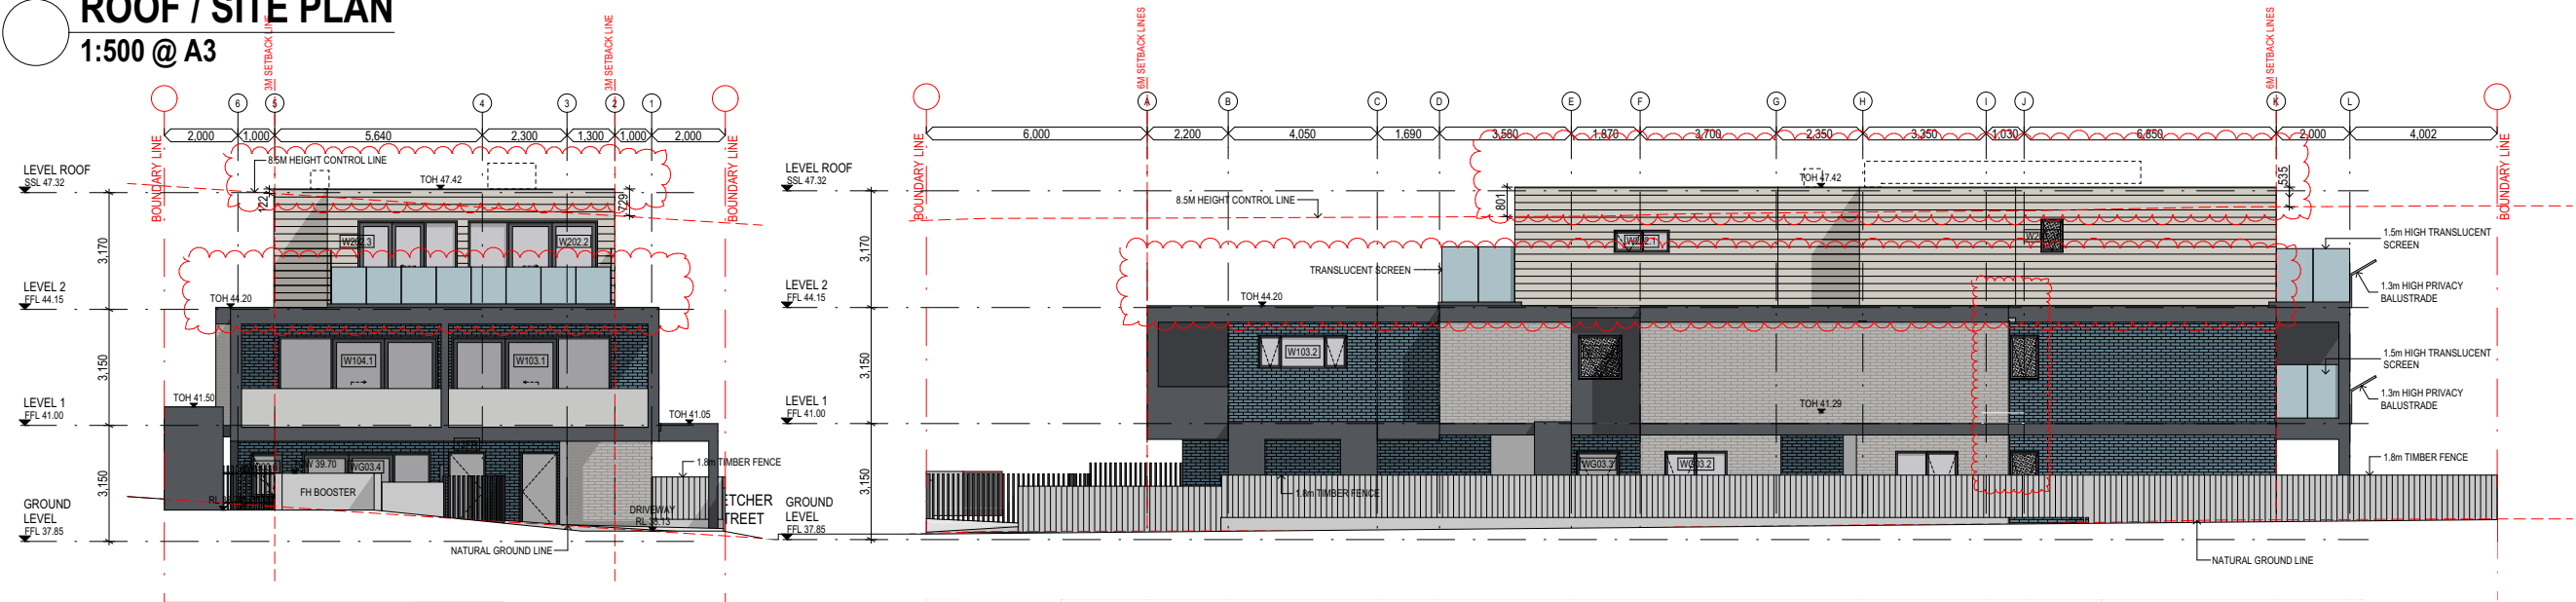

SOUTH ELEVATION 1:200 @ A3

EAST ELEVATION 1:200 @ A3

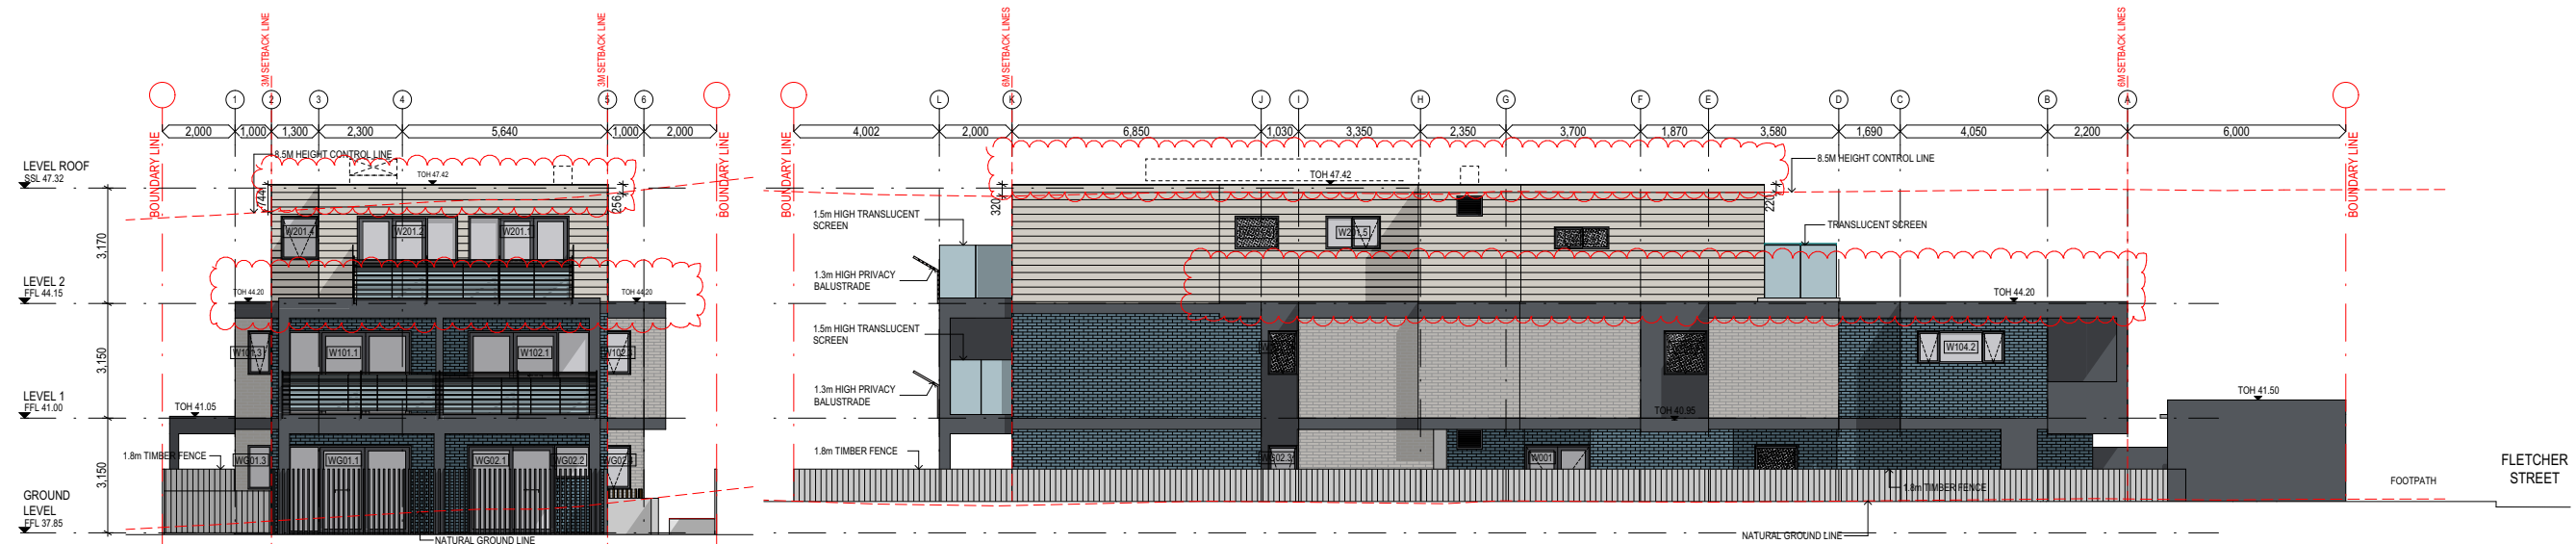

NORTH ELEVATION 1:200 @ A3

WEST ELEVATION 1:200 @ A3

Rev	ID	Description	Date
01		FOR S4.56	02.02.2024

Client: WY Constructions Pty Ltd

Drawn: RC

Checked: SW

Scale: 1:500, 1:200@A3

Job No.: 2317

Project Status: S4.56

Project Address: 27 FLETCHER ST, CAMPSIE, NSW 2194

Drawing Title: NOTIFICATION PLAN

Plot Date: Friday, 2 February 2024, 1:09 PM

Drawing Number: DA-1101

Issue: 01

FOR S4.56



DO NOT SCALE OFF THIS DRAWING. USE FIGURED DIMENSIONS ONLY. VERIFY ALL DIMENSIONS ON SITE. RESOLVE DISCREPANCIES WITH ARCHITECT BEFORE PROCEEDING.
COPYRIGHT OF THIS DRAWING AND THE DESIGN EXECUTED REMAIN VESTED WITH SWA GROUP.

SWA Group
NSW Registration # 7099
Suite 12, 16-18 Malvern Ave.
Chatswood NSW 2067
+61 2 8599 1988
admin@swagroup.com.au

