




DIAL1100
BEFORE YOU DIG
www.dialbeforeyoudig.com.au



LEGEND

 

PROPOSED AMENDMENT

MATERIAL FINISHES SCHEDULE :



AWD

ALUMINIUM FRAMED
(COMMERCIAL GRADE)
WINDOW & DOOR
ANODISED - SATIN CHARCOAL GREY
or similar




FB1

FACE BRICK
PGH - MATTERHORN
or similar




FB2

FACE BRICK
PGH - BLUE STEEL FLASH
or similar

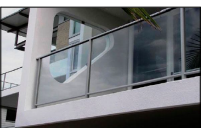

GB

GLASS BALUSTRADE
CLEAR TEMPERED / TOUGHENED GLASS

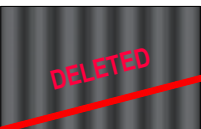

MC1

COMPOSITE CLADDING
(VERTICAL)
DULUX - BRIGHT DELIGHT
or similar



MC2

CSR CEMINTEL FIBER CEMENT CLADDING
(HORIZONTAL)
DULUX - LINSEED
or similar




PF1

RENDER & PAINT FINISH
DULUX - LINSEED
or similar




PF2

RENDER & PAINT FINISH
DULUX - OOLONG
or similar

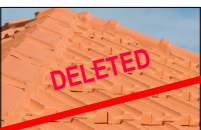


TT1

TERRACOTTA ROOF TILES
BORAL - FRENCH TERRACOTTA SYDNEY RED
or similar

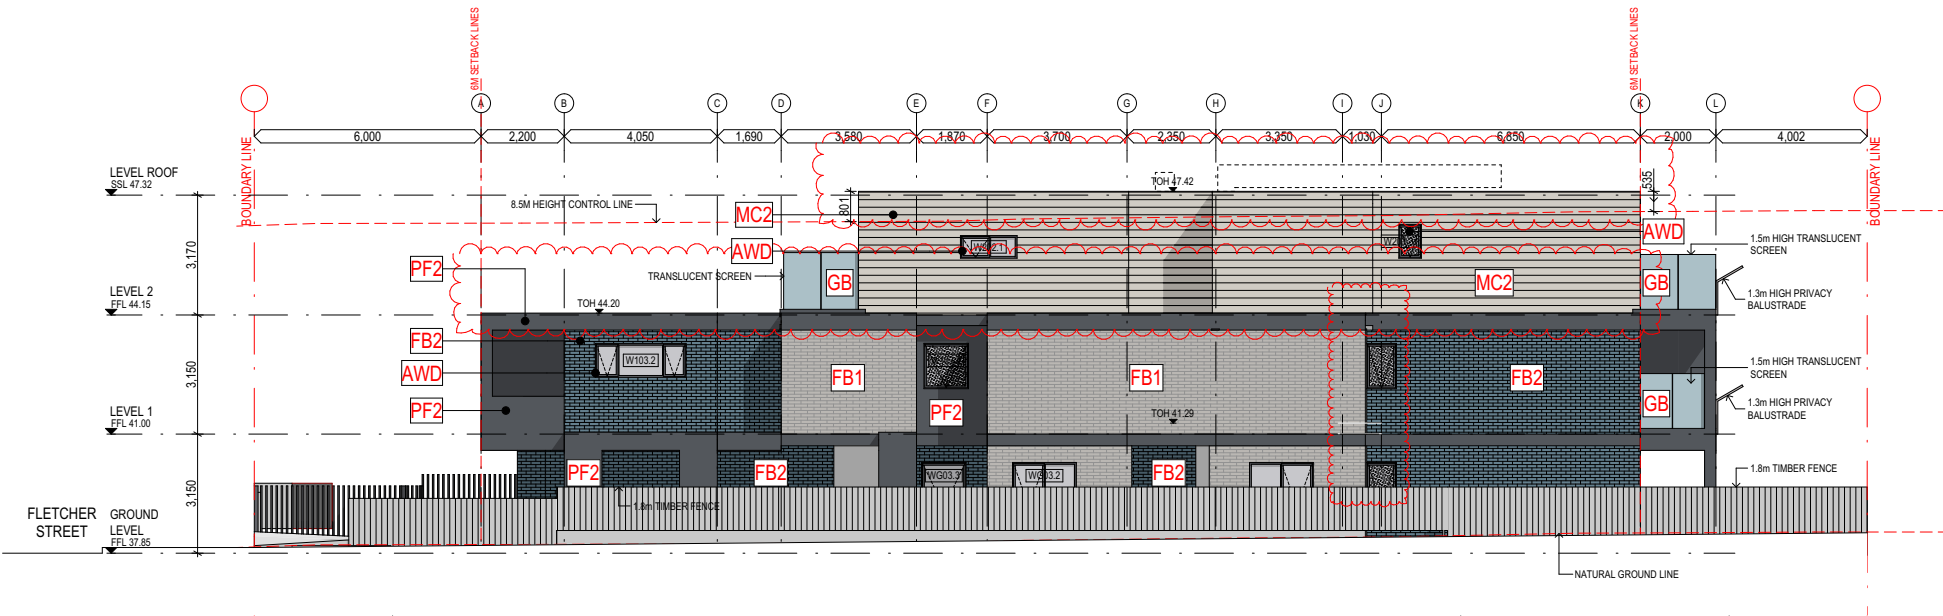

EAST ELEVATION

1:200 @ A3

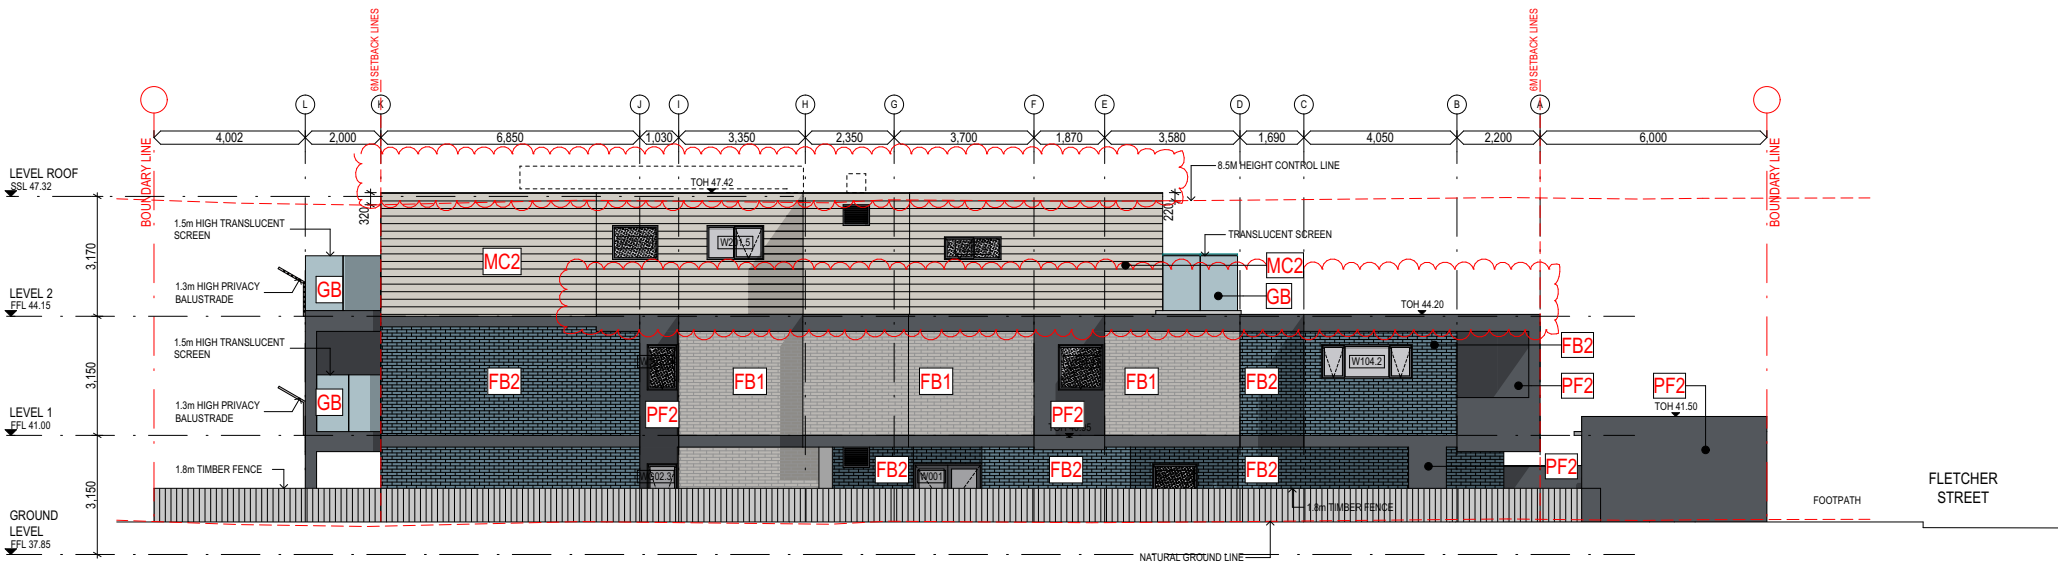

WEST ELEVATION

1:200 @ A3

EAST & WEST ELEVATION

Plot Date Friday, 2 February 2024, 1:08 PM
Drawing Number Issue

DA-201 01

FOR \$4.56



DO NOT SCALE OFF THIS
DRAWING - USE FIGURED
DIMENSIONS ONLY - VERIFY ALL
DIMENSIONS ON SITE - RESOLVE
DISCREPANCIES WITH ARCHITECT
BEFORE PROCEEDING.
COPYRIGHT OF THIS DRAWING
AND THE DESIGNS EXECUTED
REMAIN VESTED WITH SWA
GROUP.

SWA Group
NSW Registration # 7099
Suite 12, 16-18 Malvern Ave.
Chatswood NSW 2067
+61 2 8599 1988
admin@swagroup.com.au

