

LEGEND

- ⑤ - SMOKE ALARM
- PAJ - ARTICULATION JOINTS
- ▨ - KEEP CLEAR FOR AC DUCTING

SHOWERS TO BE HOBLESS
 TEMPORARY SET KITCHEN WINDOW 120MM ABOVE FFL WITH 30 SET REVEALS SEE SCD WAL - 001002


DRAINAGE POINTS THROUGH WALL & ALLOW ADDITIONAL BRACING FOR FLOATING VANITIES

ALL BALUSTRADES SERVING THE DWELLING (BOTH INTERNAL AND EXTERNAL) TO MEET THE REQUIREMENTS OF HOUSING PROVISION I-3 OF THE NCC

WET AREAS WATERPROOFING (DEEMED-TO-SATISFY PROVISION H402) - WET AREAS TO BE PROVIDED IN ACCORDANCE WITH PART 10-2-1 TO 10-2-32 OF HOUSING PROVISIONS OF THE NCC

⊕ DENOTES EXHAUST SYSTEM TO BE INSTALLED AS PER FLOW RATES SPECIFIED IN NCC PART 10-8-2 & MUST BE DISCHARGED DIRECTLY VIA SHAFT OR DUCT TO OUTDOOR AIR OR VENTILATED ROOF SPACE AS PER NCC PART 10-8-3

WINDOW PROTECTION - WINDOW PROTECTION TO BEDROOMS 8 & OTHER ROOMS OTHER THAN BEDROOMS TO BE IN ACCORDANCE TO HOUSING PROVISION I-3-7 TO I-3-8 OF NCC

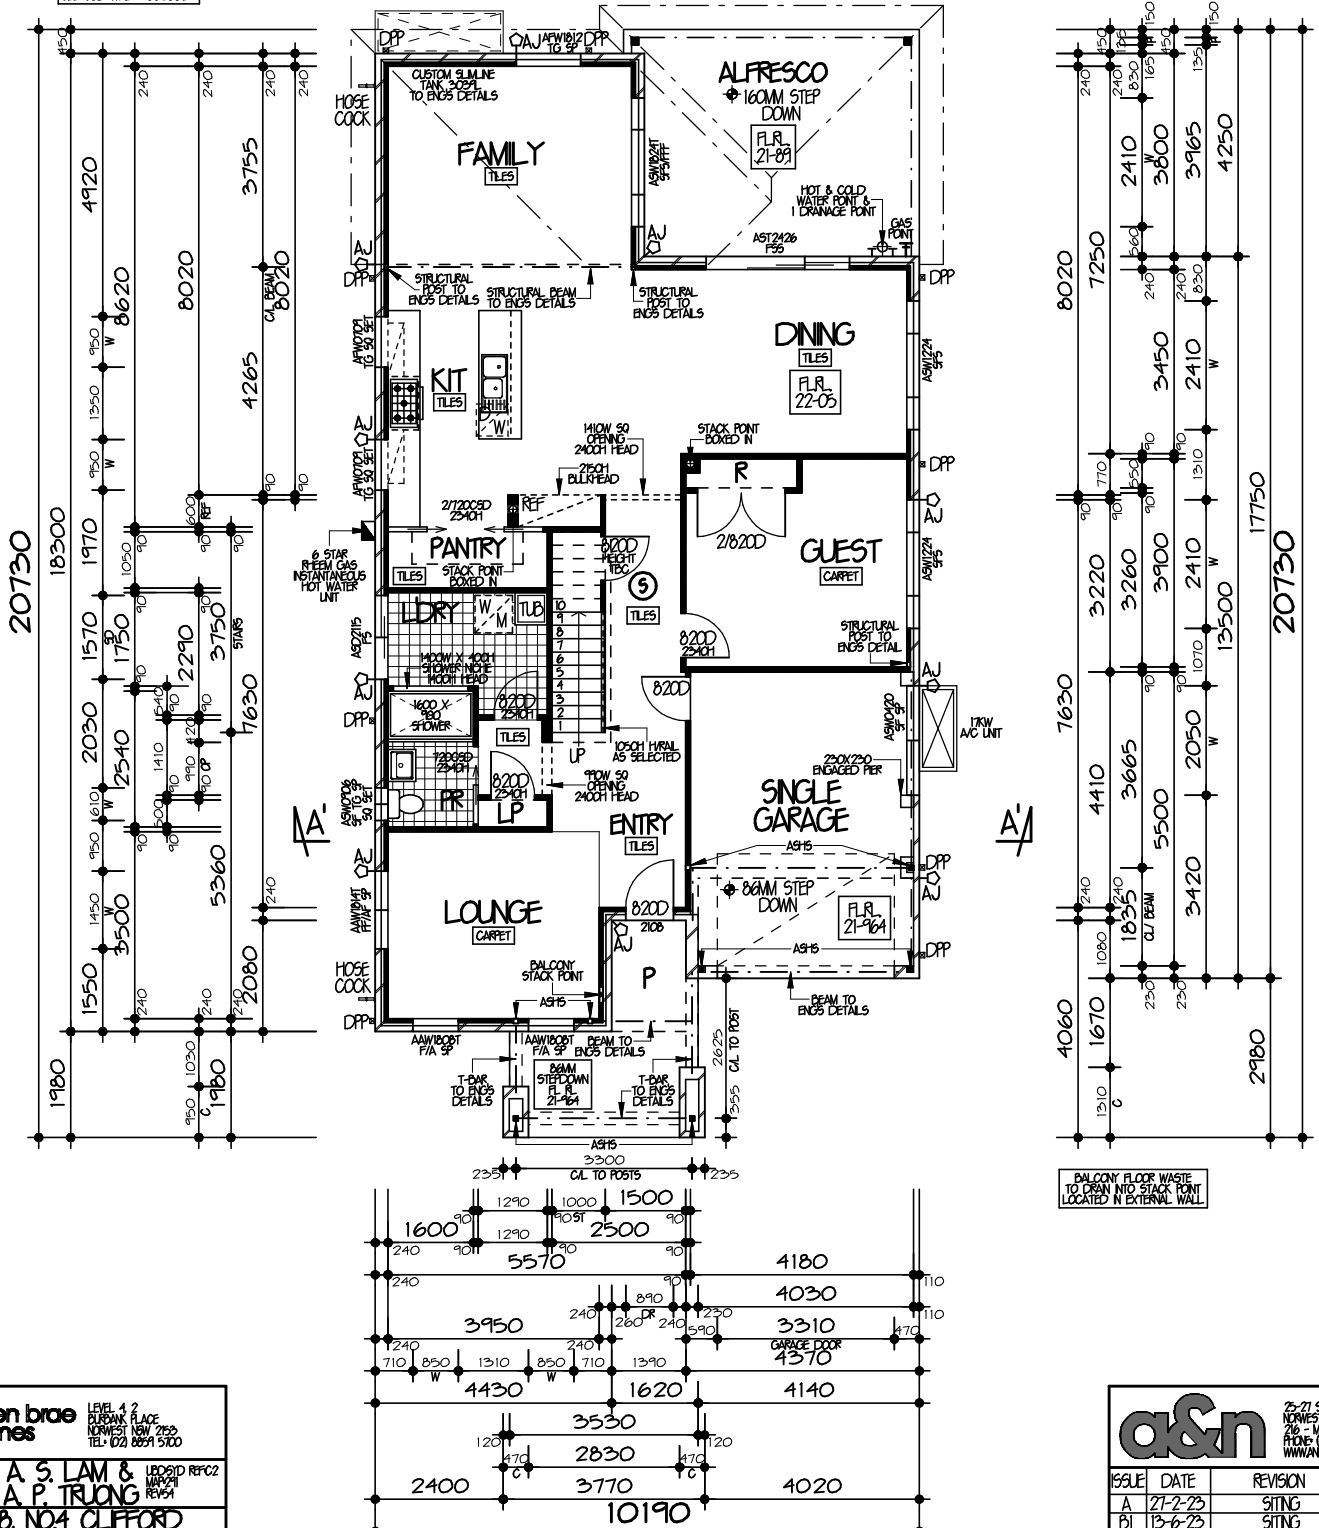

eden brae homes

LEVEL 4 2
 BURRAN PLACE
 NORTHVIEW NSW 2253
 TEL: 02 8894 5100

FOR MR. A. S. LAM & MS. A. P. TRUNG
 AT LOT 8, NO.4 CLIFFORD STREET, PANANIA DP20226

TYPE FORSYTH 33 JOB NO. 0027123

FACADE MONTAGUE (ADVANTAGE SERIES) HAND R1

MASTER AND-37299 DWG NO. AND-36754 PAGE NO. 2 OF 13






a&n 25-27 SOLENT CIRCUIT, NORTHVIEW - LEVEL 2 SUITE 206 - MACARTHUR POINT PHONE 02 8824 5222 WWW.AANDN.COM.AU

ISSUE	DATE	REVISION	DRAWN
A	27-2-23	SITING	DI
B1	13-6-23	SITING	AJ
C	12-7-23	CC PLANS	DP
D	8-9-23	AMENDS/DRAWN/SC/ES	DP
E	14-12-23	HYDRAULICS	JK
F	15-12-23	RESITE	JK
G	30-1-24	HYDRAULICS	JK


THIS DRAWING IS THE PROPERTY OF EDEN BRAE HOMES. REPRODUCTION, COPYING OR USE IN PART OR WHOLE WITHOUT WRITTEN PERMISSION IS STRICTLY PROHIBITED. LEGAL ACTION WILL BE TAKEN AGAINST OFFENDERS.

 - KEEP CLEAR FOR AC DUCTING



WINDOW PROTECTION
- WINDOW PROTECTION TO BEDROOMS & TO OTHER
ROOMS OTHER THAN BEDROOMS TO BE IN
ACCORDANCE TO HOUSING PROVISION I-3-7 TO
I-3-8 OF NCC

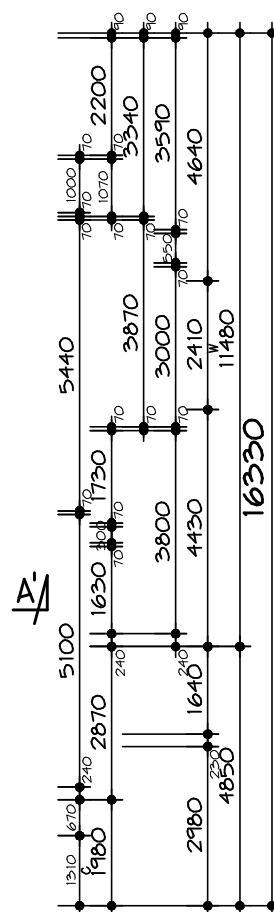 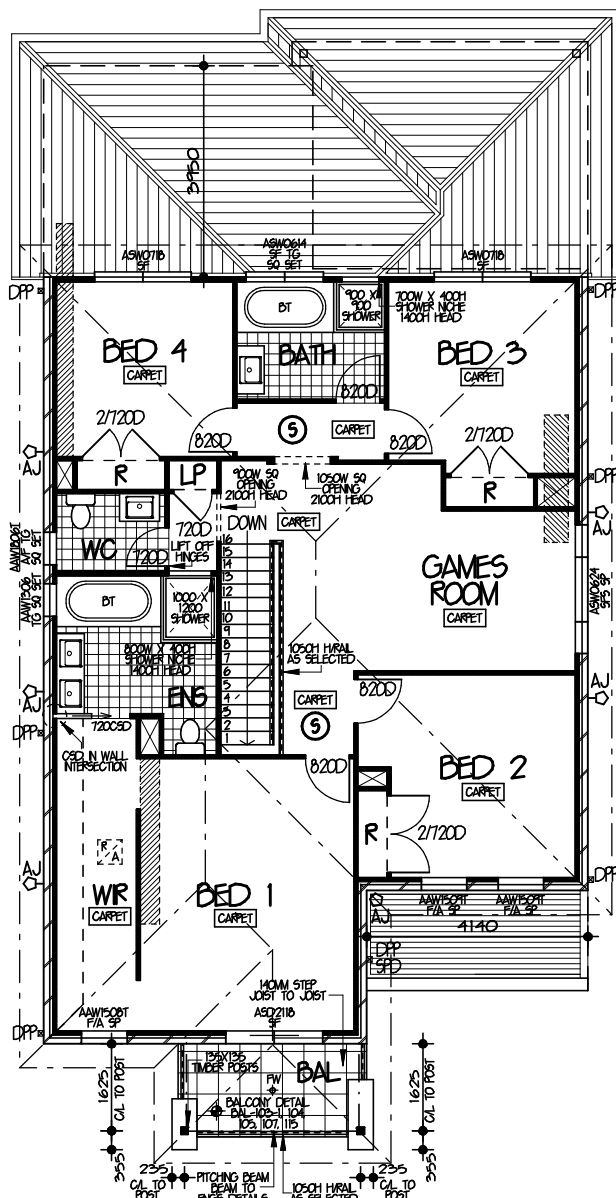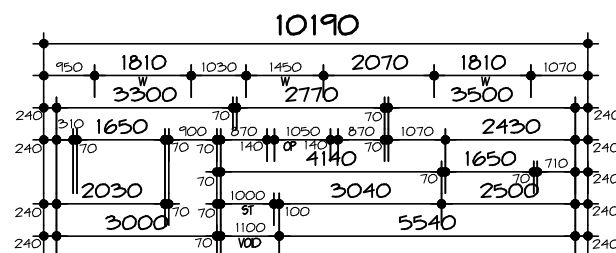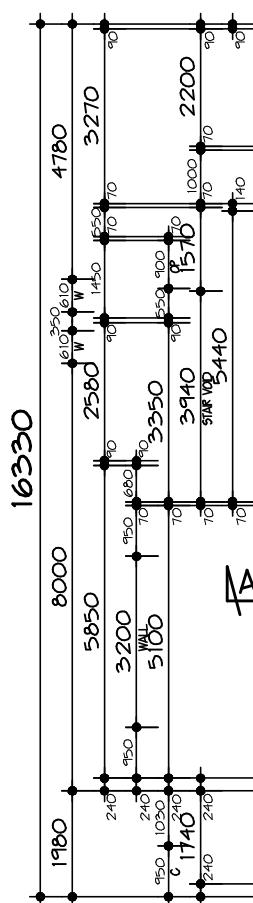

BALCONY FLOOR WASTE
TO DRAIN INTO STACK POINT
LOCATED IN EXTERNAL WALL

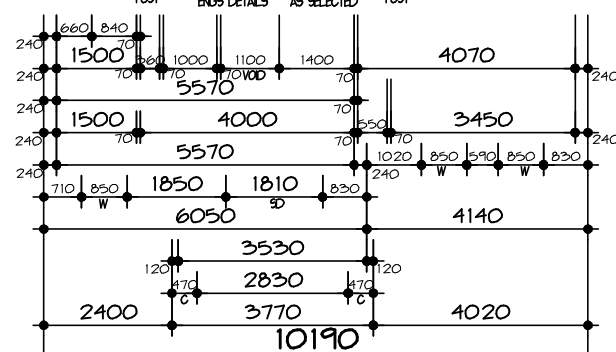

FIRST FLOOR PLAN 1:100

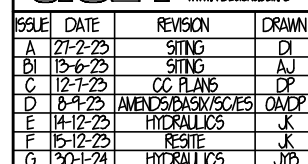 

THIS DRAWING IS THE PROPERTY OF EDEN BRAE HOMES.
REPRODUCTION, COPYING OR USE IN PART OR WHOLE
WITHOUT WRITTEN PERMISSION IS STRICTLY PROHIBITED.
LEGAL ACTION WILL BE TAKEN AGAINST OFFENDERS.