


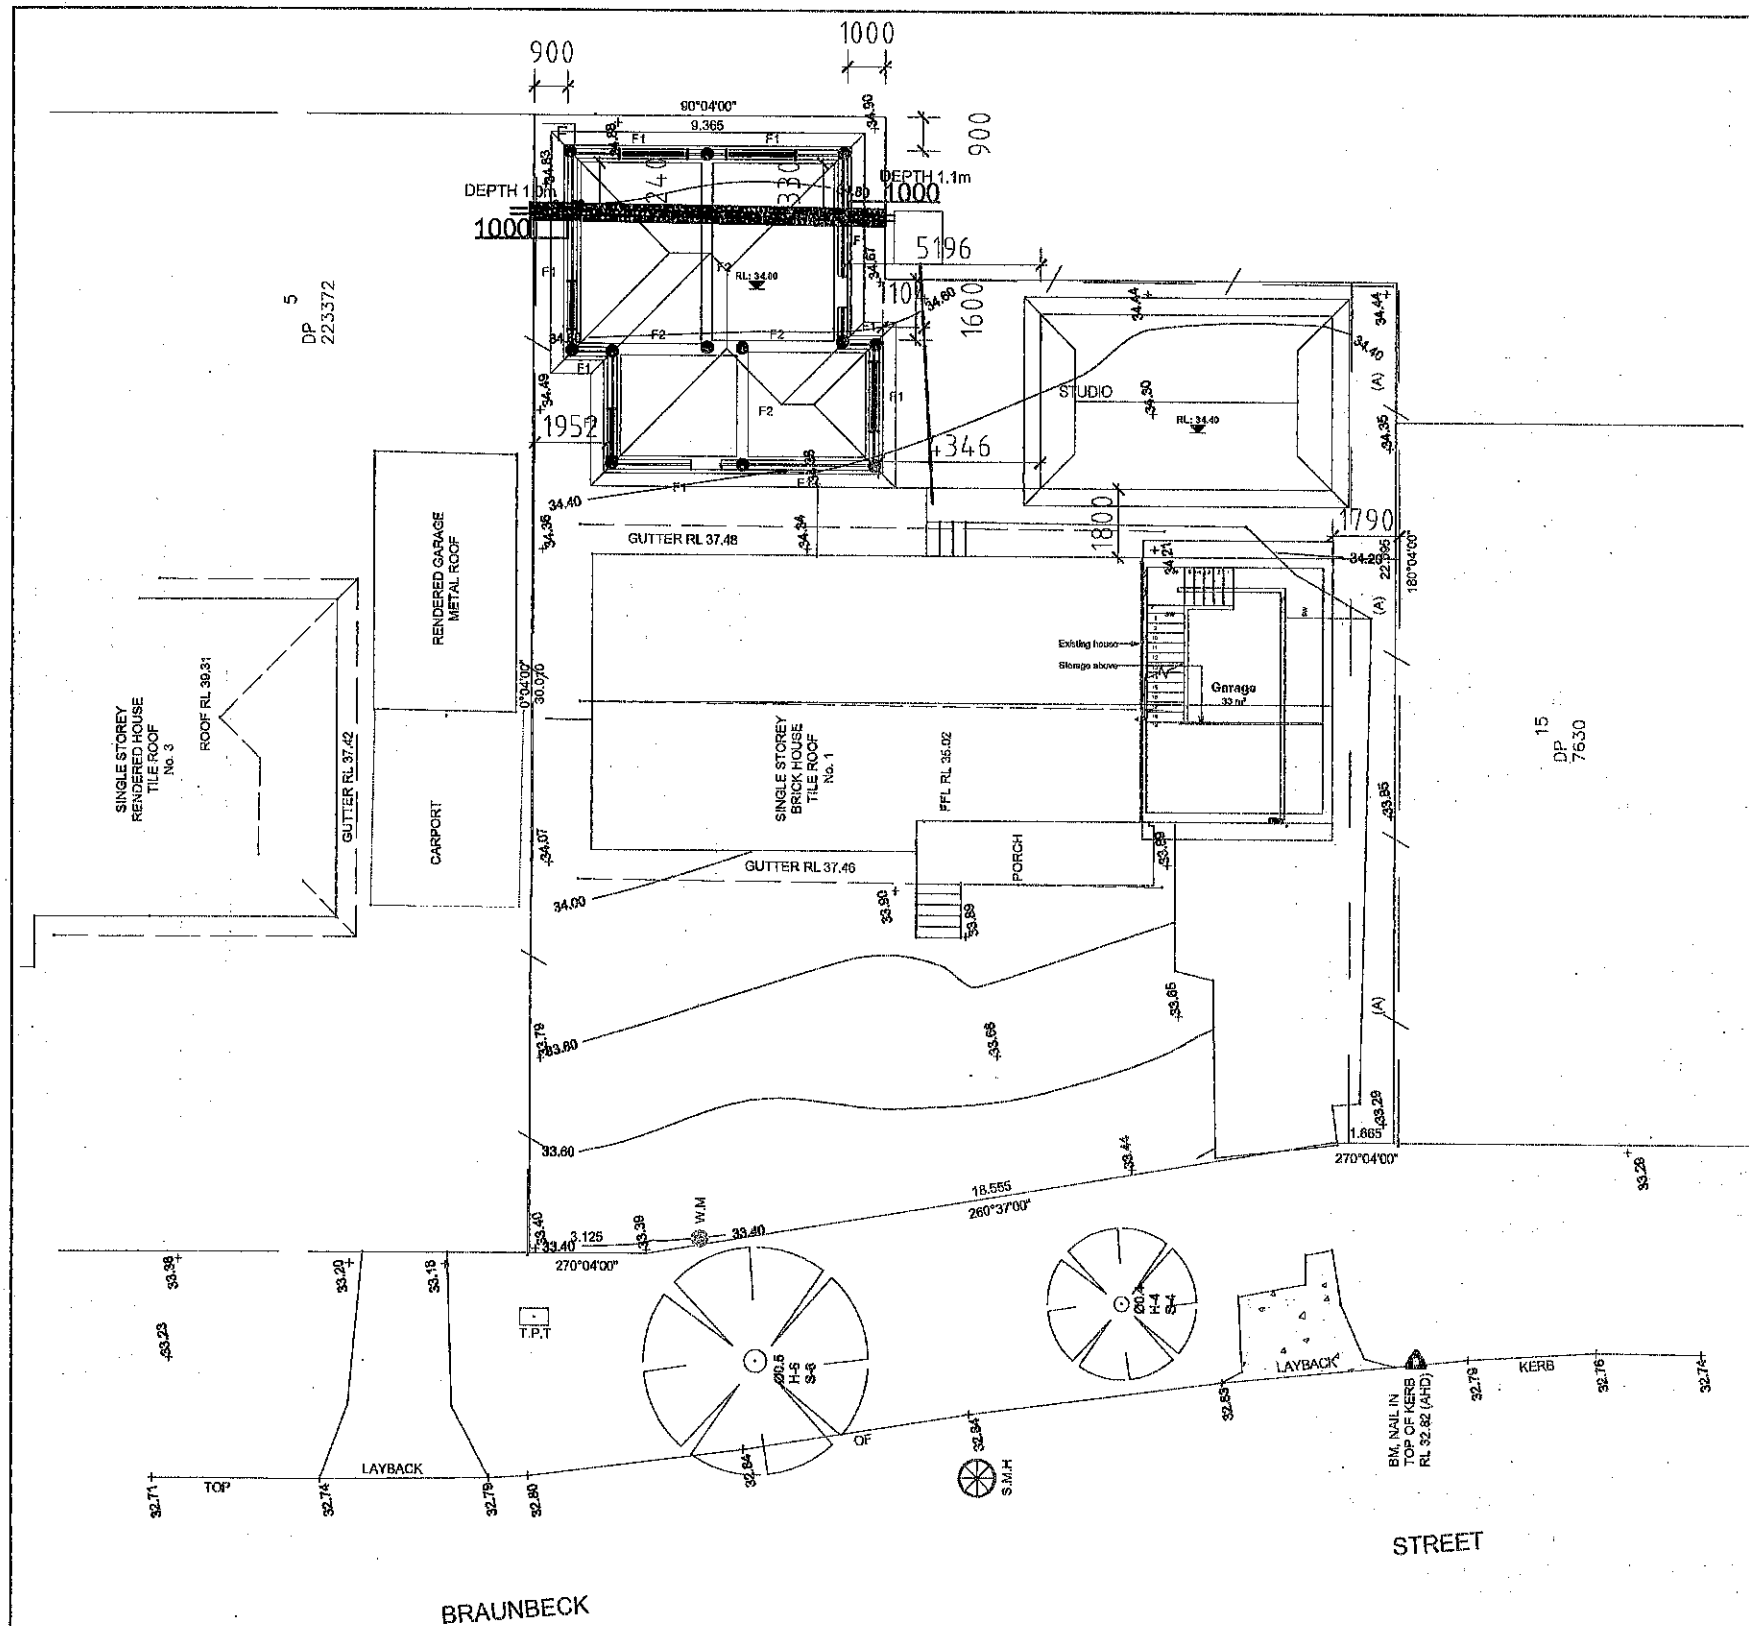

ISSUE	AMENDMENT	DATE
A	DA - SUBMISSION	09.12.2023
B		
C		

GENERAL NOTES:

1. All existing dimensions to be verified on site prior to any works
2. The attached architectural drawings shall not be scaled with a ruler to obtain relevant dimensions.
3. All relevant dimensions are labeled accordingly.
4. All materials and workmanship carried out are to comply with Australian Standards Codes (SAA) and the BCA req.

bdaa
 BUILDING DESIGNERS
 ASSOCIATION OF AUSTRALIA REG. No. 8427-22
 SIGNED BY:

DESIGNED BY G.A. SCALE 1/200 on A3-SHEET
 DWG NUMBER ARCH-03
 PAGE 3 OF 8

PROJECT SECONDARY DWELLING & STUDIO
 ADDRESS 1 BRAUNBECK STREET, BANKSTOWN
 CLIENT MRS. JULIA PHAM
 TITLE SITE PLAN
 AUTHORITY CANTERBURY BANKSTOWN CITY COUNCIL

Office Address:
 UNIT G9 - 621 AIRPORT AVENUE,
 BANKSTOWN N.S.W. 2200
 Ph:(02) 9793 9017 Mob:0413 413 770
 E-Mail : grconstruction@bigpond.com

COPYRIGHT:
 This design and any other content on this drawing remains the property of MLE Designs P/L. It cannot be copied or reproduced in part or whole or used in any way without the written permission of MLE DESIGNS Pty.Ltd.

MLE DESIGNS PTY. LTD.
 CIVIL & STRUCTURAL ENGINEERS
 B.S. CIVIL, M.S. STRUCTURE
 MIE Aust., CP Eng. APEC Engineer in PE(Aus)
 National Engineer Registered NER 116505
 Design Practitioner Registered POP 0000561
 Registered Drainage & Civil Engineer DEP 0002473