



Department of Planning
Housing and Infrastructure


Issued under the Environmental Planning and Assessment Act 1979

Approved Application No DA 24/2514

Granted on the 9 May 2024

Signed S Butler

Sheet No 6 of 10

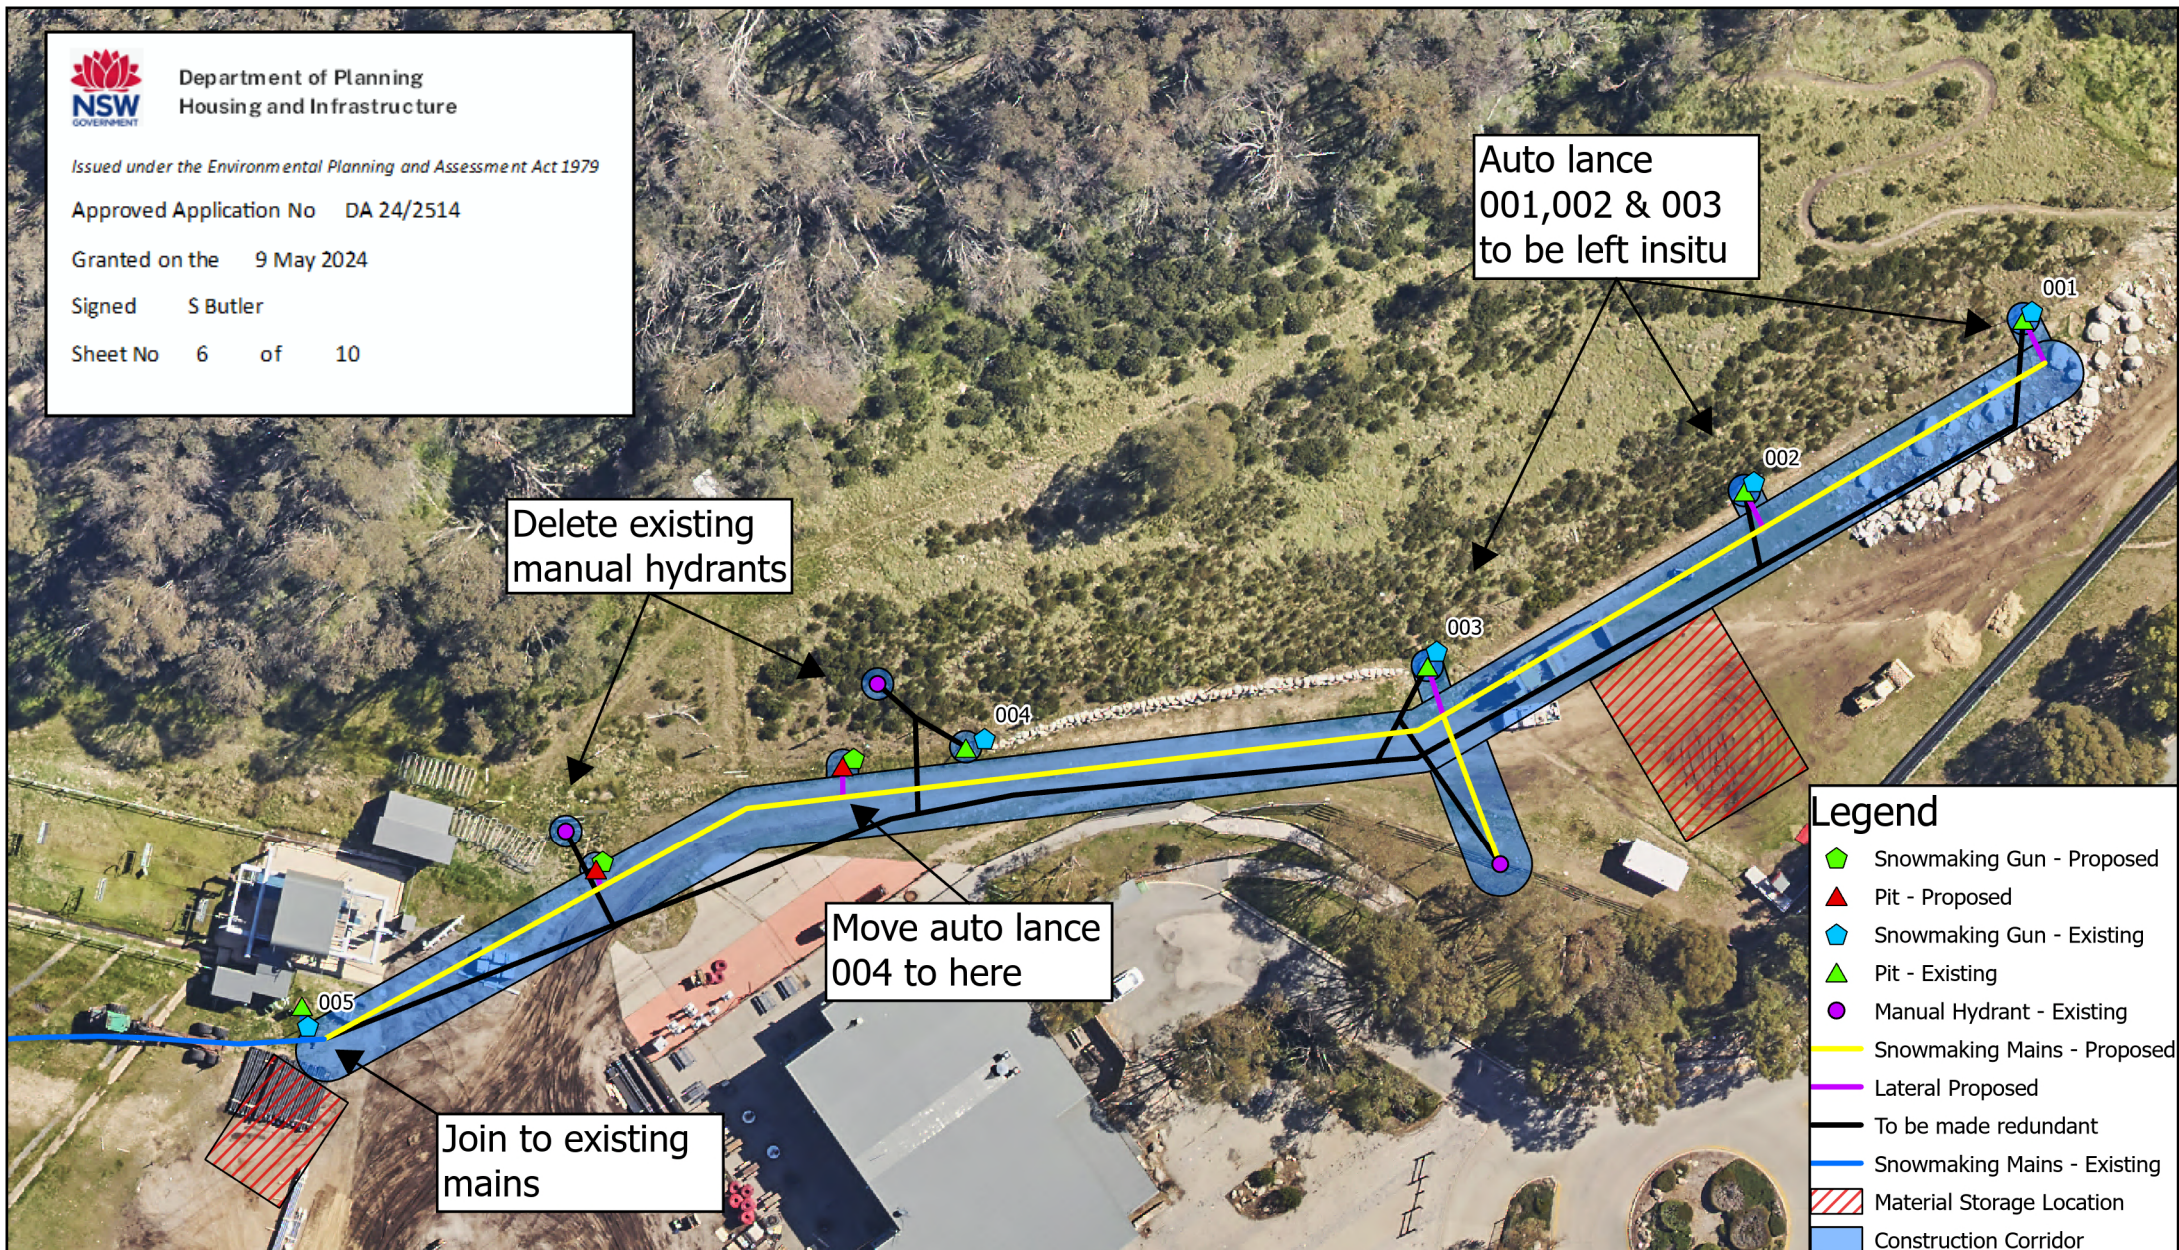

Legend

- Snowmaking Gun - Proposed
- Pit - Proposed
- Snowmaking Gun - Existing
- Pit - Existing
- Manual Hydrant - Existing
- Snowmaking Mains - Proposed
- Lateral Proposed
- To be made redundant
- Snowmaking Mains - Existing
- Material Storage Location
- Construction Corridor

Scale: 1:711

8 4 0 8 16 24 32
Meters

Map Projection: Universal Transverse Mercator
Horizontal Datum: GDA 2020
Grid: GDA 2020 MGA Zone 55



SITE PLAN

Project: Snowmaking Upgrades
Beginner Bowl

Revision: C

Date: 05/03/2024

Produced By: KOS