



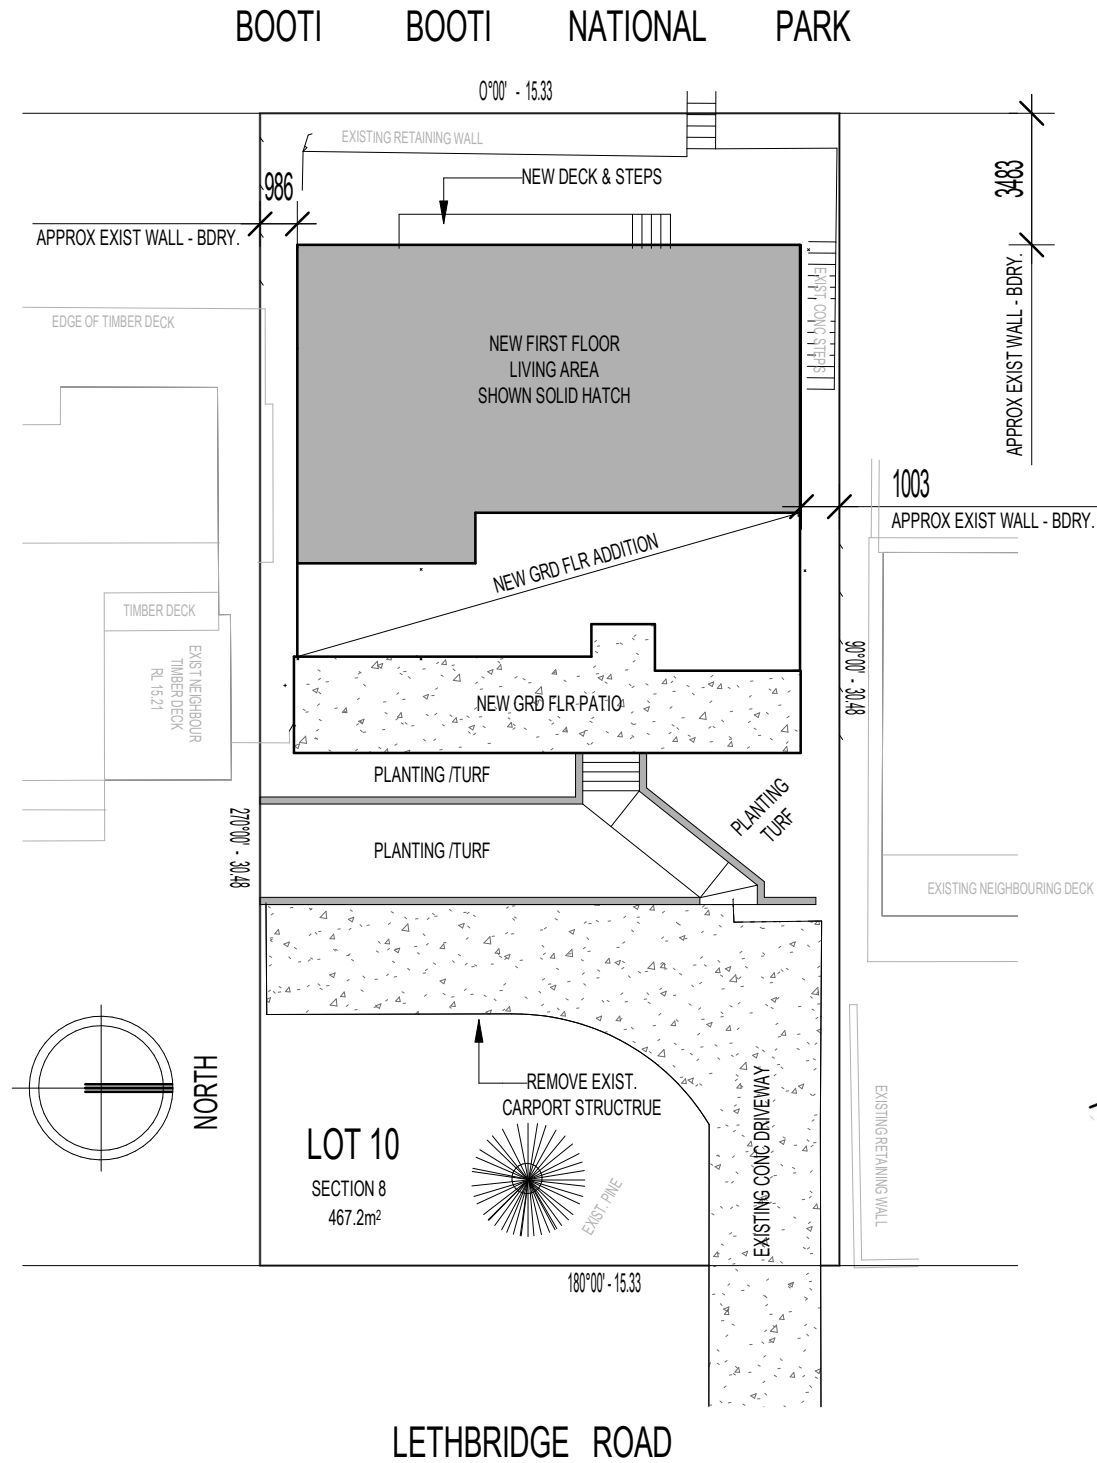

NOTIFICATION SITE

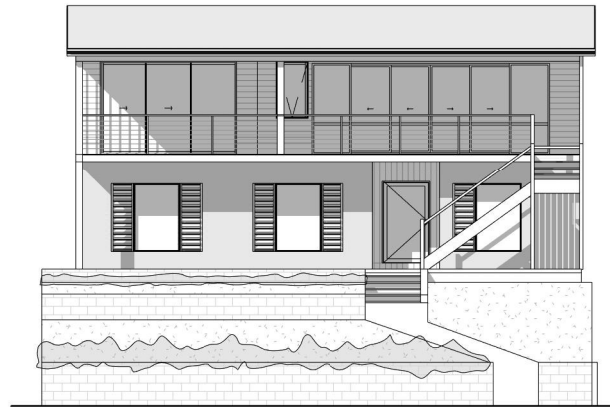

EAST ELEVATION



NORTH ELEVATION



WEST ELEVATION



SOUTH ELEVATION



45 pioneer drive
forster, nsw 2428
Tel: 02 6555 8601
mob: 0401 820 897

info@rgr.design

Accredited building designer with:
BUILDING DESIGNERS
ACCREDITATION & TRAINING P/L
No 6146
© R. Grahame Roberts.
Measured dimensions shall be taken in
preference to scaling these drawings.
Tenderers must visit the site, verify all
dimensions & become familiar with the
requirements of the job. Construction to BCA

A	DESCRIPTION	13.02.24	LDS
REV NO.	DESCRIPTION	DATE	DRAWN

CLIENT / PROJECT NAME
**PROPOSED ALTERATIONS & ADDITION FOR:
LARA - JAYNE AUSTIN**

PROJECT ADDRESS
10 LETHBRIDGE ROAD ELIZABETH BEACH

DRAWING NAME
NOTIFICATION PLAN

ISSUE PURPOSE
DEVELOPMENT APPLICATION

SCALE @ A3
1 : 200

DATE
13.02.24

JOB NO.
1023

A700

SHEET NO.

A

REV NO.