



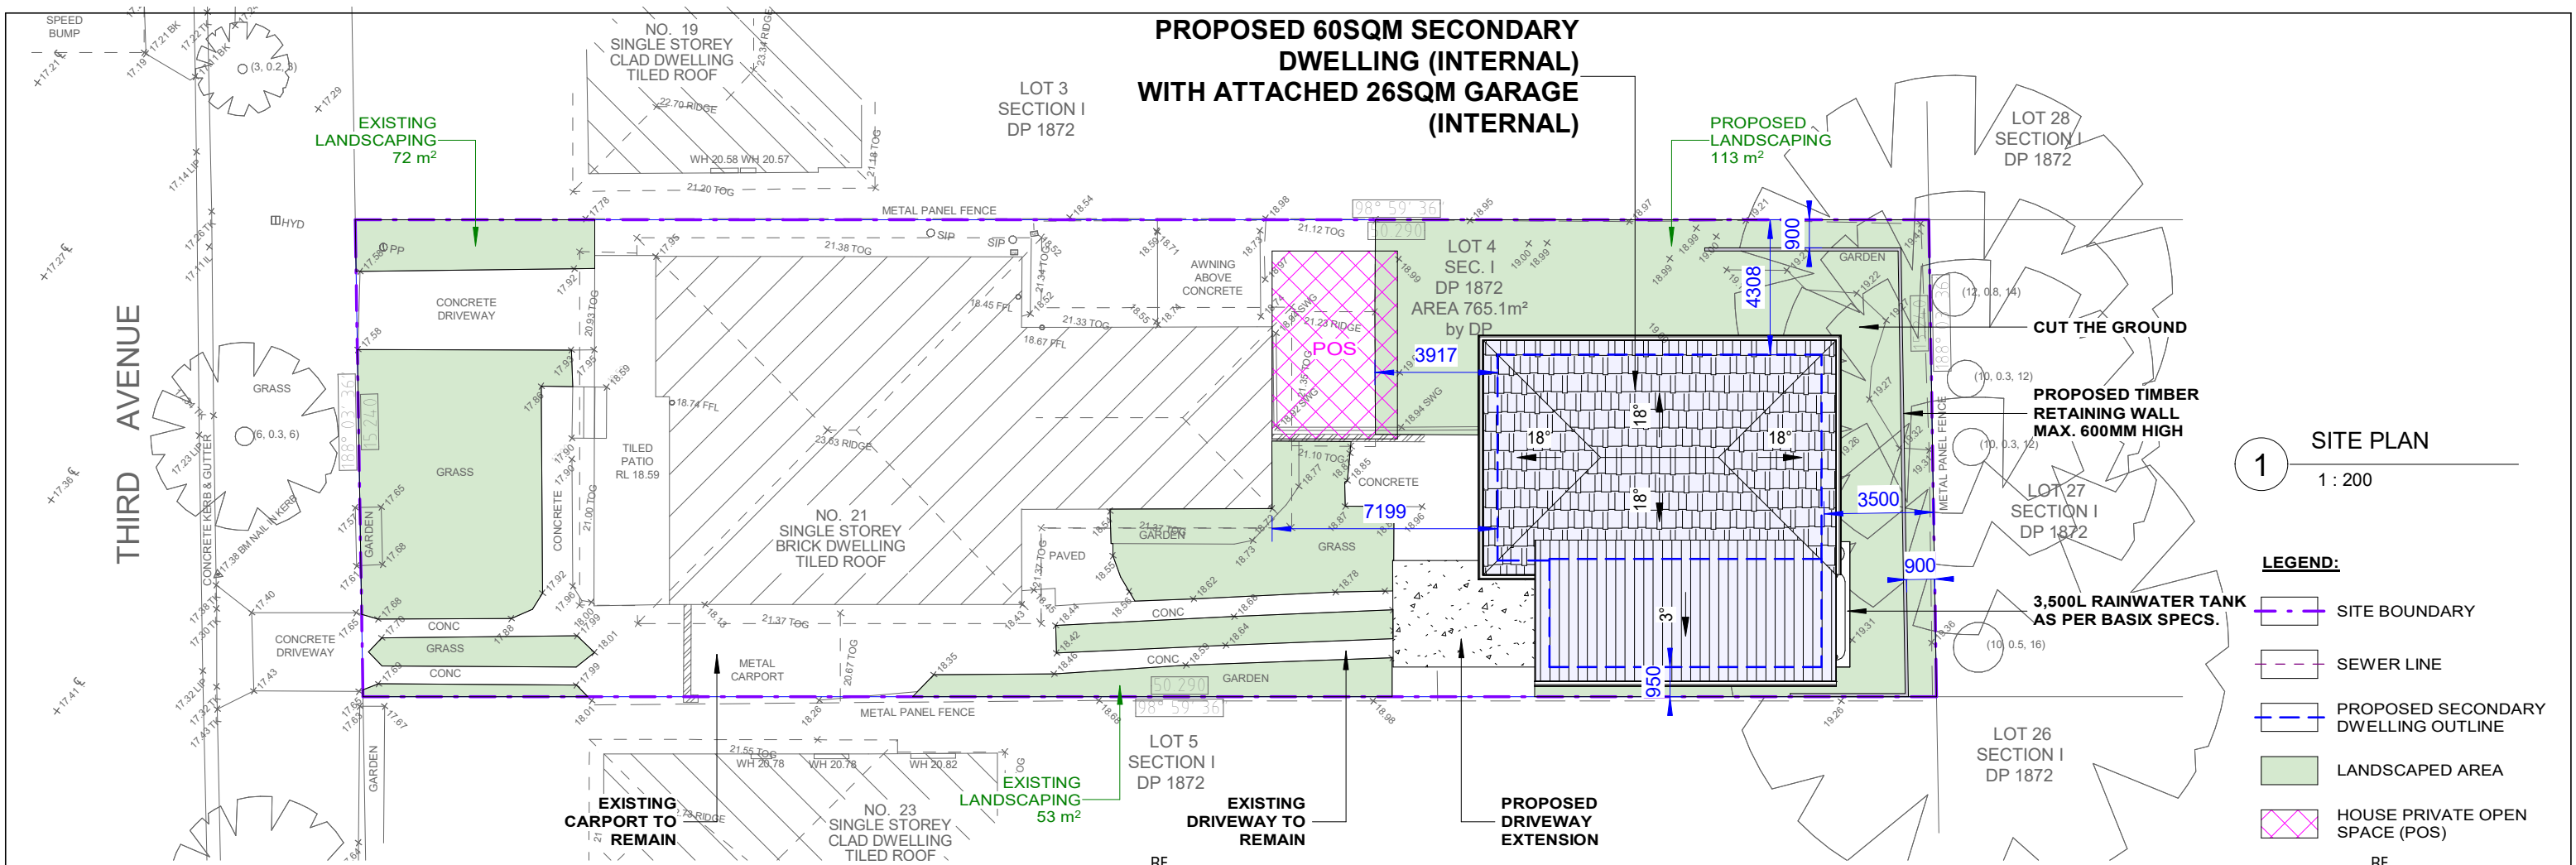


1 SITE PLAN
1 : 200


- LEGEND:**
- SITE BOUNDARY
 - SEWER LINE
 - PROPOSED SECONDARY DWELLING OUTLINE
 - LANDSCAPED AREA
 - HOUSE PRIVATE OPEN SPACE (POS)

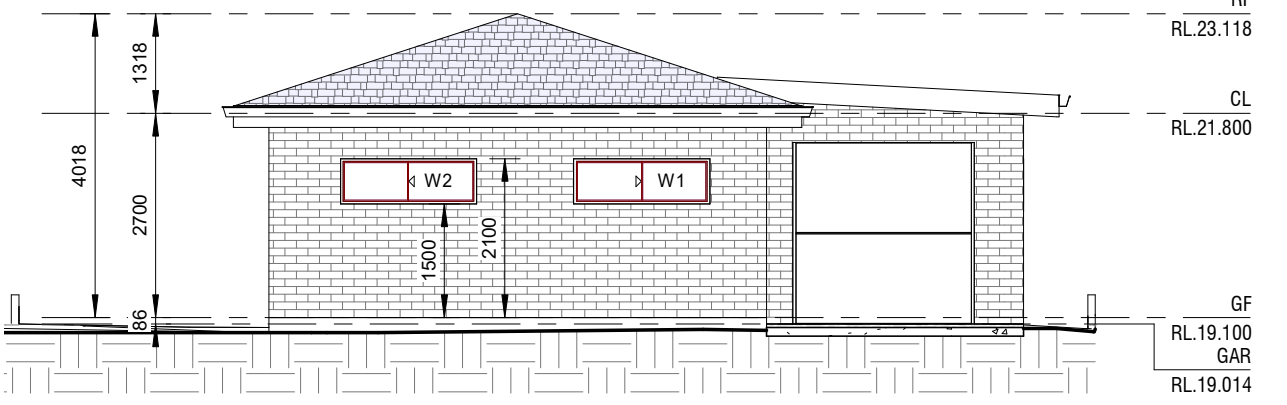


2 WEST ELEVATION - A4
1 : 100

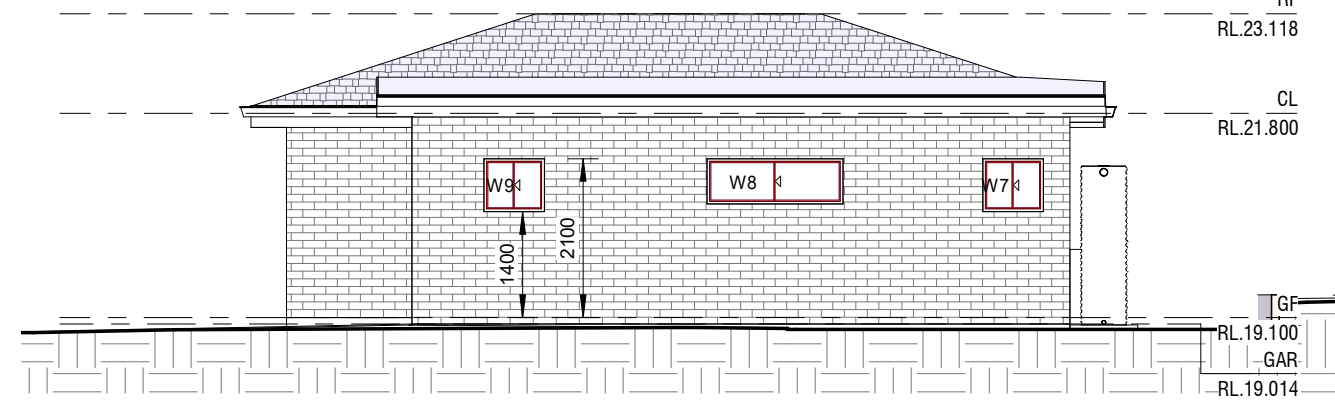

3 SOUTH ELEVATION - A4
1 : 100

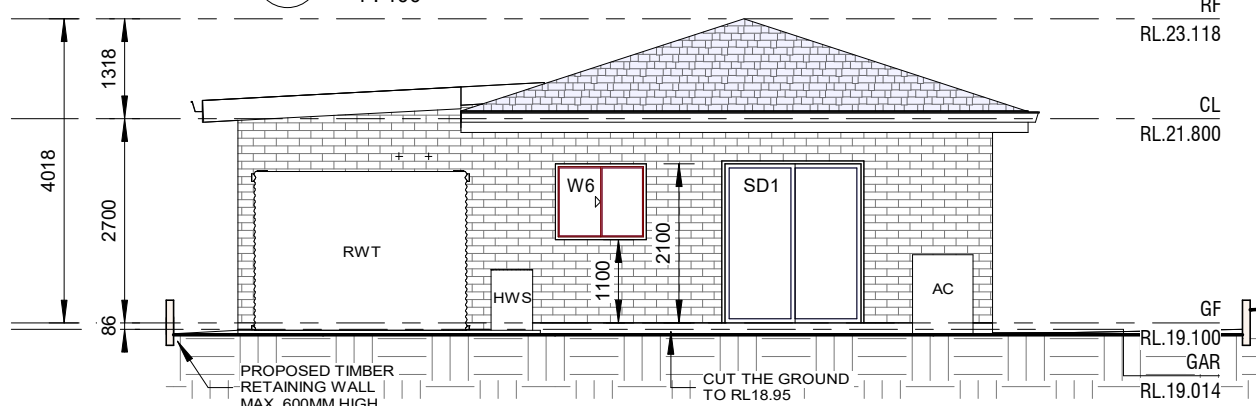

4 EAST ELEVATION - A4
1 : 100

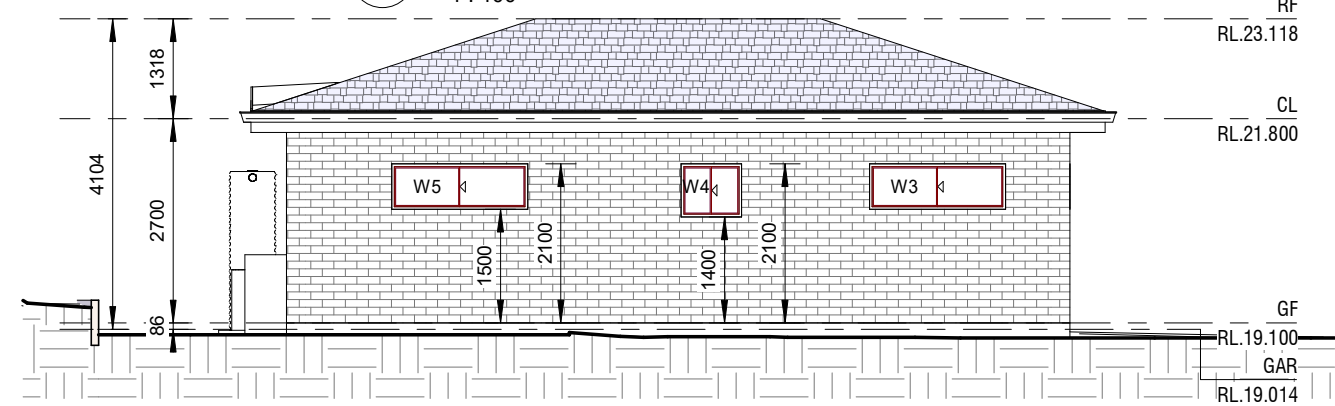

5 NORTH ELEVATION - A4
1 : 100

A 29.01.2024 DA ISSUE		AA
REV	DATE	DESCRIPTION

For:

MWC CONSTRUCTIONS

DESIGNQUEST

COPYRIGHT
All rights reserved. These drawings, plans and specifications and the copyright are the property of Design Quest and must not be used, reproduced or copied wholly or in part without the written permission of Design Quest.
Email: office@designquestsydney.com.au
Mobile: 0402 281 574

bdad

ACCREDITED
BUILDING DESIGNER

Accreditation No: 6589

PROPOSED SECONDARY DWELLING WITH ATTACHED GARAGE
21 THIRD AVE, CONDELL PARK NSW 2200
LOT 4, SEC I, DP 1872

NOTIFICATION PLANS

JOB NUMBER: 22082	DWG NUMBER: A11	ORIGINAL SIZE: A3
DESIGNED BY: A.A.	DATE: 08.12.2023	
DRAWN BY: A.A.	SCALE: AS SHOWN	