




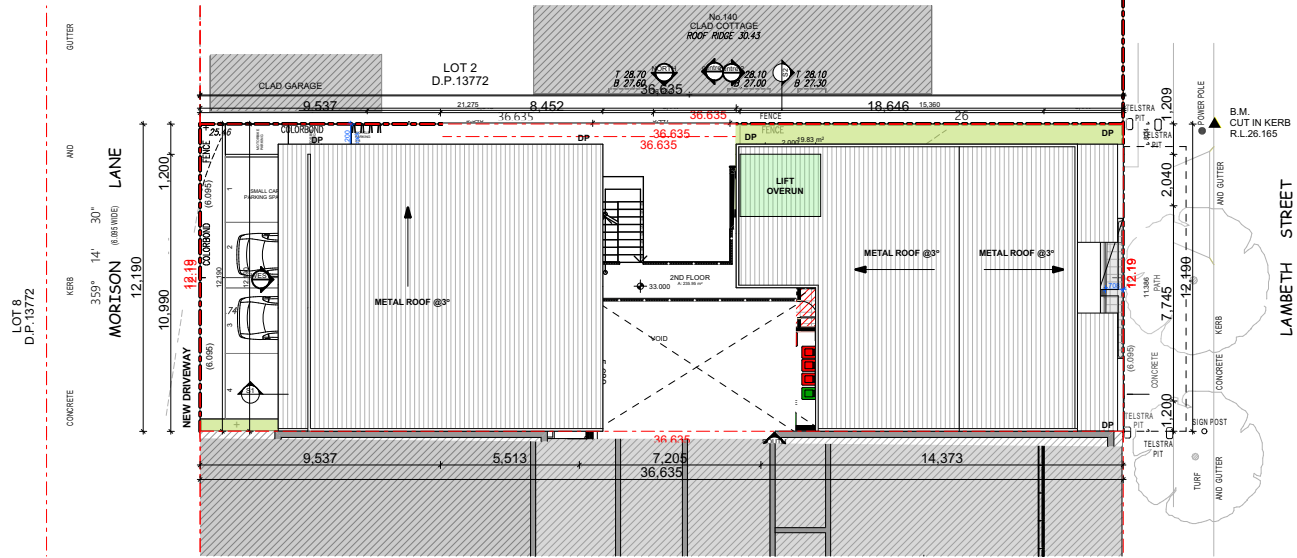

1
-
SITE PLAN
1:300

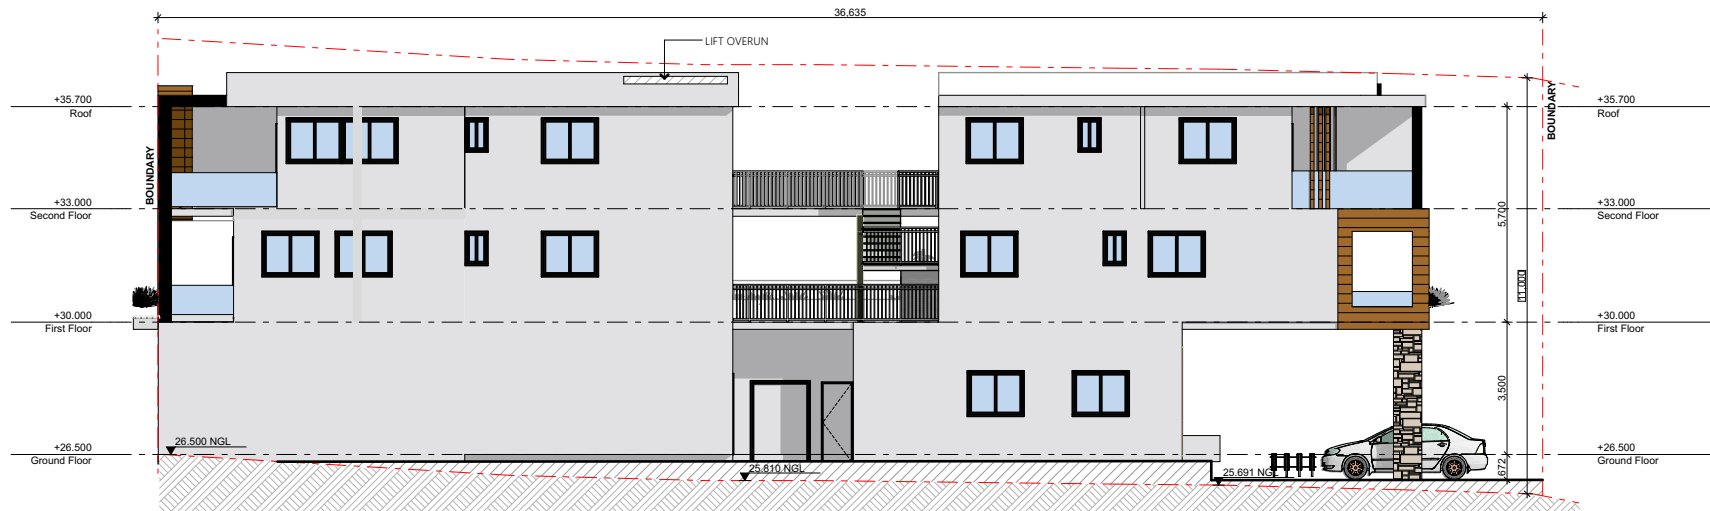

1
-
NORTH EAST ELEVATION
1:200

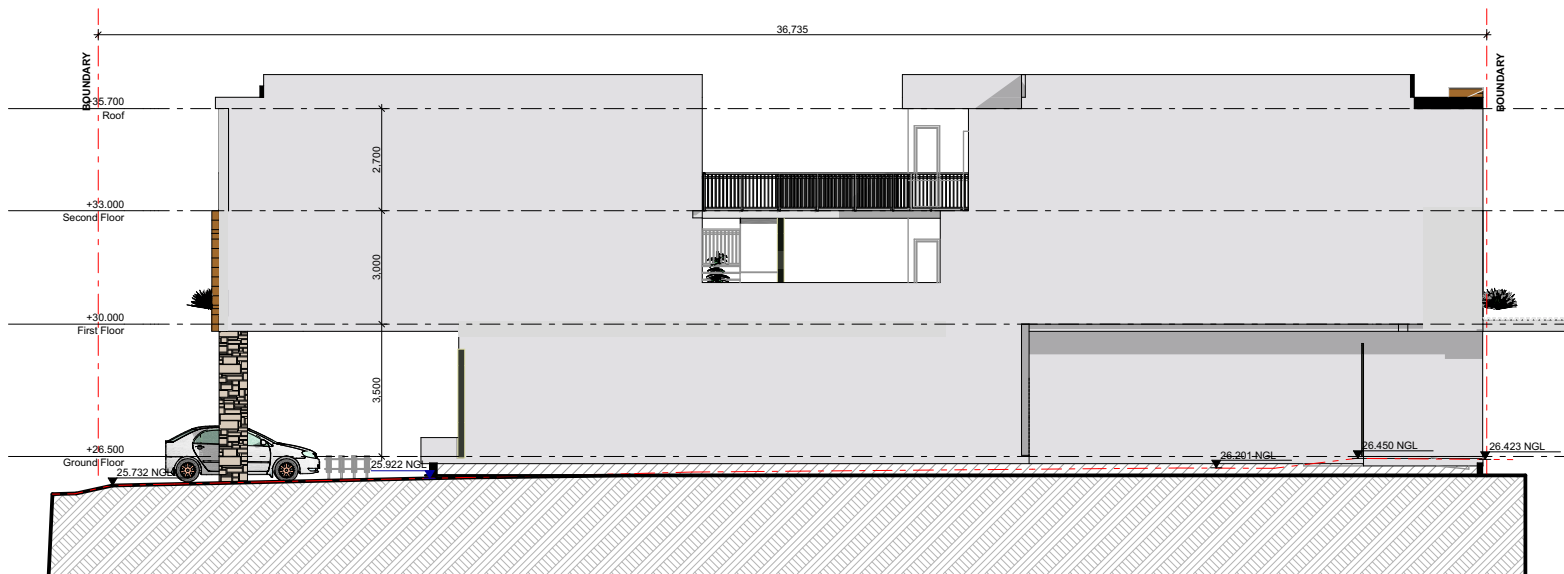

3
-
SOUTH ELEVATION
1:200



2
-
EAST ELEVATION
1:200



4
-
WEST ELEVATION
1:200


NUOVO design studio

p: po box 5210 chullora postshop chullora
e: info@nuovodesignstudio.com.au
w: www.nuovodesignstudio.com.au
ABN 47 121 196 647
Copyright remains the property of Nuovo Design Studio pty ltd. Reproduction of the whole or part of this document constitutes an infringement of copyright. This information, ideas and concepts contained in this are confidential

ISSUE DATE PURPOSE OF ISSUE
A 23/10/23 DA

PROJECT ADDRESS
142 LAMBETH STREET PANANIA
PROJECT DESCRIPTION
BOARDING HOUSE DEVELOPMENT
CLIENT
MR S. METRY

STATUS
DA
STAGE
DEVELOPMENT APPLICATION

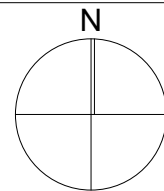

DRAWING NO.

409

DRAWN BY
WA
DRAWING TITLE
NOTIFICATION

CHECKED BY
WA

ISSUE

A

JOB NO.

P-728

SCALE DATE
1:50@ A1 16/04/2024
1:100@ A3

