


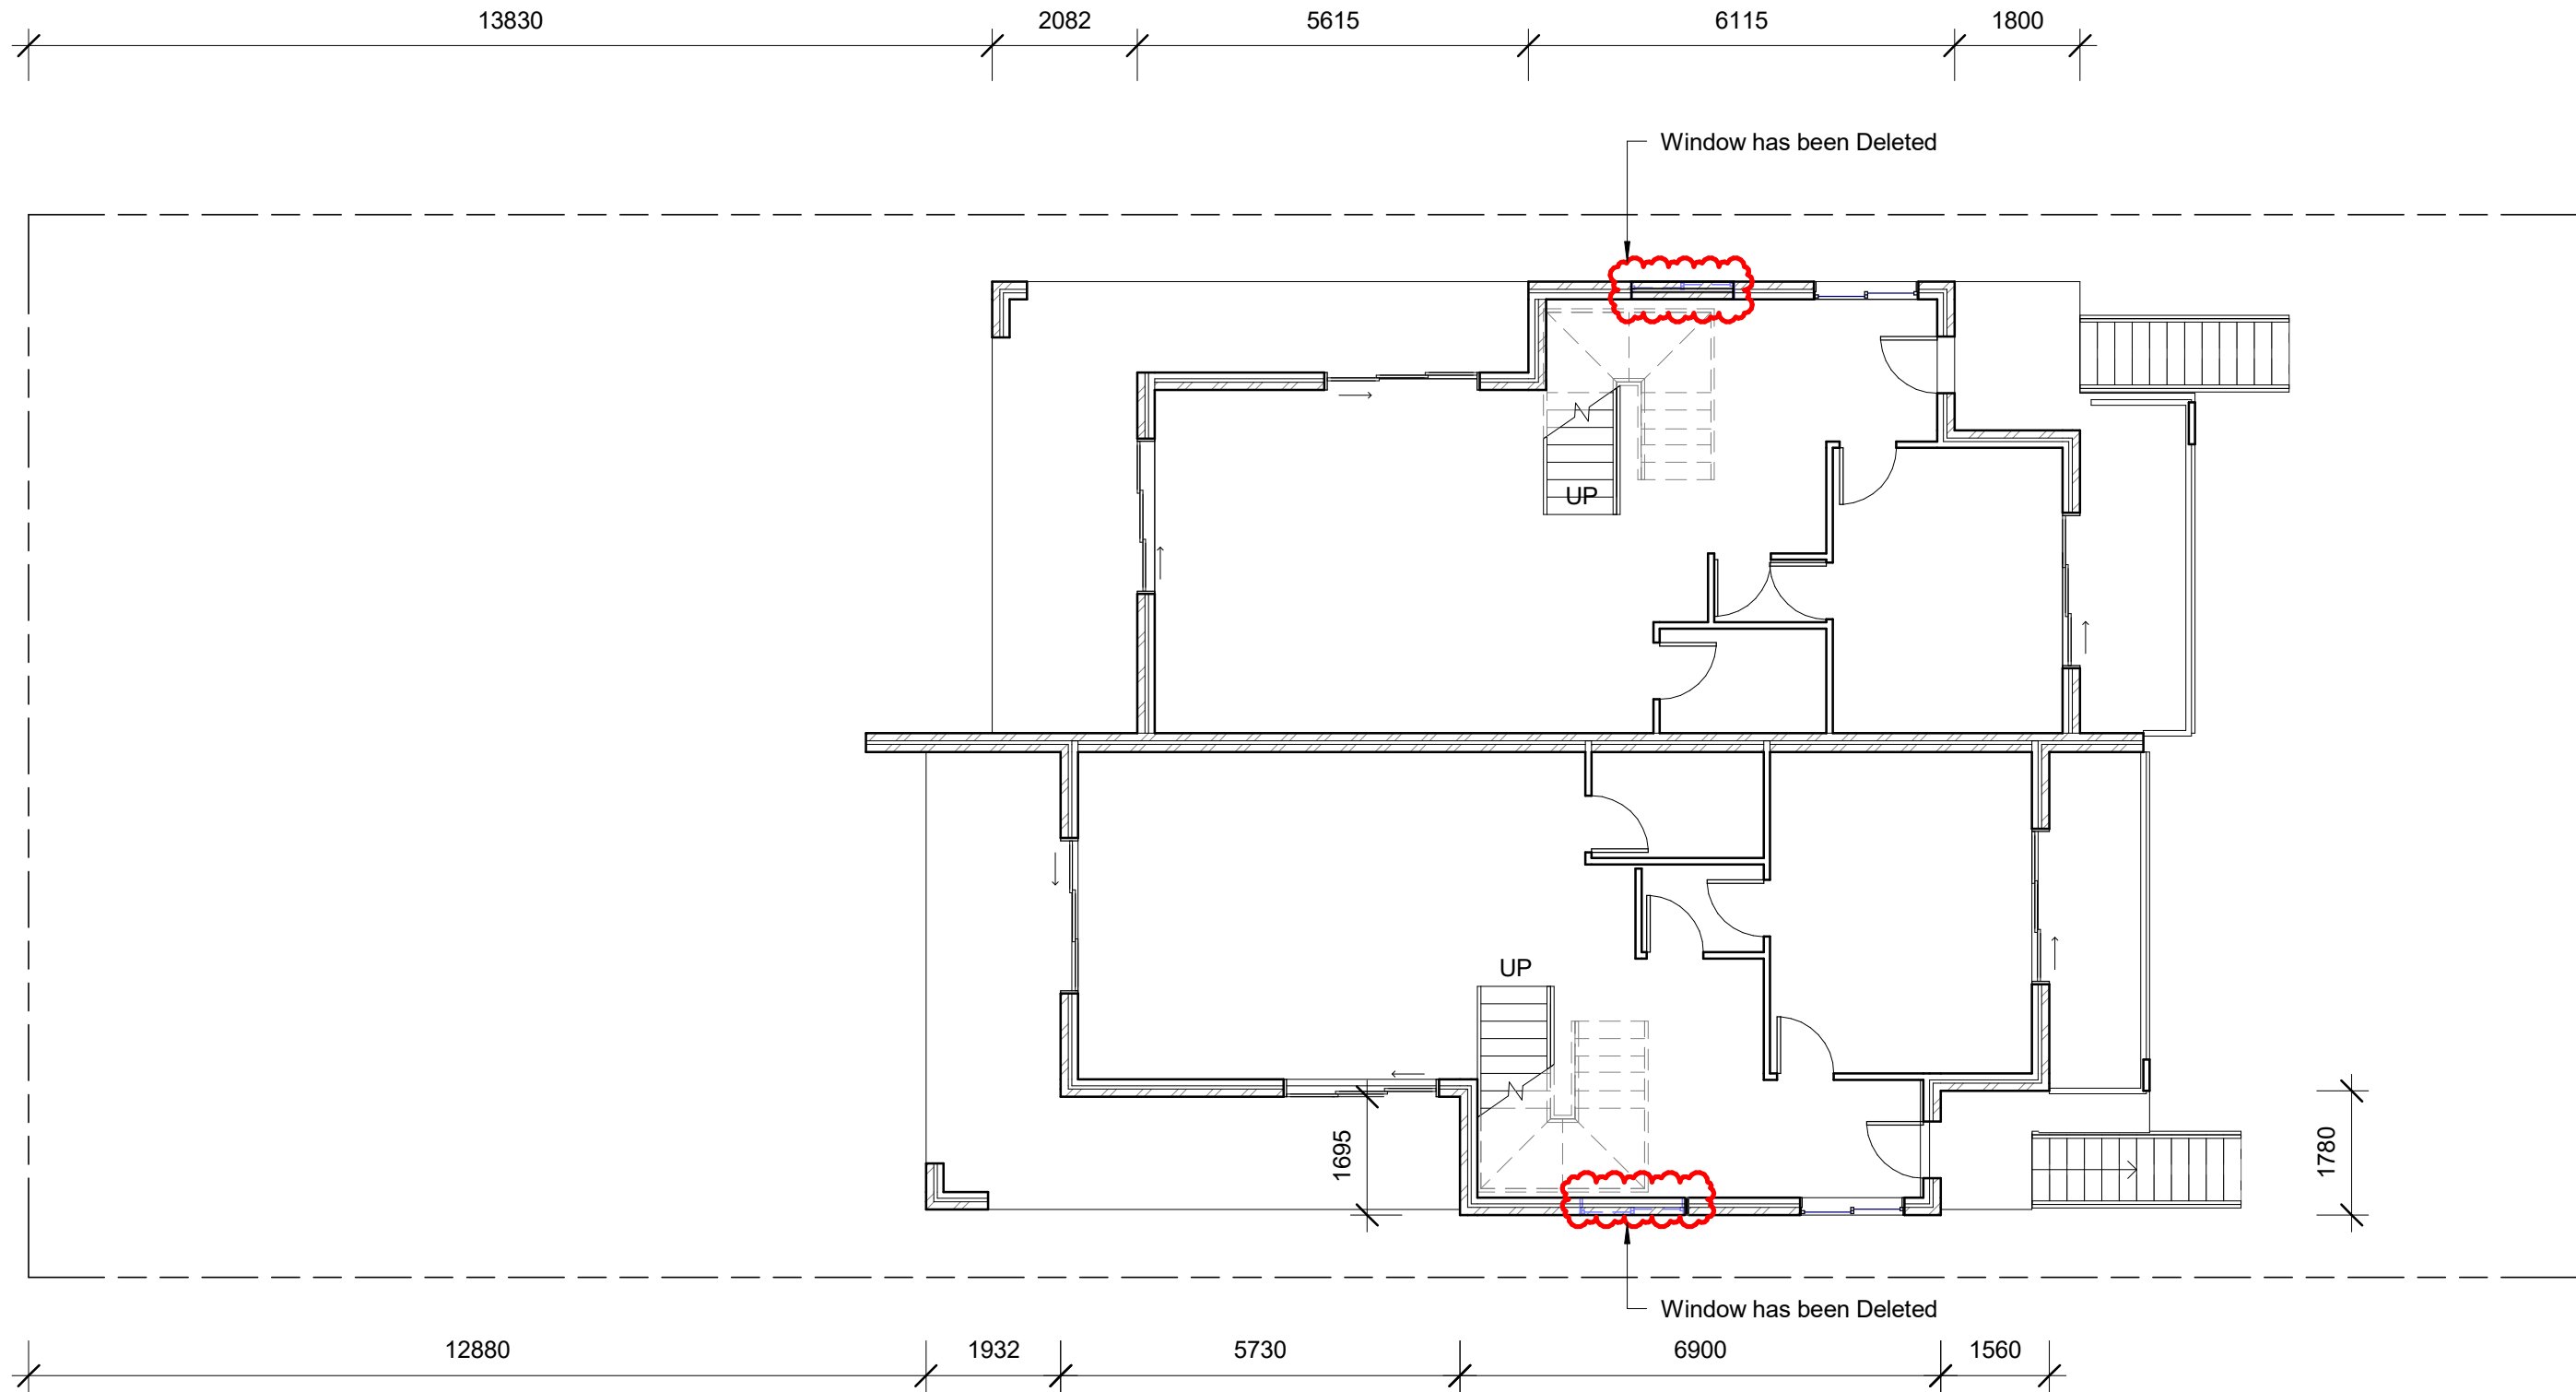

RASMAN PTY.LTD.

ABDULLAH ALLK Civil/structure P.Eng.
M.I.E.(Aust.)3281602
13 Greendale Cr. Chester Hill , NSW 2162
Mobile :0406674982

a.allk@yahoo.com
ACN 22126810273

Owner

No.	Description	Date
A	Amended	02/03/2024

PROPOSED NEW DUPLEX SECTION 4.55

LOT 38/3 DP 845
78 MAIDEN STREET,
GREENACRE,NSW,2190

GROUND FLOOR

Project number	Project Number	A102
Date	Issue Date	
Drawn by	Author	
Checked by	Checker	Scale
		1 : 100



NO CHANGE TO
INTERNAL DESIGN



RASMAN PTY.LTD.

ABDULLAH ALLK Civil/structure P.Eng.
M.I.E.(Aust.)3281602
13 Greendale Cr. Chester Hill , NSW 2162
Mobile :0406674982

a.allk@yahoo.com
ACN 22126810273

Owner


No.	Description	Date
A	Amended	02/03/2024

**PROPOSED NEW DUPLEX SECTION
4.55**

LOT 38/3 DP 845
78 MAIDEN STREET,
GREENACRE,NSW,2190

FIRST FLOOR

Project number	Project Number	A103
Date	Issue Date	
Drawn by	Author	
Checked by	Checker	Scale
		1 : 100

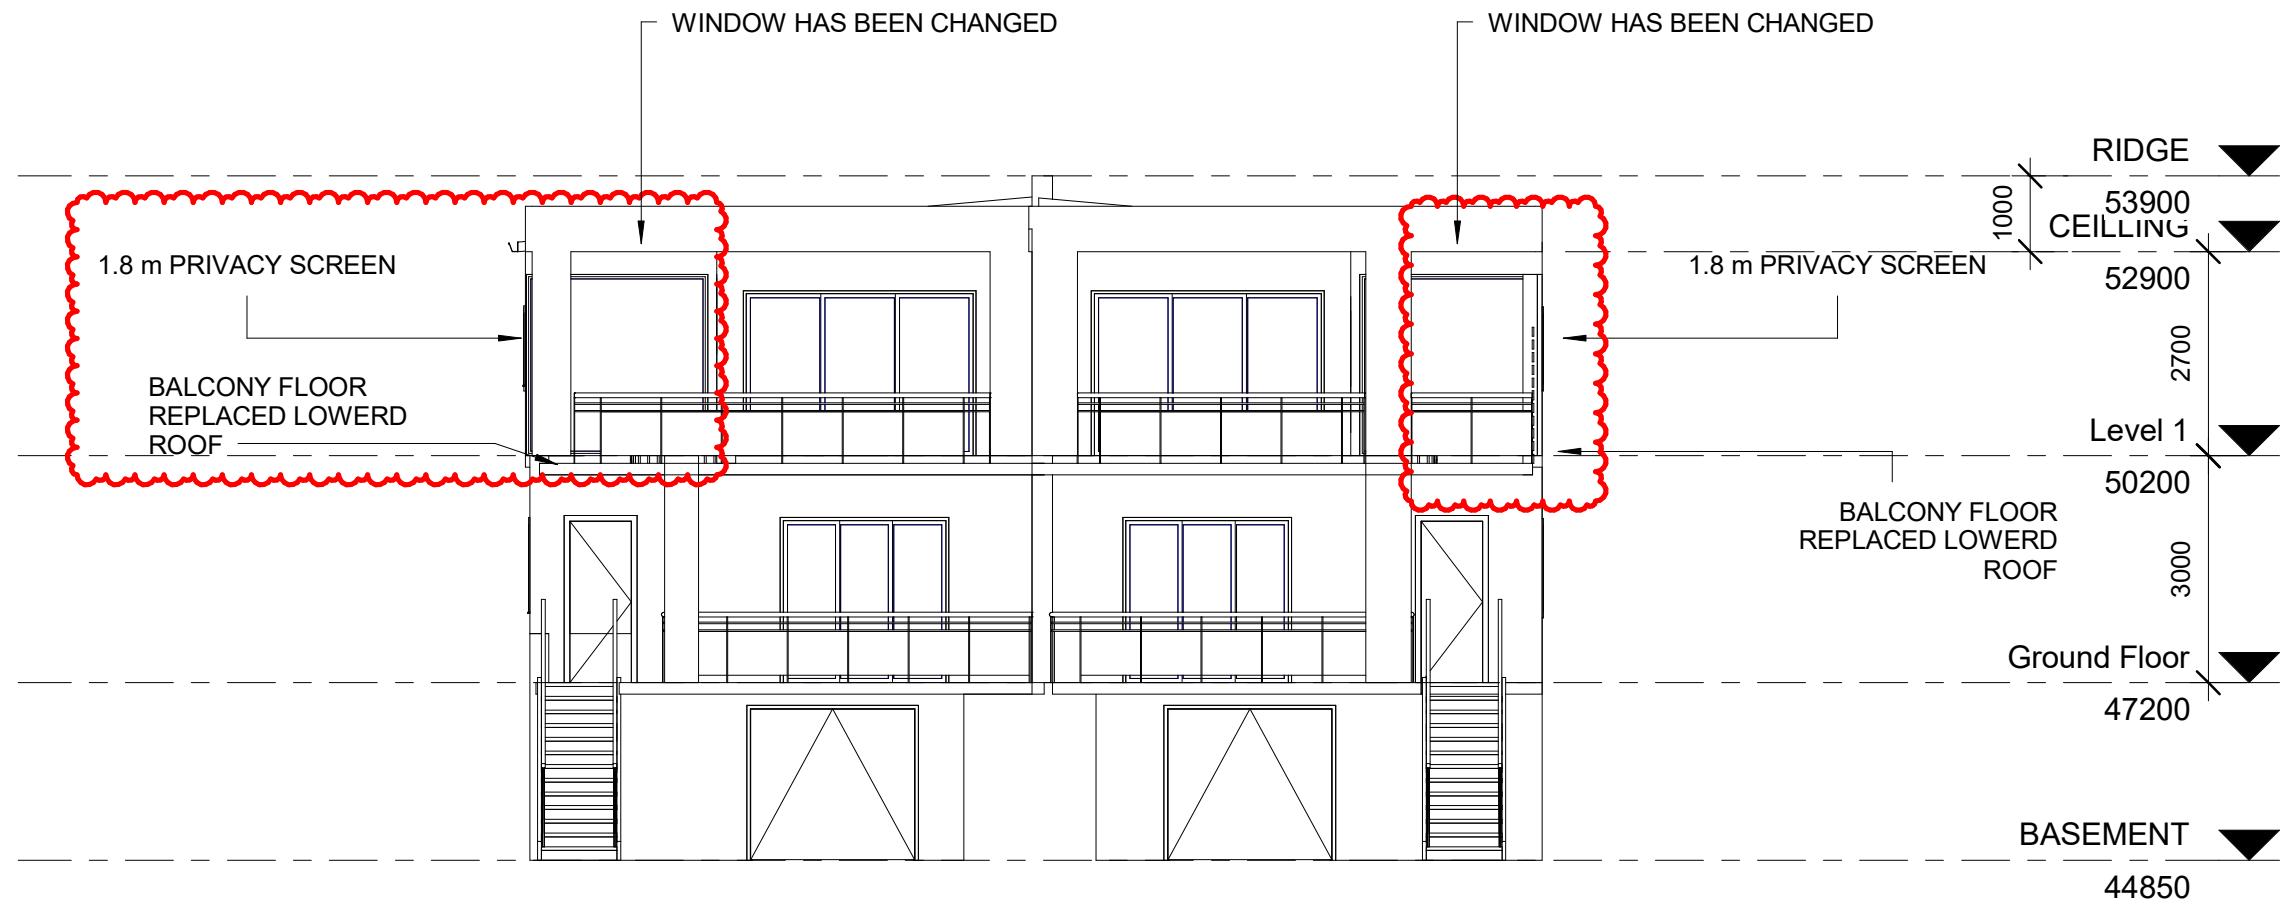

RASMAN PTY.LTD.

ABDULLAH ALLK Civil/structure P.Eng.
M.I.E.(Aust.)3281602
13 Greendale Cr. Chester Hill , NSW 2162
Mobile :0406674982

a.allk@yahoo.com
ACN 22126810273

Owner

No.	Description	Date
A	Amended	02/03/2024


PROPOSED NEW DUPLEX SECTION 4.55

LOT 38/3 DP 845
78 MAIDEN STREET,
GREENACRE,NSW,2190


FRONT ELEVATION

Project number	Project Number	A104
Date	Issue Date	
Drawn by	Author	
Checked by	Checker	
Scale		1 : 100

1 North
1 : 100

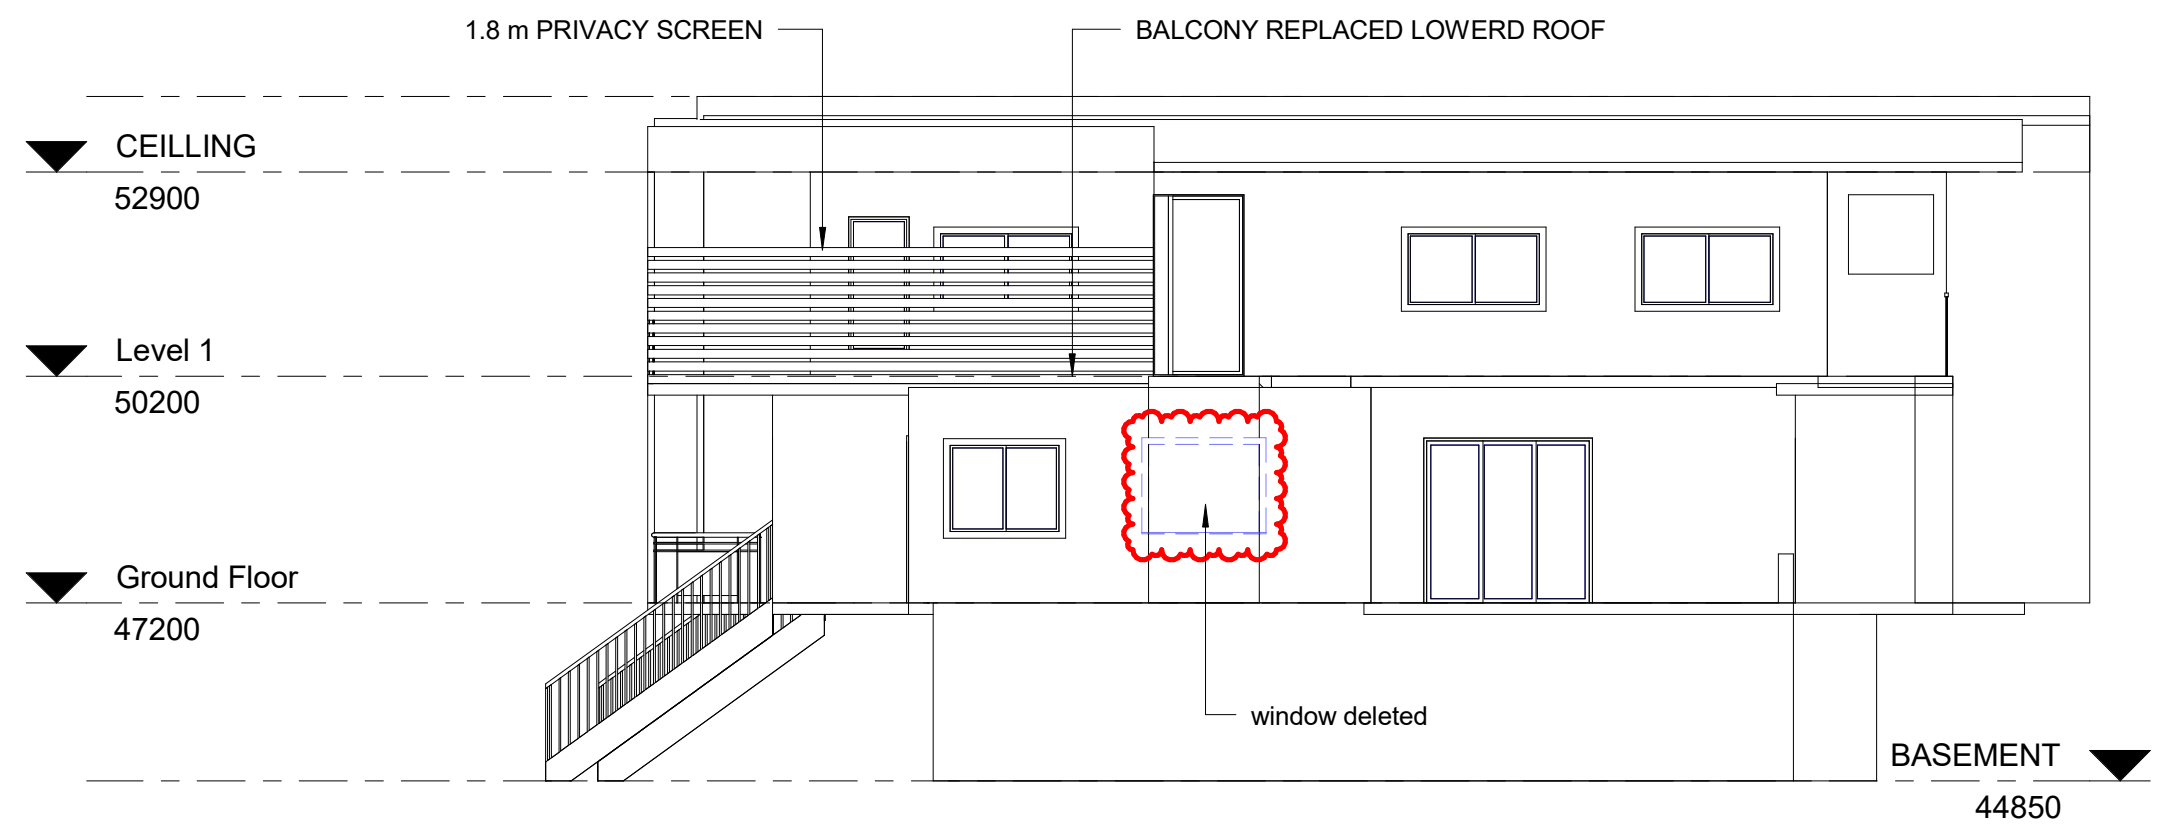

2 South
1 : 100

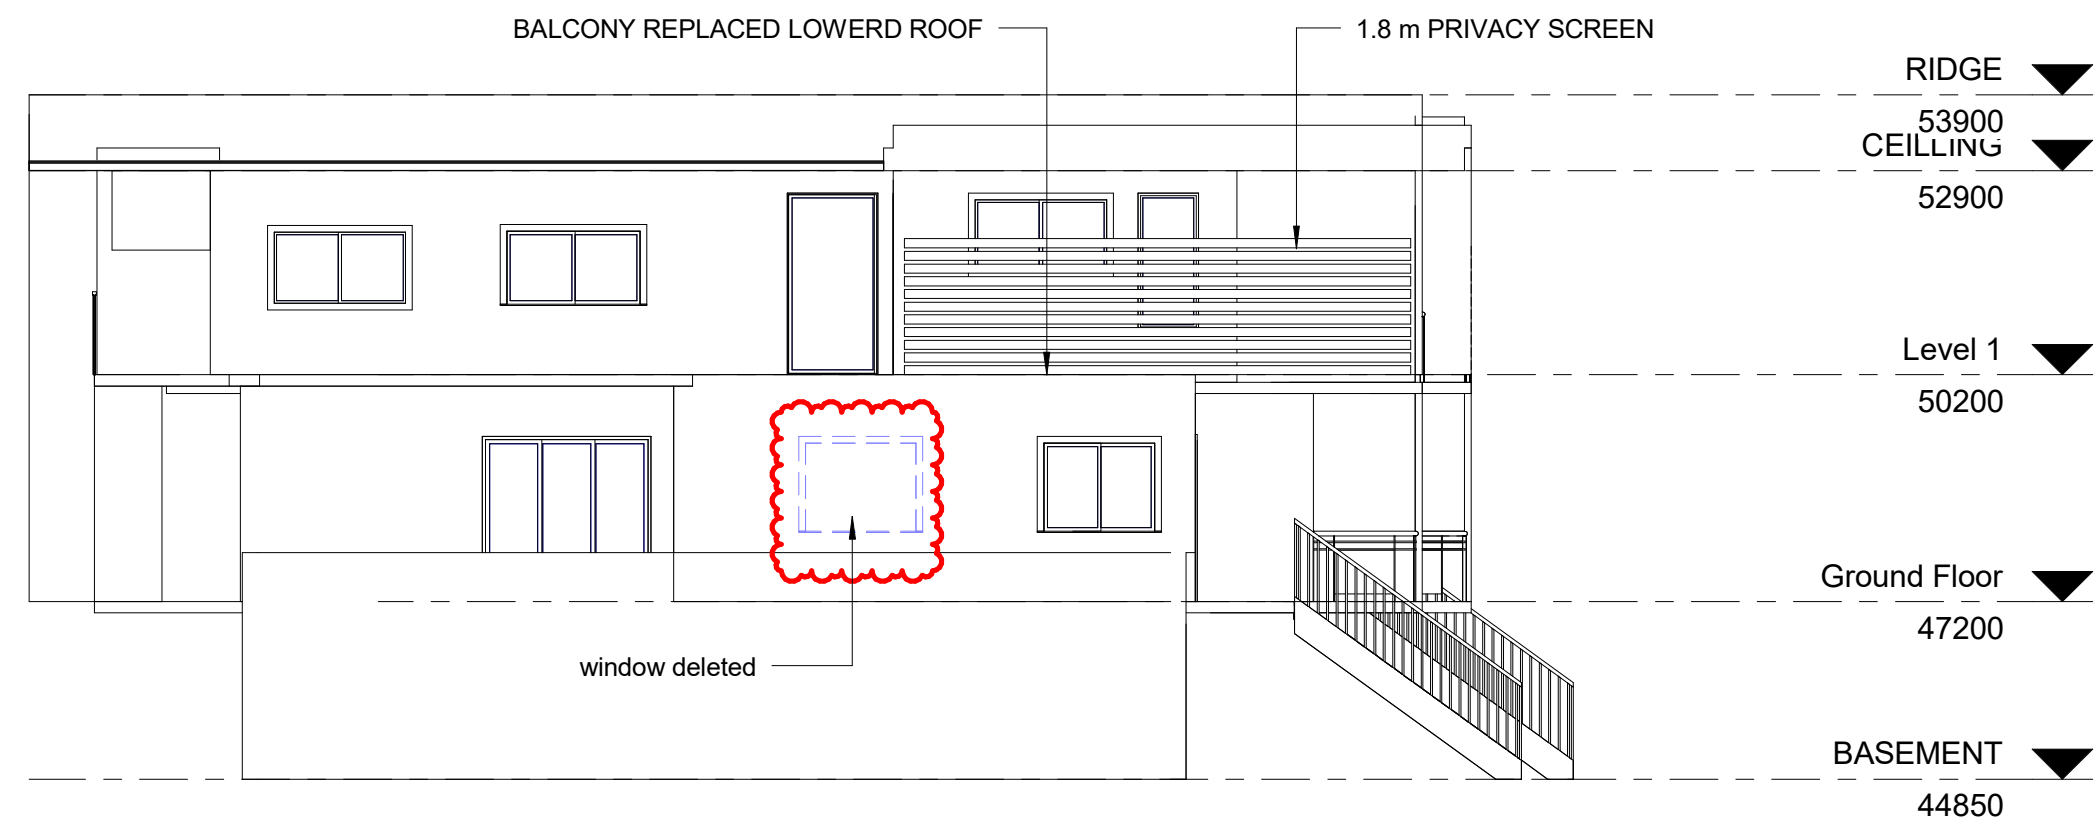

RASMAN PTY.LTD.
ABDULLAH ALLK Civil/structure P.Eng.
M.I.E.(Aust.)3281602
13 Greendale Cr. Chester Hill , NSW 2162
Mobile :0406674982

a.allk@yahoo.com
ACN 22126810273

Owner		
No.	Description	Date
A	Amended	02/03/2024

PROPOSED NEW DUPLEX SECTION
4.55

LOT 38/3 DP 845
78 MAIDEN STREET,
GREENACRE,NSW,2190

SIDE ELEVATIONS		
Project number	Project Number	A105
Date	Issue Date	
Drawn by	Author	
Checked by	Checker	
Scale		1 : 100