
LEGEND CR - CEMENT RENDER OW - OPAQUE WINDOW EC - EXPOSED CONCRETE ST - STONE WALL MC - METAL CLADDING

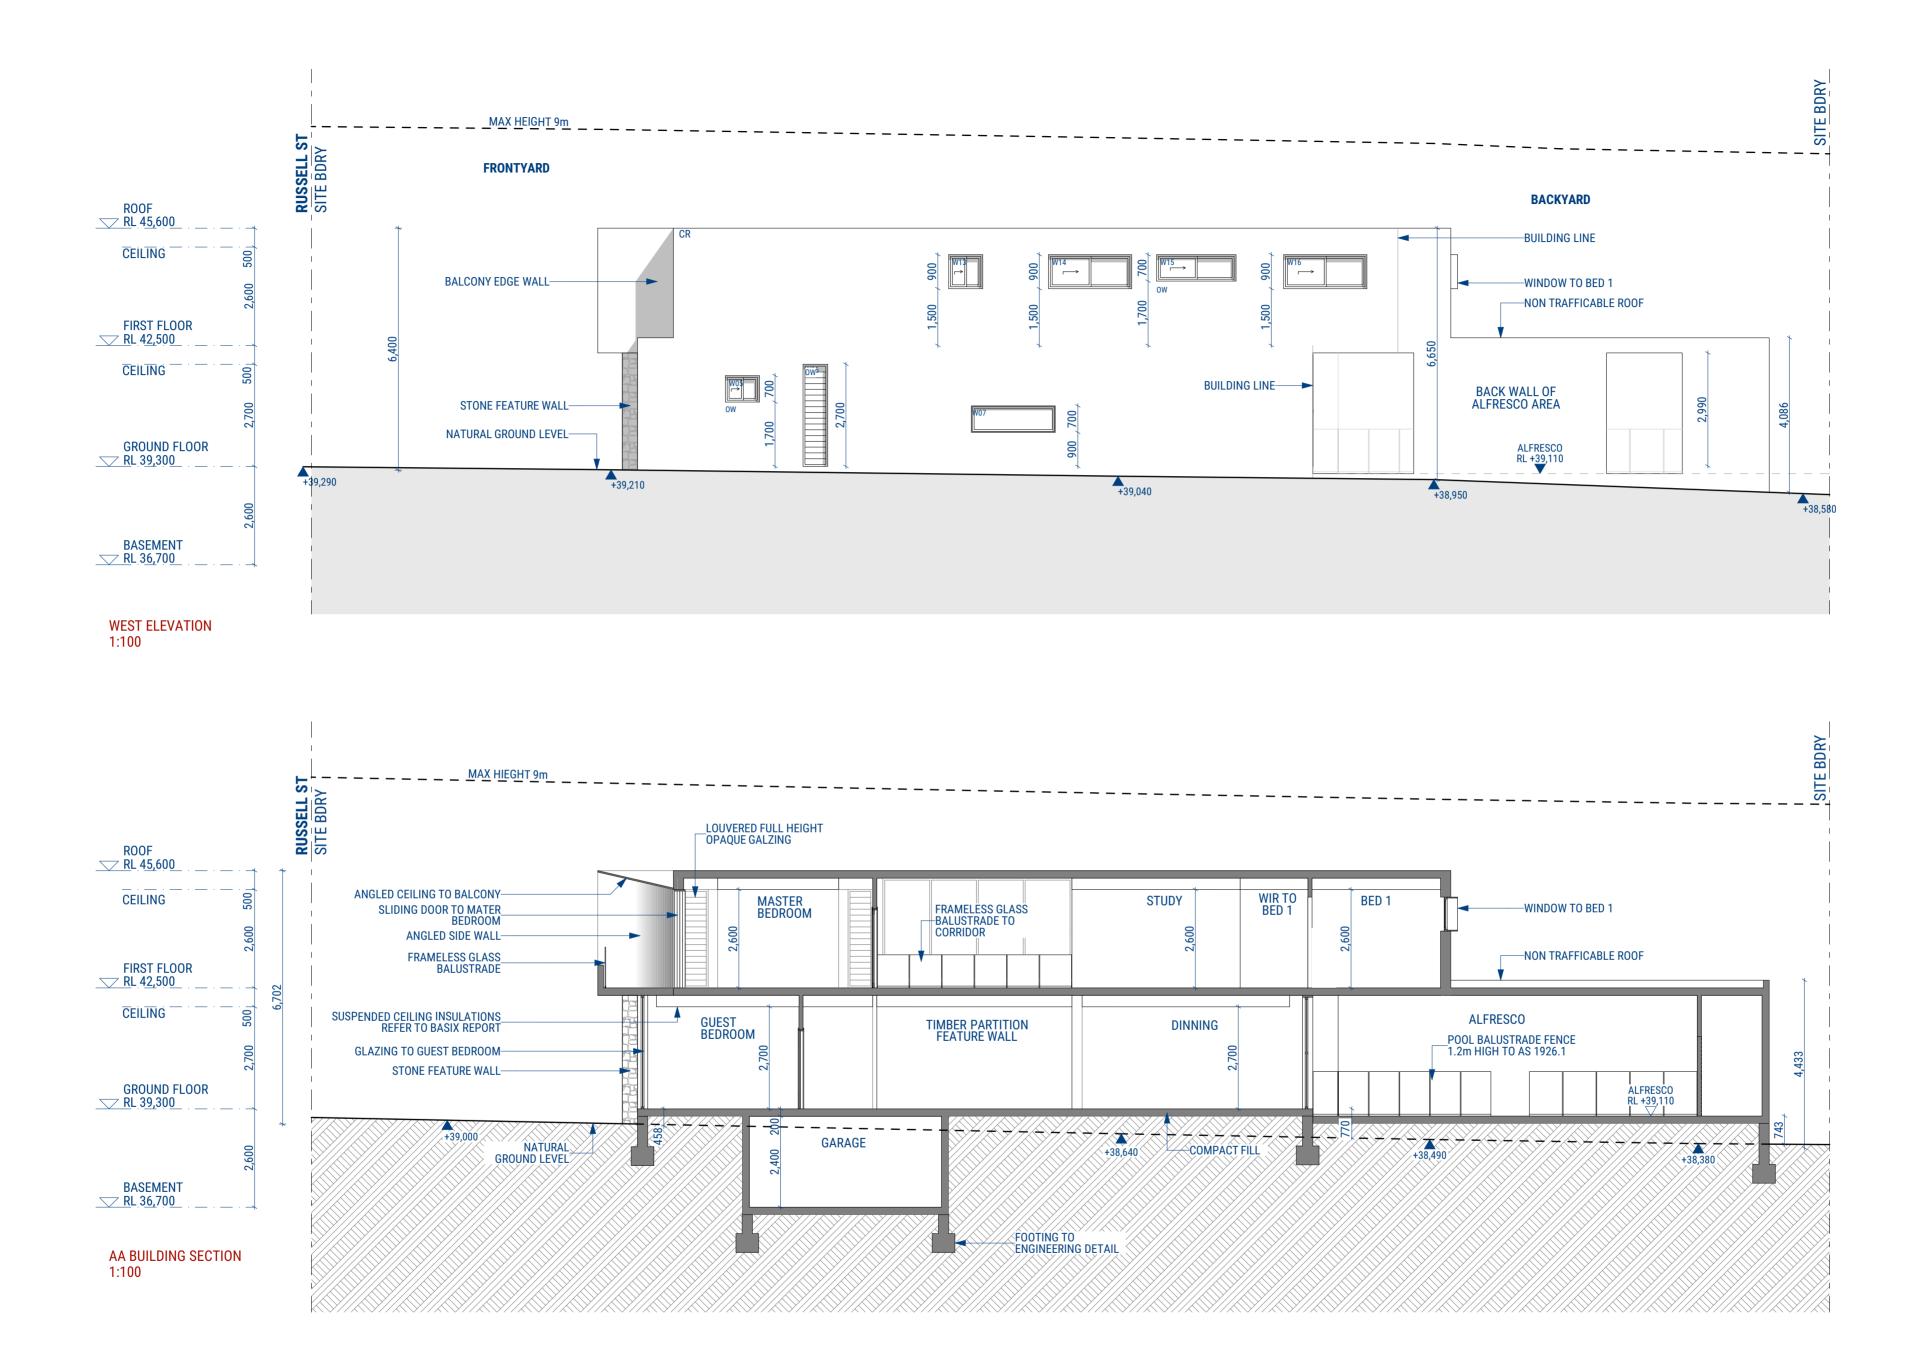

ISSUE	DATE	DESCRIPTION	APP BY
Α	16/10/2023	ISSUE FOR APPROVAL	RM
В	08/01/2023	ISSUE FOR APPROVAL	RM

DEVELOPMENT APPLICATION Do not scale drawings. Use figured dimensions only. Check & verify levels and dimensions on site prior to the commencement of any work, the preparation of shop drawings or the fabrication of components. This drawing is the copyright of RM Designers and is protected under the Copyright Act 1968. Do not alter, reproduce or transmit in any form or by any means without the express permission of RM Designers.



Mr Sam Sharawneh CONSULTANTS
1. NSW LAND SERVICES
2. SDS ENGINEERING
3. PBAPTY

PROJECT DESCRIPTION
NEW SINGLE DWELLING
2 STOREY HOUSE PROJECT LOCATION
33 Russell Street GREENACRE
NSW 2190 Australia
LOT 20
DP 26321 PROJECT NUMBER **WEST ELEVATION + AA SECTION** 23002 DRAWING NUMBER SCALE **DA 30** 1:100

NOT FOR CONSTRUCTION

В

A2