


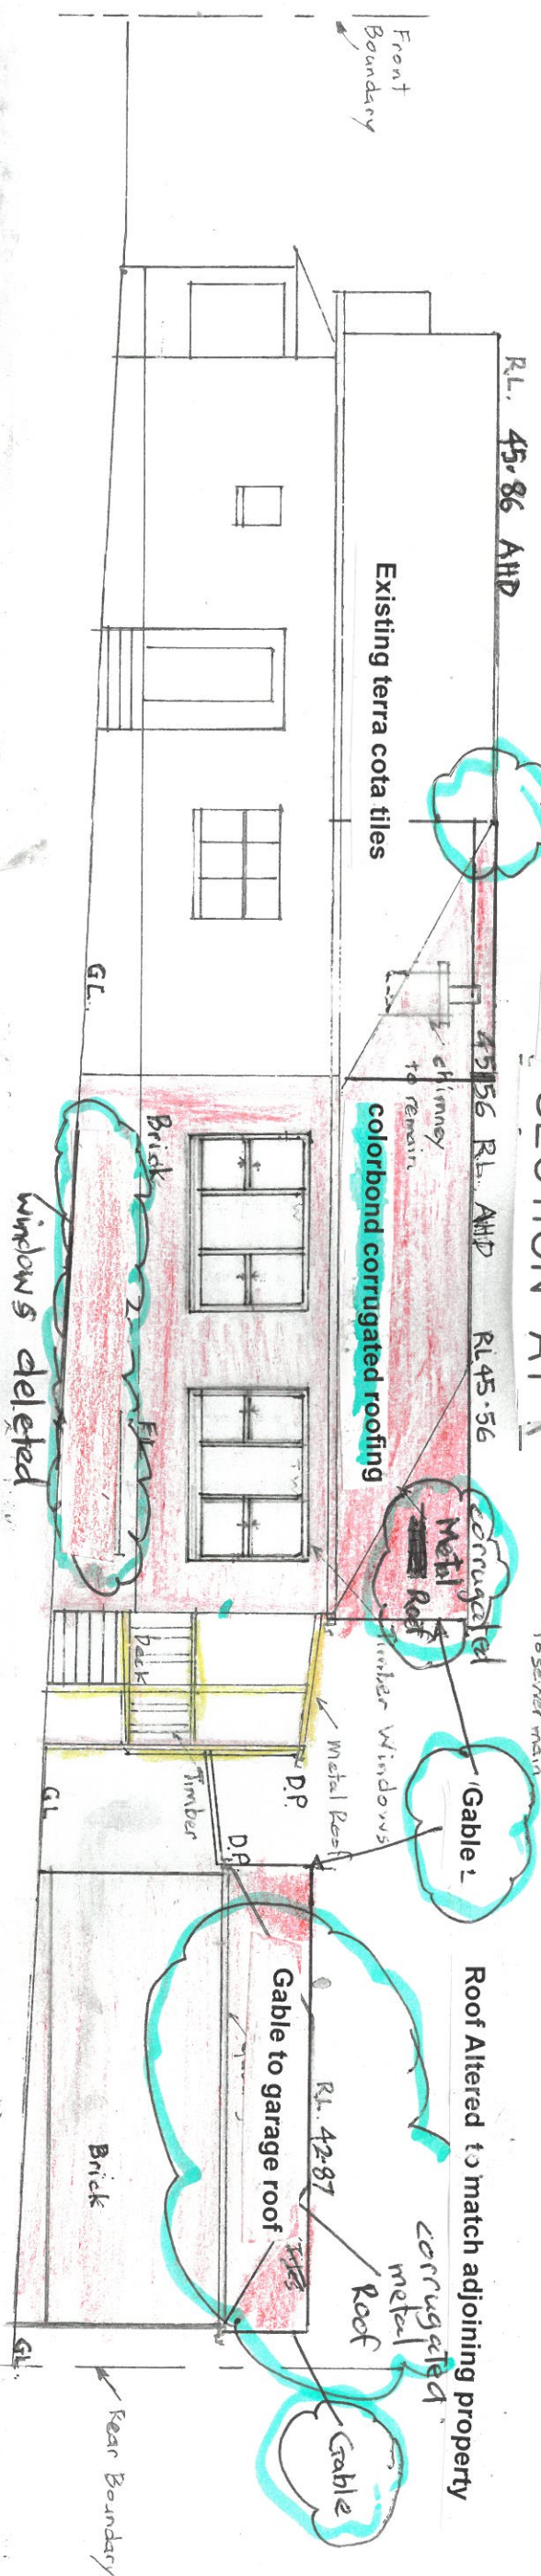

SECTION A1


Basement level deleted

minimum pieces
to server main

Roof Altered to match adjoining property

corrugated

FSR = 125.82m²/= 0.34:1
Land size= 367.9m² Total site coverage= 44.5%=164m²
Total height = 6.0m Landscaped area=93.5m²

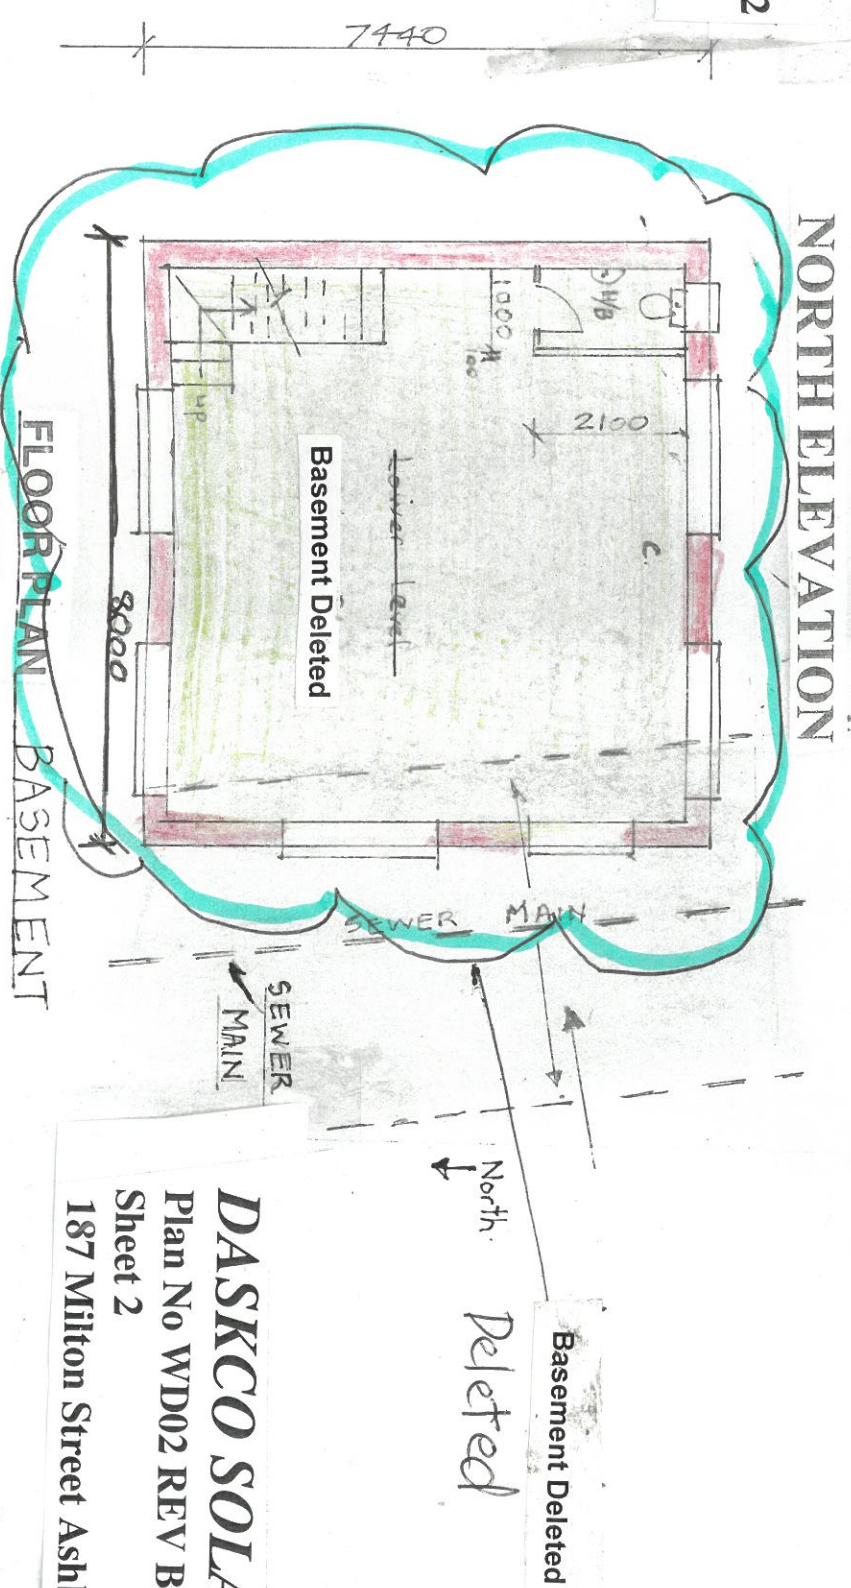

NORTH ELEVATION

Windows deleted

Brick

Kear Boundary

Basement Deleted

Deleted

Basement Deleted

SEWER
MAIN

DASKO SOLAR DESIGNS

Plan No WD02 REV B dated 3 January 2024

Sheet 2

187 Milton Street Ashbury
Scale 1:100

Scale - 1-100