


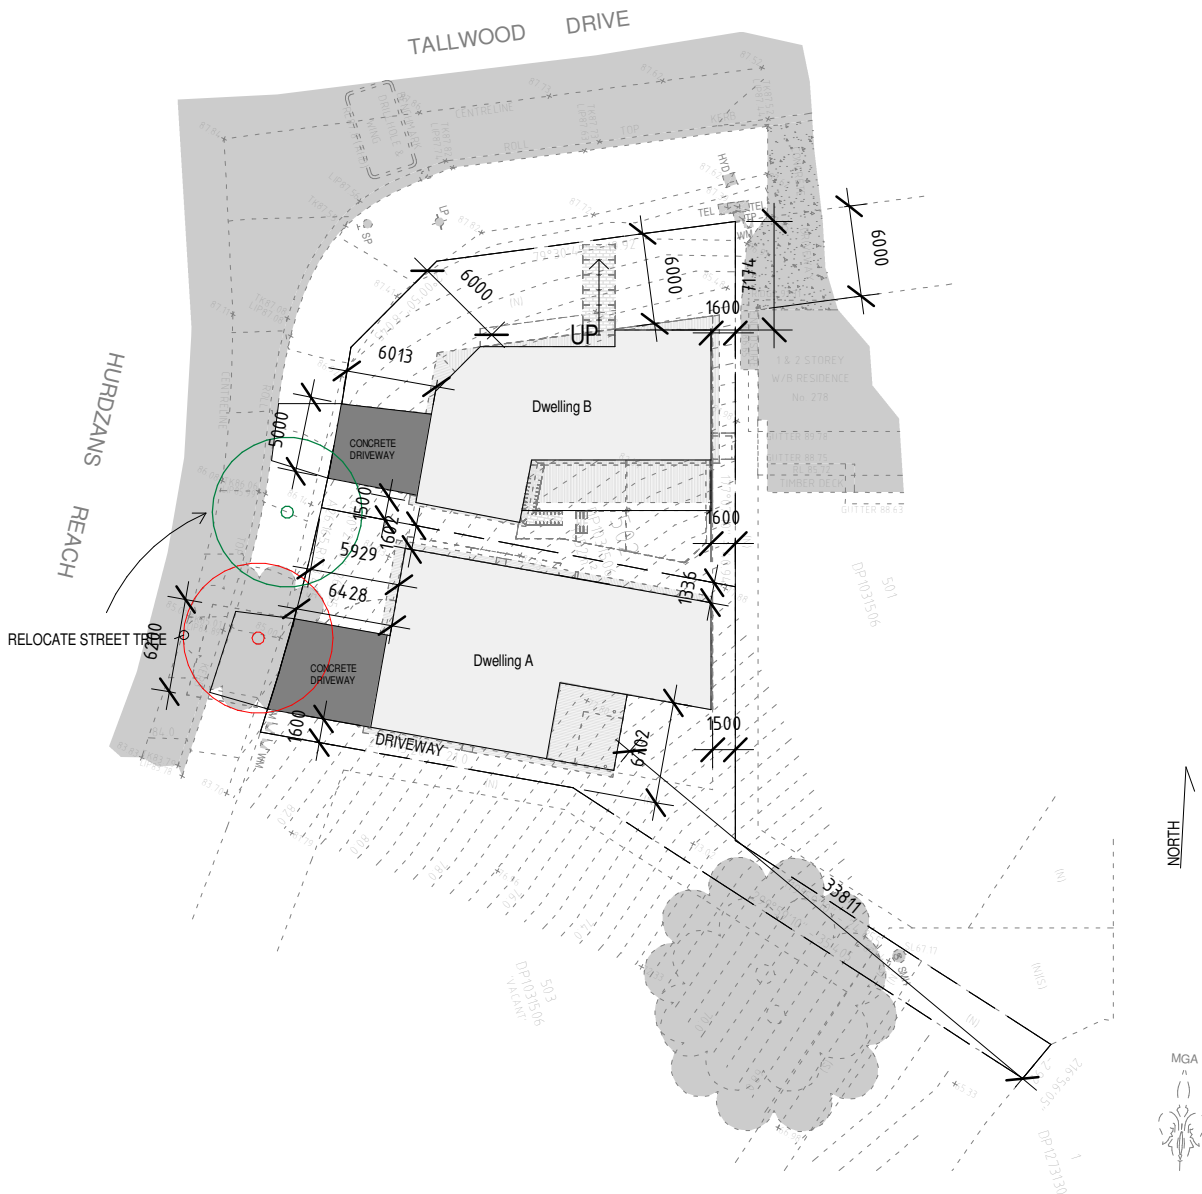


1


Site Plan NN

1 : 500


 MADHAUS WWW.MADHAUS.COM.AU	2 Hurdzans Reach Dual Occ Torrens title sub.	Site NN		
		Project numb	Madhaus21	A.20
		Date	28.02.24	
		Drawn by	Author	
		Checked by	Checker	Scale

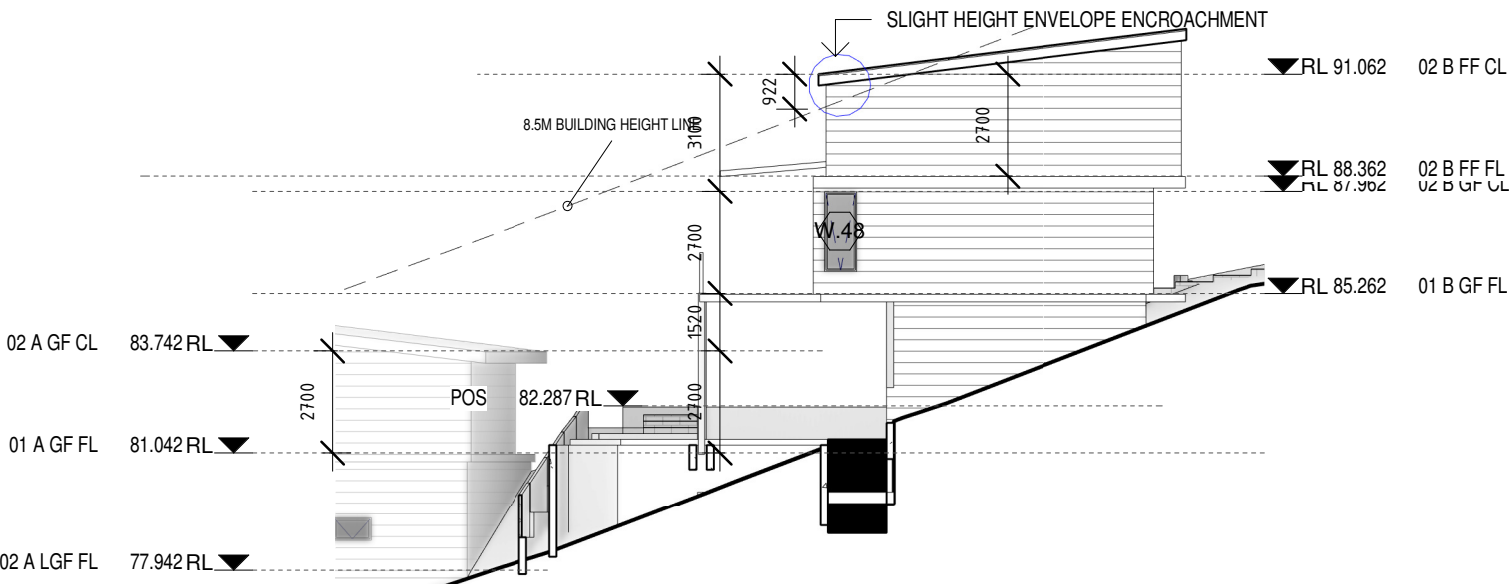

1 East Elevation Dwelling A NN
1 : 200

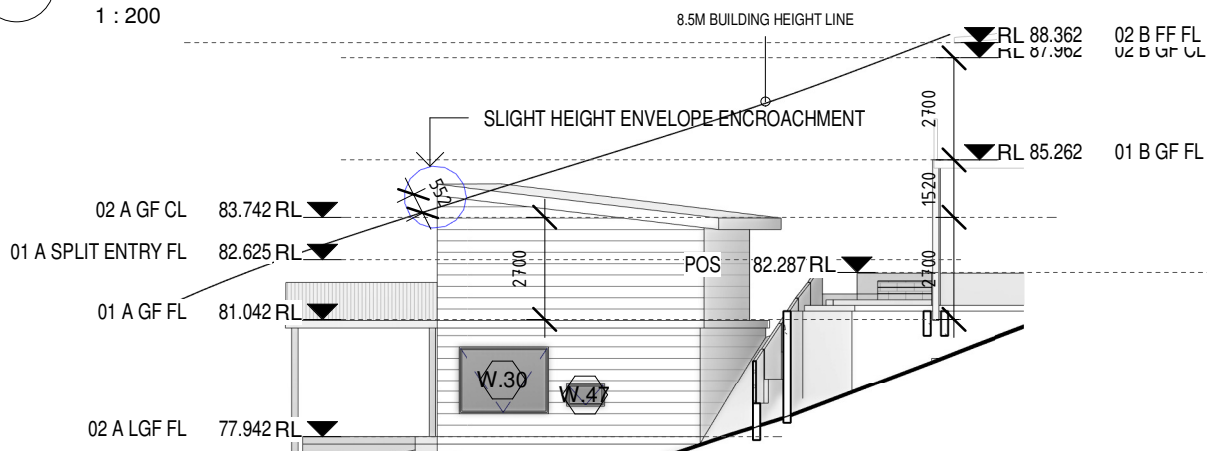


2 East Elevation Dwelling B NN
1 : 200

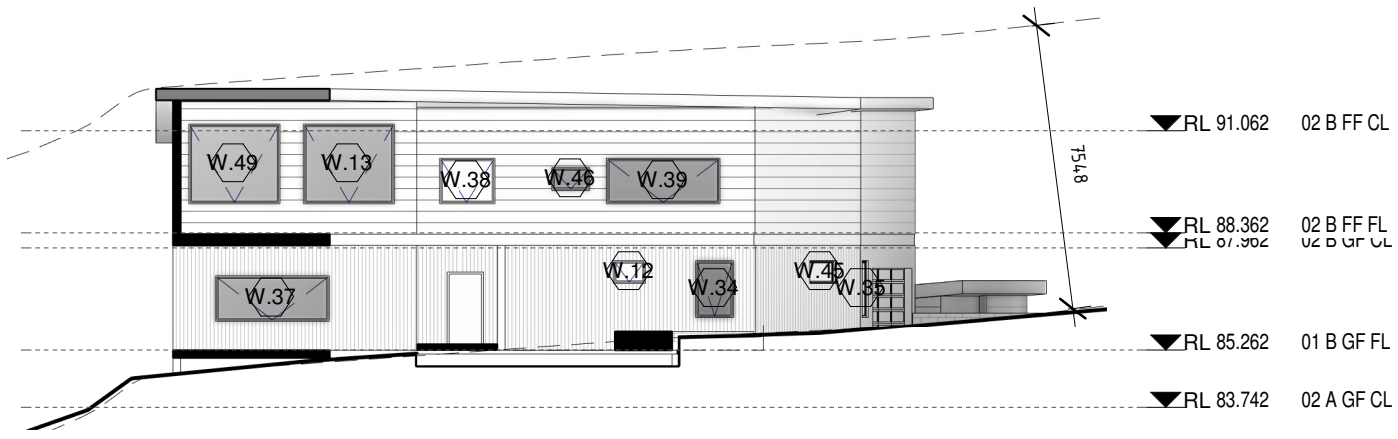

3 Northern Elevation Dwelling A NN
1 : 200


 MADHAUS	2 Hurdzans Reach	Elevation NN	
		Project numbMadhaus21	A.21
Date 28.02.24	Author		
Drawn by	Checker		
WWW.MADHAUS.COM.AU	Dual Occ Torrens title sub.	Checked by	Scale 1 : 200

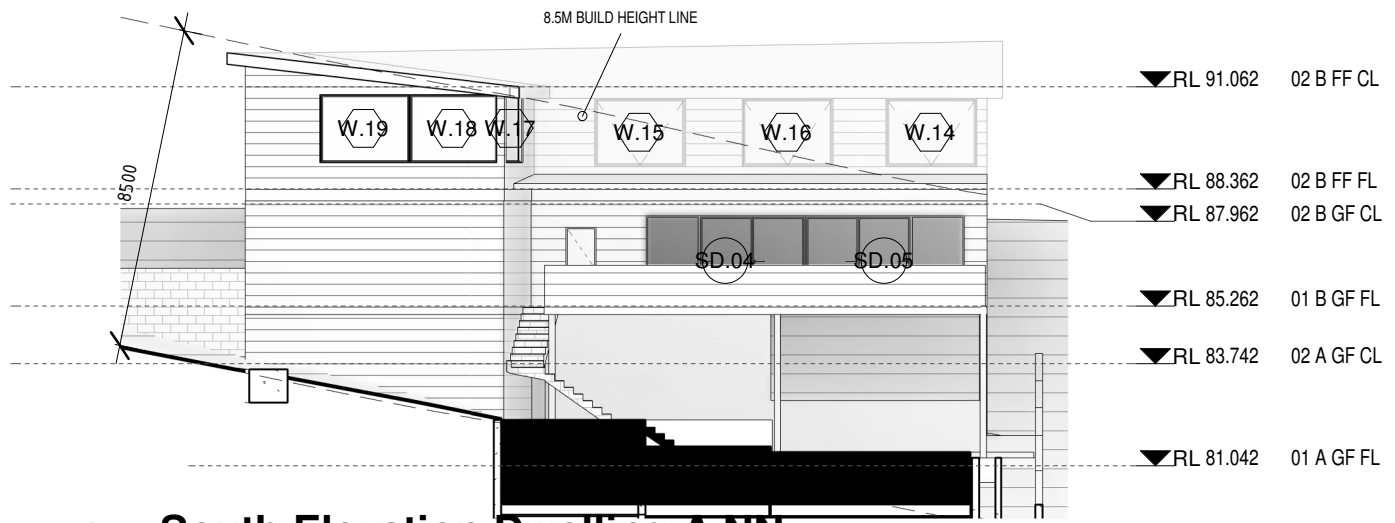

1

South Elevation Dwelling A NN


1 : 200

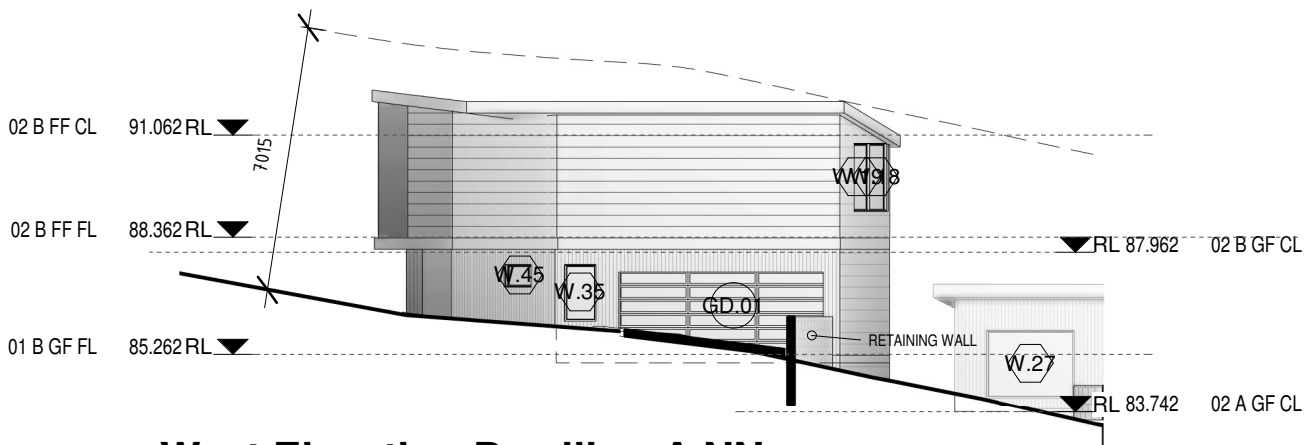

2

West Elevation Dwelling A NN

1 : 200

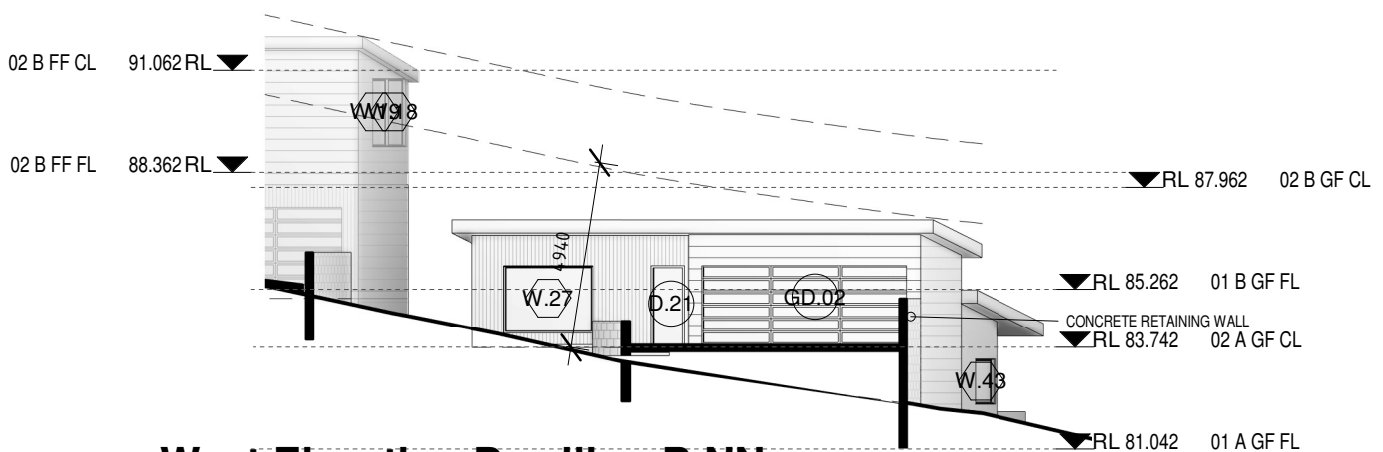

3

West Elevation Dwelling B NN

1 : 200



MADHAUS

WWW.MADHAUS.COM.AU

2 Hurdzans
Reach

Dual Occ Torrens title sub.

Elevation NN

Project numbMadhaus21

Date 28.02.24


Drawn by Author

Checked by Checker

A.22


Scale 1 : 200

13/03/2024 3:57:16 PM

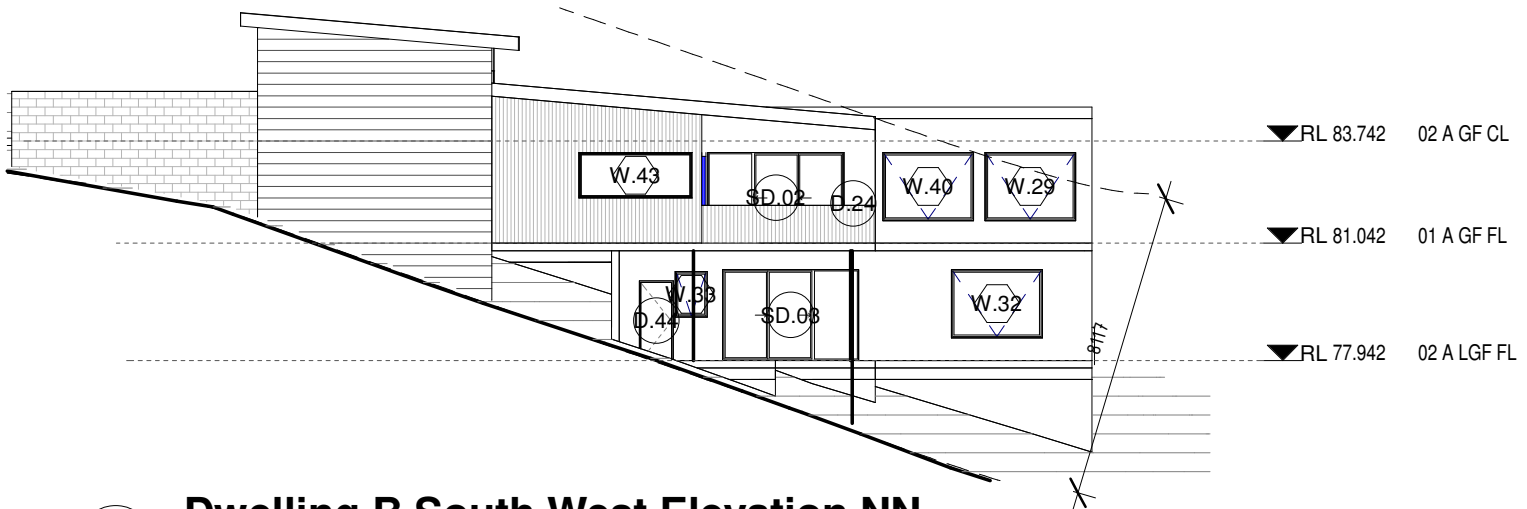

1 Dwelling B South West Elevation NN

1 : 200

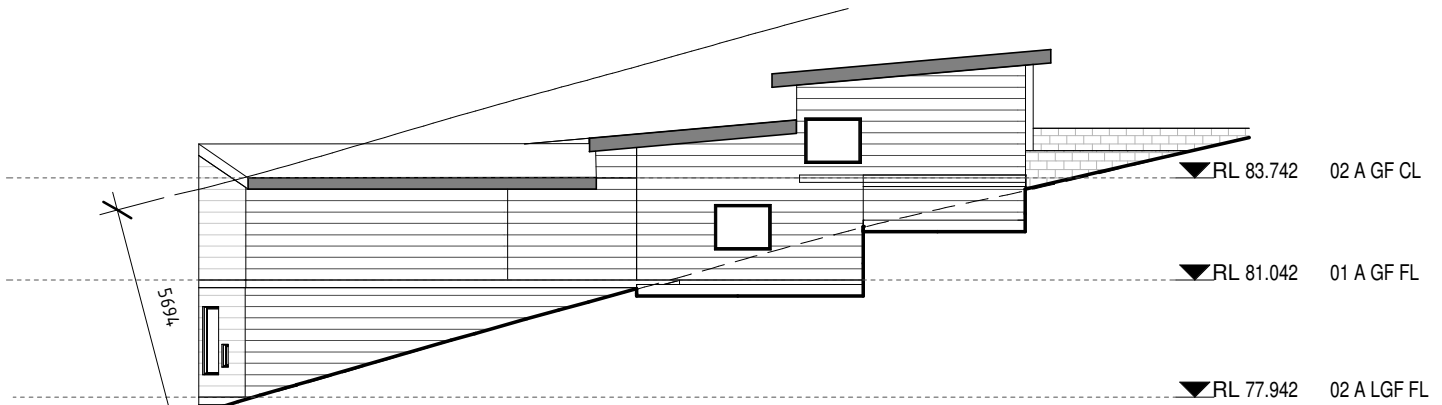

2 North Elevation Dwelling B NN

1 : 200



MADHAUS

WWW.MADHAUS.COM.AU

2 Hurdzans
Reach

Dual Occ Torrens title sub.

Elevation NN

Project numbMadhaus21

Date 28.02.24

Drawn by TS

Checked by TS

A.23

Scale 1 : 200

13/03/2024 3:57:17 PM