


BENCHMARK

DRILLHOLE

KERB

RL80.67 (D)

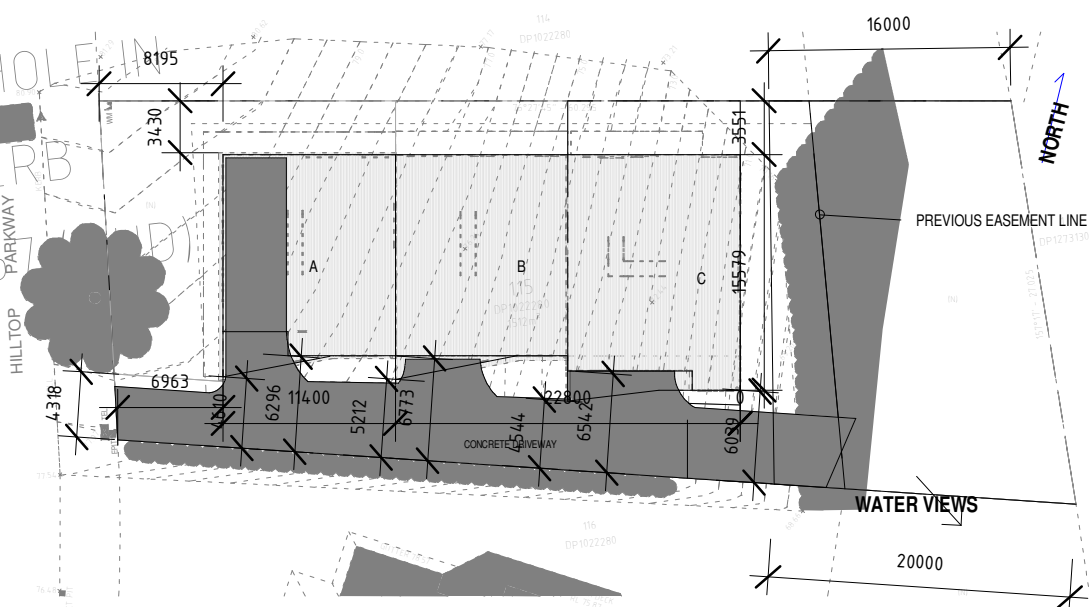

1

00 Site Plan NN

1 : 500



MADHAUS
DESIGN WITH A DIFFERENCE

69 Hilltop Parkway


Dual Occ Community Title Subdivision

Notification Plan

Project numb	Madhaus21
Date	130324
Drawn by	mad
Checked by	haus

NN.01


Scale 1 : 500

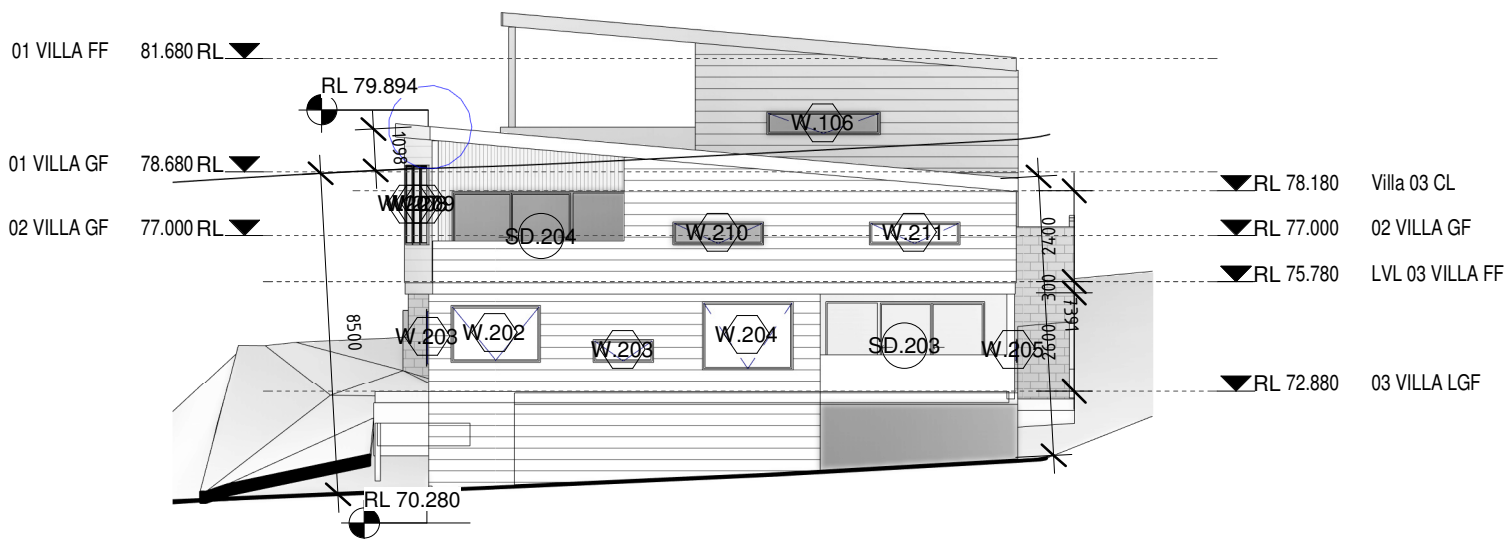

1

East Elevation NN

1 : 200

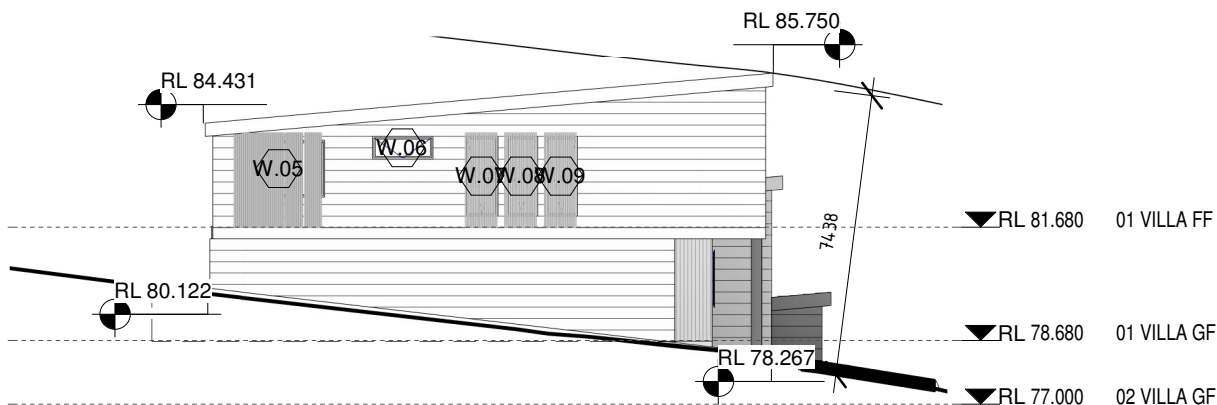

2

West Elevation NN

1 : 200



MADHAUS
DESIGN WITH A DIFFERENCE

**69 Hilltop
Parkway**

Dual Occ Community Title Subdivision

Notification Plan Elevation

Project numbMadhaus21



Date 130324

Drawn by mad

Checked by haus

NN.02

Scale 1 : 200

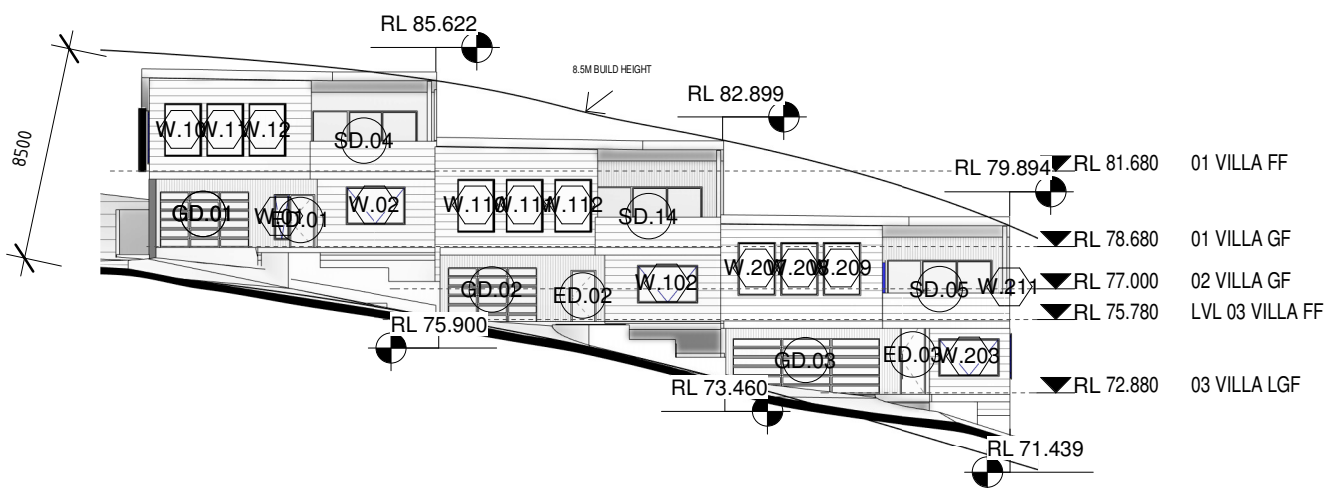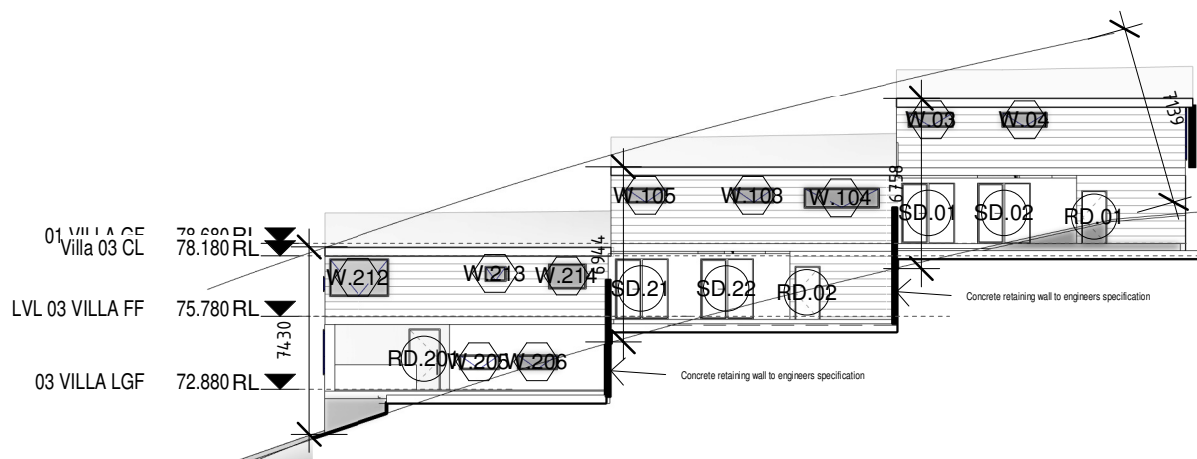

MADHAUS
DESIGN WITH A DIFFERENCE

69 Hilltop
Parkway

Notification Plan Elevation

Project numbMadhaus21


Date	130324
------	--------

Drawn by	mad
----------	-----

Checked by	haus
------------	------

NN.03


le 1 : 300

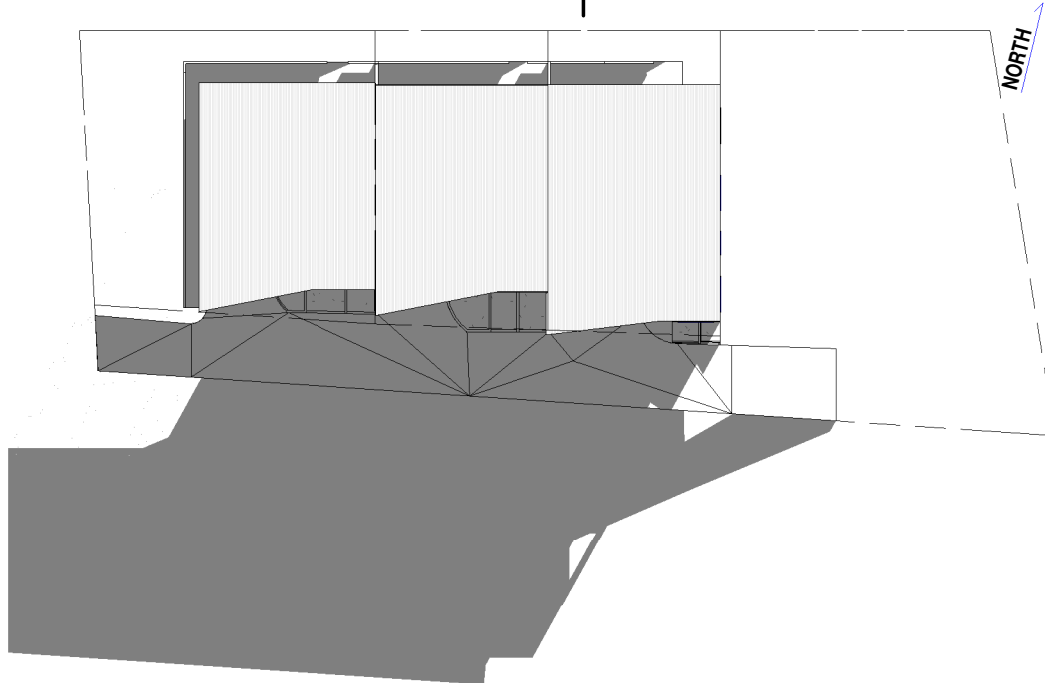

SHADOW DIAGRAM 9AM WINTER NN

1


1 : 500

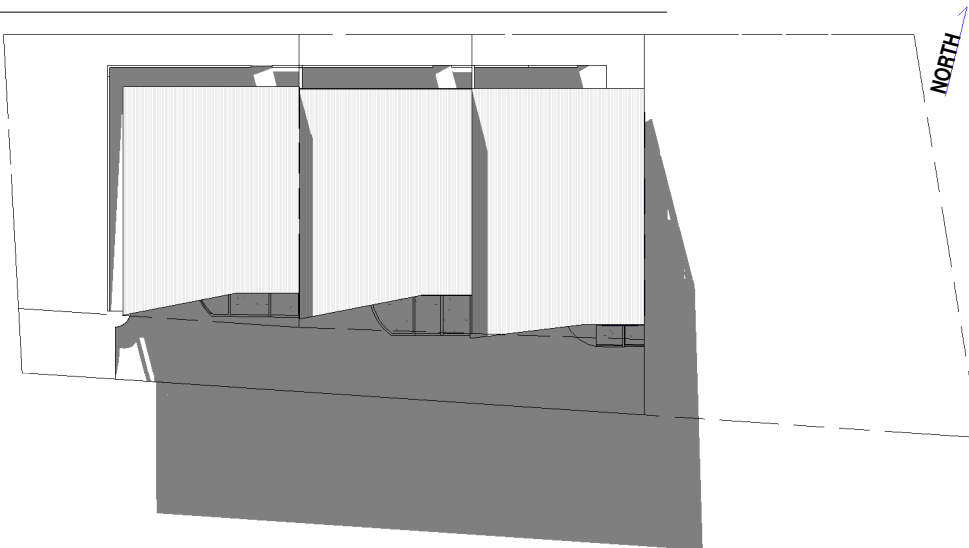

SHADOW DIAGRAM 12PM WINTER NN

2

1 : 500

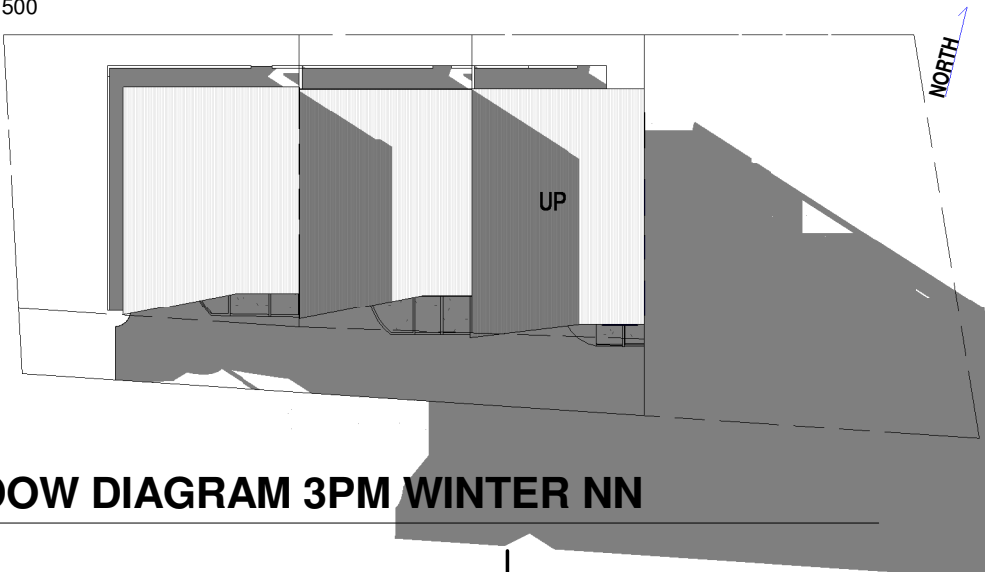

SHADOW DIAGRAM 3PM WINTER NN


3

1 : 500

 MADHAUS DESIGN WITH A DIFFERENCE	69 Hilltop Parkway	Shadow Diagram - Winter NN		
		Project numb	Madhaus21	NN.04
		Date	130324	
		Drawn by	MADHAUS	
		Checked by	MD	

Document Set ID: 16940255


Dual Occ Community Title Subdivision

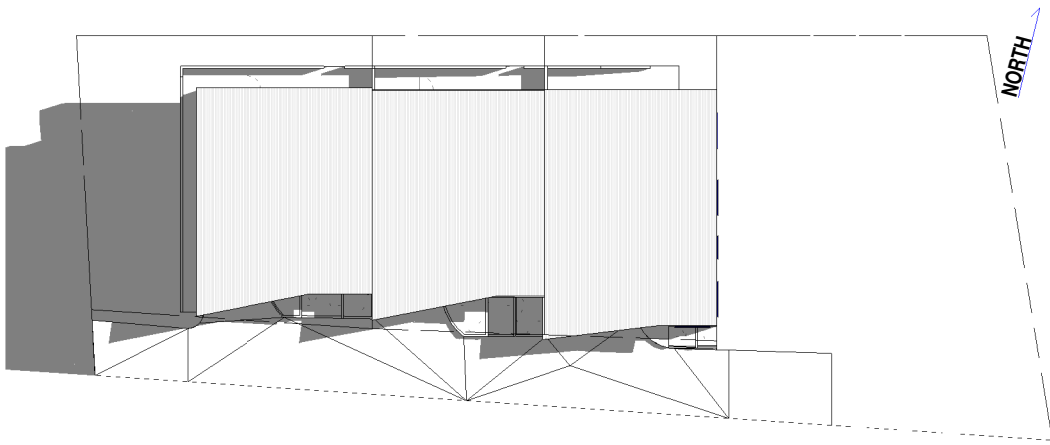

1

SHADOW DIAGRAM 9AM SUMMER NN


1 : 500

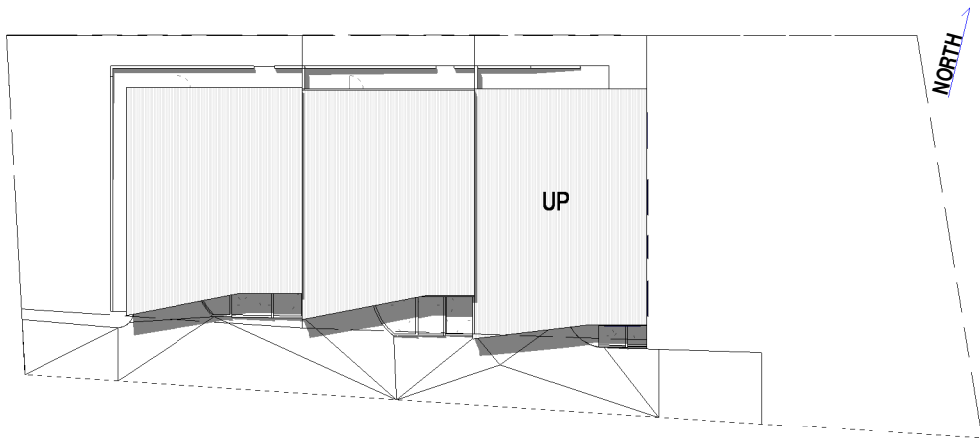

2

SHADOW DIAGRAM 12PMM SUMMER NN

1 : 500

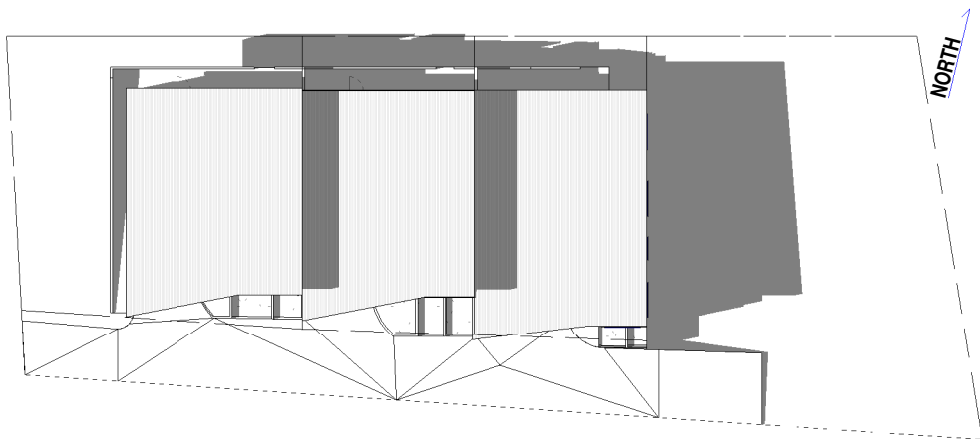

3

SHADOW DIAGRAM 3PM SUMMER NN

1 : 500



MADHAUS
DESIGN WITH A DIFFERENCE

**69 Hilltop
Parkway**

Dual Occ Community Title Subdivision

Shadow Diagram - SUMMER NN

Project numbMadhaus21

Date 130324

Drawn by MADHAUS

Checked by MD

NN.05

Scale 1 : 500