

Document List No. 1

Project Name: LAGGAN REUSE OF FORMER CHURCHLOT 1 DP 583482
Project Number: 23187
Client: SCOTT WALLER & SCOTT MARVEL
Subject:
Comment: DEVELOPMENT APPROVAL
Date: 15/03/2024 12:00:00 AM
Issued by: NP

Media and Status Details

Print Size	Digital	Media	Delivery	Purpose
☐ A0 ☐ B0	☒ PDF	☐ Print	☐ Courier	☐ Preliminary ☐ Tender
☐ A1 ☐ B1	☐ DWG	☐ Film/Tracing	☐ Mail	☐ For Review ☐ As Built
☐ A2 ☐ B2	☐ DWF	☐ CD/Disk	☒ Email	☐ Construction ☐ DA
☒ A3 ☐ B3	☐ PDF + DWG	☒ Electronic	☐ FTP Site	☐ Addendum ☐ BA
☐ A4 ☐ B4	☐ PDF + DWF		☐ Project Web Site	

Distribution Details

Upper Lachlan Shire
Council

0


Document Details

Document Number Rev Document Title

DA000	A	COVER SHEET
DA001	A	SITE PLAN
DA002	A	EROSION & SEDIMENT CONTROL PLAN
DA010	A	EXISTING FLOOR PLAN
DA050	A	DEMOLITION PLAN
DA101	A	GROUND FLOOR PLAN
DA102	A	MEZZANINE FLOOR PLAN
DA201	A	ELEVATIONS 1
DA202	A	ELEVATIONS 2
DA210	A	SECTIONS

LAGGAN REUSE OF FORMER ST ANDREWS CHURCH

Peelwood Road LAGGAN NSW 2583

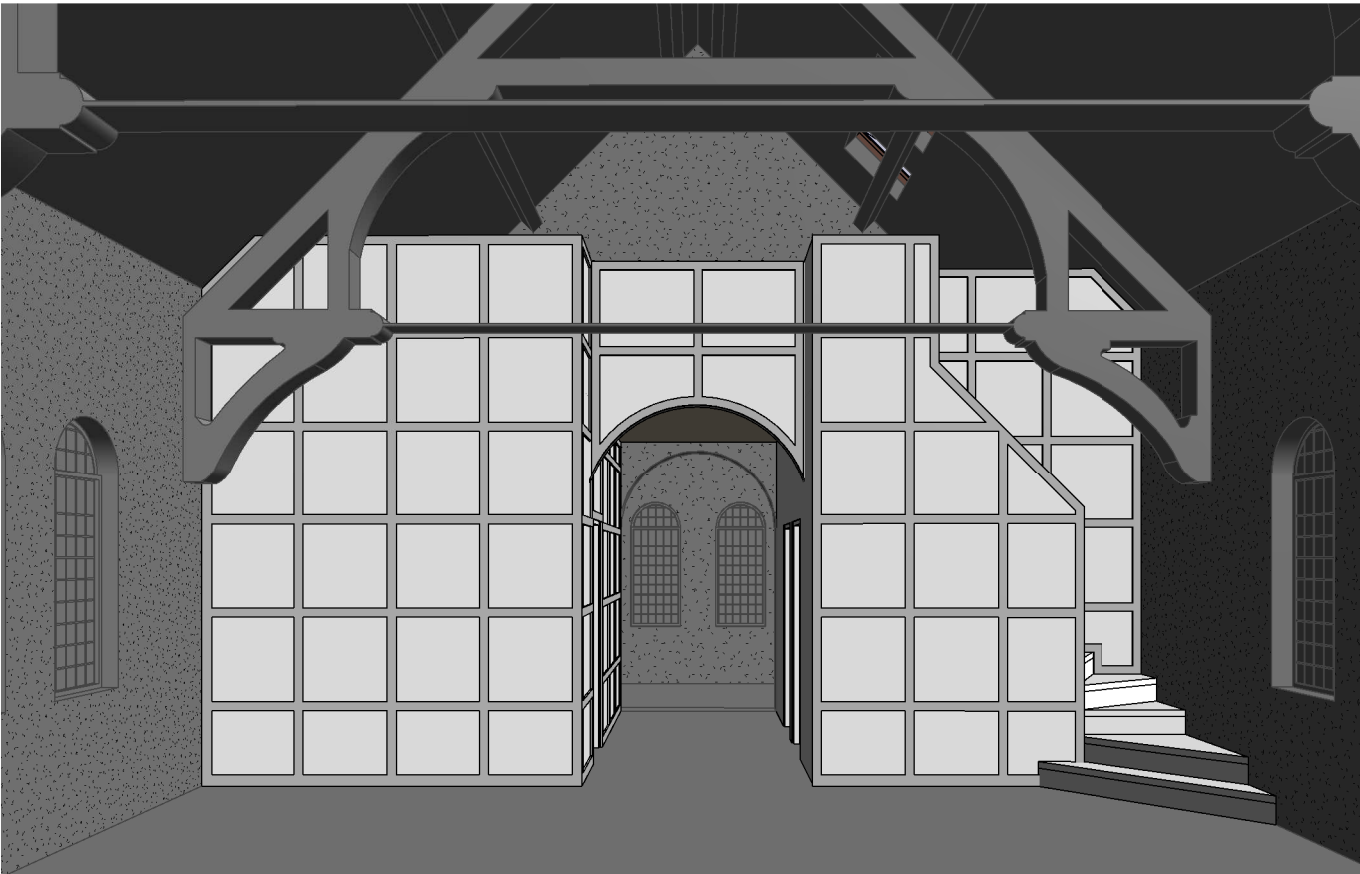


Drawing List			
Sheet Number	Drawing Name	Current Revision	Date
DA000	COVER SHEET	A	15/03/2024
DA001	SITE PLAN	A	15/03/2024
DA002	EROSION & SEDIMENT CONTROL PLAN	A	15/03/2024
DA010	EXISTING FLOOR PLAN	A	15/03/2024
DA050	DEMOLITION PLAN	A	15/03/2024
DA101	GROUND FLOOR PLAN	A	15/03/2024
DA102	MEZZANINE FLOOR PLAN	A	15/03/2024
DA201	ELEVATIONS 1	A	15/03/2024
DA202	ELEVATIONS 2	A	15/03/2024
DA210	SECTIONS	A	15/03/2024

AMENDMENTS
A 15/03/2024 ISSUED FOR DEVELOPMENT APPROVAL

LAGGAN REUSE OF FORMER CHURCH
LOT 1 DP 583482

NOTE: DO NOT SCALE OFF DRAWING

EMA Eric Martin & Associates

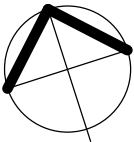



23187-DA000/A COVER SHEET
1:0@A3

V:\Projects 2023\23187 Laggan Reuse of St Andrew's\H Documentation\23187 Laggan Church.rvt

15/03/2024 12:29:17 PM

DEVELOPMENT APPROVAL

REDGROUND HEIGHTS ROAD

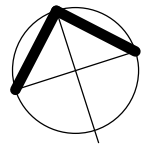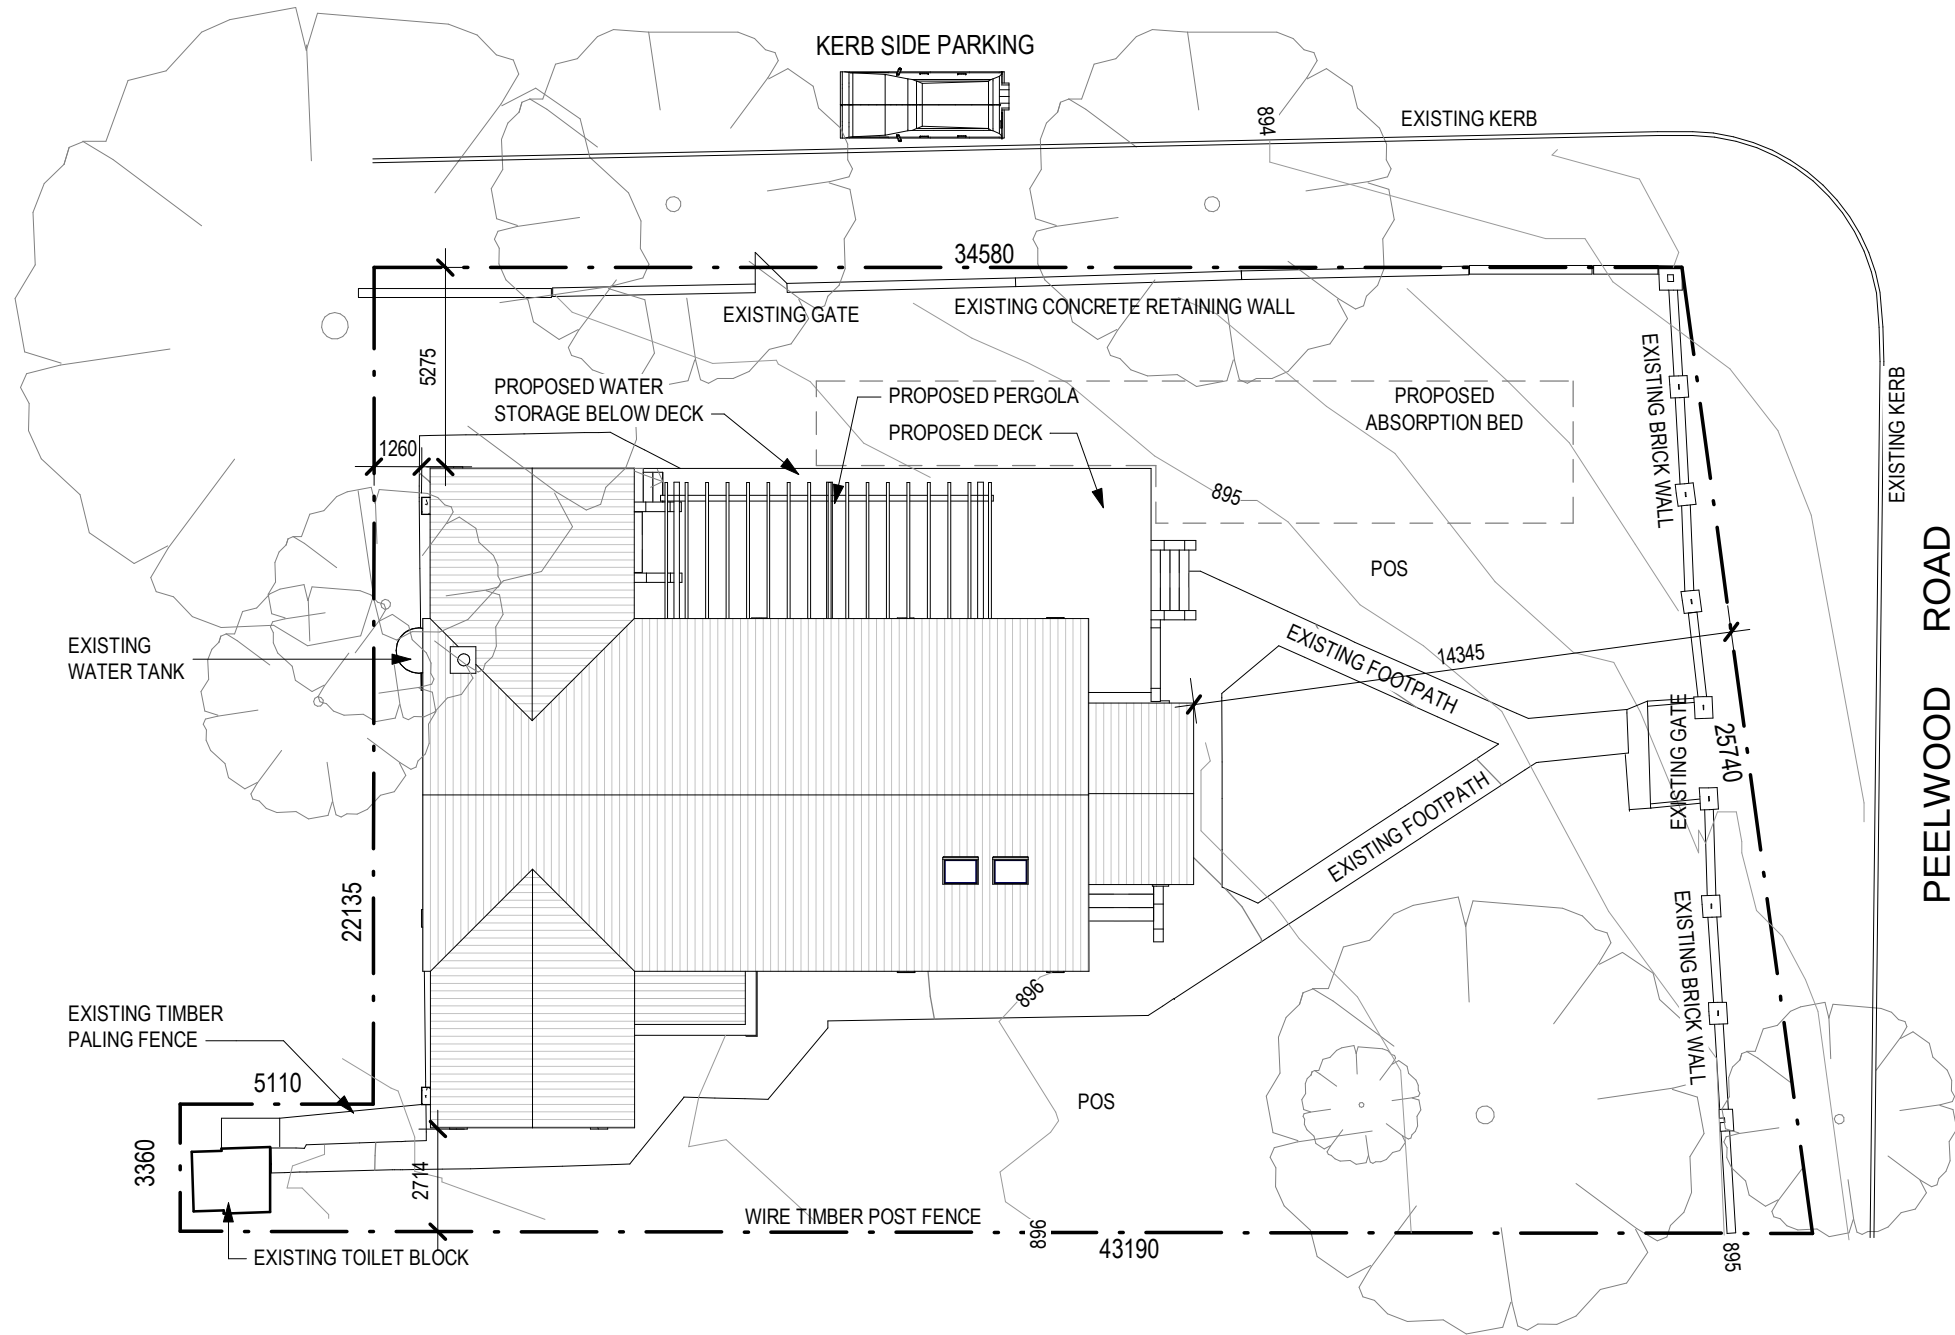

NOTE: DO NOT SCALE OFF DRAWING

1 PLAN 1 : 200
DA201 SITE PLAN

AMENDMENTS
A 15/03/2024 ISSUED FOR DEVELOPMENT APPROVAL

ARCHITECT
EMA A
Eric Martin & Associates 10/68 Jardine Street KINGSTON ACT 2604 Ph 02 6260 6395 Fax 02 6260 6413 emaa@emaa.com.au Eric Martin Registered Architect ACT 376 VIC 5150 NSW 5991 WA 1663 QLD 3391


CLIENT
SCOTT WALLER & SCOTT MARVEL

PROJECT
LAGGAN REUSE OF FORMER CHURCH LOT 1 DP 583482
DRAWING
TITLE
SITE PLAN

CADFILE	V:\Projects 2023\23187 Laggan Reuse of St Andrew's\H Documentation\23187 Laggan Church.rvt
SCALE	DRAWN
1:200@A3	LN/NP
DATE	ISSUE/ REVISION
14/03/2024	DA A
CHECKED	DWG No
EM	23187-DA001/A

15/03/2024 12:29:17 PM

DEVELOPMENT APPROVAL

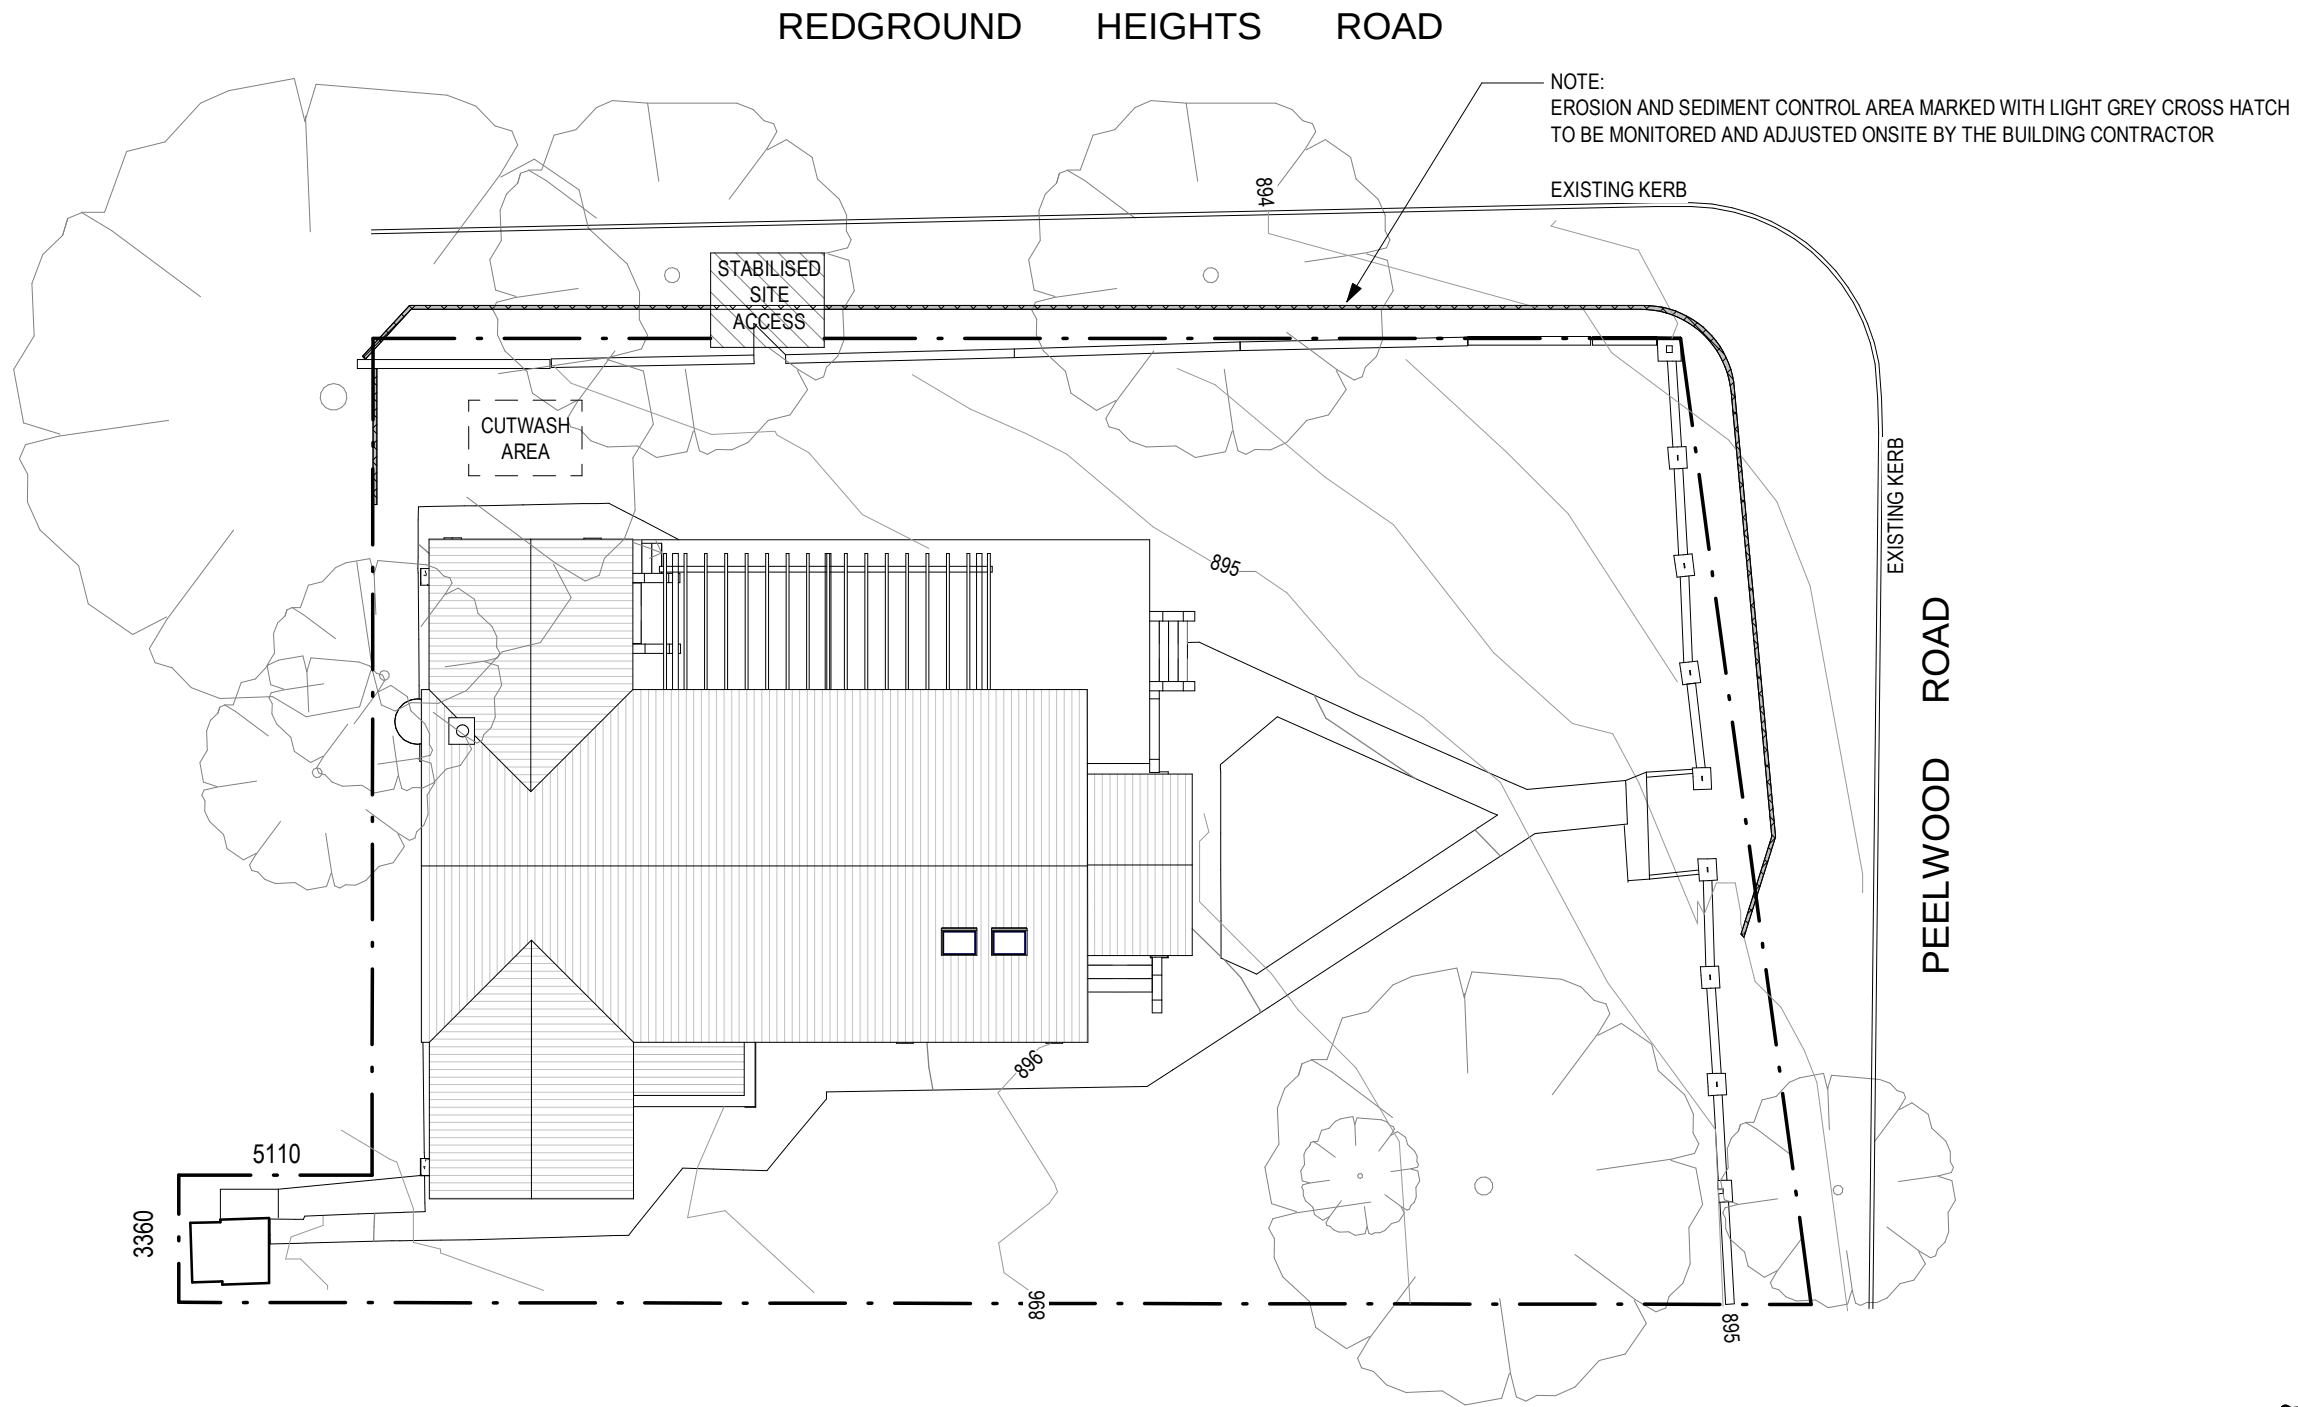

1 PLAN 1 : 200
DA201 EROSION & SEDIMENT CONTROL PLAN

NOTE: DO NOT SCALE OFF DRAWING

AMENDMENTS
A 15/03/2024 ISSUED FOR DEVELOPMENT APPROVAL

ARCHITECT
EMA
Eric Martin & Associates
10/68 Jardine Street KINGSTON ACT 2604
Ph 02 6260 6395 Fax 02 6260 6413
emaa@emaa.com.au
Eric Martin Registered Architect
ACT 376 VIC 5150 NSW 5991 WA 1663 QLD 3391

CLIENT
SCOTT WALLER &
SCOTT MARVEL


PROJECT
LAGGAN REUSE OF FORMER CHURCH
LOT 1 DP 583482

DRAWING
TITLE
EROSION & SEDIMENT CONTROL PLAN


CADFILE V:\Projects 2023\23187 Laggan Reuse of St Andrew's\H Documentation\23187 Laggan Church.rvt	
SCALE 1:200@A3	DRAWN LN/NP
DATE 14/03/2024	ISSUE/ REVISION DA A
CHECKED EM	DWG No 23187-DA002/A

15/03/2024 12:29:17 PM

DEVELOPMENT APPROVAL

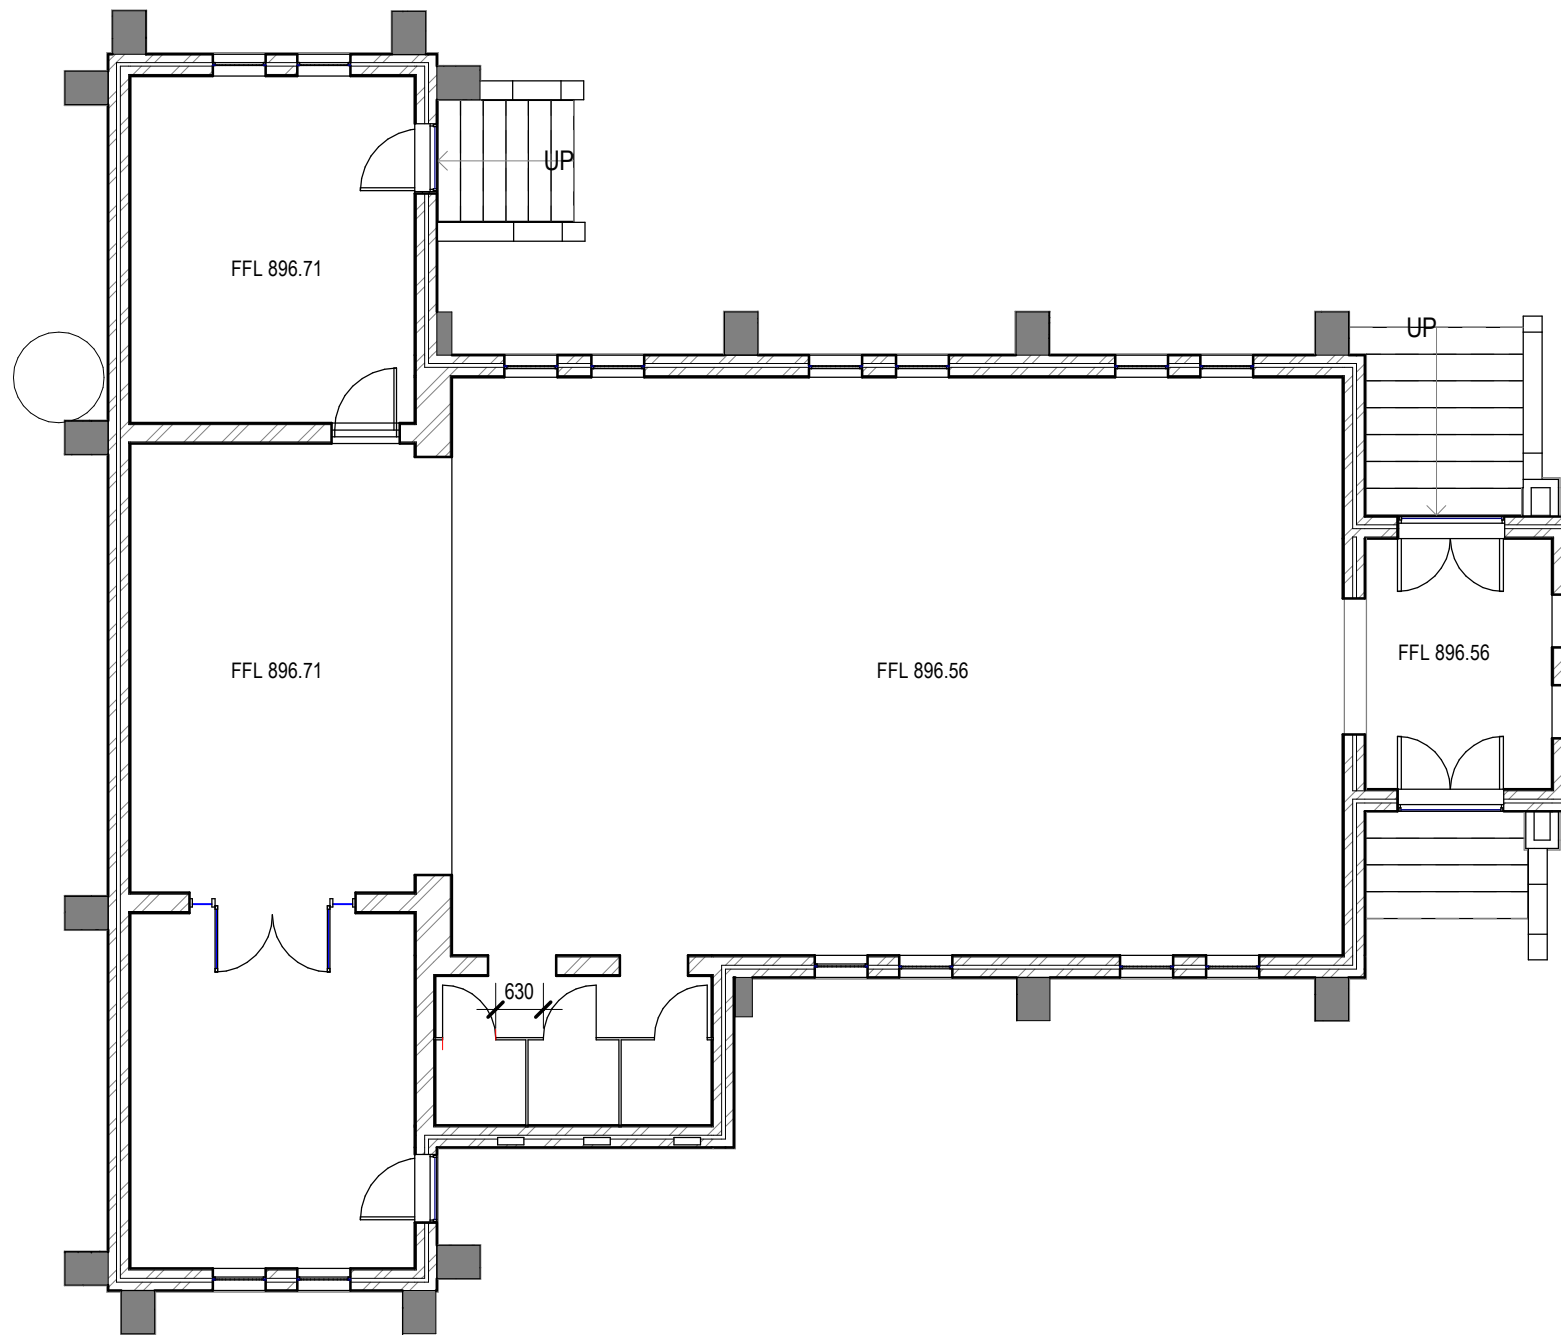

1 PLAN 1 : 100
DA201 EXISTING FLOOR PLAN

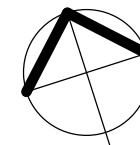

NOTE: DO NOT SCALE OFF DRAWING

AMENDMENTS
A 15/03/2024 ISSUED FOR DEVELOPMENT APPROVAL

ARCHITECT
EMAA
Eric Martin & Associates
10/68 Jardine Street KINGSTON ACT 2604
Ph 02 6260 6395 Fax 02 6260 6413
emaa@emaa.com.au
Eric Martin Registered Architect
ACT 376 VIC 5150 NSW 5991 WA 1663 QLD 3391

CLIENT
**SCOTT WALLER &
SCOTT MARVEL**


PROJECT
**LAGGAN REUSE OF FORMER CHURCH
LOT 1 DP 583482**

DRAWING
TITLE
EXISTING FLOOR PLAN

CADFILE V:\Projects 2023\23187 Laggan Reuse of St Andrew's\H Documentation\23187 Laggan Church.rvt	
SCALE 1:100@A3	DRAWN LN/NP
DATE 14/03/2024	ISSUE/ REVISION DA A
CHECKED EM	DWG No 23187-DA010/A


15/03/2024 12:29:18 PM

DEVELOPMENT APPROVAL

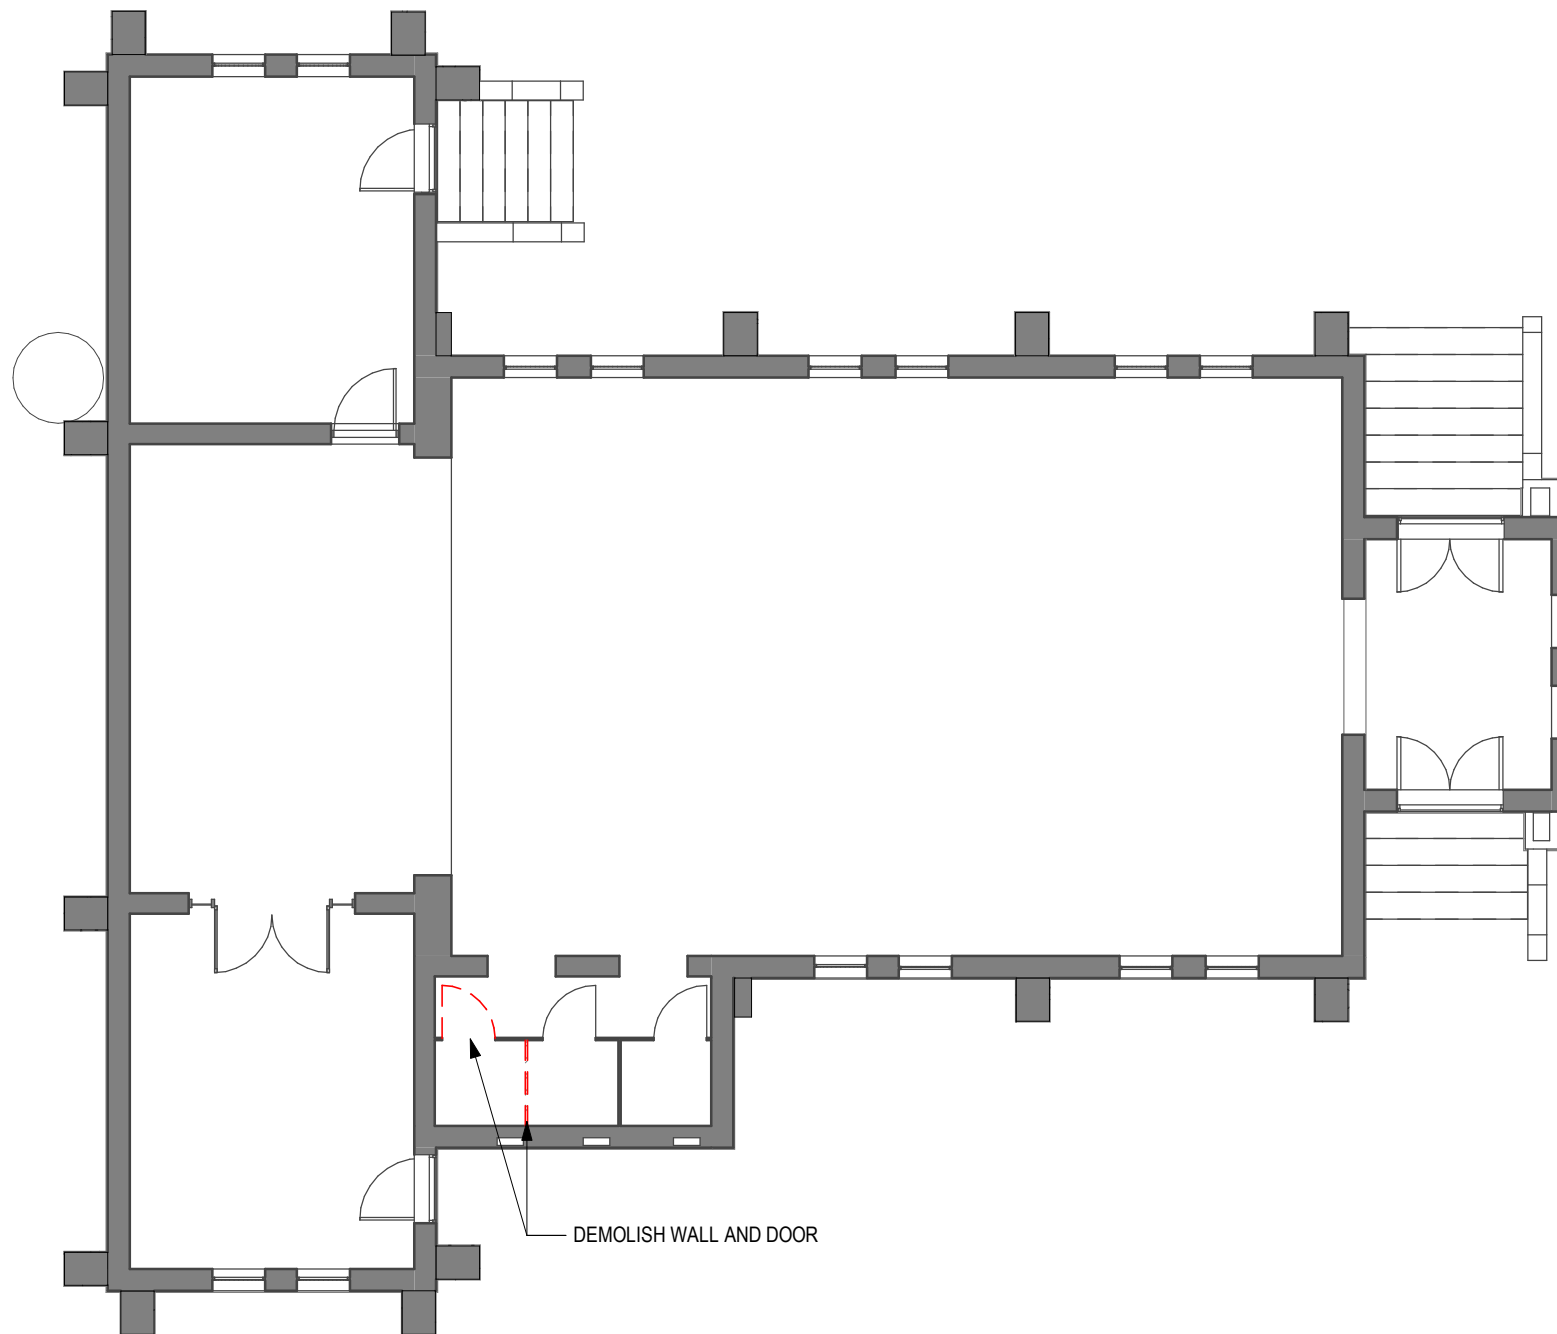

1
DA201

PLAN 1 : 100
DEMOLITION PLAN

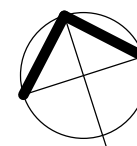

NOTE: DO NOT SCALE OFF DRAWING

15/03/2024 12:29:18 PM

AMENDMENTS A 15/03/2024 ISSUED FOR DEVELOPMENT APPROVAL	ARCHITECT EMA Eric Martin & Associates 10/68 Jardine Street KINGSTON ACT 2604 Ph 02 6260 6395 Fax 02 6260 6413 emaa@emaa.com.au Eric Martin Registered Architect ACT 376 VIC 5150 NSW 5991 WA 1663 QLD 3391	CLIENT SCOTT WALLER & SCOTT MARVEL	PROJECT LAGGAN REUSE OF FORMER CHURCH LOT 1 DP 583482 DRAWING TITLE DEMOLITION PLAN	CADFILE V:\Projects 2023\23187 Laggan Reuse of St Andrew's\H Documentation\23187 Laggan Church.rvt	
				SCALE 1:100@A3	DRAWN LN/NP
				DATE 14/03/2024	ISSUE/ REVISION DA A
				CHECKED EM	DWG No 23187-DA050/A

DEVELOPMENT APPROVAL

15/03/2024 12:29:19 PM

1
DA201

PLAN

1 : 100

GROUND FLOOR PLAN

AMENDMENTS
A 15/03/2024 ISSUED FOR DEVELOPMENT APPROVAL

ARCHITECT
EMA
Eric Martin & Associates
10/68 Jardine Street KINGSTON ACT 2604
Ph 02 6260 6395 Fax 02 6260 6413
emaa@emaa.com.au
Eric Martin Registered Architect
ACT 376 VIC 5150 NSW 5991 WA 1663 QLD 3391


CLIENT
**SCOTT WALLER &
SCOTT MARVEL**

PROJECT
**LAGGAN REUSE OF FORMER CHURCH
LOT 1 DP 583482**


DRAWING
TITLE
GROUND FLOOR PLAN

NOTE: DO NOT SCALE OFF DRAWING

CADFILE V:\Projects 2023\23187 Laggan Reuse of St Andrew's\H Documentation\23187 Laggan Church.rvt	
SCALE 1:100@A3	DRAWN LN/NP
DATE 14/03/2024	ISSUE/ REVISION DA A
CHECKED EM	DWG No 23187-DA101/A

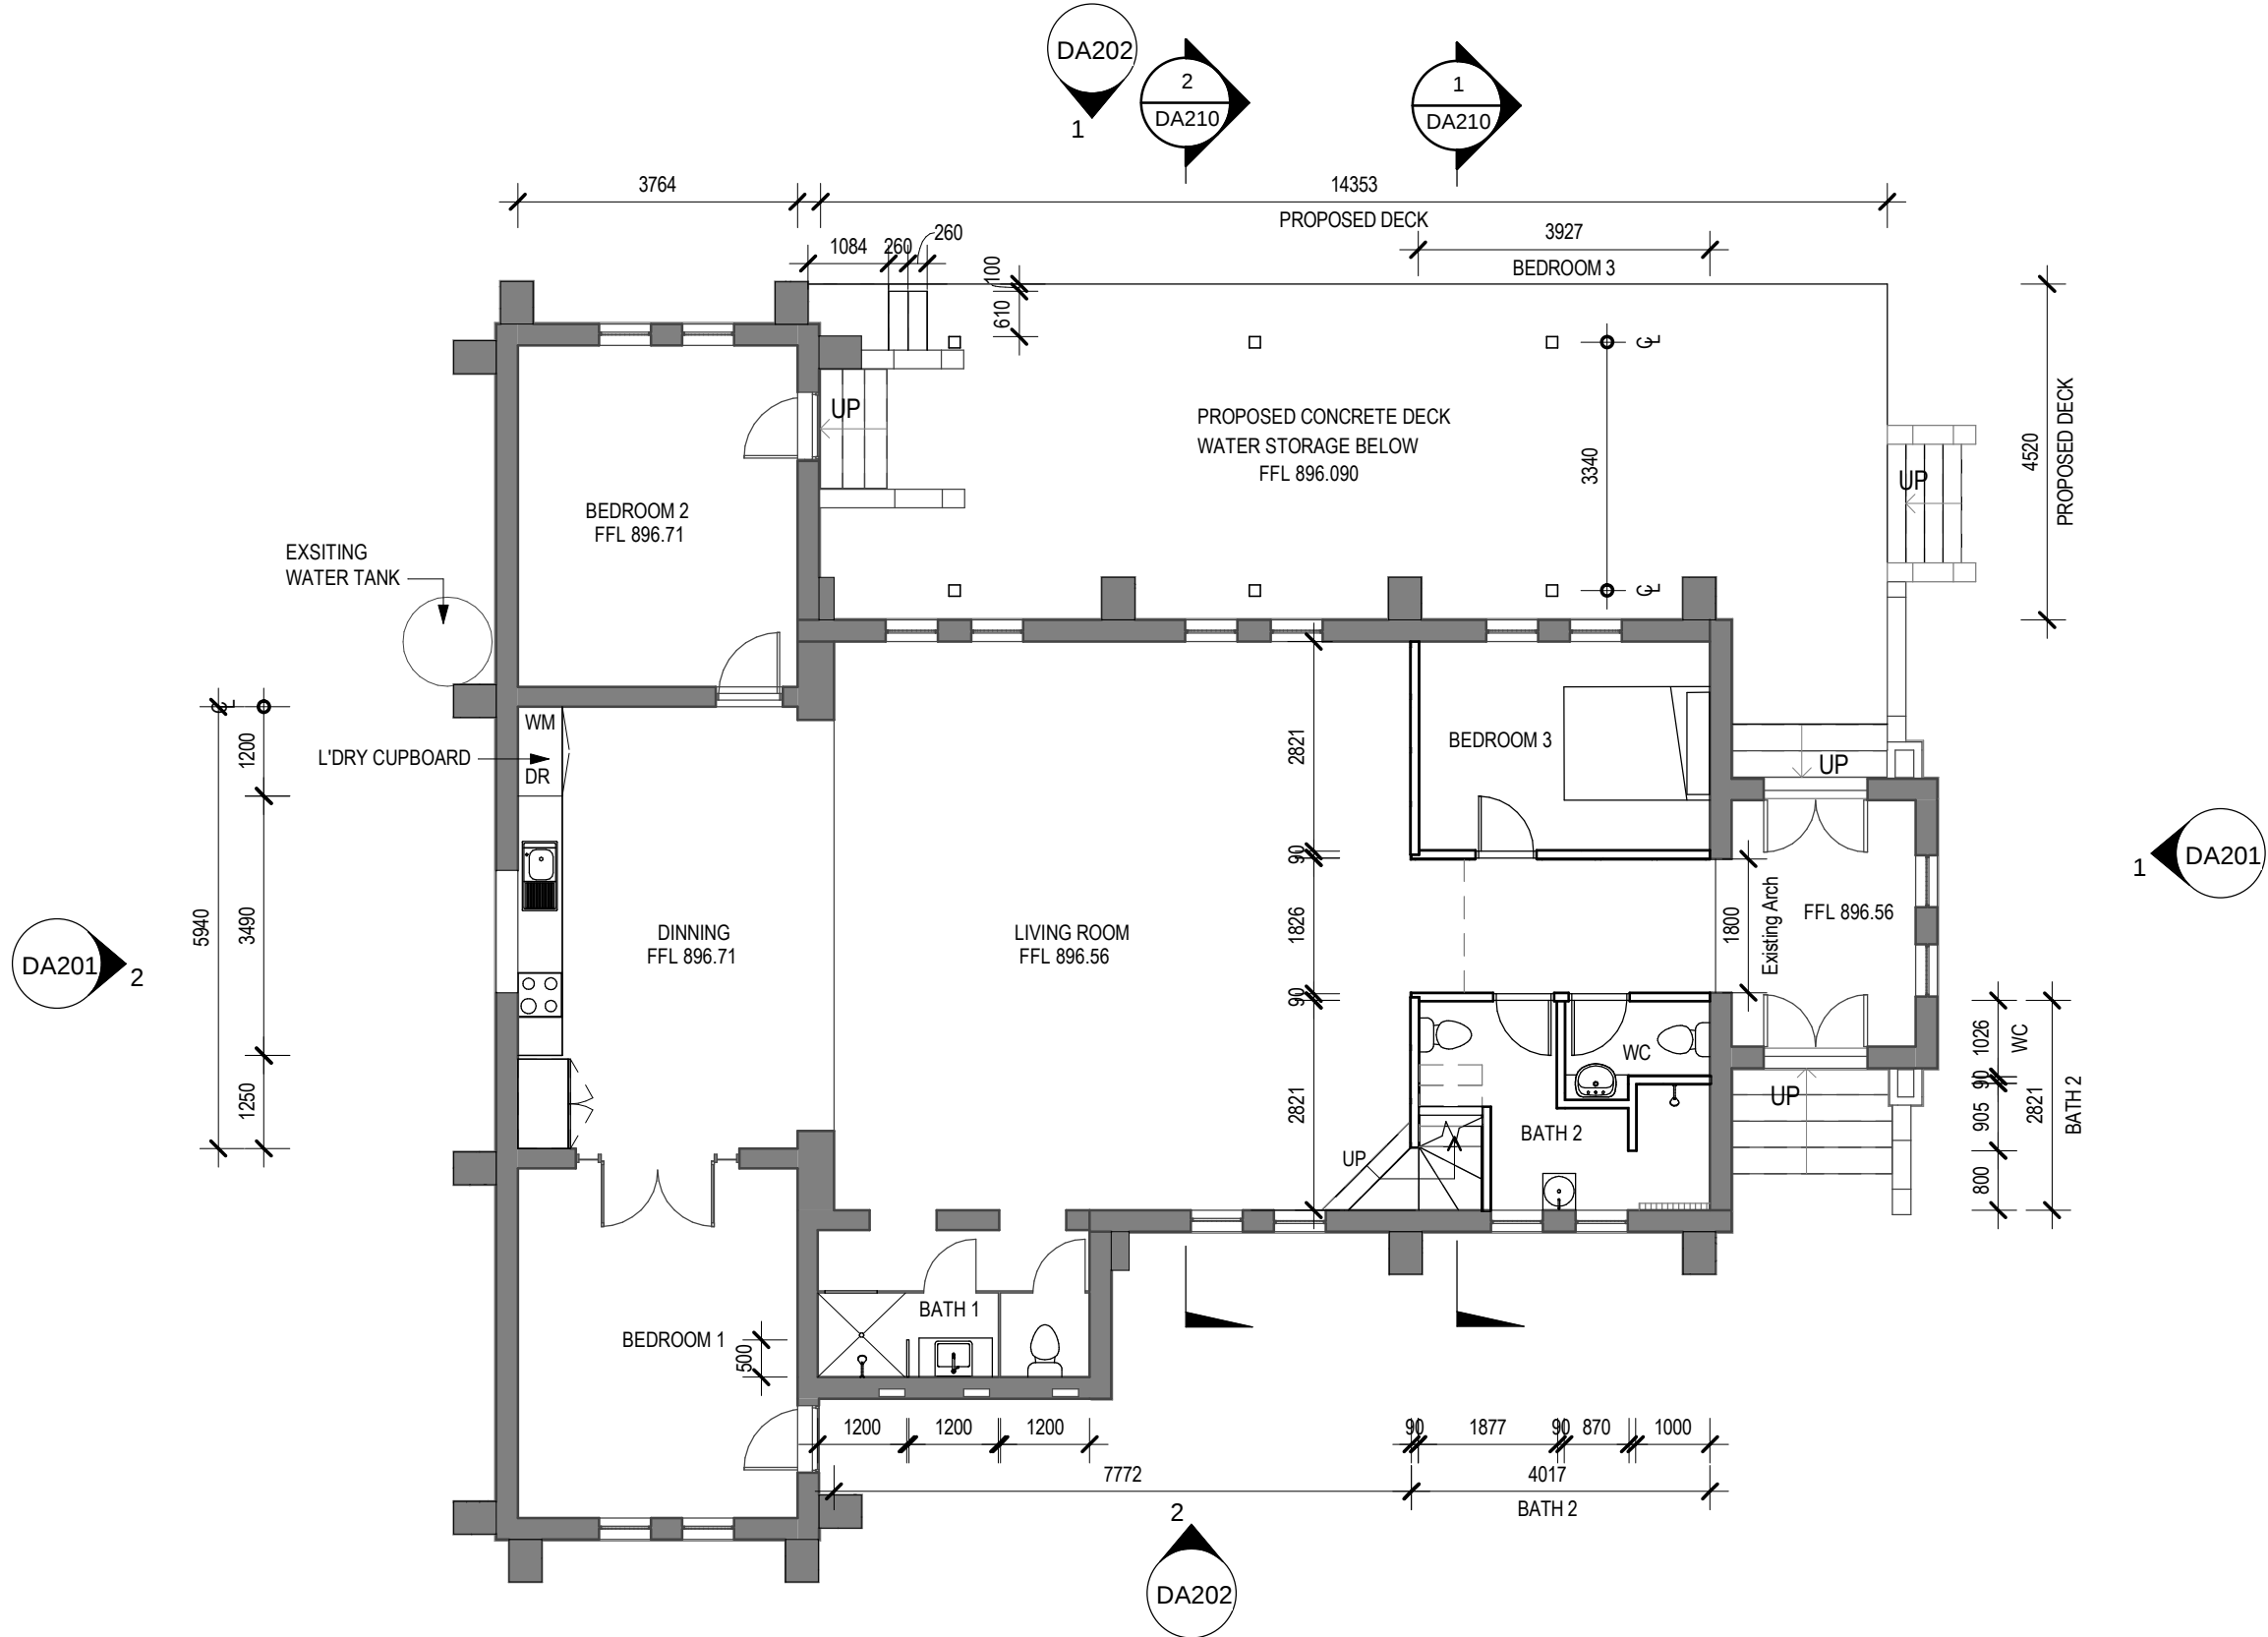


DEVELOPMENT APPROVAL

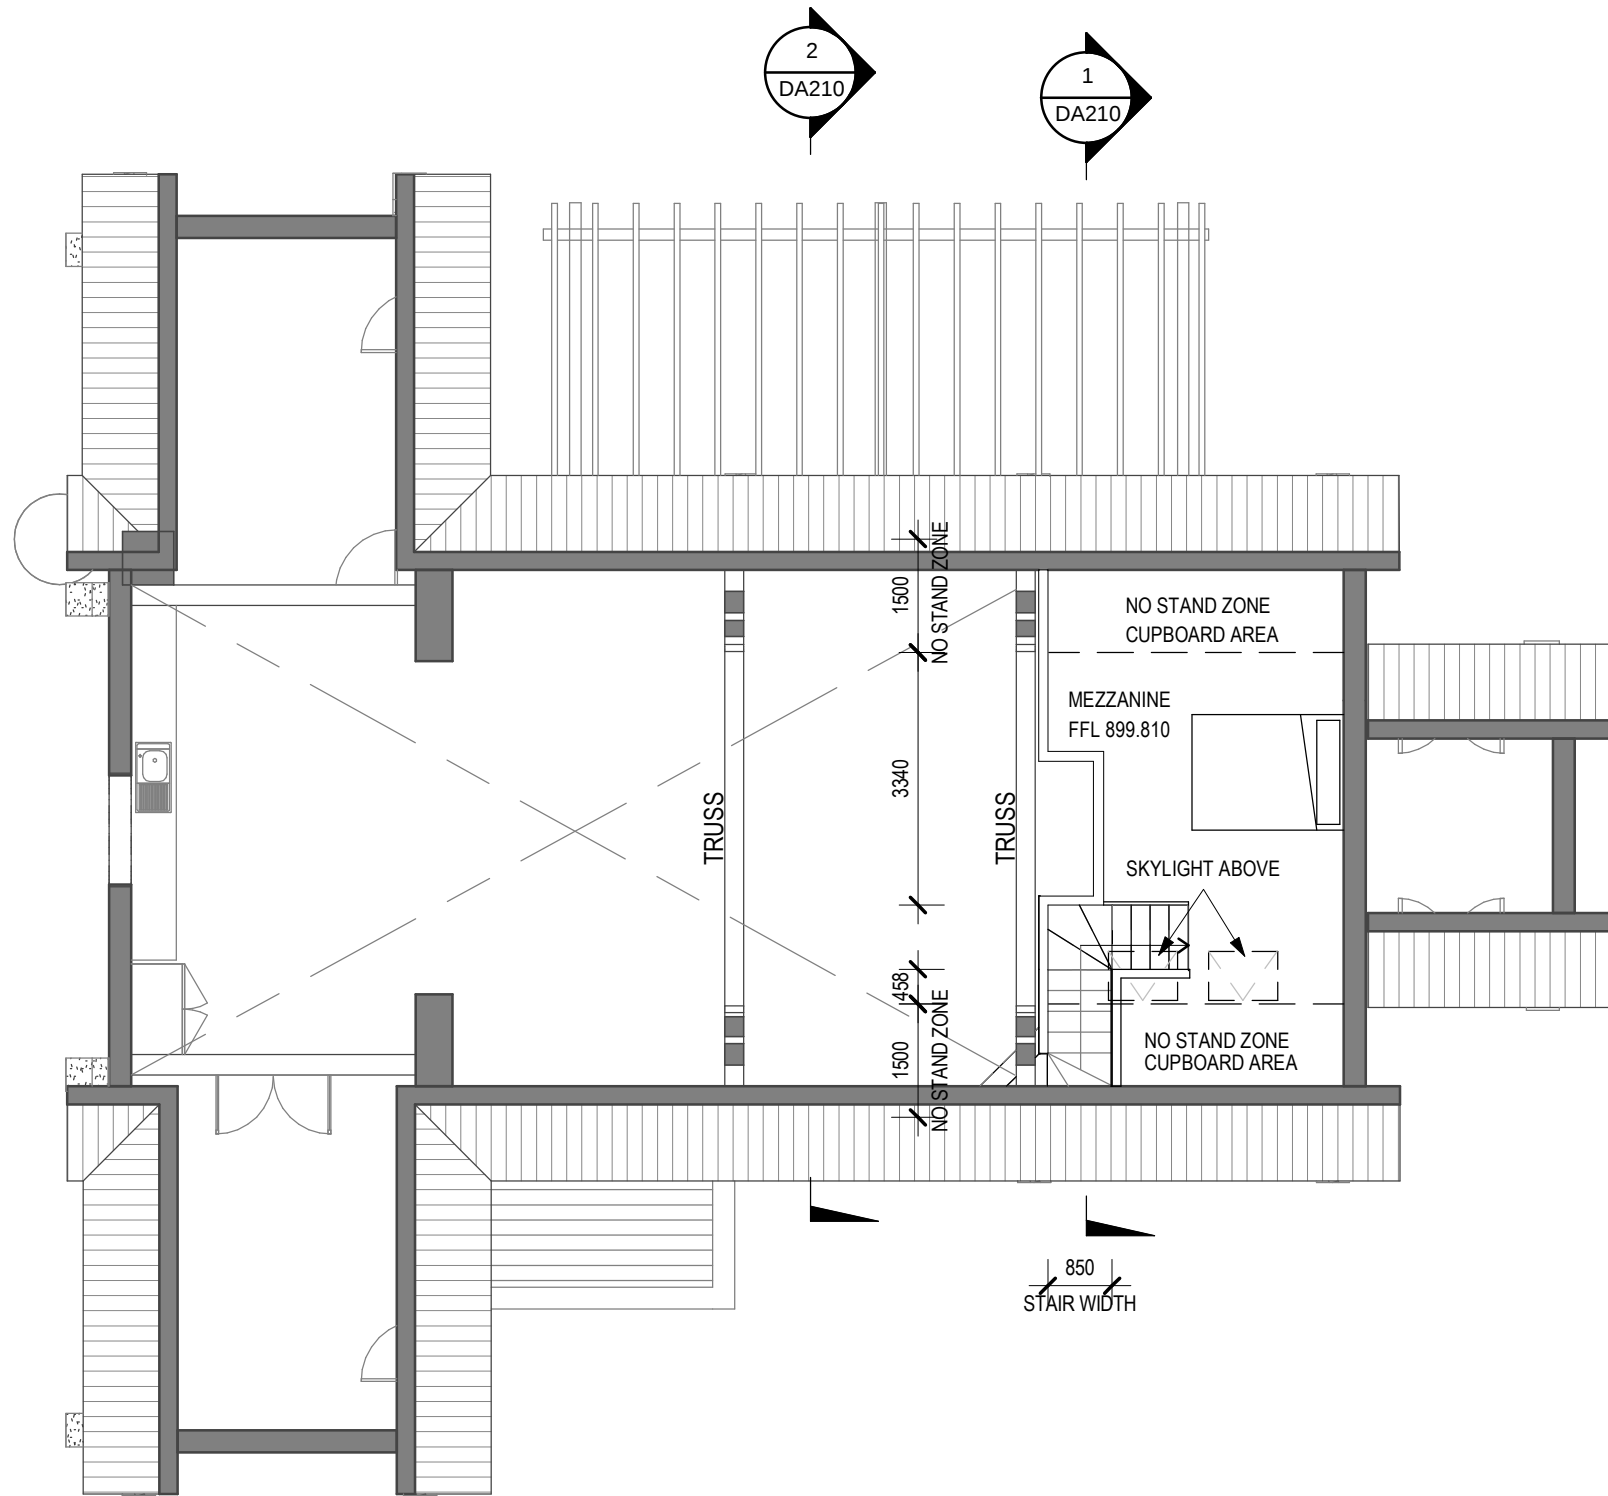

1
DA210

PLAN 1 : 100
MEZZANINE FLOOR PLAN

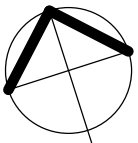

NOTE: DO NOT SCALE OFF DRAWING

AMENDMENTS A 15/03/2024 ISSUED FOR DEVELOPMENT APPROVAL	ARCHITECT EMA A Eric Martin & Associates 10/68 Jardine Street KINGSTON ACT 2604 Ph 02 6260 6395 Fax 02 6260 6413 emaa@emaa.com.au <u>Eric Martin Registered Architect</u> ACT 376 VIC 5150 NSW 5991 WA 1663 QLD 3391	CLIENT SCOTT WALLER & SCOTT MARVEL	PROJECT LAGGAN REUSE OF FORMER CHURCH LOT 1 DP 583482	CADFILE V:\Projects 2023\23187 Laggan Reuse of St Andrew's\H Documentation\23187 Laggan Church.rvt	
			DRAWING TITLE MEZZANINE FLOOR PLAN	SCALE 1:100@A3	DRAWN LN/NP
				DATE 14/03/2024	ISSUE/ REVISION DA A
				CHECKED EM	DWG No 23187-DA102/A


15/03/2024 12:29:19 PM

DEVELOPMENT APPROVAL



1
DA101

ELEVATION 1 : 100
EAST ELEVATION

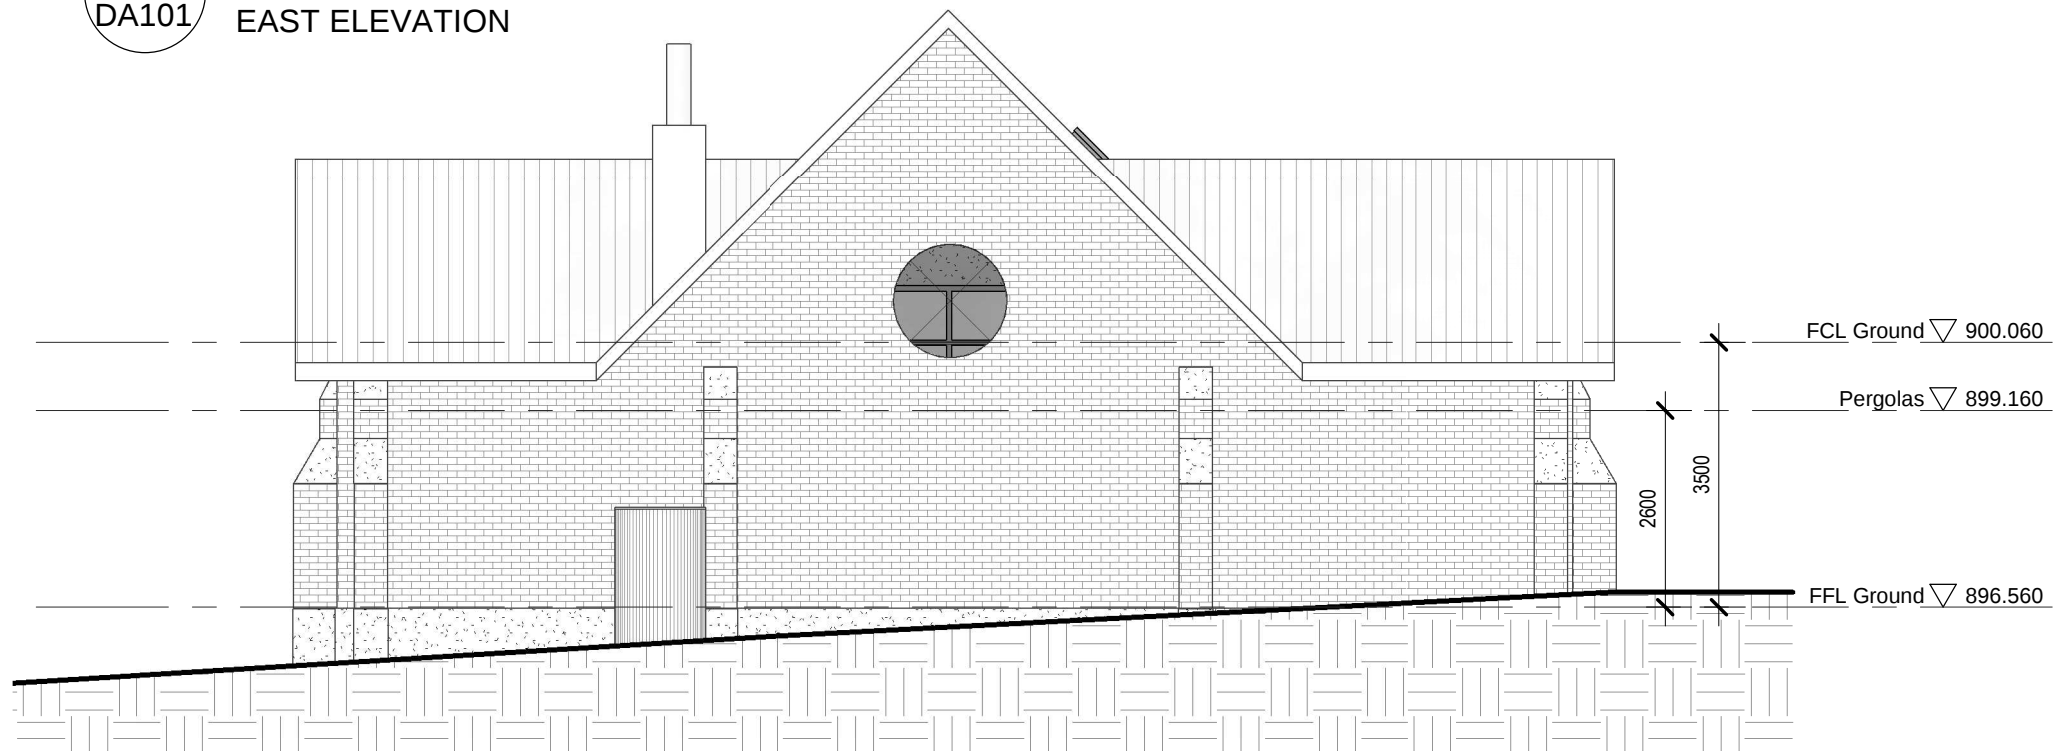

2
DA101

ELEVATION 1 : 100
WEST ELEVATION

NOTE: DO NOT SCALE OFF DRAWING

AMENDMENTS
A 15/03/2024 ISSUED FOR DEVELOPMENT APPROVAL

ARCHITECT
EMA
Eric Martin & Associates
10/68 Jardine Street KINGSTON ACT 2604
Ph 02 6260 6395 Fax 02 6260 6413
emaa@emaa.com.au
Eric Martin Registered Architect
ACT 376 VIC 5150 NSW 5991 WA 1663 QLD 3391

CLIENT
**SCOTT WALLER &
SCOTT MARVEL**


PROJECT
**LAGGAN REUSE OF FORMER CHURCH
LOT 1 DP 583482**

DRAWING
TITLE
ELEVATIONS 1

CADFILE V:\Projects 2023\23187 Laggan Reuse of St Andrew's\H Documentation\23187 Laggan Church.rvt	
SCALE 1:100@A3	DRAWN LN
DATE 19/12/2023	ISSUE/ REVISION DA A
CHECKED EM	DWG No 23187-DA201/A


15/03/2024 12:29:20 PM

DEVELOPMENT APPROVAL

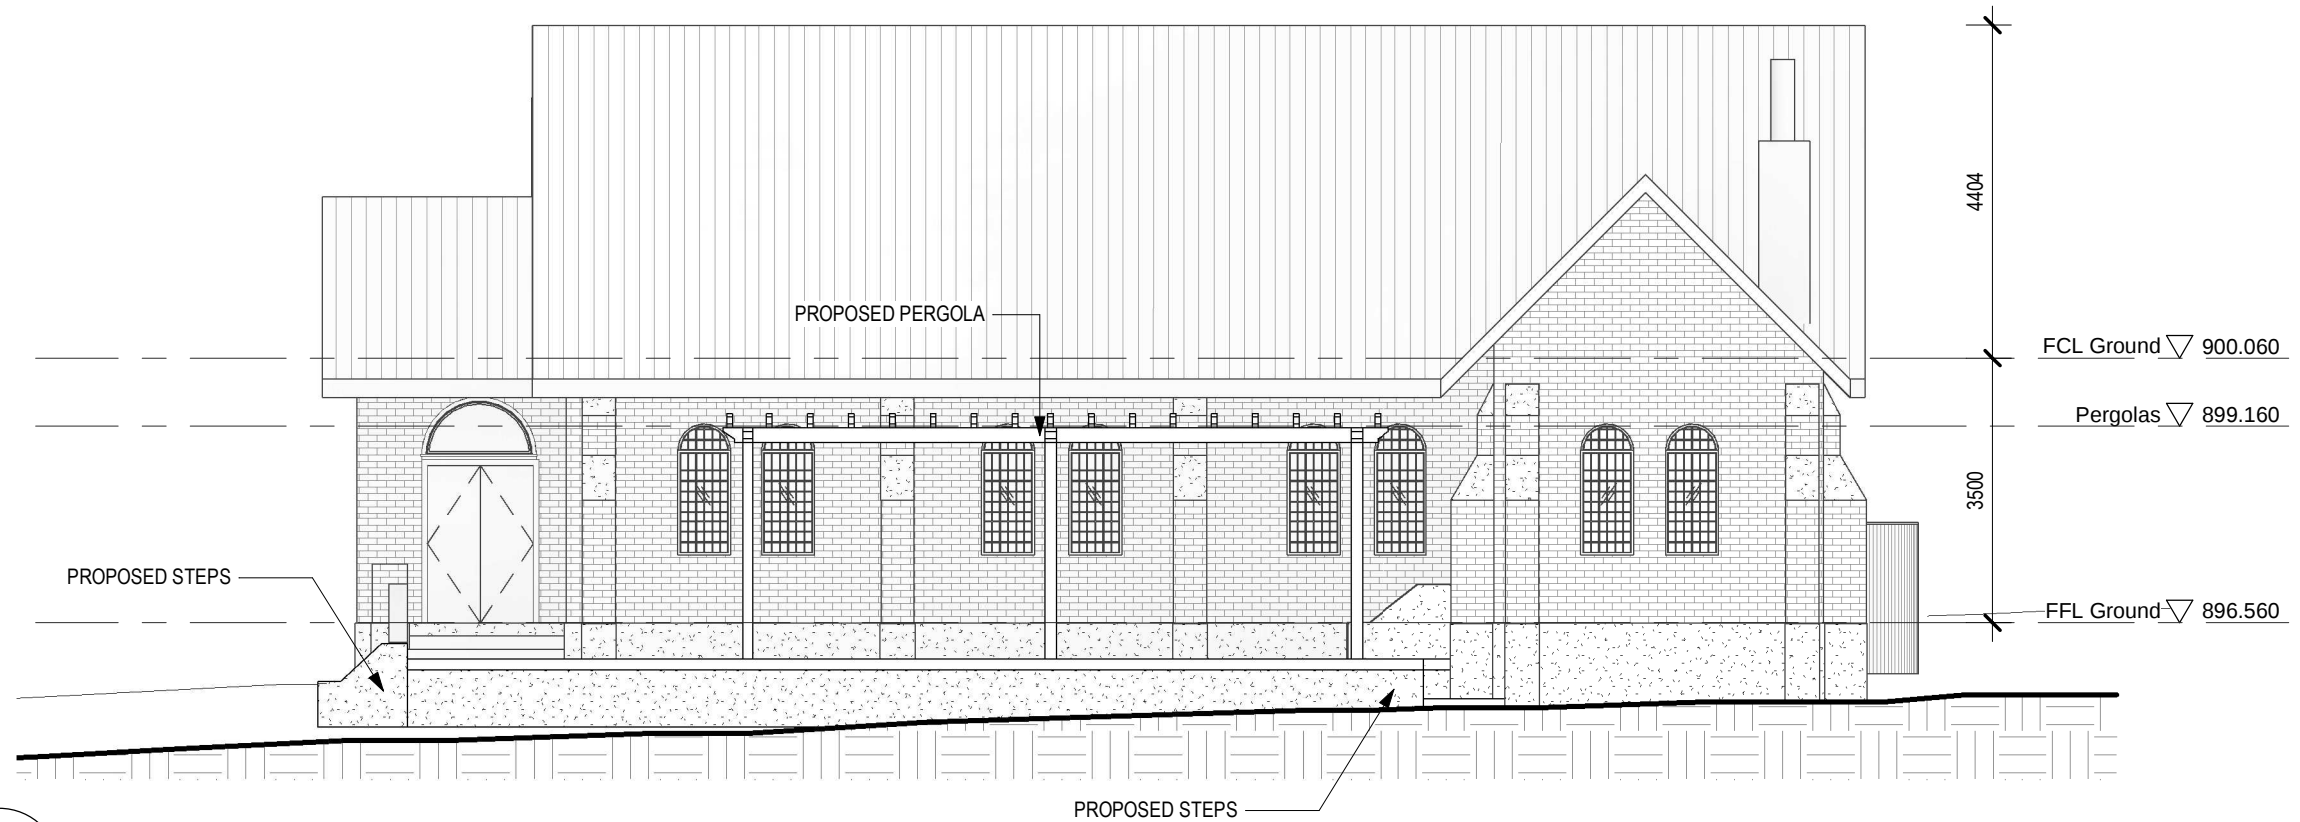


1
DA101

ELEVATION 1 : 100
NORTH ELEVATION

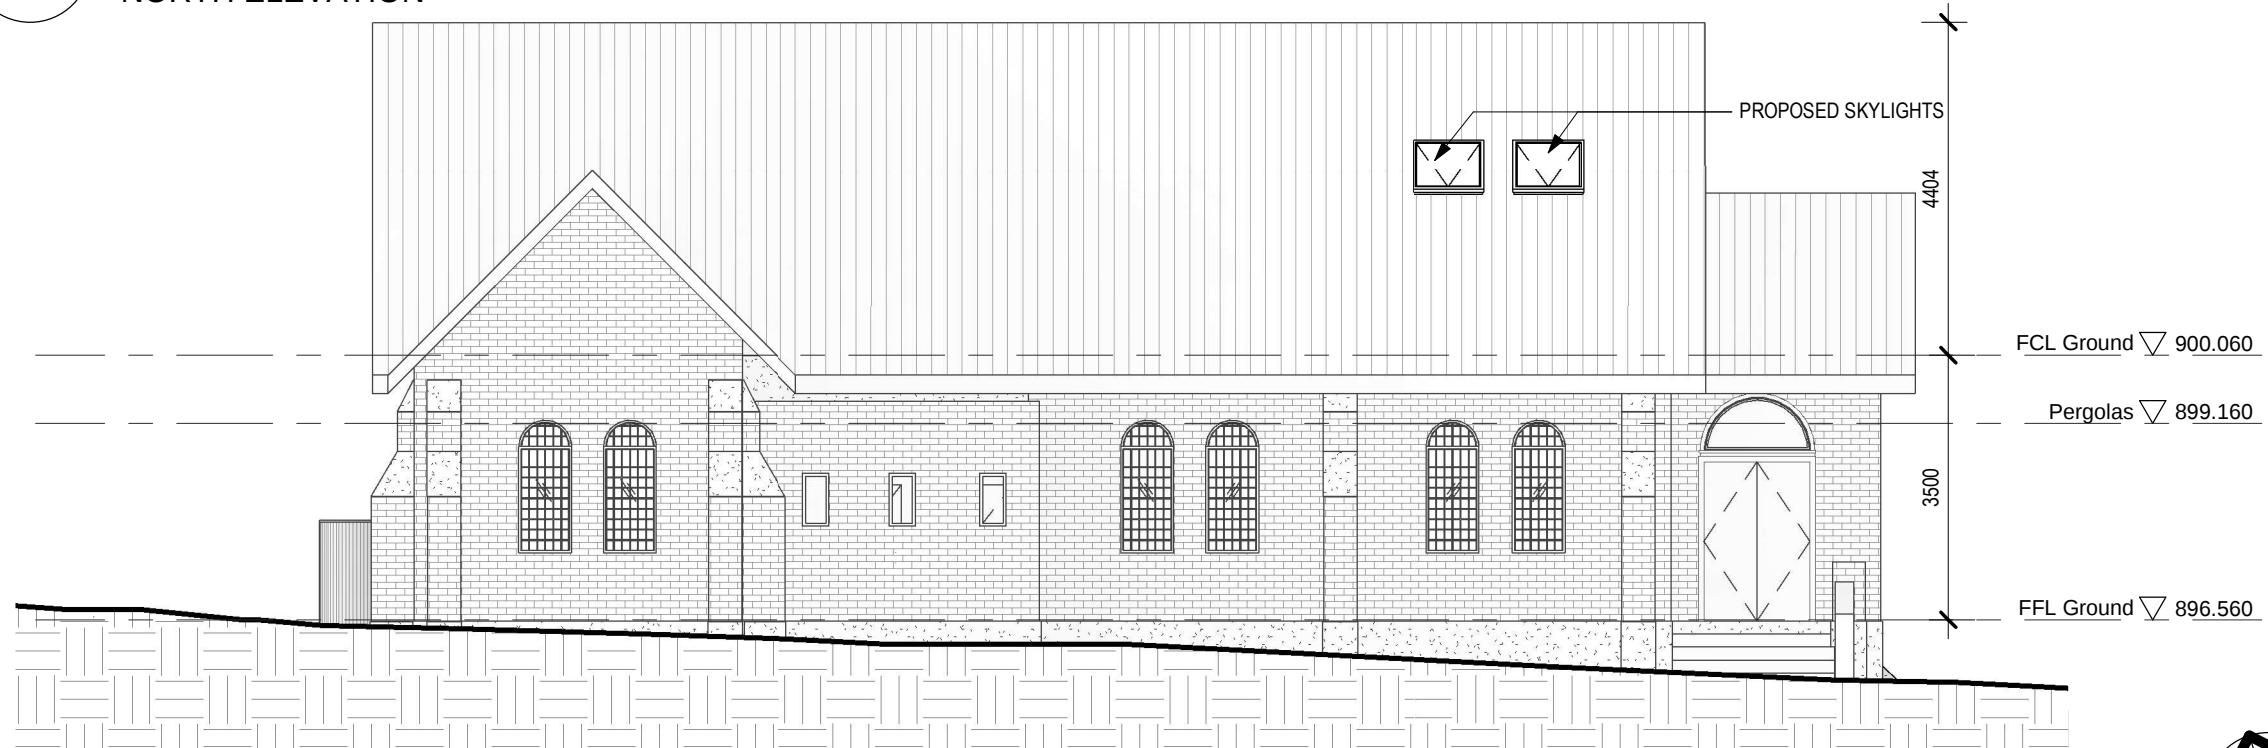

2
DA101

ELEVATION 1 : 100
SOUTH ELEVATION

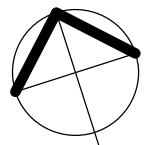

NOTE: DO NOT SCALE OFF DRAWING

AMENDMENTS
A 15/03/2024 ISSUED FOR DEVELOPMENT APPROVAL

ARCHITECT
EMA
Eric Martin & Associates
10/68 Jardine Street KINGSTON ACT 2604
Ph 02 6260 6395 Fax 02 6260 6413
emaa@emaa.com.au
Eric Martin Registered Architect
ACT 376 VIC 5150 NSW 5991 WA 1663 QLD 3391

CLIENT
**SCOTT WALLER &
SCOTT MARVEL**


PROJECT
**LAGGAN REUSE OF FORMER CHURCH
LOT 1 DP 583482**

DRAWING
TITLE
ELEVATIONS 2

CADFILE V:\Projects 2023\23187 Laggan Reuse of St Andrew's\H Documentation\23187 Laggan Church.rvt	
SCALE 1:100@A3	DRAWN LN
DATE 19/12/2023	ISSUE/ REVISION DA A
CHECKED EM	DWG No 23187-DA202/A


15/03/2024 12:29:21 PM

DEVELOPMENT APPROVAL

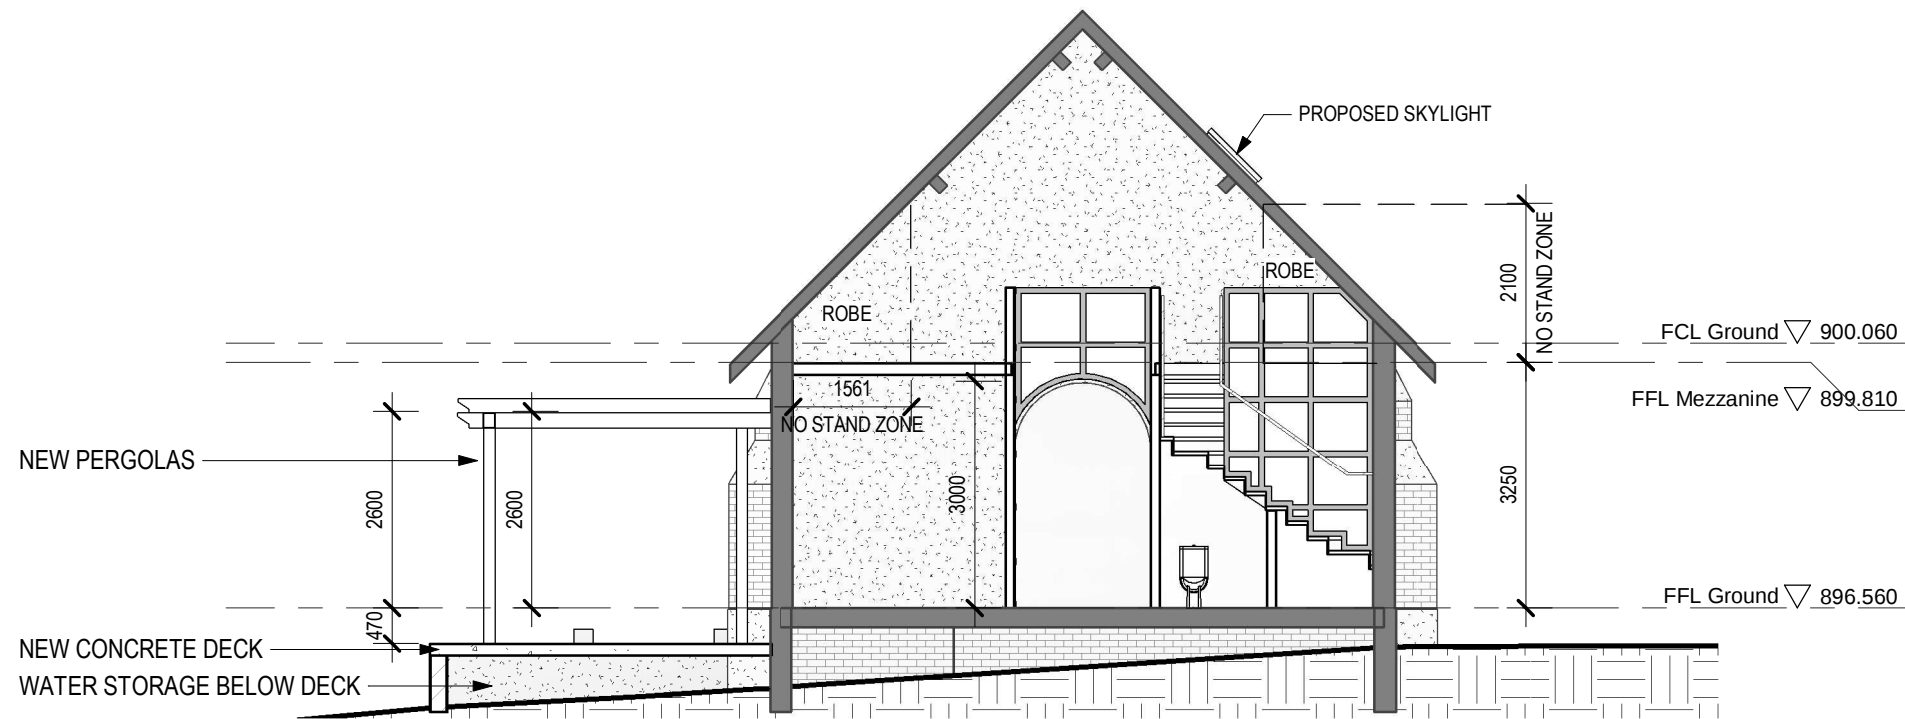

1
DA101

SECTION 1 : 100
Section 1

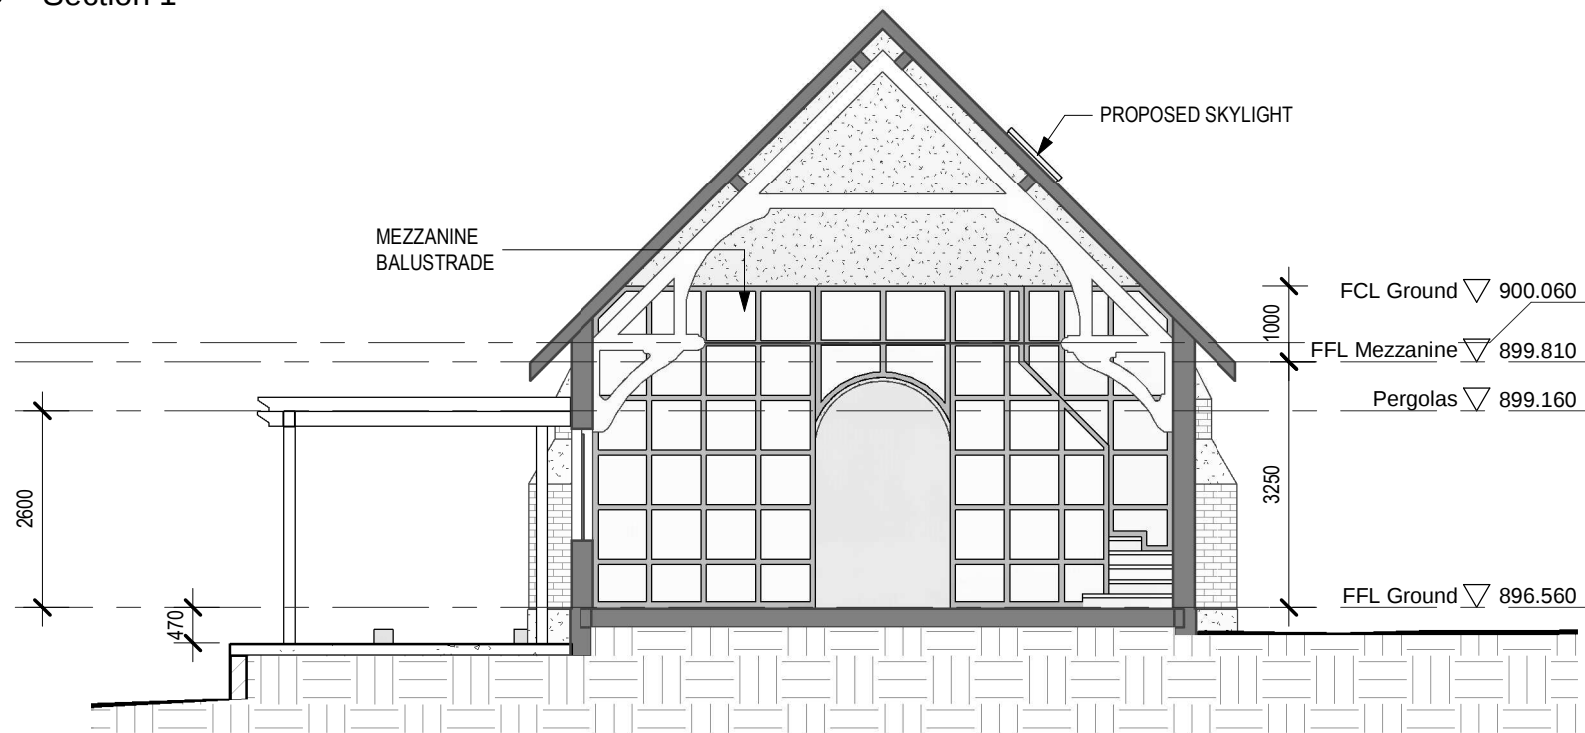

2
DA101

SECTION 1 : 100
Section 2

NOTE: DO NOT SCALE OFF DRAWING

AMENDMENTS
A 15/03/2024 ISSUED FOR DEVELOPMENT APPROVAL

ARCHITECT
EMA
Eric Martin & Associates
10/68 Jardine Street KINGSTON ACT 2604
Ph 02 6260 6395 Fax 02 6260 6413
emaa@emaa.com.au
Eric Martin Registered Architect
ACT 376 VIC 5150 NSW 5991 WA 1663 QLD 3391

CLIENT
**SCOTT WALLER &
SCOTT MARVEL**

PROJECT
**LAGGAN REUSE OF FORMER CHURCH
LOT 1 DP 583482**

DRAWING
TITLE
SECTIONS

CADFILE V:\Projects 2023\23187 Laggan Reuse of St Andrew's\H Documentation\23187 Laggan Church.rvt	
SCALE 1:100@A3	DRAWN LN/NP
DATE 14/03/2024	ISSUE/ REVISION DA A
CHECKED EM	DWG No 23187-DA210/A

15/03/2024 12:29:22 PM

DEVELOPMENT APPROVAL