


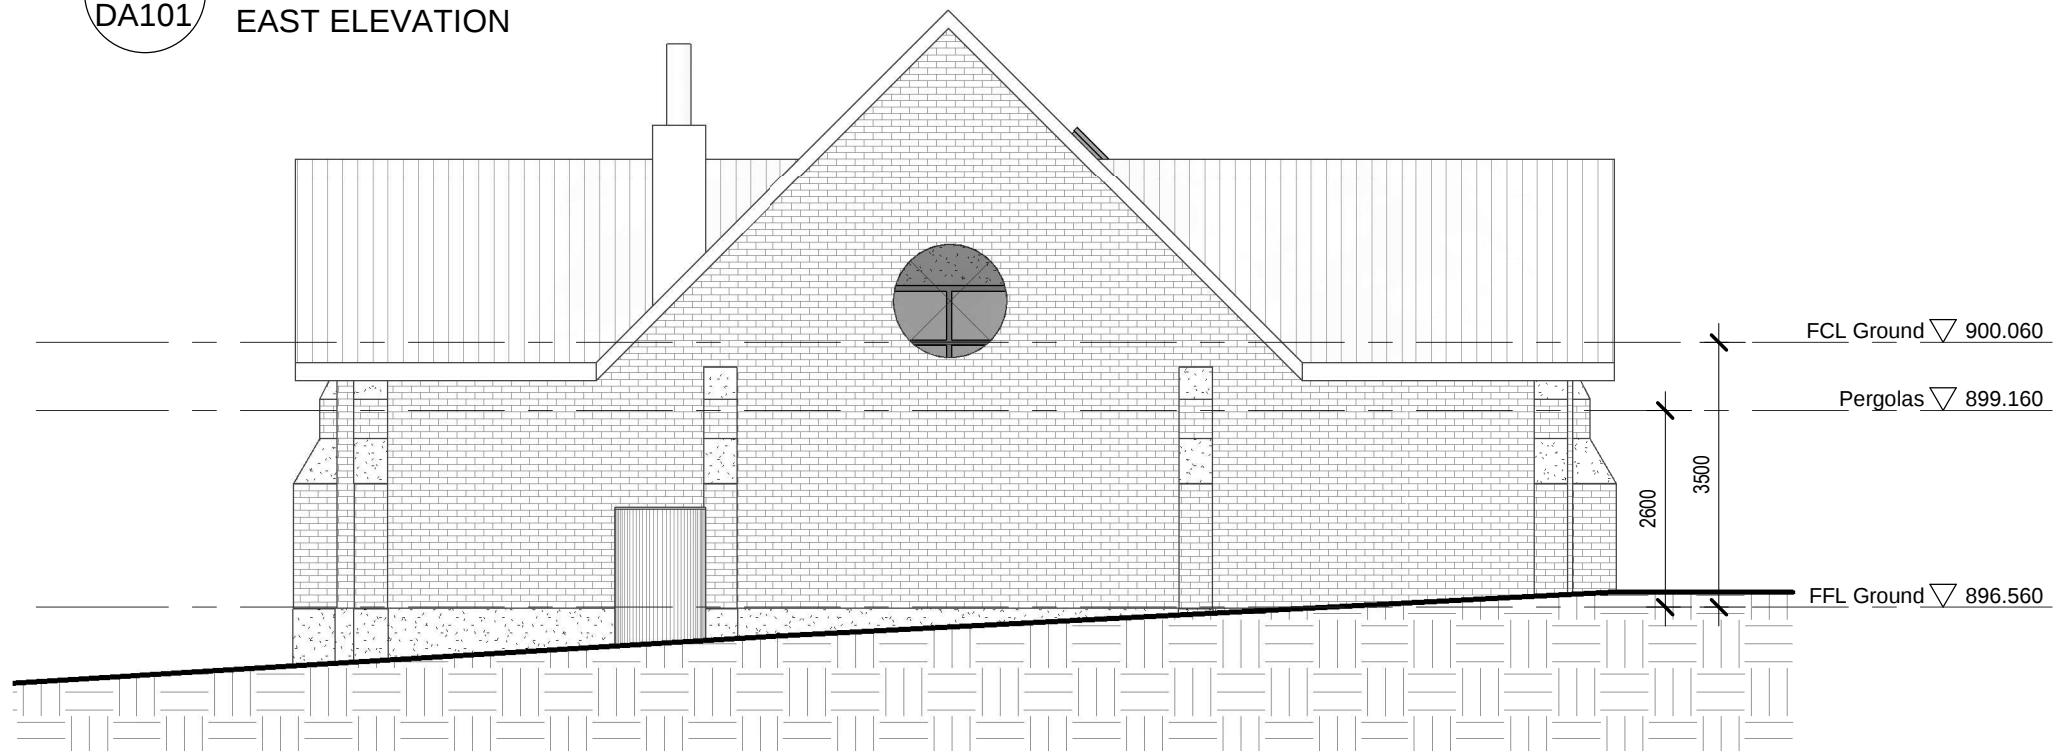

1
DA101

ELEVATION 1 : 100
EAST ELEVATION



2
DA101

ELEVATION 1 : 100
WEST ELEVATION

NOTE: DO NOT SCALE OFF DRAWING

AMENDMENTS
A 15/03/2024 ISSUED FOR DEVELOPMENT APPROVAL

ARCHITECT
EMA
Eric Martin & Associates
10/68 Jardine Street KINGSTON ACT 2604
Ph 02 6260 6395 Fax 02 6260 6413
emaa@emaa.com.au
Eric Martin Registered Architect
ACT 376 VIC 5150 NSW 5991 WA 1663 QLD 3391

CLIENT
**SCOTT WALLER &
SCOTT MARVEL**

PROJECT
**LAGGAN REUSE OF FORMER CHURCH
LOT 1 DP 583482**

DRAWING
TITLE
ELEVATIONS 1

CADFILE V:\Projects 2023\23187 Laggan Reuse of St Andrew's\H Documentation\23187 Laggan Church.rvt	
SCALE 1:100@A3	DRAWN LN
DATE 19/12/2023	ISSUE/ REVISION DA A
CHECKED EM	DWG No 23187-DA201/A

15/03/2024 12:26:06 PM

DEVELOPMENT APPROVAL