



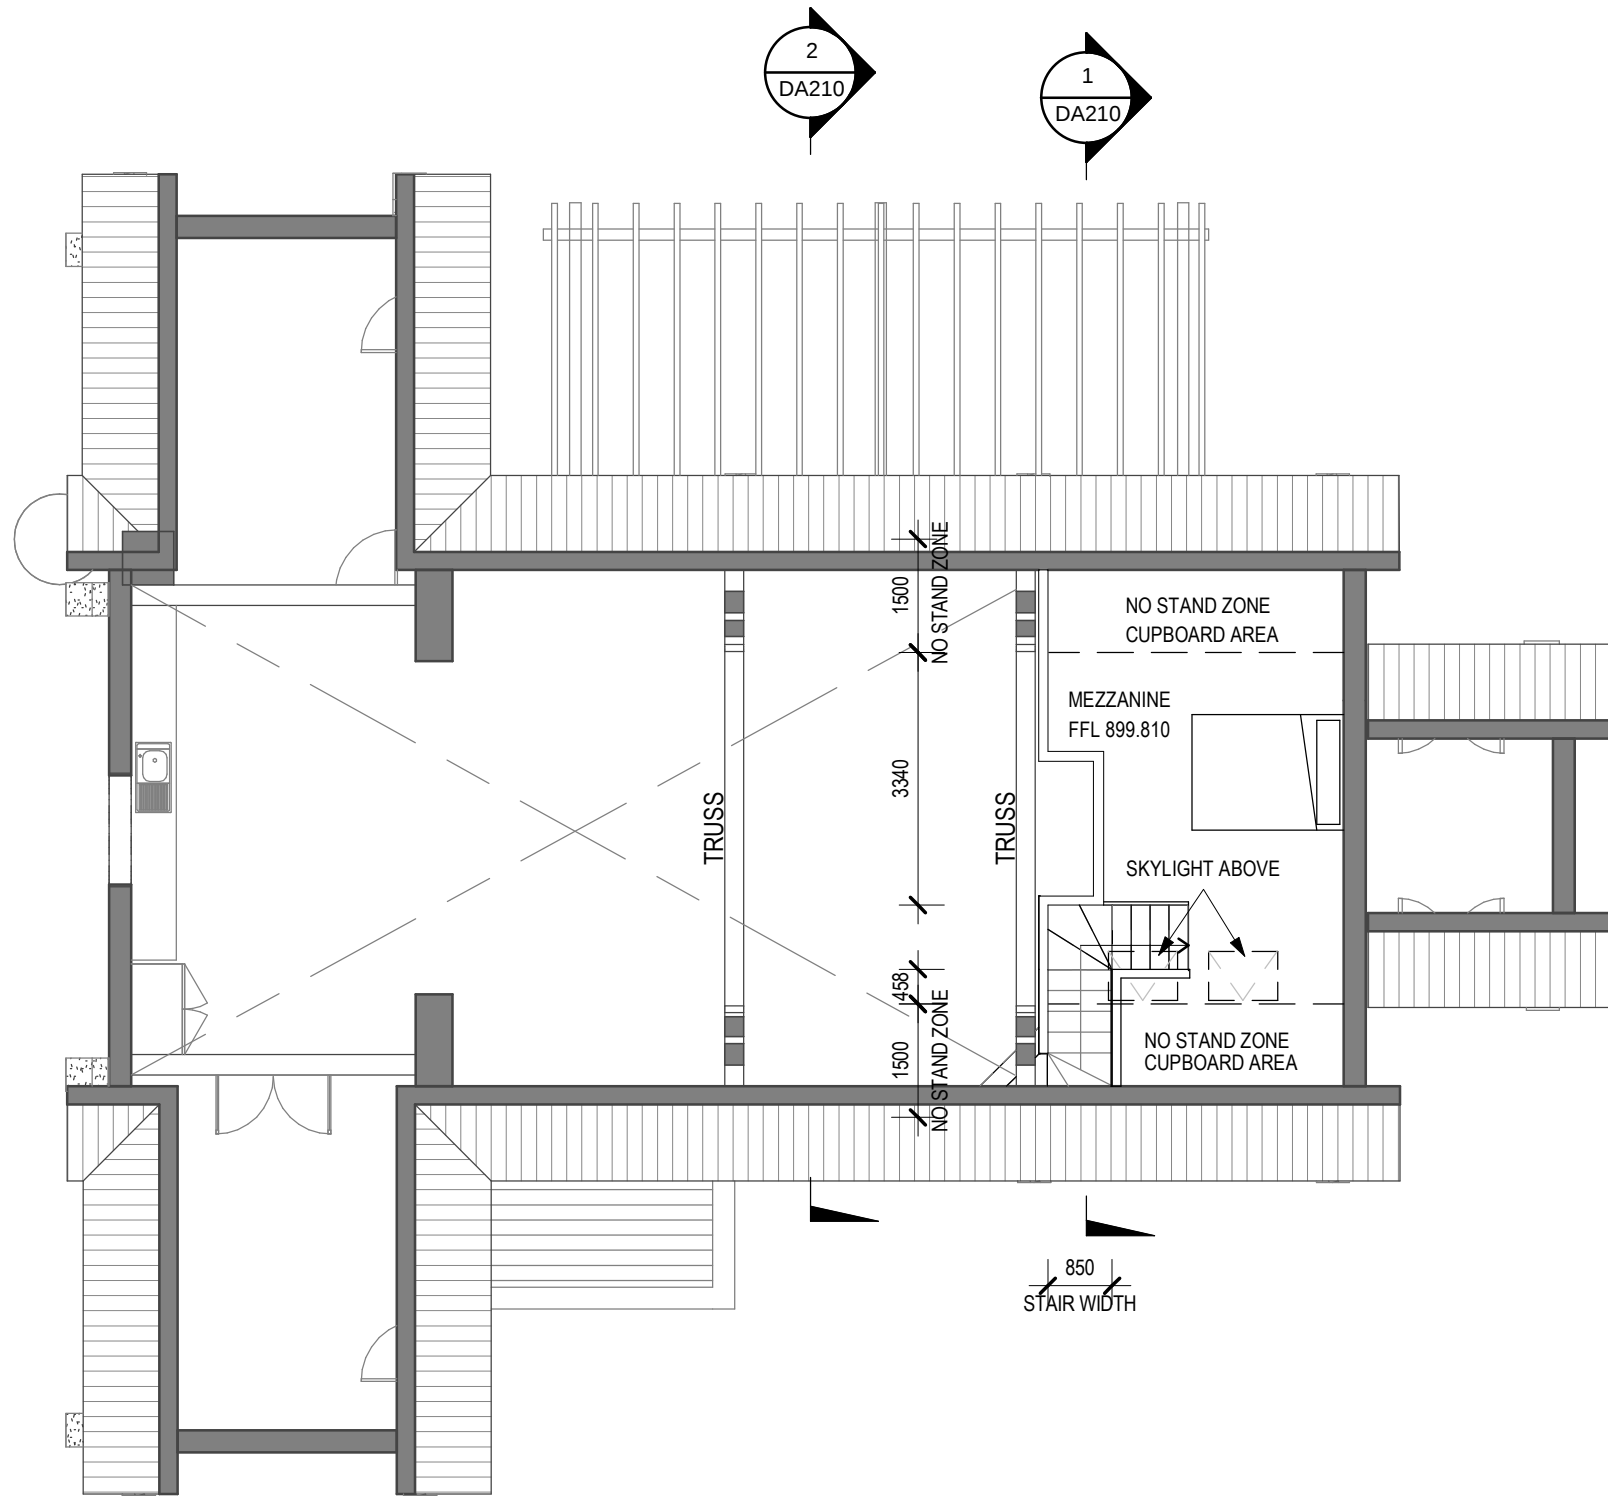

1
DA210

PLAN 1 : 100
MEZZANINE FLOOR PLAN

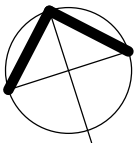

NOTE: DO NOT SCALE OFF DRAWING

AMENDMENTS A 15/03/2024 ISSUED FOR DEVELOPMENT APPROVAL	ARCHITECT EMA A Eric Martin & Associates 10/68 Jardine Street KINGSTON ACT 2604 Ph 02 6260 6395 Fax 02 6260 6413 emaa@emaa.com.au <u>Eric Martin Registered Architect</u> ACT 376 VIC 5150 NSW 5991 WA 1663 QLD 3391	CLIENT SCOTT WALLER & SCOTT MARVEL	PROJECT LAGGAN REUSE OF FORMER CHURCH LOT 1 DP 583482	CADFILE V:\Projects 2023\23187 Laggan Reuse of St Andrew's\H Documentation\23187 Laggan Church.rvt	
			SCALE 1:100@A3	DRAWN LN/NP	
			DATE 14/03/2024	ISSUE/ REVISION DA A	
			CHECKED EM	DWG No 23187-DA102/A	
			DRAWING TITLE MEZZANINE FLOOR PLAN		

15/03/2024 12:26:04 PM

DEVELOPMENT APPROVAL