



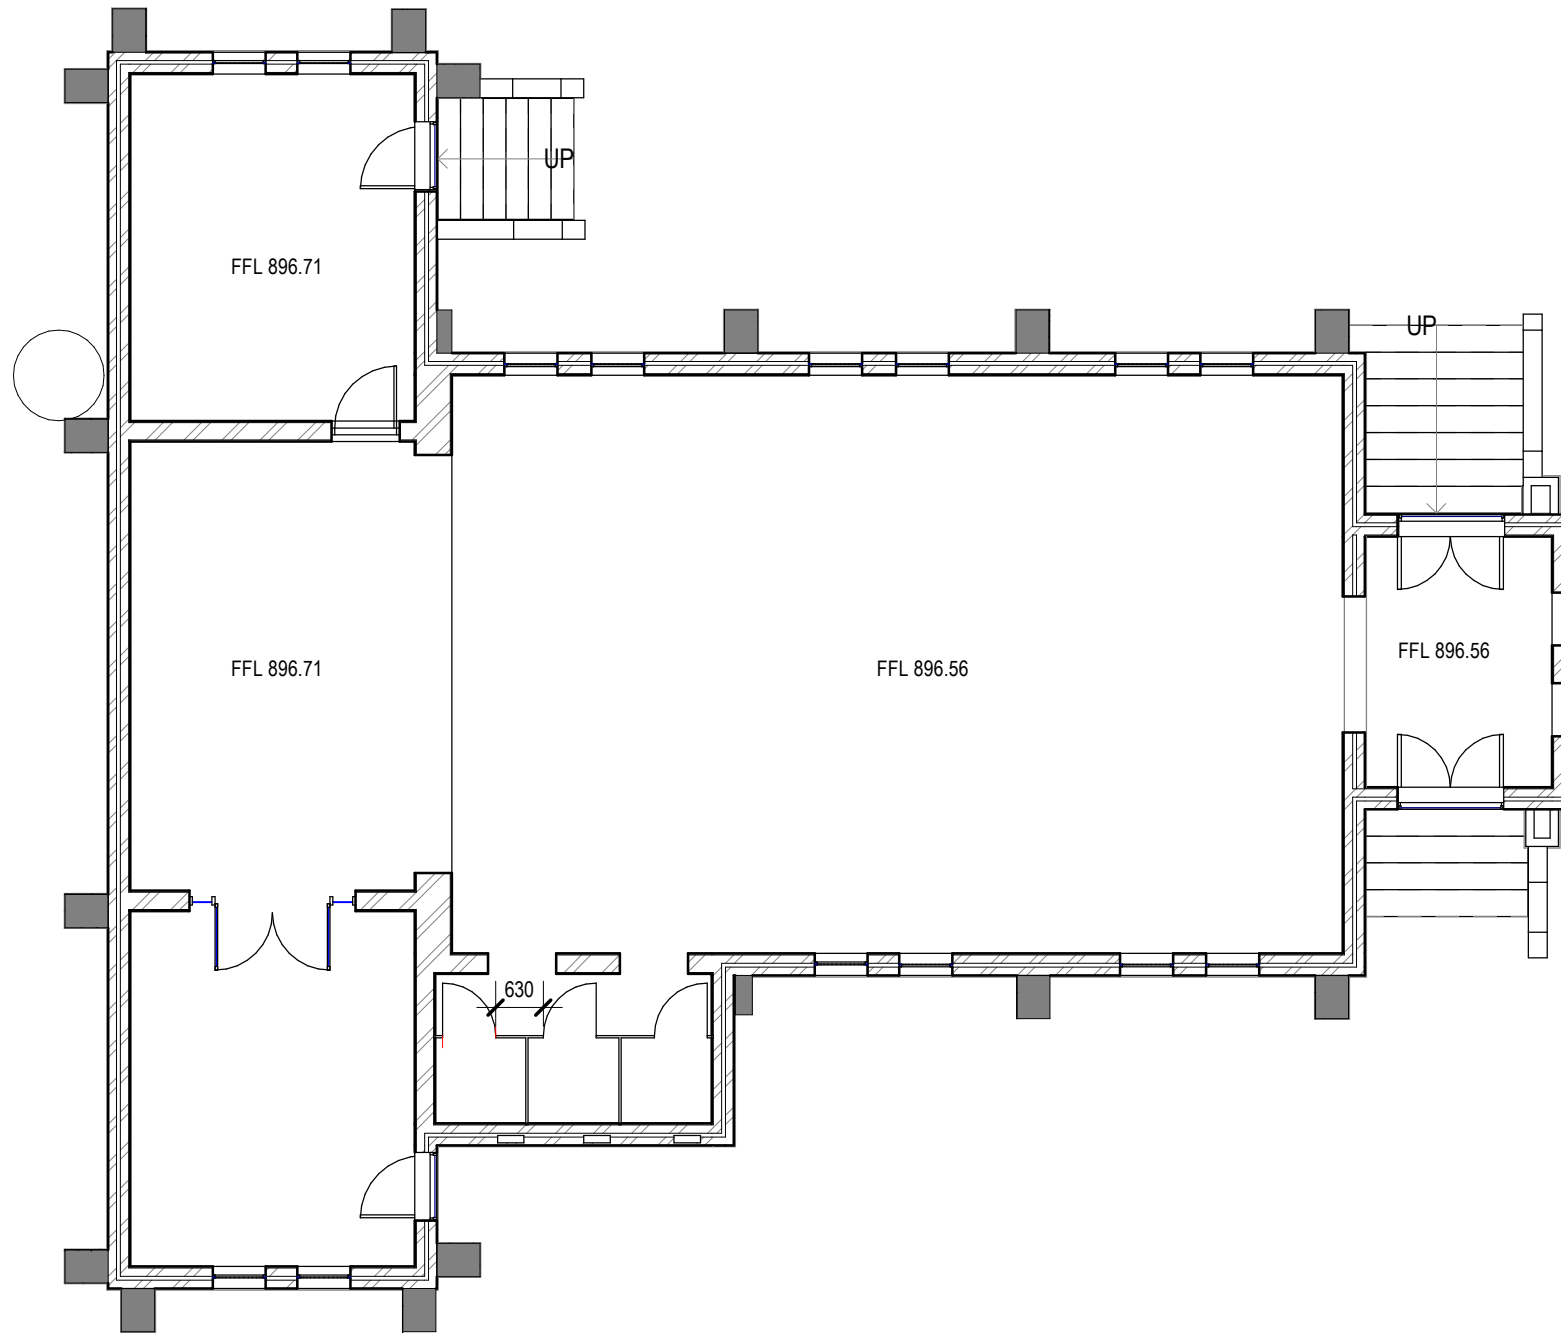

1 PLAN 1 : 100
DA201 EXISTING FLOOR PLAN

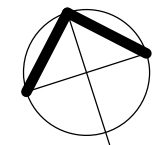

NOTE: DO NOT SCALE OFF DRAWING

AMENDMENTS A 15/03/2024 ISSUED FOR DEVELOPMENT APPROVAL	ARCHITECT EMAA Eric Martin & Associates 10/68 Jardine Street KINGSTON ACT 2604 Ph 02 6260 6395 Fax 02 6260 6413 emaa@emaa.com.au Eric Martin Registered Architect ACT 376 VIC 5150 NSW 5991 WA 1663 QLD 3391	CLIENT SCOTT WALLER & SCOTT MARVEL	PROJECT LAGGAN REUSE OF FORMER CHURCH LOT 1 DP 583482 DRAWING TITLE EXISTING FLOOR PLAN	CADFILE V:\Projects 2023\23187 Laggan Reuse of St Andrew's\H Documentation\23187 Laggan Church.rvt	
				SCALE 1:100@A3	DRAWN LN/NP
				DATE 14/03/2024	ISSUE/ REVISION DA A
				CHECKED EM	DWG No 23187-DA010/A

15/03/2024 12:26:01 PM

DEVELOPMENT APPROVAL