

15/03/2024 12:26:03 PM

1
DA201

PLAN

1 : 100

GROUND FLOOR PLAN

AMENDMENTS
A 15/03/2024 ISSUED FOR DEVELOPMENT APPROVAL

ARCHITECT
EMA
Eric Martin & Associates
10/68 Jardine Street KINGSTON ACT 2604
Ph 02 6260 6395 Fax 02 6260 6413
emaa@emaa.com.au
Eric Martin Registered Architect
ACT 376 VIC 5150 NSW 5991 WA 1663 QLD 3391


CLIENT
**SCOTT WALLER &
SCOTT MARVEL**

PROJECT
**LAGGAN REUSE OF FORMER CHURCH
LOT 1 DP 583482**

DRAWING
TITLE
GROUND FLOOR PLAN

CADFILE V:\Projects 2023\23187 Laggan Reuse of St Andrew's\H Documentation\23187 Laggan Church.rvt	
SCALE 1:100@A3	DRAWN LN/NP
DATE 14/03/2024	ISSUE/ REVISION DA A
CHECKED EM	DWG No 23187-DA101/A

NOTE: DO NOT SCALE OFF DRAWING

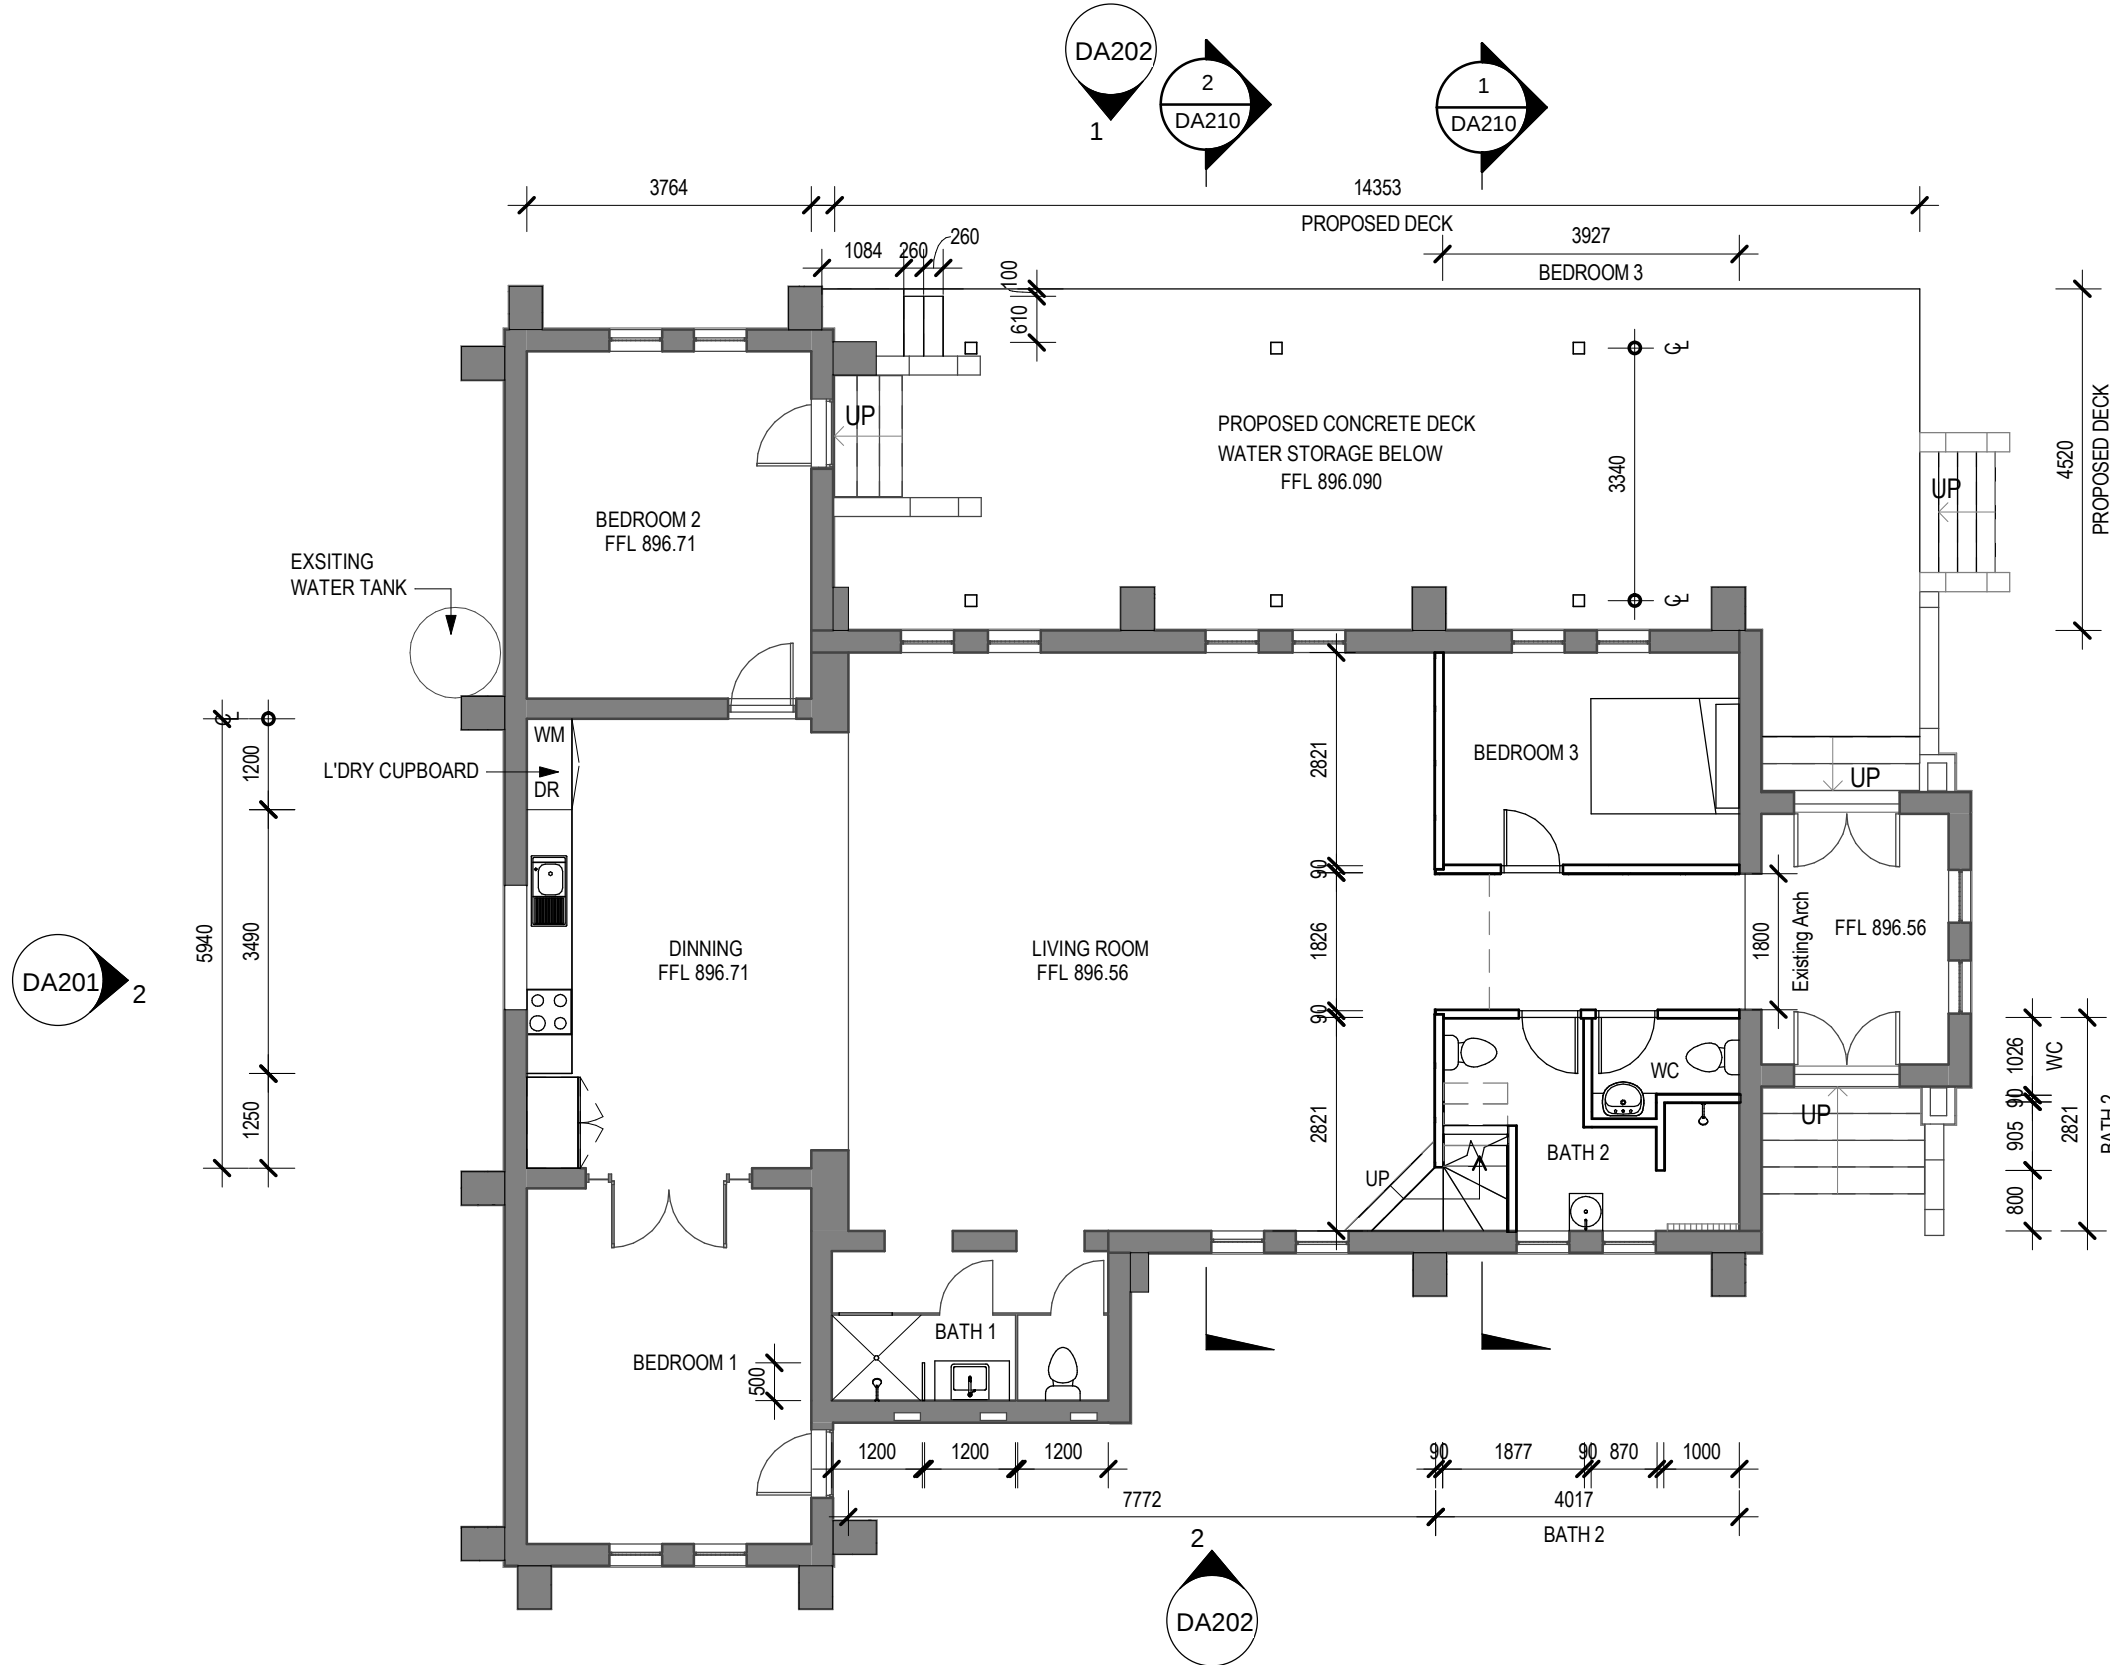

DEVELOPMENT APPROVAL