



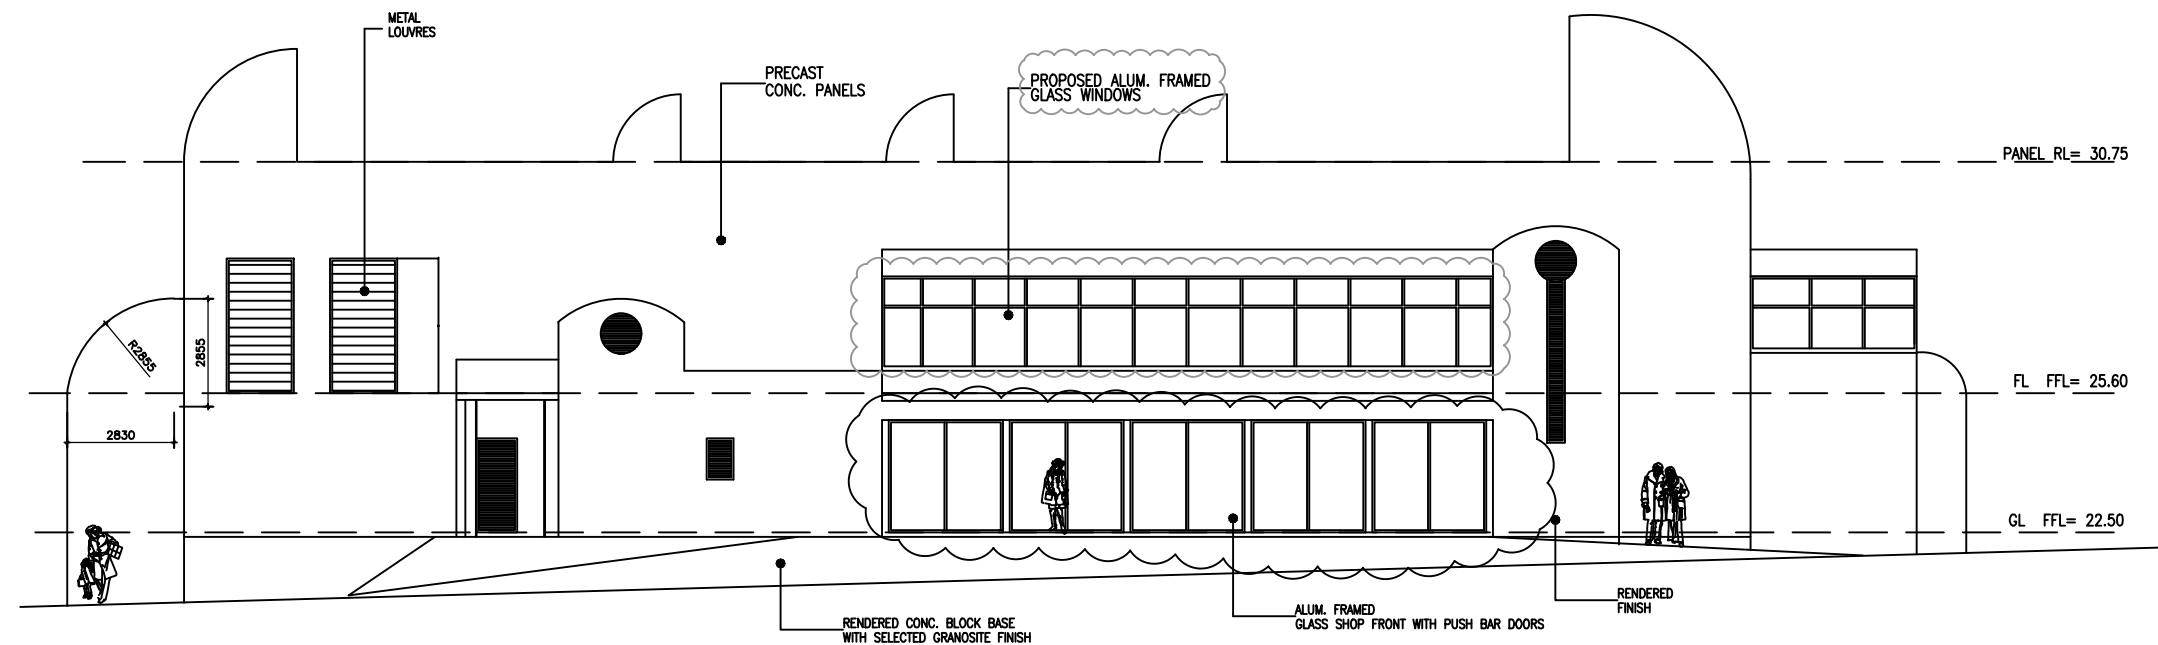

SOUTH-WEST ELEVATION

Scale 1:100

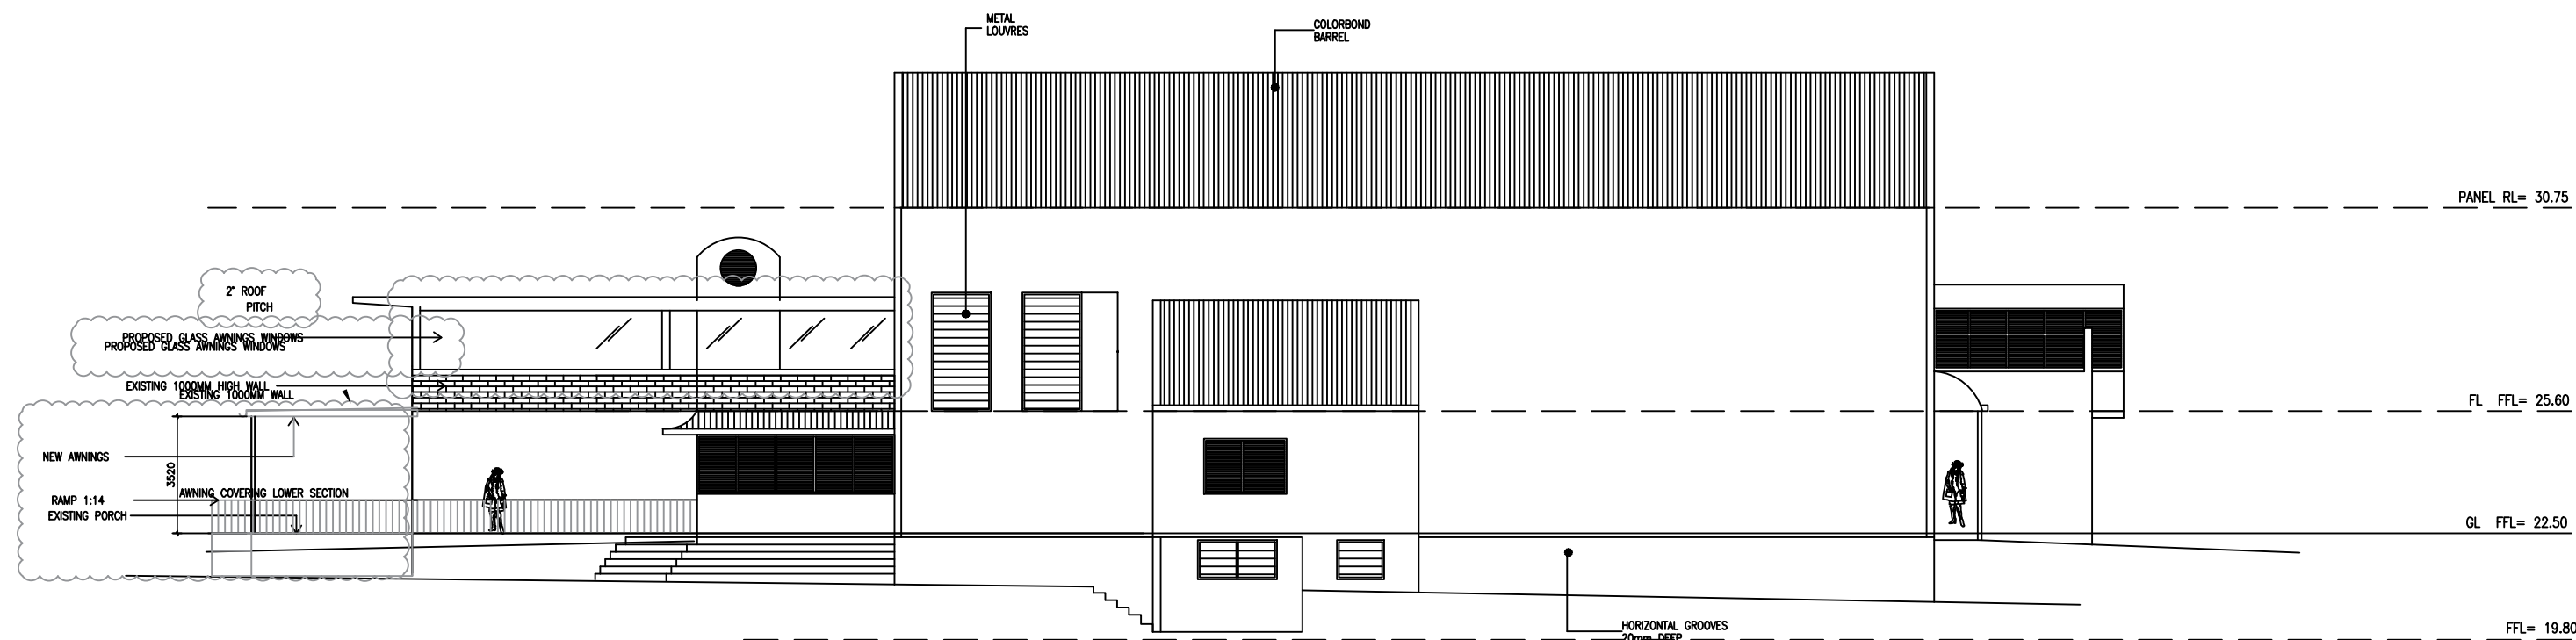

NORTH-WEST ELEVATION

Scale 1:100

NOTES:

- This drawing is copyright and the property of DEZKON
- Larger scale drawings and written dimensions take preference.
- Do not scale from drawings, all dimensions to be verified on site before commencement of work.
- All discrepancies to be brought to the attention of the author.

		AMENDED		Project No.: 5 251A	
				Scale : 1:200	
				Architect : BJ	
				Checked : JY	
1	7.9.16	Amended Clouded enclosed area	BJ		Approved : OK
No	Date	Revision	By	Rev.	

Client: National Sports Club

Project: Australian National Sports Club

Drawing Title: ELEVATIONS



DEZKON

5/12-14 Lancaster Ave Punchbowl
NSW AUSTRALIA

Telephone: 0415 228660

email: aakta1@hotmail.com