


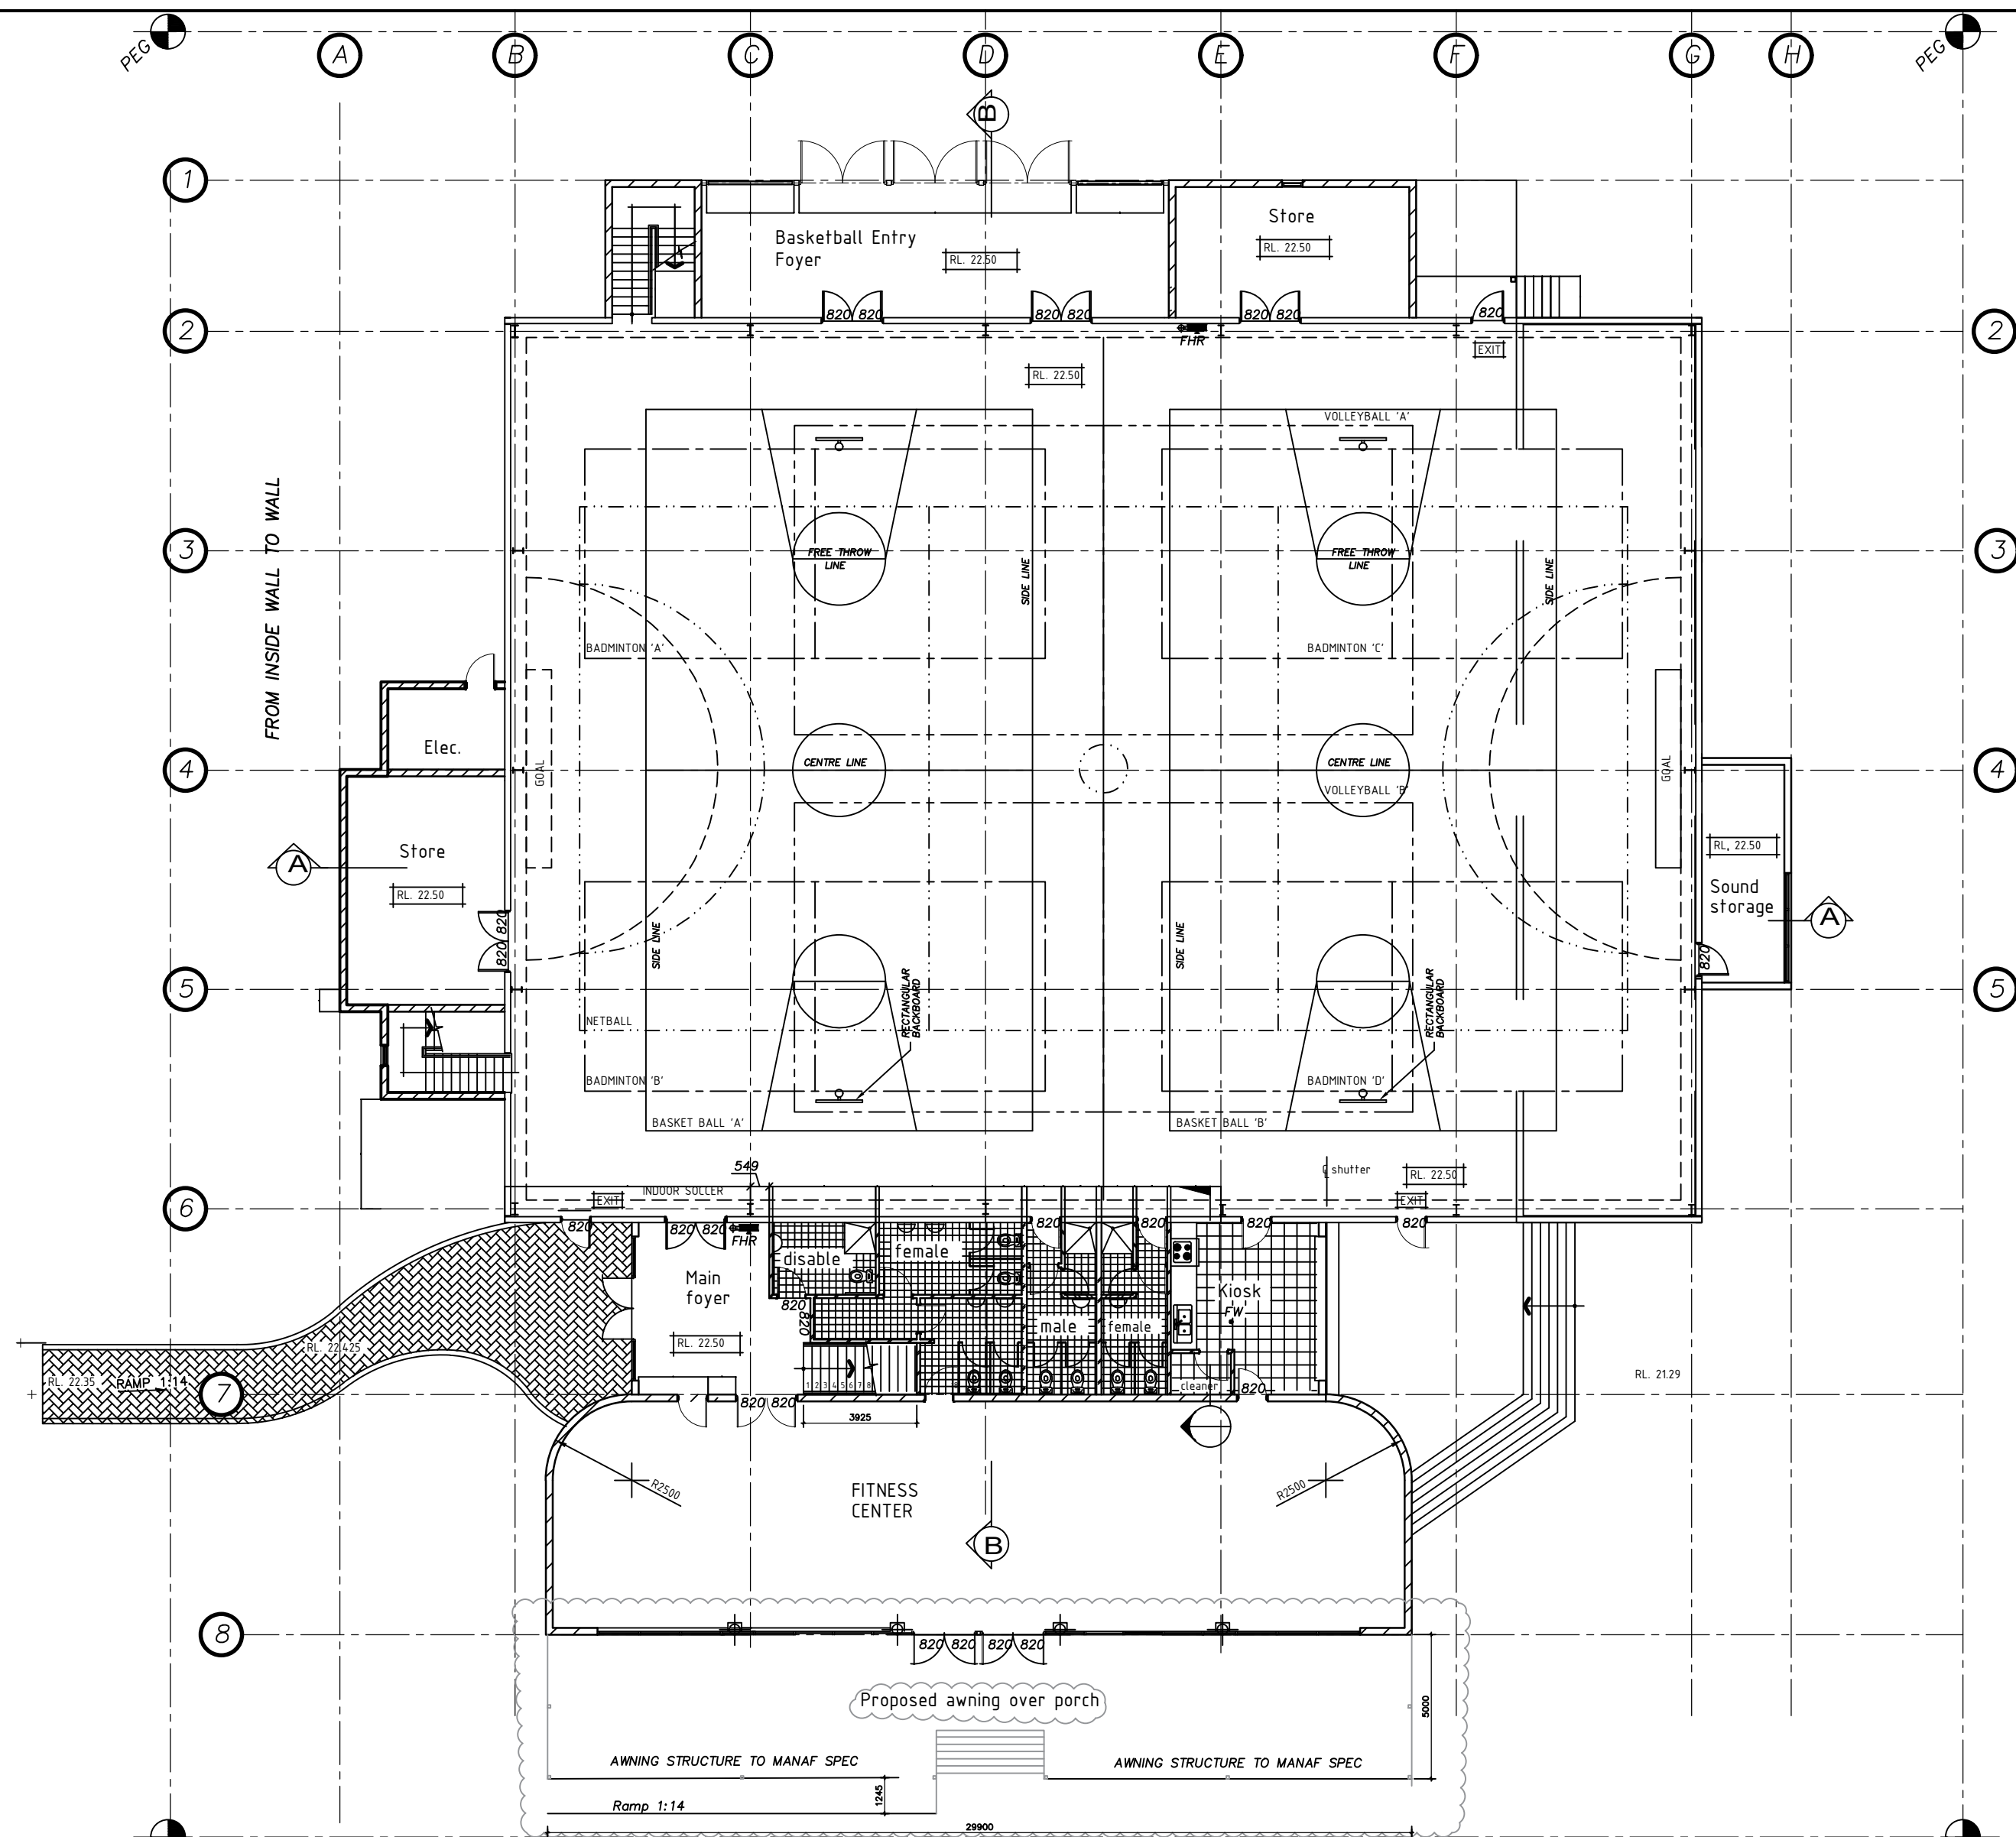

NOTES:

- This drawing is copyright and the property of DEZKON
- Larger scale drawings and written dimensions take preference.
- Do not scale from drawings, all dimensions to be verified on site before commencement of work.

- All discrepancies to be brought to the attention of the author.

		AMENDED	Project No.:	5 251A
			Scale :	1:200
			Architect :	BJ
			Checked :	JY
1	7.9.16	Amended Clouded enclosed area	By	BJ
No	Date	Revision	By	

Client:	National Sports Club
Project:	Australian National Sports Club
Drawing Title:	FLOOR PLAN



DEZKON

5/12-14 Lancaster Ave Punchbowl
NSW AUSTRALIA

Telephone: 0415 228660

email: aakta1@hotmail.com