



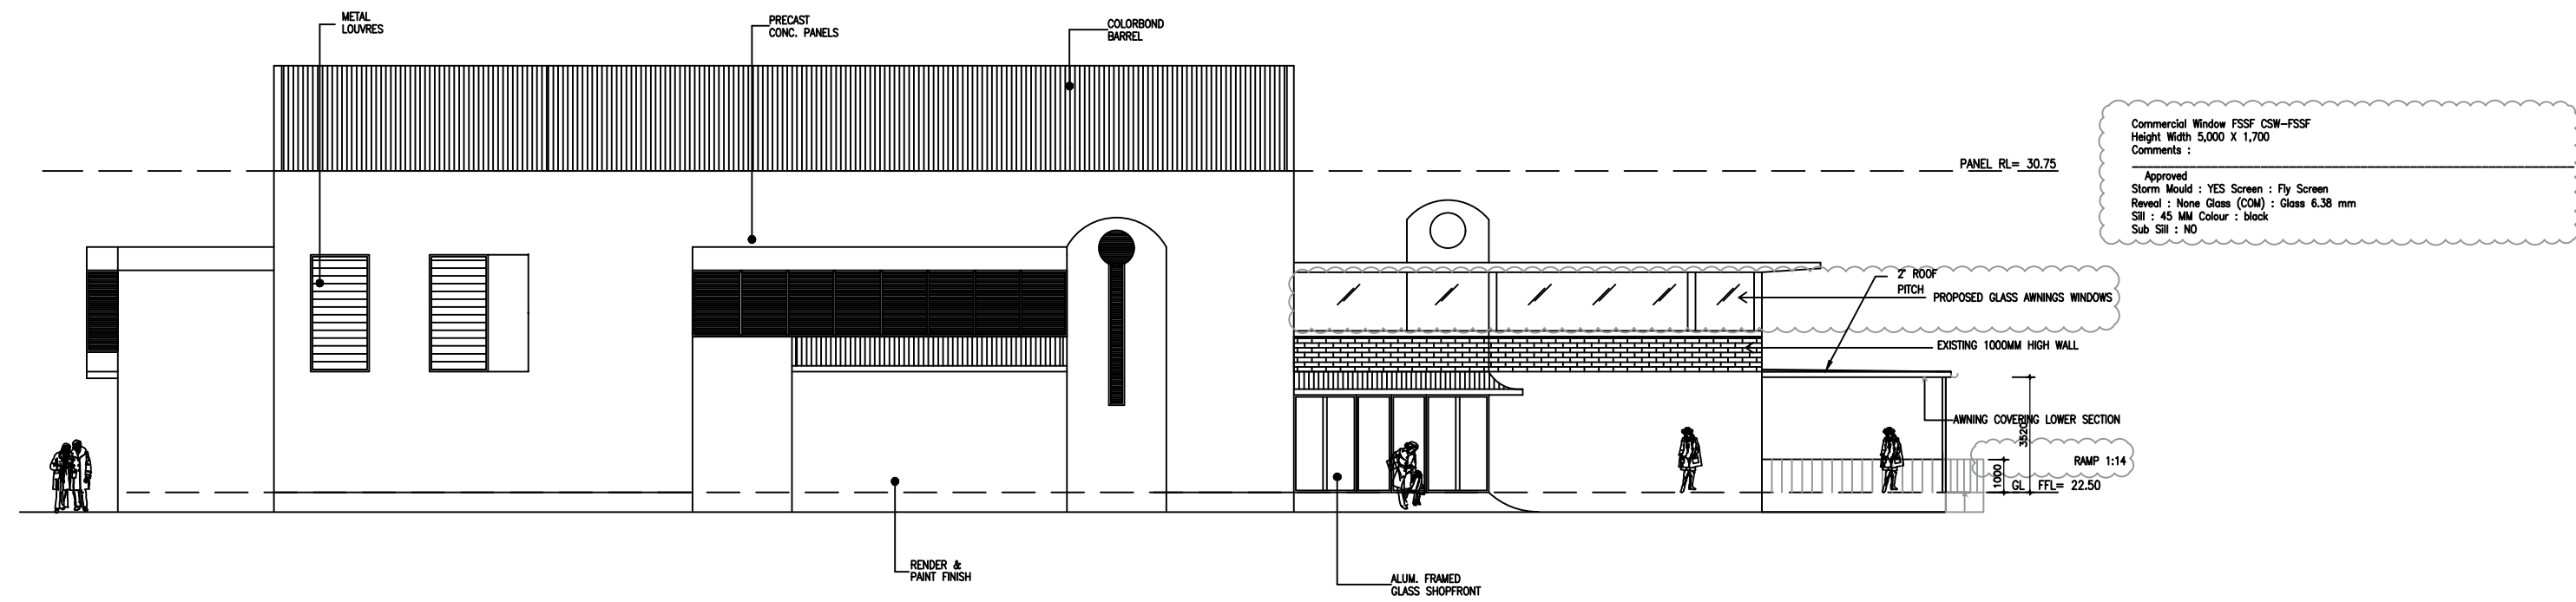

SOUTH-EAST ELEVATION
Scale 1:100

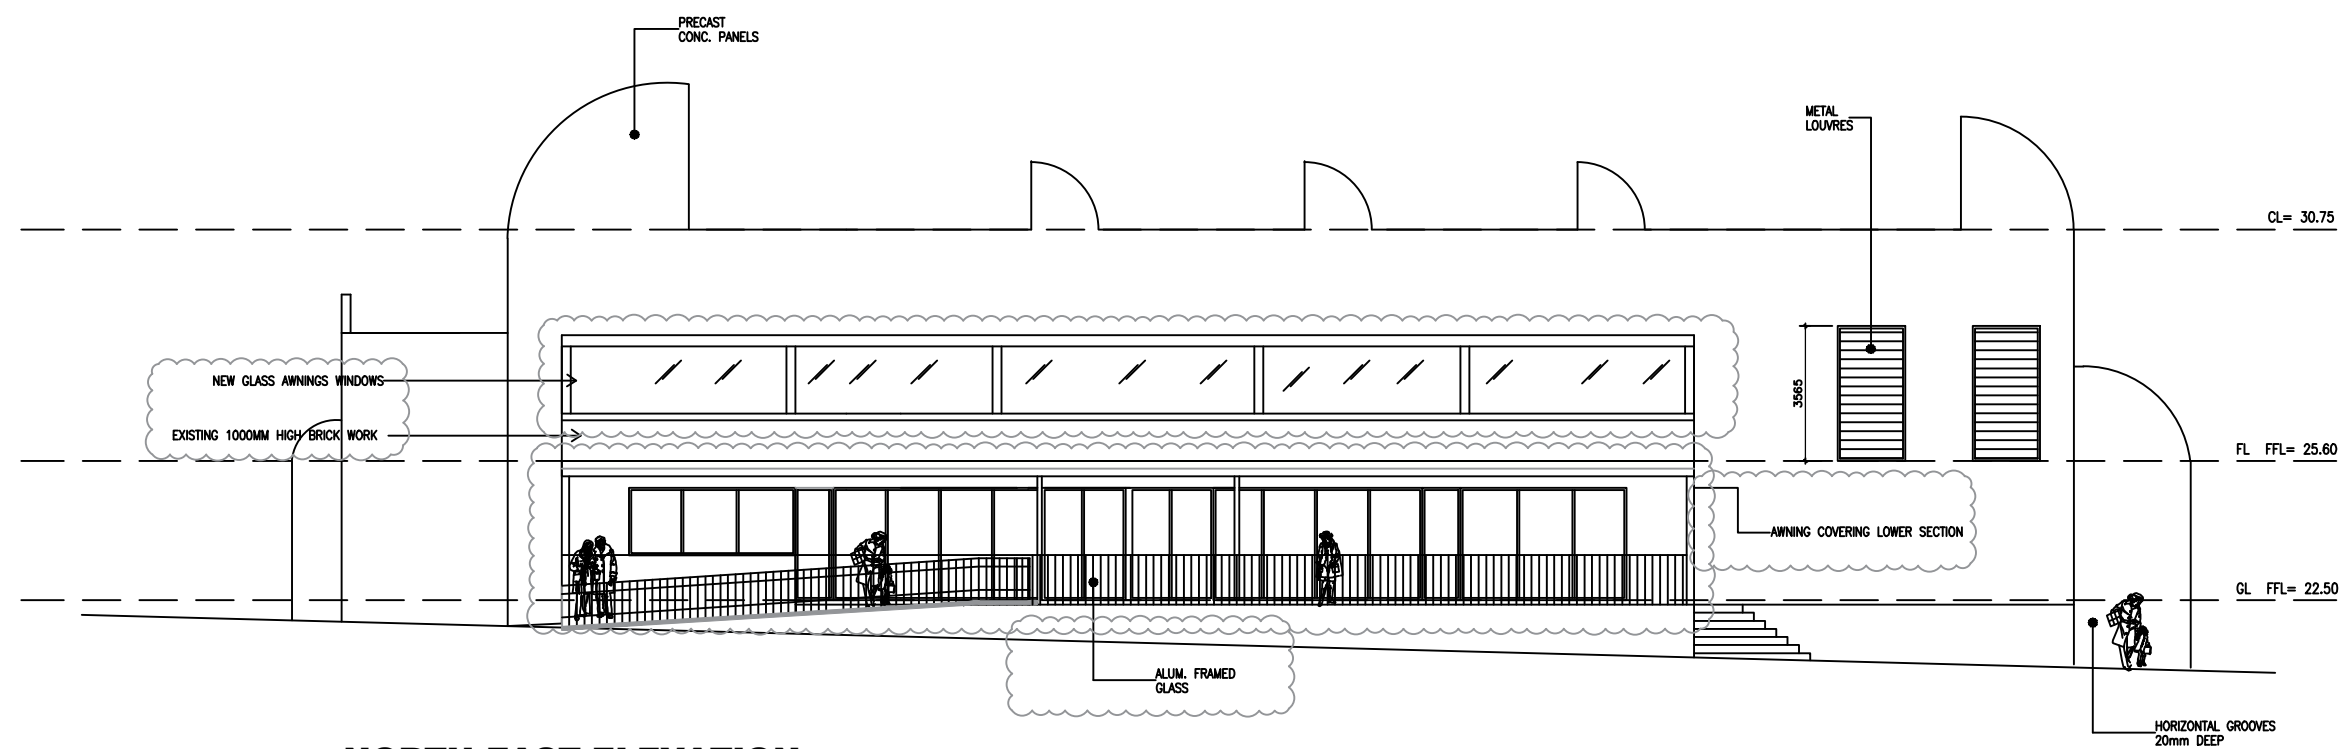

NORTH-EAST ELEVATION
Scale 1:100

NOTES:


- This drawing is copyright and the property of DEZKON
- Larger scale drawings and written dimensions take preference.
- Do not scale from drawings, all dimensions to be verified on site before commencement of work.
- All discrepancies to be brought to the attention of the author.

		AMENDED		Project No.: 5 251A	
				Scale : 1:200	
				Architect : BJ	
				Checked : JY	Approved : OK
1	7.9.16	Amended Clouded enclosed area	BJ		
No	Date	Revision	By	Rev.	



Client: National Sports Club

Project: Australian National Sports Club

Drawing Title: SECTIONS

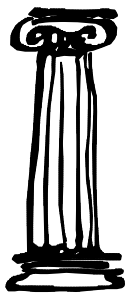

DEZKON
5/12-14 Lancaster Ave Punchbowl
NSW AUSTRALIA
Telephone: 0415 228660
email: aakta1@hotmail.com

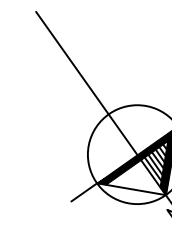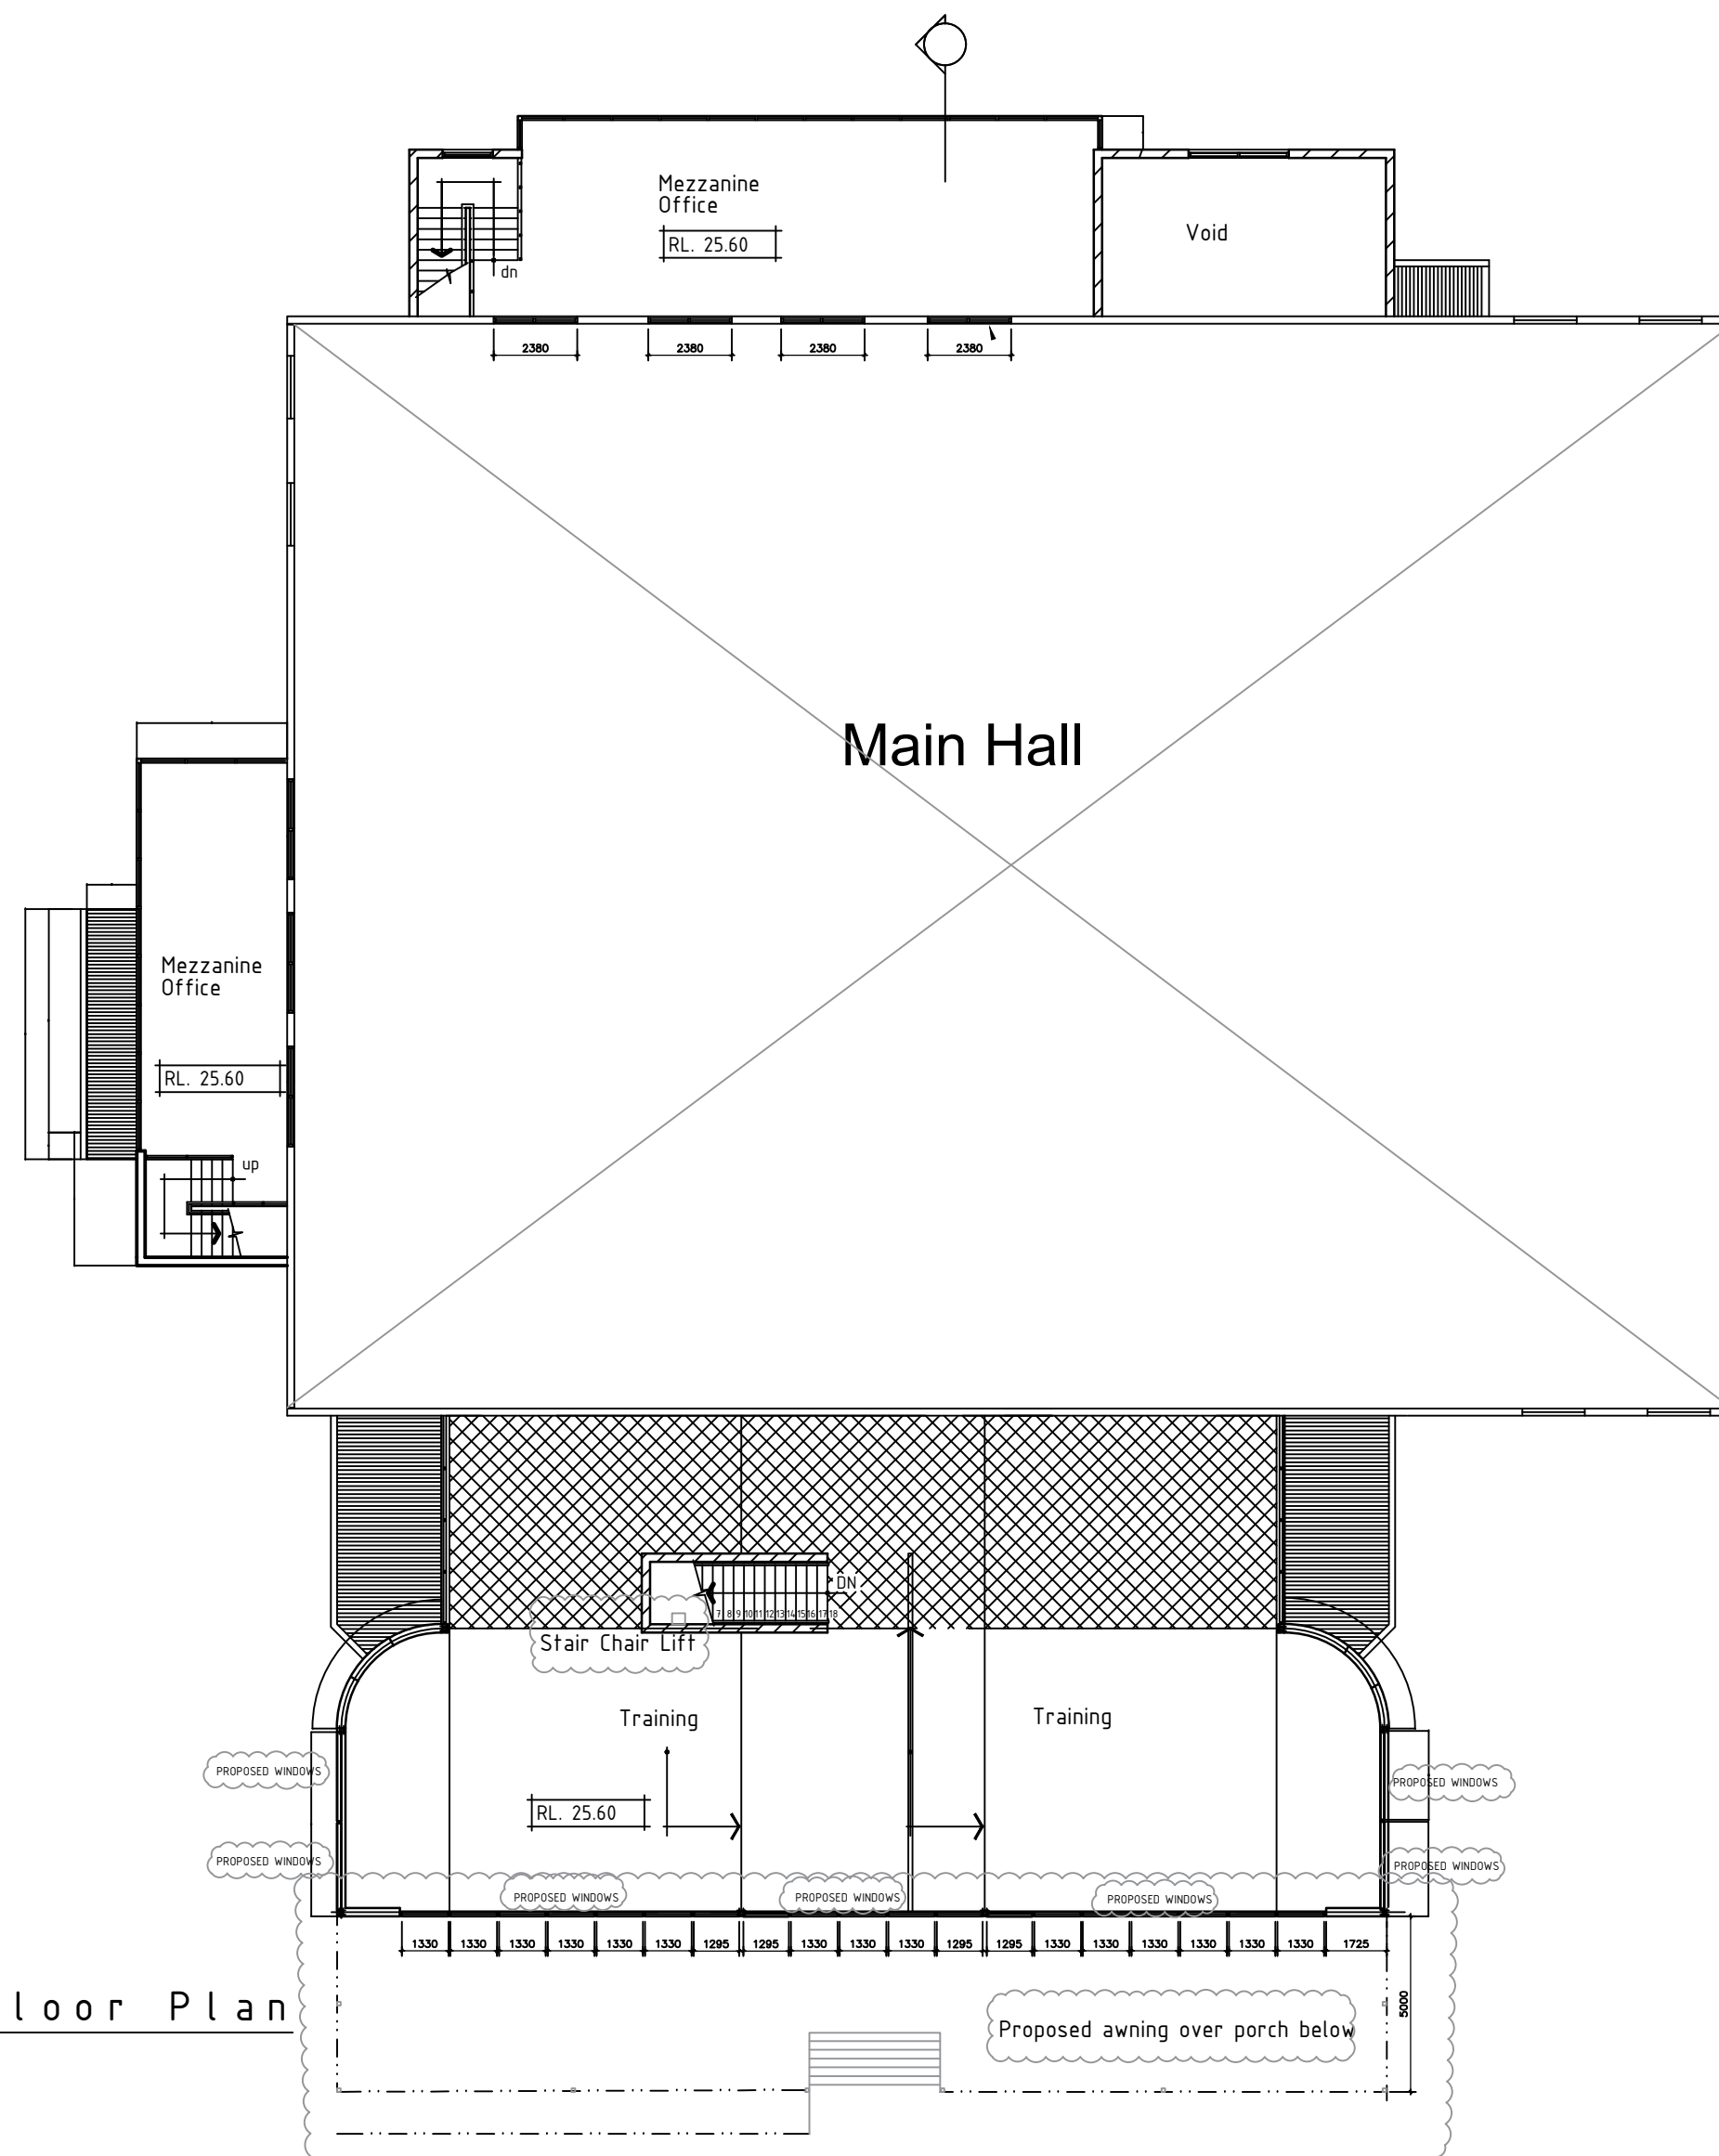

NOTES:

- This drawing is copyright and the property of DEZKON
- Larger scale drawings and written dimensions take preference.
- Do not scale from drawings, all dimensions to be verified on site before commencement of work.
- All discrepancies to be brought to the attention of the author.

		AMENDED		Project No.: 5 251A					
				Scale : 1:200					
				Architect : BJ					
				Checked : JY	Approved : OK				
1	7.9.16	Amended Clouded enclosed area	BJ						
No	Date	Revision	By						
				Rev.					

Client:	National Sports Club
---------	----------------------

Project:	Australian National Sports Club
----------	---------------------------------


Drawing Title:
FLOOR PLAN



DEZKON
5/12-14 Lancaster Ave Punchbowl
NSW AUSTRALIA

Telephone: 0415 228660

email: aakta1@hotmail.com

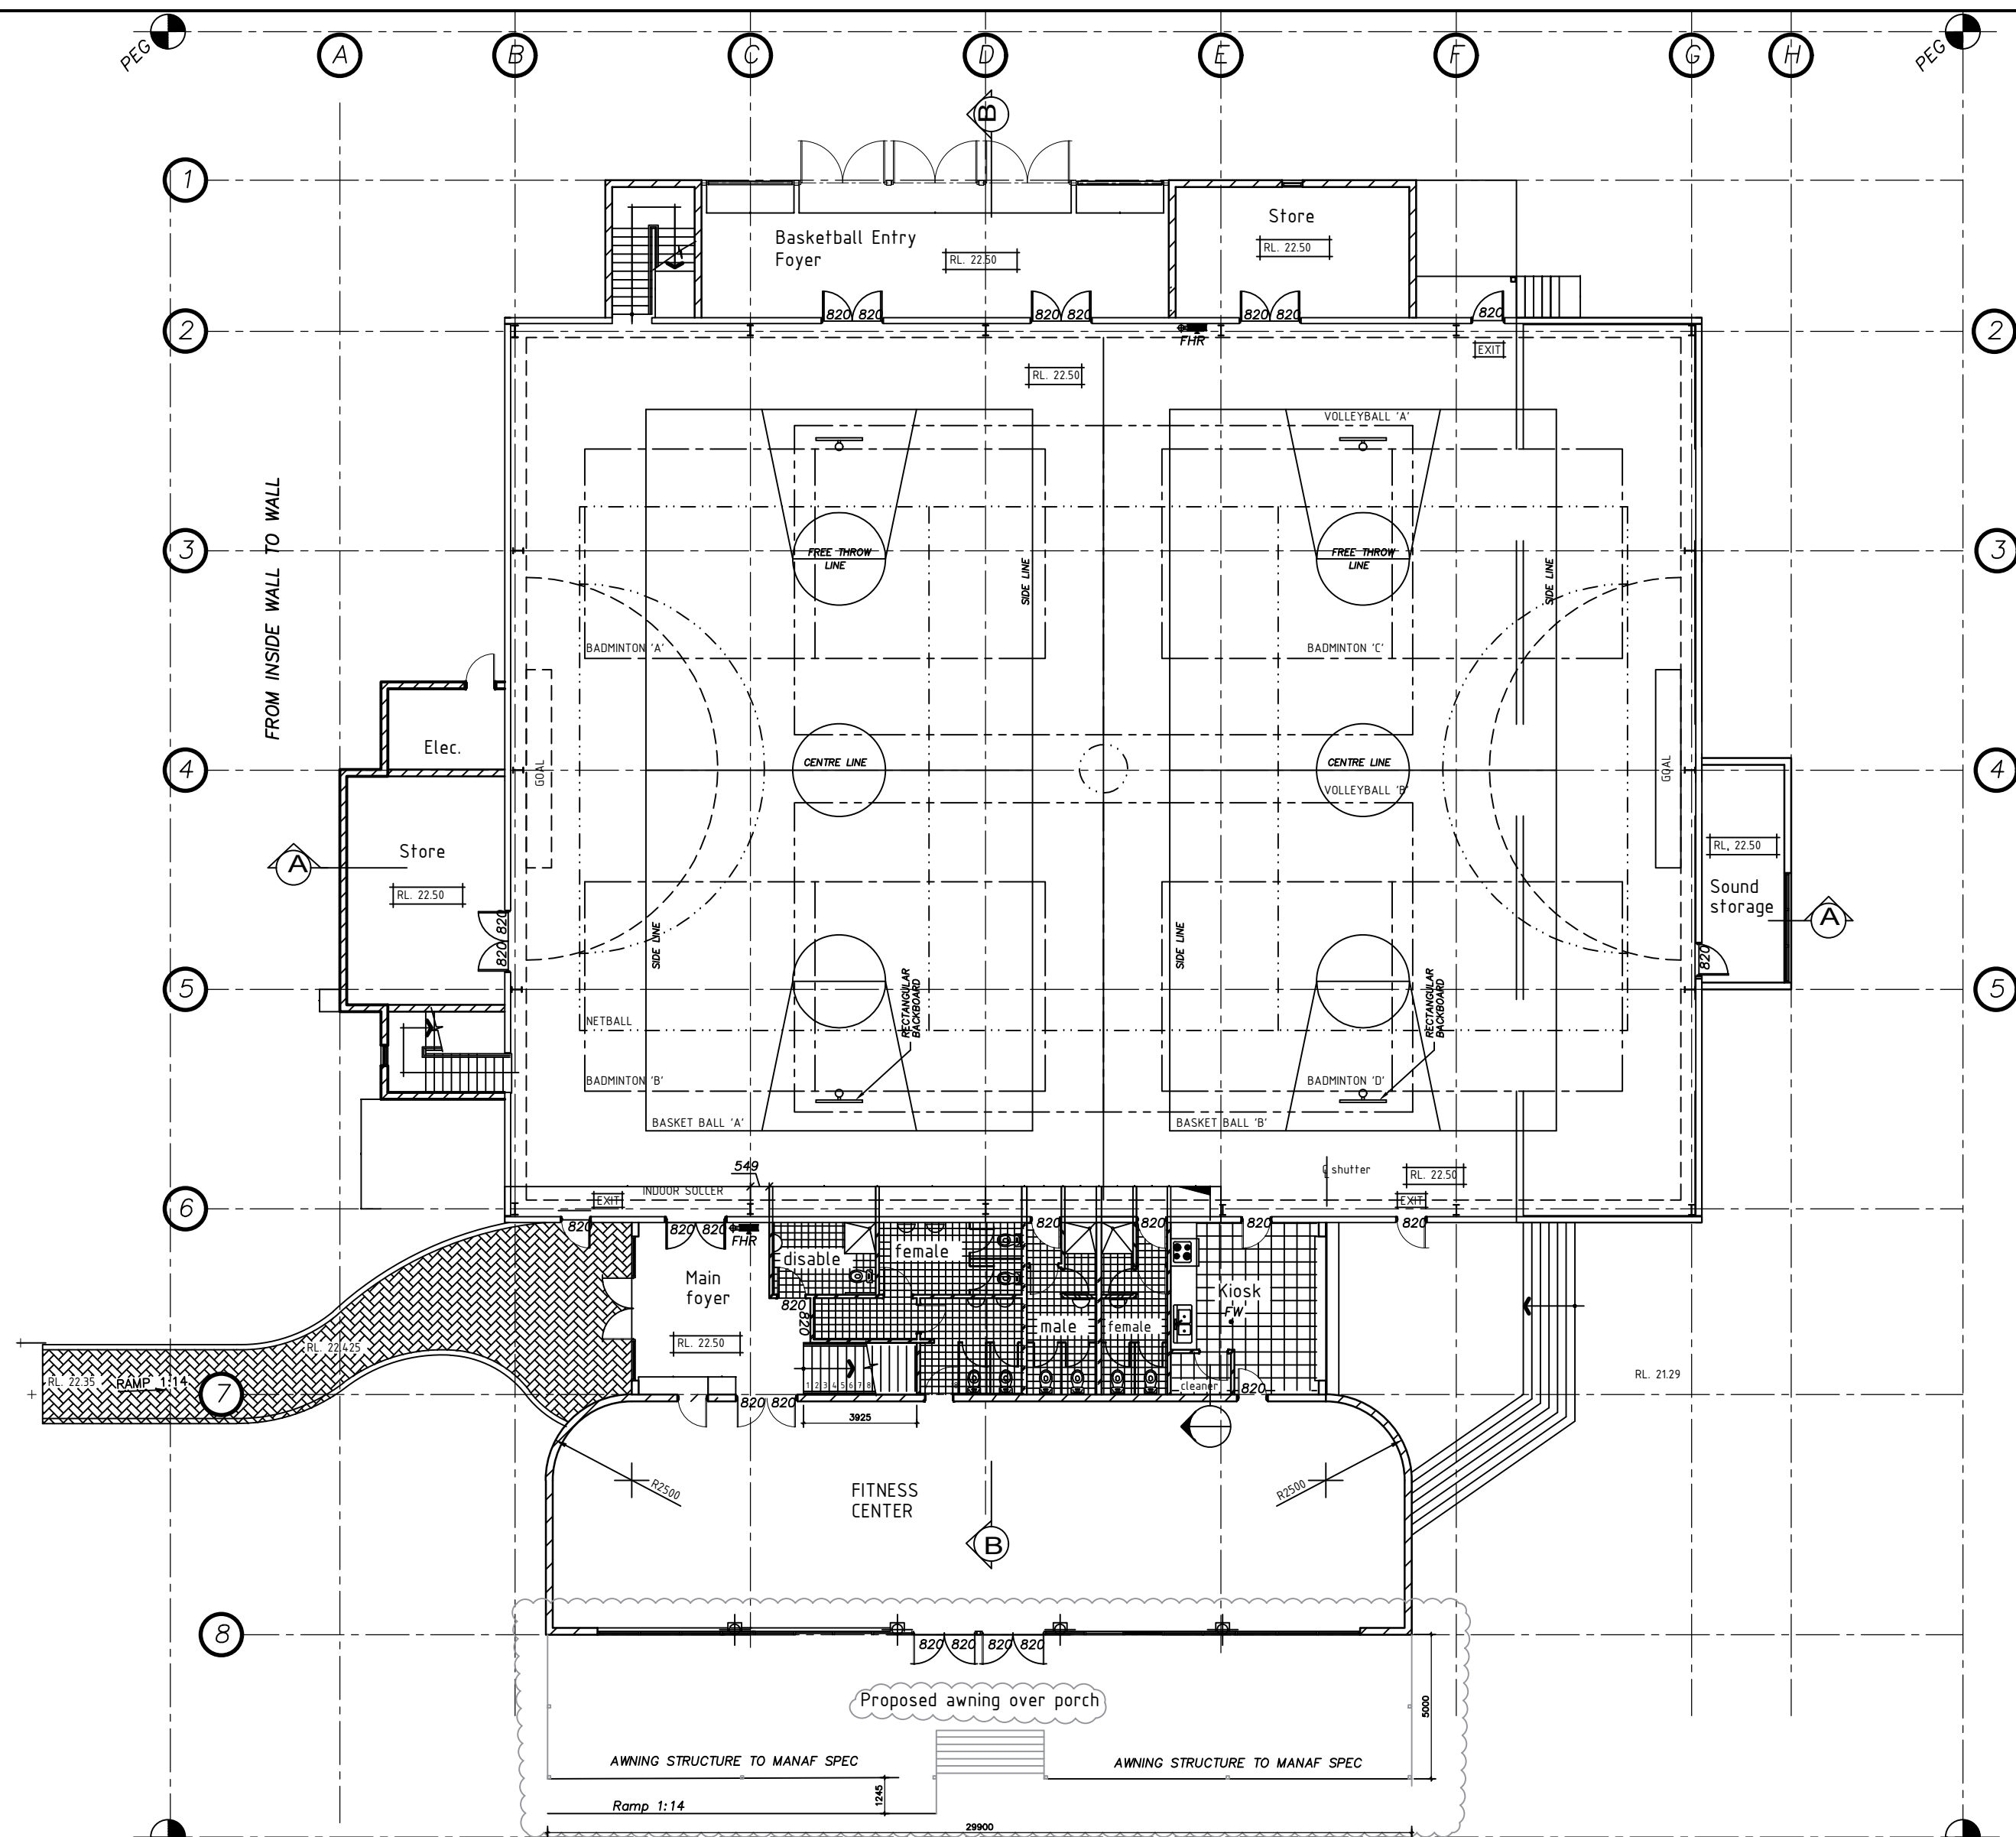

NOTES:

- This drawing is copyright and the property of DEZKON
- Larger scale drawings and written dimensions take preference.
- Do not scale from drawings, all dimensions to be verified on site before commencement of work.

- All discrepancies to be brought to the attention of the author.

		AMENDED	Project No.:	5 251A
			Scale :	1:200
			Architect :	BJ
			Checked :	JY
1	7.9.16	Amended Clouded enclosed area	By	BJ
No	Date	Revision	By	

Client:	National Sports Club
Project:	Australian National Sports Club
Drawing Title:	FLOOR PLAN




DEZKON

5/12-14 Lancaster Ave Punchbowl
NSW AUSTRALIA


Telephone: 0415 228660

email: aakta1@hotmail.com

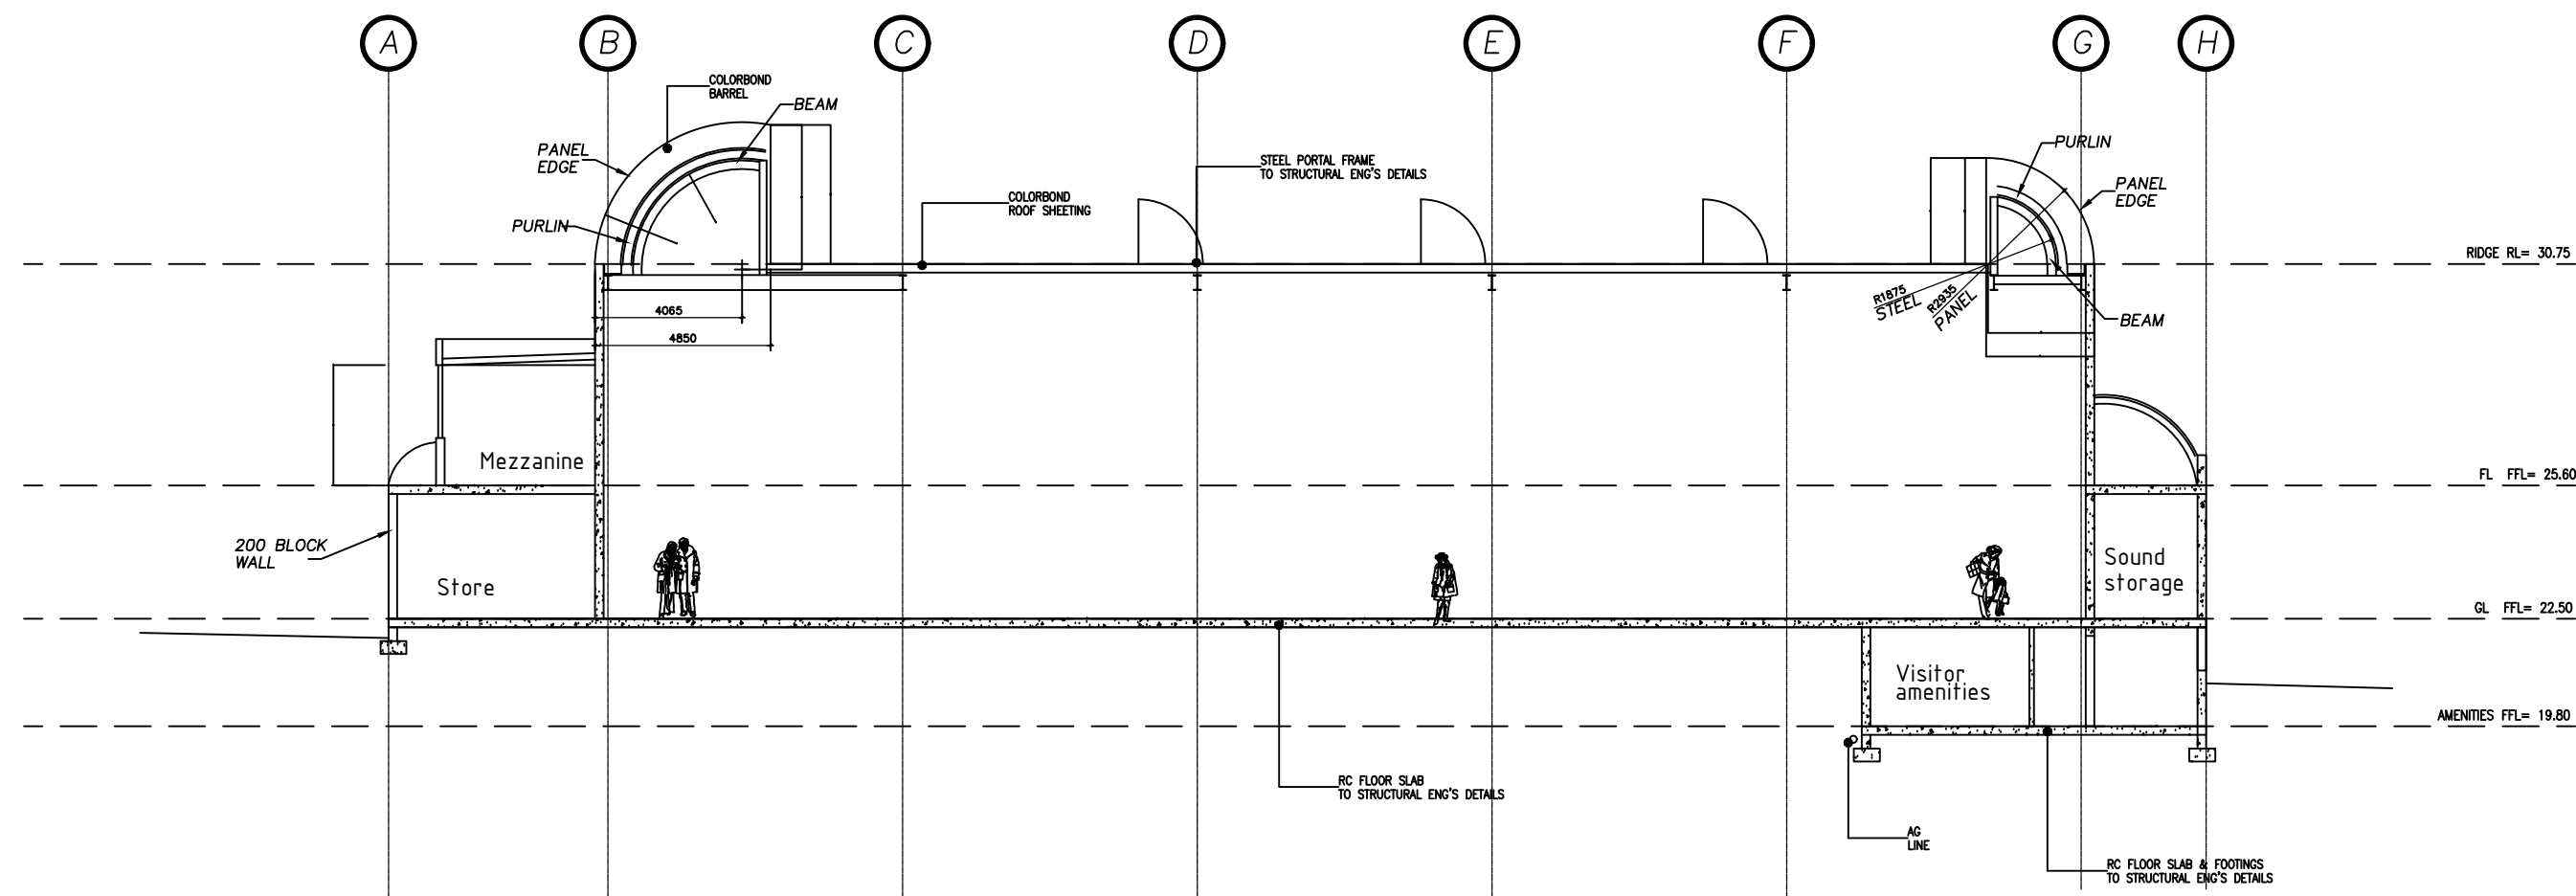

SECTION A-A

Scale 1:100

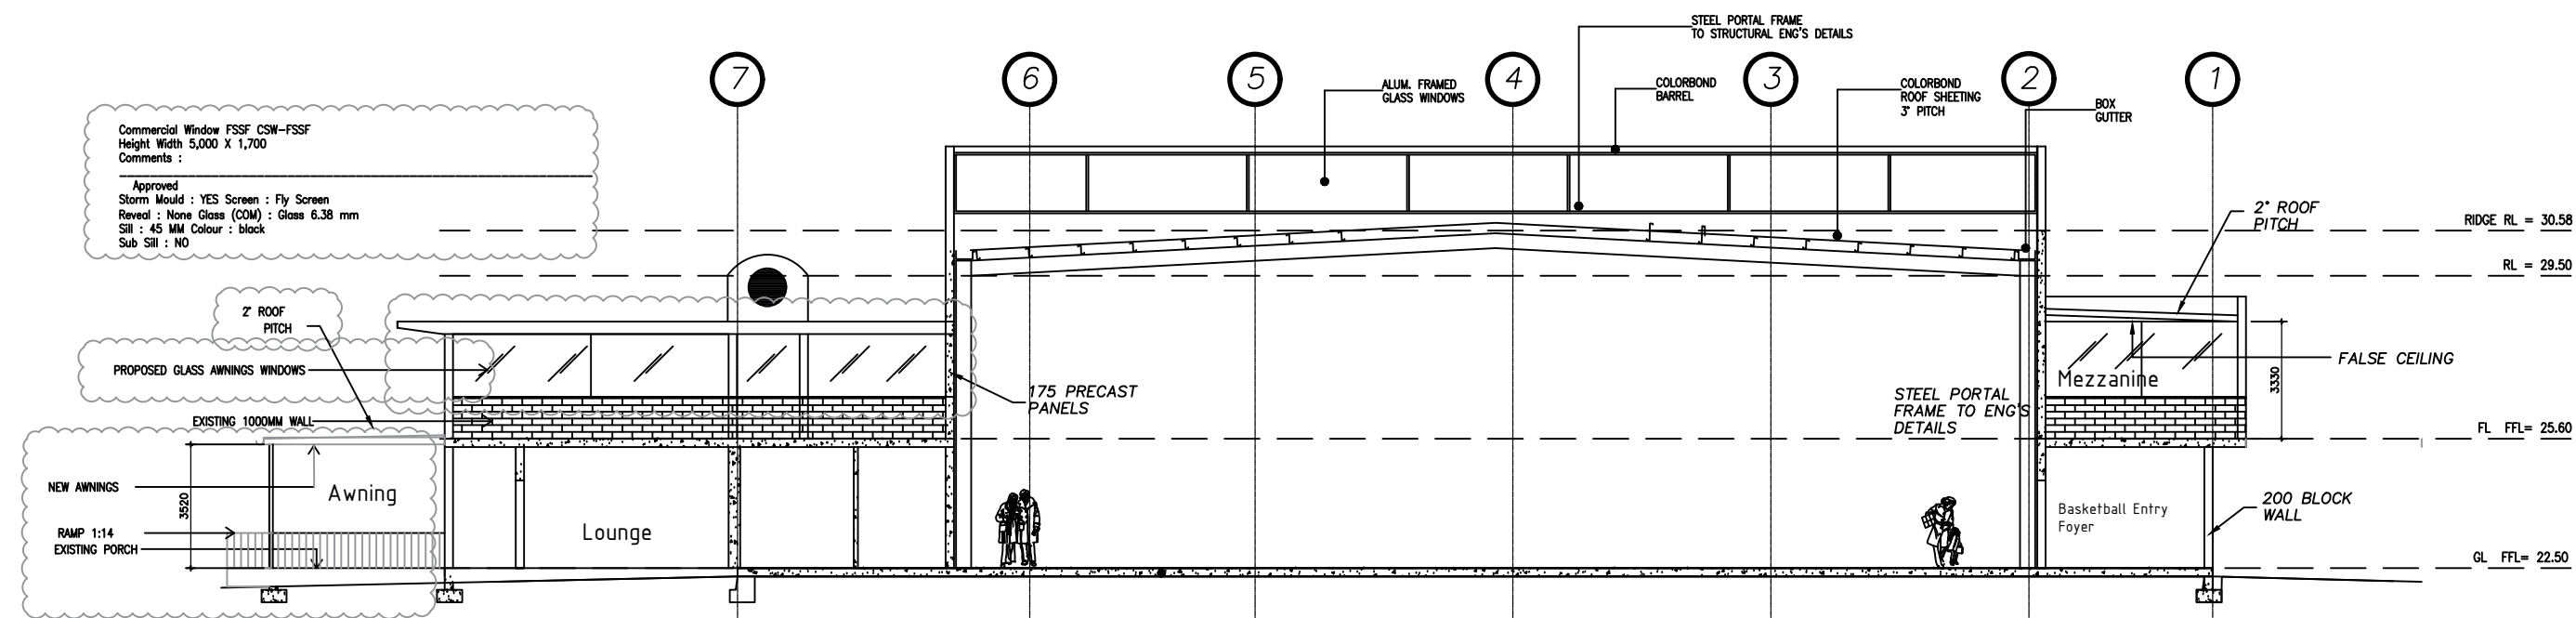

SECTION B-B

Scale 1:100

NOTES:

- This drawing is copyright and the property of DEZKON
- Larger scale drawings and written dimensions take preference.
- Do not scale from drawings, all dimensions to be verified on site before commencement of work.
- All discrepancies to be brought to the attention of the author.

		AMENDED		Project No.: 5 251A		Client: National Sports Club		DEZKON 5/12-14 Lancaster Ave Punchbowl NSW AUSTRALIA Telephone: 0415 228660 email: aakta1@hotmail.com
				Scale : 1:200		Project: Australian National Sports Club		
				Architect : BJ				
				Checked : JY		Approved : OK		
1	7.9.16	Amended Clouded enclosed area	BJ					
No	Date	Revision	By	Rev.				


Client: National Sports Club


Project: Australian National Sports Club

Drawing Title: SECTIONS




DEZKON
 5/12-14 Lancaster Ave Punchbowl
 NSW AUSTRALIA
 Telephone: 0415 228660
 email: aakta1@hotmail.com

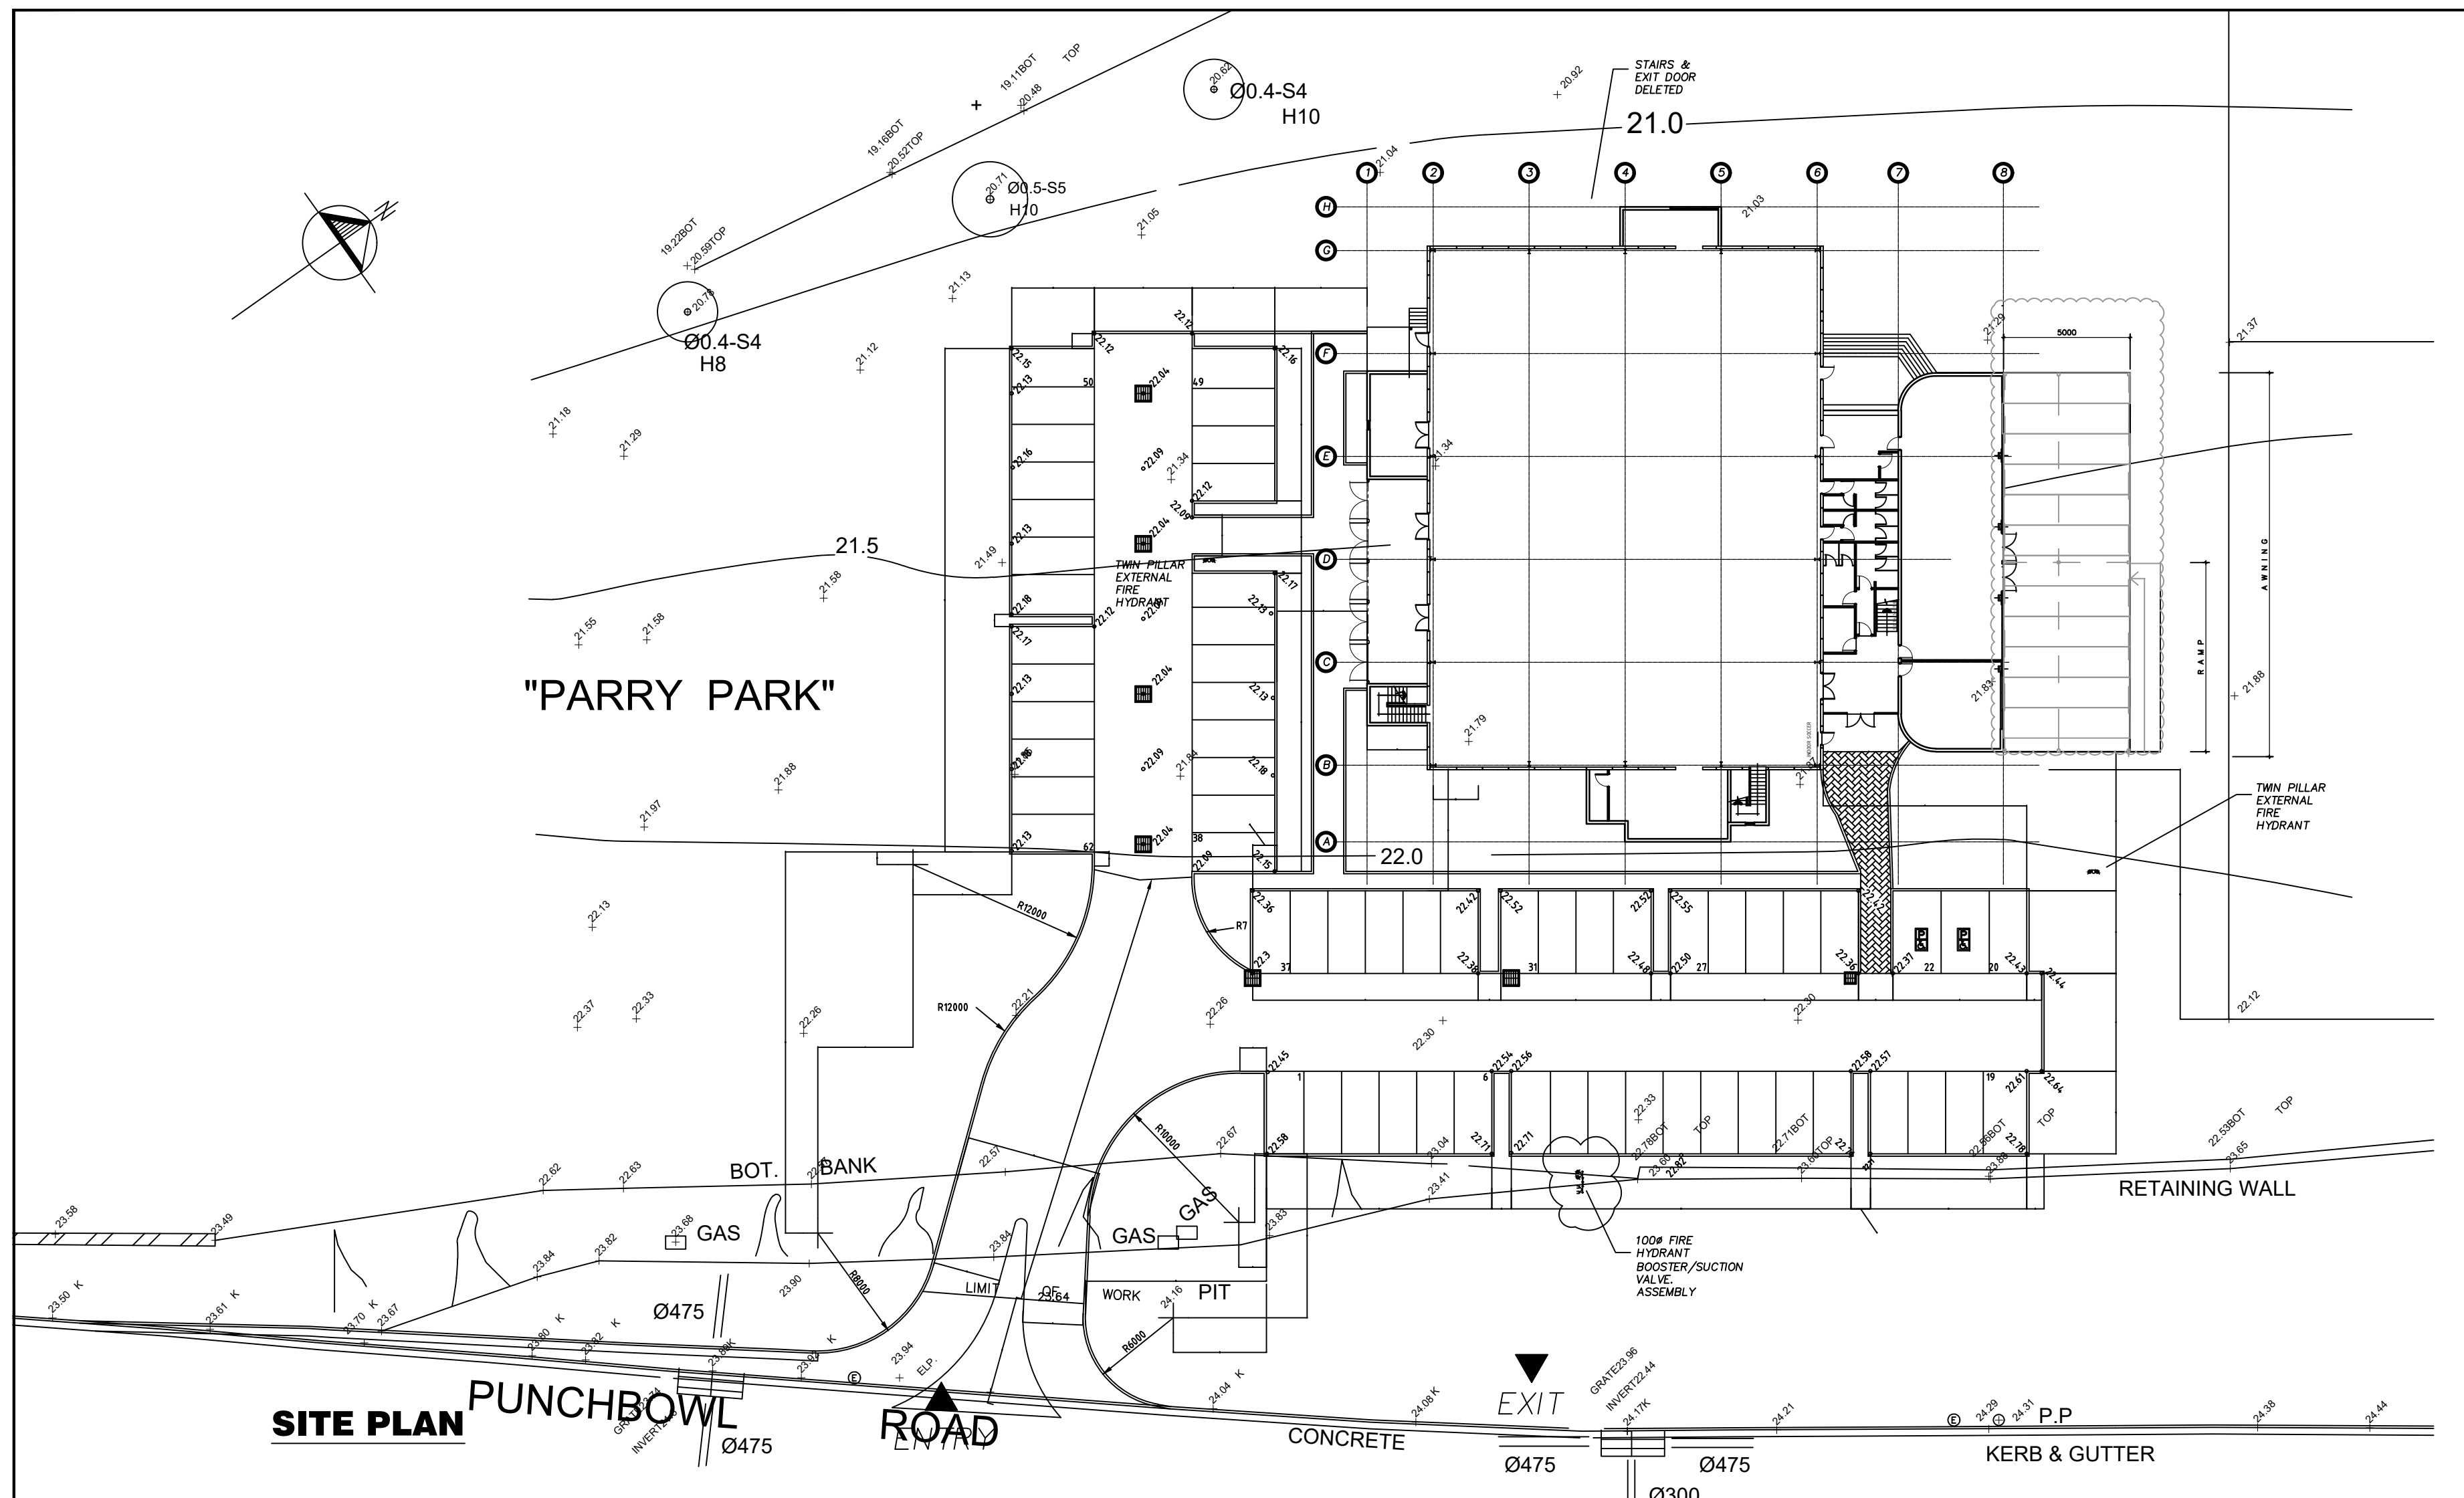

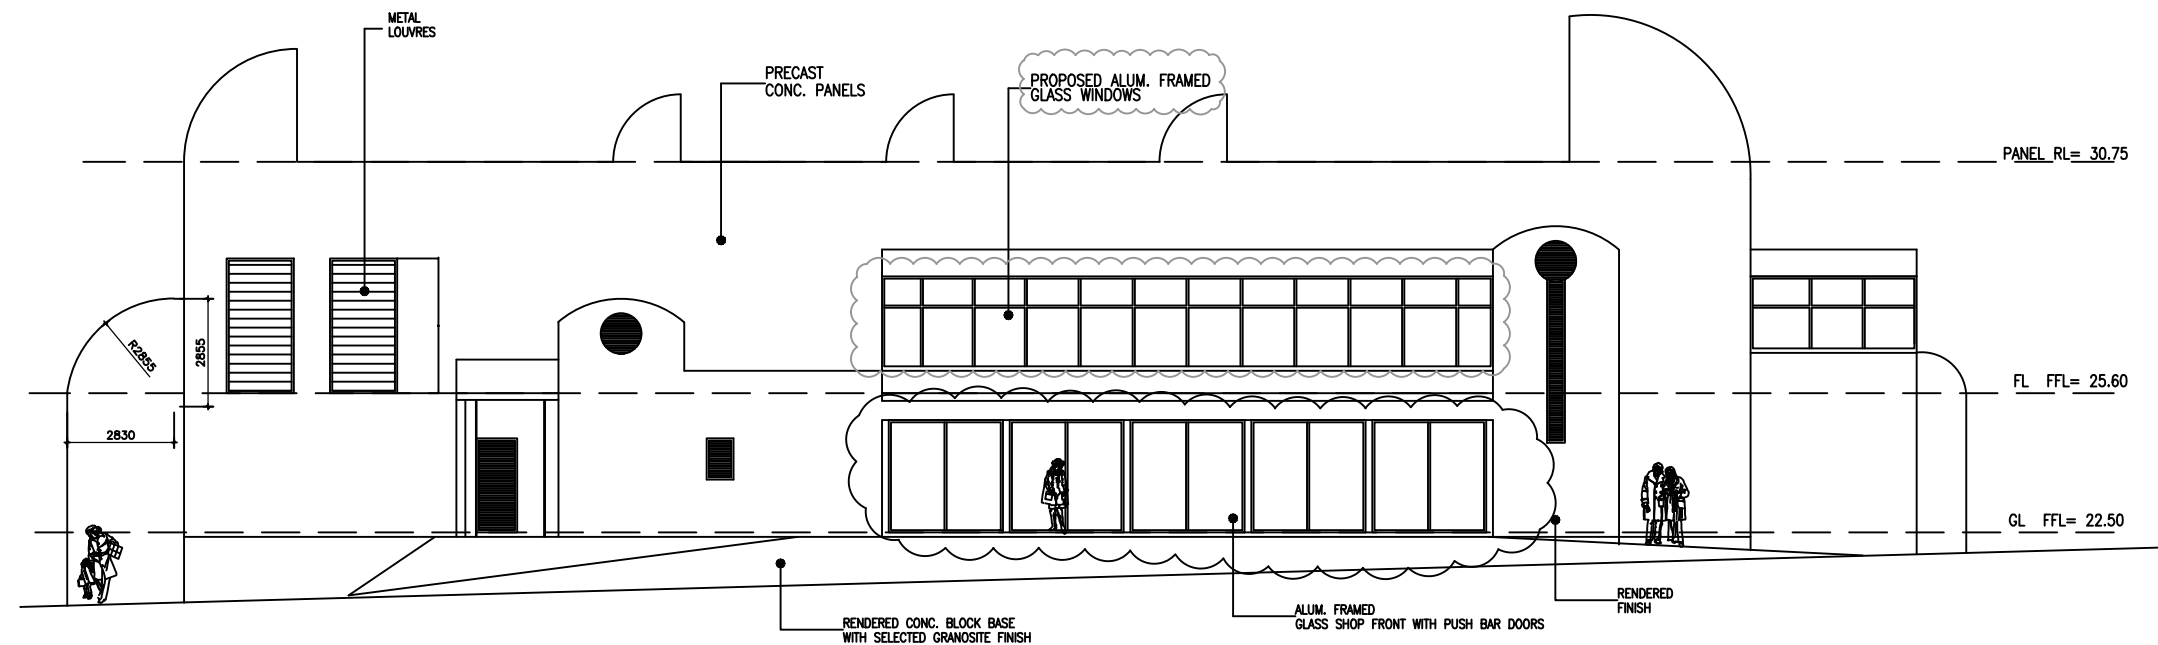

SOUTH-WEST ELEVATION

Scale 1:100

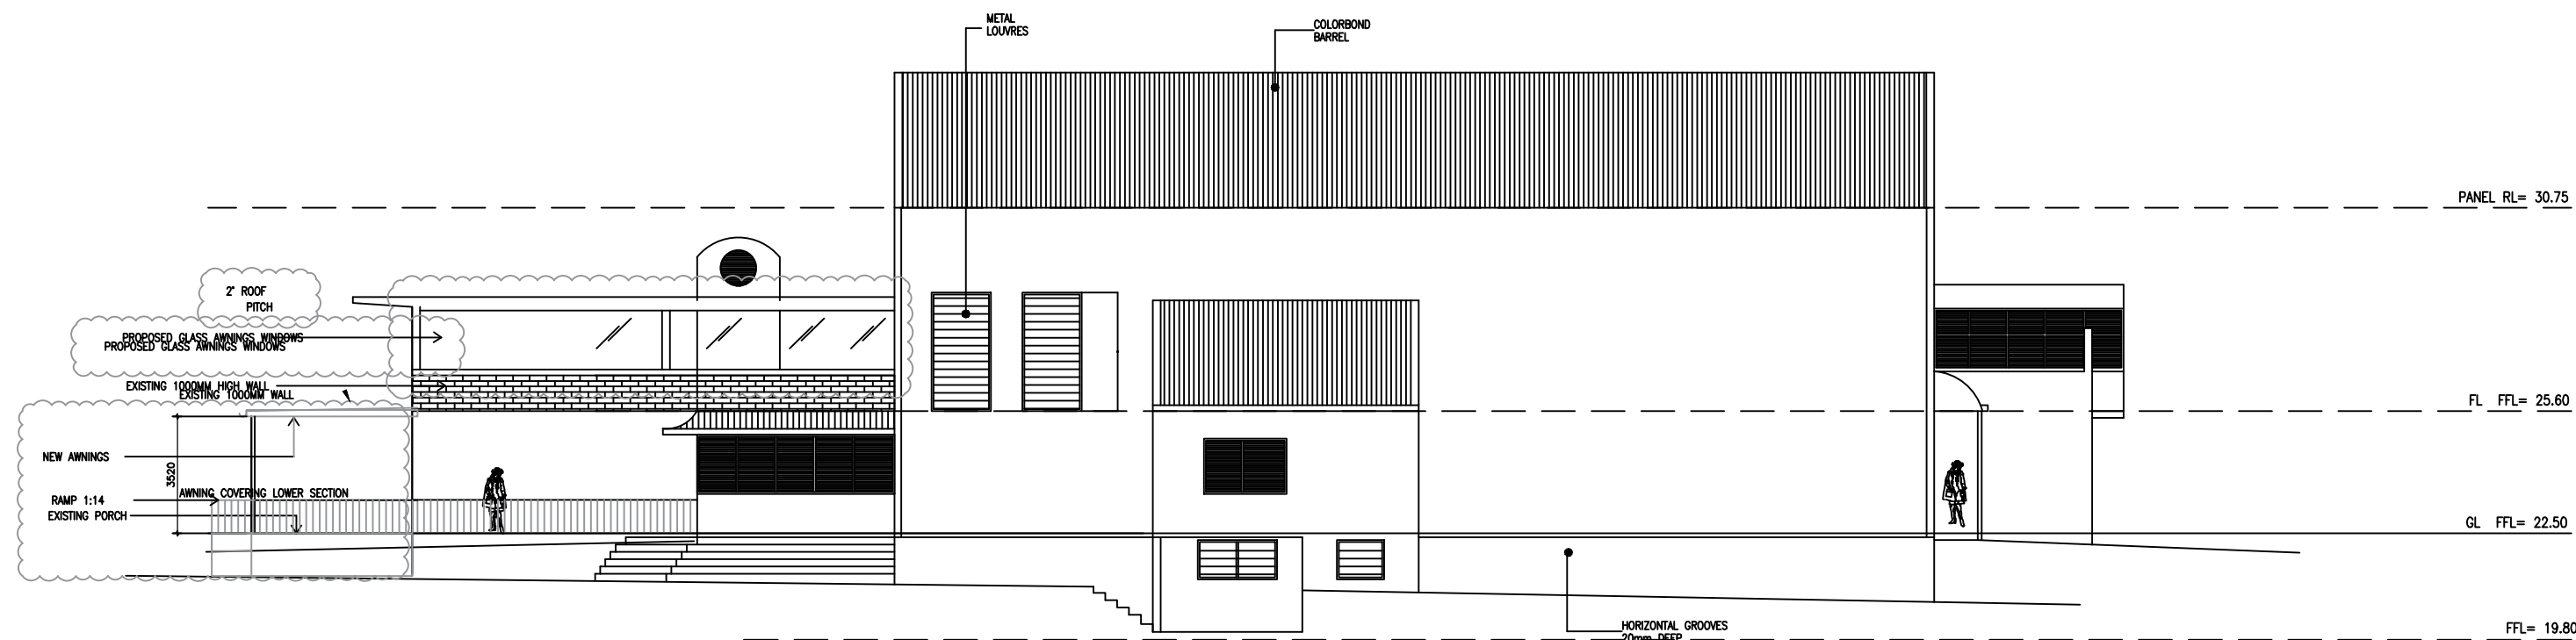

NORTH-WEST ELEVATION

Scale 1:100

NOTES:

- This drawing is copyright and the property of DEZKON
- Larger scale drawings and written dimensions take preference.
- Do not scale from drawings, all dimensions to be verified on site before commencement of work.
- All discrepancies to be brought to the attention of the author.

		AMENDED		Project No.: 5 251A		Client: National Sports Club Project: Australian National Sports Club Drawing Title: ELEVATIONS	
				Scale : 1:200			
				Architect : BJ			
				Checked : JY			
1	7.9.16	Amended Clouded enclosed area	BJ		Approved : OK		
No	Date	Revision	By	Rev.			



DEZKON

5/12-14 Lancaster Ave Punchbowl
NSW AUSTRALIA

Telephone: 0415 228660

email: aakta1@hotmail.com