
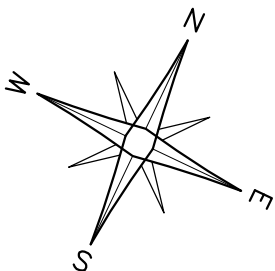




DIAMANTINA CIRCUIT

3100 4500

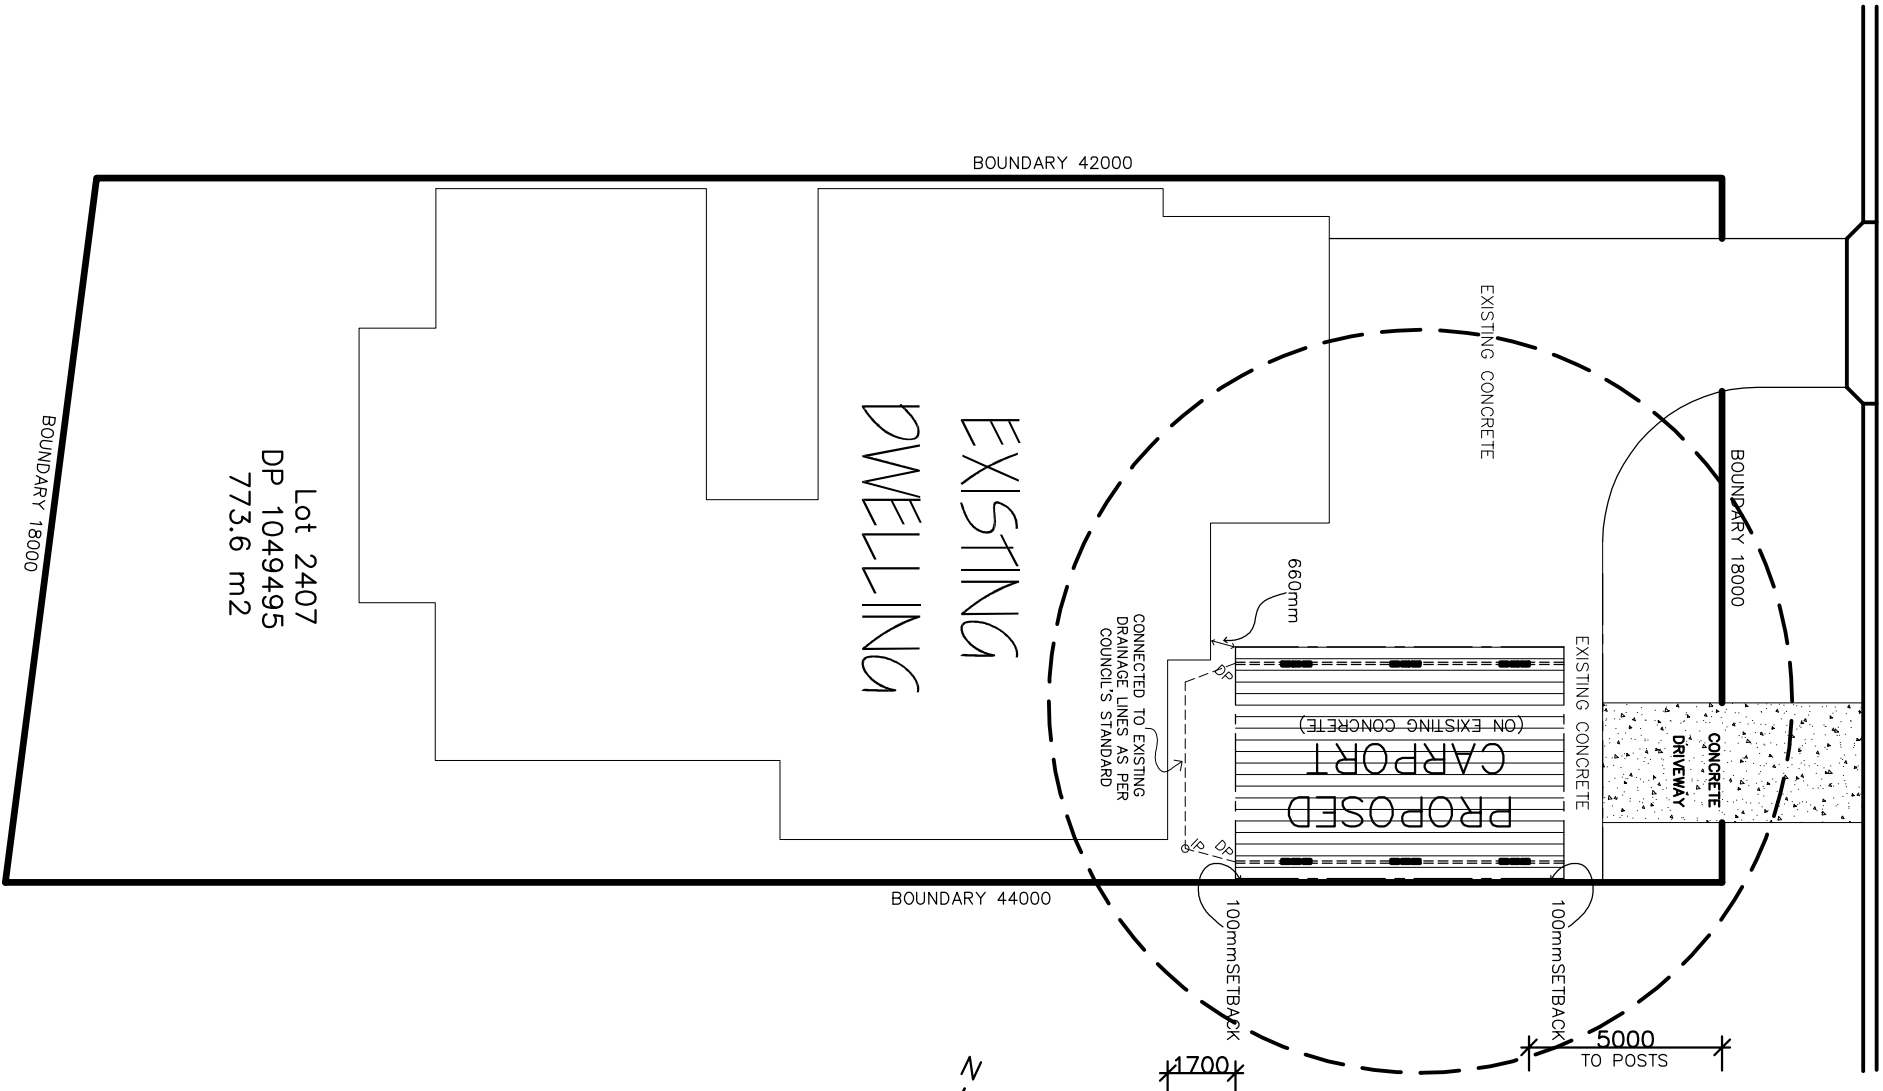


NOTES
NO CUT OR FILL REQUIRED
NO TREES TO BE REMOVED

EXTERNAL COLOURS & MATERIAL FINISHES			
* ROOF-	---	COLORBOND- SURFMIST	---
* GUTTER-	---	COLORBOND- MONUMENT	---
* GUTTER-	---	COLORBOND- SURFMIST	---
* COLUMNS-	---	PAINTED TERRACOTTA	---

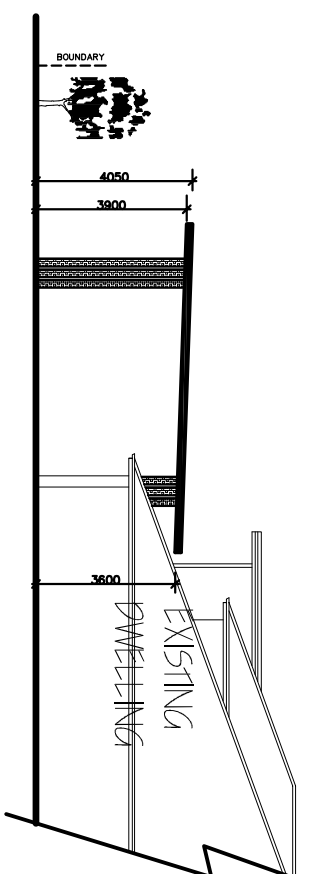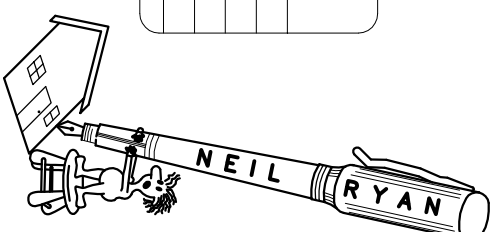


NORTH ELEVATION/SECTION

SCALE 1:200 @ A3

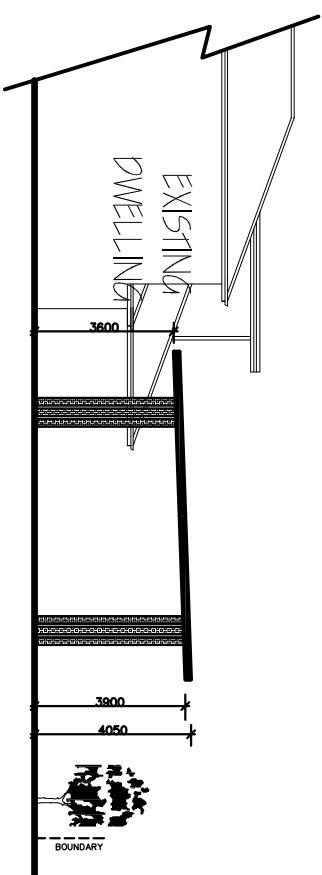

SOUTH ELEVATION

SCALE 1:200 @ A3

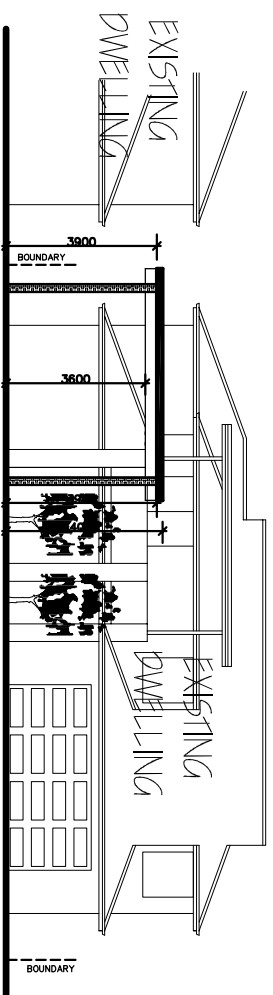

EAST ELEVATION

SCALE 1:200 @ A3

PROPOSED DETACHED CARPORT FOR:

Mr & Mrs Crossingham
58 Diamantina Circuit Harrington

DRAWING	JOB No.	SHEET No.
NOTIFICATION PLAN	2023-026	1 OF 1
DATE	SCALE	ISSUE
MAR 2024	1:200 @ A3	A-3

DRAWN BY: NEIL RYAN

44 WOOLA ROAD TAREE

Mob. 0417682880

Email: admin@neilryan.com.au

ABN 43 831 206 704

SITE PLAN

SCALE 1:200 @ A3