



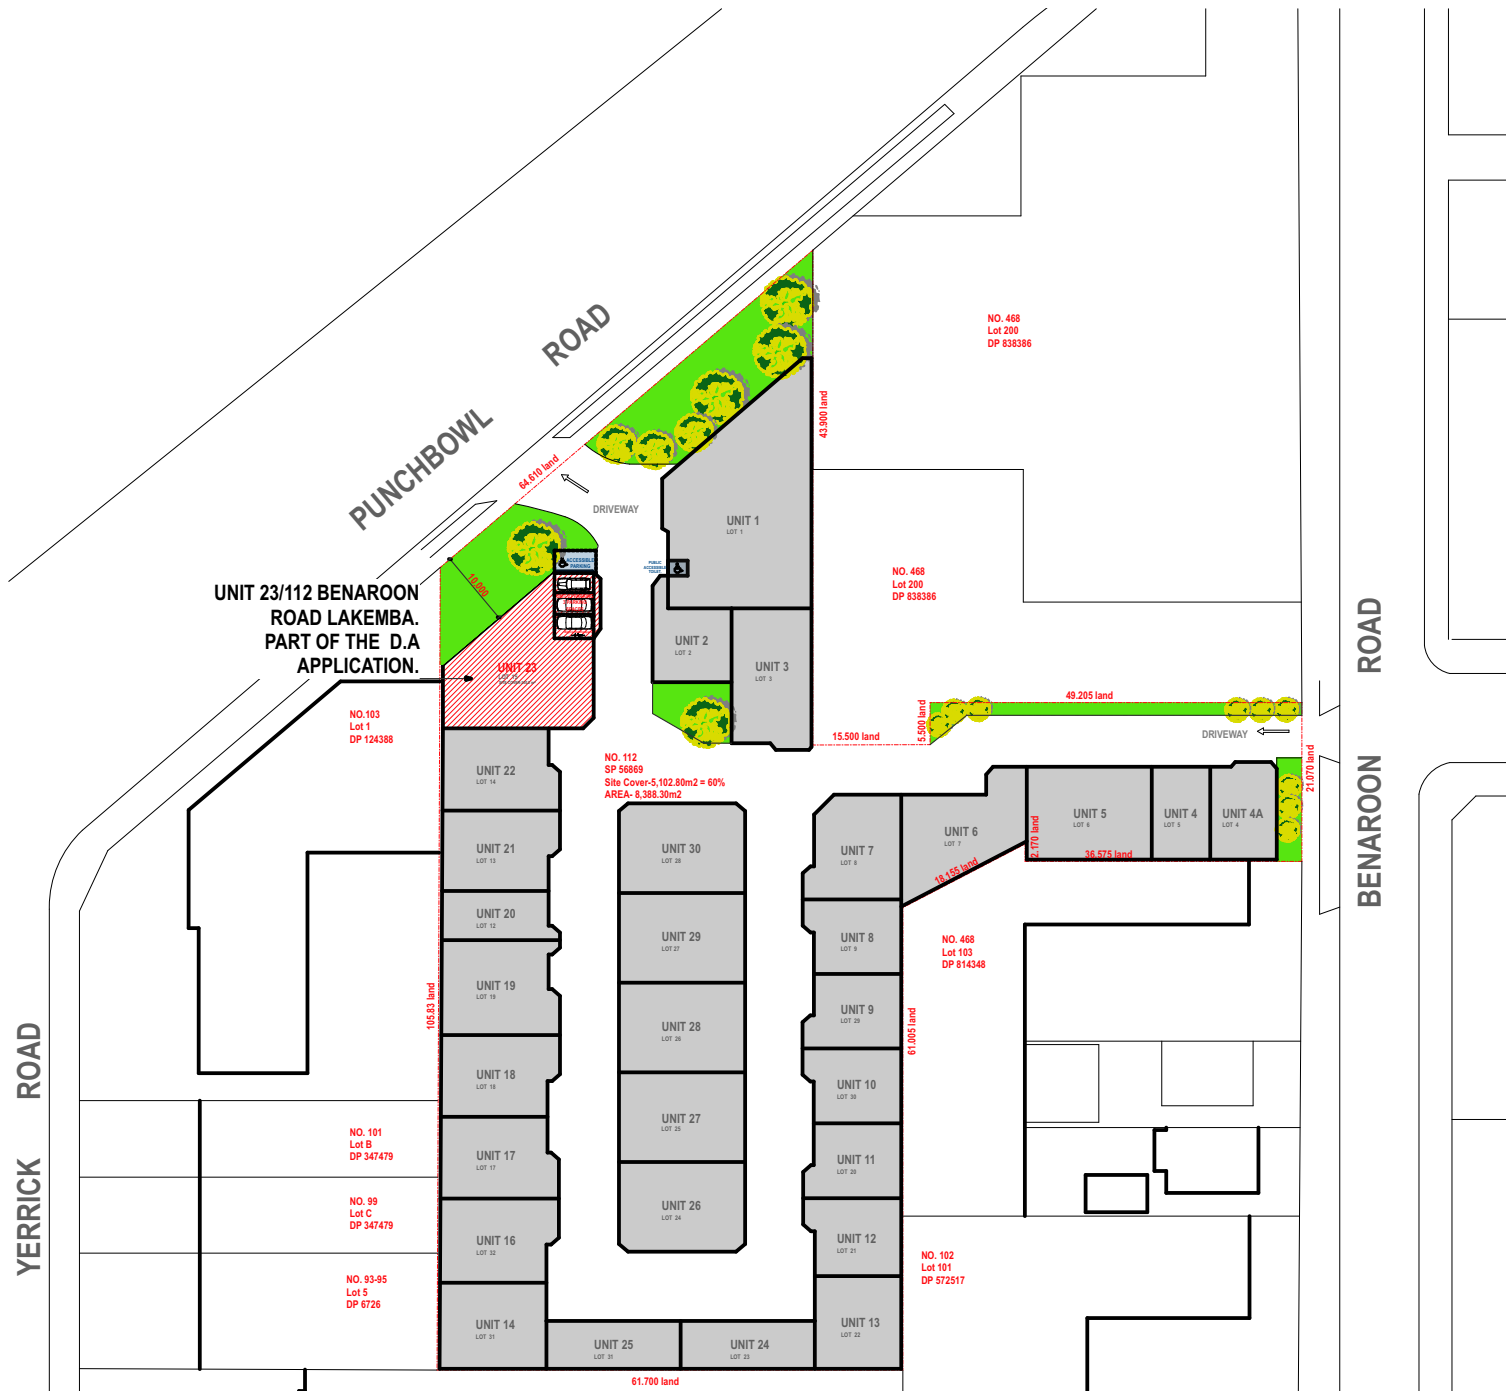


SITE PLAN - 1:1000

NOTES : DO NOT SCALE OFF DRAWINGS. USE FIGURED DIMENSIONS ONLY. CHECK ALL DIMENSIONS ON SITE BEFORE THE COMMENCEMENT OF WORK. REPORT ANY DISCREPANCIES. C.O.S DENOTES ITEM TO BE CHECKED ON SITE. ALL LEVELS ARE TO AHD AND HAVE BEEN DETERMINED FROM OCSUM SURVEYING SERVICES P/L. AVAILABLE DETAILED SITE SURVEY INFORMATION BY THESE DESIGN, PLANS AND SPECIFICATIONS AND THE COPYRIGHT THEREIN ARE THE PROPERTY OF ERGO DESIGNS AND MUST NOT BE USED, REPRODUCED OR COPIED WHOLLY OR IN PART WITHOUT THE WRITTEN PERMISSION OF ERGO DESIGNS.			This drawing is issued upon the condition it is not copied, reproduced, retained or disclosed to any unauthorised person either wholly or in part without prior consent in writing of ergo designs.		BOOMERANG RENTAL P/L . U23/112 BENAROO RD LAKEMBA NSW client		CHANGE OF USE TO EXISTING FACTORY UNIT project U 23/112 BENAROO RD LAKEMBA address		Ergo Designs P/L building designers and consultants 334A homer st eatwood nsw 2206 ph: 9558 1233 e-mail: ergo-des@bigpond.net.au		bdaa ACCREDITED BUILDING DESIGNER Accreditation No.6667 Registration Class BUILDING DESIGN (CLASSES 1 & 2 LOW & MEDIUM RISE) Registration Number DEP001180		 NOTIFICATION SITE PLAN. drawing 324-152 A03 A project drawing no. issue 15/3/24	
rev	notes	date	A	D.A SUBMISSION	15.03.24									

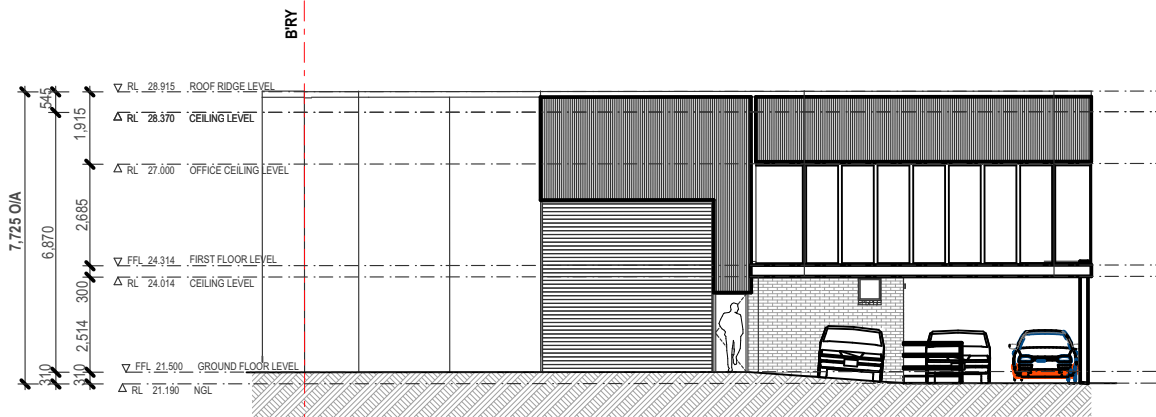

FRONT ELEVATION - (EAST) 1:200.

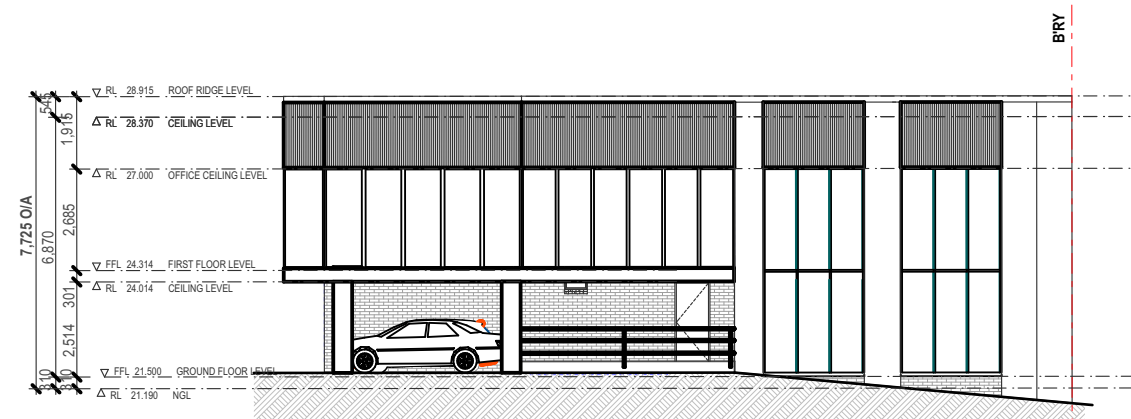

SIDE ELEVATION - (NORTH) 1:200.

NOTES : DO NOT SCALE OFF DRAWINGS. USE FIGURED DIMENSIONS ONLY. CHECK ALL DIMENSIONS ON SITE BEFORE THE COMMENCEMENT OF WORK. REPORT ANY DISCREPANCIES. C.O.S DENOTES ITEM TO BE CHECKED ON SITE. ALL LEVELS ARE TO AHD AND HAVE BEEN DETERMINED FROM DESAM SURVEYING SERVICES P/L. AVAILABLE DETAILED SITE SURVEY INFORMATION BY THESE DESIGN PLANS AND SPECIFICATIONS AND THE COPYRIGHT THEREIN ARE THE PROPERTY OF ERGO DESIGNS AND MUST NOT BE USED, REPRODUCED OR COPIED WHOLLY OR IN PART WITHOUT THE WRITTEN PERMISSION OF ERGO DESIGNS.	 A D.A SUBMISSION rev notes	 15.03.24 date	This drawing is issued upon the condition it is not copied, reproduced, retained or disclosed to any unauthorised person either wholly or in part without prior consent in writing of ergo designs.	BOOMERANG RENTAL P/L . U23/112 BENAROON RD LAKEMBA NSW client	CHANGE OF USE TO EXISTING FACTORY UNIT project U 23/112 BENAROON RD LAKEMBA address	Ergo Designs P/L building designers and consultants 334A homer st eatwood nsw 2206 ph: 9558 1233 e-mail: ergo-des@bigpond.net.au	bdaa ACCREDITED BUILDING DESIGNER Accreditation No.6667 Registration Class BUILDING DESIGN (CLASSES 1 (LOW & MEDIUM RISE) Registration Number DEP0011893		NOTIFICATION ELEVATIONS. drawing 324-152 AO4 A project drawing no. issue 15/3/24
---	--	---	---	---	---	--	--	---	---