



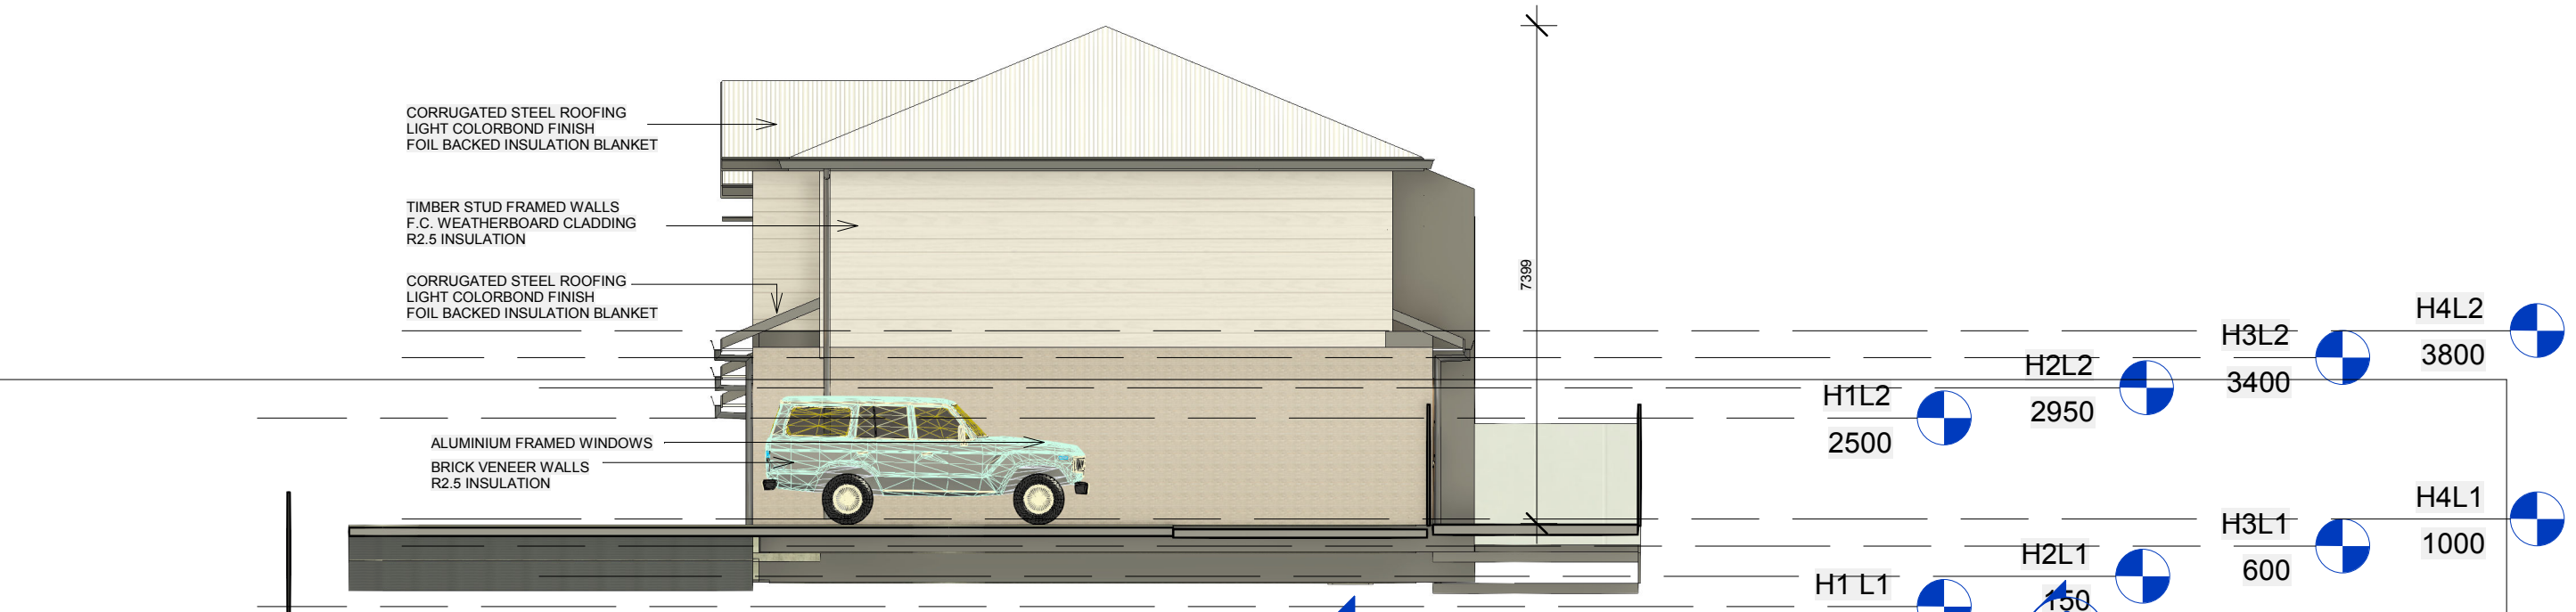

1 North
1 : 100

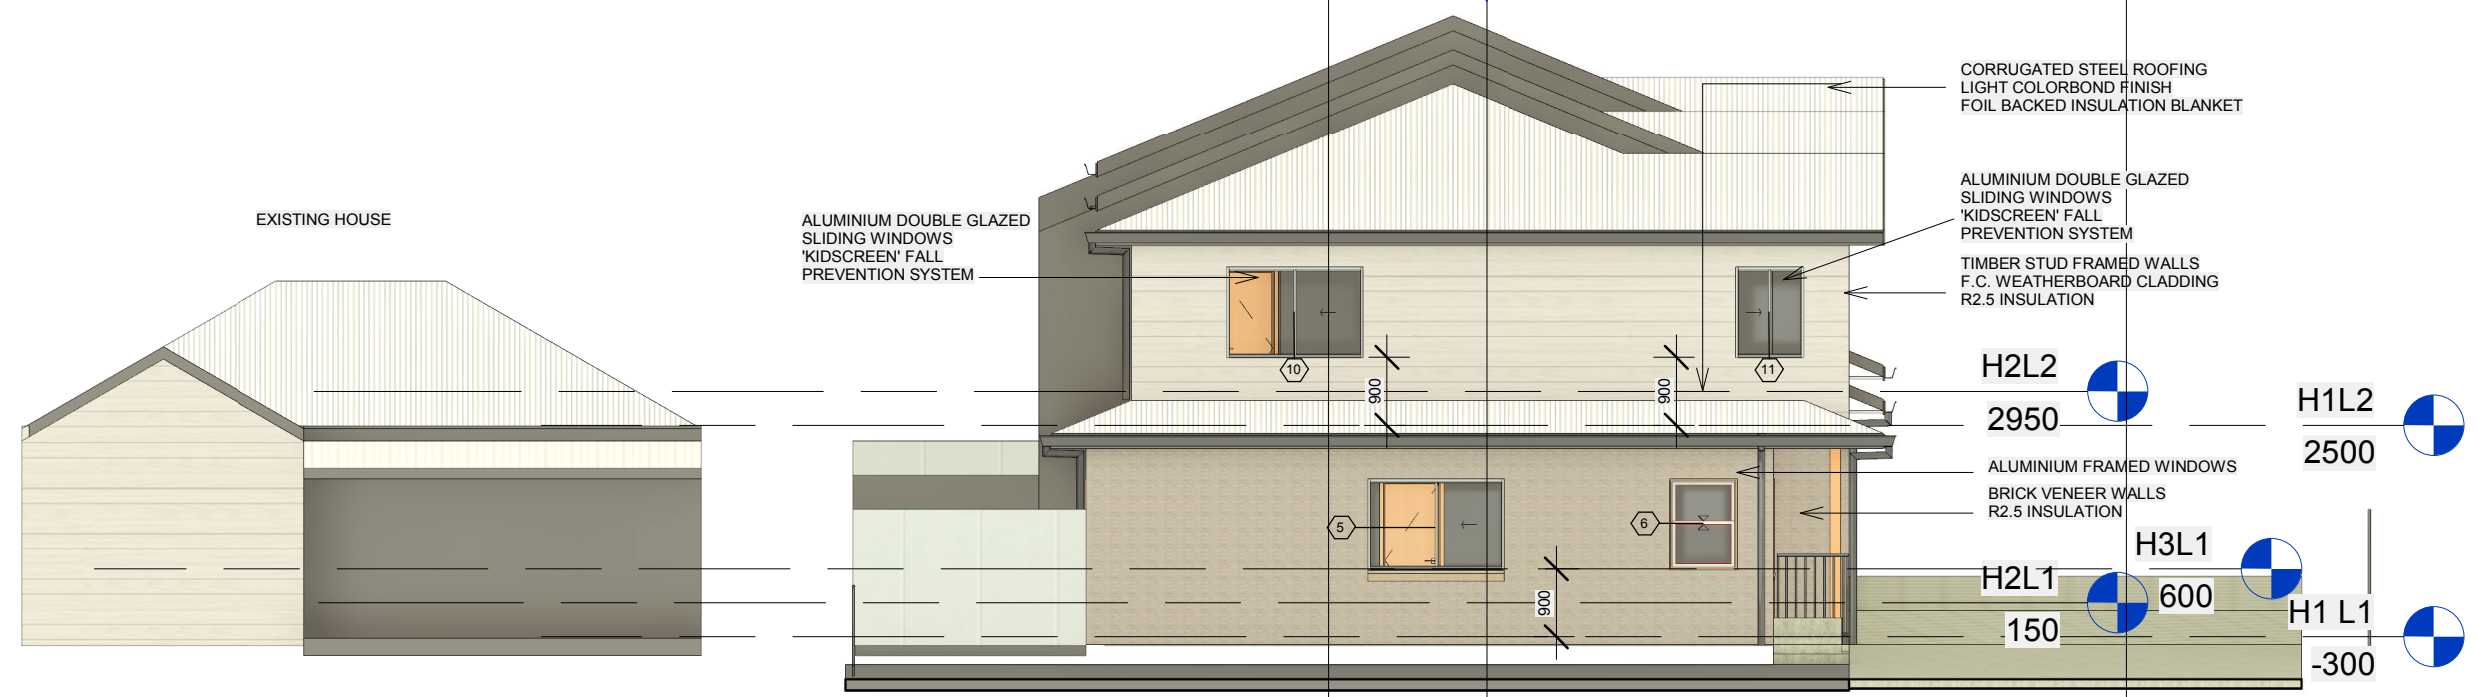

2 South
1 : 100

DATE	AMENDMENT	No.	DO NOT SCALE DRAWINGS WALL THICKNESS IS NOMINAL EXECUTE WORK IN ACCORDANCE WITH REQUIREMENTS OF THE N.C.C. AUSTRALIAN STANDARDS, LOCAL COUNCILS AND ALL RELEVANT AUTHORITIES CONFIRM ALL DIMENSIONS ON SITE	ARCHITECT KIM MURRAY ARCHITECT NSW REG No. 5800 17 HOADS ROAD, BENDICK MURRELL NSW 2803 mob. 0401 390 714	CLIENT NAME Ramzey Arja 15 Trafalga Street, Young NSW 2594	PROJECT DUPLEX DEVELOPMENT 149 Nasmyth Street, Young NSW 2594	NORTH ELEVATION SOUTH ELEVATION	Project number 23-708	DRAWING NUMBER
								Date 19.03.23	09
								Drawn by Author	Revision No.
								Checked by Checker	
								Scale 1 : 100	