



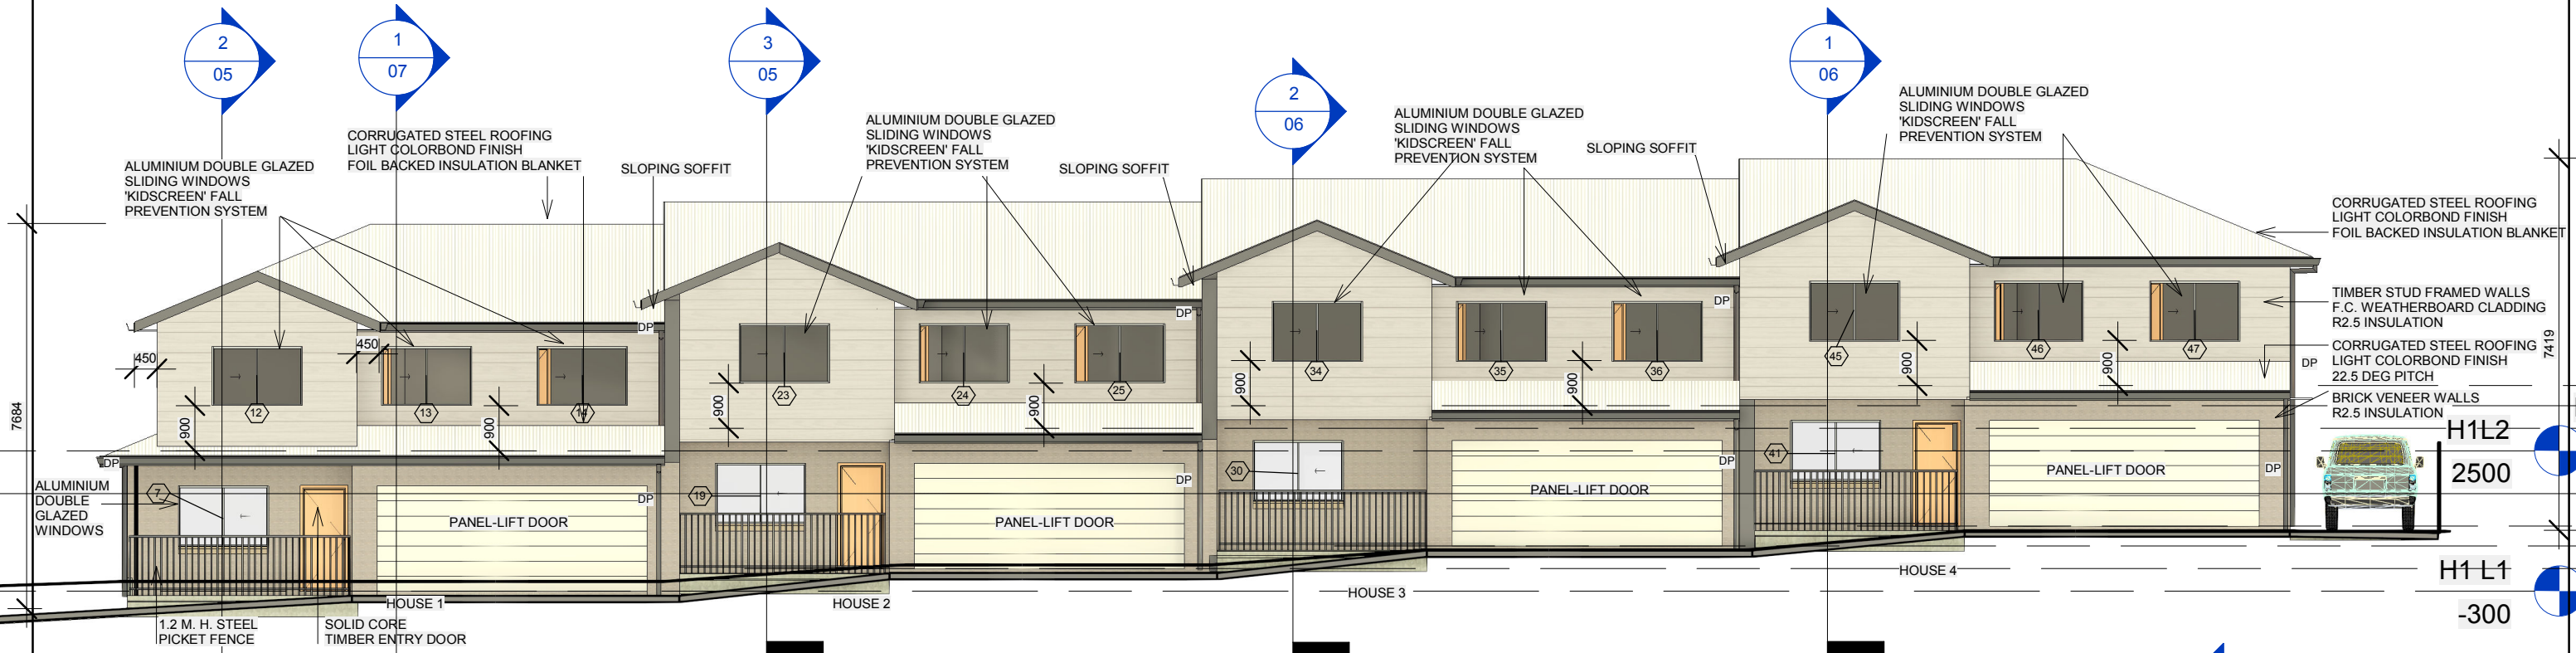

1 East
1 : 125

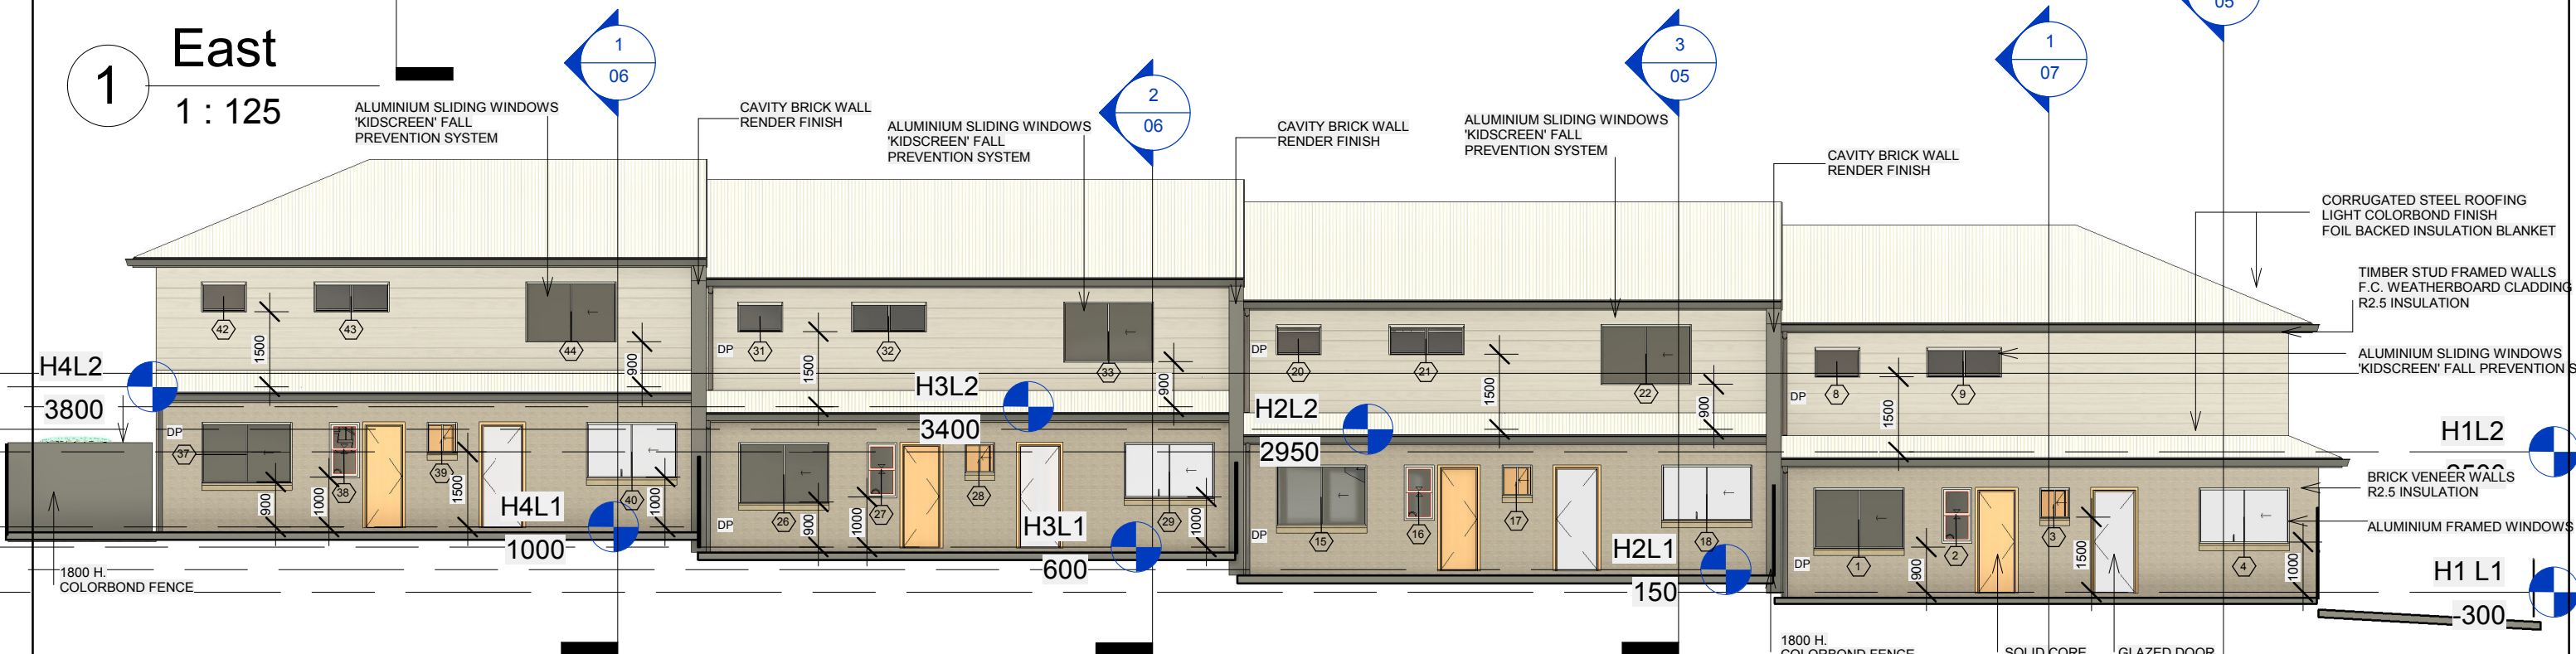

2 West
1 : 125

DATE	AMENDMENT	No.	DO NOT SCALE DRAWINGS WALL THICKNESS IS NOMINAL EXECUTE WORK IN ACCORDANCE WITH REQUIREMENTS OF THE N.C.C. AUSTRALIAN STANDARDS, LOCAL COUNCILS AND ALL RELEVANT AUTHORITIES CONFIRM ALL DIMENSIONS ON SITE	ARCHITECT KIM MURRAY ARCHITECT NSW REG No. 5800 17 HOADS ROAD, BENDICK MURRELL NSW 2803 mob. 0401 390 714	CLIENT NAME Ramzey Arja 15 Trafalga Street, Young NSW 2594	PROJECT DUPLEX DEVELOPMENT 149 Nasmyth Street, Young NSW 2594	EAST ELEVATION WEST ELEVATION		Project number 23-708		DRAWING NUMBER 08
									Date 19.03.23		
									Drawn by Author		
									Checked by Checker		
									Scale 1 : 125	Revision No.	