


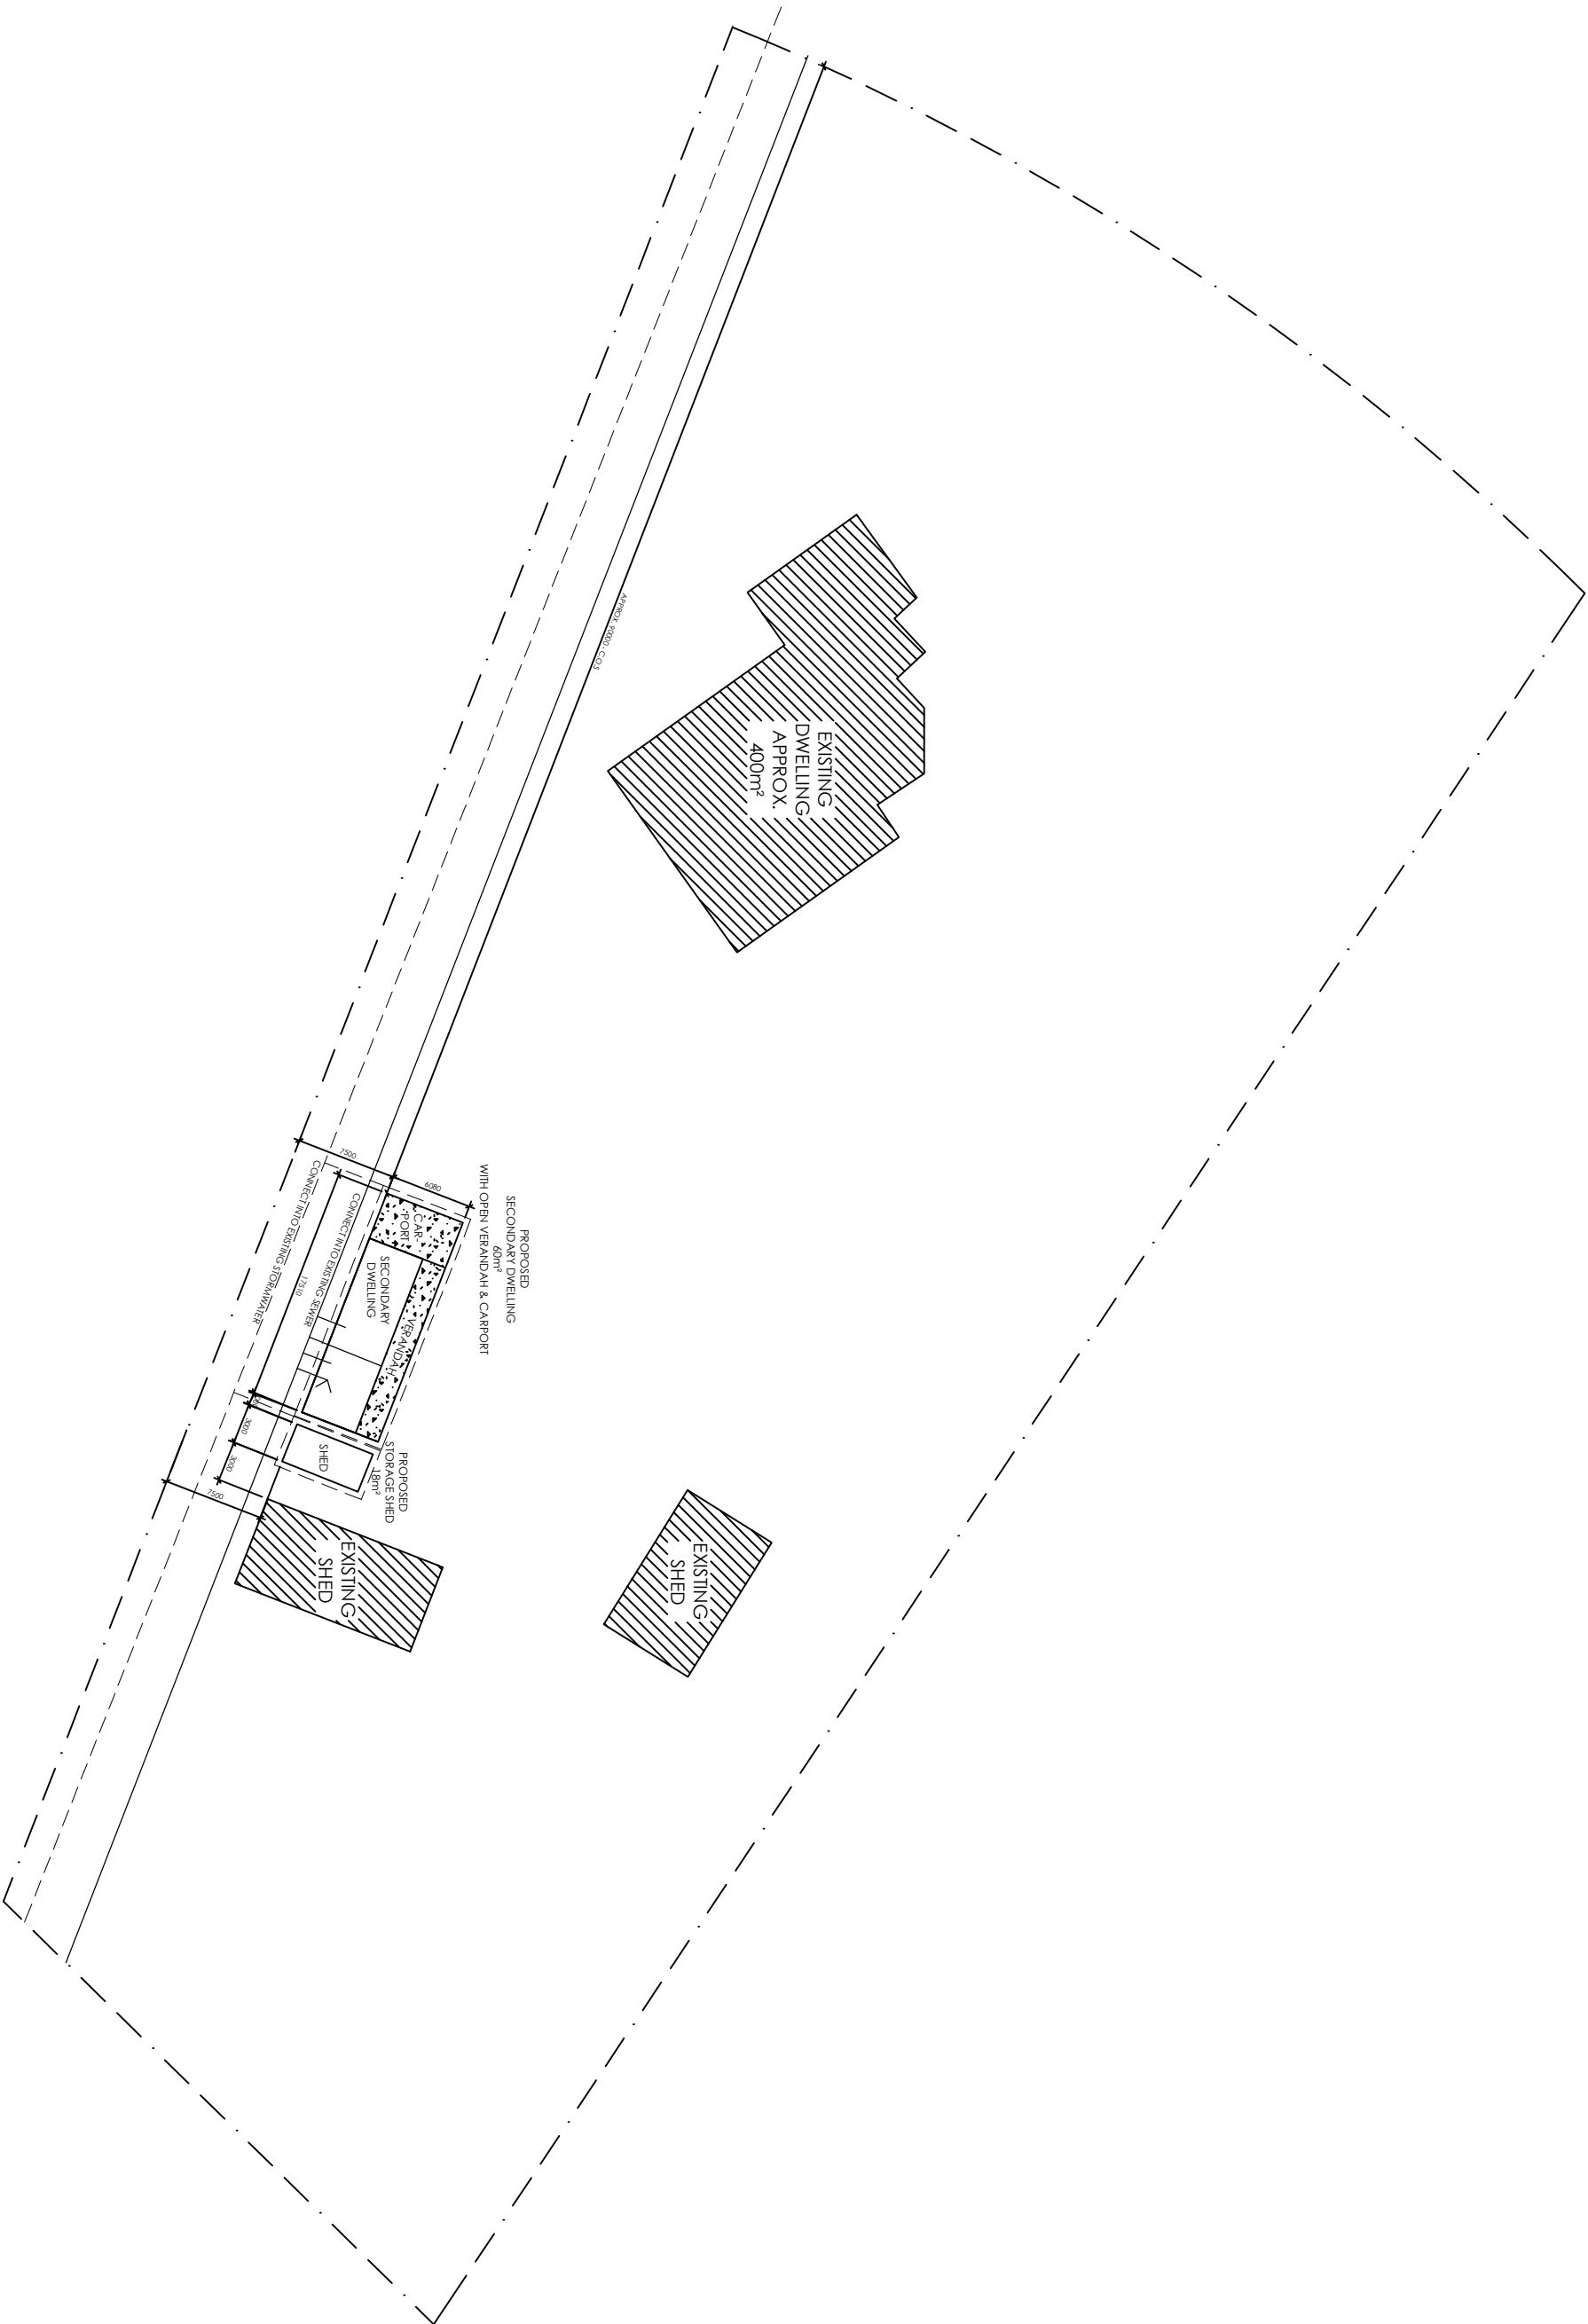

				GENERAL NOTES:	
PREPARED FOR DA/AA		ISSUE		DATE	
		1		24.02.24	
				PROJECT TITLE:	
				BENT	
				5 DE SAULS DR, JUNEE	
DRAWING NUMBER:		DRAWING NUMBER:		SHEET 01 - SITE PLAN	
SCALE:		SCALE:		1:500	
S. HUMPHRIES					

DATE: FEBRUARY 2024



SCALE 1:500 A3 SIZE