



EXISTING BUILDING FLOOR AREA	
EXISTING OFFICE	169.65 m ²
GALVANIZING PROCESSING PLANT	1441.48 m ²
PROCESS EQUIPMENT SHED	107.75 m ²
STAFF AMENITIES	82.30 m ²
STORAGE / WORKSHOP	563.43 m ²
VERANDAH	6.23 m ²
WORK SHOP	27.38 m ²
TOTAL	2396.23 m ²

NORTH	CURRENT REVISION:		A
	SHEET No:		D01
	PROJECT No:		2063
	PRINTED: 25/03/2024 10:25:01 AM		

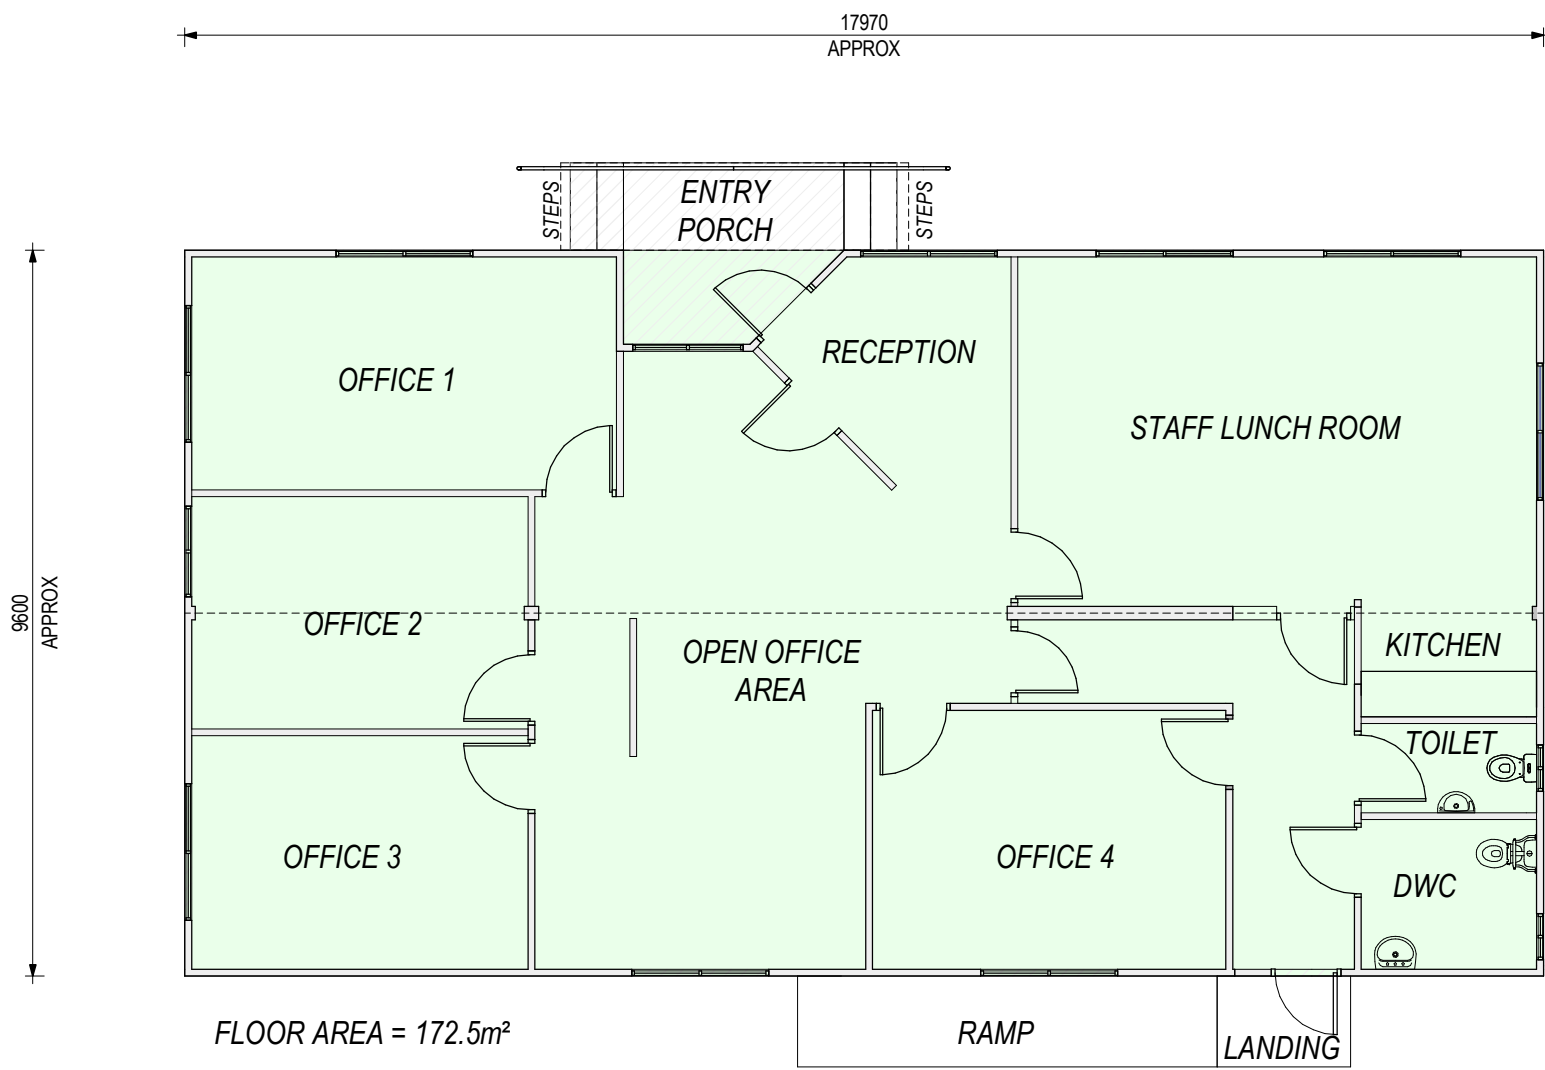


EXISTING OFFICE PLAN
SCALE: 1 : 100

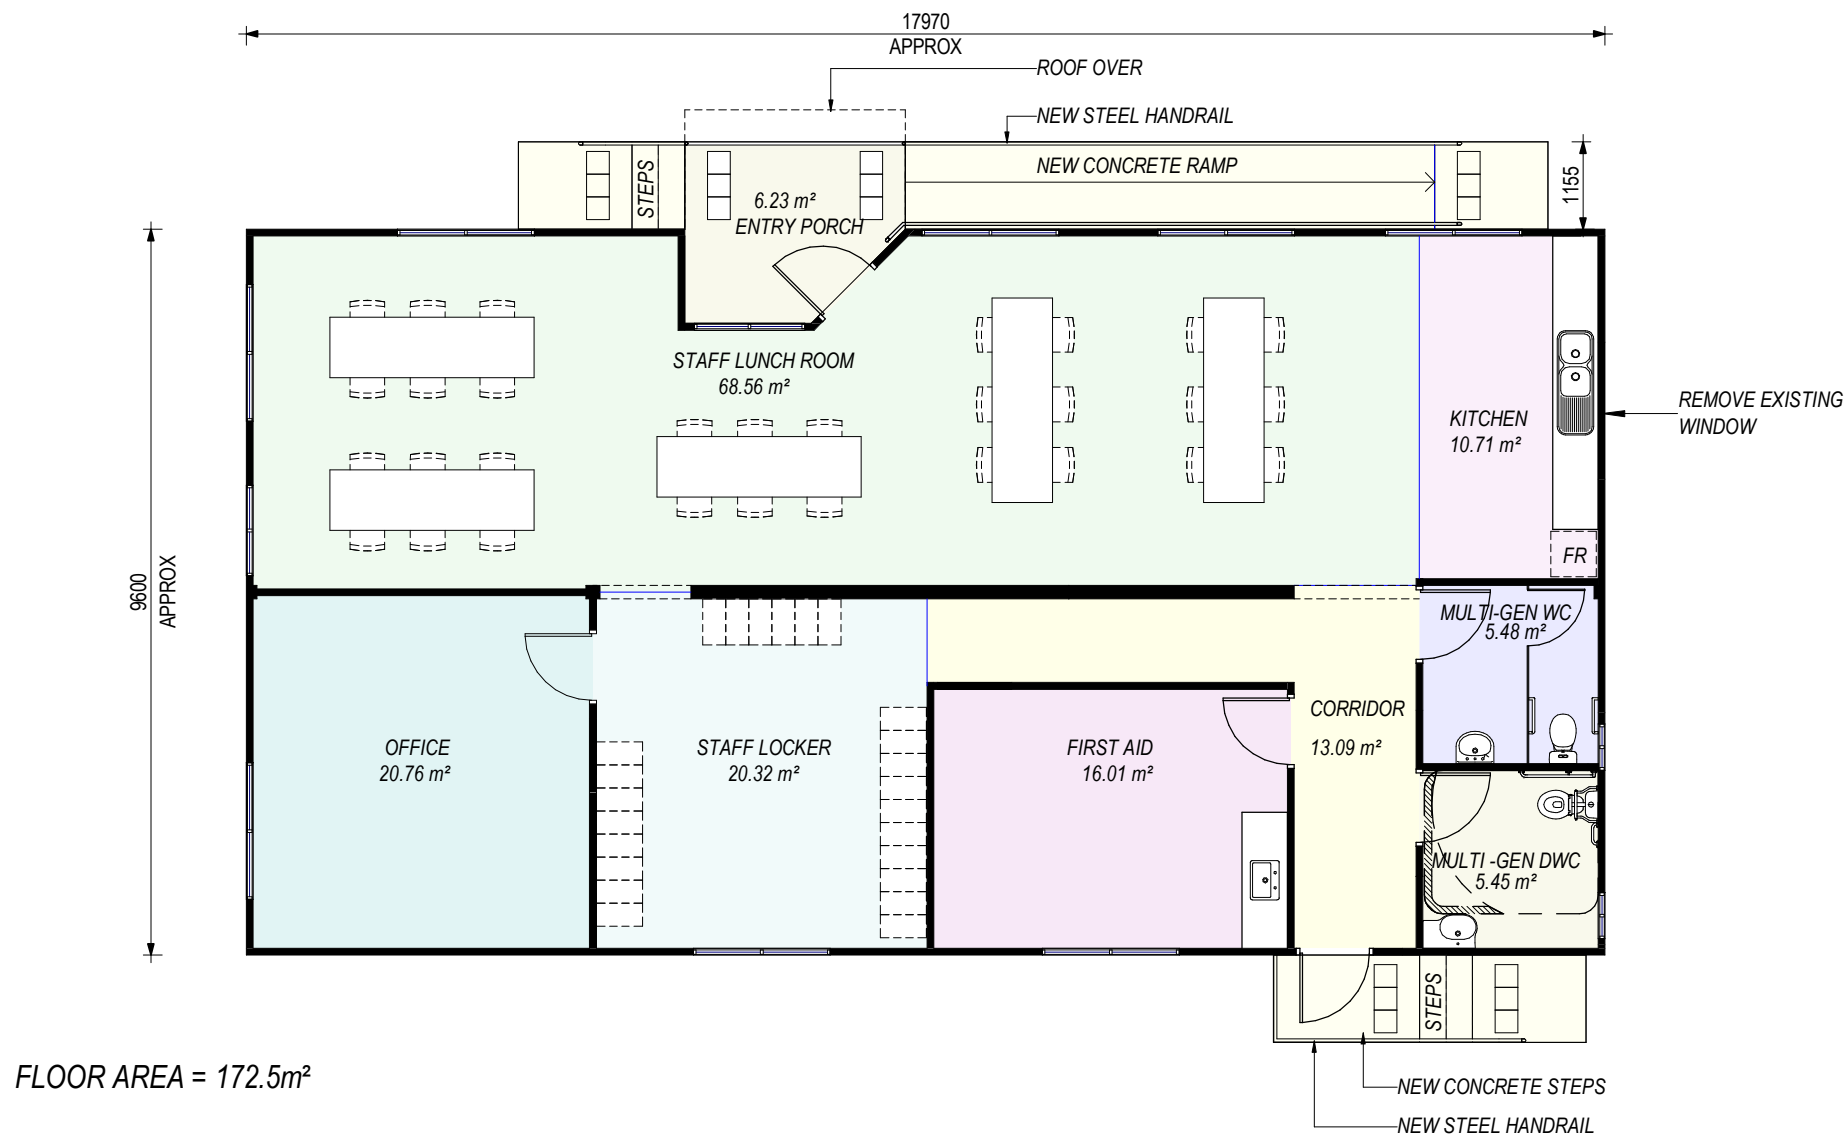


NOTE:
- NO CHANGE TO EXTERIOR COLOUR SCHEME.
- REFER IMAGES FOR EXISTING COLOURS

PROPOSED NEW STAFF FACILITIES
SCALE: 1 : 100


EXISTING BUILDING FLOOR AREA	
EXISTING OFFICE	169.65 m²
GALVANIZING PROCESSING PLANT	1441.48 m²
PROCESS EQUIPMENT SHED	107.75 m²
STAFF AMENITIES	82.30 m²
STORAGE / WORKSHOP	563.43 m²
VERANDAH	6.23 m²
WORK SHOP	27.38 m²
TOTAL	2398.23 m²
NEW BUILD AREA	
GALVANIZING PROCESSING PLANT	1441.47 m²
NEW STAFF AMENITIES	169.65 m²
NEW WAREHOUSE	1063.39 m²
PROCESS EQUIPMENT SHED	107.79 m²
VERANDAH	6.23 m²
WORK SHOP	28.23 m²
TOTAL	2816.77 m²

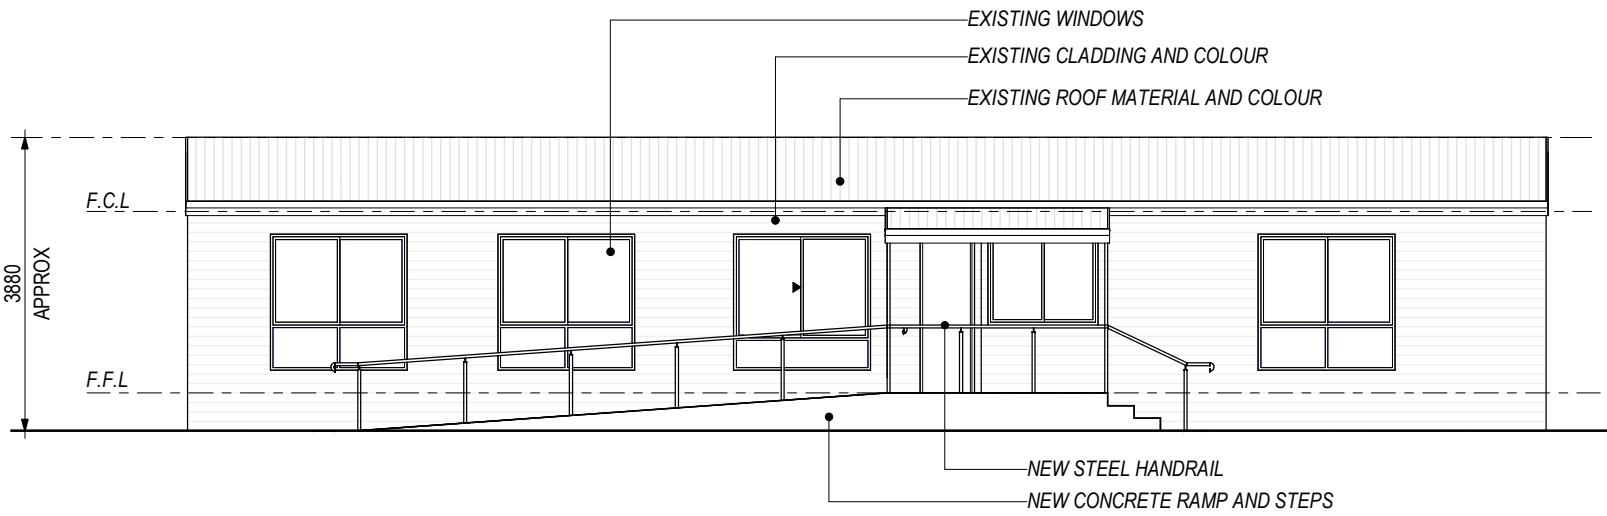


STAFF FACILITIES - NORTH ELEVATION
SCALE: 1 : 100

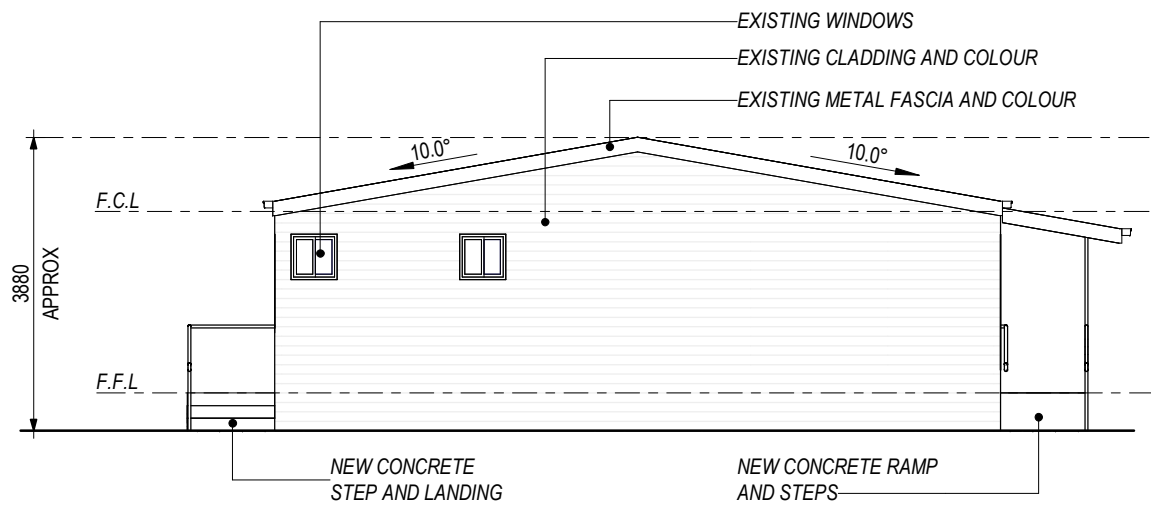

STAFF FACILITIES - EAST ELEVATION
SCALE: 1 : 100

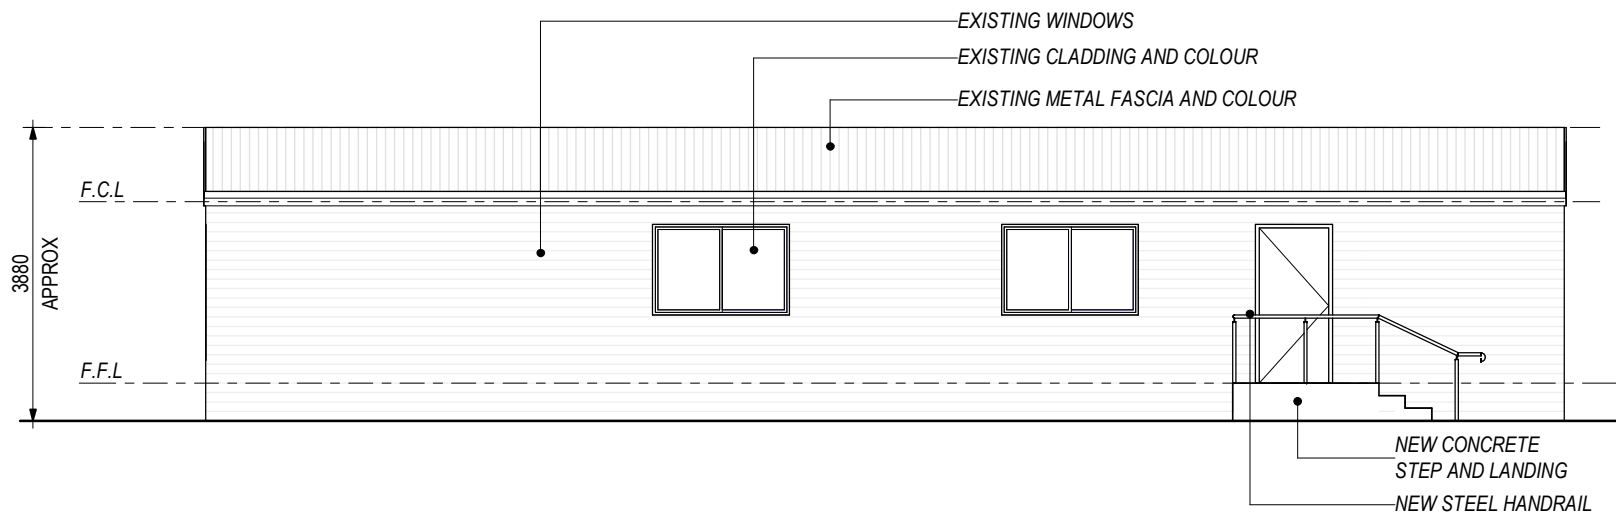

STAFF FACILITIES - SOUTH TELEVATION
SCALE: 1 : 100

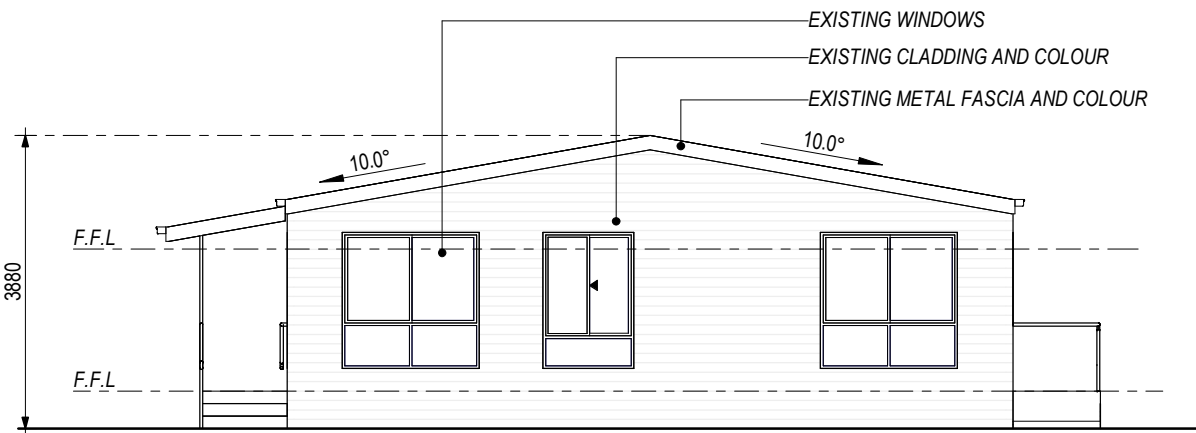

STAFF FACILITIES WEST ELEVATION
SCALE: 1 : 100



EXISTING OFFICE



EXISTING OFFICE

REV #	DESCRIPTION	DATE	NORTH
A	DA ISSUE	25.04.2023	






PROJECT ADDRESS:
1 DAVIS DRIVE JINDERA, NSW
LOT 1-DP1155032
CLIENT NAME:
ALBURY GALAVANIZING

PROJECT NAME:
PROPOSED SITE DEVELOPMENT
SHEET NAME:
PROPOSED STAFF AMENITIES

CURRENT REVISION:	A
SHEET No:	D03
PROJECT No:	2063
PRINTED:	25/03/2024 10:25:04 AM

SCALE @A1 SHEET

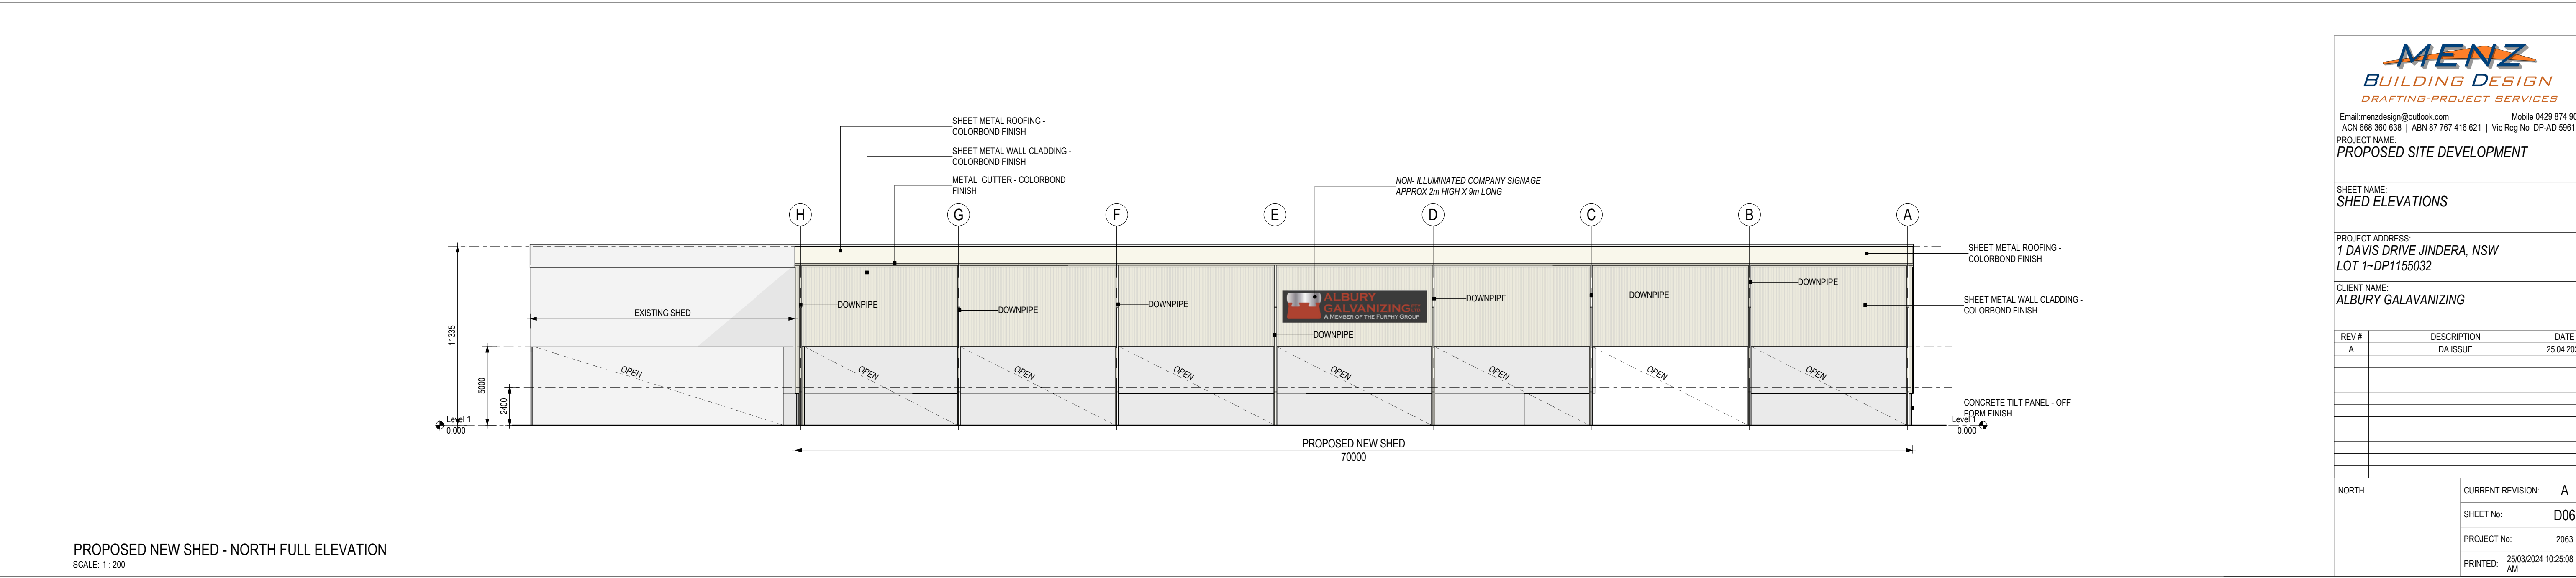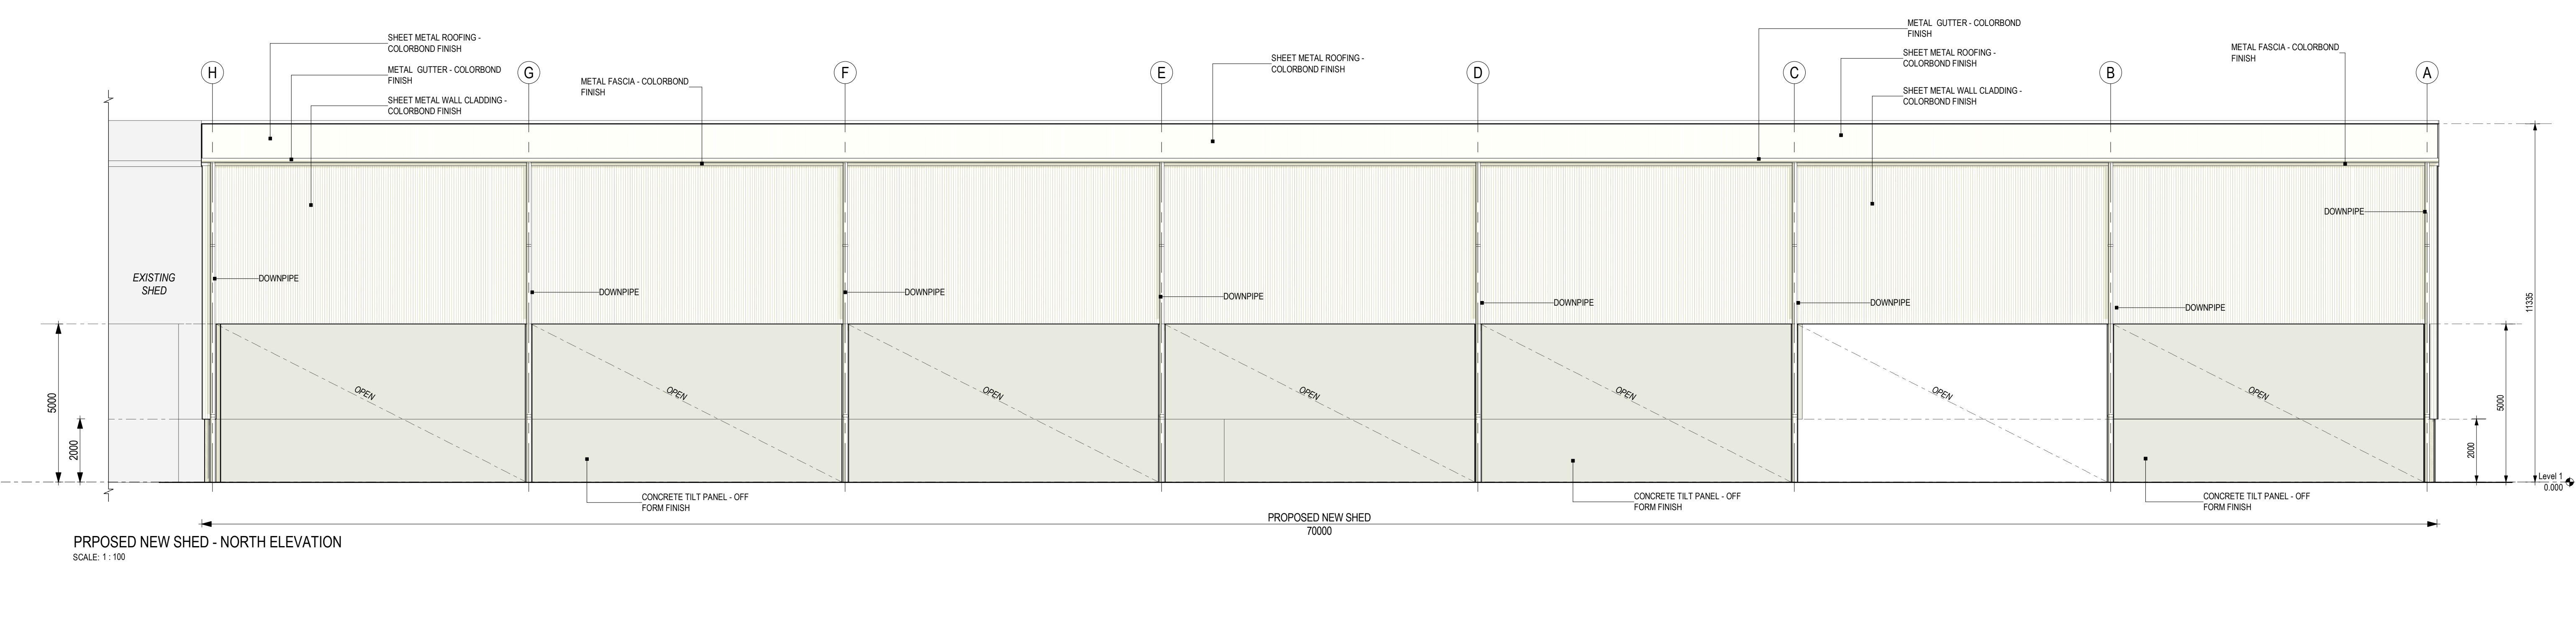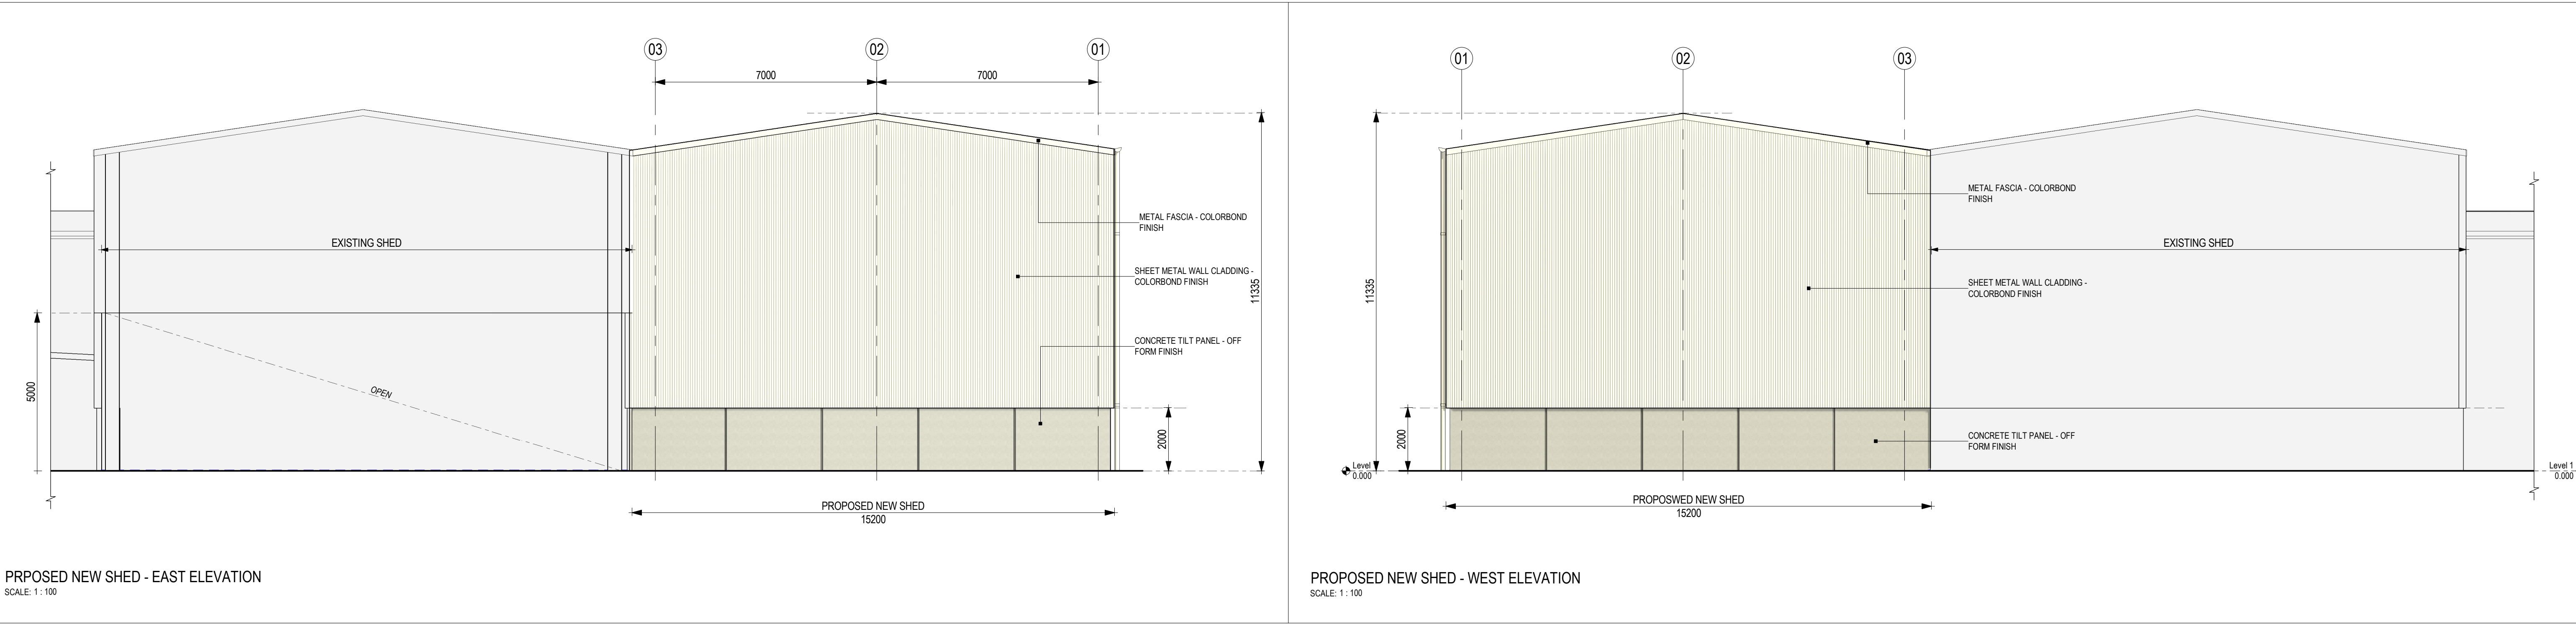

MENZ
BUILDING DESIGN
DRAFTING-PROJECT SERVICES

Email: menzdesign@outlook.com Mobile: 0429 874 909
ACN 668 360 638 | ABN 87 787 416 621 | Vic Reg No DP-AD 59618

PROJECT NAME:
PROPOSED SITE DEVELOPMENT

SHEET NAME:
SHED ELEVATIONS

PROJECT ADDRESS:
**1 DAVIS DRIVE JINDERA, NSW
LOT 1-DP1155032**

CLIENT NAME:
ALBURY GALVANIZING

REV #	DESCRIPTION	DATE
A	DA ISSUE	25.04.2023

NORTH

CURRENT REVISION: **A**

SHEET No: **D06**

PROJECT No: 2063

PRINTED: 25/03/2024 10:25:08 AM

SCALE @A2 SHEET