


MGA 2020  
ZONE 55

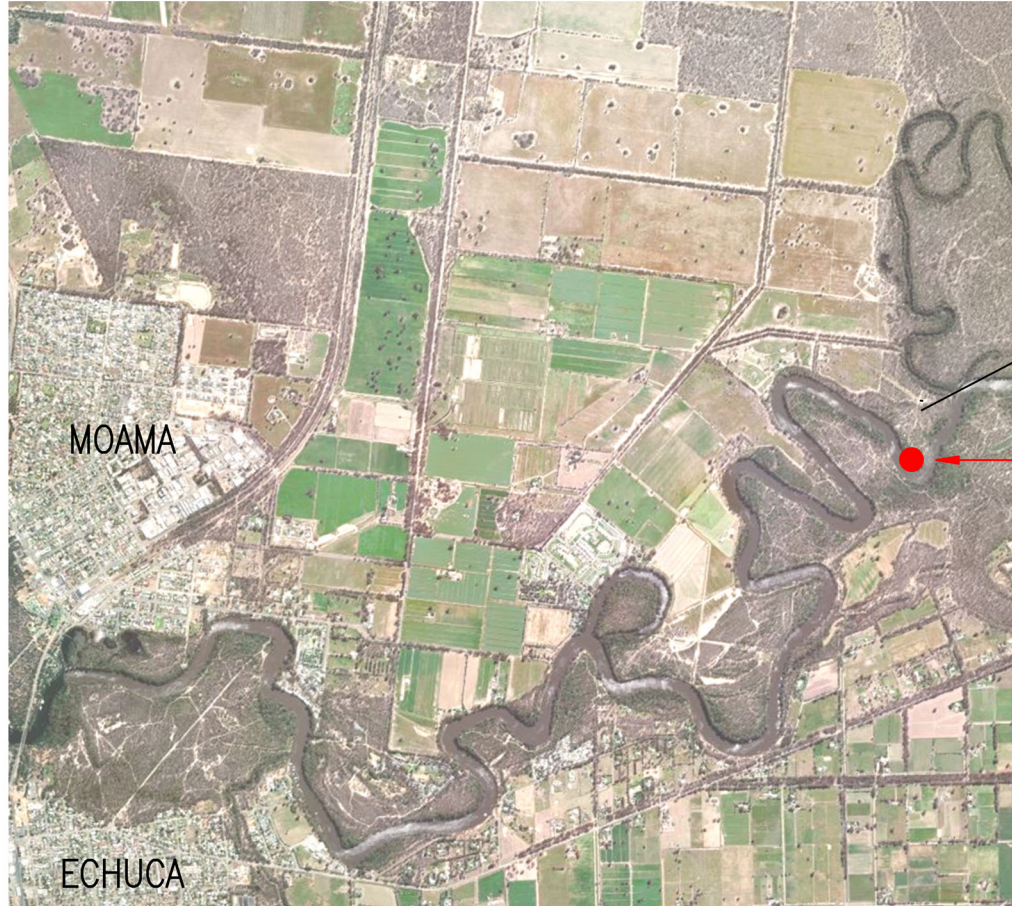


106  
DP751152

SUBJECT  
SITE

**WARNING**

- BEWARE OF ALL SERVICES
1. THE LOCATION OF ALL SERVICES, WHERE SHOWN ARE APPROXIMATE ONLY
  2. ALL AUTHORITIES MUST BE CONTACTED PRIOR TO CONSTRUCTION TO DETERMINE THE EXACT LOCATION OF ALL SERVICES

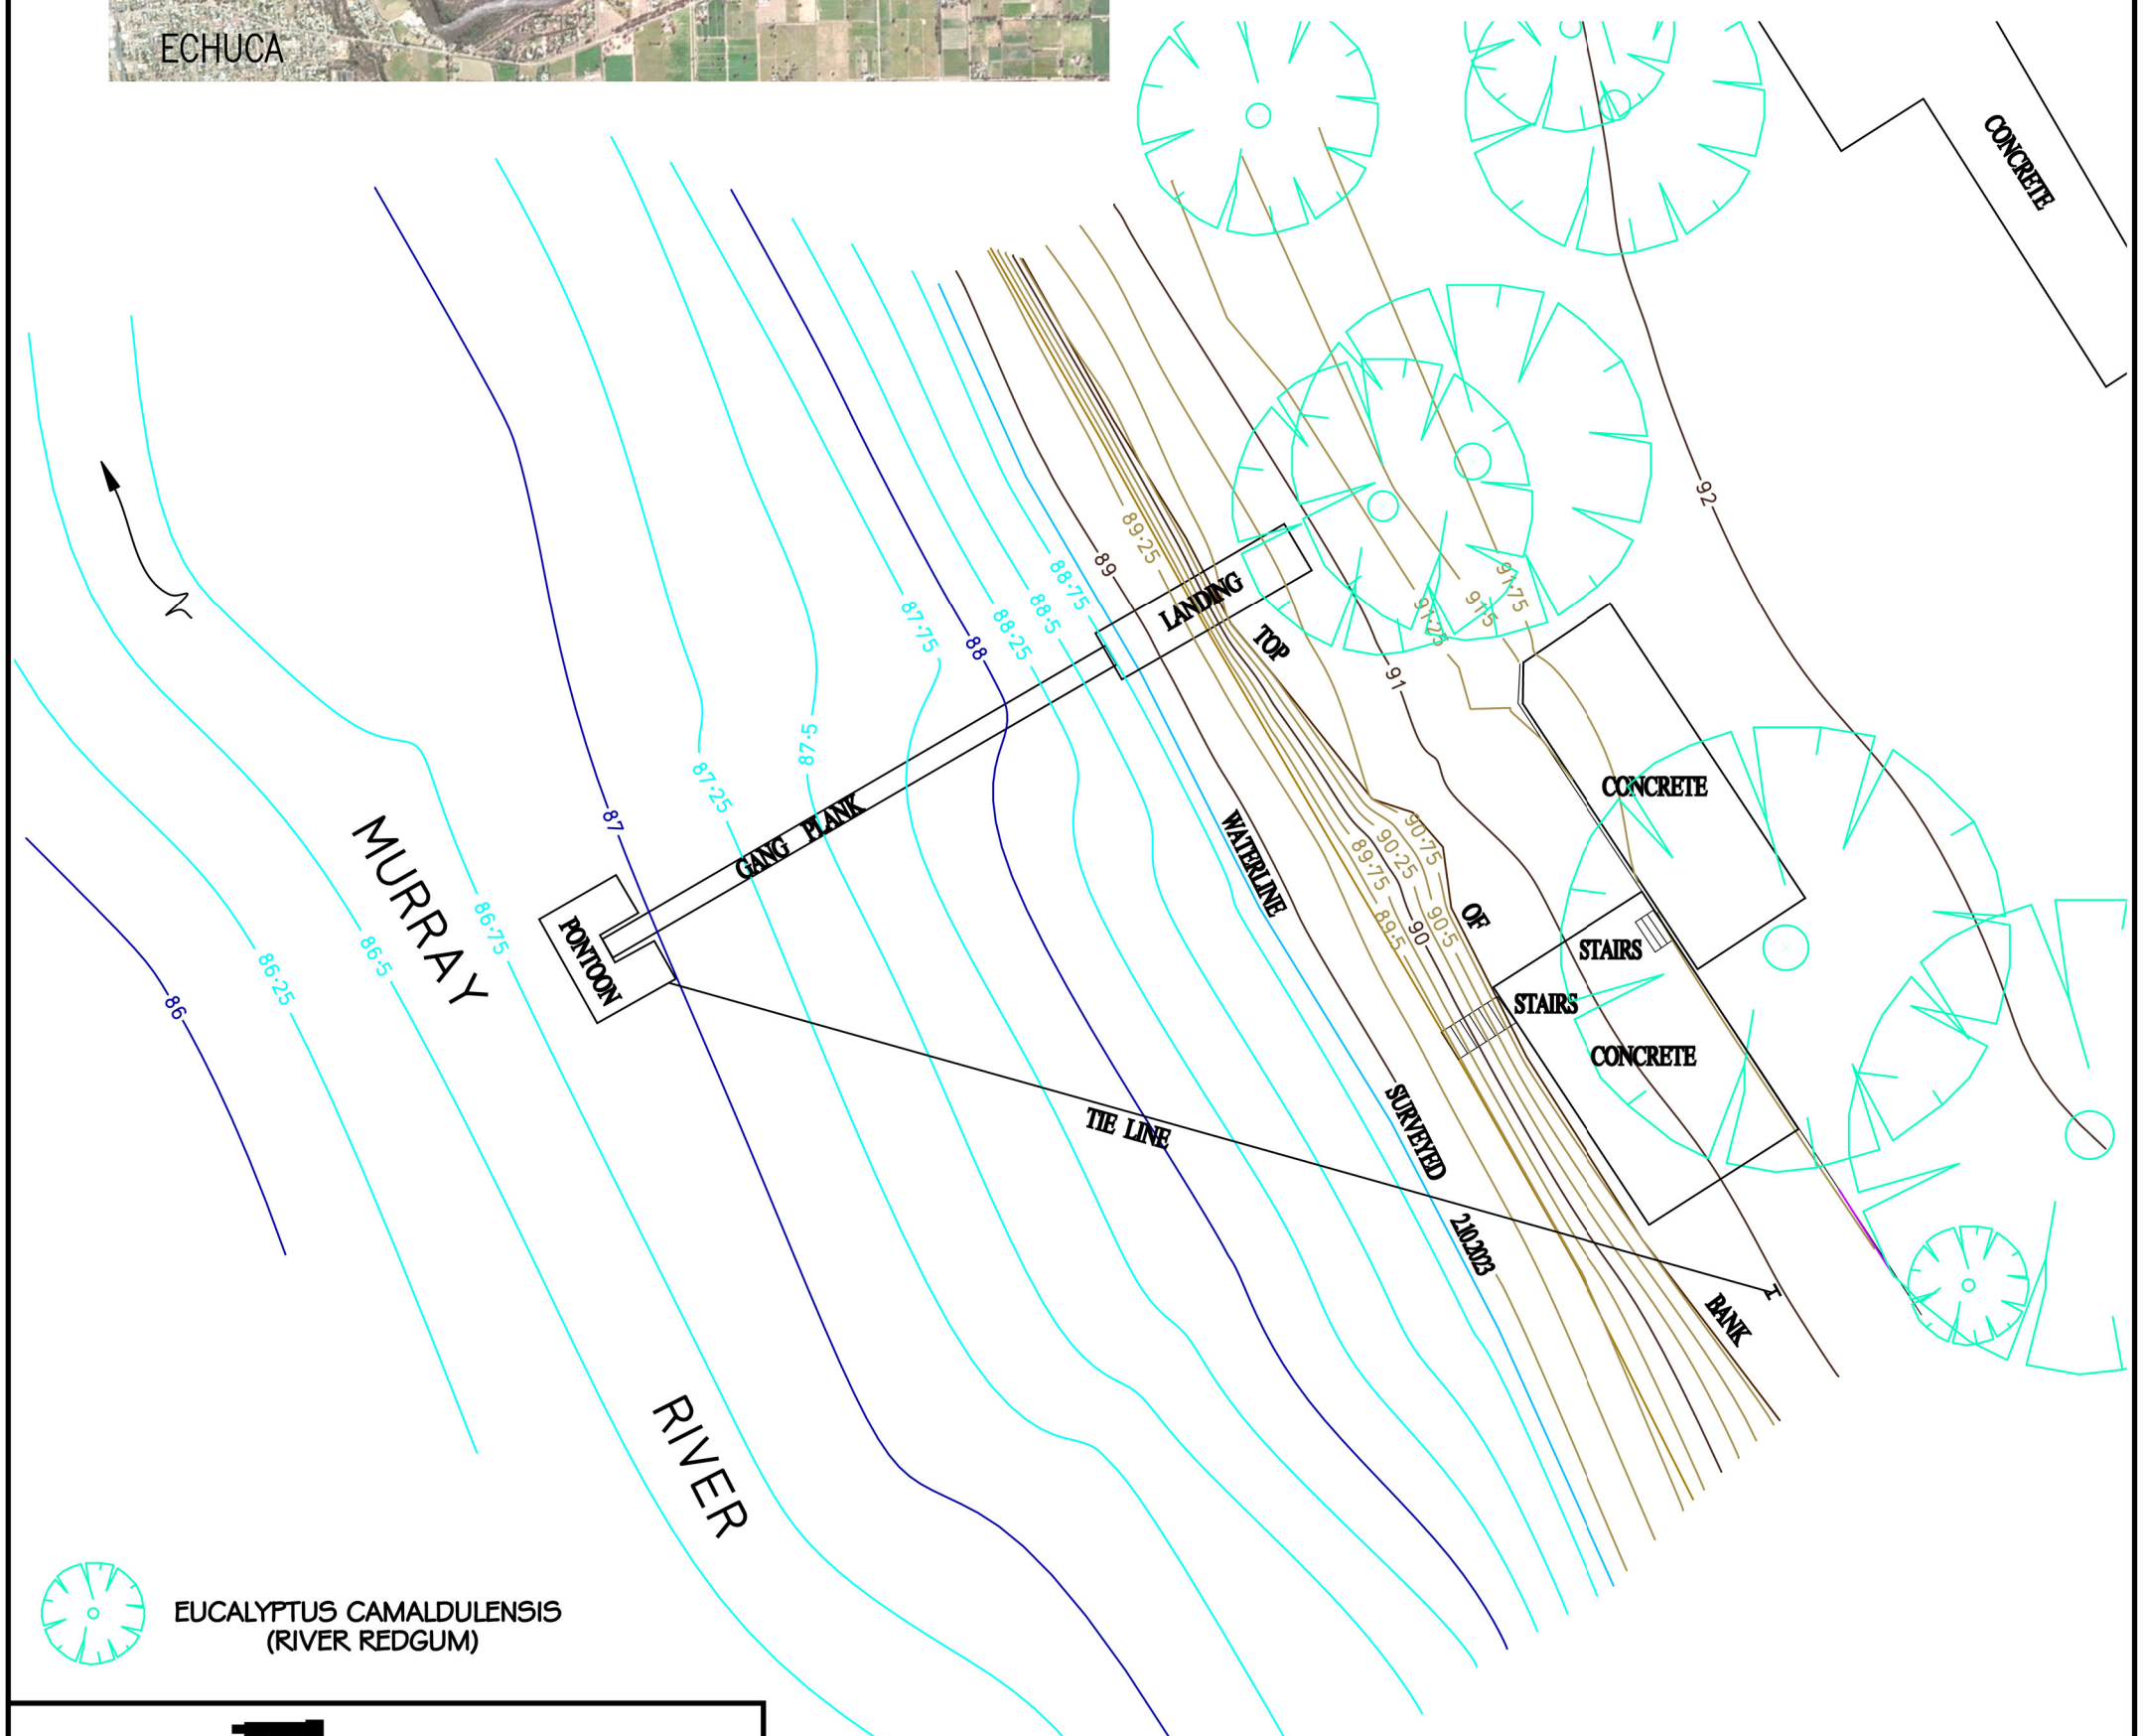


 **EUCALYPTUS CAMALDULENSIS  
(RIVER REDGUM)**



**Licensed Surveyors • Civil Engineers • Irrigation Designers**  
**21 Nish Street, ECHUCA. Ph. (03) 54821699**  
**139 Hogan Street, TATURA. Ph. (03) 58241322**

**NOTES:**

1. REFER TO CERTIFICATE OF TITLE FOR DETAILS OF BOUNDARIES AND ANY EASEMENTS
2. LEVEL DATUM A.H.D VIDE PM84992 R.L. 95.22

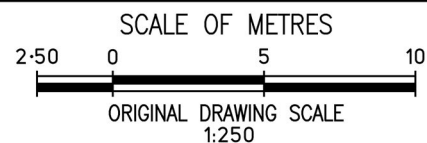

**SITE PLAN**  
PARISH OF MOAMA COUNTY OF CADELL  
LOT 106 DP751152  
LOUIES HUT ROAD MOAMA

COPYRIGHT OF THIS DESIGN REMAINS THE PROPERTY OF PLANRIGHT AND MAY NOT BE COPIED OR MODIFIED WITHOUT WRITTEN PERMISSION. © COPYRIGHT 2023

FILE No.	DRAWN	CHECKED	DATE	SHEET NUMBER	VER	SHEET SIZE
S7686	ABT	MS	18.12.2023	1 OF 1	1	A3

VER	DATE	DETAILS OF AMENDMENTS	DRN	CHK

FILE NAME: S7686\_FS V1.dwg