



R03

MULLERS RD

R02

R01

EXISTING TREES LOCATED ON THE
OPPOSITE ROAD WAY TO PROJECT SITE

PROPOSED PoCC LOCATION
POLE NUMBER 303031

BENDEMEER LN

HUME HWY

HUME HWY

LEGEND

	SITE ACCESS GATE AND ROAD		ROAD/HIGHWAY/RAILWAY
	BATTERY		NEW ACCESS TRACK
	MVPS		EXISTING ACCESS TRACK
	HV SWITCHGEAR		BESS SECURITY FENCE 1.8 METER HIGH CHAIN MESH SECURITY FENCE GALVANISED STEEL
	EXISTING O/H LINE		TITLE BOUNDARY
	EXISTING LINE EASEMENT		NEIGHBORING BOUNDARIES
	EXISTING HV POLE/TOWER		ONE ROW LANDSCAPE
	NEW O/H LINE		TWO ROWS LANDSCAPE
	NEW LINE EASEMENT		RESIDENTIAL PROPERTY
	NEW HV POLE/TOWER		CAR PARK AREA
	EXISTING ACCESS ROUTE TO BE UPGRADED (TBC)		TREES TO BE REMOVED (ALL TREES IN THE MARKED AREA)
	EXISTING TREES		EXISTING DAM
	TREE TO BE REMOVED (MARKED)		EXISTING TELSTRA COPPER CABLE
	FARM FENCE		72,000 LITERS WATER TANK

REVISIONS

REV	STATUS	DESCRIPTION	DATE	D.B.	C.B.
A	FA	CONCEPT SITE PLAN	13/12/23	XZ	AJ

PROJECT DETAILS: HOLBROOK DISTRIBUTION BESS
HUME HIGHWAY, HOLBROOK NSW 2644
+35.75903, 147.28859

CLIENT DETAILS:
ACENERGY PTY LTD

DRAWING TITLE:
LOCALITY DIAGRAM 1 OF 2

COPYRIGHT OF THIS DRAWING RESERVED BY ACENERGY PTY
LTD. NO PART OF THIS DOCUMENT MAY BE REPRODUCED
OR COPIED IN ANY FORM OR BY ANY MEANS WITHOUT
CONSENT OF ACENERGY.

DRAWING NR:
G-2.1_023132

DRAWN BY : XZ	APPROVED BY : AJ	PROJECT MGR : LZ
SCALE : AS INDICATED	ISSUE : FOR APPROVAL	ISSUE DATE : 13/12/2023
SHEET SIZE: A3	PROJECT NO: 23132	REV. NO: A





DISTANCE FROM RESIDENTIAL AREA TO BESS AREA	
R01 (NEAREST DWELLING)	APPROX. 297m
R02	APPROX. 599m
R03	APPROX. 956m


REVISIONS					
REV	STATUS	DESCRIPTION	DATE	D.B.	C.B.
A	FA	CONCEPT SITE PLAN	13/12/23	XZ	AJ


PROJECT DETAILS:	HOLBROOK DISTRIBUTION BESS HUME HIGHWAY, HOLBROOK NSW 2644 +35.75903, 147.28859
CLIENT DETAILS:	ACENERGY PTY LTD
DRAWING TITLE:	LOCALITY DIAGRAM 2 OF 2

--


COPYRIGHT OF THIS DRAWING RESERVED BY ACENERGY PTY LTD. NO PART OF THIS DOCUMENT MAY BE REPRODUCED OR COPIED IN ANY FORM OR BY ANY MEANS WITHOUT CONSENT OF ACENERGY.

DRAWING NR: G-2.2_023132		
DRAWN BY : XZ	APPROVED BY : AJ	PROJECT MGR : LZ
SCALE : AS INDICATED	ISSUE : FOR APPROVAL	ISSUE DATE : 13/12/2023
SHEET SIZE: A3	PROJECT NO: 23132	REV. NO: A

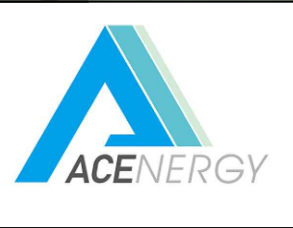


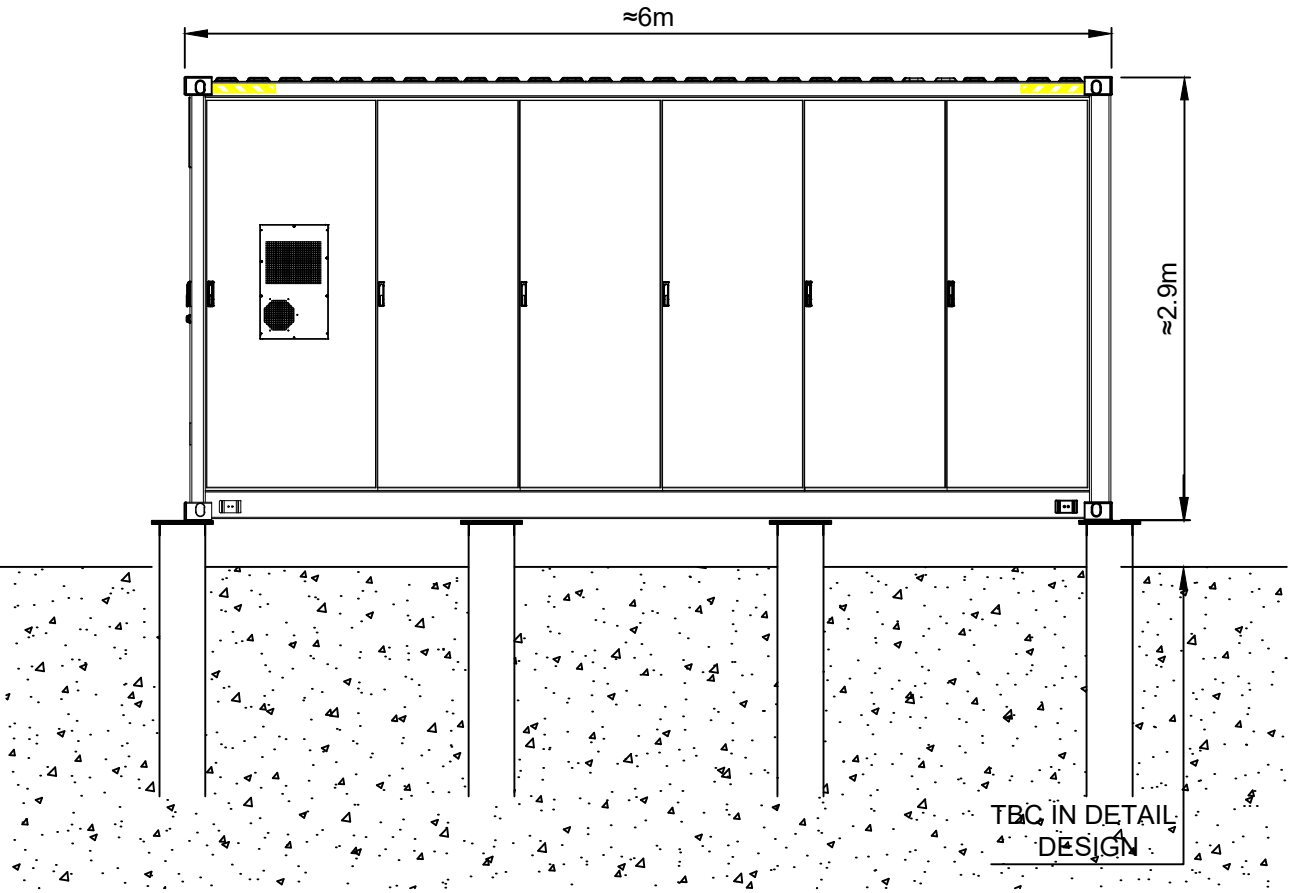

FRONT VIEW

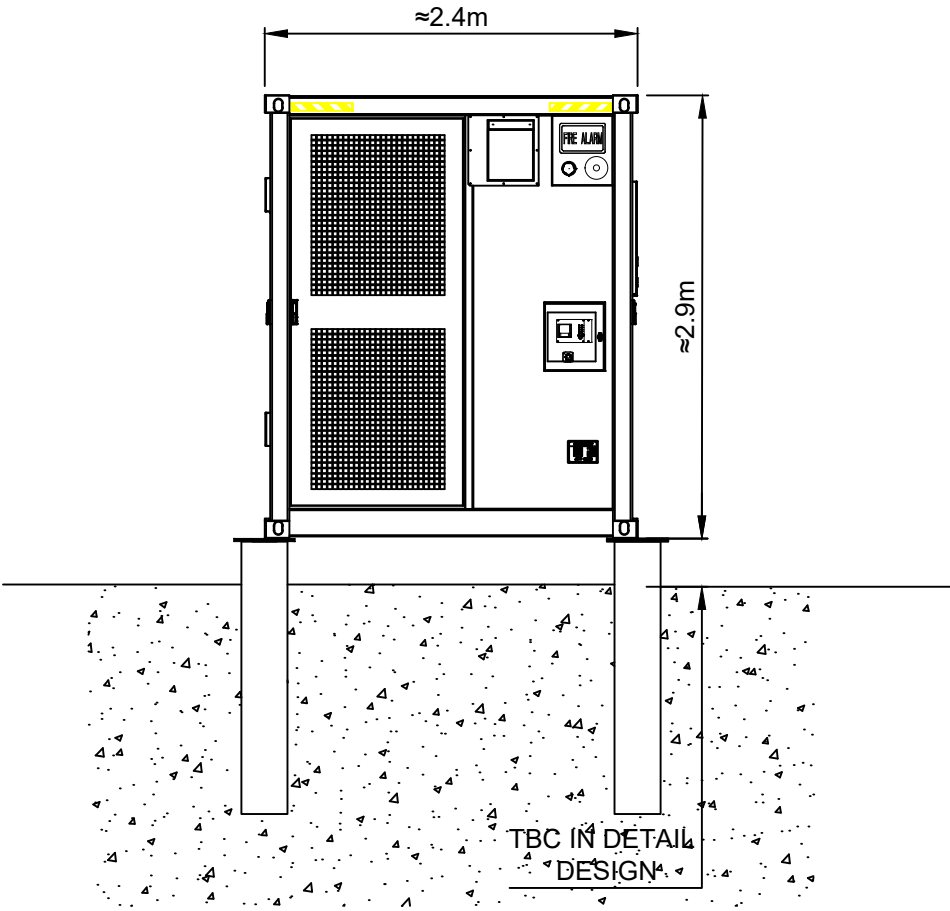

SIDE VIEW



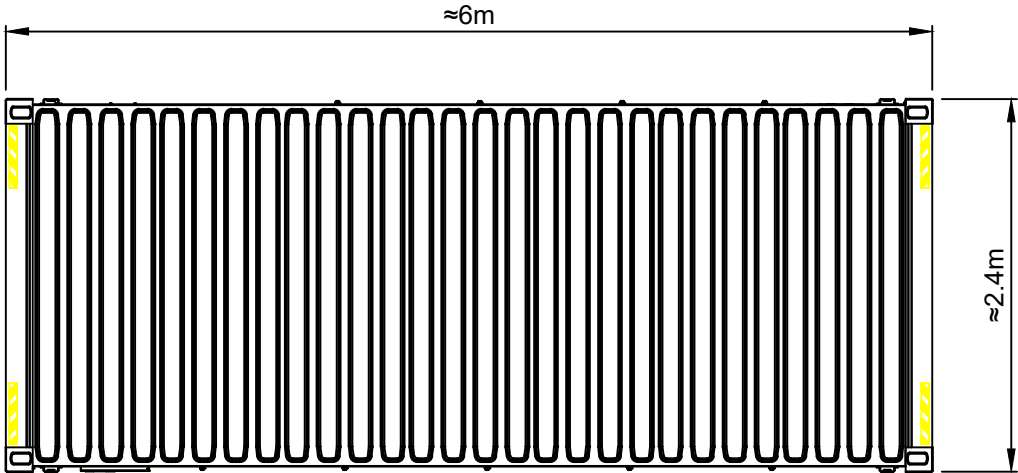


TOP VIEW




TYPICAL ENERGY STORAGE CONTAINER

REVISIONS						PROJECT DETAILS:		HOLBROOK DISTRIBUTION BESS		DRAWING NR: G-3.0_23132			
REV	STATUS	DESCRIPTION	DATE	D.B.	C.B.	HUME HIGHWAY, HOLBROOK NSW 2644							
A	FA	INITIAL ISSUE	07/03/24	XZ	AJ	-35.75903, 147.28859							
						CLIENT DETAILS:							
						ACENERGY PTY LTD							
						DRAWING TITLE:		ENERGY STORAGE CONTAINER ELEVATIONS		COPYRIGHT OF THIS DRAWING RESERVED BY ACENERGY PTY LTD. NO PART OF THIS DOCUMENT MAY BE REPRODUCED OR COPIED IN ANY FORM OR BY ANY MEANS WITHOUT CONSENT OF ACENERGY.			

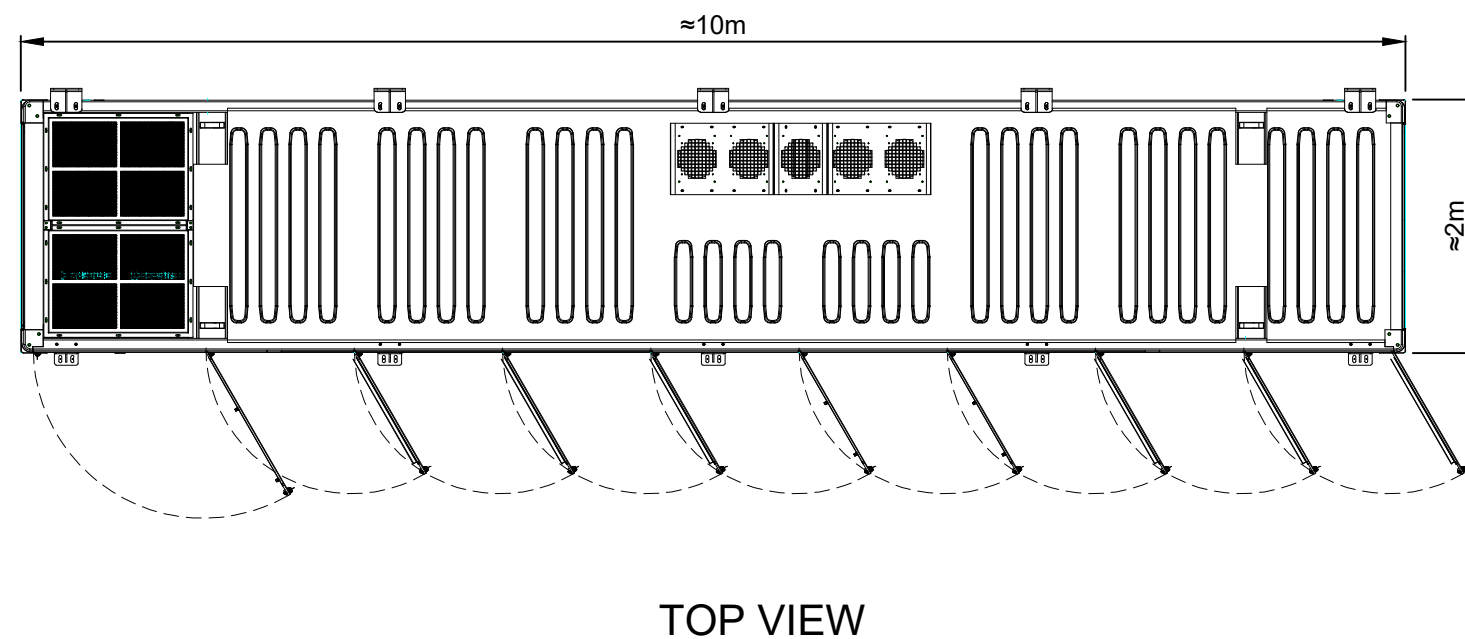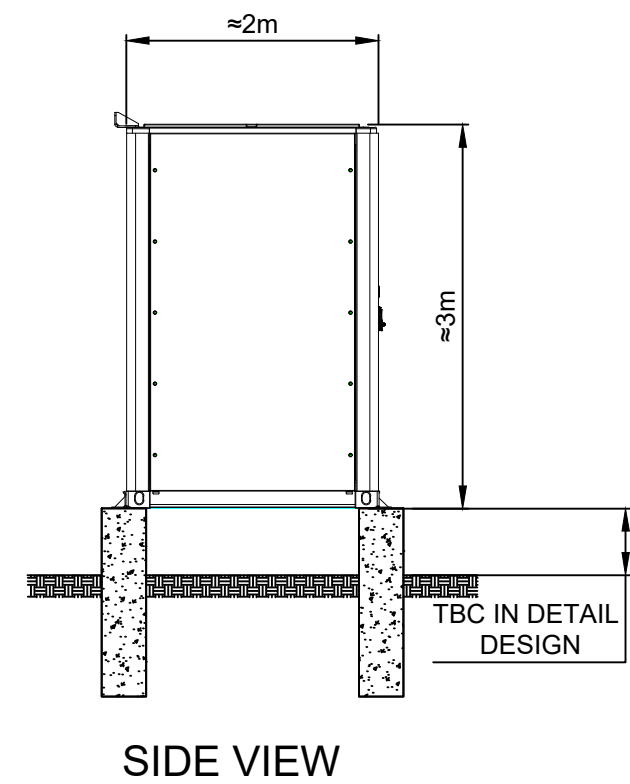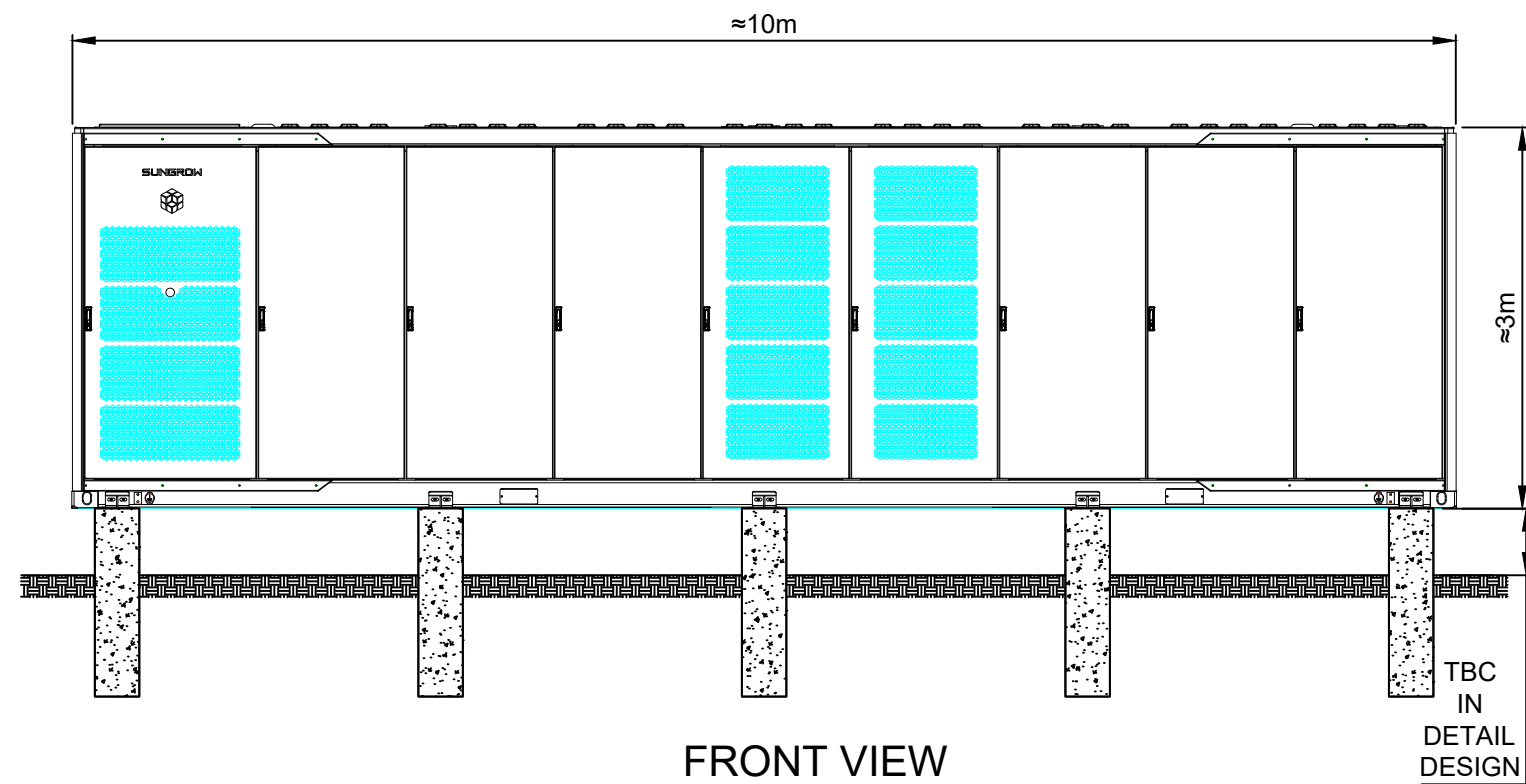


REVISIONS						PROJECT DETAILS:			DRAWING NR: G-3.0_023132	DRAWN BY : XZ	APPROVED BY : AJ	PROJECT MGR : LZ	SCALE : AS INDICATED	ISSUE : FOR APPROVAL	ISSUE DATE : 13/12/2023	SHEET SIZE: A3	PROJECT NO: 23132	REV. NO: A	
REV	STATUS	DESCRIPTION	DATE	D.B.	C.B.	HOLBROOK DISTRIBUTION BESS													
A	FA	INITIAL ISSUE	13/12/2023	XZ	AJ	HUME HIGHWAY, HOLBROOK NSW 2644 -35.75903, 147.28859													
						CLIENT DETAILS:													
						ACENERGY PTY LTD													
						DRAWING TITLE:													
						ENERGY STORAGE CONTAINER ELEVATIONS													

SECURITY FENCE FRONT VIEW

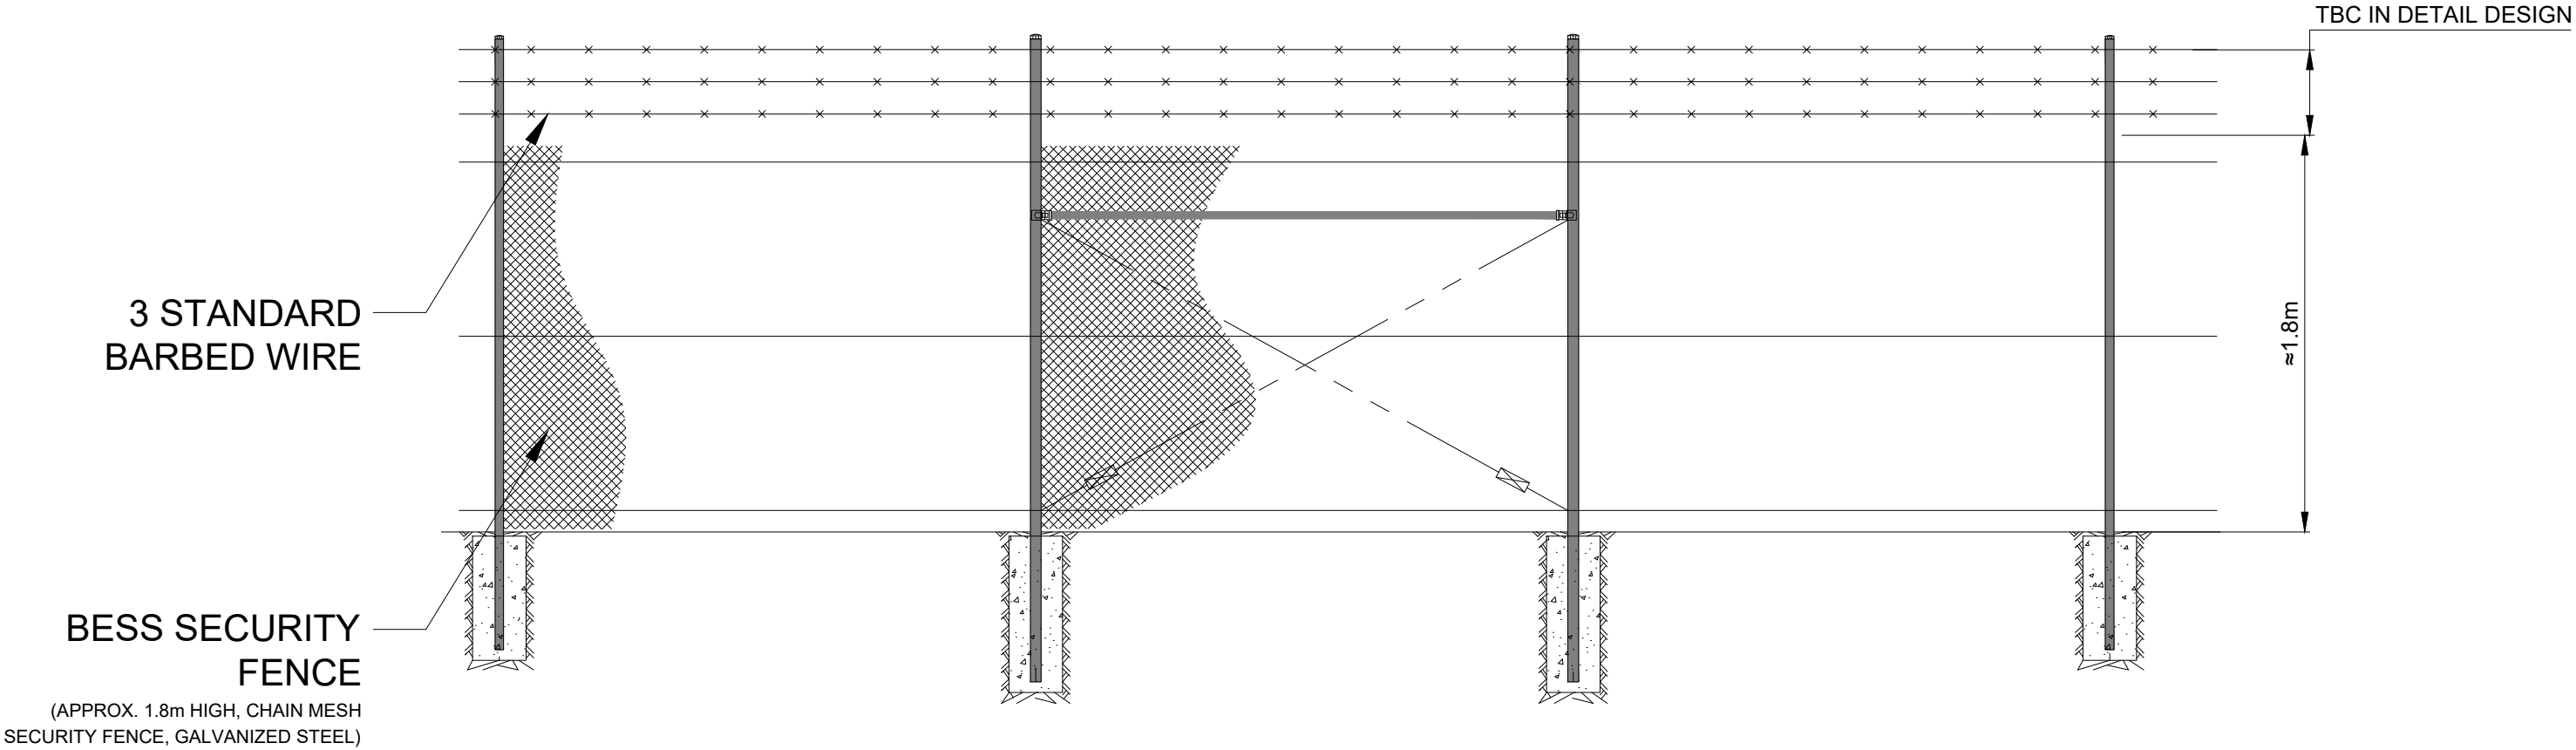



SECURITY FENCE AND LANDSCAPE SIDE VIEW

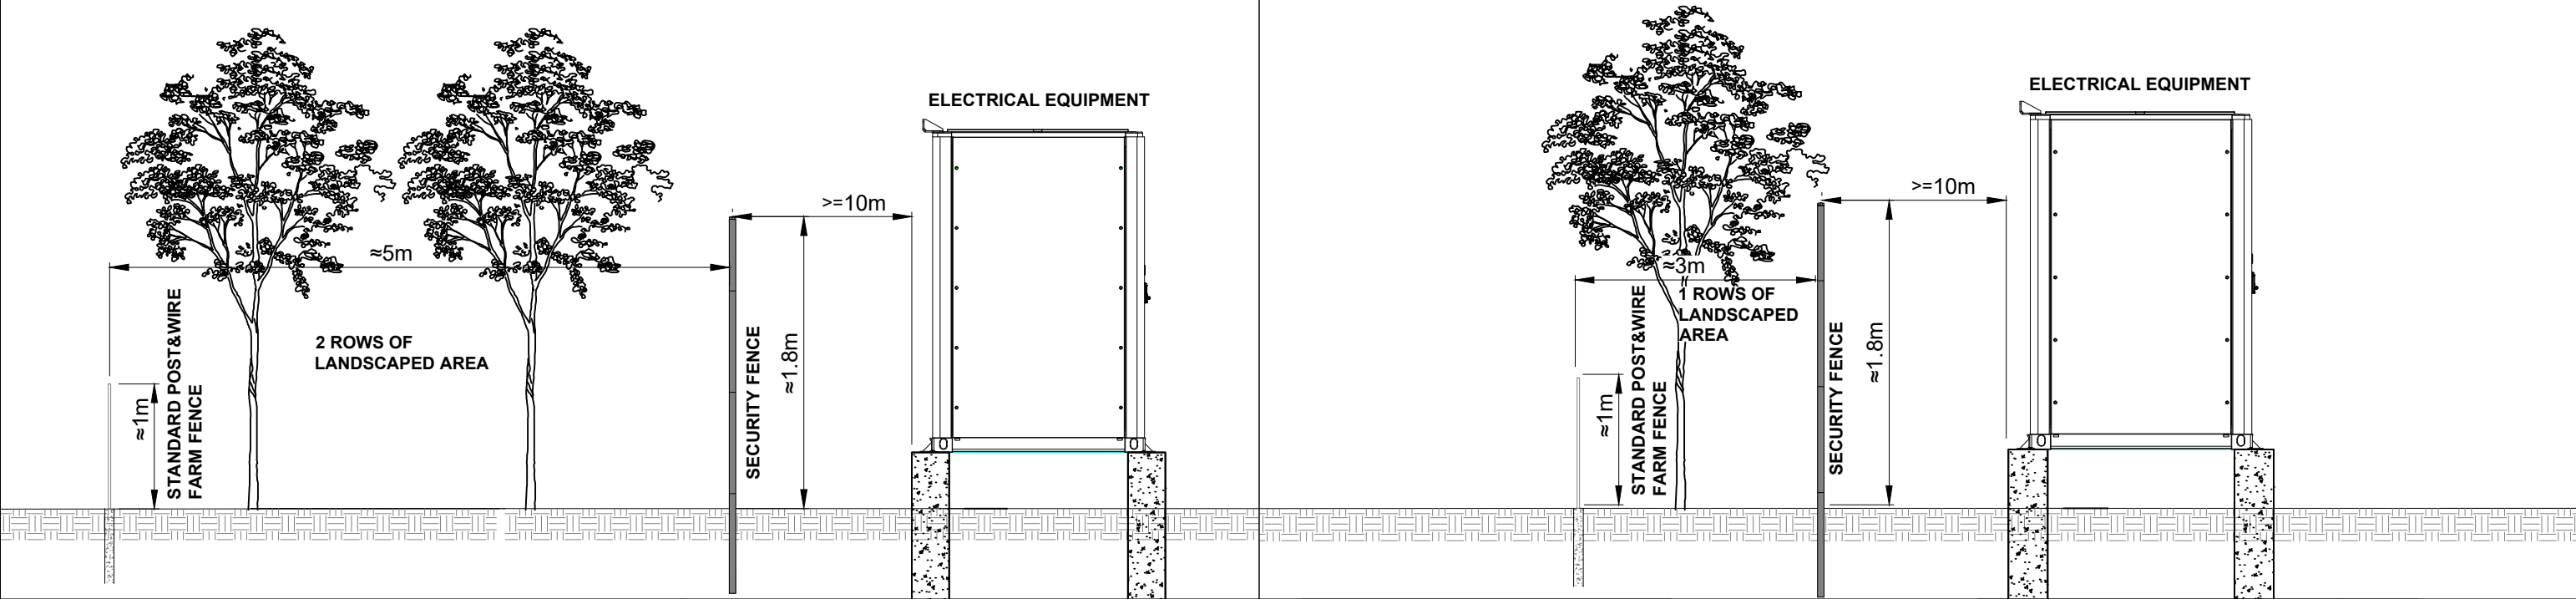


REVISIONS						PROJECT DETAILS:		DRAWING NR: G-5.0_023132	DRAWN BY : XT APPROVED BY : AJ PROJECT MGR : LZ SCALE : AS INDICATED FOR APPROVAL ISSUE DATE : 13/12/2023 SHEET SIZE: A3 PROJECT NO: 23132 REV. NO: A	
REV	STATUS	DESCRIPTION	DATE	D.B.	C.B.	HOLBROOK DISTRIBUTION BESS HUME HIGHWAY, HOLBROOK NSW 2644 -35.75903, 147.28859				
A	FA	INITIAL ISSUE	23/10/23	XZ	AJ	CLIENT DETAILS: ACENERGY PTY LTD				
						DRAWING TITLE: SECURITY FENCE & LANDSCAPE ELEVATIONS				

COPYRIGHT OF THIS DRAWING RESERVED BY ACENERGY PTY LTD. NO PART OF THIS DOCUMENT MAY BE REPRODUCED OR COPIED IN ANY FORM OR BY ANY MEANS WITHOUT CONSENT OF ACENERGY.


MVPS FRONT VIEW

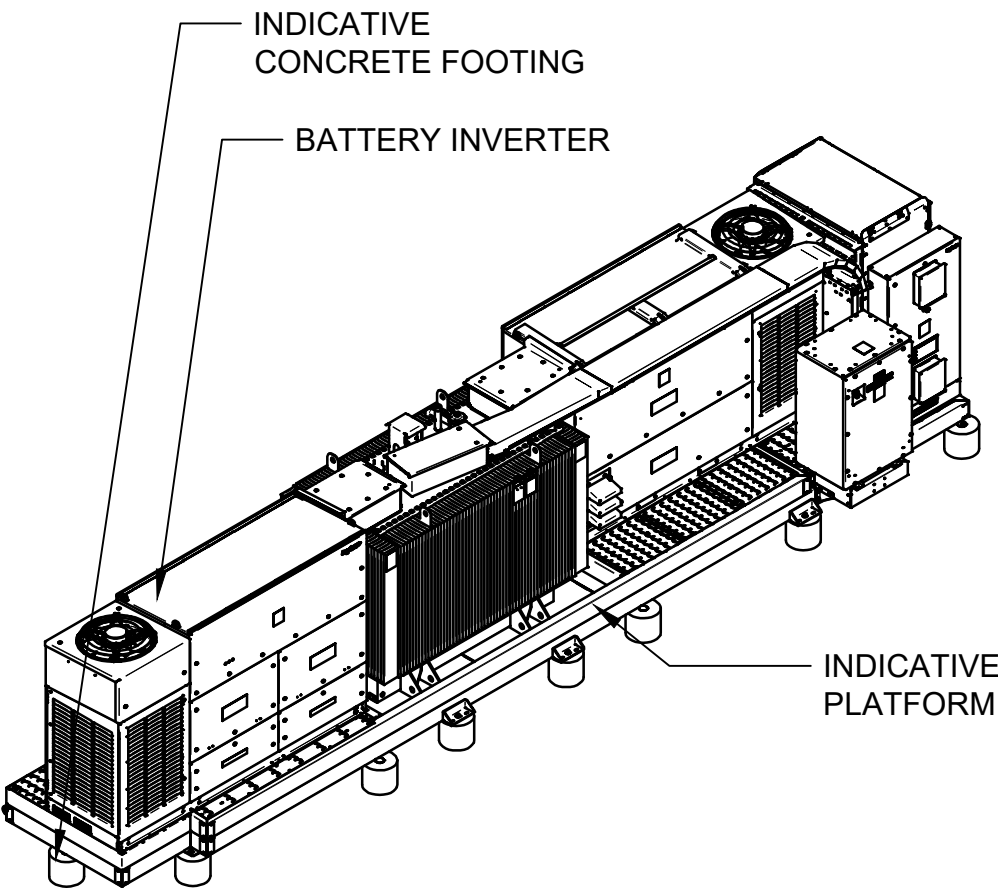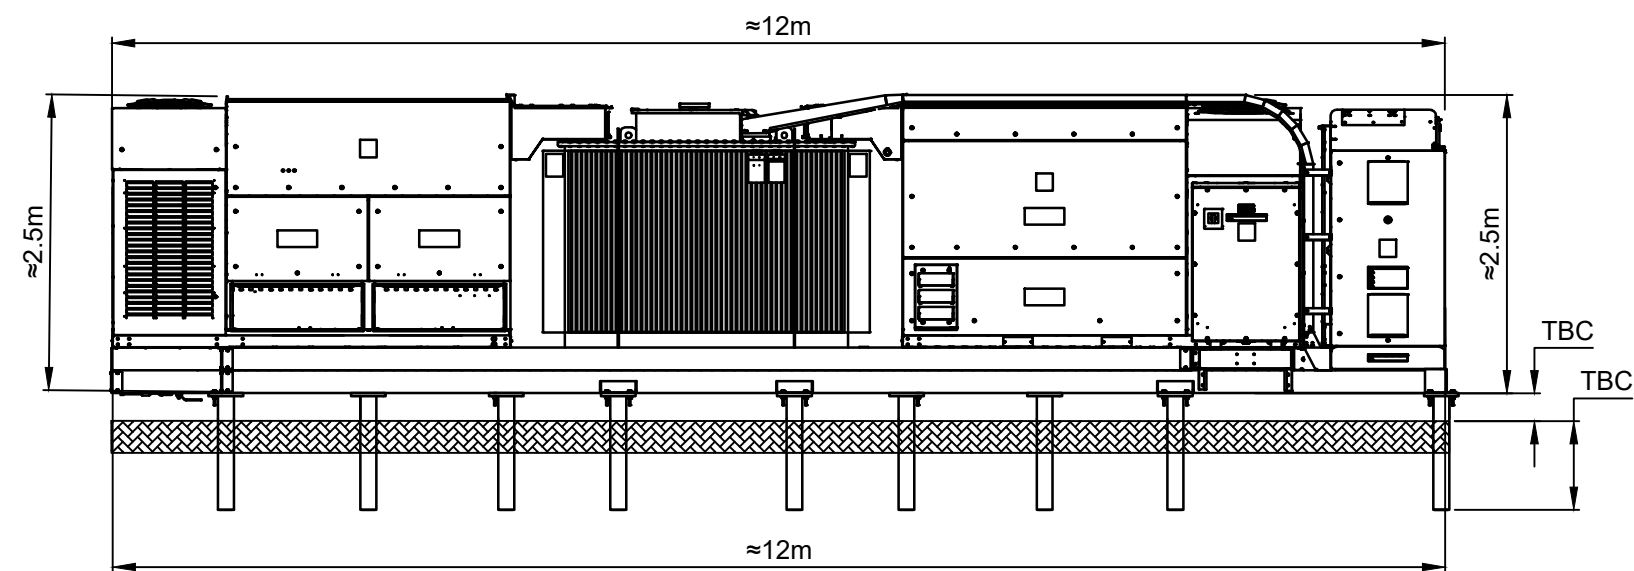

MVPS TOP VIEW

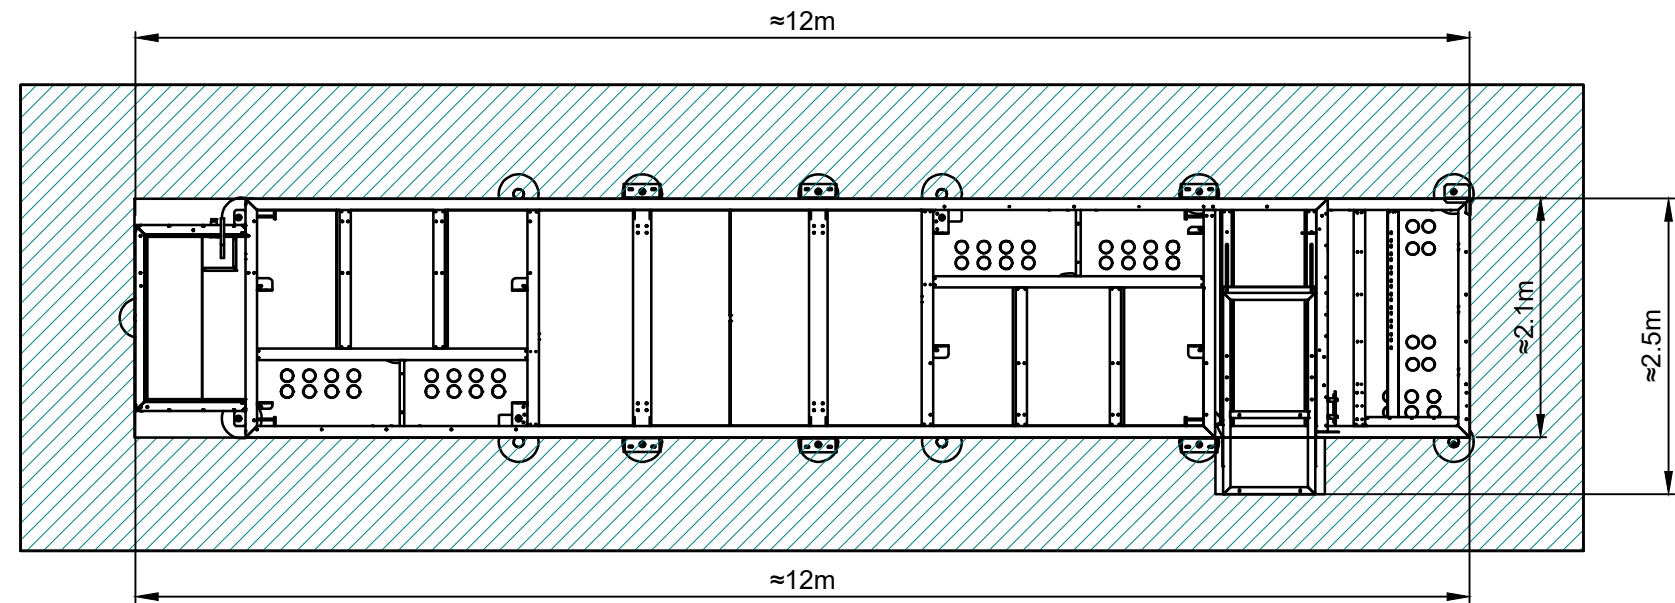

TYPICAL MVPS

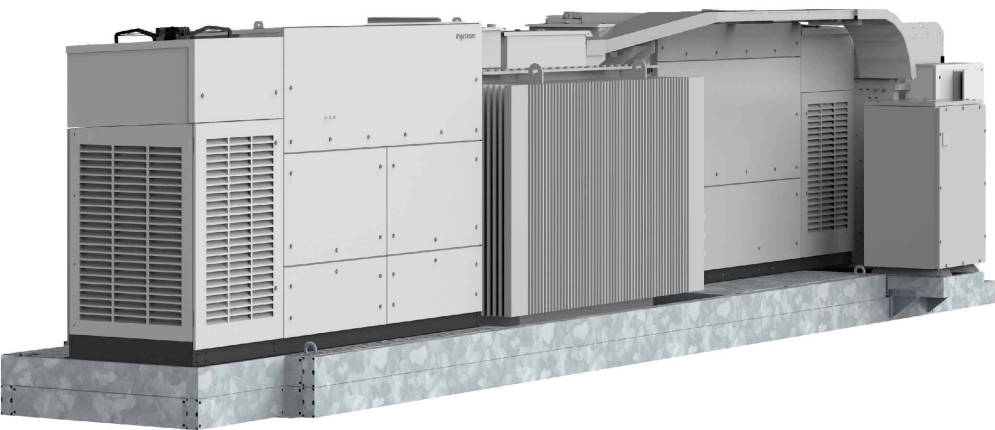

REVISIONS					
REV	STATUS	DESCRIPTION	DATE	D.B.	C.B.
A	FA	INITIAL ISSUE	13/12/23	XZ	AJ

PROJECT DETAILS:		HOLBROOK DISTRIBUTION BESS HUME HIGHWAY, HOLBROOK NSW 2644 -35.75903, 147.28859
CLIENT DETAILS:		ACENERGY PTY LTD
DRAWING TITLE:		MVPS ELEVATIONS

DRAWING NR: G-4.0_023132		
DRAWN BY : XZ	APPROVED BY : AJ	PROJECT MGR : LZ
SCALE : NO SCALE	ISSUE : FOR APPROVAL	ISSUE DATE : 13/12/2023
SHEET SIZE: A3	PROJECT NO: 23132	REV. NO: A

DRAWING NR: G-4.0_023132		
DRAWN BY : XZ	APPROVED BY : AJ	PROJECT MGR : LZ
SCALE : NO SCALE	ISSUE : FOR APPROVAL	ISSUE DATE : 13/12/2023
SHEET SIZE: A3	PROJECT NO: 23132	REV. NO: A

