



West Elevation

1 : 100

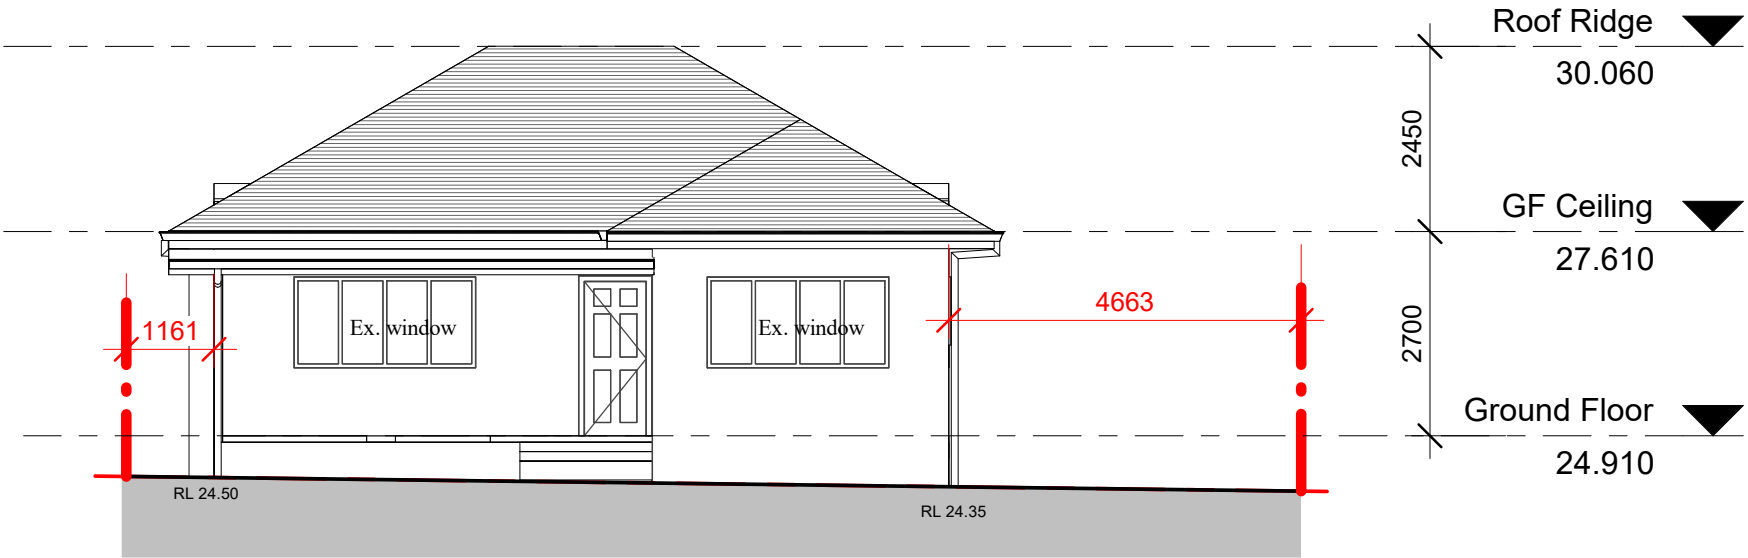

East Elevation

1 : 100

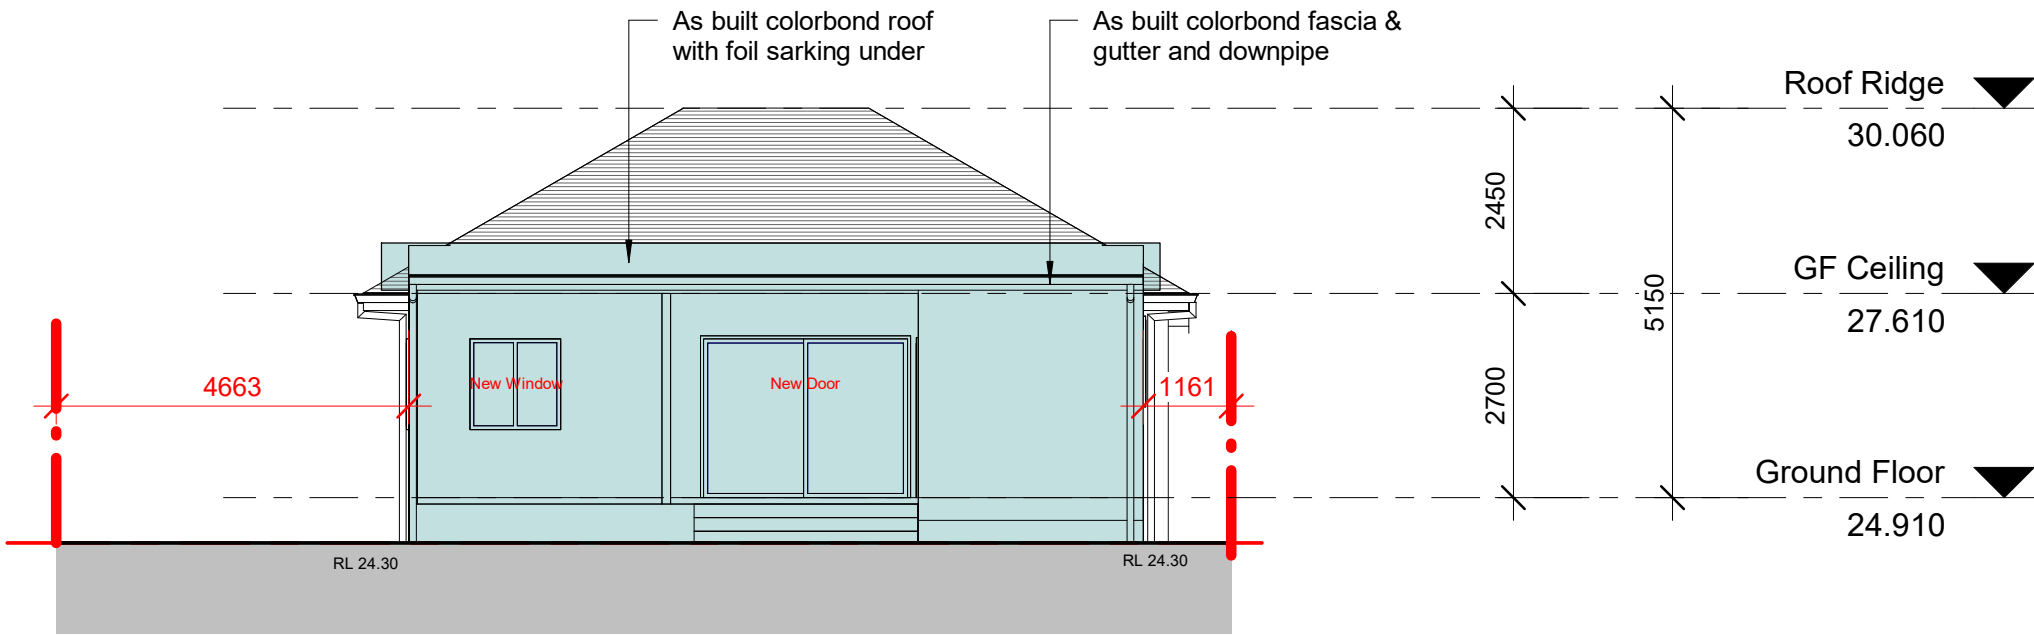

Byl BUILDING DESIGN

ABN: 79 108 382 154
Phone: (02) 9617- 0890 Mob: 0422 - 83360
Email: byldesign@hotmail.com



Note
1) All dimensions and underground service locations to be checked on site prior to the commencement of work.
2) Use figured dimensions only, Do not scale.
3) Finished ground levels shown on plan are subject to site conditions.
4) It is the owners responsibility to ensure that the engineer has investigated subsoil conditions and designed all structural elements to suit.
5) Bulkheads may be required to accomodate drainage lines and steel beams position to be determined on site.

Copyright
These drawings are subject to copyright & remain the property of Byl Building & Design, and must not be used, reproduced or copied wholly in any way without permission.

PROJECT
AS EXECUTED ALTERATIONS AND ADDITIONS TO EXISTING DWELLING (UNAUTHORISED WORK)
AT:LOT 8, DP 11727. NO. 18 MARY STREET, REGENTS PARK. NSW 2143
FOR: Mr. He

| | | |
|-------------------------|--------------|----------------|
| DESIGN AND DRAWN | CHECK | DATE |
| FK | SUE | 02.2024 |

| DRAWING TITLE | | |
|----------------------------------|--------------------|------------------|
| EAST, WEST ELEVATION PLAN | | |
| SCALE | PROJECT NO. | SHEET NO. |
| 1 : 100 | 240206 | DA05 |

| ISSUE | DATE | REVISION |
|-------|----------|--------------------------|
| A | 13/03/24 | ISSUED FOR CLIENT |
| B | 16/03/24 | ISSUED FOR DA SUBMISSION |
| | | |
| | | |