




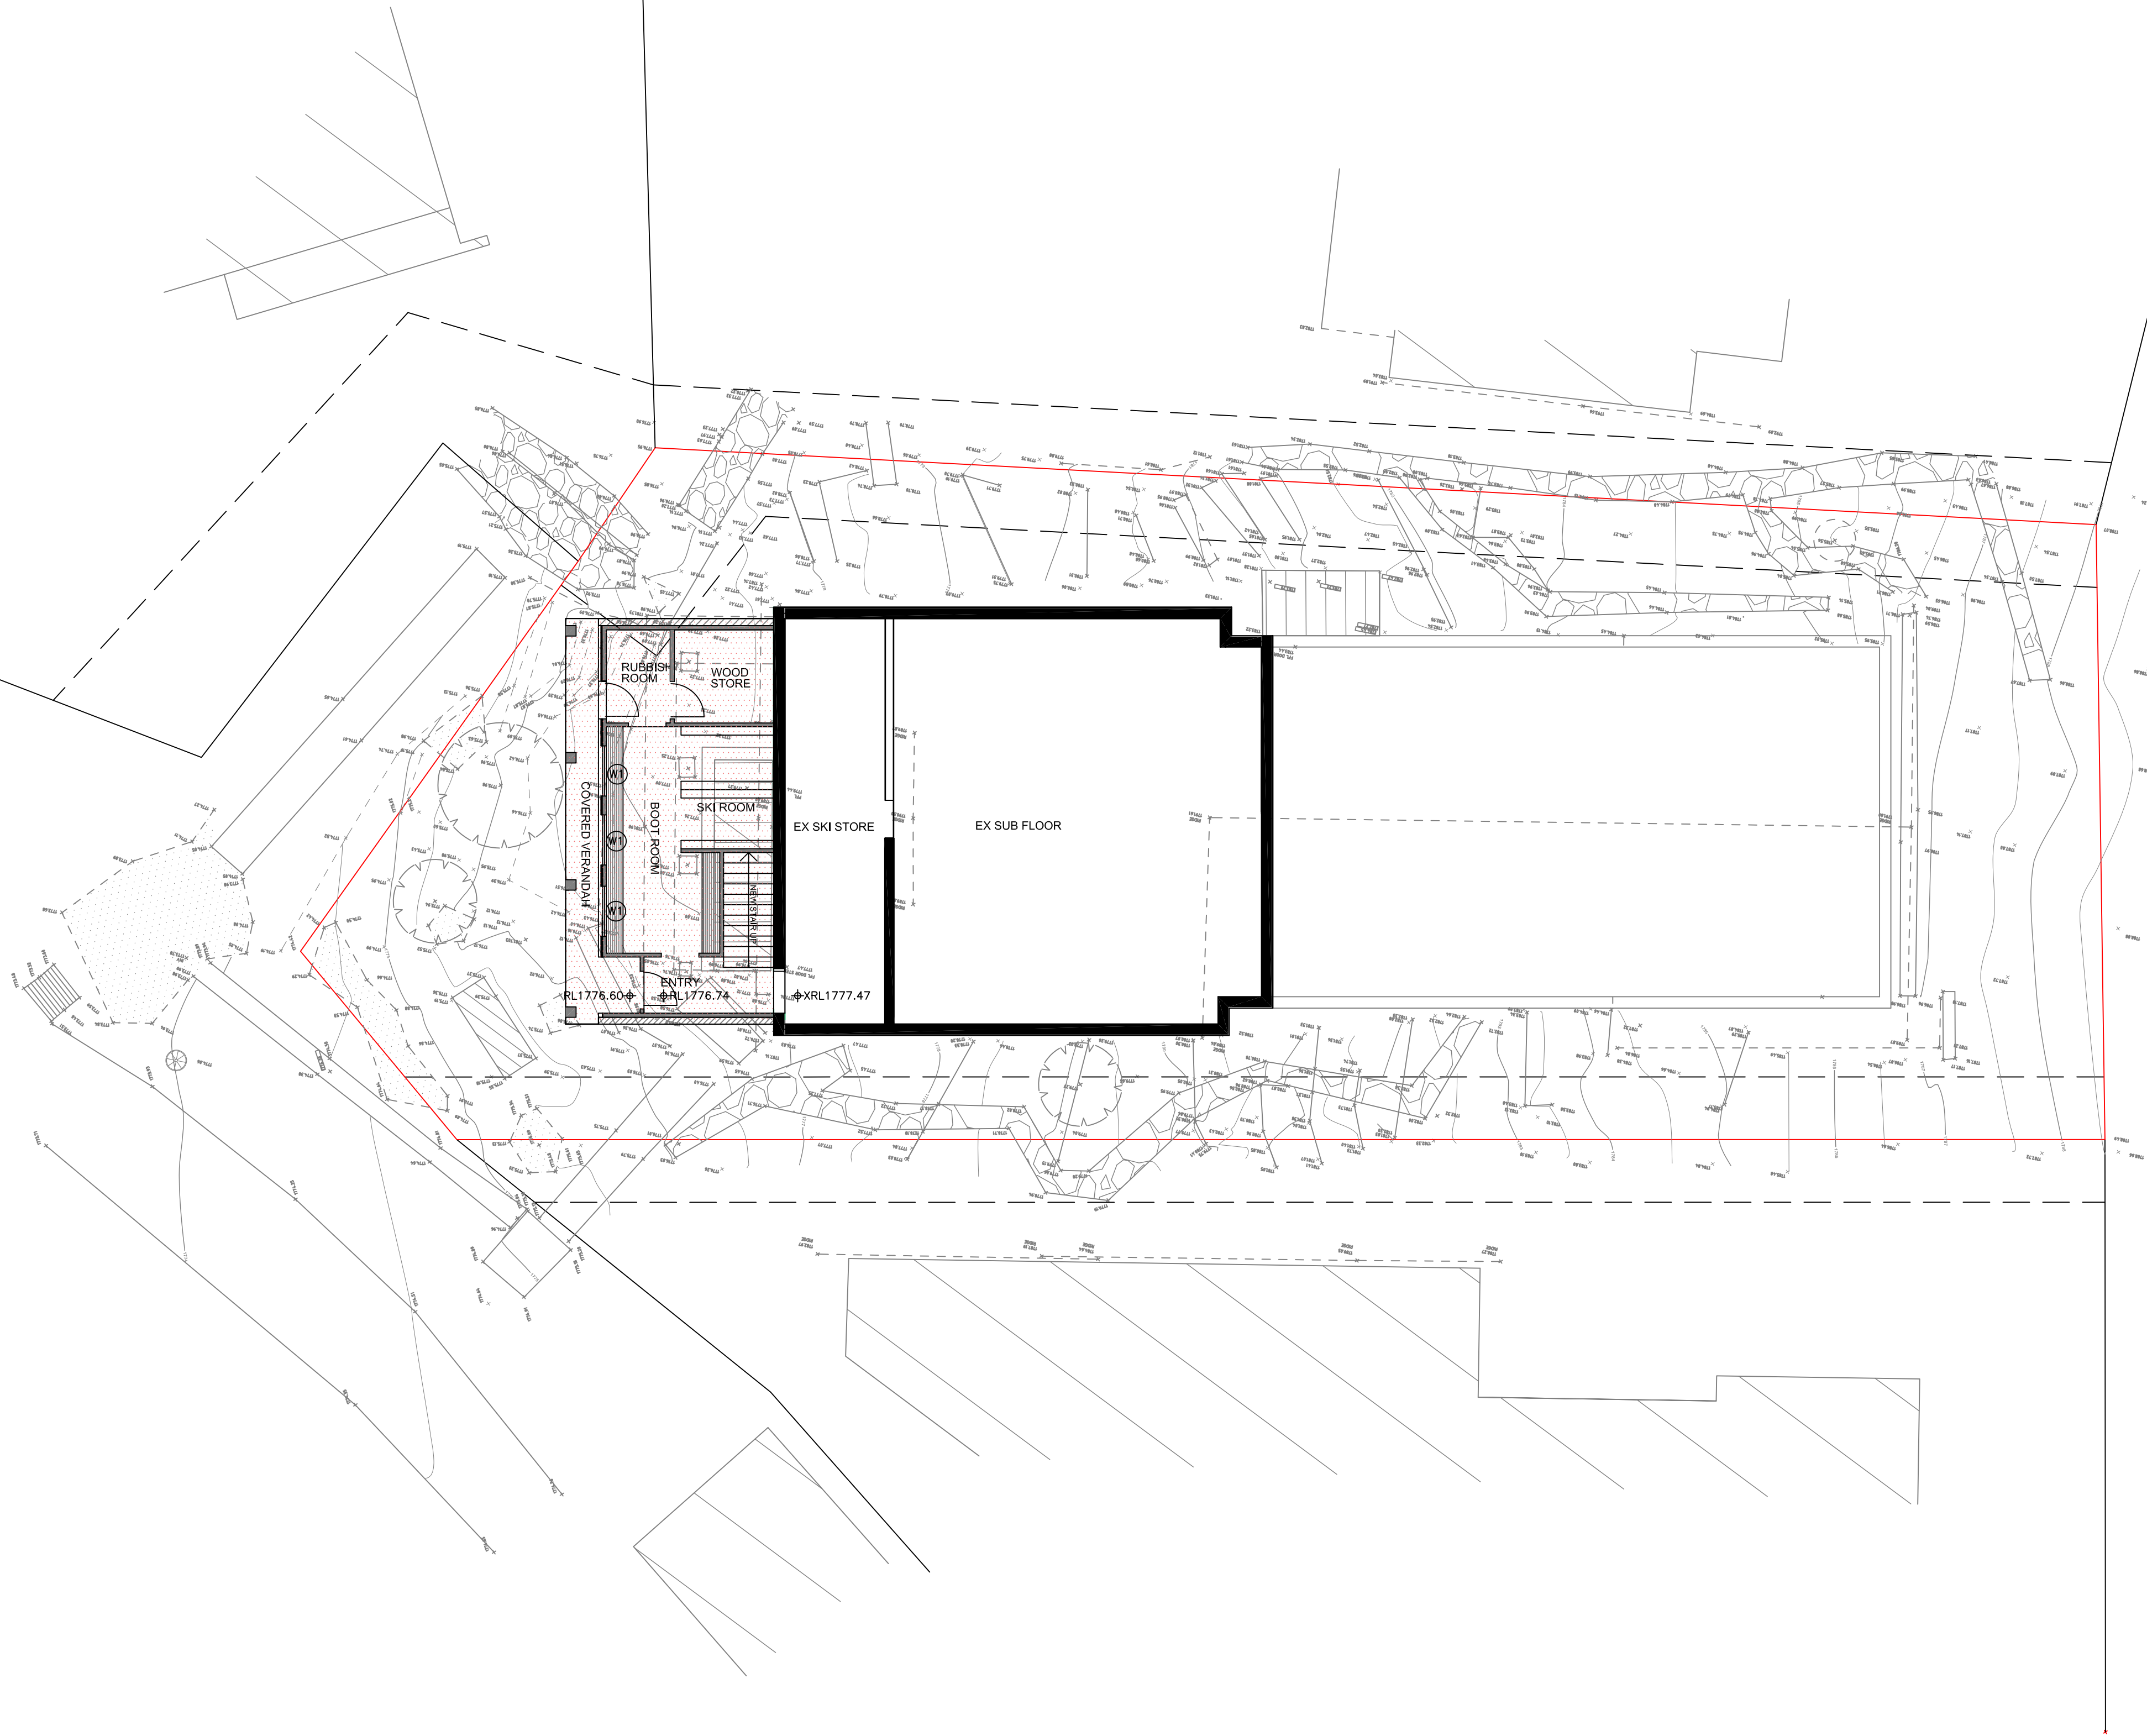

- COLORBOND CUSTOM ORB ON TOP HAT PURLINS
- REUSED GRANITE CLADDING
- CROSS LAMINATED TIMBER STRUCTURAL WALLS
- (W1) DOUBLE GLAZED WINDOW WITH SINGLE AWNING
WIDTH 1200 HEIGHT 1200 HEAD 2400

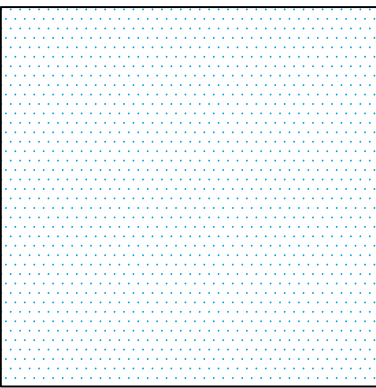


RENOVATION
TO EXISTING

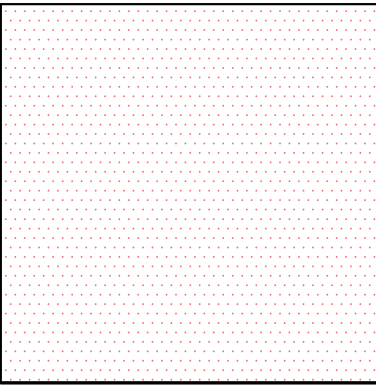

NEW
ADDITION

B	19.01.22	PRELIMINARY DA ISSUE
A	14.03.22	PRELIMINARY DA ISSUE
ISSUE	DATE	AMENDMENT

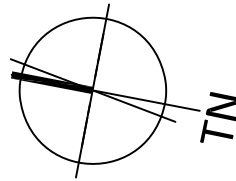

THESE DRAWINGS AND DESIGNS REMAIN THE PROPERTY OF
ARLBERG SKI CLUB LIMITED AND CANNOT BE REPRODUCED
OR USED FOR ANY PURPOSE, APPLICATION OR CONSTRUCTION WITHOUT THE
SPECIFIC WRITTEN APPROVAL OR CONTRACTED LICENCE THEREOF

PROJECT
ALTERATIONS + ADDITIONS
ARLBERG SKI LODGE
LOT 103 DP 1242013
CHARLOTTE PASS NSW 2624

CLIENT
ARLBERG SKI CLUB LIMITED

ARLBERG SKI LODGE



CHARLOTTE PASS NSW

E: info@arlbergskiclub.org.au
W: www.arlbergskiclub.org.au
P: 0419161648
A.B.N. 36 001 720 707


TITLE
FLOOR PLAN
ENTRY LEVEL

SCALE: 1:100(A1)
DATE: 01.01.21
REF : BPAARLBERG

Sk1b

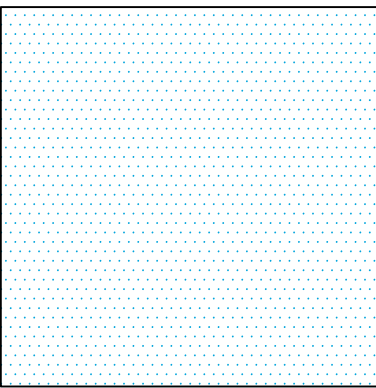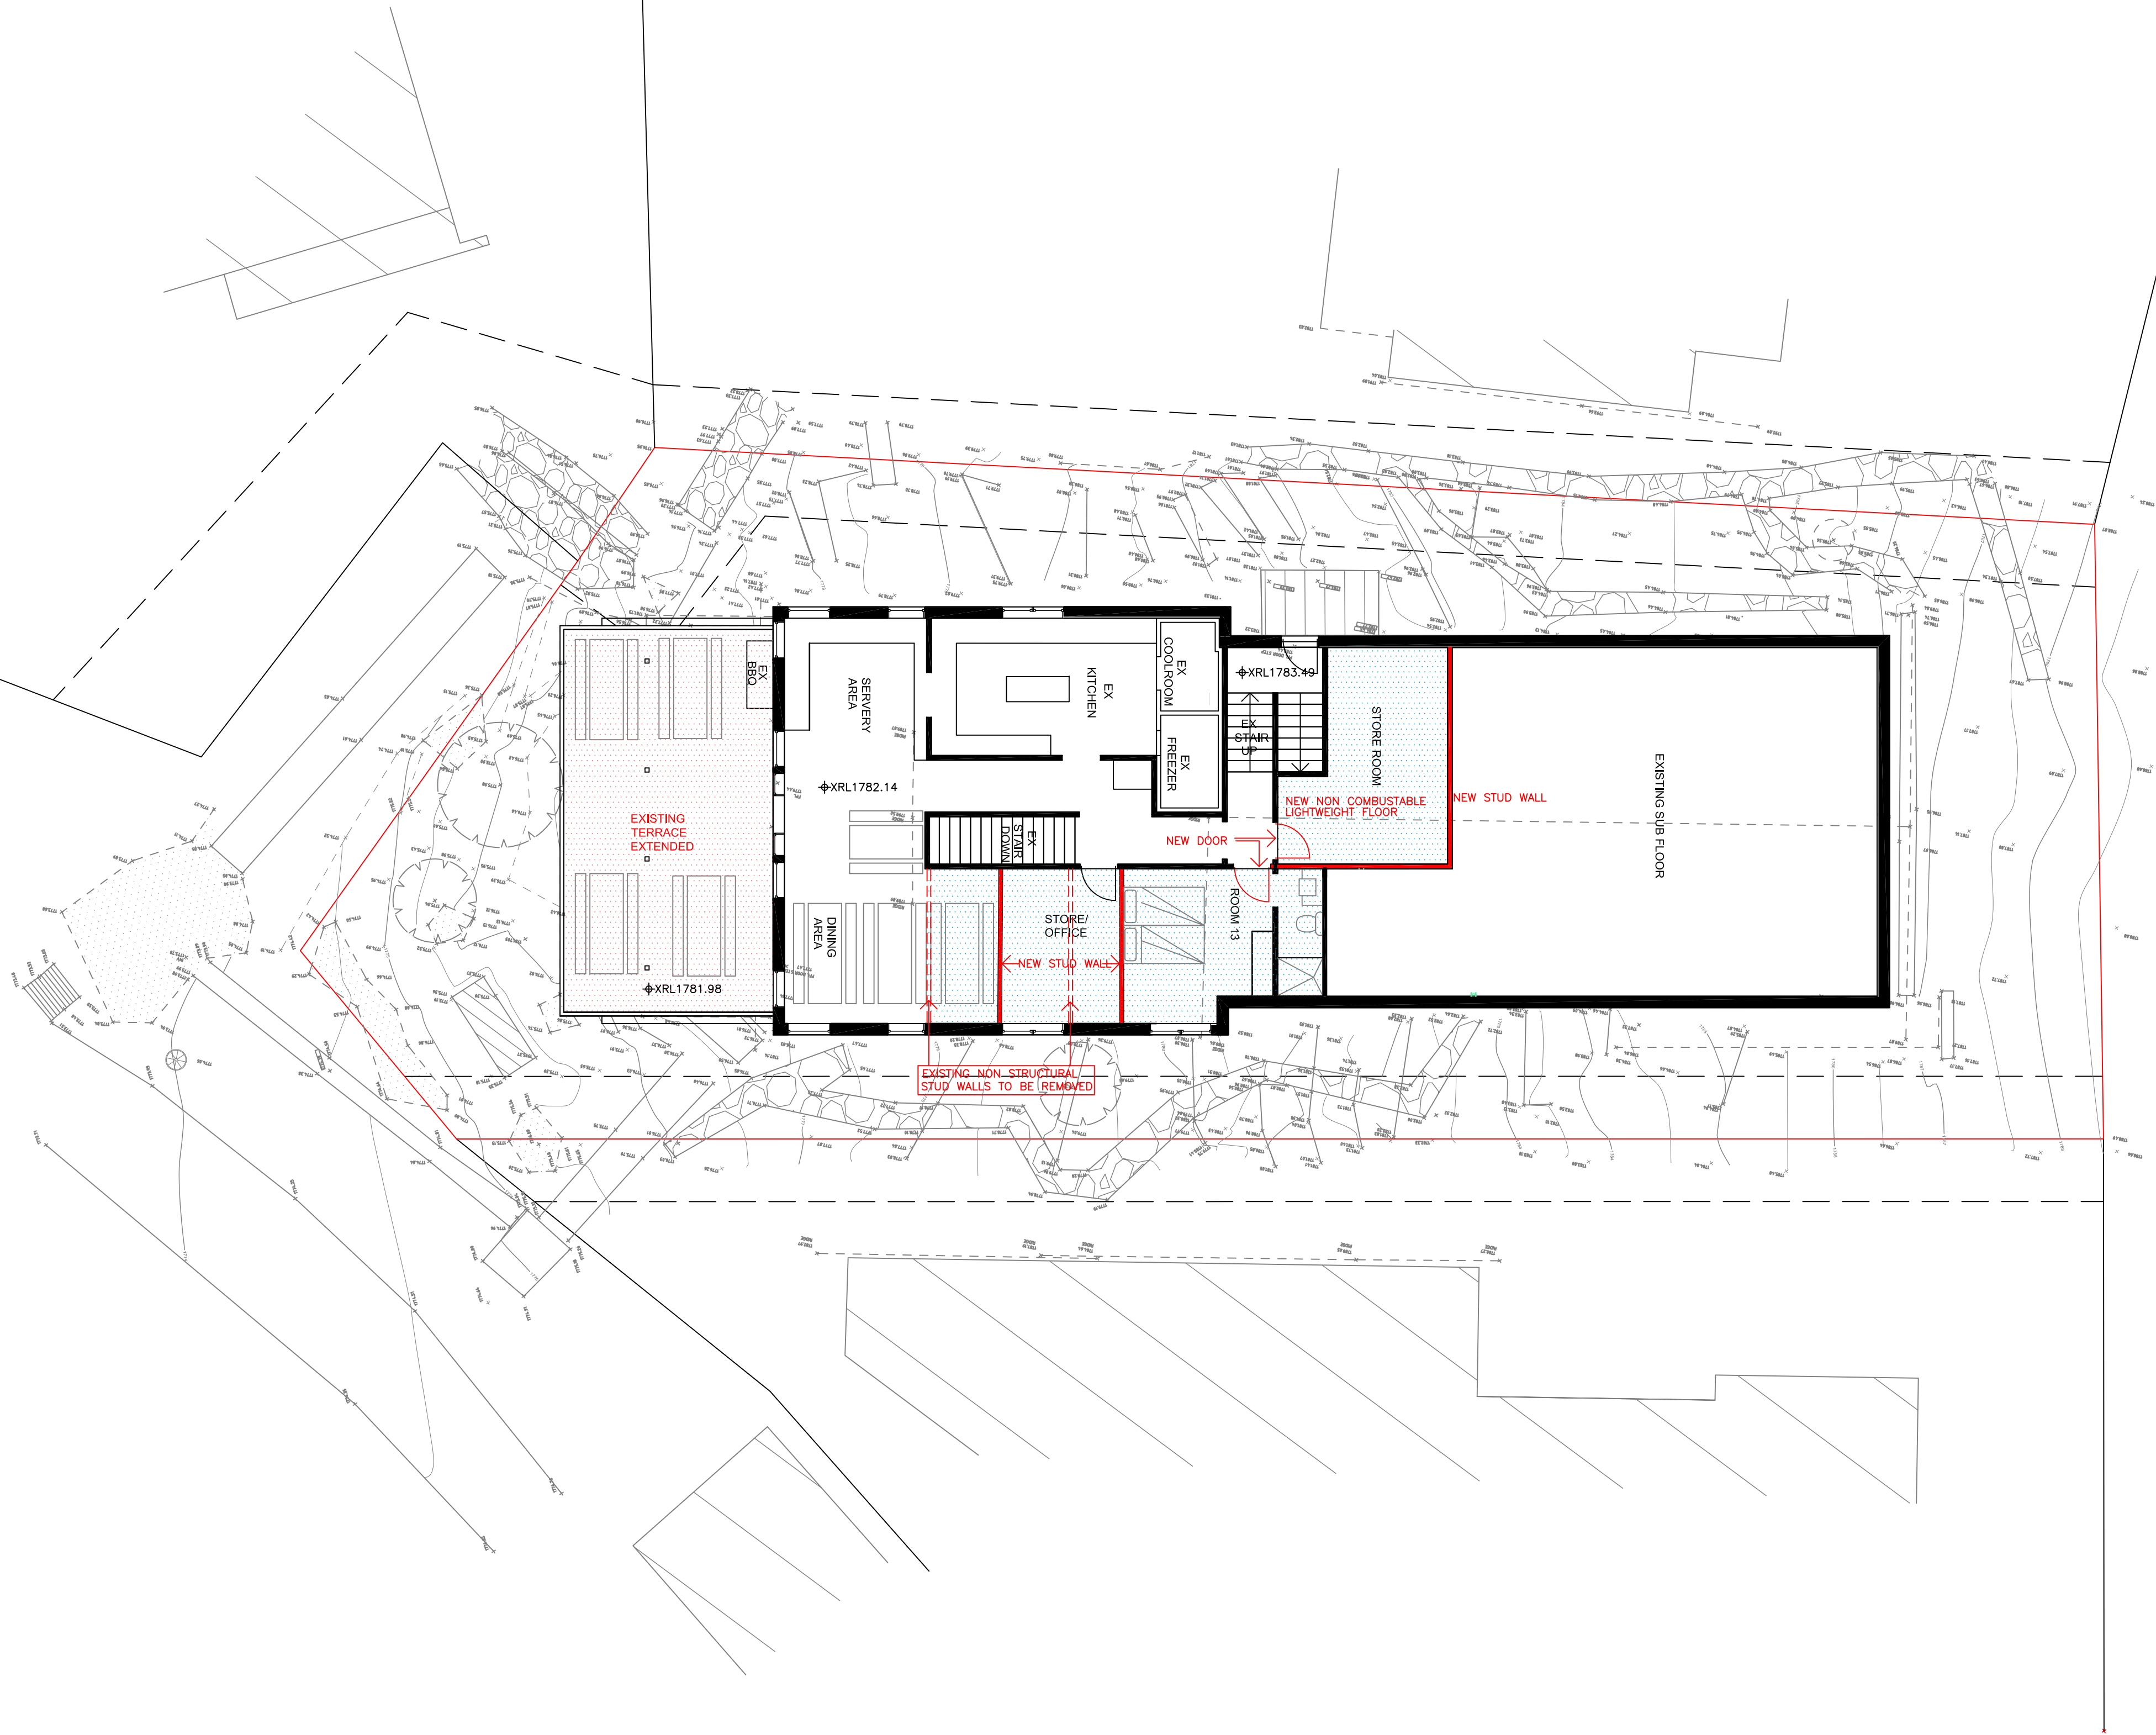


RENOVATION
TO EXISTING

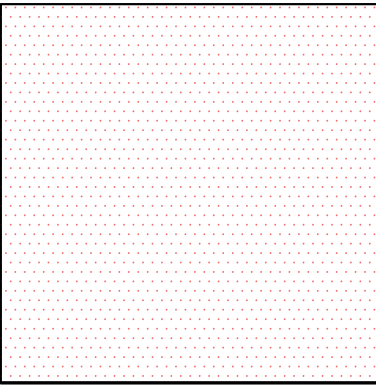

NEW
ADDITION

B	19.01.22	PRELIMINARY DA ISSUE
A	14.03.22	PRELIMINARY DA ISSUE
ISSUE	DATE	AMENDMENT

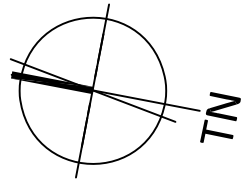

THESE DRAWINGS AND DESIGNS REMAIN THE PROPERTY OF ARLBERG SKI CLUB LIMITED AND CANNOT BE REPRODUCED OR USED FOR ANY PURPOSE, APPLICATION OR CONSTRUCTION WITHOUT THE SPECIFIC WRITTEN APPROVAL OR CONTRACTED LICENCE THEREOF

PROJECT
ALTERATIONS + ADDITIONS
ARLBERG SKI LODGE
LOT 103 DP 1242013
CHARLOTTE PASS NSW 2624

CLIENT
ARLBERG SKI CLUB LIMITED

ARLBERG SKI LODGE



CHARLOTTE PASS NSW

E: info@arlbergskiclub.org.au
W: www.arlbergskiclub.org.au
P: 0419161648
A.B.N. 36 001 720 707


TITLE
FLOOR PLAN
FIRST FLOOR

SCALE: 1:100(A1)
DATE: 01.01.21
REF : BPAARLBERG

Sk3b

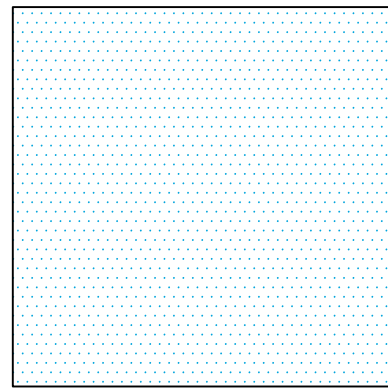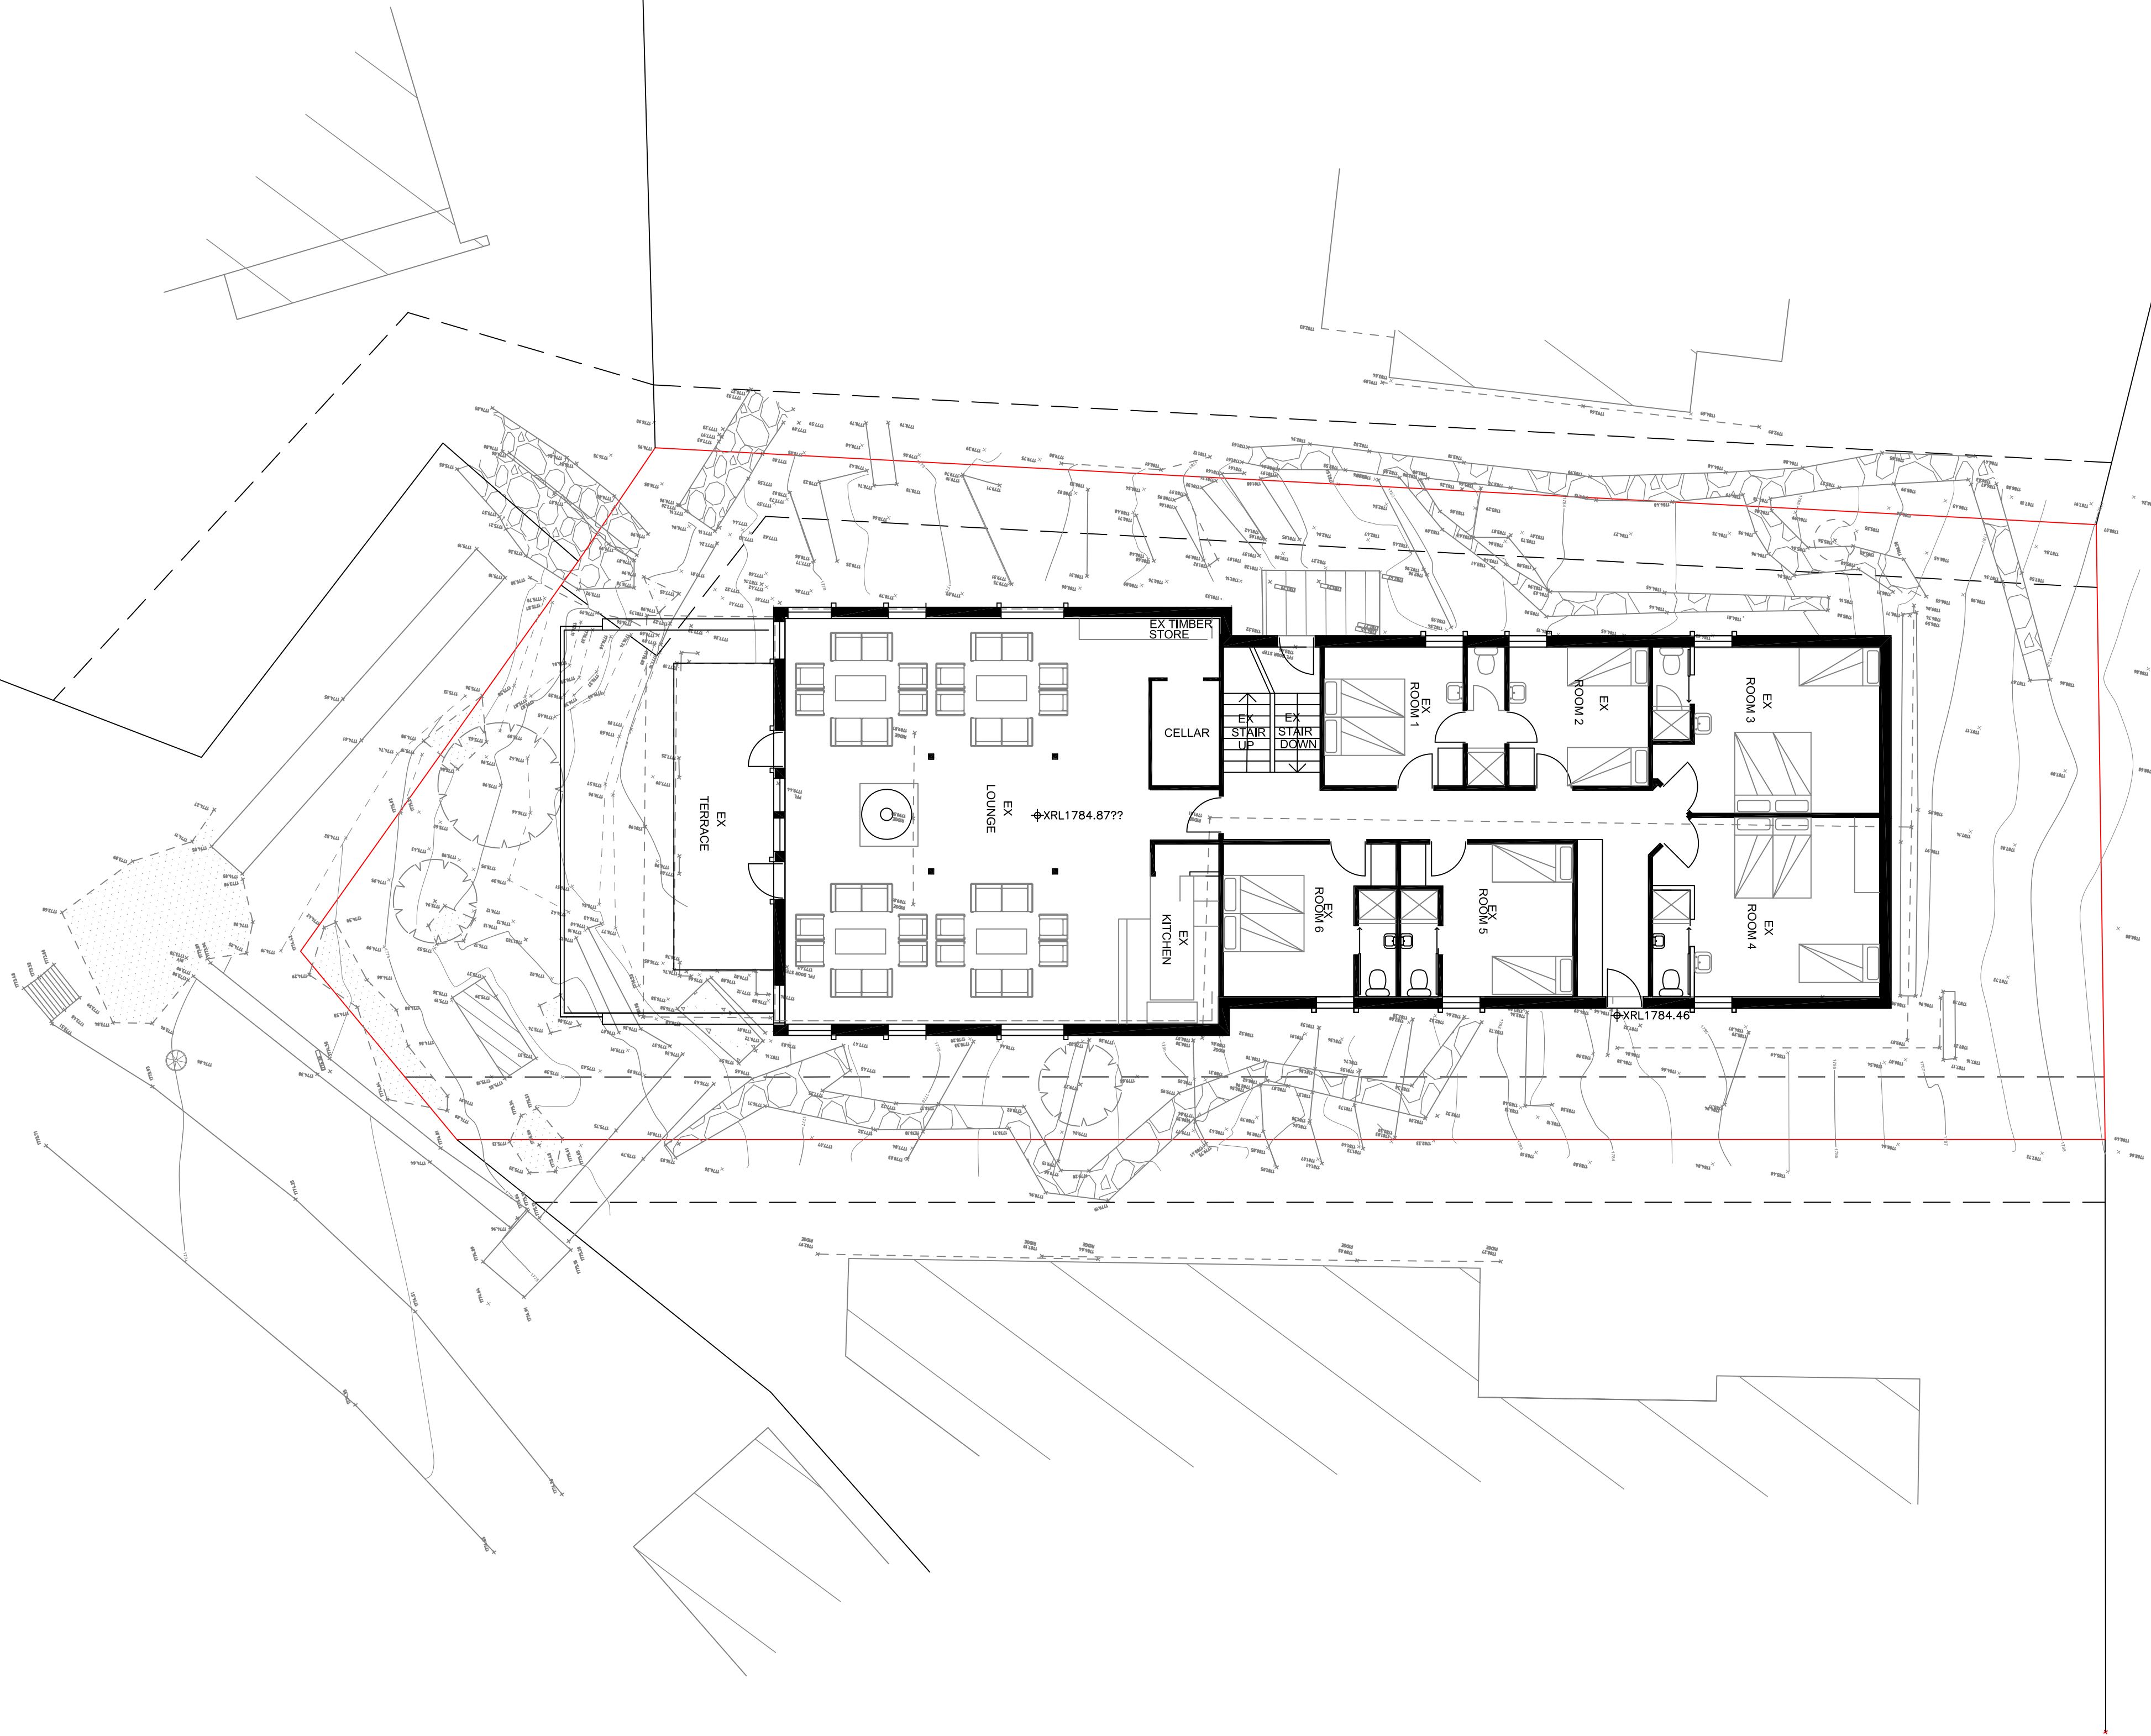


RENOVATION
TO EXISTING

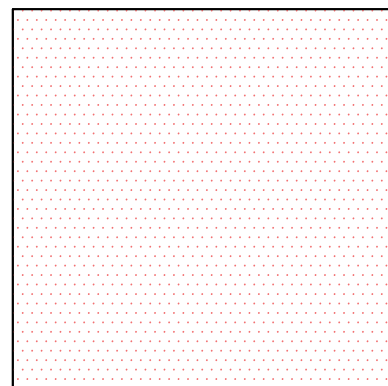

NEW
ADDITION

B	19.01.22	PRELIMINARY DA ISSUE
A	14.03.22	PRELIMINARY DA ISSUE
ISSUE	DATE	AMENDMENT

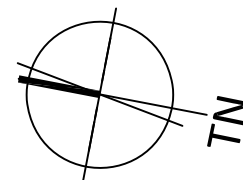

THESE DRAWINGS AND DESIGNS REMAIN THE PROPERTY OF
ARLBERG SKI CLUB LIMITED AND CANNOT BE REPRODUCED
OR USED FOR ANY PURPOSE, APPLICATION OR CONSTRUCTION WITHOUT THE
SPECIFIC WRITTEN APPROVAL OR CONTRACTED LICENCE THEREOF

PROJECT
ALTERATIONS + ADDITIONS
ARLBERG SKI LODGE
LOT 103 DP 1242013
CHARLOTTE PASS NSW 2624

CLIENT
ARLBERG SKI CLUB LIMITED

ARLBERG SKI LODGE



CHARLOTTE PASS NSW

E: info@arlbergskiclub.org.au
W: www.arlbergskiclub.org.au
P: 0419161648
A.B.N. 36 001 720 707


TITLE
FLOOR PLAN
SECOND FLOOR

SCALE: 1:100(A1)
DATE: 01.01.21
REF : BPAARLBERG

Sk4b

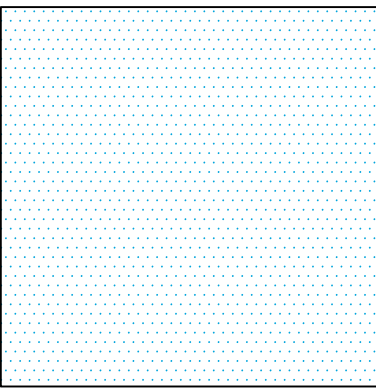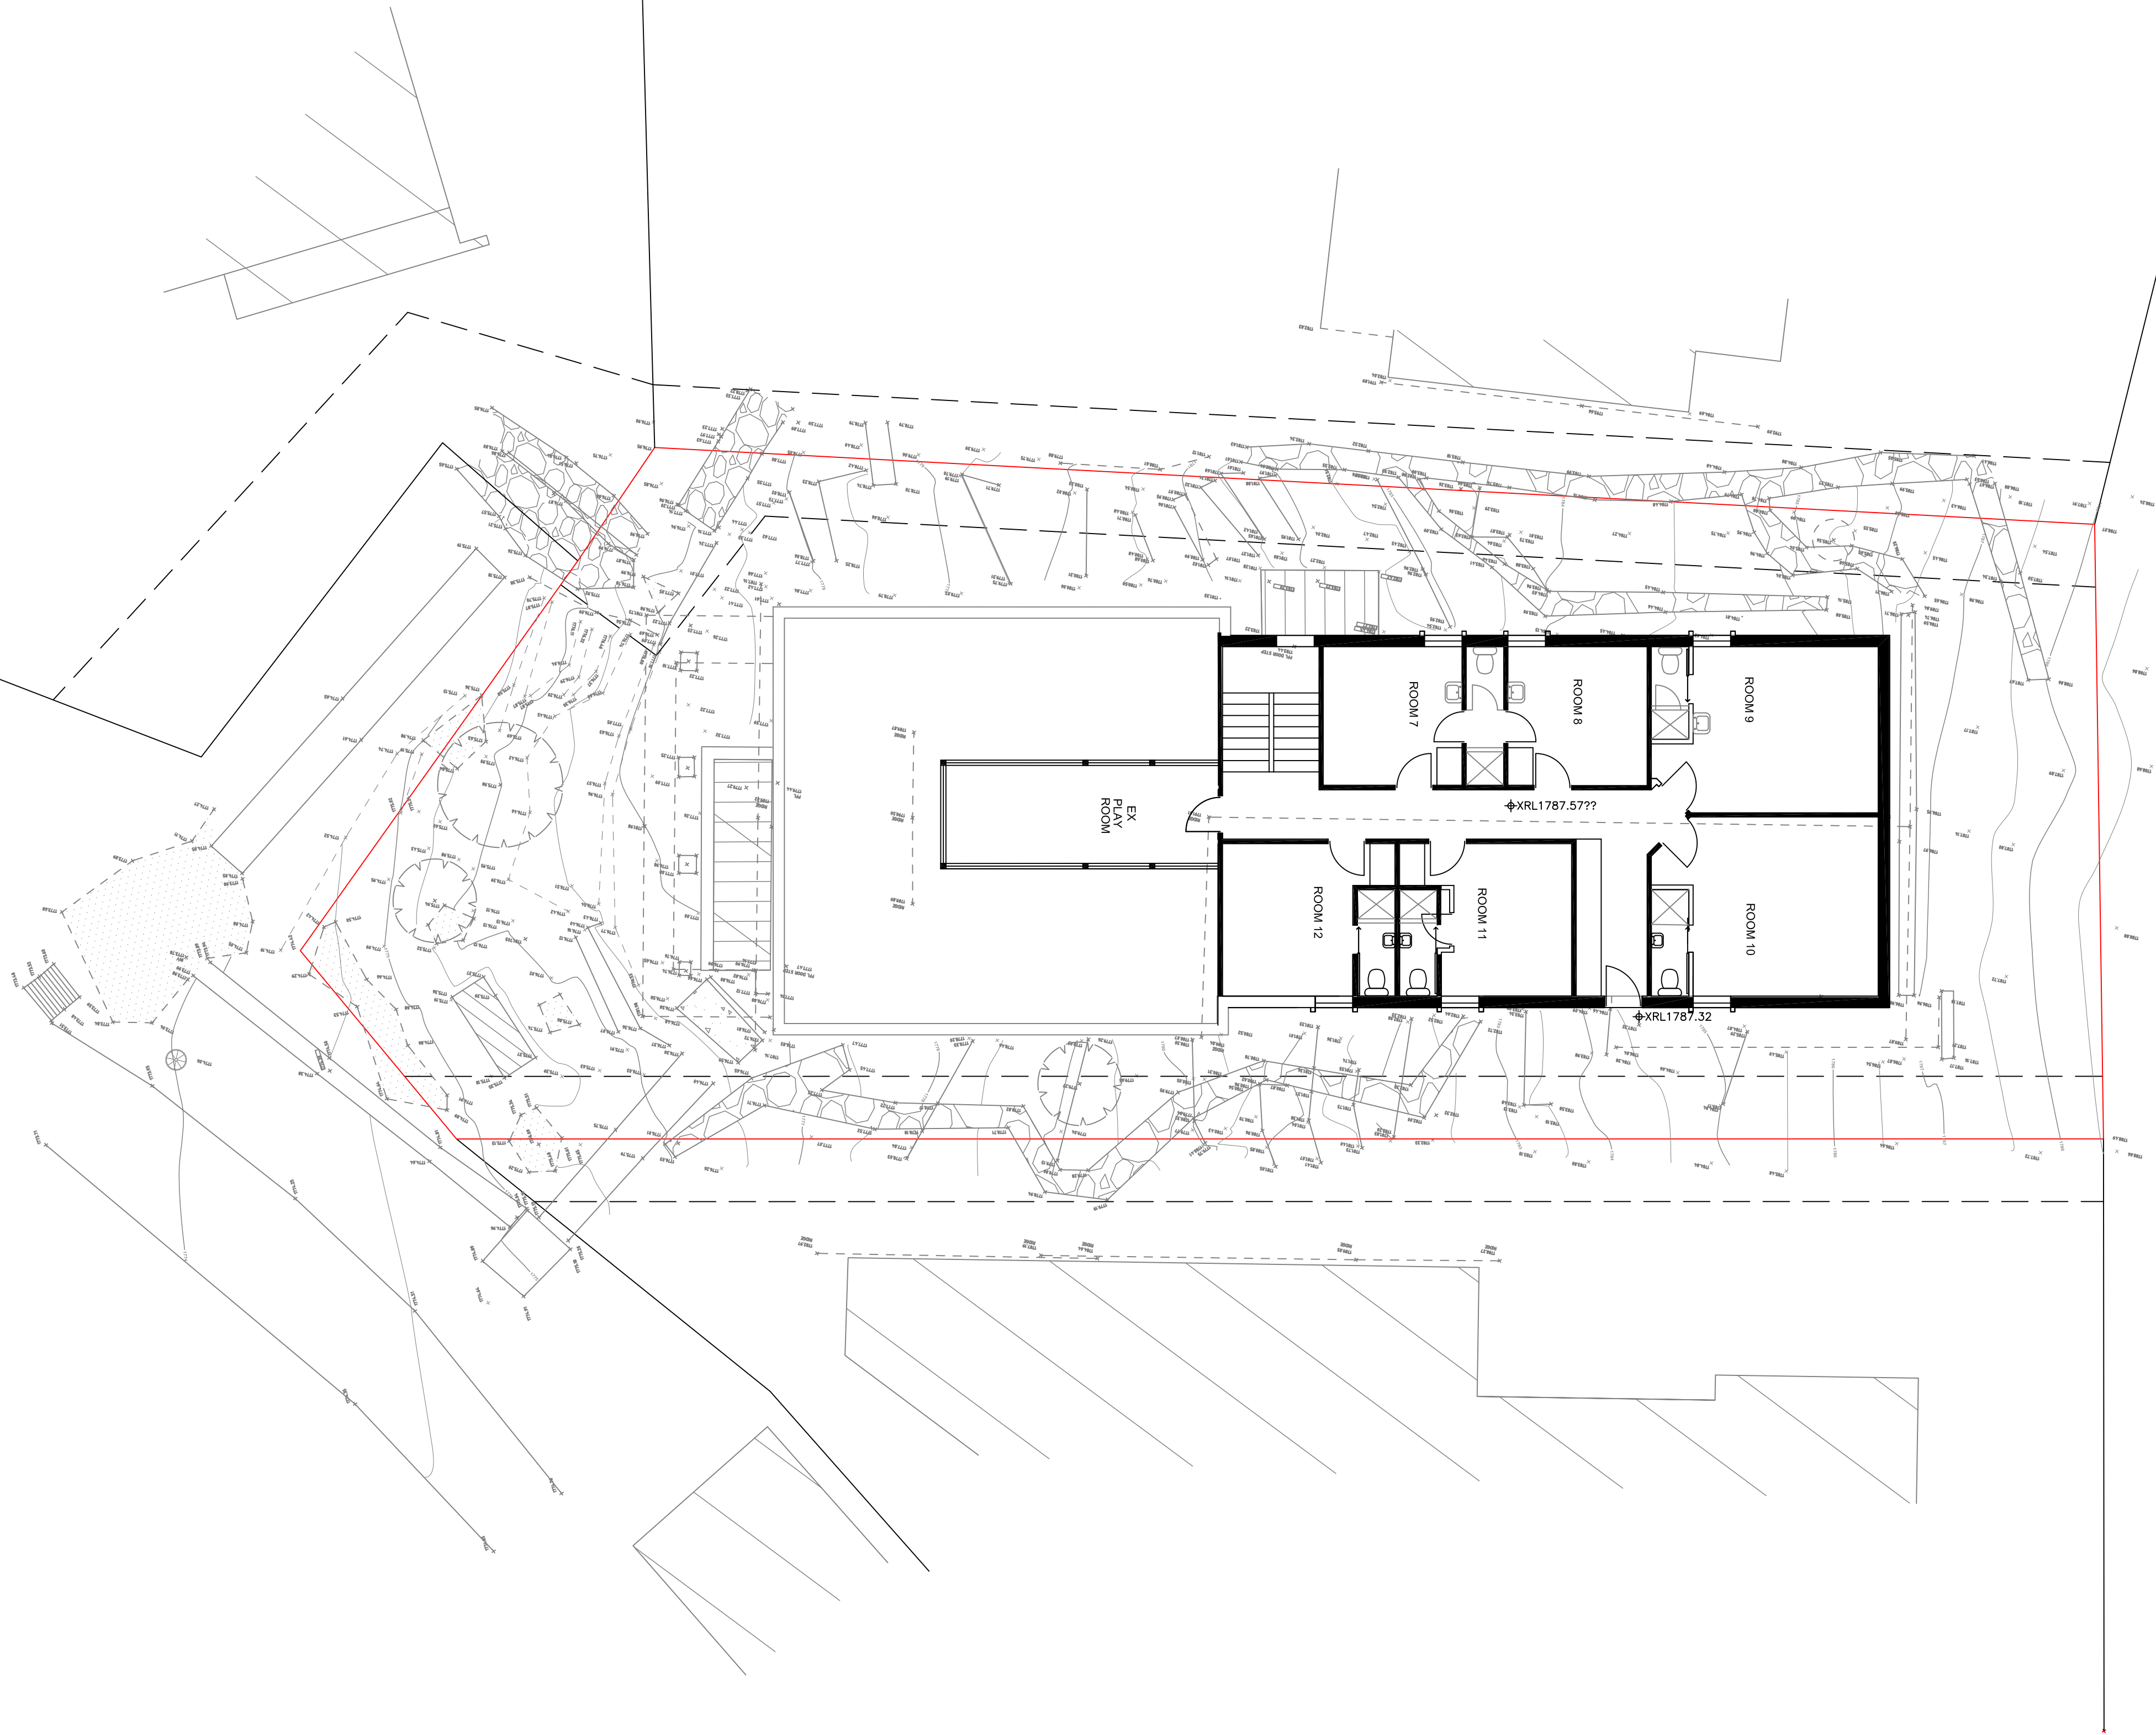


RENOVATION
TO EXISTING

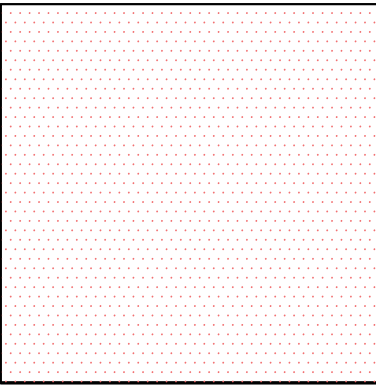

NEW
ADDITION

B	19.01.22	PRELIMINARY DA ISSUE
A	14.03.22	PRELIMINARY DA ISSUE
ISSUE	DATE	AMENDMENT

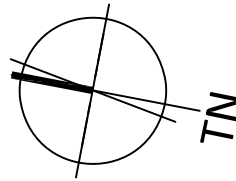

THESE DRAWINGS AND DESIGNS REMAIN THE PROPERTY OF
ARLBERG SKI CLUB LIMITED AND CANNOT BE REPRODUCED
OR USED FOR ANY PURPOSE, APPLICATION OR CONSTRUCTION WITHOUT THE
SPECIFIC WRITTEN APPROVAL OR CONTRACTED LICENCE THEREOF

PROJECT
ALTERATIONS + ADDITIONS
ARLBERG SKI LODGE
LOT 103 DP 1242013
CHARLOTTE PASS NSW 2624

CLIENT
ARLBERG SKI CLUB LIMITED


ARLBERG SKI LODGE
CHARLOTTE PASS NSW

E: info@arlbergskiclub.org.au
W: www.arlbergskiclub.org.au
P: 0419161648
A.B.N. 36 001 720 707


TITLE
FLOOR PLAN
THIRD FLOOR

SCALE: 1:100(A1)
DATE: 01.01.21
REF : BPAARLBERG

Sk5b

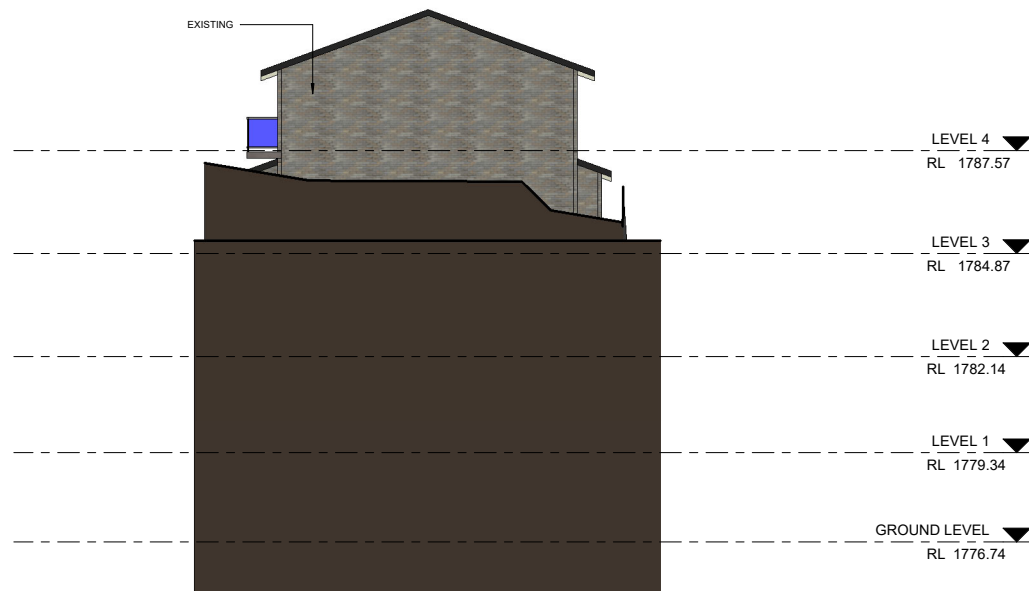


1 SOUTH ELEVATION
1 : 100

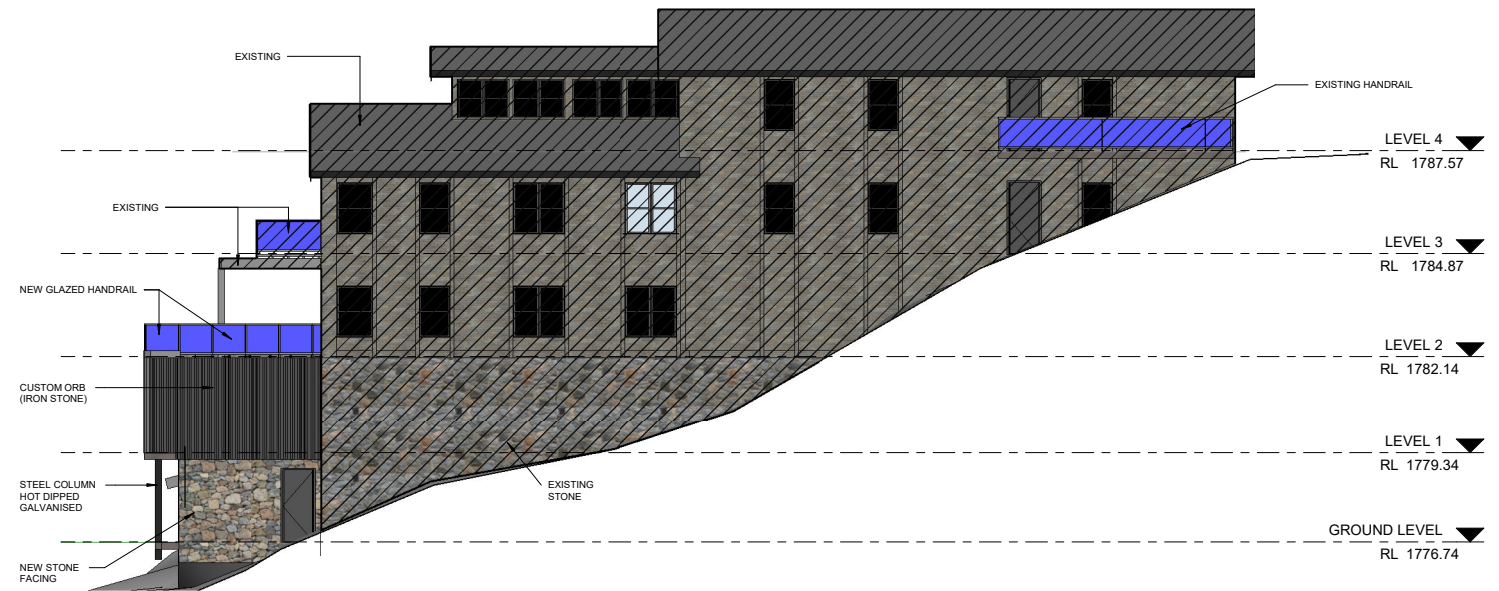

2 WEST ELEVATION
1 : 100



3 NORTH ELEVATION
1 : 100

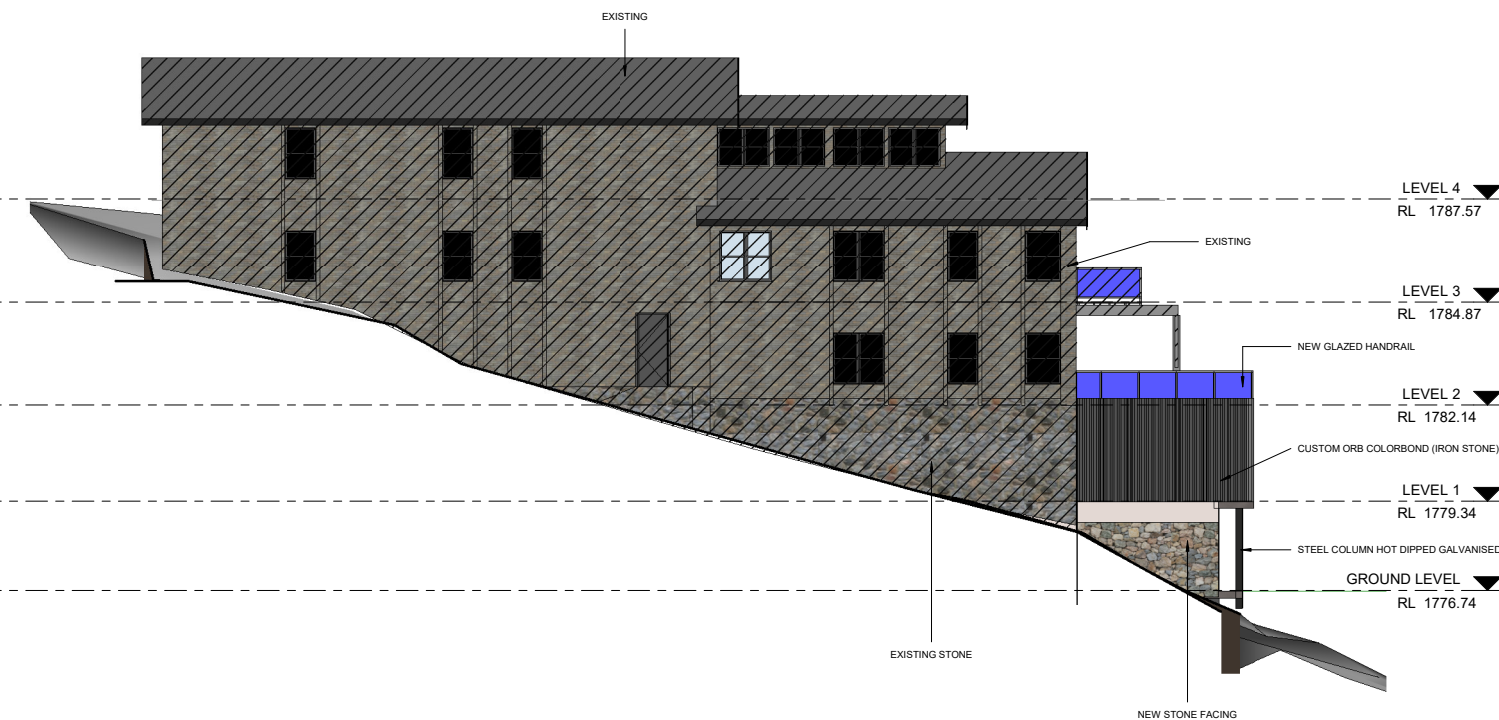

4 EAST ELEVATION
1 : 100

B	10.07.23	ISSUED FOR DA
A	14.03.22	PRELIMINARY DA ISSUE
ISSUE	DATE	AMENDMENT

THESE DRAWINGS AND DESIGNS REMAIN THE PROPERTY OF ARLBERG SKI CLUB LIMITED AND CANNOT BE REPRODUCED OR USED FOR ANY PURPOSE, APPLICATION OR CONSTRUCTION WITHOUT THE SPECIFIC WRITTEN APPROVAL OR CONTRACTED LICENCE THEREOF

PROJECT
ALTERATIONS + ADDITIONS
ARLBERG SKI LODGE
LOT 103 DP 1242013
CHARLOTTE PASS NSW 2624

CLIENT
ARLBERG SKI CLUB LIMITED


ARLBERG SKI LODGE
CHARLOTTE PASS NSW

E: info@arlbergskiclub.org.au
W: www.arlbergskiclub.org.au
P: 0419161648
A.B.N. 36 001 720 707


TITLE
ELEVATION

SCALE: 1:100(A1)
DATE: 01.01.21
REF :BPAARLBERG


Sk6b

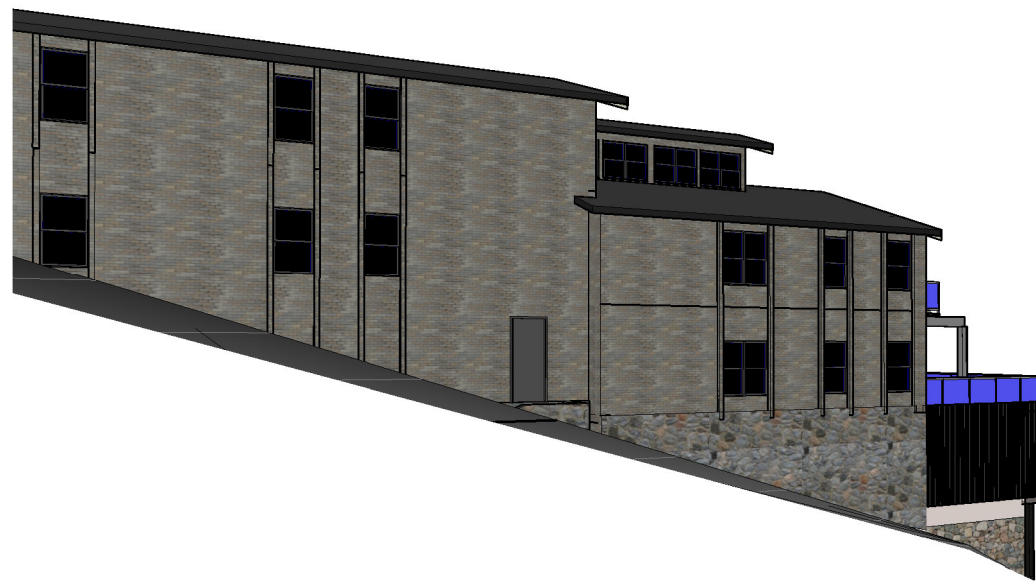


1 3D View 1

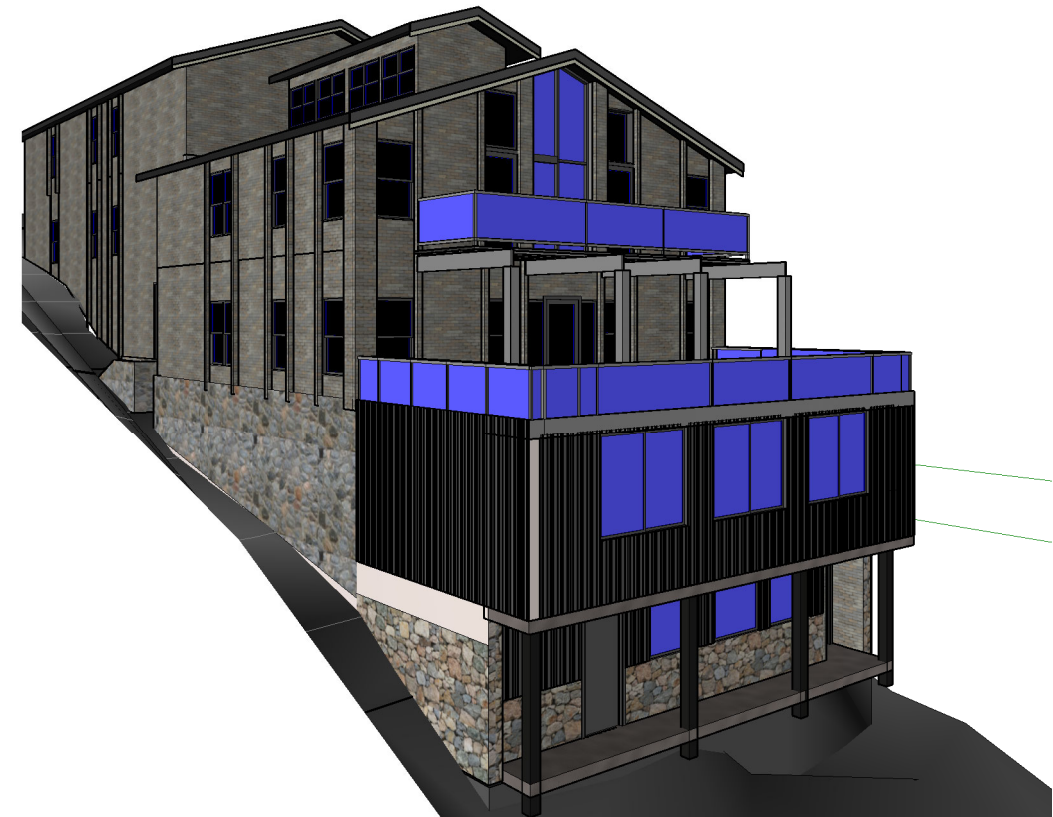

2 3D View 2

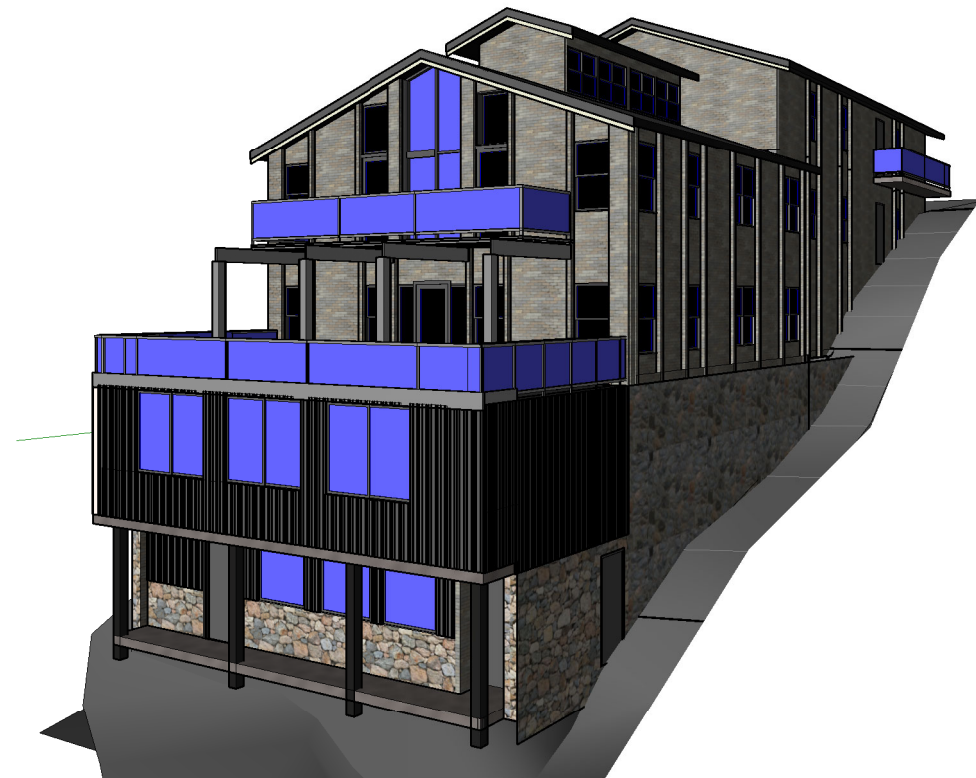

3 3D View 3

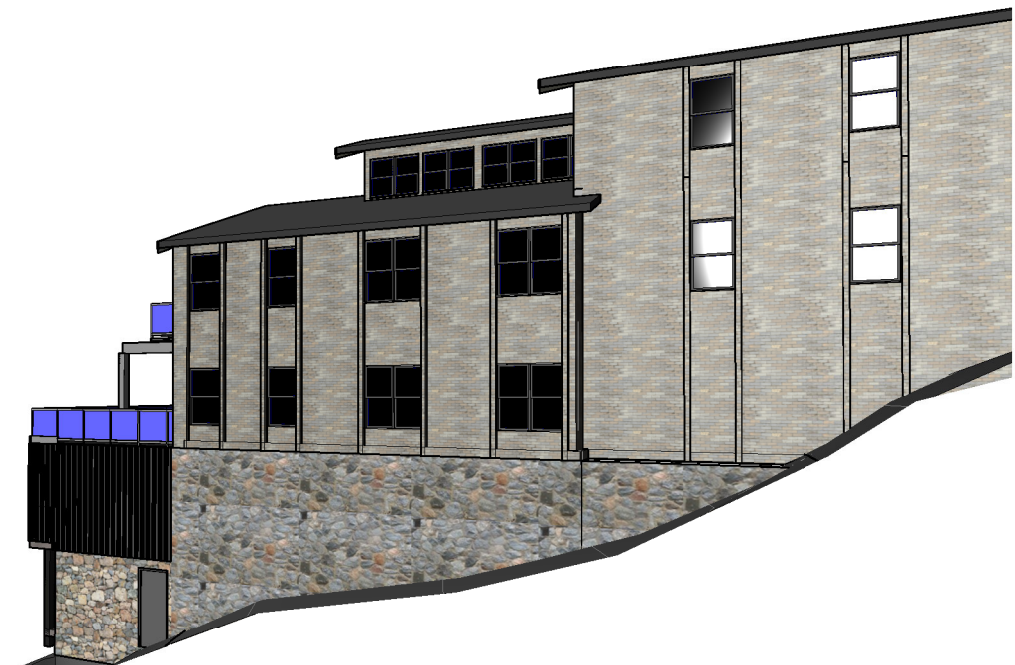

4 3D View 4

PROJECT
ALTERATIONS + ADDITIONS
ARLBERG SKI LODGE
LOT 103 DP 1242013
CHARLOTTE PASS NSW 2624

CLIENT
ARLBERG SKI CLUB LIMITED

ARLBERG SKI LODGE
CHARLOTTE PASS NSW

E: info@arlbergskiclub.org.au
W: www.arlbergskiclub.org.au
P: 0419161648
A.B.N. 36 001 720 707

TITLE
ELEVATION

SCALE: 1:100(A1)
DATE: 01.01.21
REF :BPAARLBERG

Sk7b

THESE DRAWINGS AND DESIGNS REMAIN THE PROPERTY OF
ARLBERG SKI CLUB LIMITED AND CANNOT BE REPRODUCED
OR USED FOR ANY PURPOSE, APPLICATION OR CONSTRUCTION WITHOUT THE
SPECIFIC WRITTEN APPROVAL OR CONTRACTED LICENCE THEREOF

B	10.07.23	ISSUED FOR DA
A	14.03.22	PRELIMINARY DA ISSUE
ISSUE	DATE	AMENDMENT