


SITE PLAN
SCALE 1:400

DATE:
14/03/2024
ISSUE:
DA

67 ROBERTSON STREET-
BASS HILL
NOTIFICATIONS

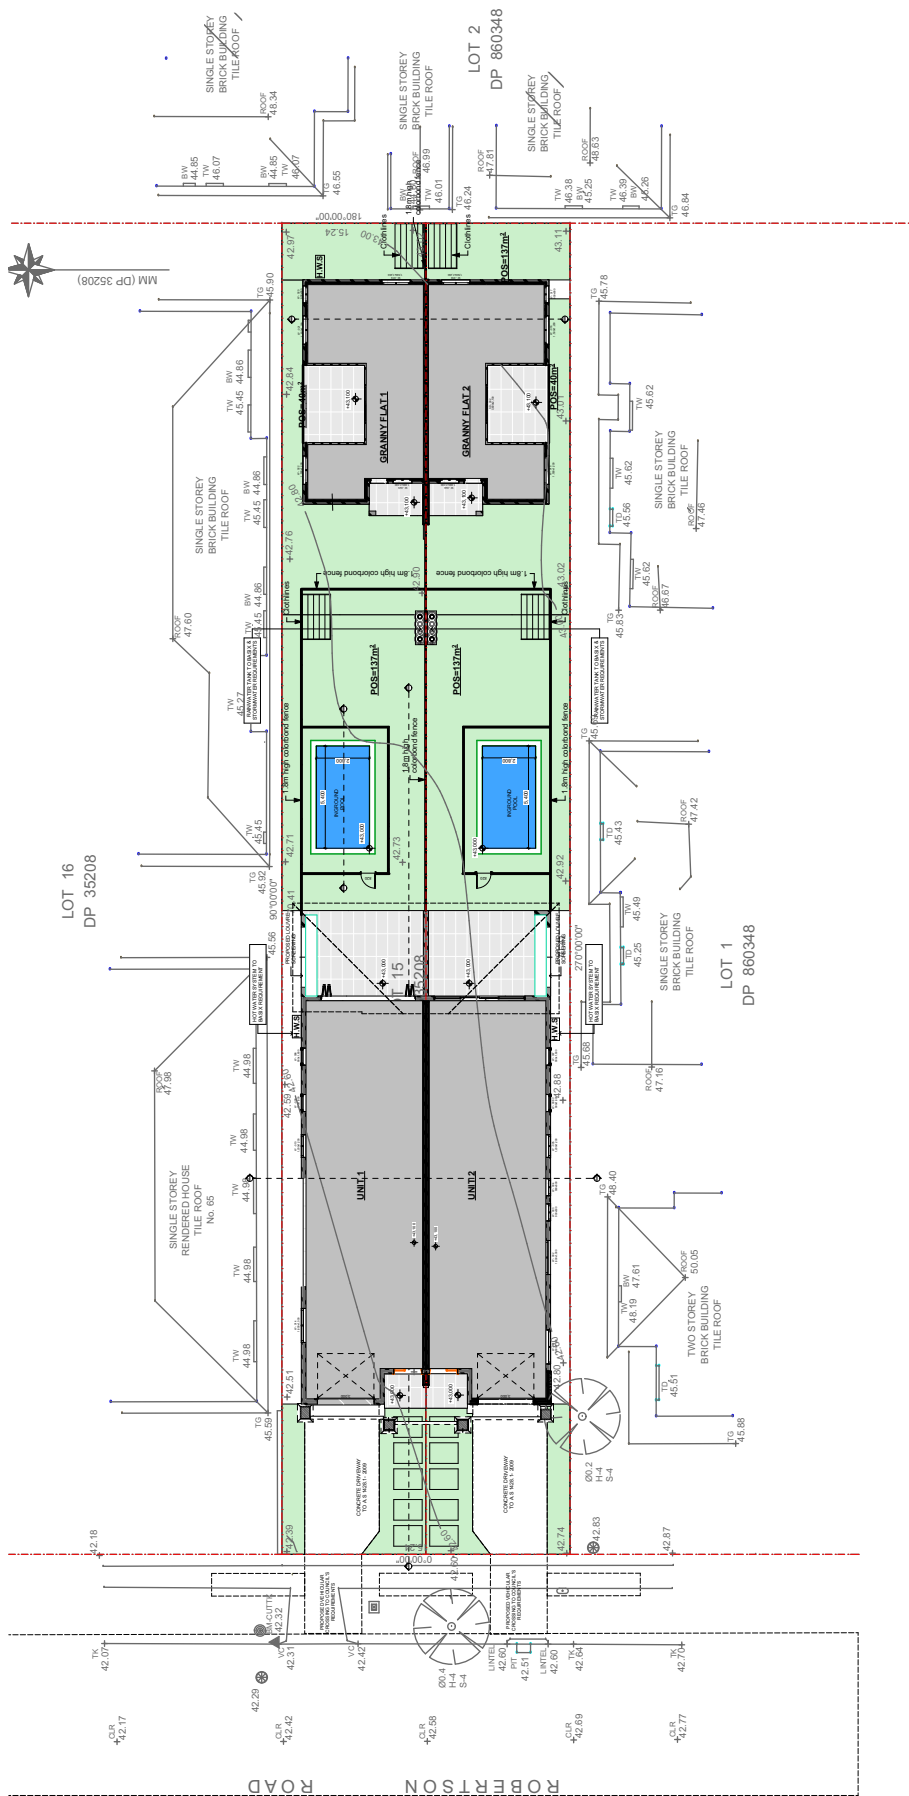

9M MAXIMUM BUILDING HEIGHT




SOUTH ELEVATION
SCALE 1:200

9M MAXIMUM BUILDING HEIGHT




WEST ELEVATION
SCALE 1:200

8.5M MAXIMUM BUILDING HEIGHT

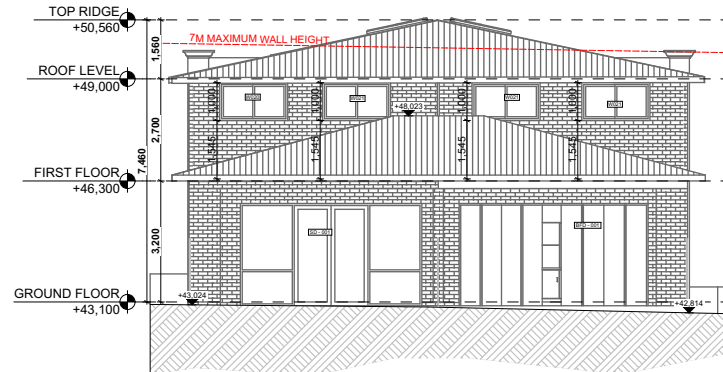

EAST ELEVATION
SCALE 1:200

8.5M MAXIMUM BUILDING HEIGHT

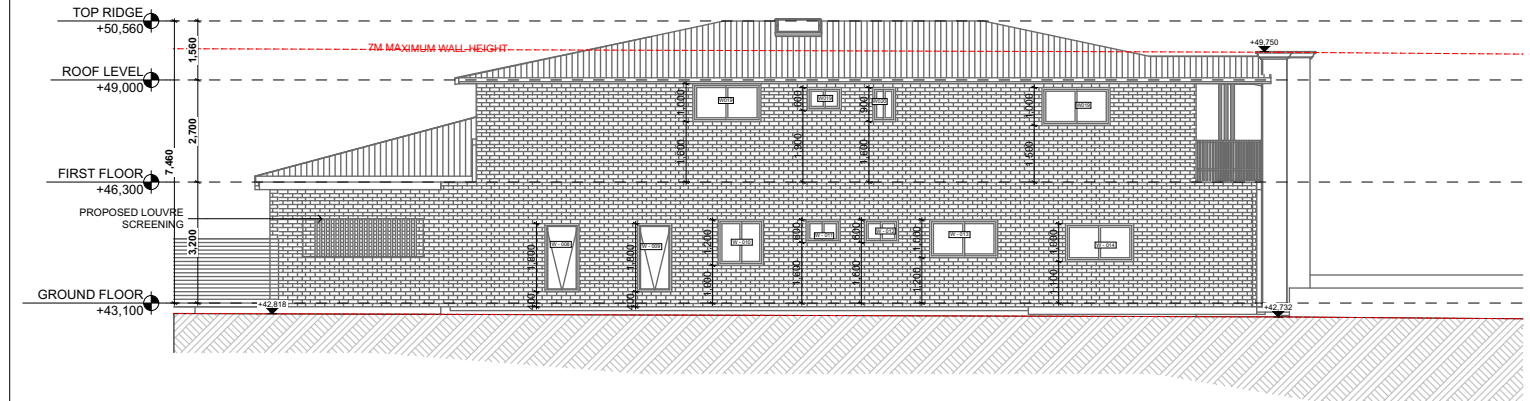

NORTH ELEVATION
SCALE 1:200

DATE:
14/03/2024

ISSUE:
DA

67 ROBERTSON STREET-
BASS HILL
NOTIFICATIONS



NORTH ELEVATION - GRANNY FLATS
SCALE 1:200



EAST ELEVATION - GRANNY FLATS
SCALE 1:200



WEST ELEVATION - GRANNY FLATS
SCALE 1:200



SOUTH ELEVATION - GRANNY FLATS
SCALE 1:200

DATE:
14/03/2024

ISSUE:
DA

67 ROBERTSON STREET-
BASS HILL
NOTIFICATIONS