


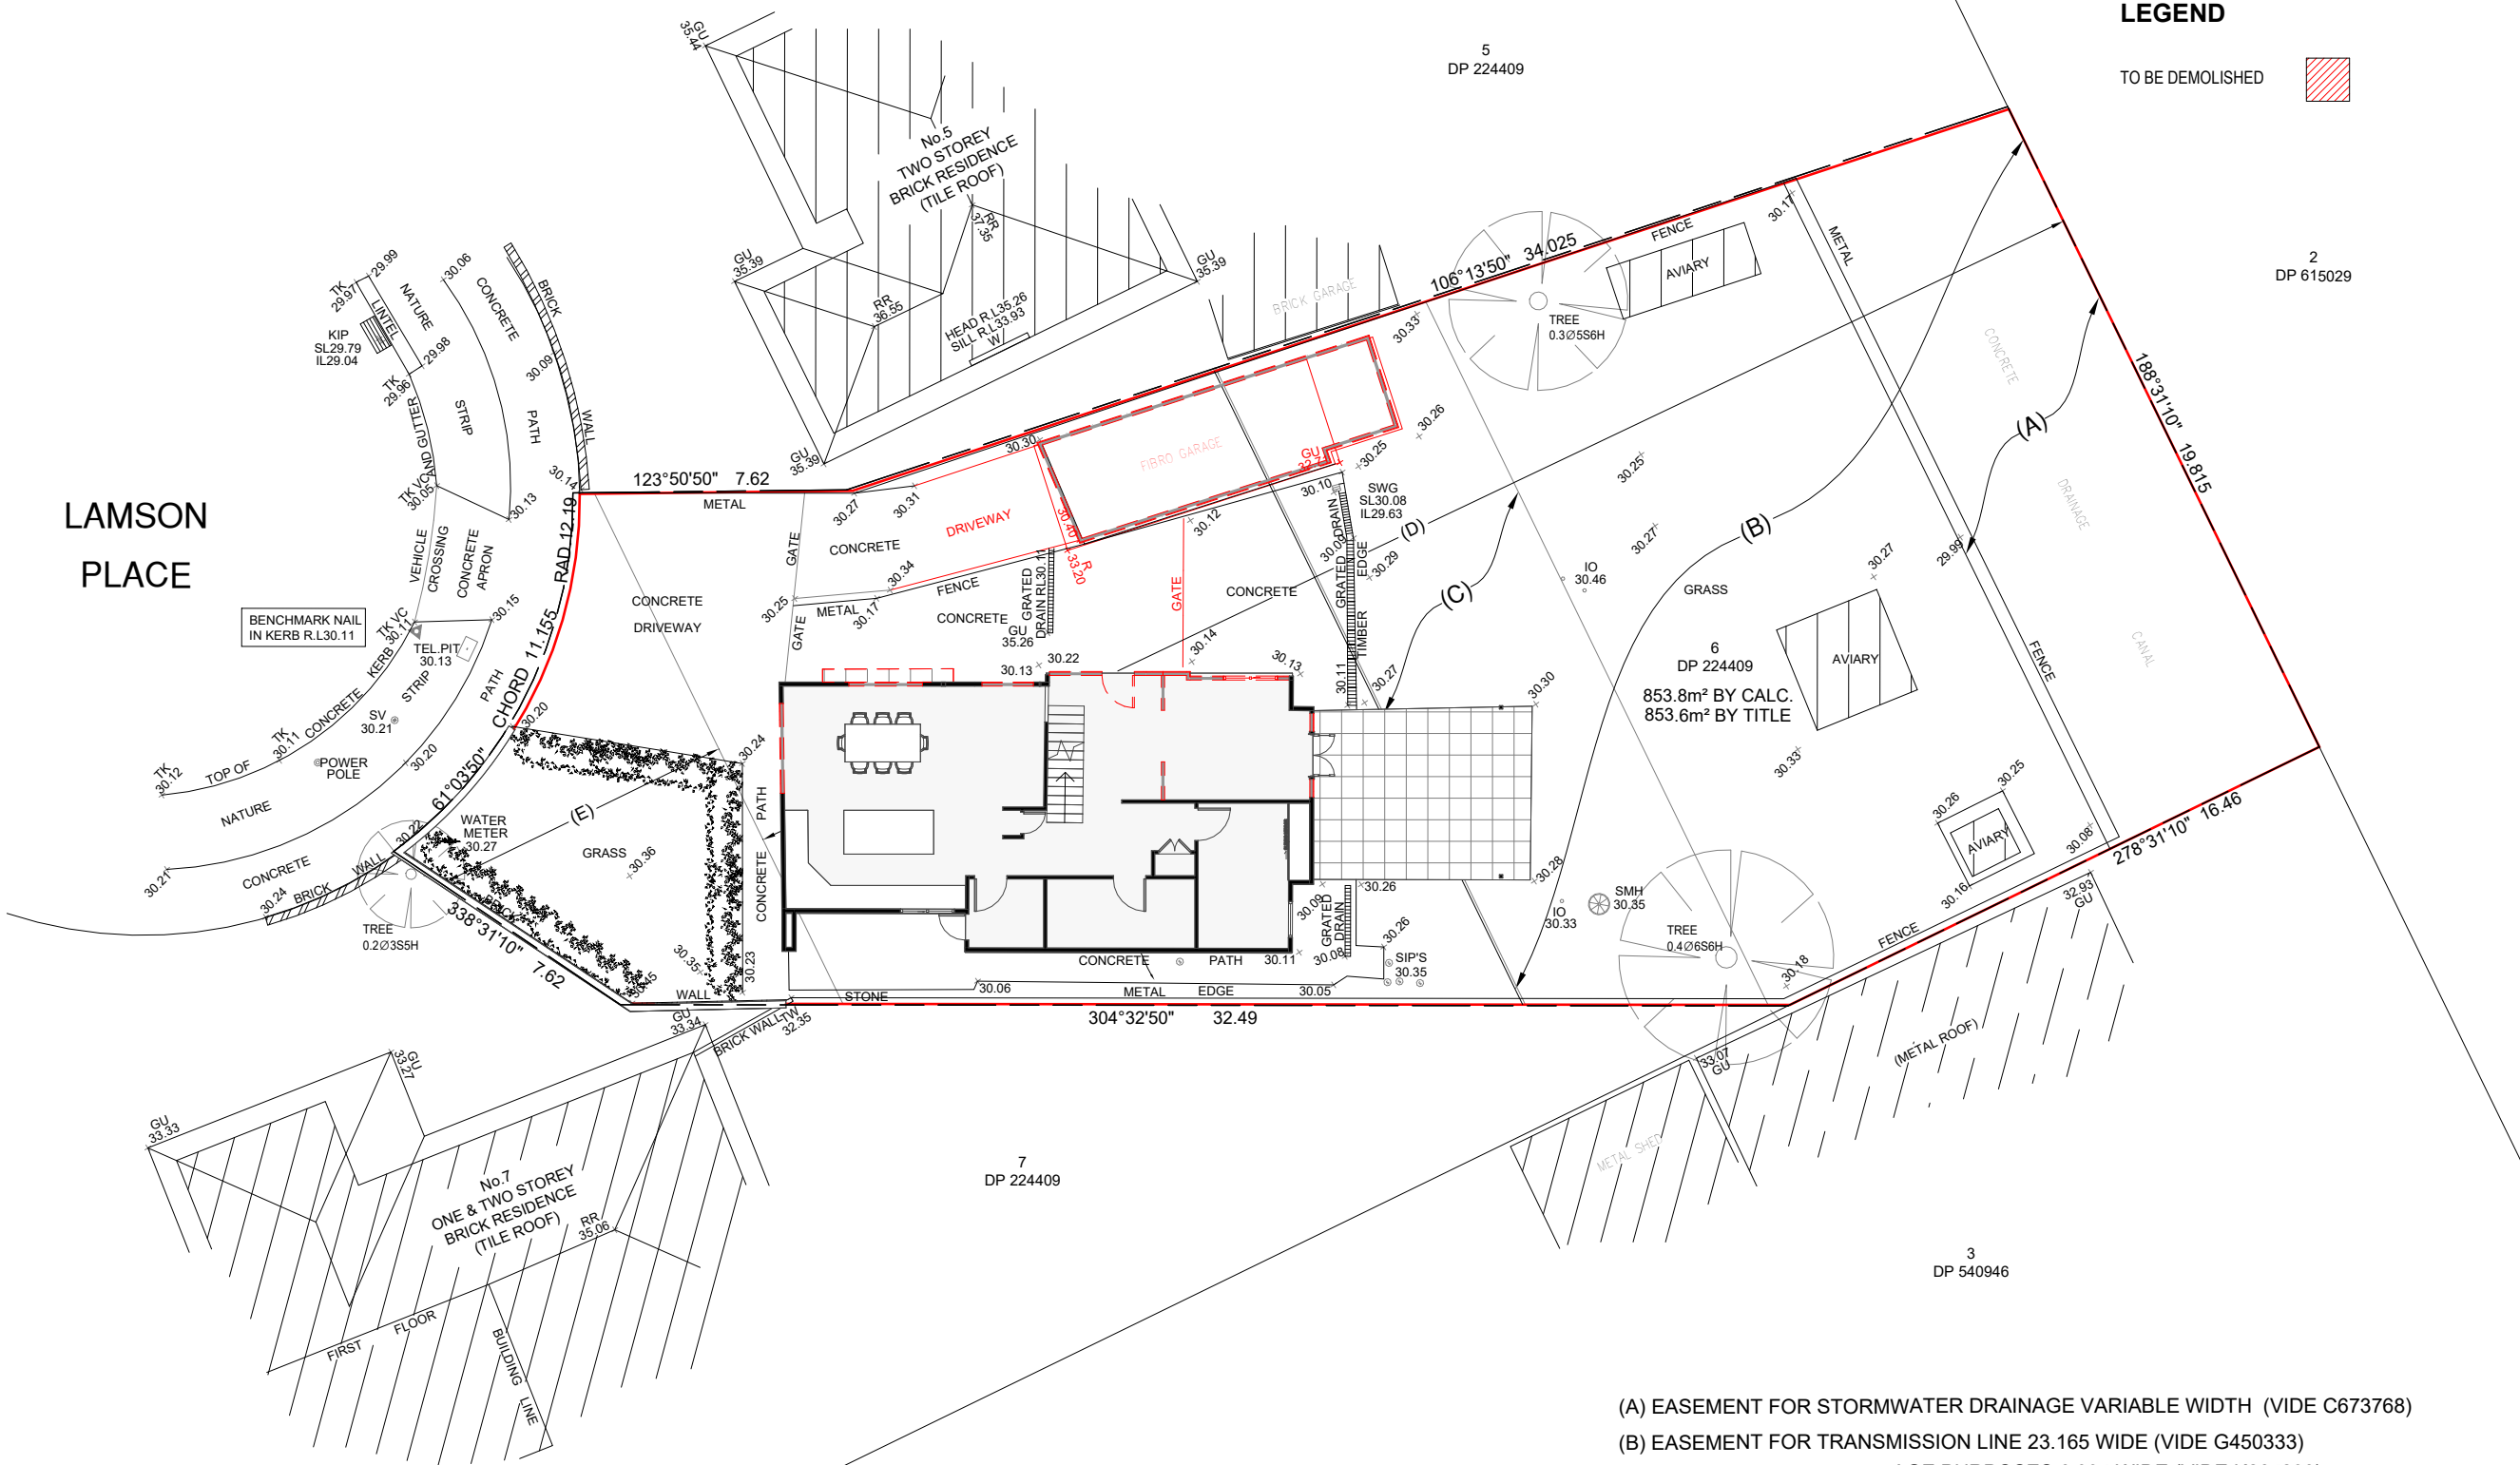

TRUE NORTH:

DESIGN FORMATION ARCHITECTS

NOM. ARCHITECT: GEORGE YOUSSEF
NSW REGO: 11535

CONTACT:
A: 203/25-27 GROSE ST
PARRAMATTA NSW 2150
M: +61 422 566 912
E: GEORGE@DESIGNFORMATION.COM.AU

03	DEVELOPMENT APPLICATION ISSUE	01-05-2024
02	ISSUE FOR COORDINATION	21-02-2024
01	CONCEPT SKETCH	11-12-2023
ISSUE	AMENDMENT	DATE

PROJECT STATUS:
ISSUED FOR DEVELOPMENT APPLICATION

PREPARED FOR:
PETER KAYROUZ

PROJECT TYPE:
ALTERATIONS & ADDITIONS

PROJECT ADDRESS:
6 LAMSON PL
GREENACRE 2190
LOT 6 / DP 224409 /

SHEET TITLE:
DEMOLITION GROUND FLOOR PLAN


SHEET NO: A 051

PROJECT NO: 932
REV NO: 03

DRAWN BY: AAD
CHECKED BY: GY

1 DEMOLITION GROUND FLOOR PLAN
A 051 1 : 200

- (A) EASEMENT FOR STORMWATER DRAINAGE VARIABLE WIDTH (VIDE C673768)
(B) EASEMENT FOR TRANSMISSION LINE 23.165 WIDE (VIDE G450333)
(C) EASEMENT FOR SEWERAGE PURPOSES 6.095 WIDE (VIDE K265290)
(D) COVENANT (VIDE A379306)
(E) COVENANT (VIDE A773895)

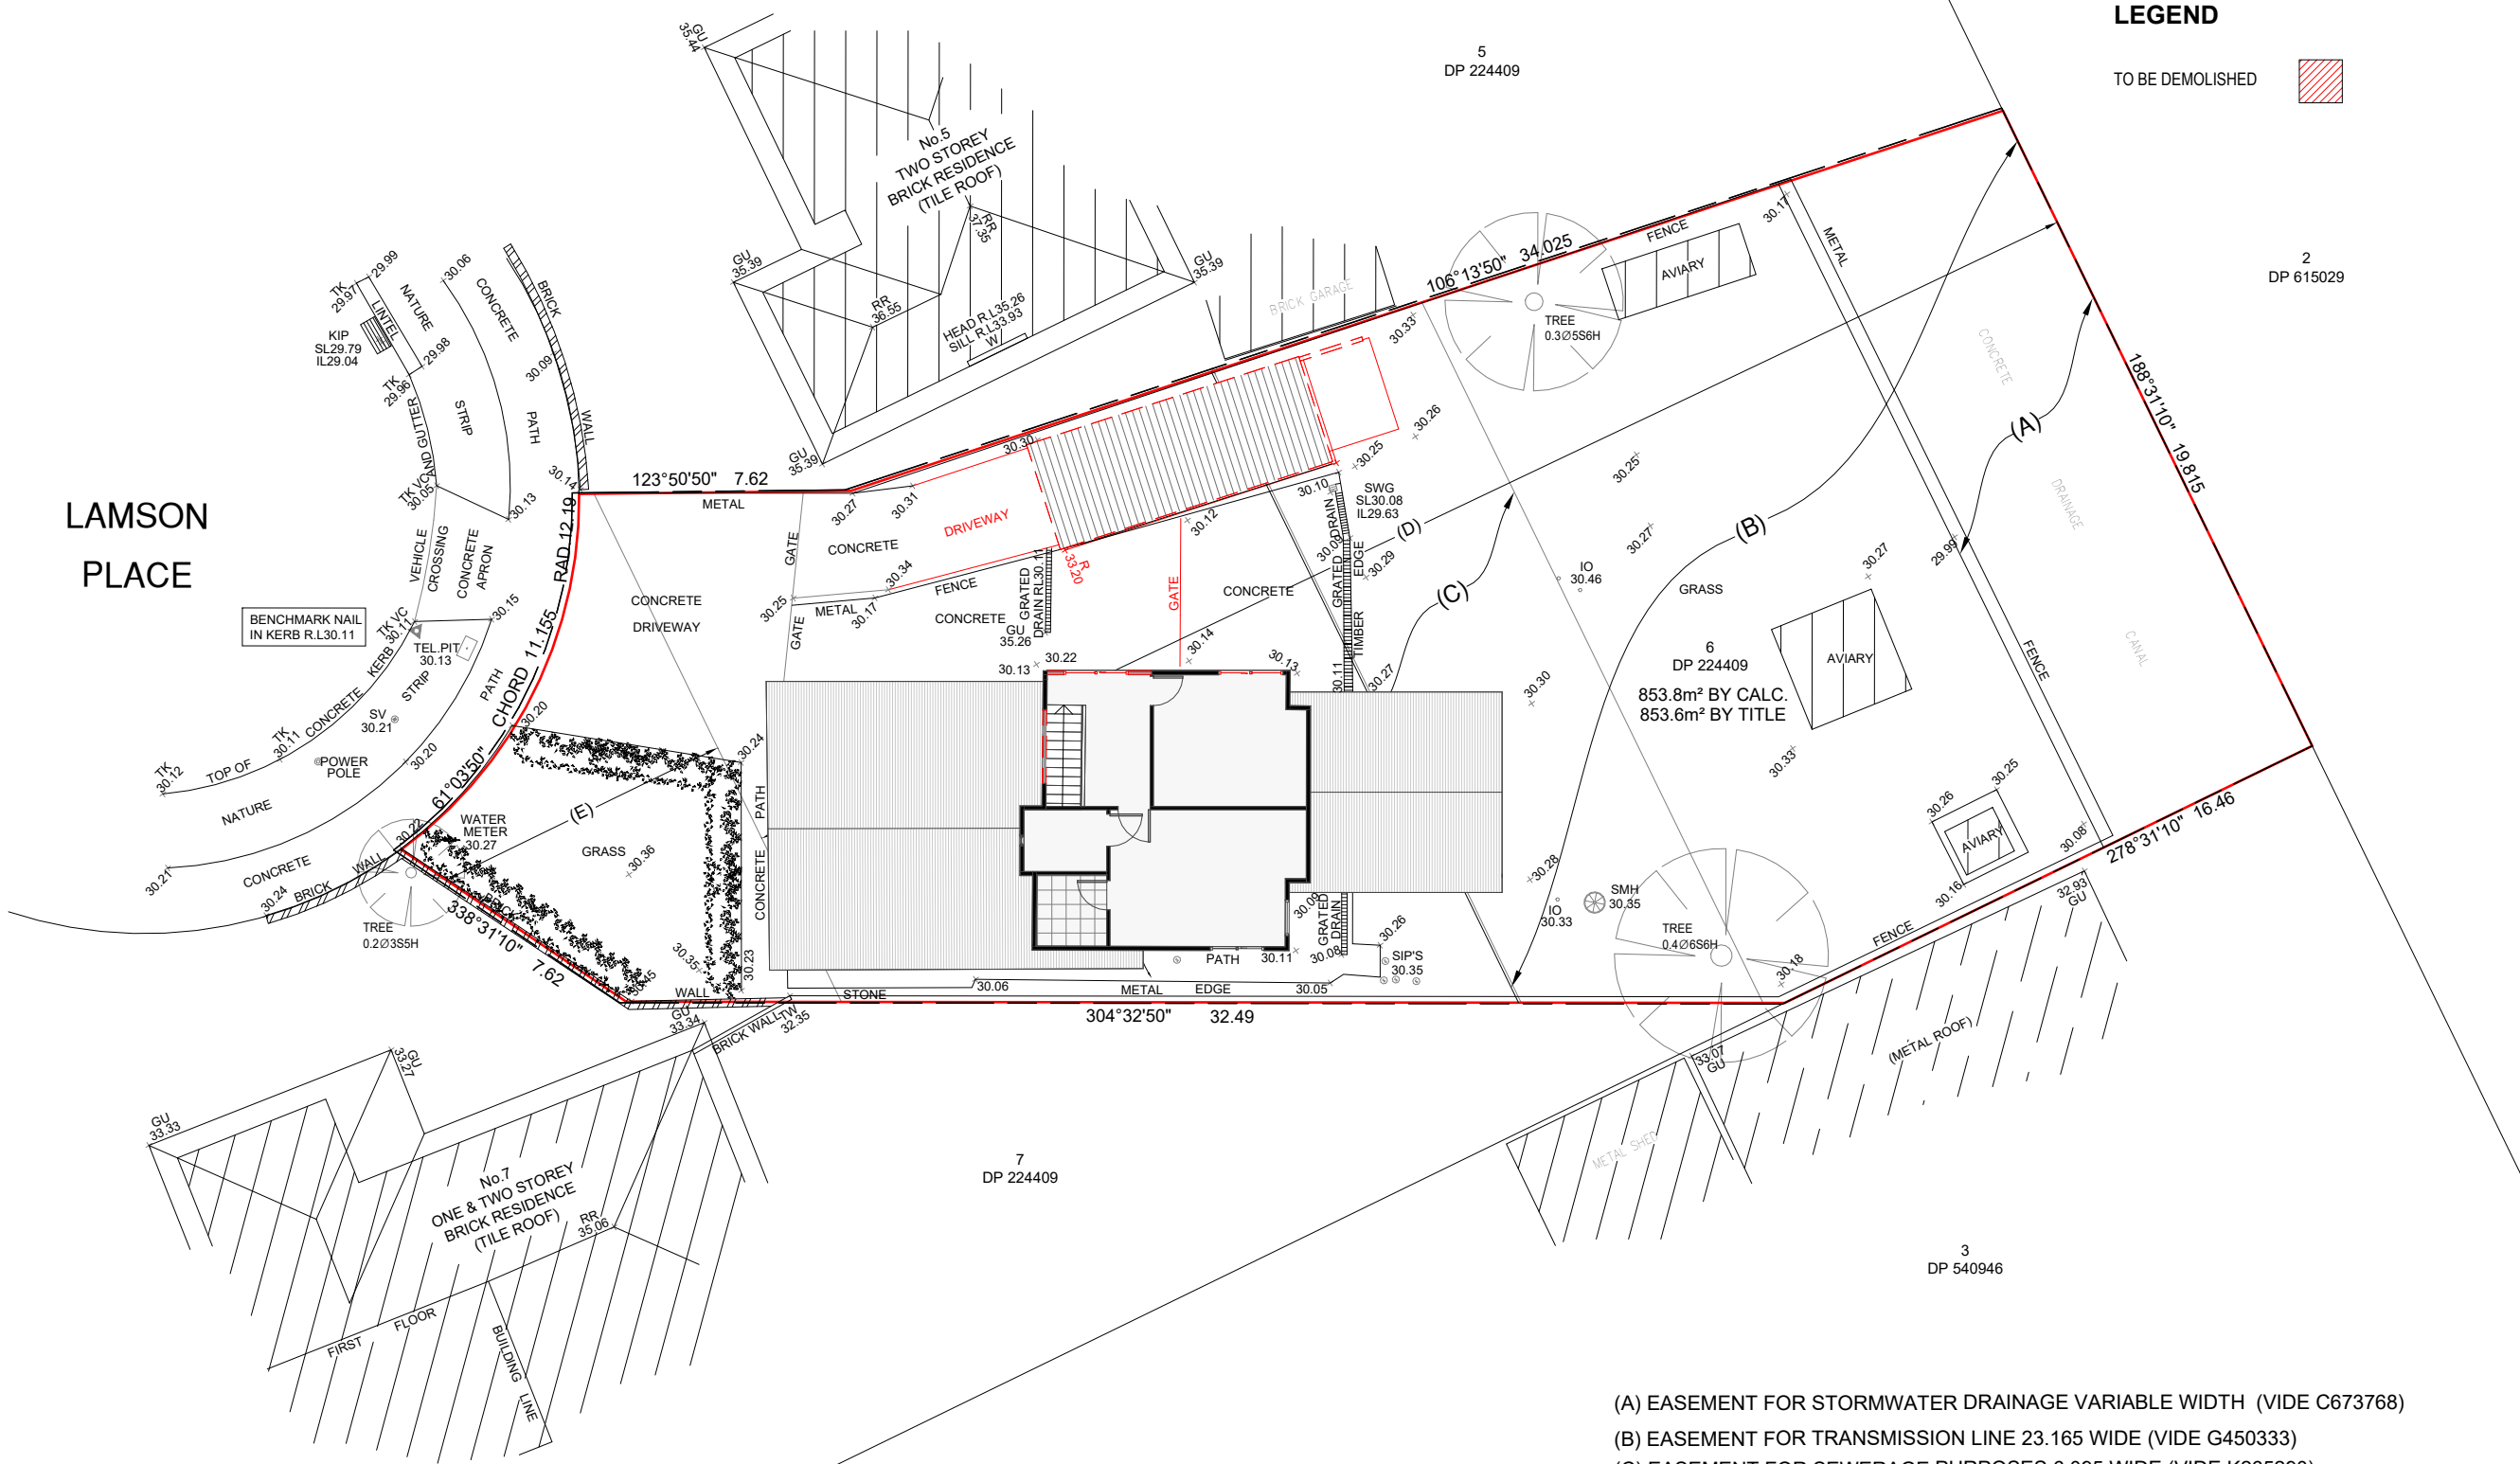

TRUE NORTH:

DESIGN FORMATION ARCHITECTS

NOM. ARCHITECT: GEORGE YOUSSEF
NSW REGO: 11535

CONTACT:
A: 203/25-27 GROSE ST
PARRAMATTA NSW 2150
M: +61 422 566 912
E: GEORGE@DESIGNFORMATION.COM.AU

03	DEVELOPMENT APPLICATION ISSUE	01-05-2024
02	ISSUE FOR COORDINATION	21-02-2024
01	CONCEPT SKETCH	11-12-2023
ISSUE	AMENDMENT	DATE

PROJECT STATUS:
ISSUED FOR DEVELOPMENT APPLICATION

PREPARED FOR:
PETER KAYROUZ

PROJECT TYPE:
ALTERATIONS & ADDITIONS

PROJECT ADDRESS:
6 LAMSON PL
GREENACRE 2190
LOT 6 / DP 224409 /

SHEET TITLE:
DEMOLITION FIRST FLOOR PLAN

SHEET NO: A 052

PROJECT NO: 932	REV NO: 03
---------------------------	----------------------

DRAWN BY: AAD	CHECKED BY: GY
-------------------------	--------------------------

1
A 052

EXISTING FIRST FLOOR PLAN

1 : 200

- (A) EASEMENT FOR STORMWATER DRAINAGE VARIABLE WIDTH (VIDE C673768)
(B) EASEMENT FOR TRANSMISSION LINE 23.165 WIDE (VIDE G450333)
(C) EASEMENT FOR SEWERAGE PURPOSES 6.095 WIDE (VIDE K265290)
(D) COVENANT (VIDE A379306)
(E) COVENANT (VIDE A773895)