



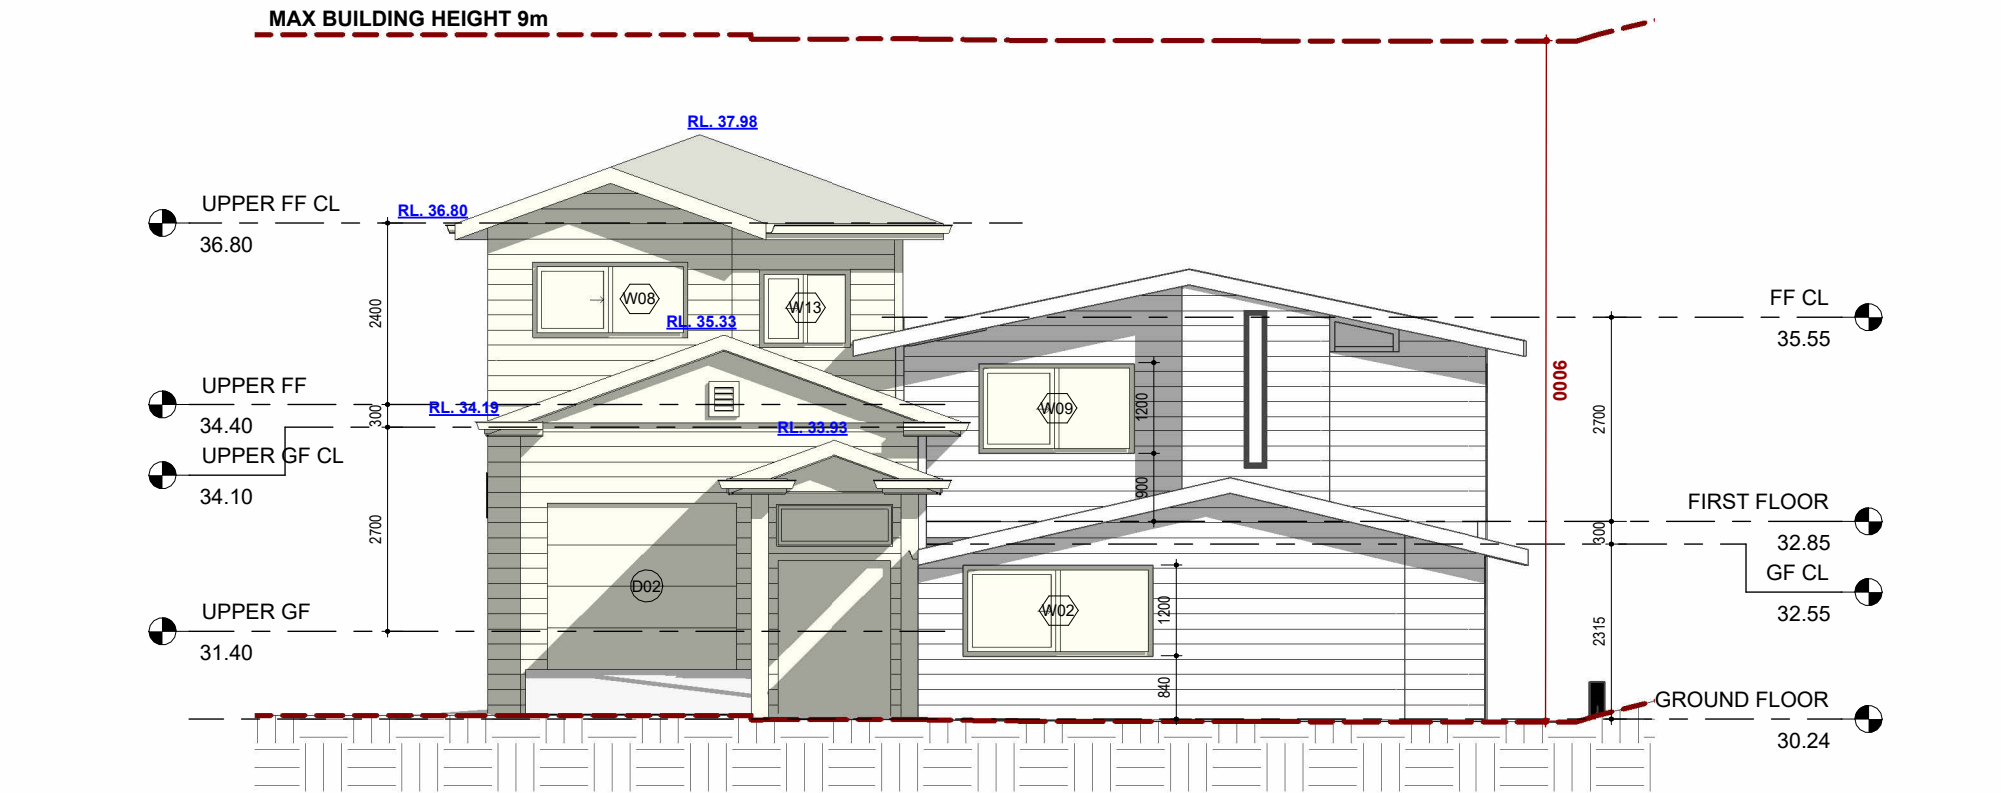


1 NORTH WEST ELEVATION
A 201 1 : 100

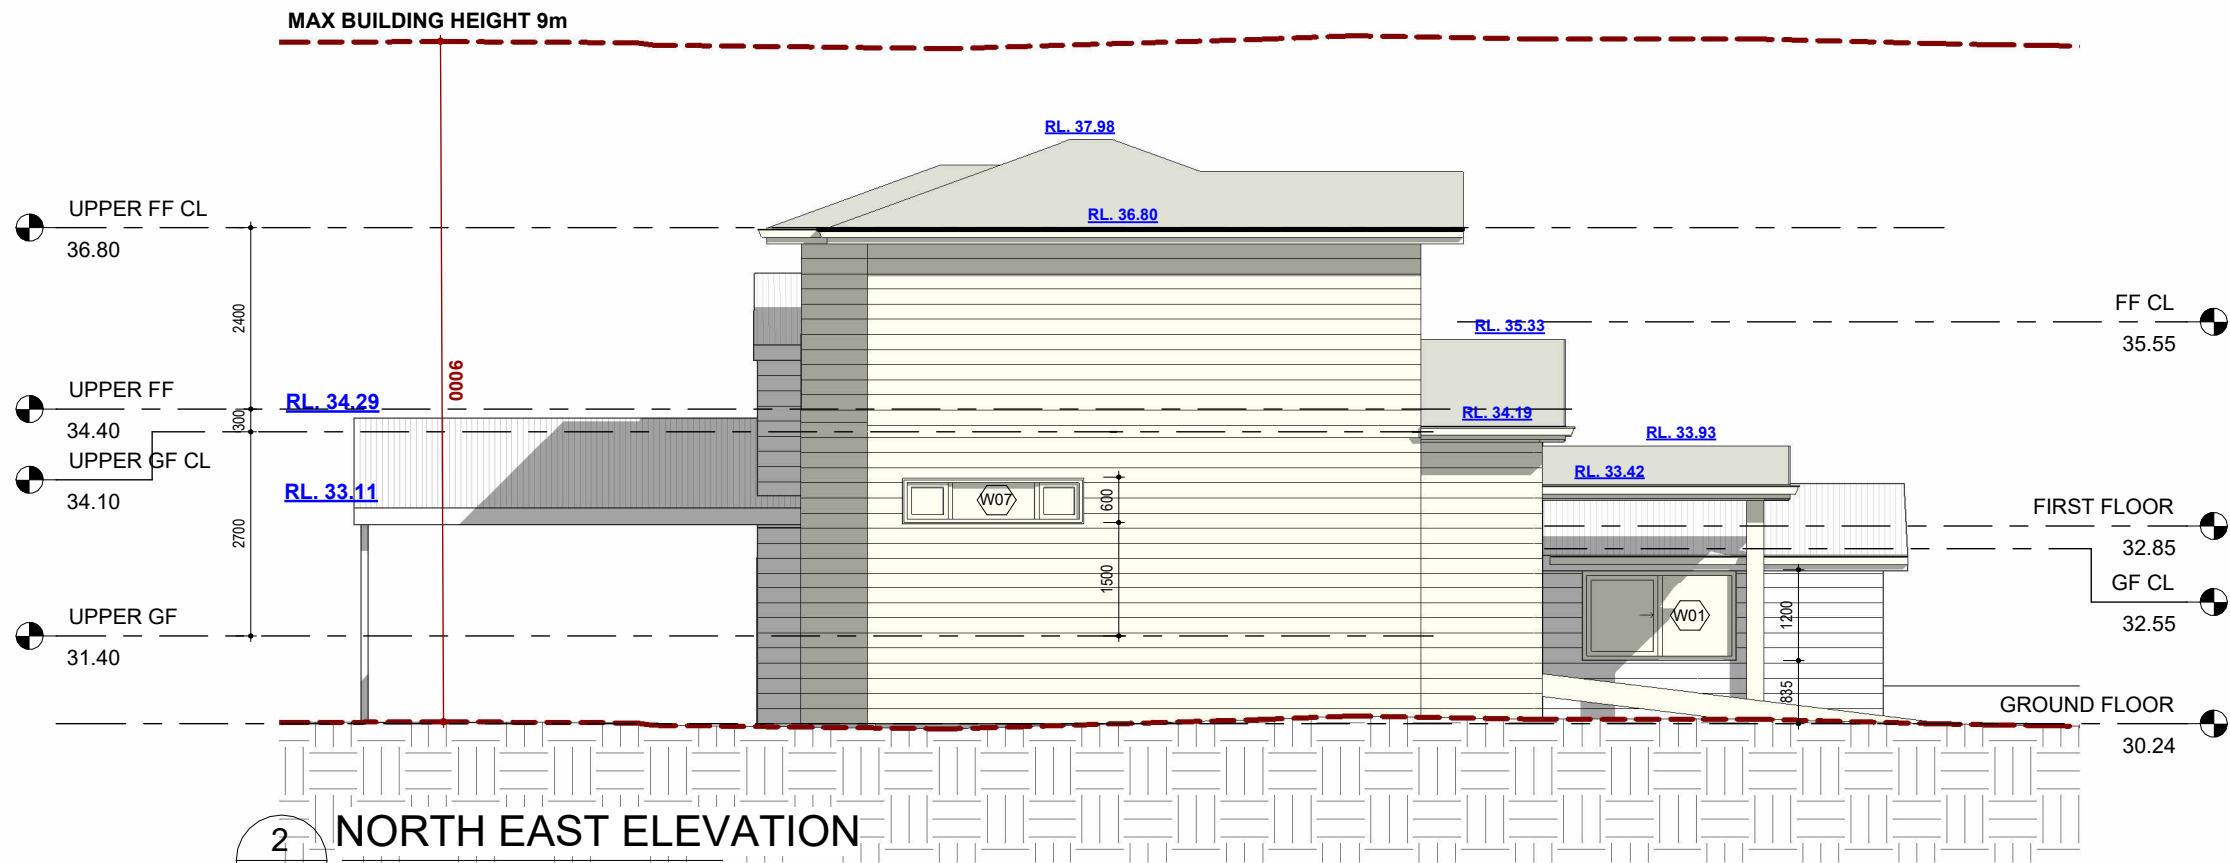

2 NORTH EAST ELEVATION
A 201 1 : 100

TRUE NORTH:

 

DESIGN FORMATION
ARCHITECTS

NOM. ARCHITECT: GEORGE YOUSSEF
NSW REGO: 11535

CONTACT:

A: 203/25-27 GROSE ST
PARRAMATTA NSW 2150
M: +61 422 566 912
E: GEORGE@DESIGNFORMATION.COM.AU

03	DEVELOPMENT APPLICATION ISSUE	01-05-2024
02	ISSUE FOR COORDINATION	21-02-2024
01	CONCEPT SKETCH	11-12-2023
ISSUE	AMENDMENT	DATE

PROJECT STATUS:

**ISSUED FOR DEVELOPMENT
APPLICATION**

PREPARED FOR:

PETER KAYROUZ

PROJECT TYPE:

ALTERATIONS & ADDITIONS

PROJECT ADDRESS:

6 LAMSON PL
GREENACRE 2190
LOT 6 / DP 224409 /

SHEET TITLE:

ELEVATIONS

SHEET NO:

A 201

PROJECT NO:

932

REV NO:


03

DRAWN BY:


NT

CHECKED BY:

GY

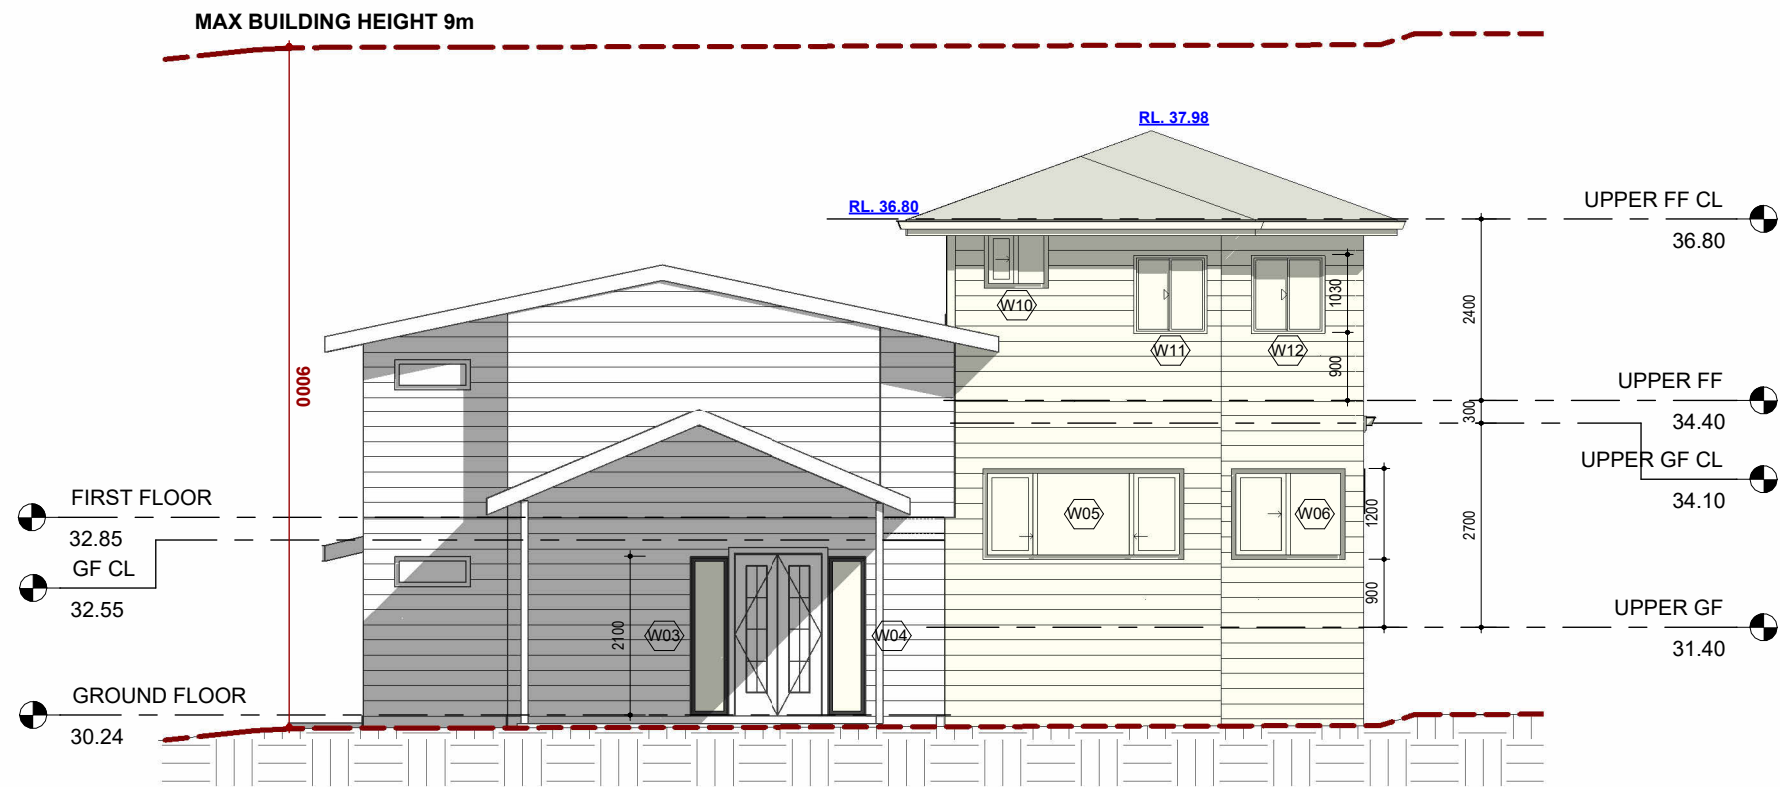


1 SOUTH EAST ELEVATION
A 202 1 : 100

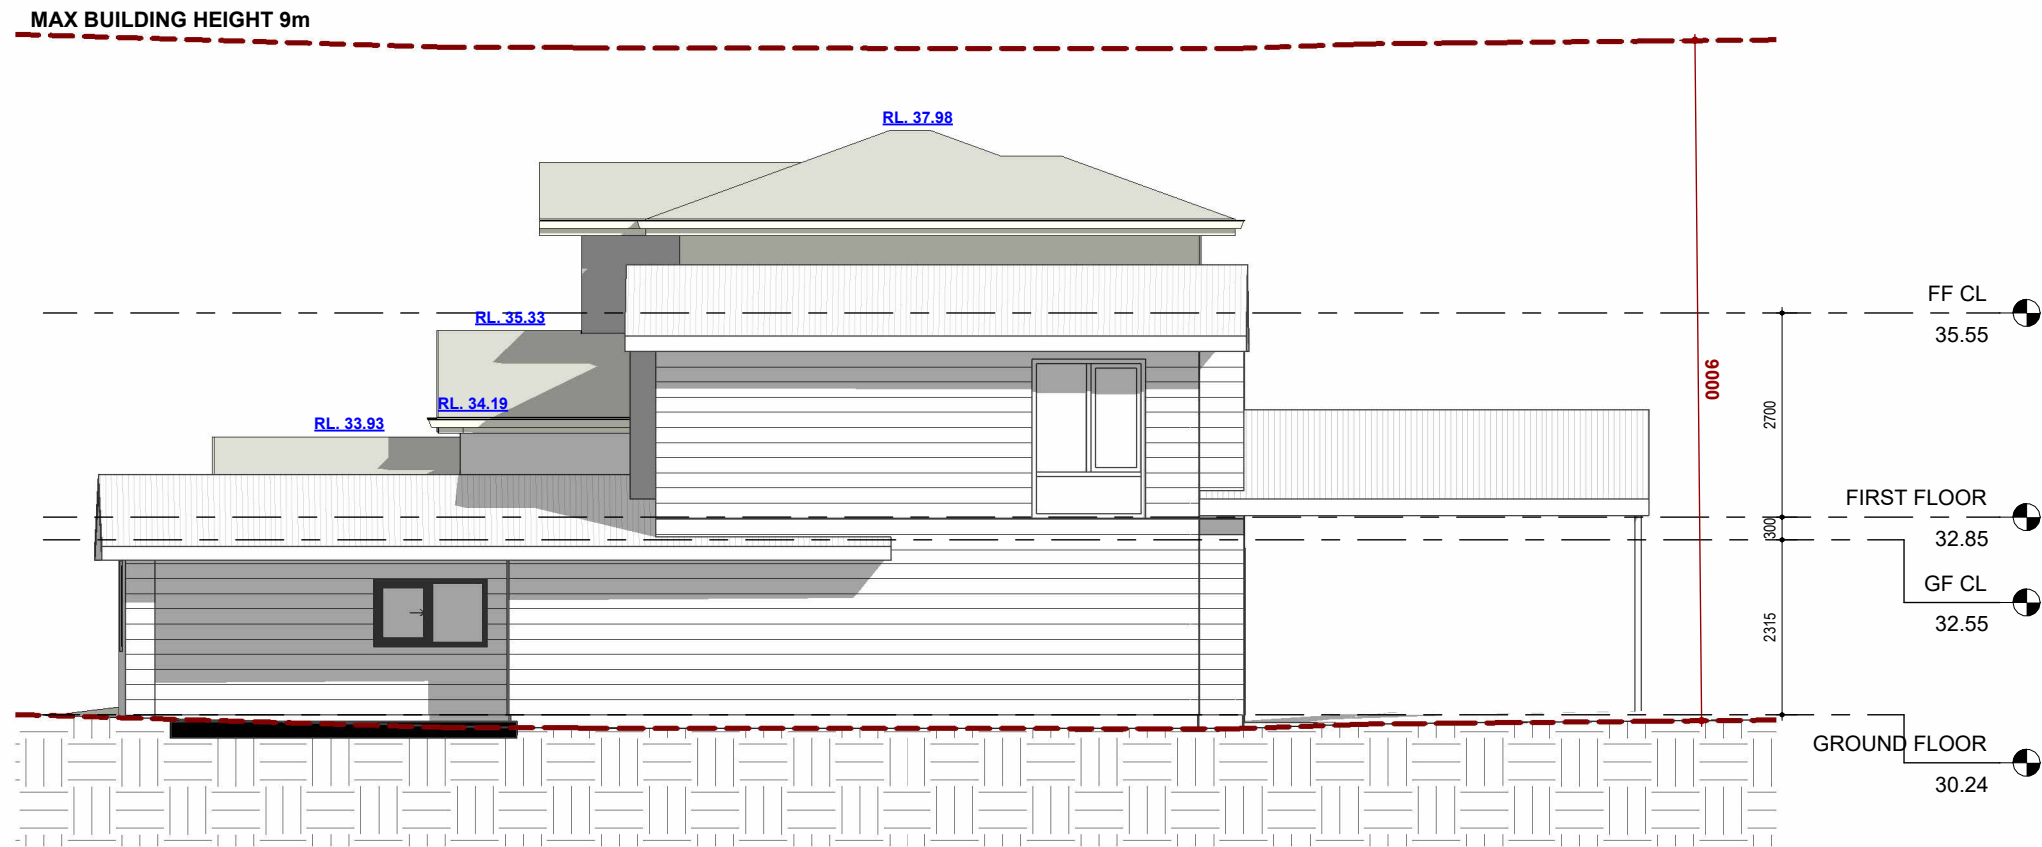

2 SOUTH WEST ELEVATION
A 202 1 : 100

TRUE NORTH:

 

DESIGN FORMATION
ARCHITECTS

NOM. ARCHITECT: GEORGE YOUSSEF
NSW REGO: 11535

CONTACT:

A: 203/25-27 GROSE ST
PARRAMATTA NSW 2150
M: +61 422 566 912
E: GEORGE@DESIGNFORMATION.COM.AU

03	DEVELOPMENT APPLICATION ISSUE	01-05-2024
02	ISSUE FOR COORDINATION	21-02-2024
01	CONCEPT SKETCH	11-12-2023
ISSUE	AMENDMENT	DATE

PROJECT STATUS:

ISSUED FOR DEVELOPMENT
APPLICATION

PREPARED FOR:

PETER KAYROUZ

PROJECT TYPE:

ALTERATIONS & ADDITIONS

PROJECT ADDRESS:

6 LAMSON PL
GREENACRE 2190
LOT 6 / DP 224409 /

SHEET TITLE:

ELEVATIONS

SHEET NO: A 202

PROJECT NO:

932

REV NO:

03

DRAWN BY:


NT

CHECKED BY:

GY





1 SECTION AA
A 203 1 : 100

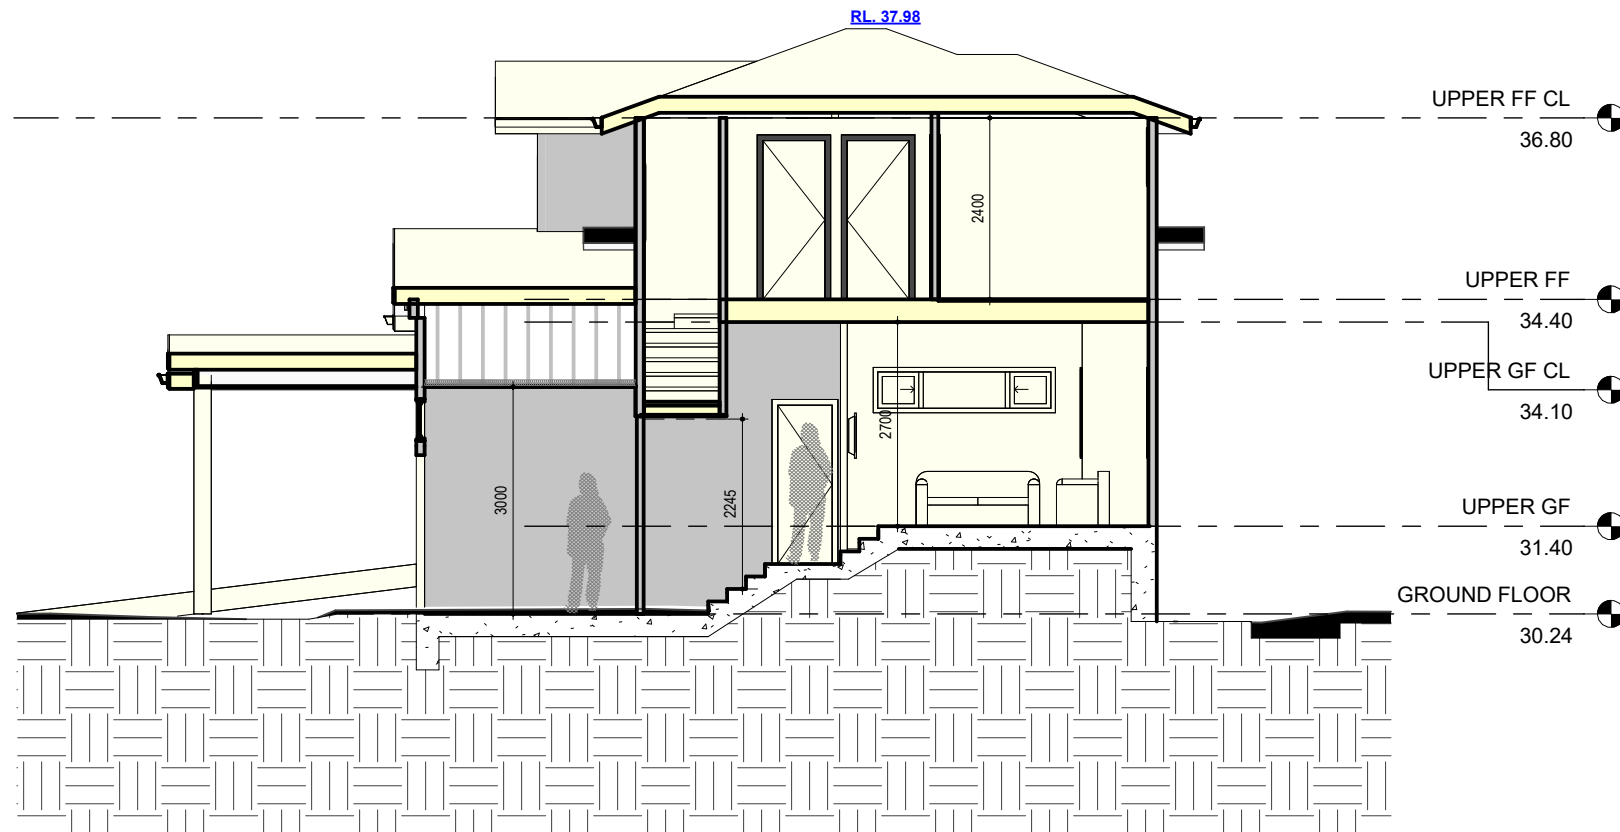

2 SECTION BB
A 203 1 : 100

TRUE NORTH:

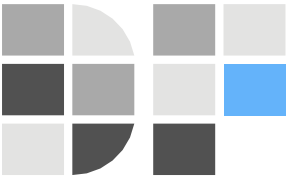 

DESIGN FORMATION
ARCHITECTS

NOM. ARCHITECT: GEORGE YOUSSEF
NSW REGO: 11535

CONTACT:

A: 203/25-27 GROSE ST
PARRAMATTA NSW 2150
M: +61 422 566 912
E: GEORGE@DESIGNFORMATION.COM.AU

03	DEVELOPMENT APPLICATION ISSUE	01-05-2024
02	ISSUE FOR COORDINATION	21-02-2024
01	CONCEPT SKETCH	11-12-2023
ISSUE	AMENDMENT	DATE

PROJECT STATUS:

**ISSUED FOR DEVELOPMENT
APPLICATION**

PREPARED FOR:

PETER KAYROUZ

PROJECT TYPE:

ALTERATIONS & ADDITIONS

PROJECT ADDRESS:

6 LAMSON PL
GREENACRE 2190
LOT 6 / DP 224409 /

SHEET TITLE:

SECTION

SHEET NO: A 203

PROJECT NO:

932

REV NO:

03

DRAWN BY:

AAD

CHECKED BY:

GY