


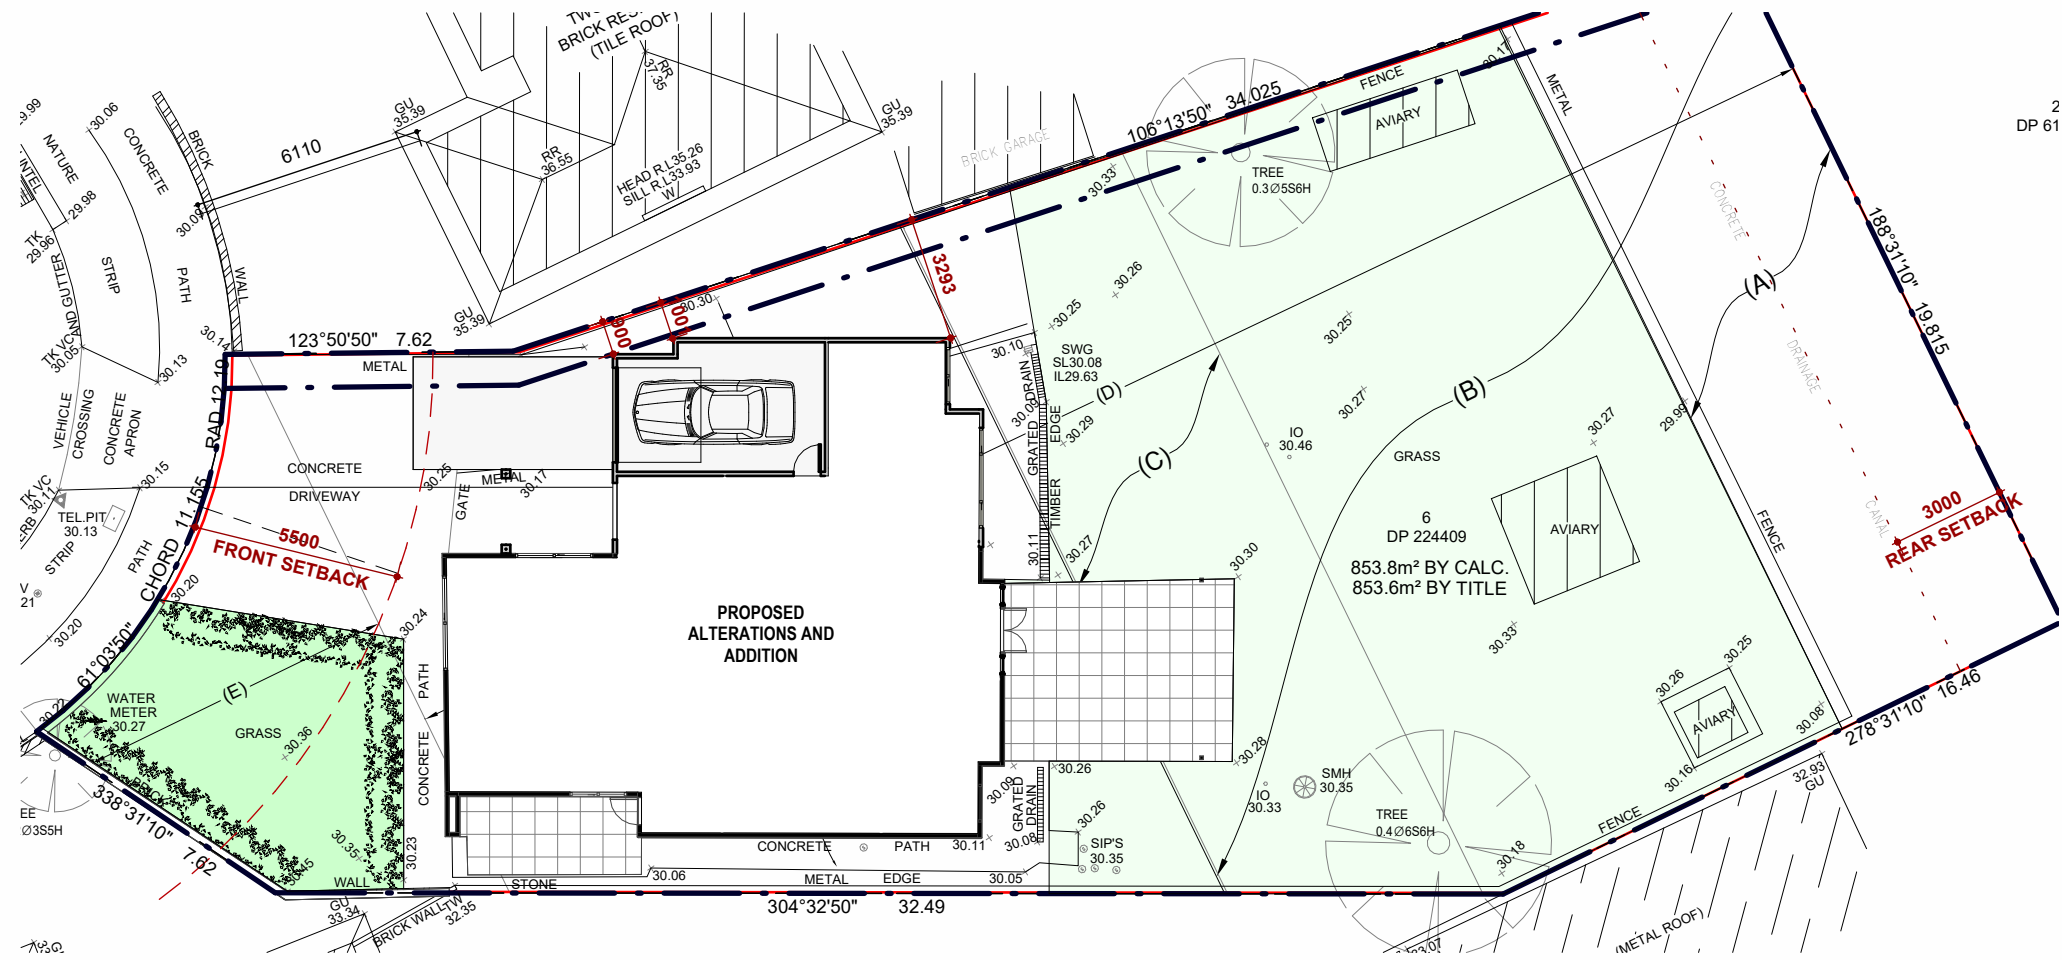

1 NP - SITE PLAN
A 401 1 : 200



3 NP - NORTH WEST ELEVATION
A 401 1 : 200



2 NP - NORTH EAST ELEVATION
A 401 1 : 200





4 NP - SOUTH EAST ELEVATION
A 401 1 : 200



5 NP - SOUTH WEST ELEVATION
A 401 1 : 200

TRUE NORTH:

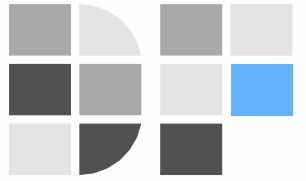 

DESIGN FORMATION
ARCHITECTS

NOM. ARCHITECT: GEORGE YOUSSEF
NSW REGO: 11535

CONTACT:

A: 203/25-27 GROSE ST
PARRAMATTA NSW 2150
M: +61 422 566 912
E: GEORGE@DESIGNFORMATION.COM.AU

ISSUE	AMENDMENT	DATE
03	DEVELOPMENT APPLICATION ISSUE	01-05-2024
02	ISSUE FOR COORDINATION	21-02-2024
01	CONCEPT SKETCH	11-12-2023

PROJECT STATUS:

**ISSUED FOR DEVELOPMENT
APPLICATION**

PREPARED FOR:

PETER KAYROUZ

PROJECT TYPE:

ALTERATIONS & ADDITIONS

PROJECT ADDRESS:

6 LAMSON PL
GREENACRE 2190
LOT 6 / DP 224409 /

SHEET TITLE:

NOTIFICATION PLAN

SHEET NO: A 401

PROJECT NO:

932

REV NO:

03

DRAWN BY:

AAD

CHECKED BY:

GY