

1 Site Plan



Proposed External Stair and Window - Smiggin Holes Workshop Building

Sheet Index:
A00 Cover Sheet & Site Plan
A01 Ground Floor Plan

A02 1St Floor Plan
A03 Proposed Lunch Room
A04 Lunch Room Sections 1-3

NSW Deposit Plan
Scale:NTS

Sixmaps Aerial Image
Scale:NTS

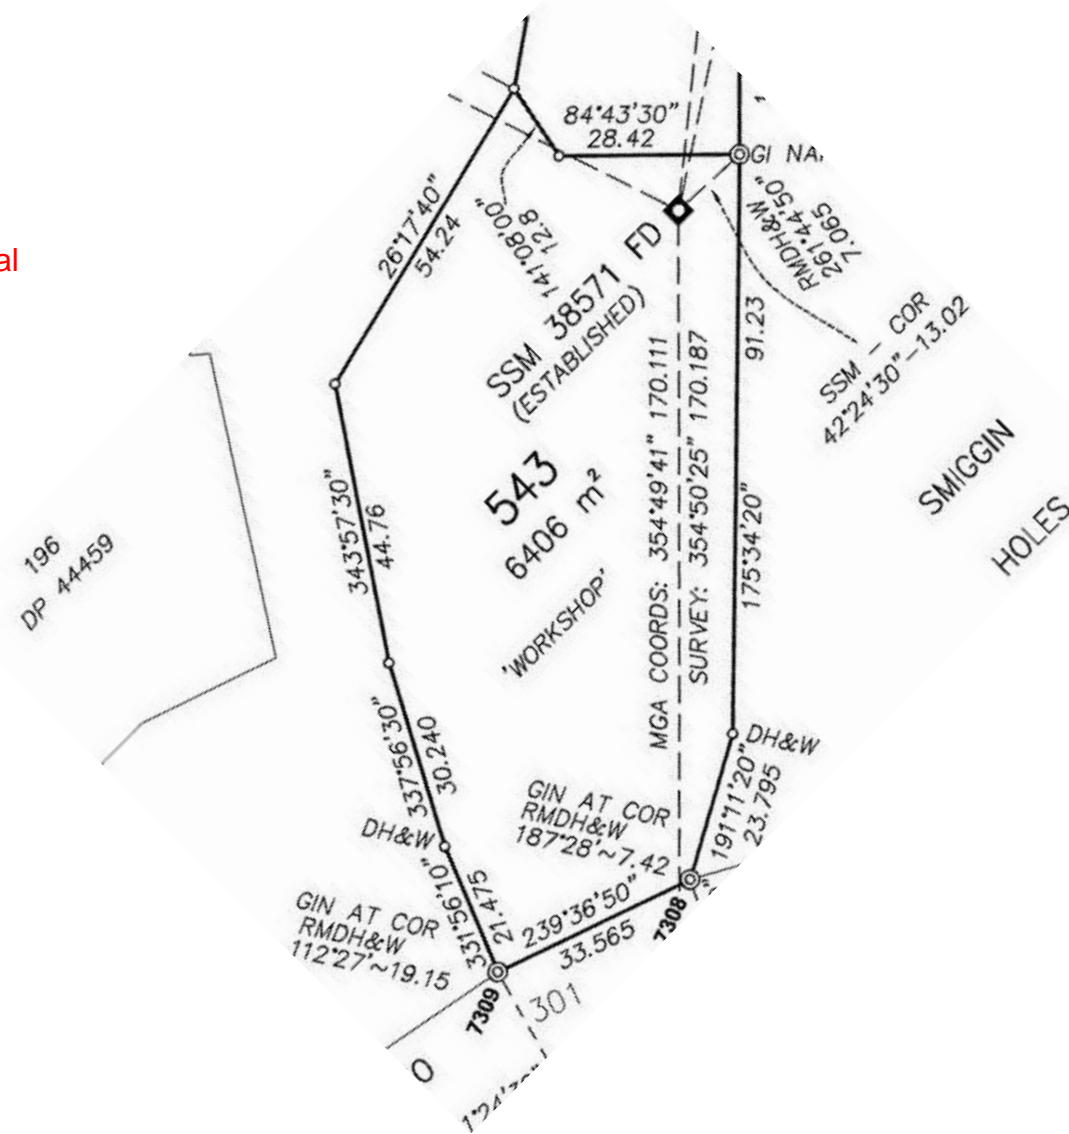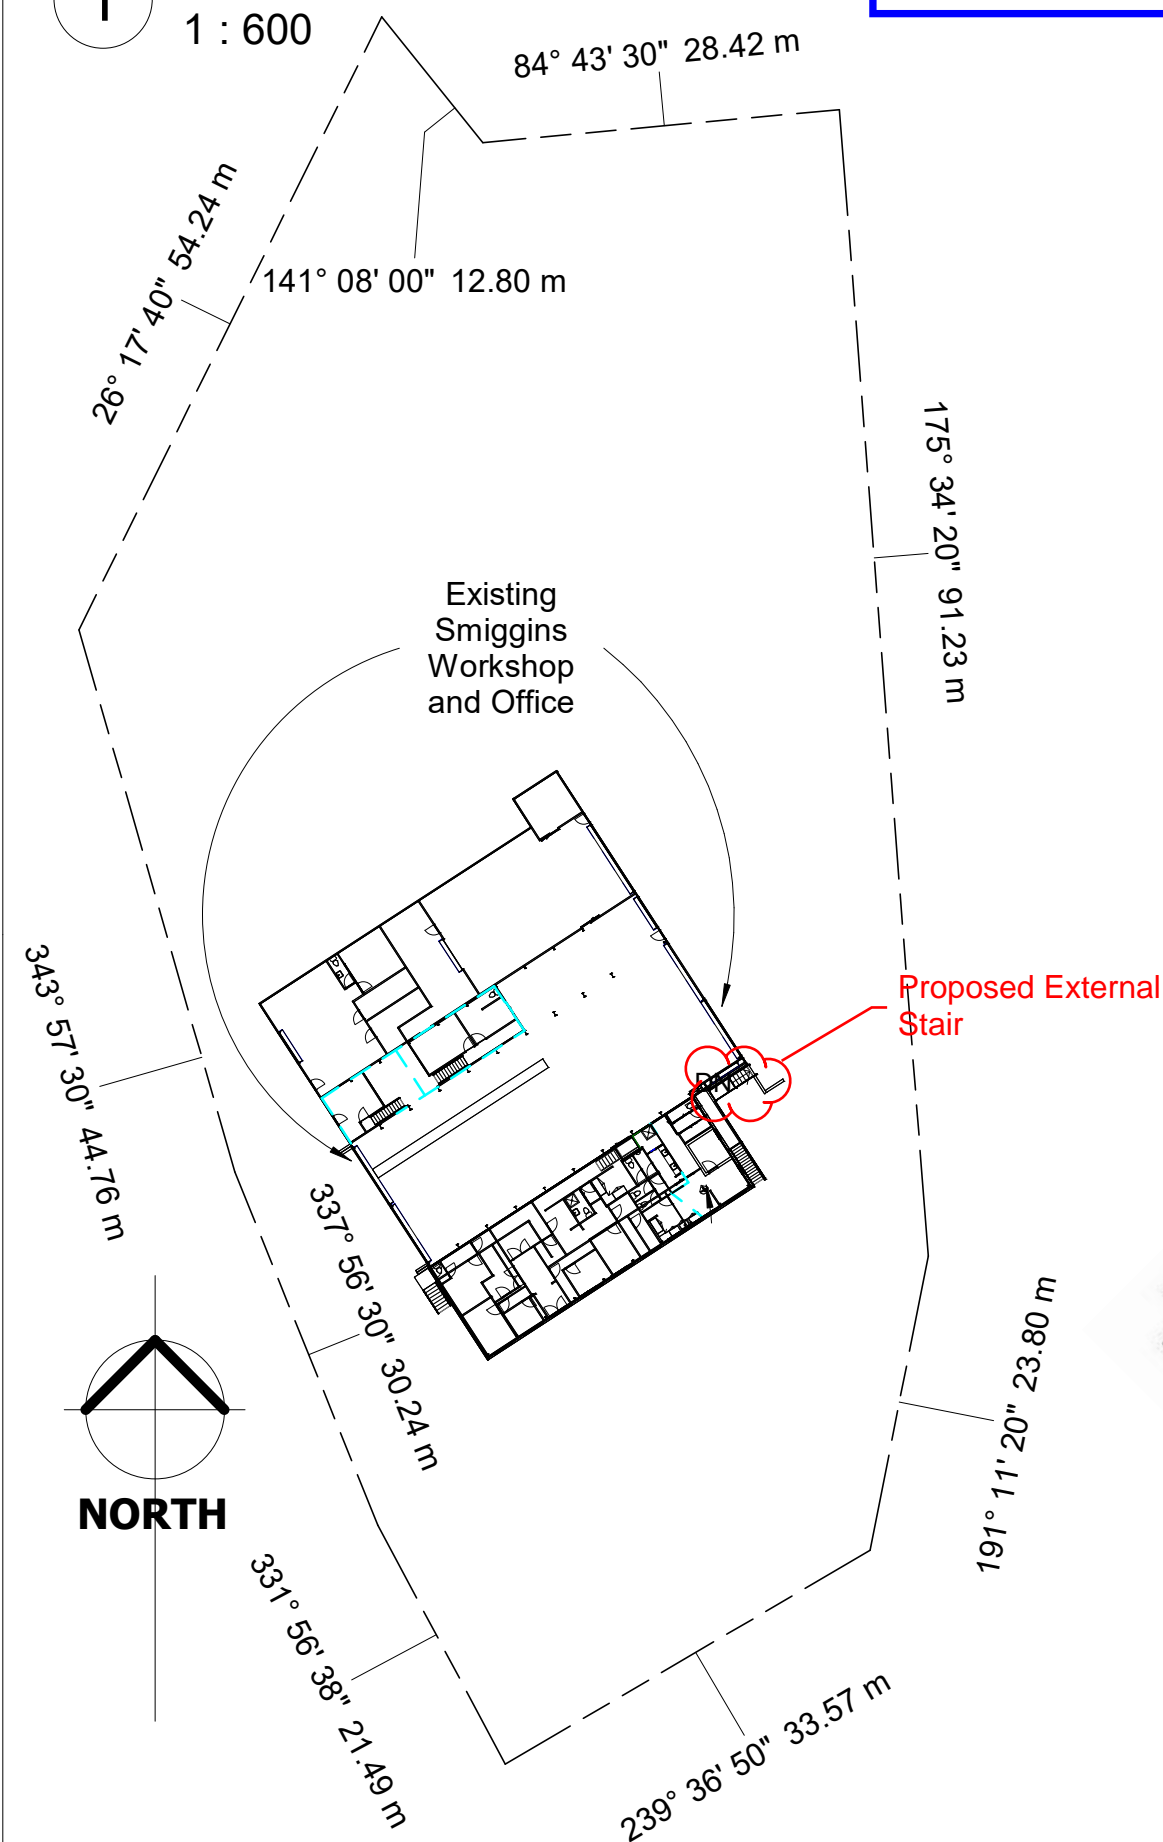

Project Address: 543/-/DP1171971 37 Burramys Road Perisher Valley NSW 2624	Sheet Name : SITE PLAN	Project Name: Smiggins Office/Workshop	Sheet No: A00	Scale: 1 : 600	Project Status: DA	Drawn by :MM
Note:All design, construction & material to be in accordance with Building Code of Australia(BCA). Building regulations & local government plans and policies, current issues of Australian Standards, current manufacturers specification.			Issue Date: 11.08.2023		Checker	