


STORMWATER DRAINAGE AND SEDIMENT CONTROL PLAN

IMPERVIOUS AREA IS LESS THAN 66%. ON SITE DETENTION TANK IS NOT REQUIRED

SCALE 1:100-A2 & 1:200-A3

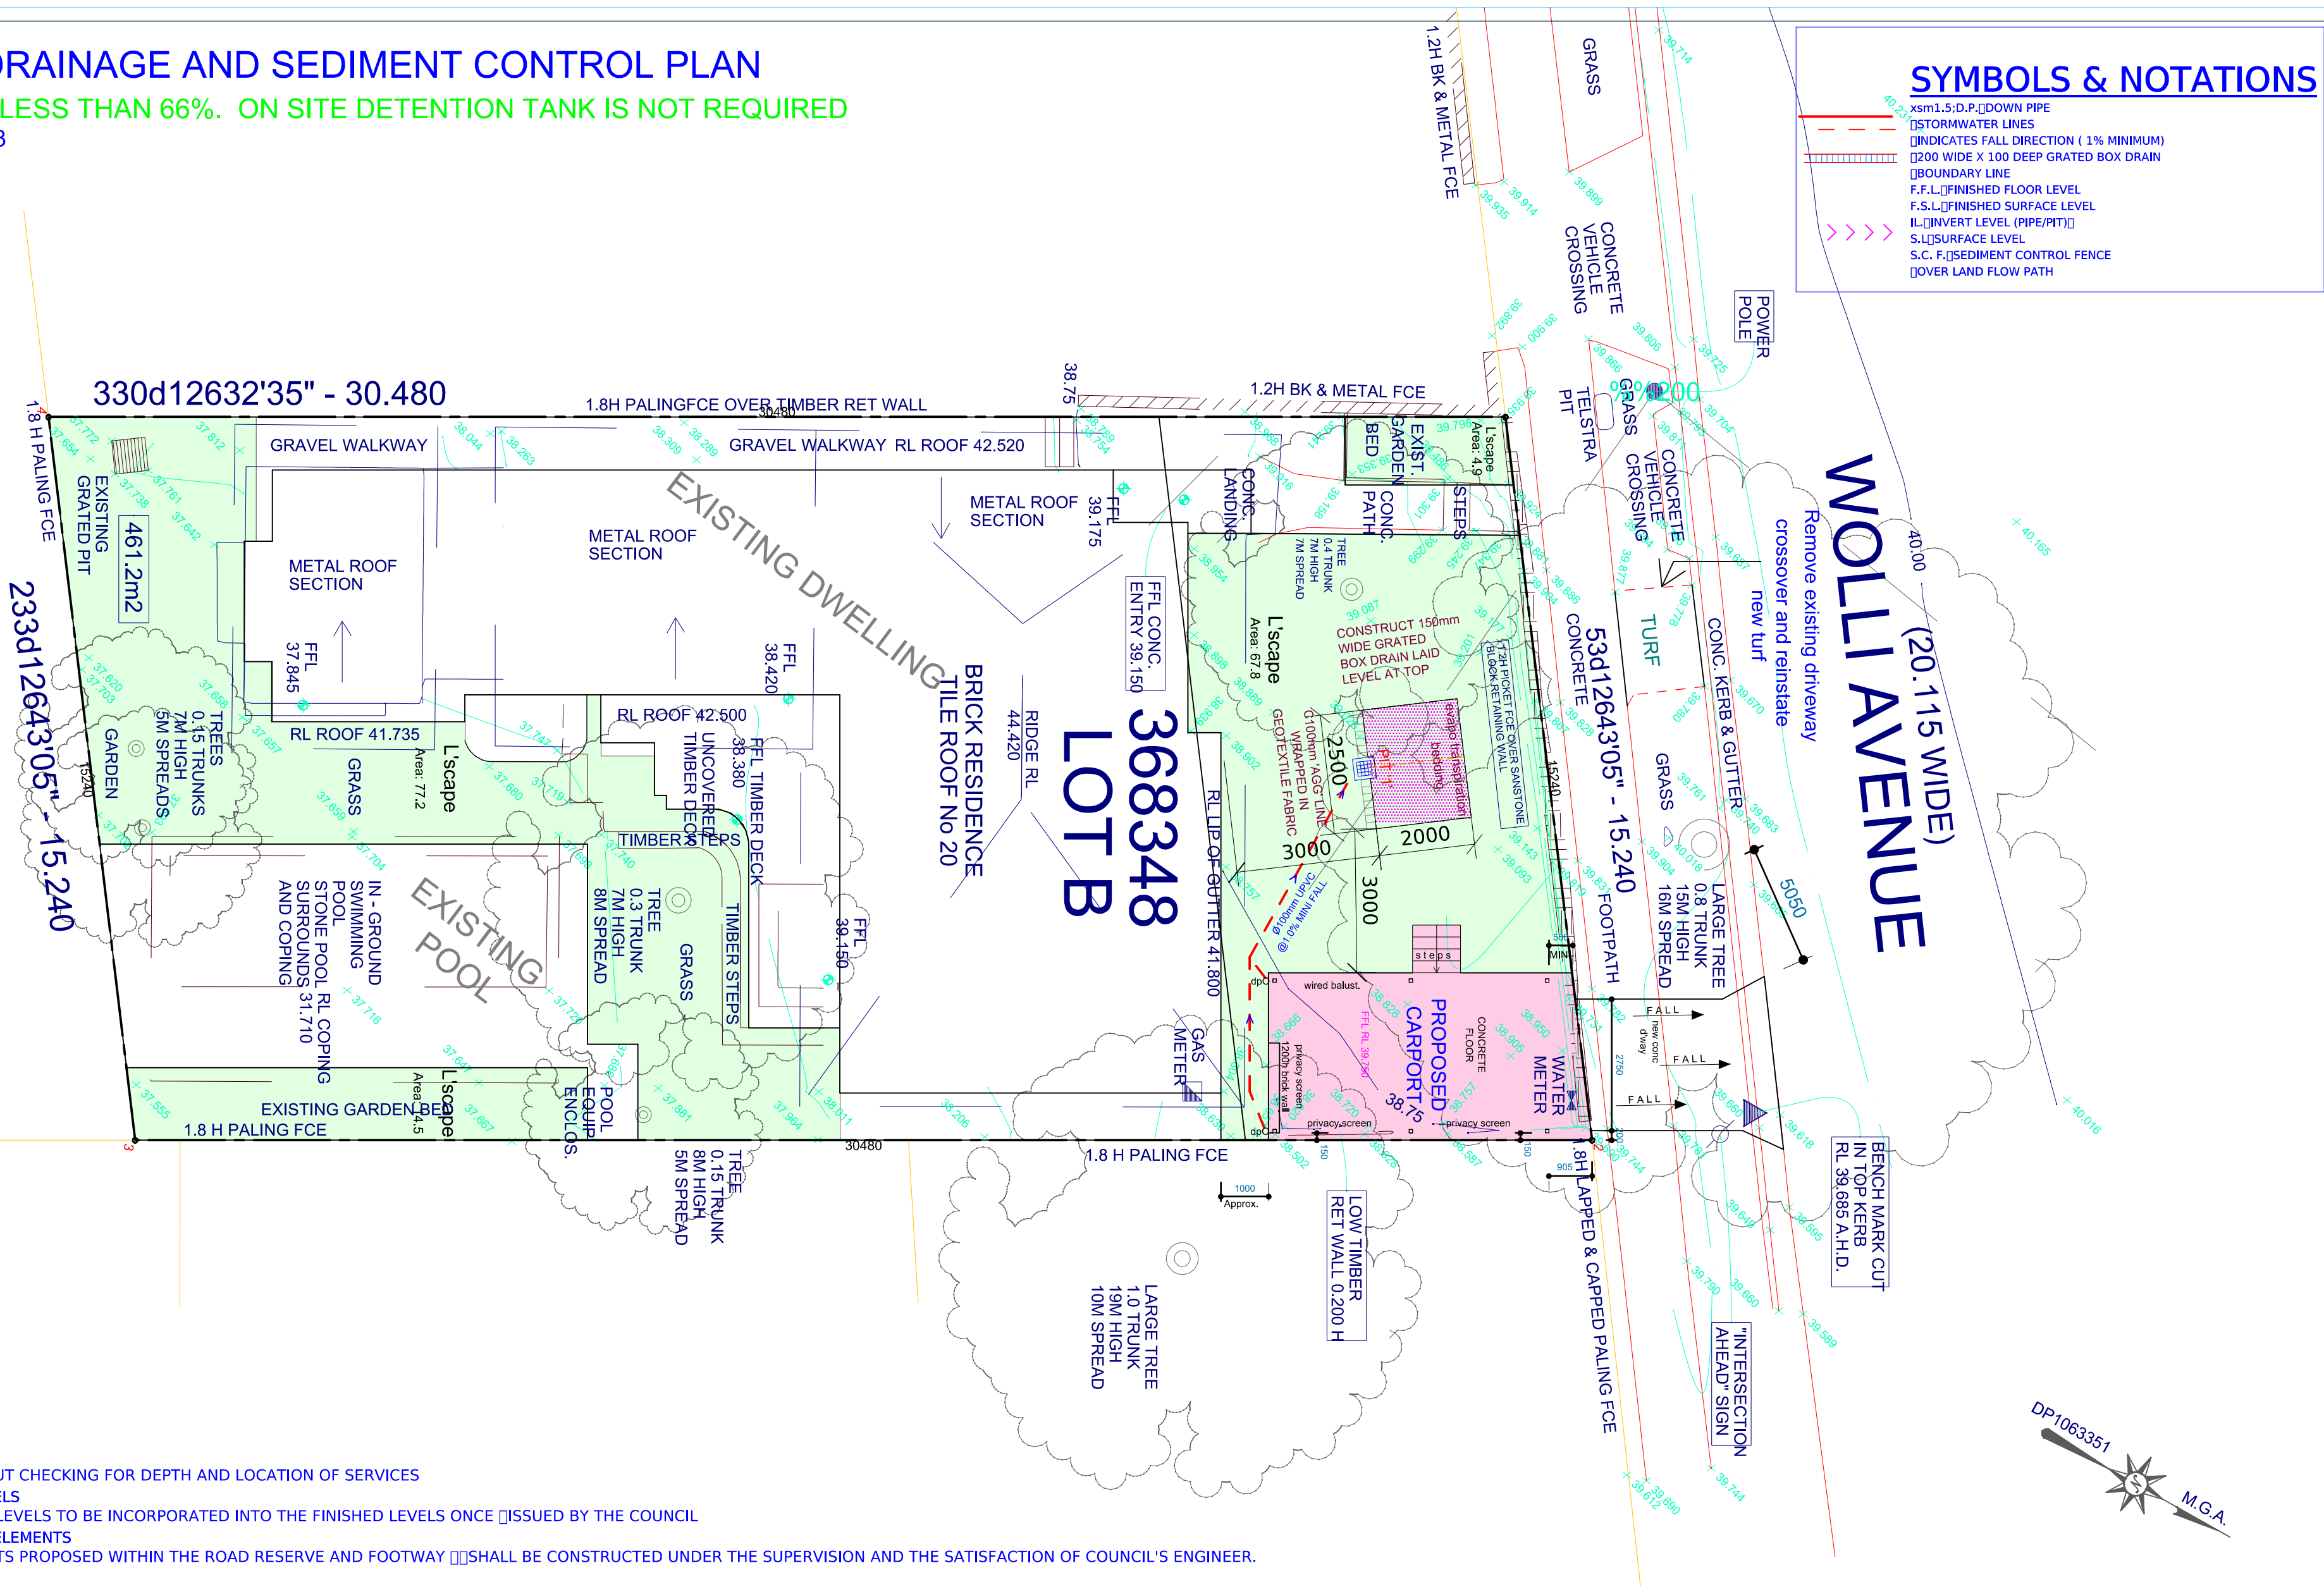

SYMBOLS & NOTATIONS

- xsm1.5;D.P.[]DOWN PIPE
- []STORMWATER LINES
- []INDICATES FALL DIRECTION (1% MINIMUM)
- []200 WIDE X 100 DEEP GRATED BOX DRAIN
- []BOUNDARY LINE
- F.F.L.[]FINISHED FLOOR LEVEL
- F.S.L.[]FINISHED SURFACE LEVEL
- IL.[]INVERT LEVEL (PIPE/PIT)
- S.L.[]SURFACE LEVEL
- S.C. F.[]SEDIMENT CONTROL FENCE
- []OVER LAND FLOW PATH

NOTES:

SERVICES

NO EXCAVATION IN FOOTPATH WITHOUT CHECKING FOR DEPTH AND LOCATION OF SERVICES

COUNCIL ISSUED FOOTWAY DESIGN LEVELS

COUNCIL'S ISSUED FOOTWAY DESIGN LEVELS TO BE INCORPORATED INTO THE FINISHED LEVELS ONCE ISSUED BY THE COUNCIL

ROAD RESERVE & FOOTWAY DRAINAGE ELEMENTS

ALL STORMWATER DRAINAGE ELEMENTS PROPOSED WITHIN THE ROAD RESERVE AND FOOTWAY SHALL BE CONSTRUCTED UNDER THE SUPERVISION AND THE SATISFACTION OF COUNCIL'S ENGINEER.

TITLE:

STORMWATER-DRAINAGE PLAN

A	10/05/24	L.L.F.	G.BOTROS	DA SUBMIT
REV	DATE	DRAWN	CHEKD	DESCRIPTION

CLIENT:
Mr & Mrs Meylakh

PROJECT:
Proposed Carport at:
Lot B, 20 Wollie Avenue, Earlwood

GHALY BOTROS

Structural Civil Engineers

242 The River Road Revesby 2212 NSW

TEL: (02) 9792 4899



FAX: (02) 9792 4899

MOB: 0414 979377


E-MAIL: gbcon@msn.com

DATE: 07/05/24	SCALE: AS SHOWN	
DESIGN BY: G-B	CHECKED BY: G-BOTROS	
DRAWN BY: L.L.F.	APPROVED:	
SHEET NO. SHEET 1 of 3	DWNG NO. 075/24	REV. A


- 1- ALL EROSION AND SEDIMENT CONTROL MEASURES TO BE INSTALLED PRIOR TO SITE DISTURBANCE.
- 2- STRIPPING OF GRASS AND VEGETATION ETC FROM SITE SHALL BE KEPT TO A MINIMUM.
- 3- ALL SEDIMENT CONTROL STRUCTURES TO BE INSPECTED AFTER EACH RAINFALL EVENT FOR STRUCTURAL DAMAGE AND ALL TRAPPED SEDIMENT TO BE REMOVED TO A NOMINATED STOCKPILE SITE
- 4- THE BUILDER SHALL NOTIFY ALL SUBCONTRACTORS AND ENSURE COMPLIANCE WITH ALL CONDITIONS OF COUNCIL APPROVAL IN PARTICULAR EROSION AND SEDIMENT CONTROL

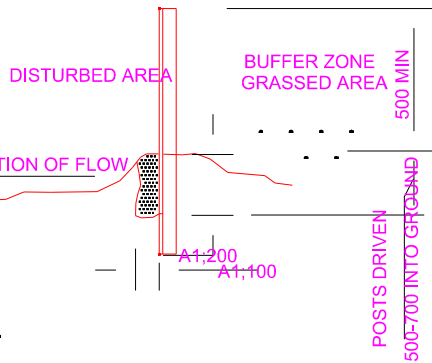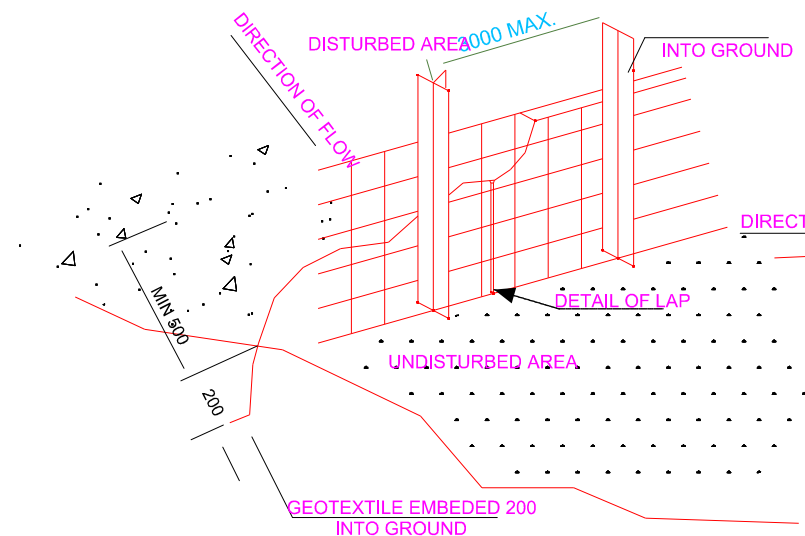


SEDIMENT CONTROL FENCE DETAILS

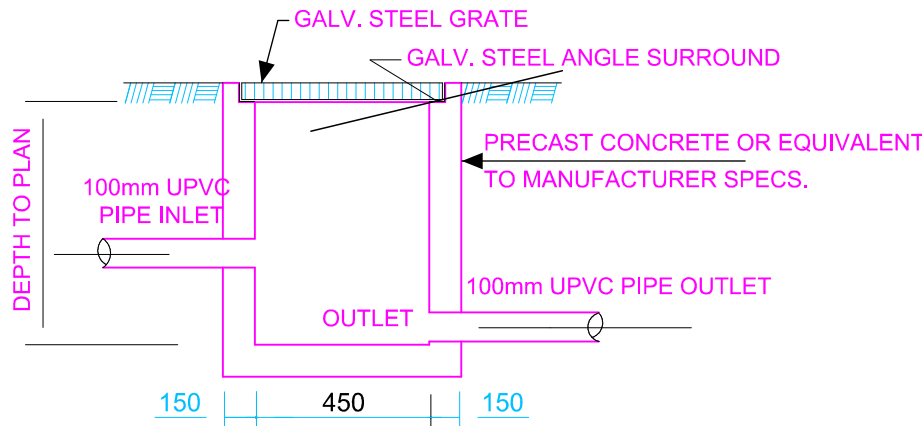

TYPICAL CONECTION PIT NOT TO SCALE

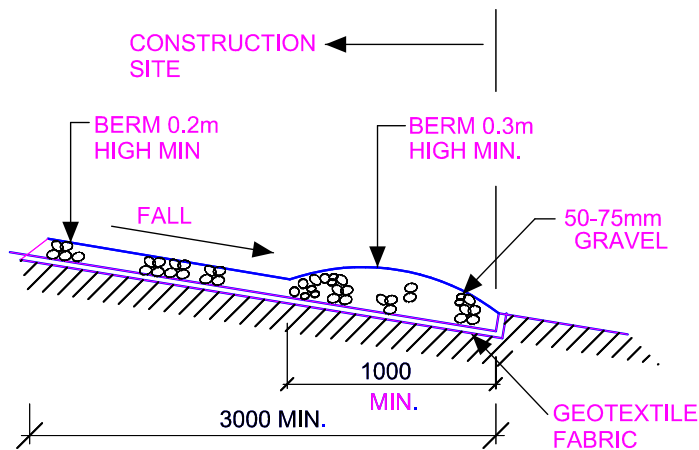

VEHICLE ACCESS NOT TO SCALE

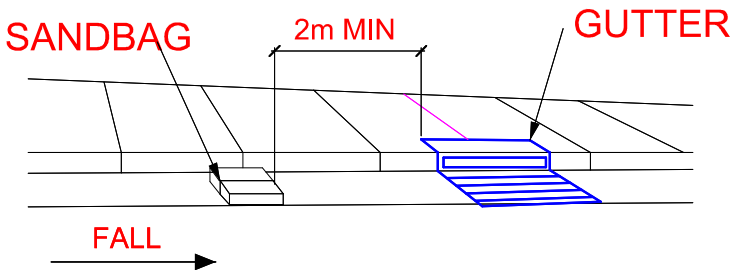

SANDBAG KERB SEDIMENT TRAP NOT TO SCALE

TITLE:

STORMWATER-DRAINAGE PLAN

A	10/05/24	L.L.F.	G.BOTROS	DA SUBMIT
REV	DATE	DRAWN	CHEKD	DESCRIPTION


CLIENT:
Mr & Mrs Meylakh

PROJECT:
Proposed Carport at:
Lot B, 20 Wolli Avenue, Earlwood

GHALY BOTROS
Structural Civil Engineers

242 The River Road Revesby 2212 NSW
TEL: (02) 9792 4899
FAX: (02) 9792 4899
MOB: 0414 979377
E-MAIL: gbcon@msn.com

DATE: 07/05/24	SCALE: AS SHOWN
DESIGN BY: G-B	CHECKED BY: G-BOTROS
DRAWN BY: L.L.F.	APPROVED:
SHEET NO. SHEET 2 of 3	DWNG NO. 075/24
	REV. A

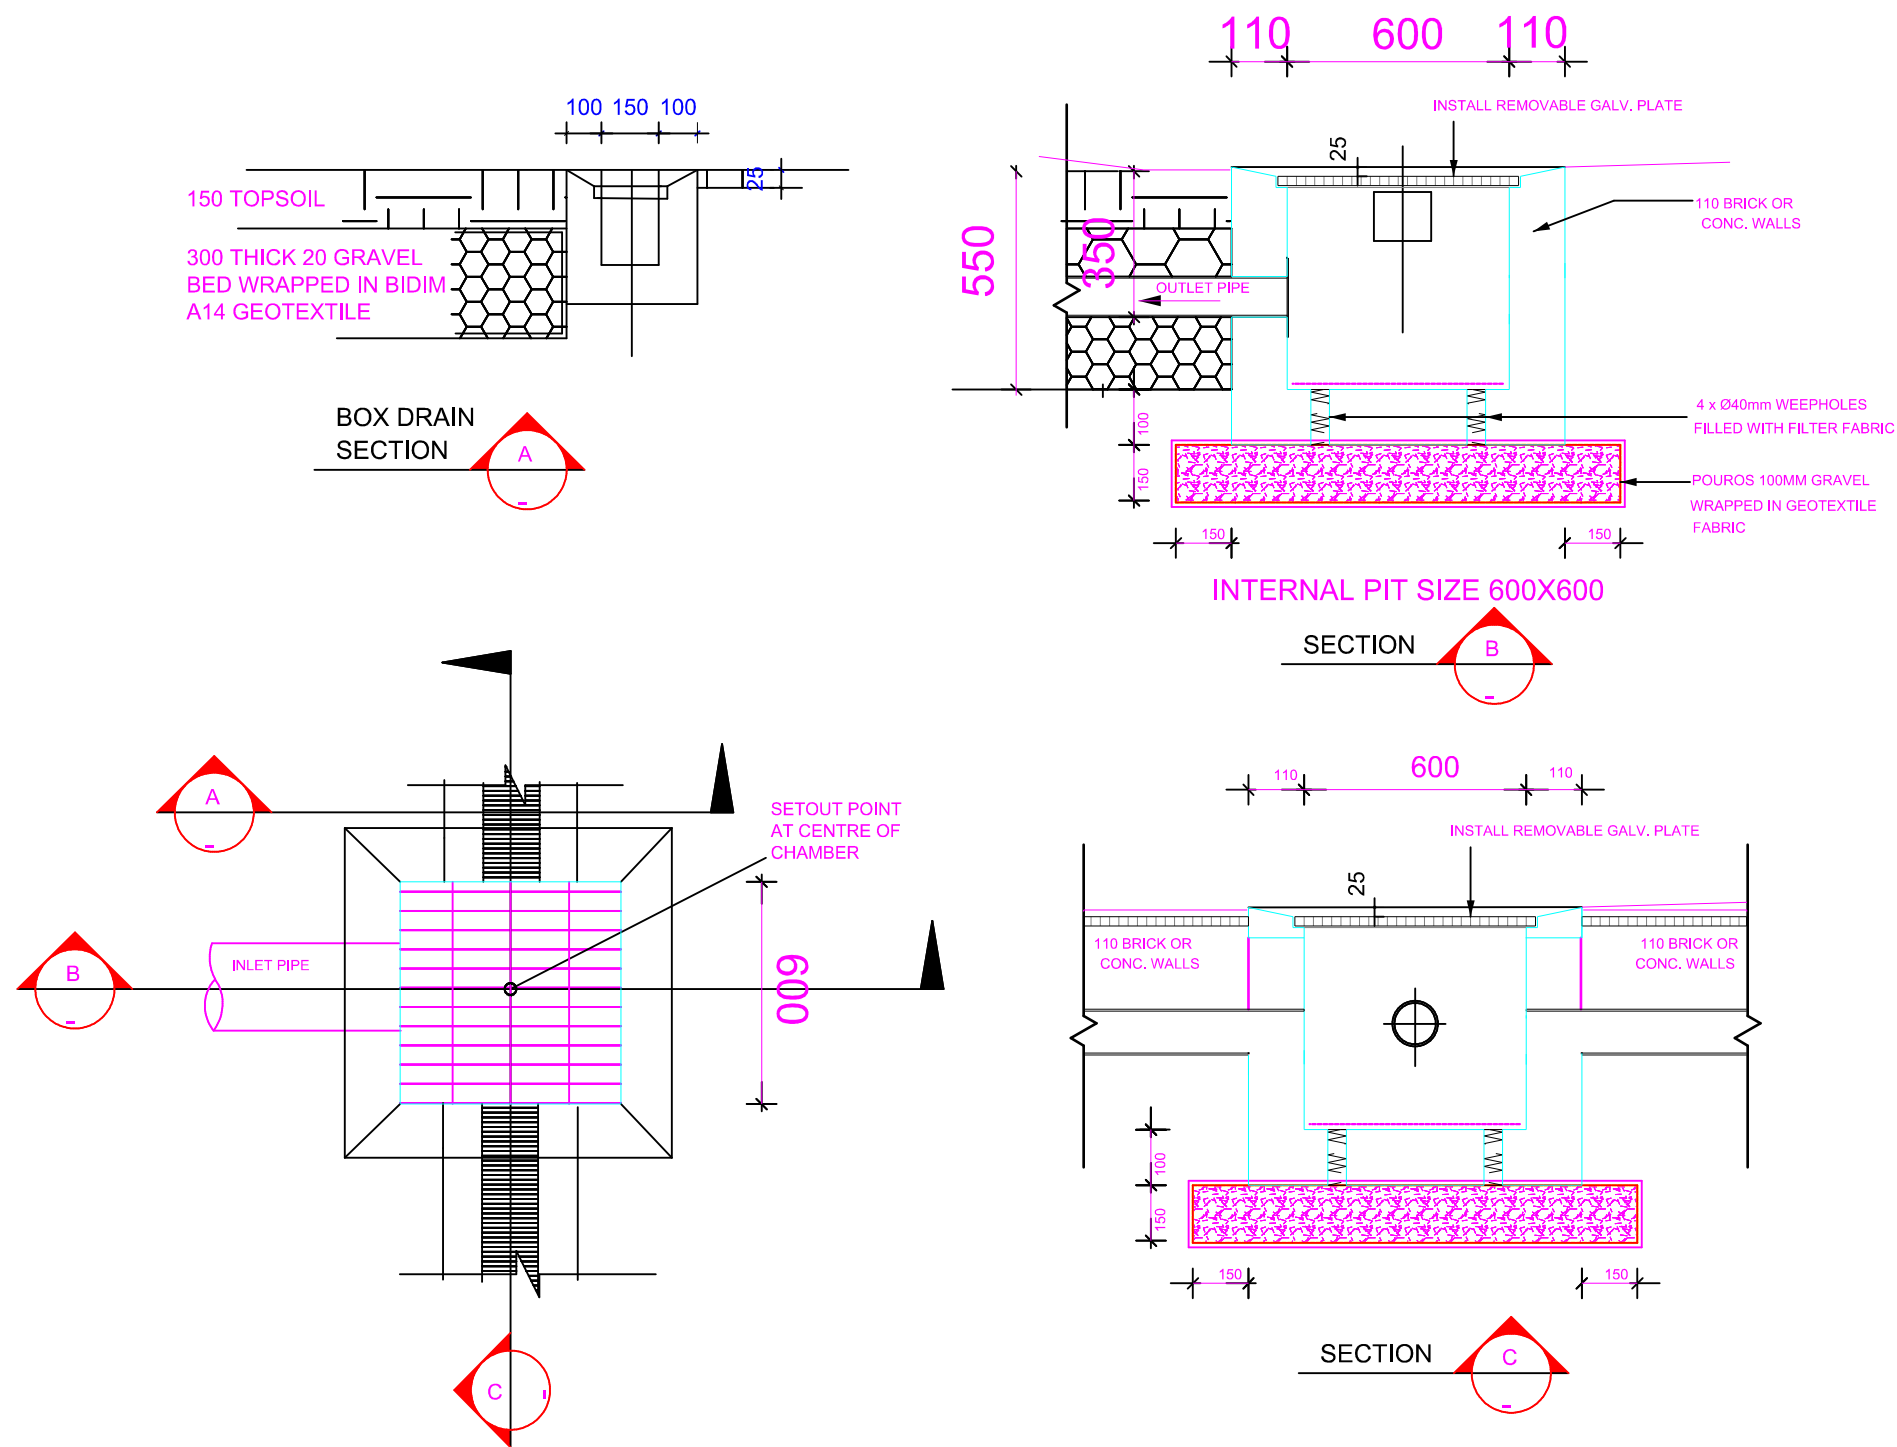

TITLE: STORMWATER-DRAINAGE PLAN

REV	DATE	DRAWN	CHEKD	DESCRIPTION
A	10/05/24	L.L.F.	G.BOTROS	DA SUBMIT

CLIENT:
Mr & Mrs Meylakh

PROJECT:
Proposed Carport at:
Lot B, 20 Wolli Avenue, Earlwood

GHALY BOTROS
Structural Civil Engineers

242 The River Road Revesby 2212 NSW
TEL: (02) 9792 4899
FAX: (02) 9792 4899
MOB: 0414 979377
E-MAIL: gbcon@msn.com

DATE: 07/05/24	SCALE: AS SHOWN
DESIGN BY: G-B	CHECKED BY: G-BOTROS
DRAWN BY: L.L.F.	APPROVED:
SHEET NO. SHEET 3 of 3	DWNG NO. 075/24
	REV. A