


Floor Plan Legend		Proposed Ground/ Floor Level
	CSD	Cavity Sliding Door
	CT	Ceramic Tiling
	DP	Downpipe
	DR	Drain
	FW	Floor Waste
	GA	Gas Point
	LOH	Lift Of Hinges
	RT	Selected Roof Tiles
	SF	Selected Flooring
	STC	Steel Troweled Concrete
	TFT	Terra-Cotta Floor Tiles
	PTF	Polished Timber Flooring
	SA	Smoke Alarms AS3786-2014

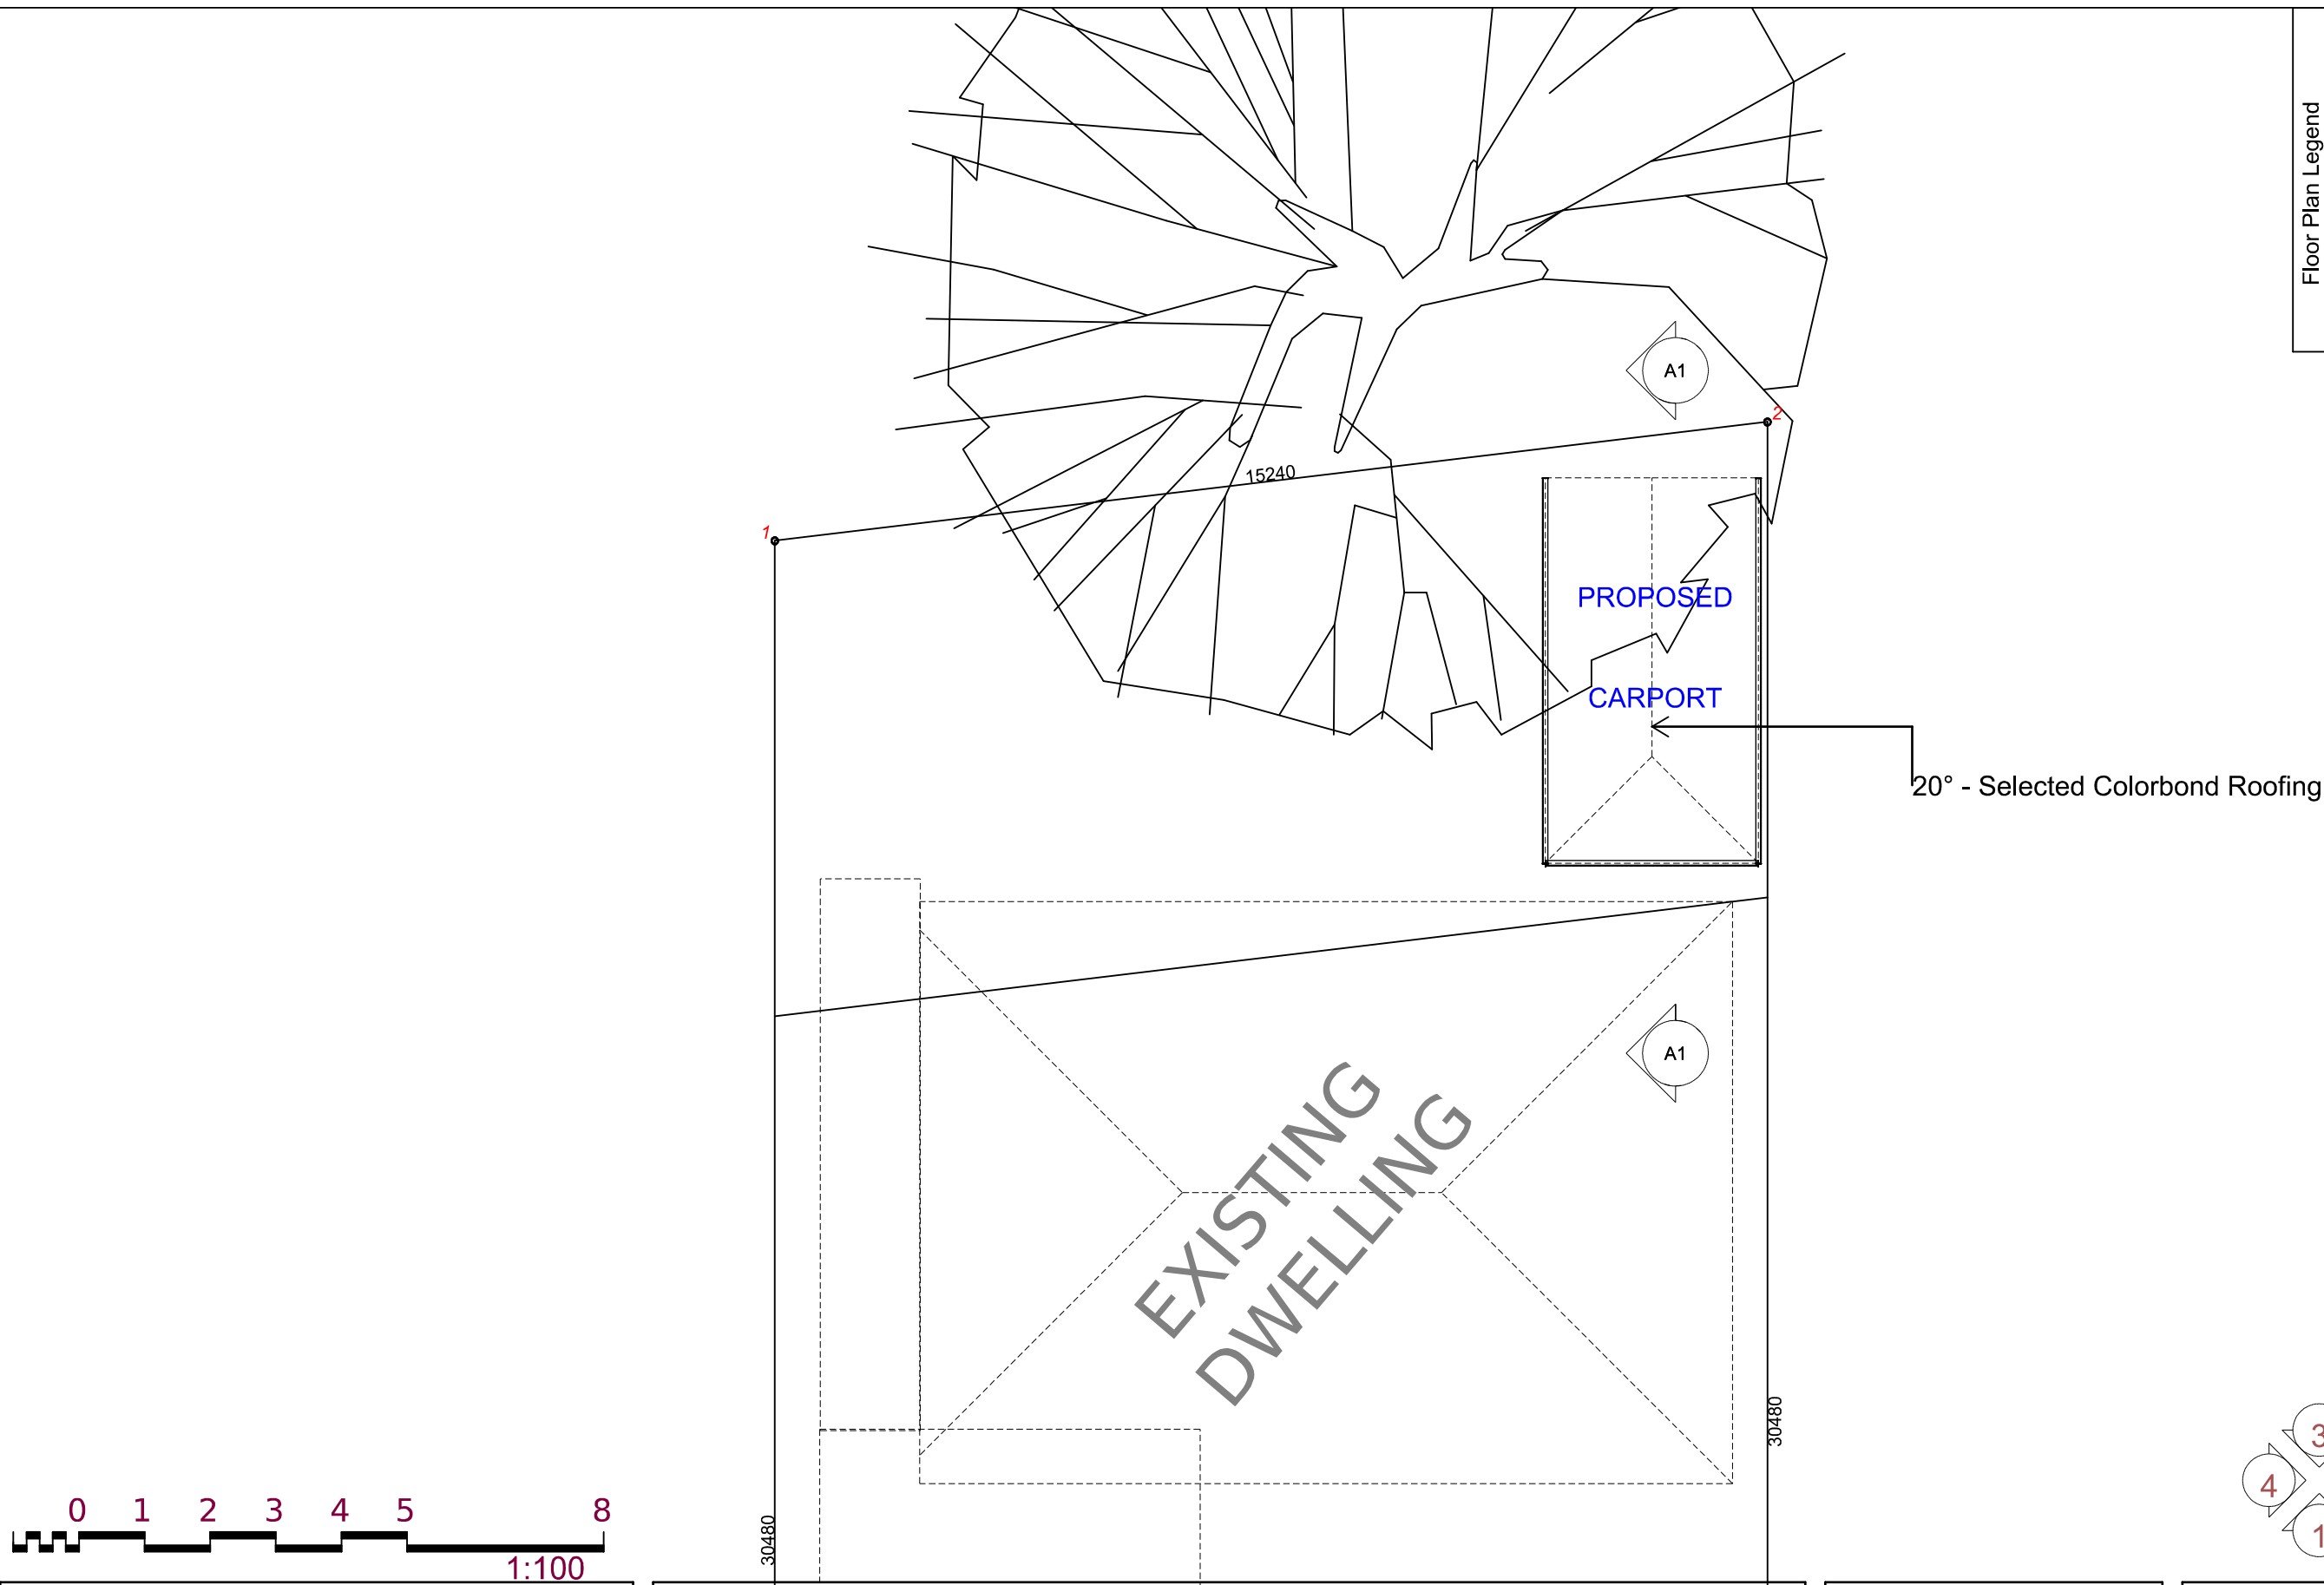

**design - basix - build**

M: 0417 45 888 6
E : design@d-b-b.com
W: d-b-b.com

bdac
ACCREDITED
BUILDING DESIGNER

experienced & practising designer & builder Since 1997

Client :
Mr & Mrs Meylakh

Project Title:
**Proposed Carport at:
Lot B, 20 Wolli Avenue, Earlwood**

Not FOR CONSTRUCTION

E
D
C
B
A

No. 17/05/24 DA SUBMISSION
Date Revision

Note:
-Do not scale off drawings
-All works to be setout by a registered survey
-Builder or contractor to verify all dimensions
& levels as well notify the designer of any
discrepancies prior to commencing any work
-Refer to Engineers drawings for structural details
© Copyright of design and information shown here
is retained and authority is required for any
reproduction.
-Not for Construction unless noted otherwise
in the issue and revision block

ROOF FLOOR PLAN

Scale: 1:100
Date: 20/02/24

Drawn By: dbb
Issue: DA-A

Drawing No.
05